

NOTES

1. EXTERNAL FINISHES

Pitched Roof : Concrete interlocking pan-tile roof, 30° pitch with half round ridge and hip tiles. Colour to be similar to roofs of adjoining houses

Flat Roof : Lead sheet roofing to bays and canopies


Fascias, Soffits and Bargeboards : White gloss painted treated softwood

Rainwater Goods: Black PVC-U half round system


Brickwork : Red stock facing bricks similar to traditional brickwork within Conservation Area. Brick on end lintels over openings and brick on edge cills under windows to match main facing brickwork.

Windows : White gloss-painted treated softwood vertical sliding and casement windows


External Doors : White gloss-painted hardwood doors and frames.

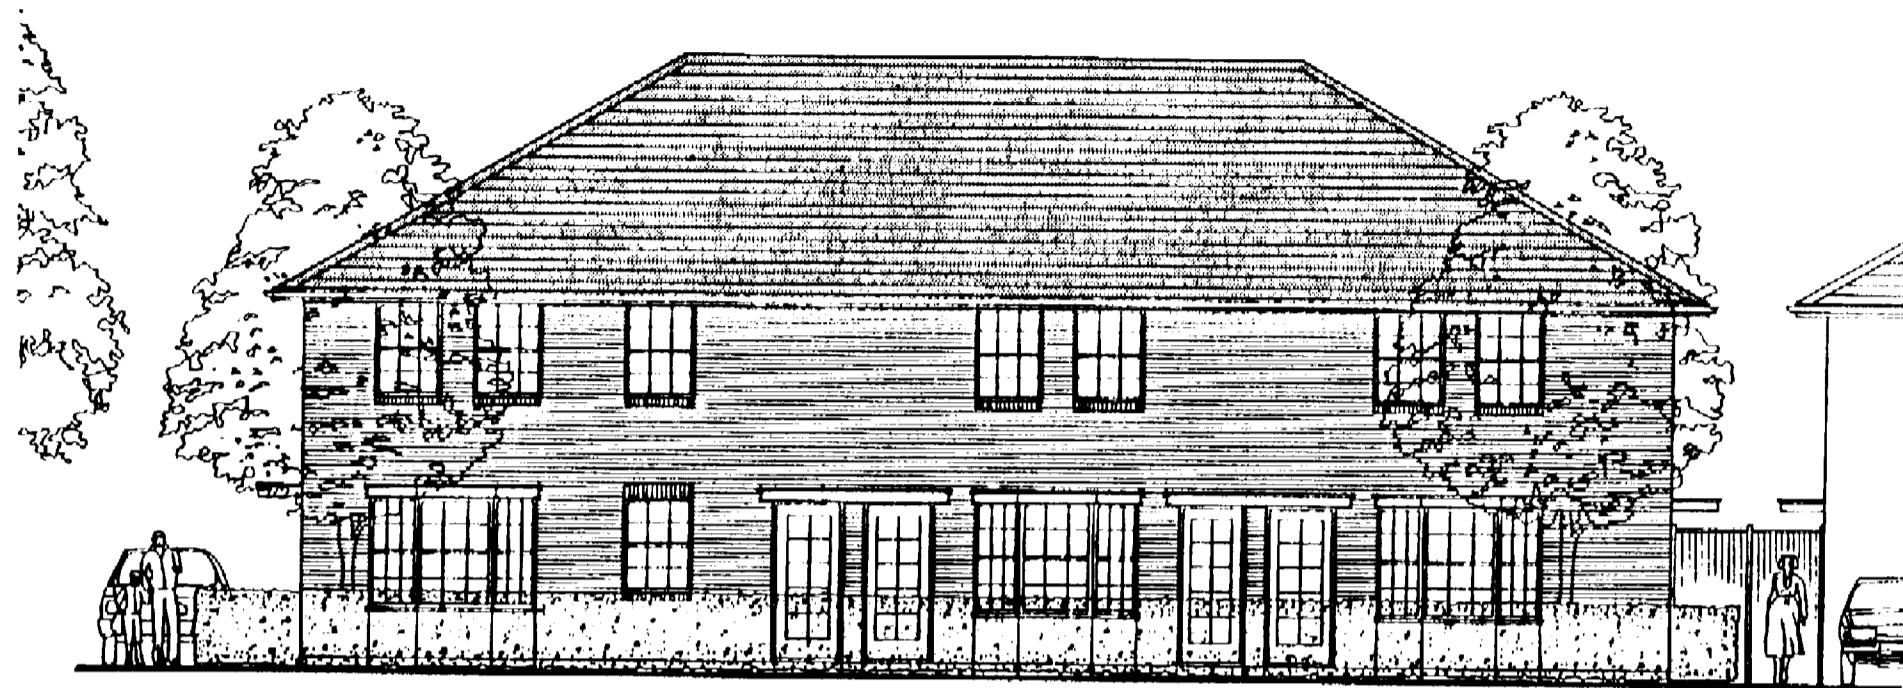


FRONT ELEVATION

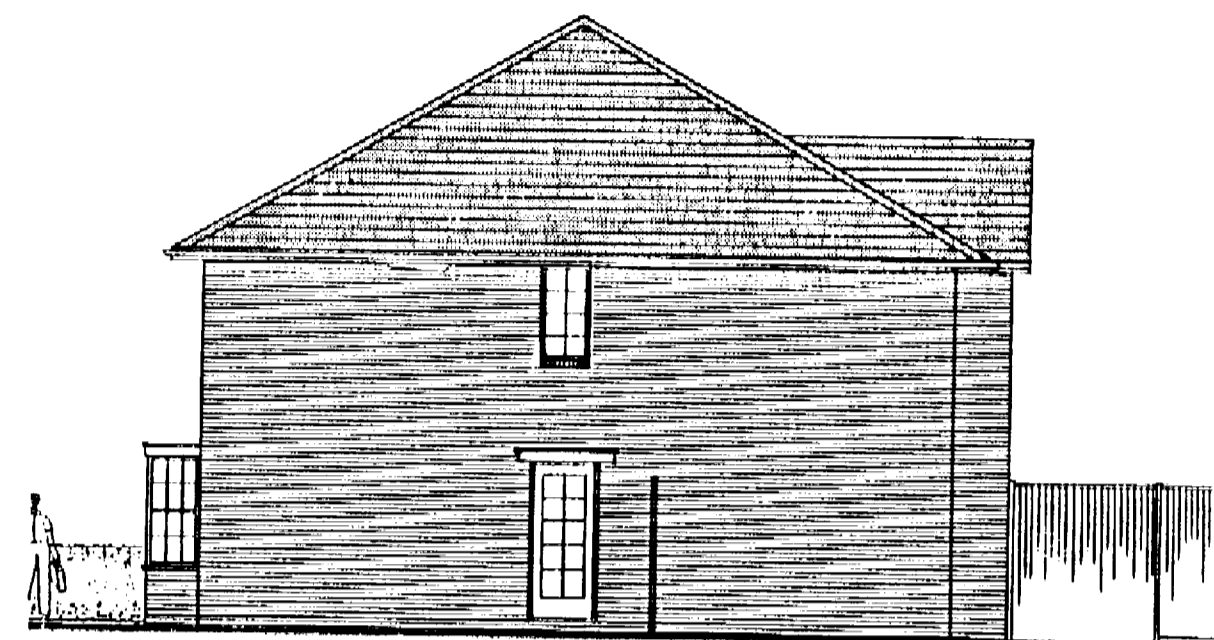


SIDE ELEVATION

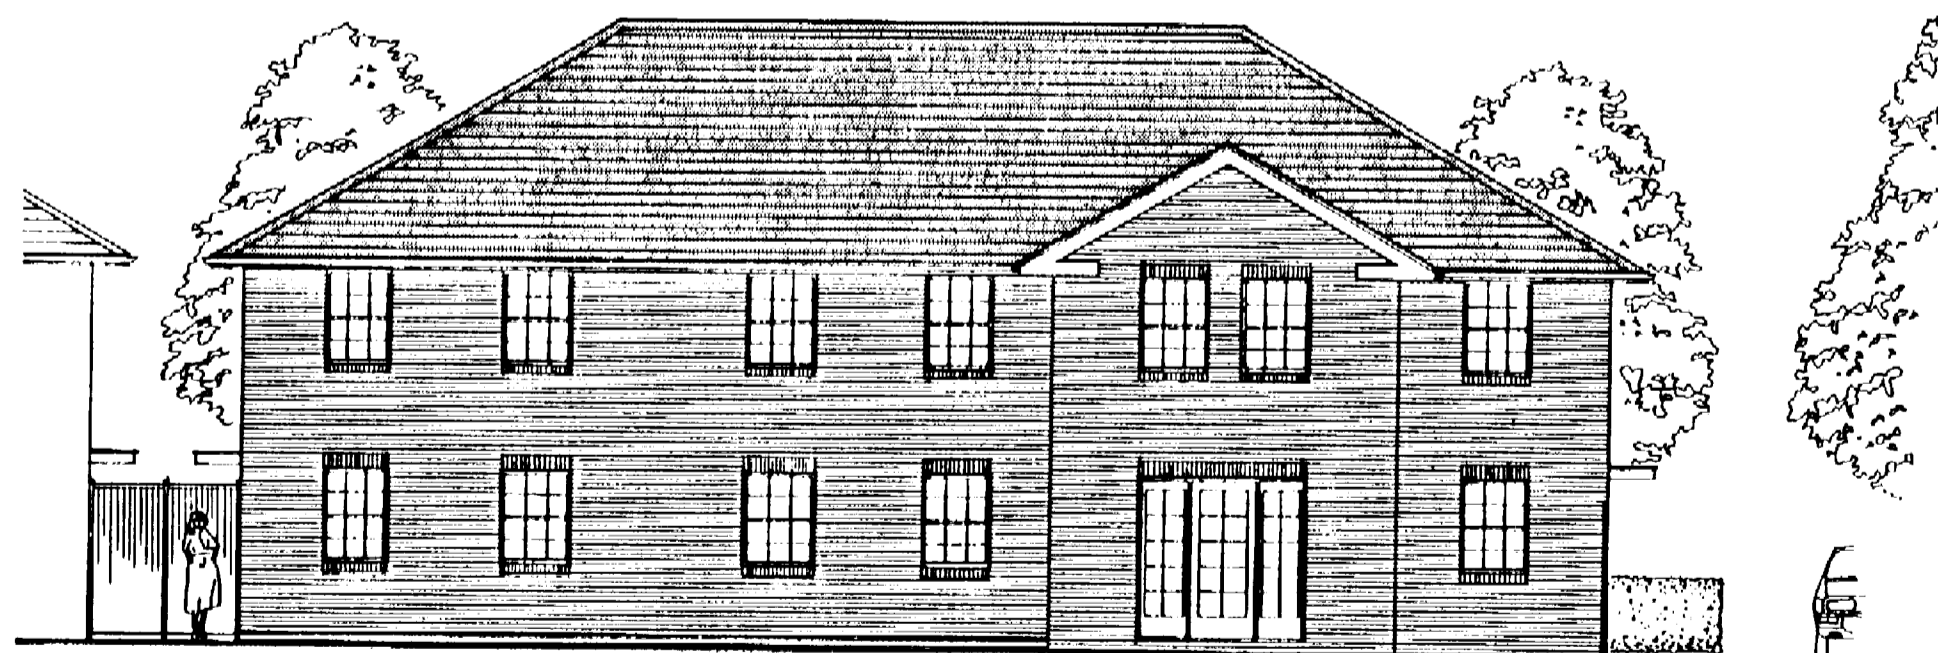

REAR ELEVATION

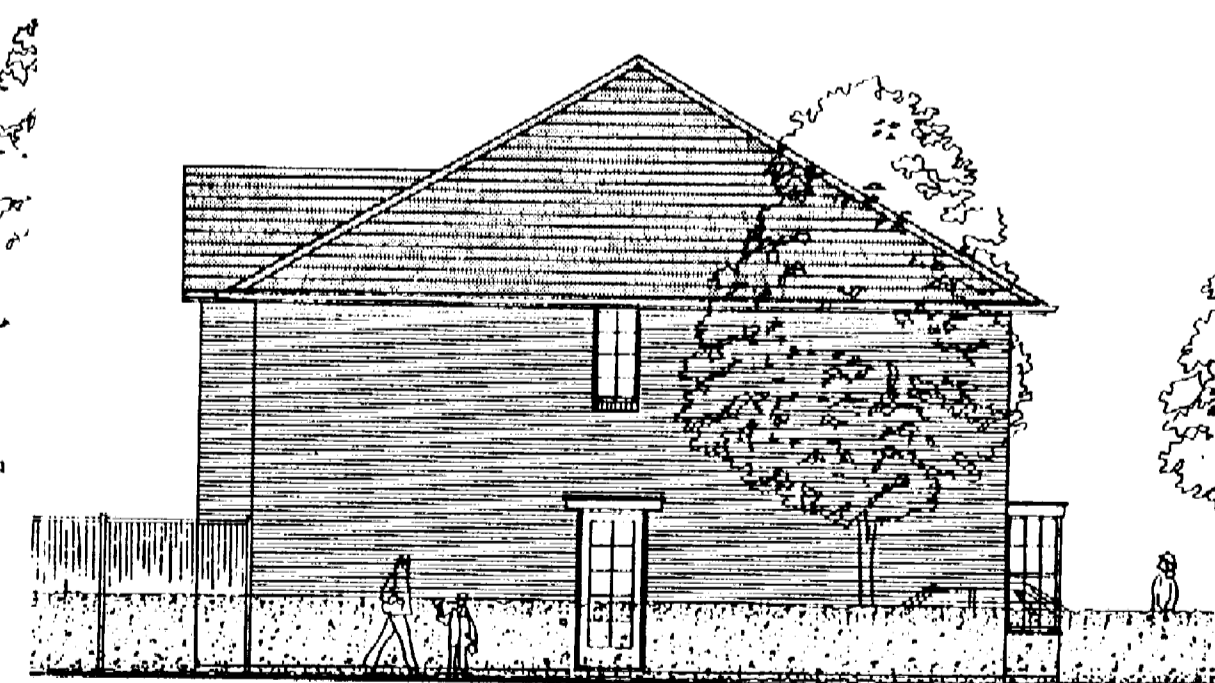

SIDE ELEVATION

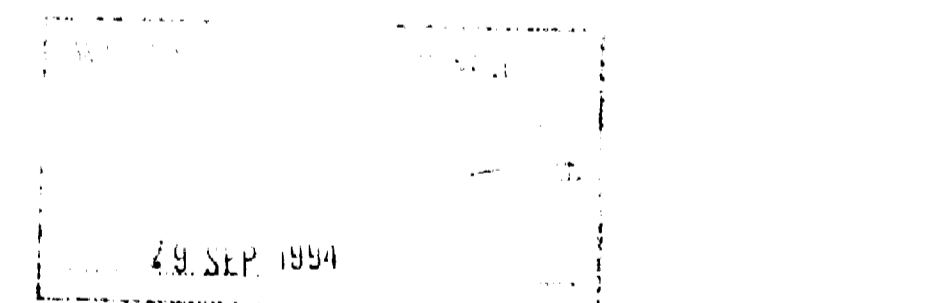

PROJECT TITLE

HOUSING AT STANBOROUGH CLOSE
WELWYN GARDEN CITY HERTS
FOR P.C.H.A.

DRAWING TITLE

MAISONETTE ELEVATIONS
PLOTS 12-17

SCALE 1:100	DATE	25.4.94	DATE		
	DRAWN	GKW	STATUS		
PROJECT NO. 8065	LEVEL			0	3 7

VINCENT AND GORBING
CHARTERED ARCHITECTS AND TOWN PLANNERS

11, BRIMLEY COURT, HORNLEY ROAD, SEVENOAKS, KENT, TN11 9PL

