



issued on the condition that it is not copied or disclosed by, or to, any unauthorised persons without prior consent in writing from IPS.
 All dimensions to be checked on site prior to any fabrication.
 All errors, omissions/discovered inconsistencies to be reported to the C.A immediately.
 Drawings show design intent only.
 DO NOT SCALE DRAWING

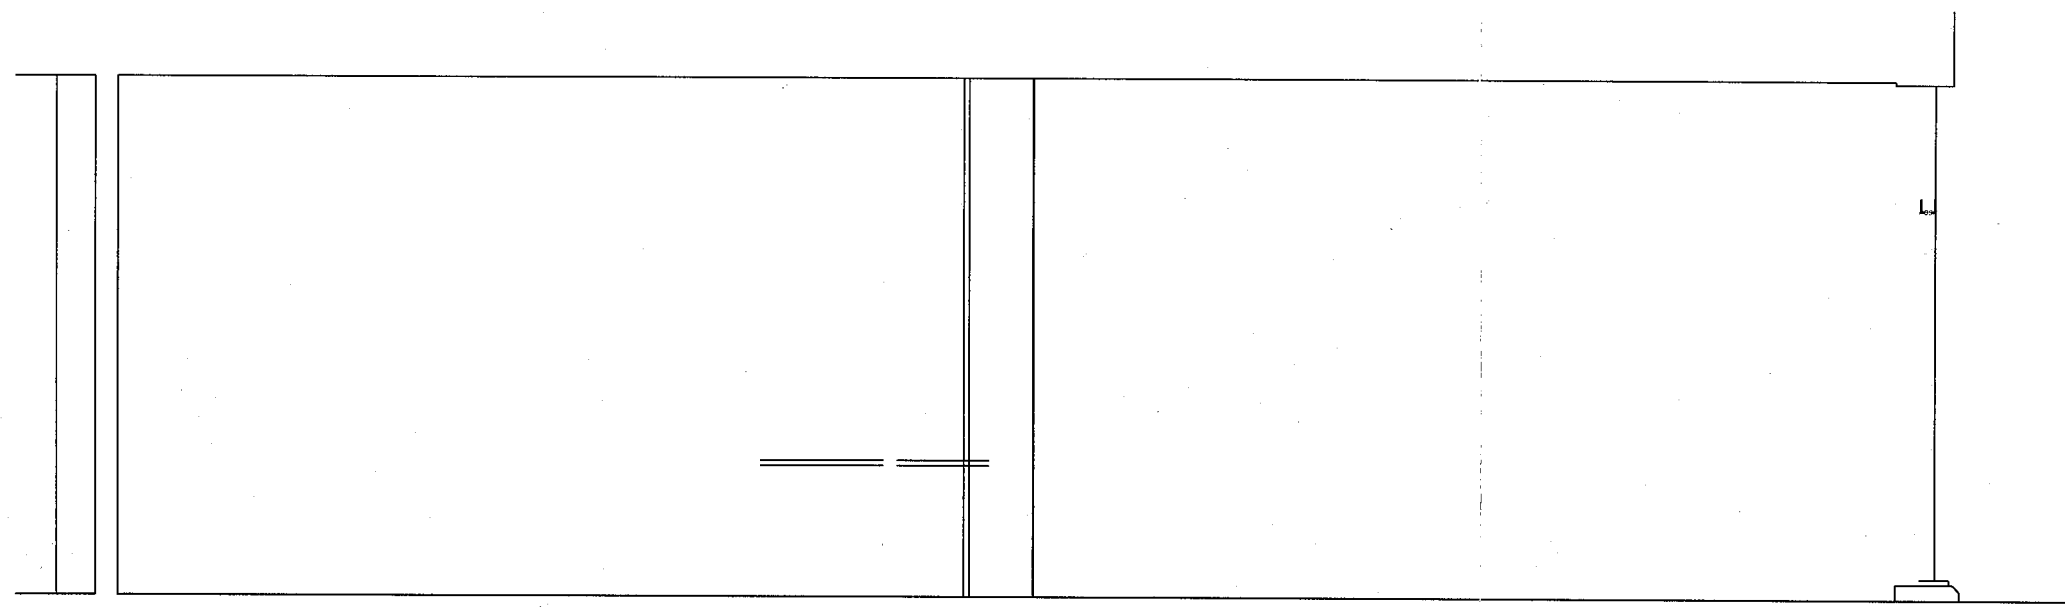

Ground Floor Plan

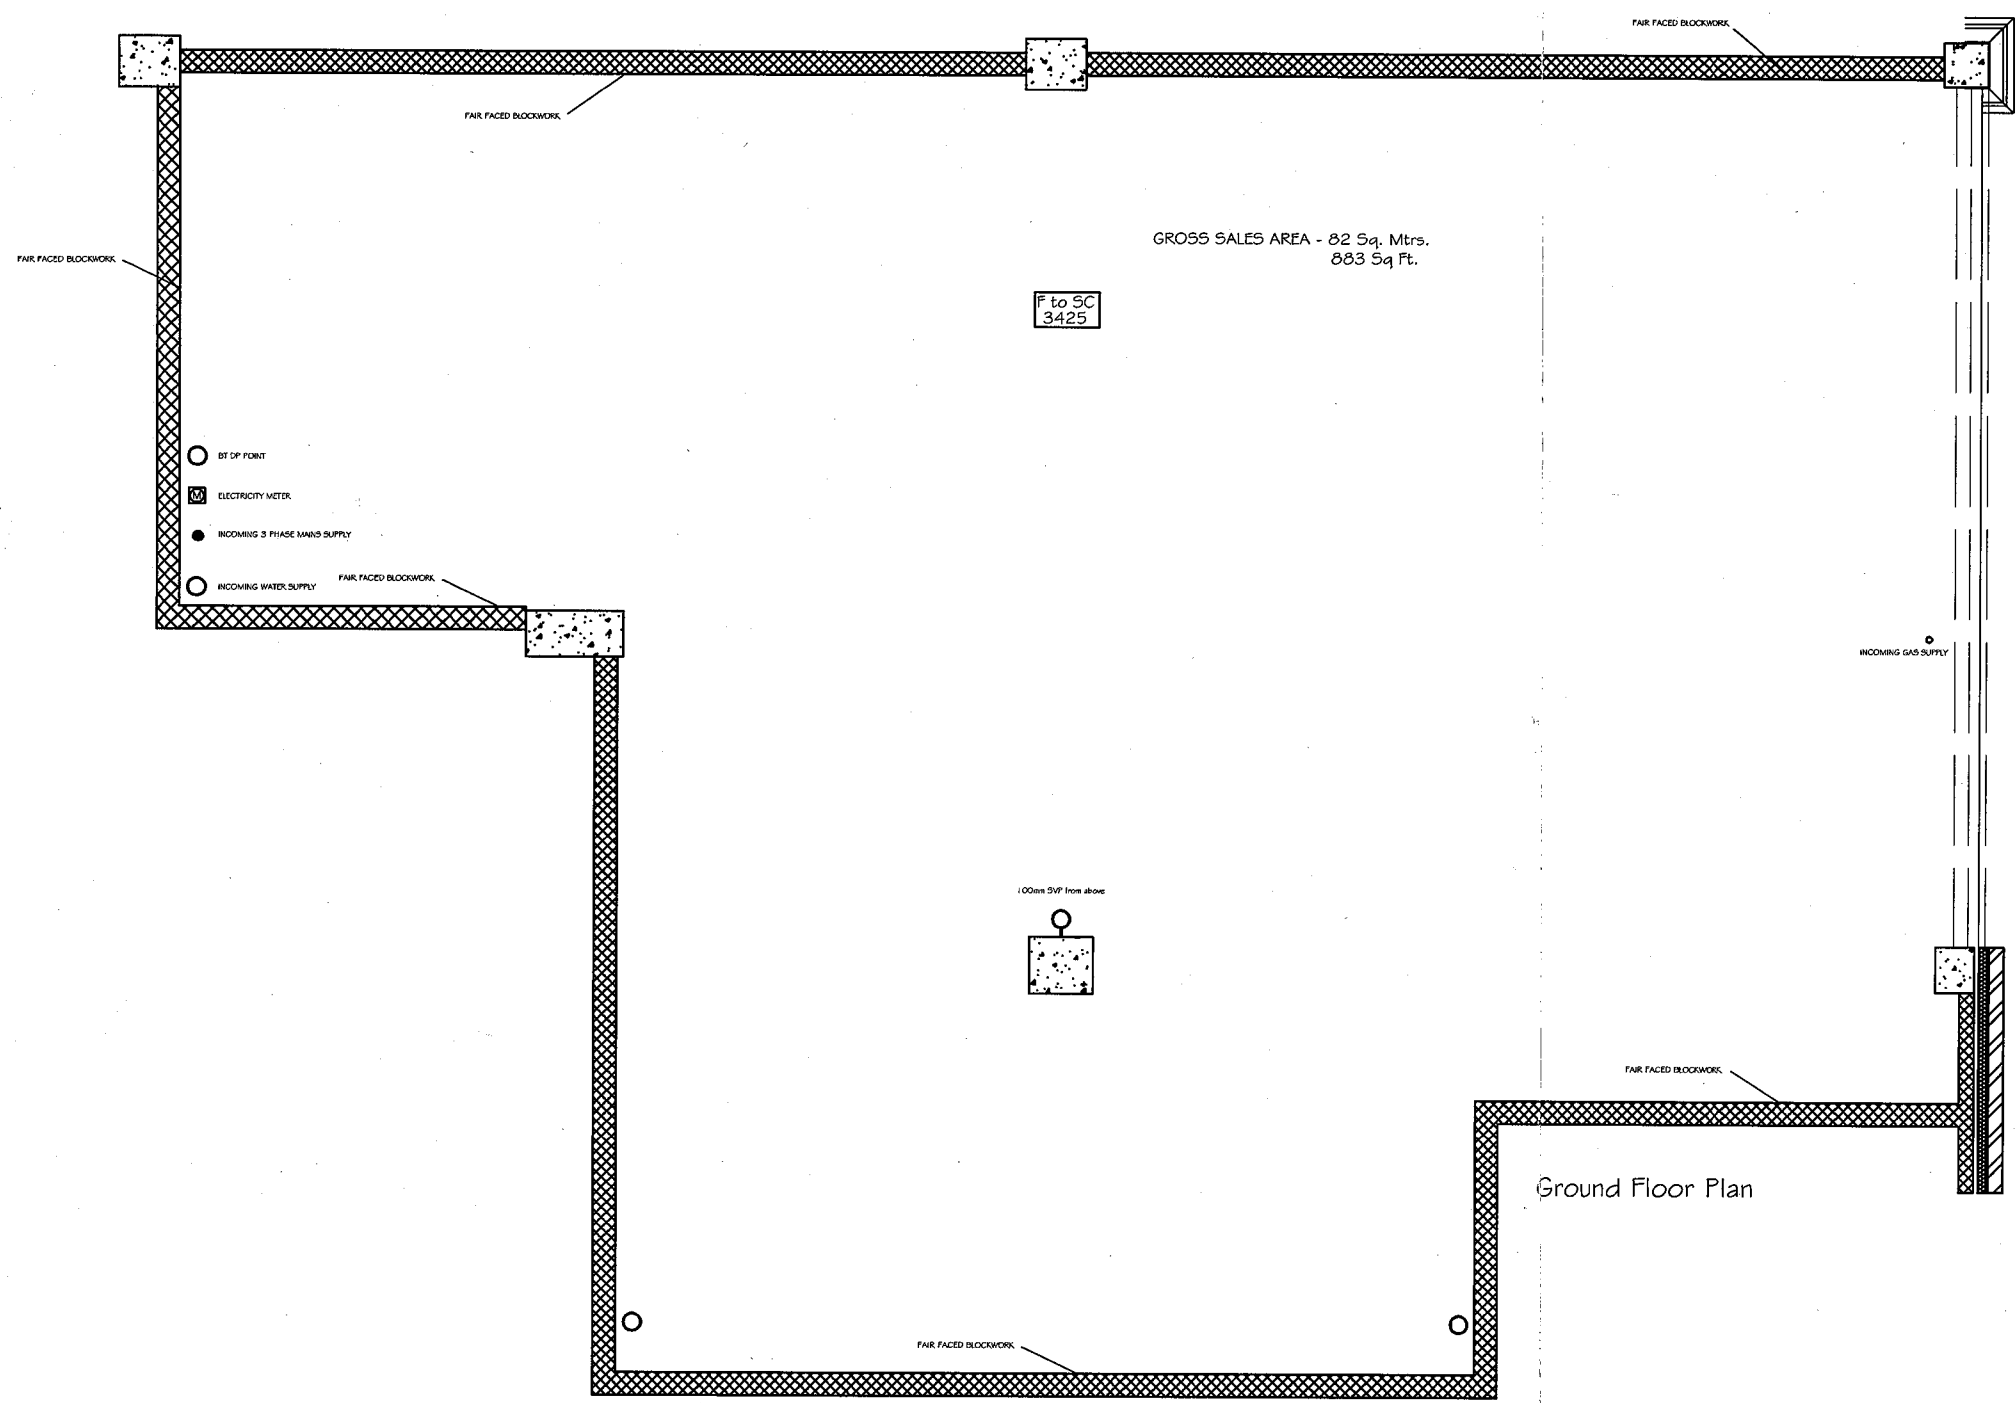

WELWYN HATFIELD
 PLANNING
 OFFICE COPY
 11 JAN 2008
 No: *SG/2008/170/AD*

IPS

INTERIOR PROJECT SERVICES
 55 Meadoway
 Steeple Claydon, Bucks. MK18 2PA
 Tel: 01296 730984. Fax: 01296 738606
 email: gordon@interiorps.co.uk

client
 MAIL BOXES ETC

project
 9 Parkhouse Court
 HATFIELD
 HERTFORDSHIRE AL10 9RQ

drawing
 GROUND FLOOR PLAN
 AS EXISTING

scale 1:50@A3 date NOV 07 drawn GOR

number WD/1050/01 revision

issued on the condition that it is not copied or disclosed by, or to, any unauthorised persons without prior consent in writing from IPS.
All dimensions to be checked on site prior to any fabrication.
All errors, omissions/discovered inconsistencies to be reported to the C.A immediately.
Drawings show design intent only.
DO NOT SCALE DRAWING

5690

3429

GREEN CLAD PILASTER
BY DEVELOPER

Shopfront Elevation - Existing

IPS

INTERIOR PROJECT SERVICES

55 Meadoway,
Steeple Claydon, Bucks. MK18 2PA
Tel: 01296 730984. Fax: 01296 738606
email: gordon@interiorps.co.uk

client
MAIL BOXES ETC

project
9 Parkhouse Court
HATFIELD
HERTFORDSHIRE AL10 9RQ

drawing
SHOPFRONT ELEVATION
AS EXISTING

scale
1:20@A3

date
DEC 07


drawn
GOR

number
WD/1050/02


revision

WELWYN HATFIELD
PLANNING
OFFICE COPY
11 JAN 2008
No: SS/2008/170/AD

issued on the condition that it is not copied or disclosed by, or to, any unauthorised persons without prior consent in writing from IPS.
 All dimensions to be checked on site prior to any fabrication.
 All errors, omissions/discovered inconsistencies to be reported to the C.A immediately.
 Drawings show design intent only.
 DO NOT SCALE DRAWING

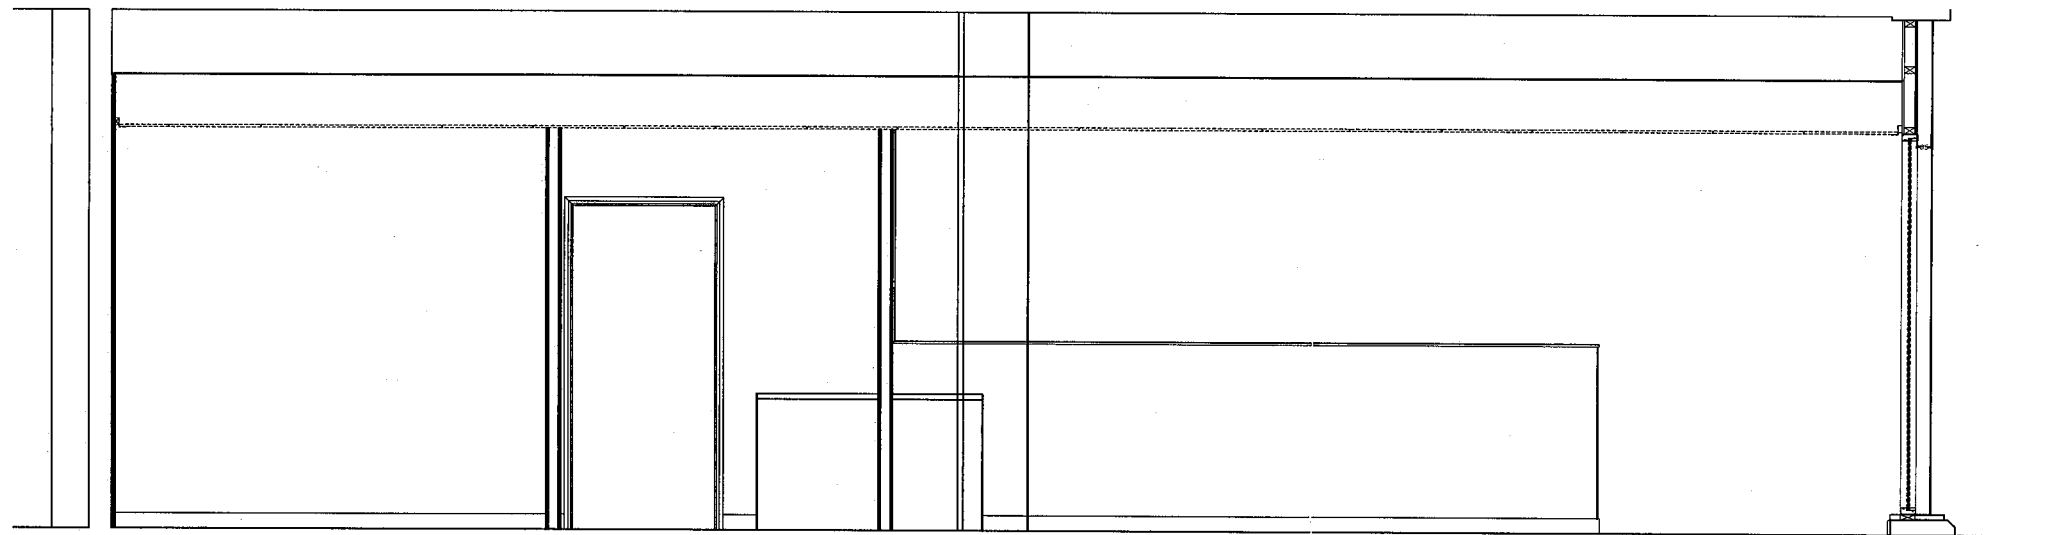

Ground Floor Plan - Proposed

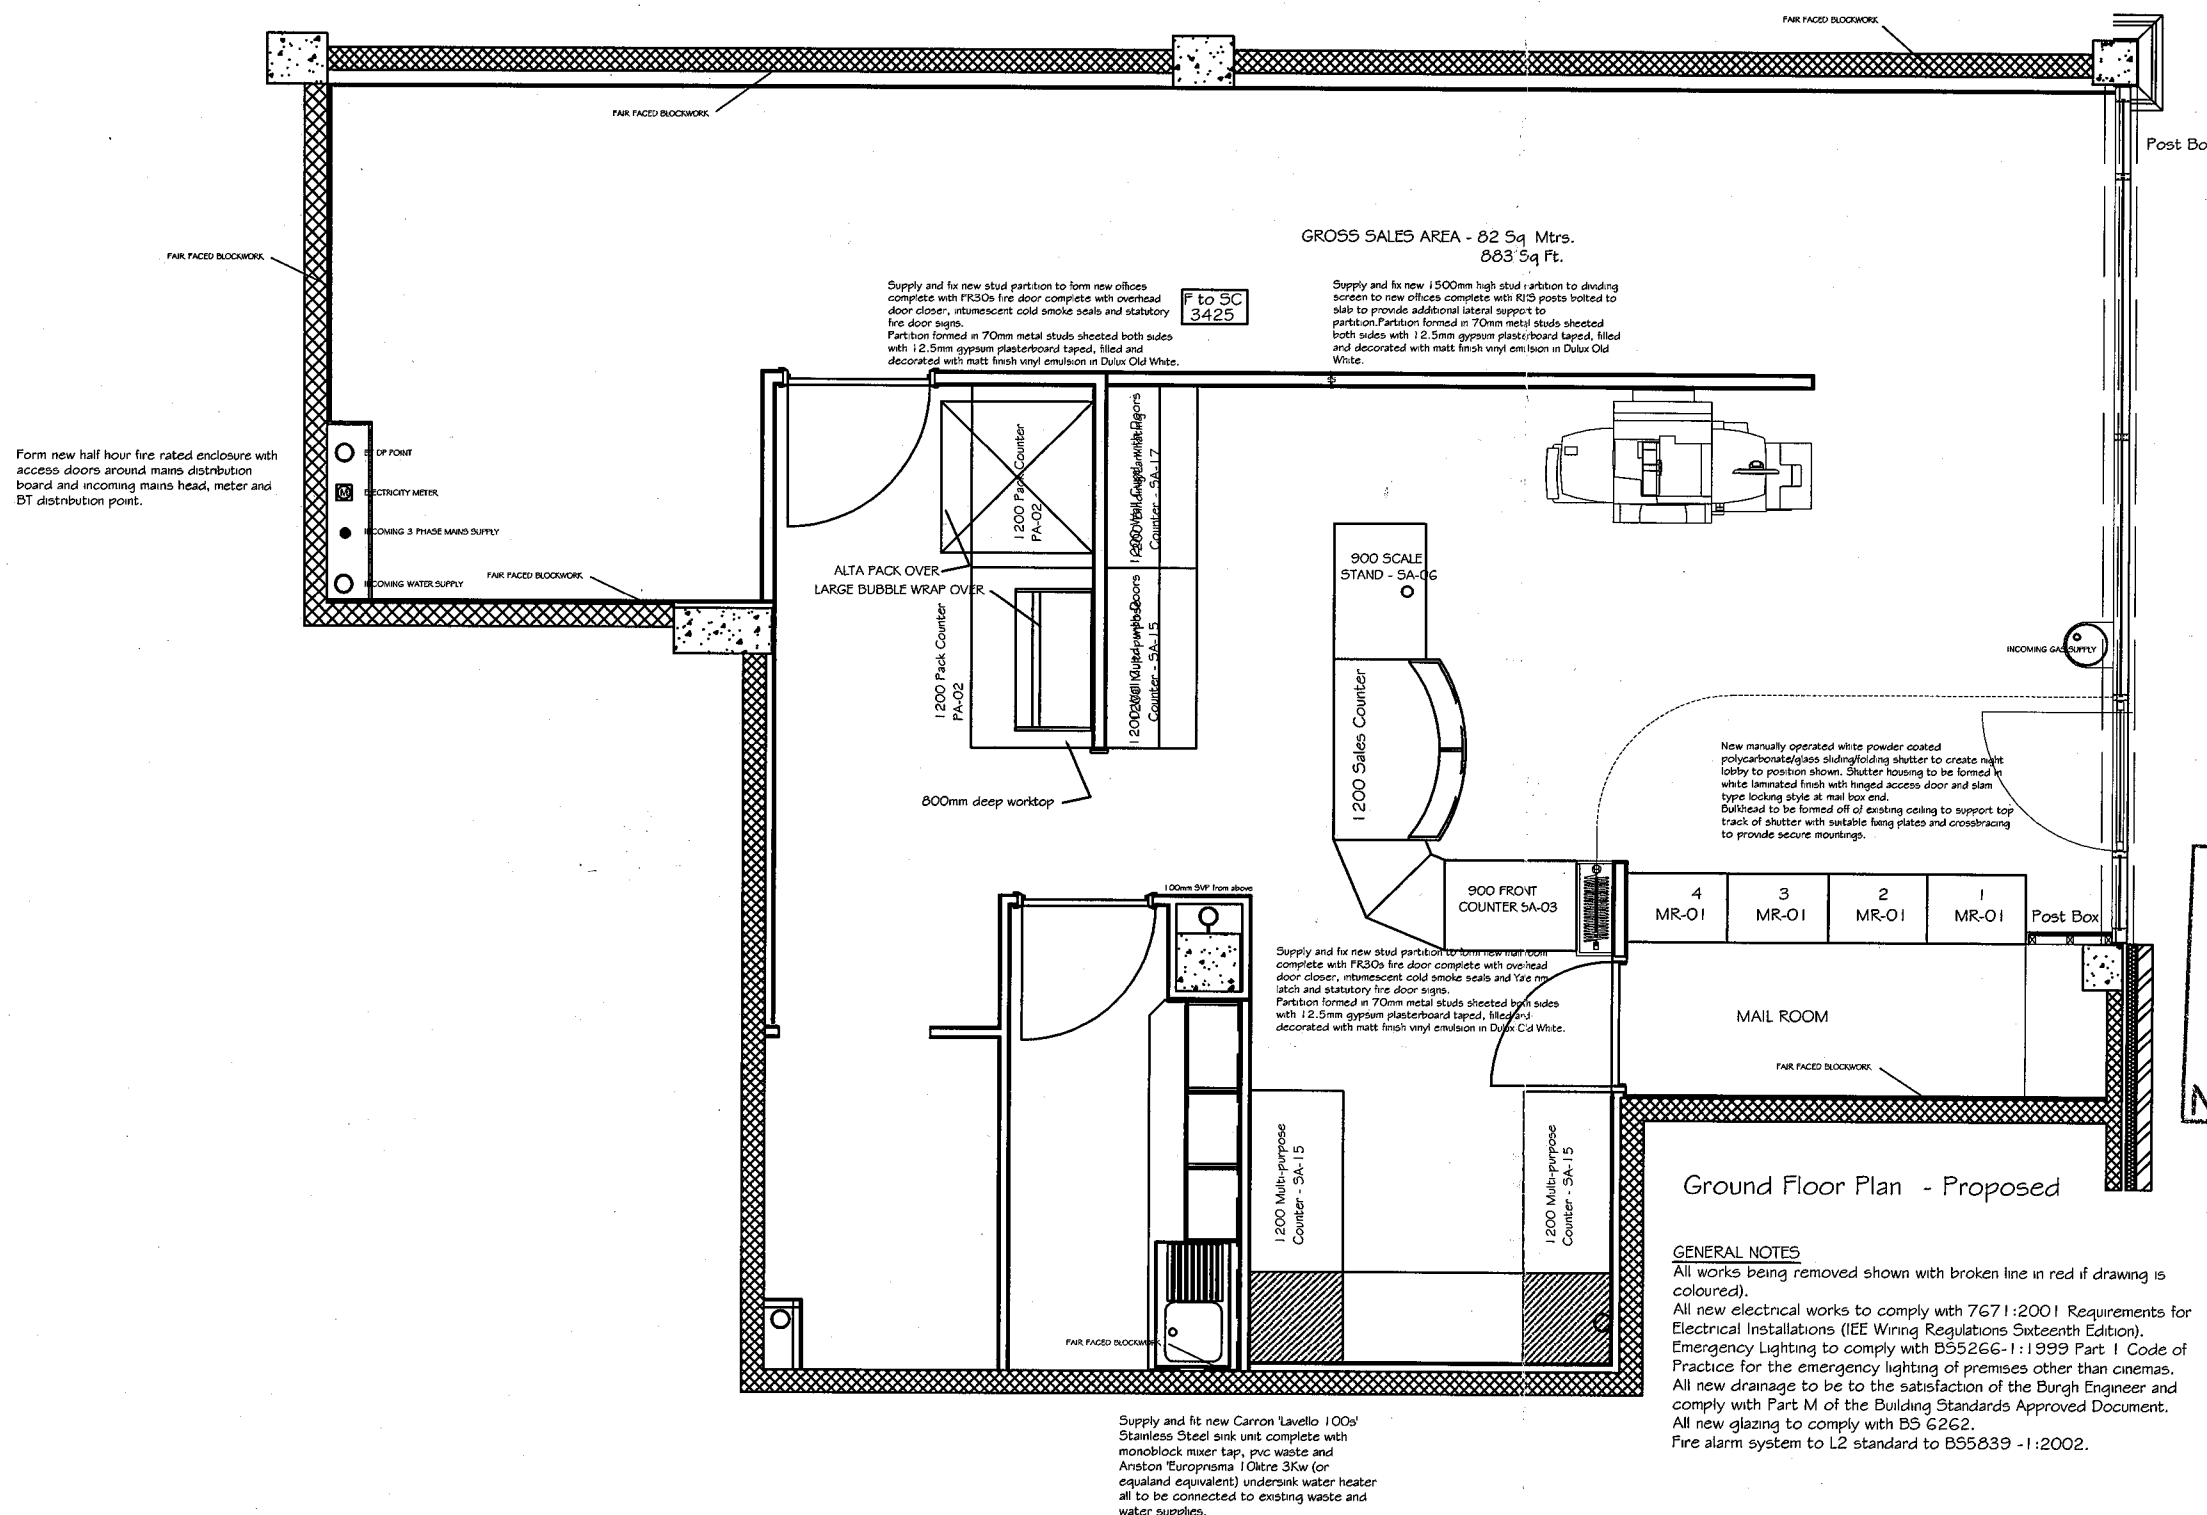

Ground Floor Plan - Proposed

WELWYN HATFIELD
 PLANNING
 OFFICE COPY
 11 JAN 2008
 No: SG/2007/PC/AD

IPS

INTERIOR PROJECT SERVICES
 55 Meadoway
 Steeple Claydon, Bucks. MK18 2PA
 Tel: 01296 730984. Fax: 01296 738606
 email: gordon@interiops.co.uk

client
MAIL BOXES ETC


project
 9 Parkhouse Court
 HATFIELD
 HERTFORDSHIRE AL10 9RQ

drawing
**GROUND FLOOR PLAN
 AS PROPOSED**


scale 1:50@A3 date NOV 07 drawn GOR

number WD/1050/03 revision



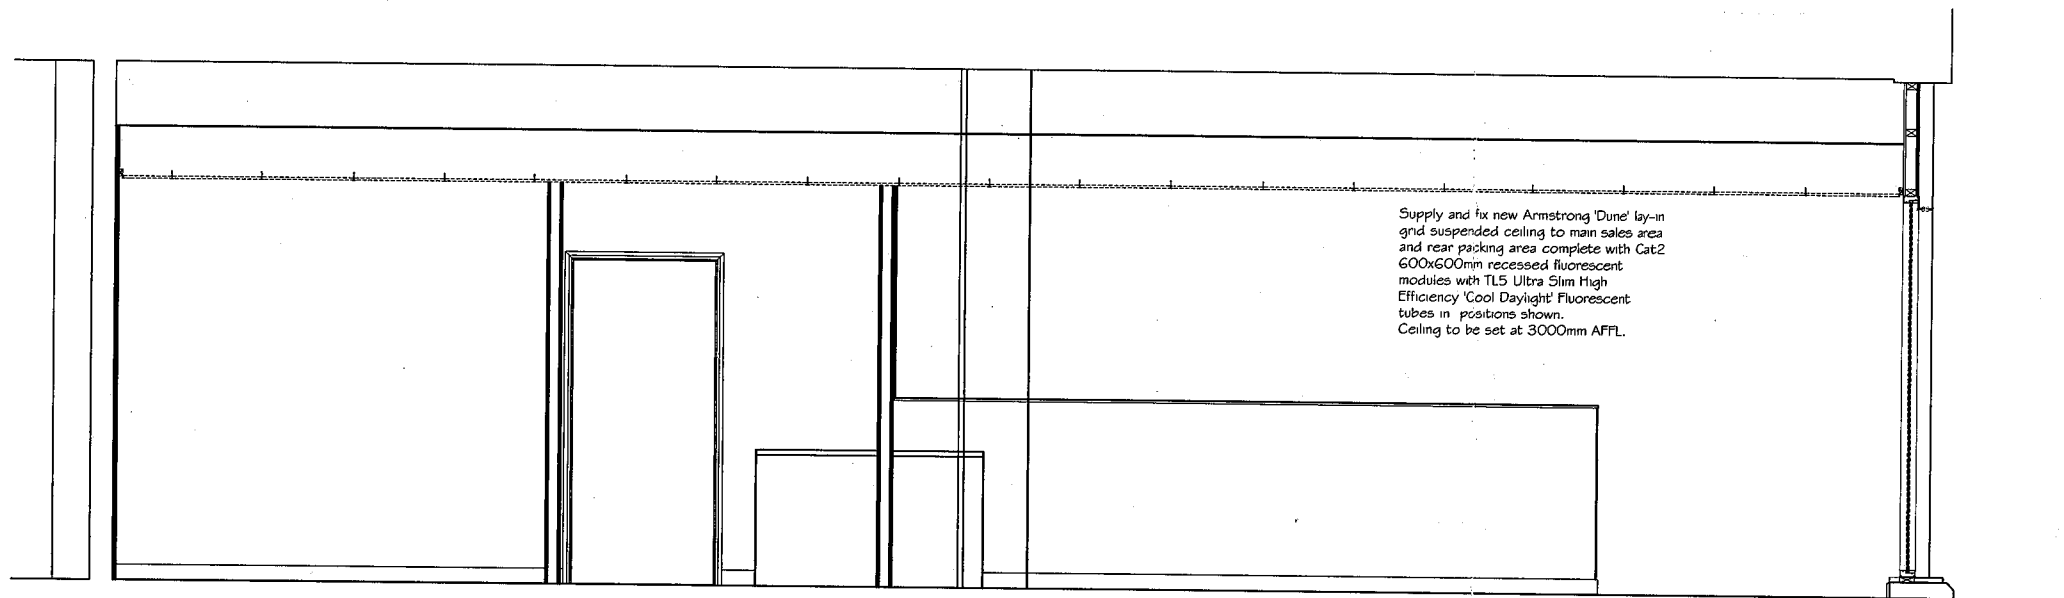

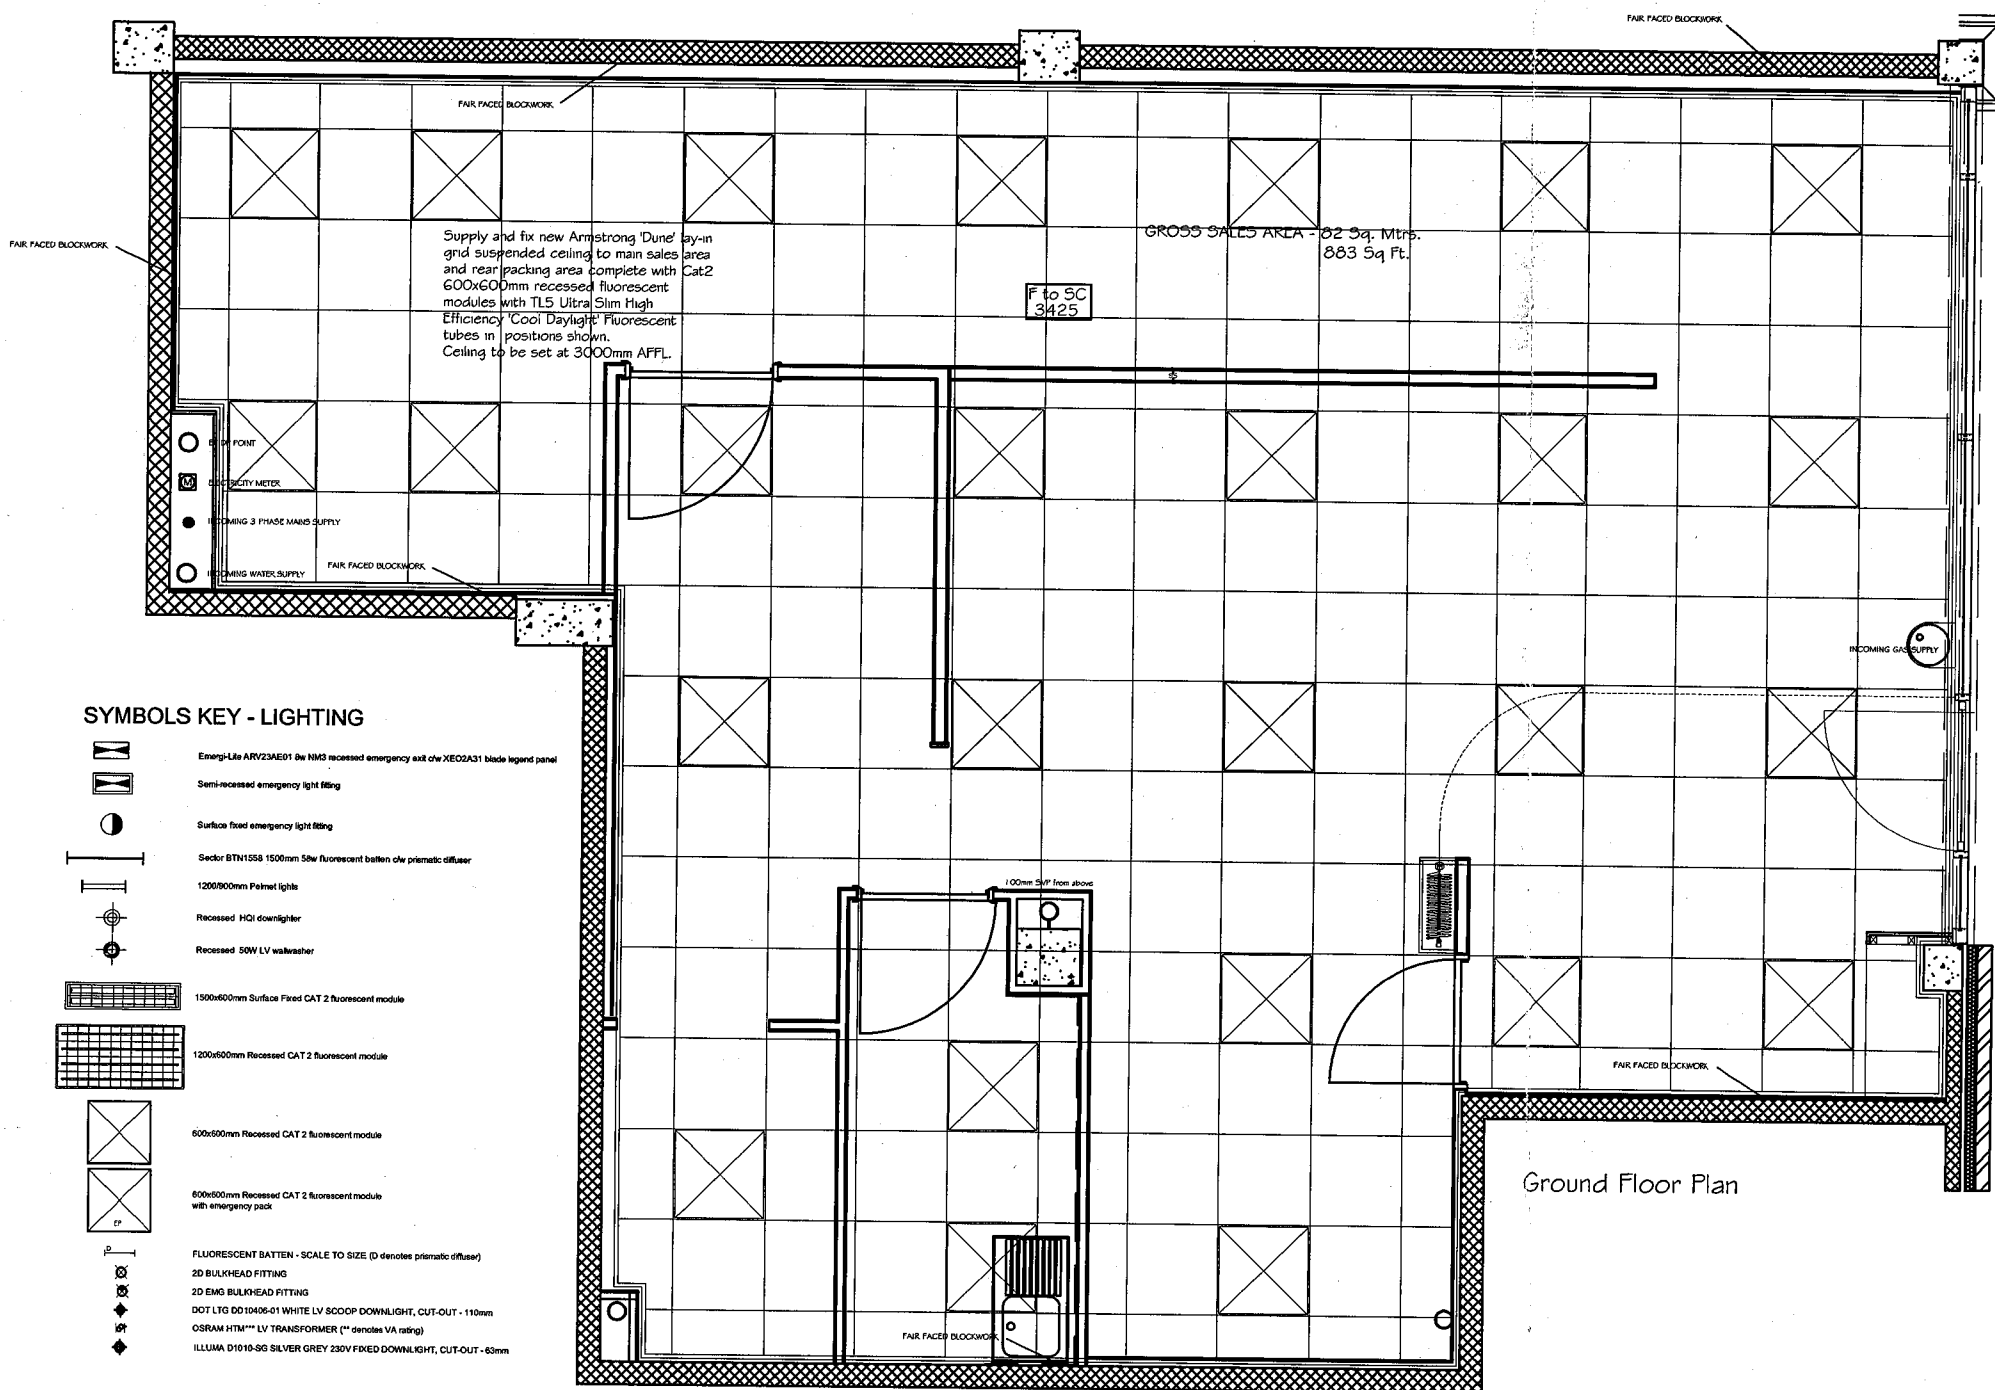



 

 



 
 

issued on the condition that it is not copied or disclosed by, or to, any unauthorised persons without prior consent in writing from IPS.
 All dimensions to be checked on site prior to any fabrication.
 All errors, omissions/discovered inconsistencies to be reported to the C.A immediately.
 Drawings show design intent only.
 DO NOT SCALE DRAWING



Ground Floor Plan

 

SYMBOLS KEY - LIGHTING

-  Emerg-Lite ARV23AE01 6x NMS recessed emergency exit chx XE02A31 blade legend panel
-  Semi-recessed emergency light fitting
-  Surface fixed emergency light fitting
-  Sector BTH1558 1500mm 5hr fluorescent batten chx prismatic diffuser
-  1200x900mm Panel light
-  Recessed HOI downlighter
-  Recessed 50W LV walkway
-  1500x600mm Surface Fixed CAT 2 fluorescent module
-  1200x600mm Recessed CAT 2 fluorescent module
-  600x600mm Recessed CAT 2 fluorescent module
-  600x600mm Recessed CAT 2 fluorescent module with emergency pack
-  FLUORESCENT BATTEN - SCALE TO SIZE (D denotes prismatic diffuser)
-  2D BULKHEAD FITTING
-  2D EMG BULKHEAD FITTING
-  DOT LIG DD10406-01 WHITE LV SCOOP DOWNLIGHT, CUT-OUT - 110mm
-  OSRAM HTM LV TRANSFORMER (1" denotes VA rating)
-  ILLUM D1010-S6 SILVER GREY 230V FIXED DOWNLIGHT, CUT-OUT - 63mm

WELWYN HATFIELD
 PLANNING
 OFFICE COPY
 11 JAN 2008
 No: *SG/2008/176/AD*

IPS

INTERIOR PROJECT SERVICES
 55 Meadoway
 Steeple Claydon, Bucks. MK18 2PA
 Tel: 01296 730984. Fax: 01296 738606
 email: gordon@interiorps.co.uk

client
 MAIL BOXES ETC

project
 9 Parkhouse Court
 HATFIELD
 HERTFORDSHIRE AL10 9RQ

drawing
 REFLECTED CEILING PLAN
 AS PROPOSED

scale
 1:50@A3


date
 DEC 07

drawn
 GOR


number
 WD/1050/04

revision


issued on the condition that it is not copied or disclosed by, or to, any unauthorised persons without prior consent in writing from IPS.
 All dimensions to be checked on site prior to any fabrication.
 All errors, omissions/discovered inconsistencies to be reported to the C.A immediately.
 Drawings show design intent only.
 DO NOT SCALE DRAWING

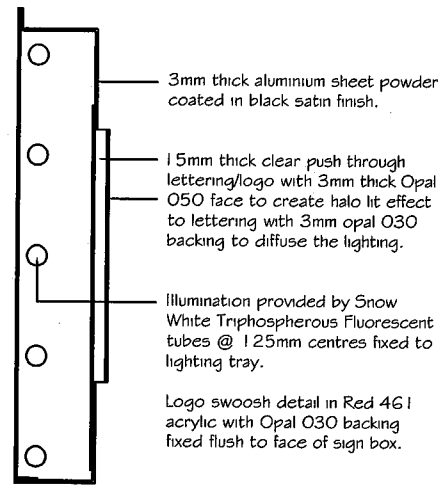

Section Through Lettering

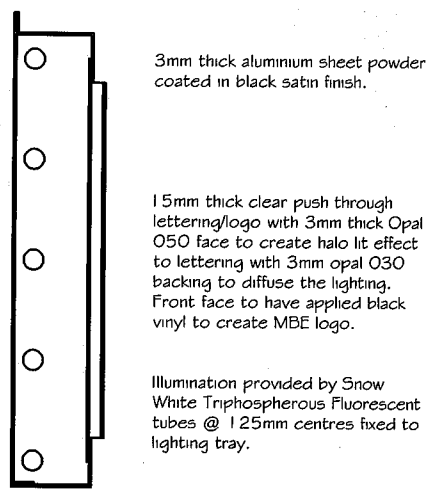


Section Through Logo

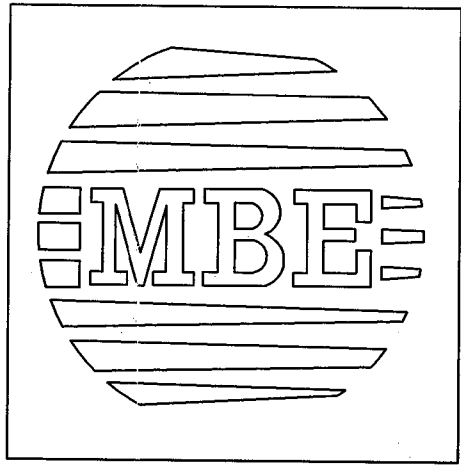

Elevation of Logo

Internally illuminated logo constructed from Opal acrylic overlaid with 3M Scotchcal Translucent Film Series 3630 MBE Black applied to create logo over white acrylic block pushed through panel by 20mm as lettering on main fascia.

CONSTRUCTION DETAIL (Not to Scale)

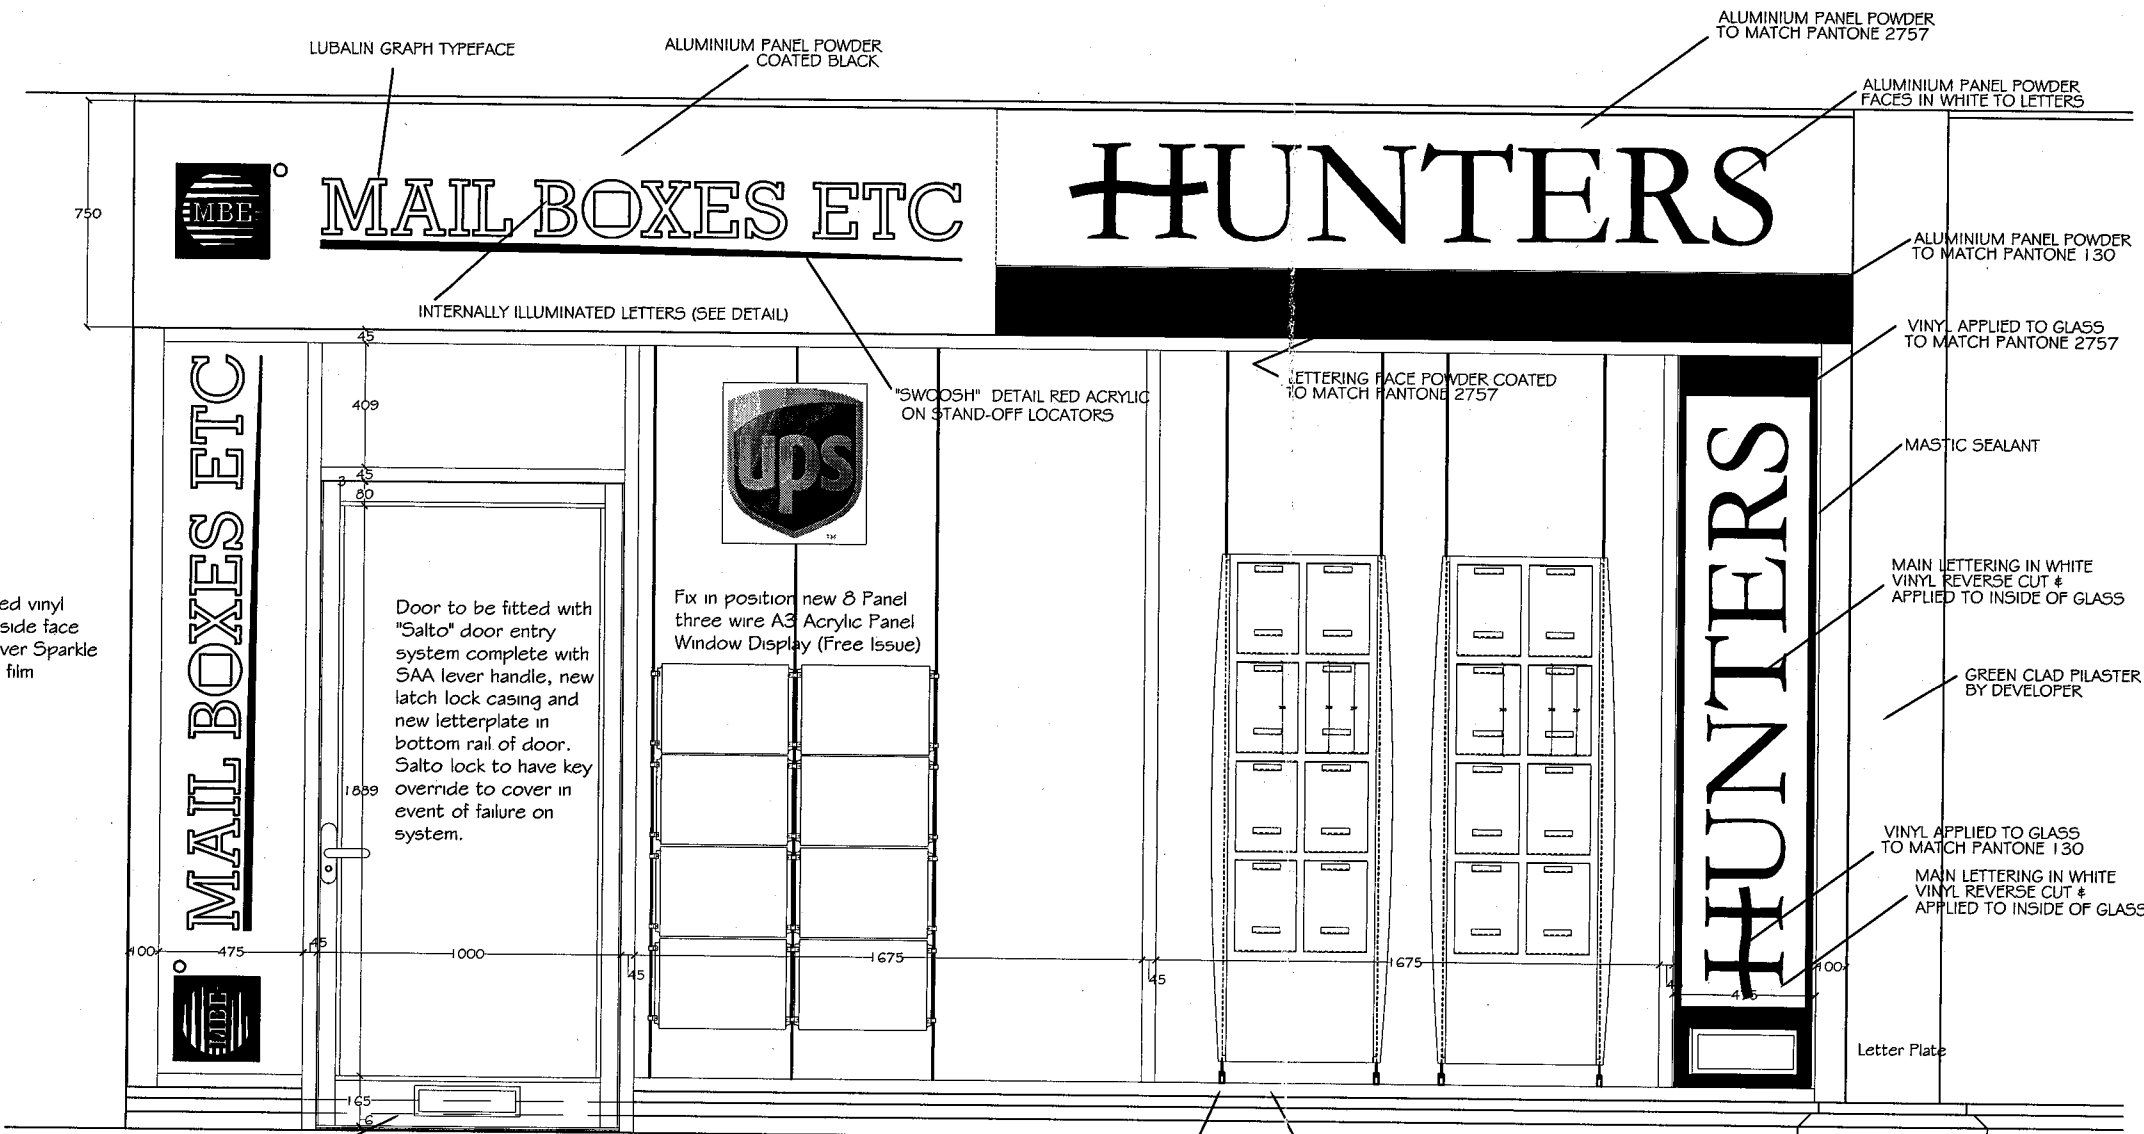

Shopfront Elevation - Proposed

Reverse cut frosted vinyl logo applied to inside face of glass in 3M Silver Sparkle or equivalent vinyl film

Cut back existing brick plinth to form new opening for shopfront entrance door with mitre brick fitted at opening to trim into new sashwork. Make good to DPM as required. New shopfront door to be fitted with mill finish aluminium threshold, letterplate, Dorma (or equivalent) overhead door closer with non-hold back facility and new Salto door entry system reference

New aluminium framed shopfront formed with 100x100mm & 100x45mm extruded sections all to be powder coated to match RAL 7015. Main sashwork to be glazed with a minimum of 10.8mm laminated safety glass all to BS6262 with door glazed with 8.4mm laminated safety glass all marked with a BS kite mark.

New shopfront to be fixed onto tanalised timber grounds with sill pressing over to match RAL 7015. Head of shopfront to be secured to tanalised softwood framework sheeted with 18mm thick exterior grade plywood for fixing of new fascia signage.

WELWYN HATFIELD
 PLANNING
 OFFICE COPY
 11 JAN 2008
 No: *SG/0008/170/AJ*

IPS

INTERIOR PROJECT SERVICES
 55 Meadoway
 Steeple Claydon, Bucks. MK18 2PA
 Tel: 01296 730984. Fax: 01296 738606
 email: gordon@interiorps.co.uk

client
MAIL BOXES ETC

project
 9 Parkhouse Court
 HATFIELD
 HERTFORDSHIRE AL10 9RQ

drawing
**SHOPFRONT ELEVATION
 AS PROPOSED**

scale
 1:25@A3

date
 DEC 07

drawn
 GOR

number
 WD/1050/05

revision