



PLANNING
DEPARTMENT
OFFICE COPY
08 MAY 2009
NO. S/2009/1790/FP

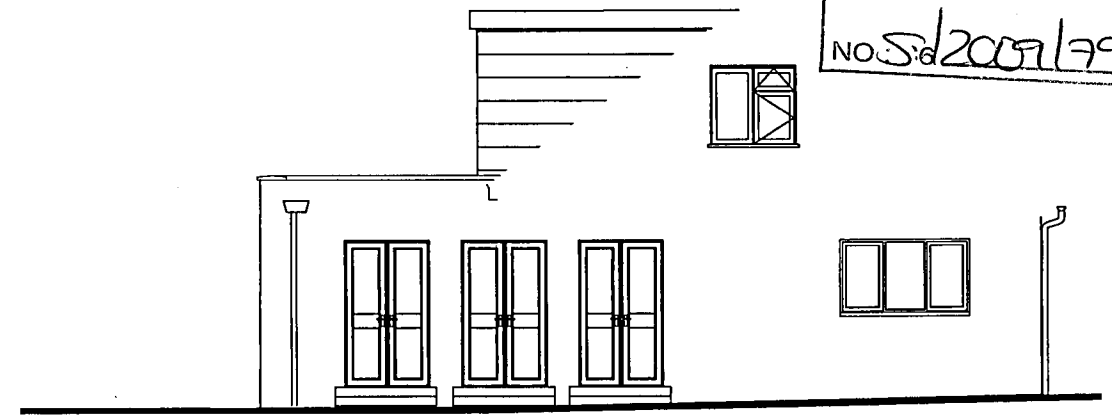



FRONT ELEVATION



REAR ELEVATION

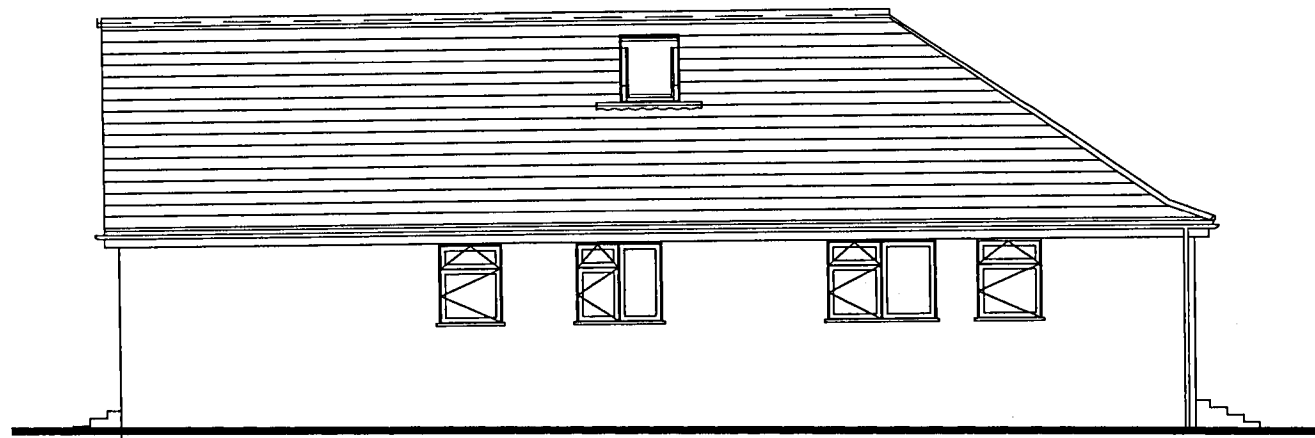

FLANK (SOUTH)
ELEVATION

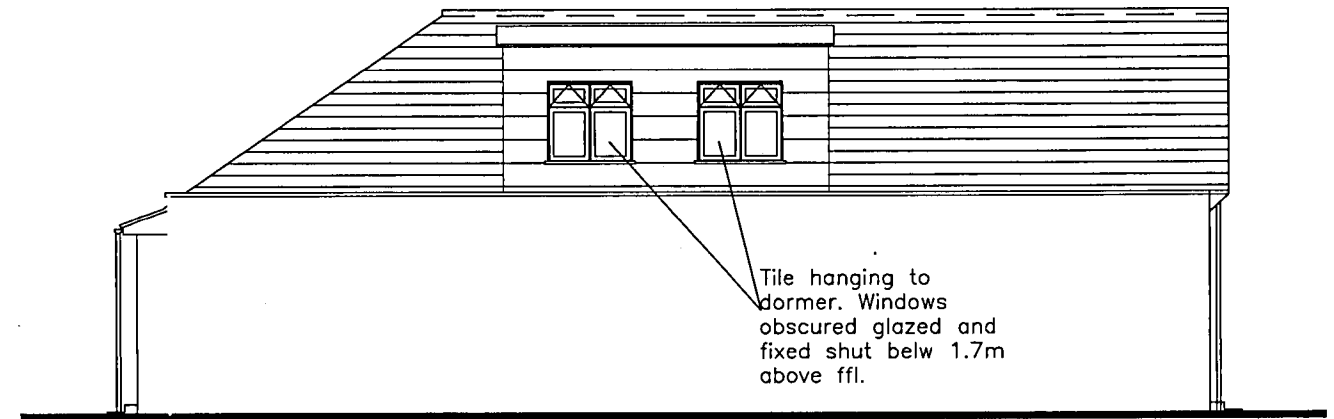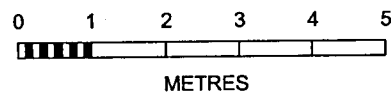

FLANK (NORTH)
ELEVATION

Tile hanging to
dormer. Windows
obscured glazed and
fixed shut below 1.7m
above ffl.

Revisions:

Suffix	Date	Drawn/	Description
A	Dec 07	PB	Planning Amendments
B	April 09	PB	Roof ht. & first floor
C	April 09	BPS	Amended notation for planning

GENERAL
Report any dimensional discrepancies.

©This drawing is the property of Philip Bailey Architects and must not be copied or reproduced in full or in part without express written permission

- Approval
- Preliminary
- Information
- Tender
- Construction
- As Built

Project 36 Theobalds Road Cufley

Drawing Proposed elevations

Format A3

Client MR & MRS T Leake

Scale 1:100

Date July 07

Project 409
Ref.

Drawing No. 8

Revision C

philip bailey
architects

11 Beaumont Gate
Shenley Hill
Radlett
Herts WD7 7AR
Tel: 01923 289960
Fax: 01923 289961