

SOUTH EAST (FRONT) ELEVATION Scale 1:100

WELWYN HATFIELD
 PLANNING
 OFFICE COPY
 07 NOV 2008
 SE/2008/2224/MA

COLESDALE FARM
 NORTHAW RD WEST
 POTTERS BAR EN6 4QZ


PROPOSED RESIDENTIAL
 DEVELOPMENT
 for Michael Mavrinan

BARN
 CONVERSION AND
 EXTENSION


metropolis pd
 30 Underwood St. London N17JQ
 Tel 020 7324 2662

Drawing No 04
 SOUTH EAST
 ELEVATION


WELWYN HATFIELD
 PLANNING
 OFFICE COPY
 07 NOV 2008
 No: *SG/2008/2224/MA*

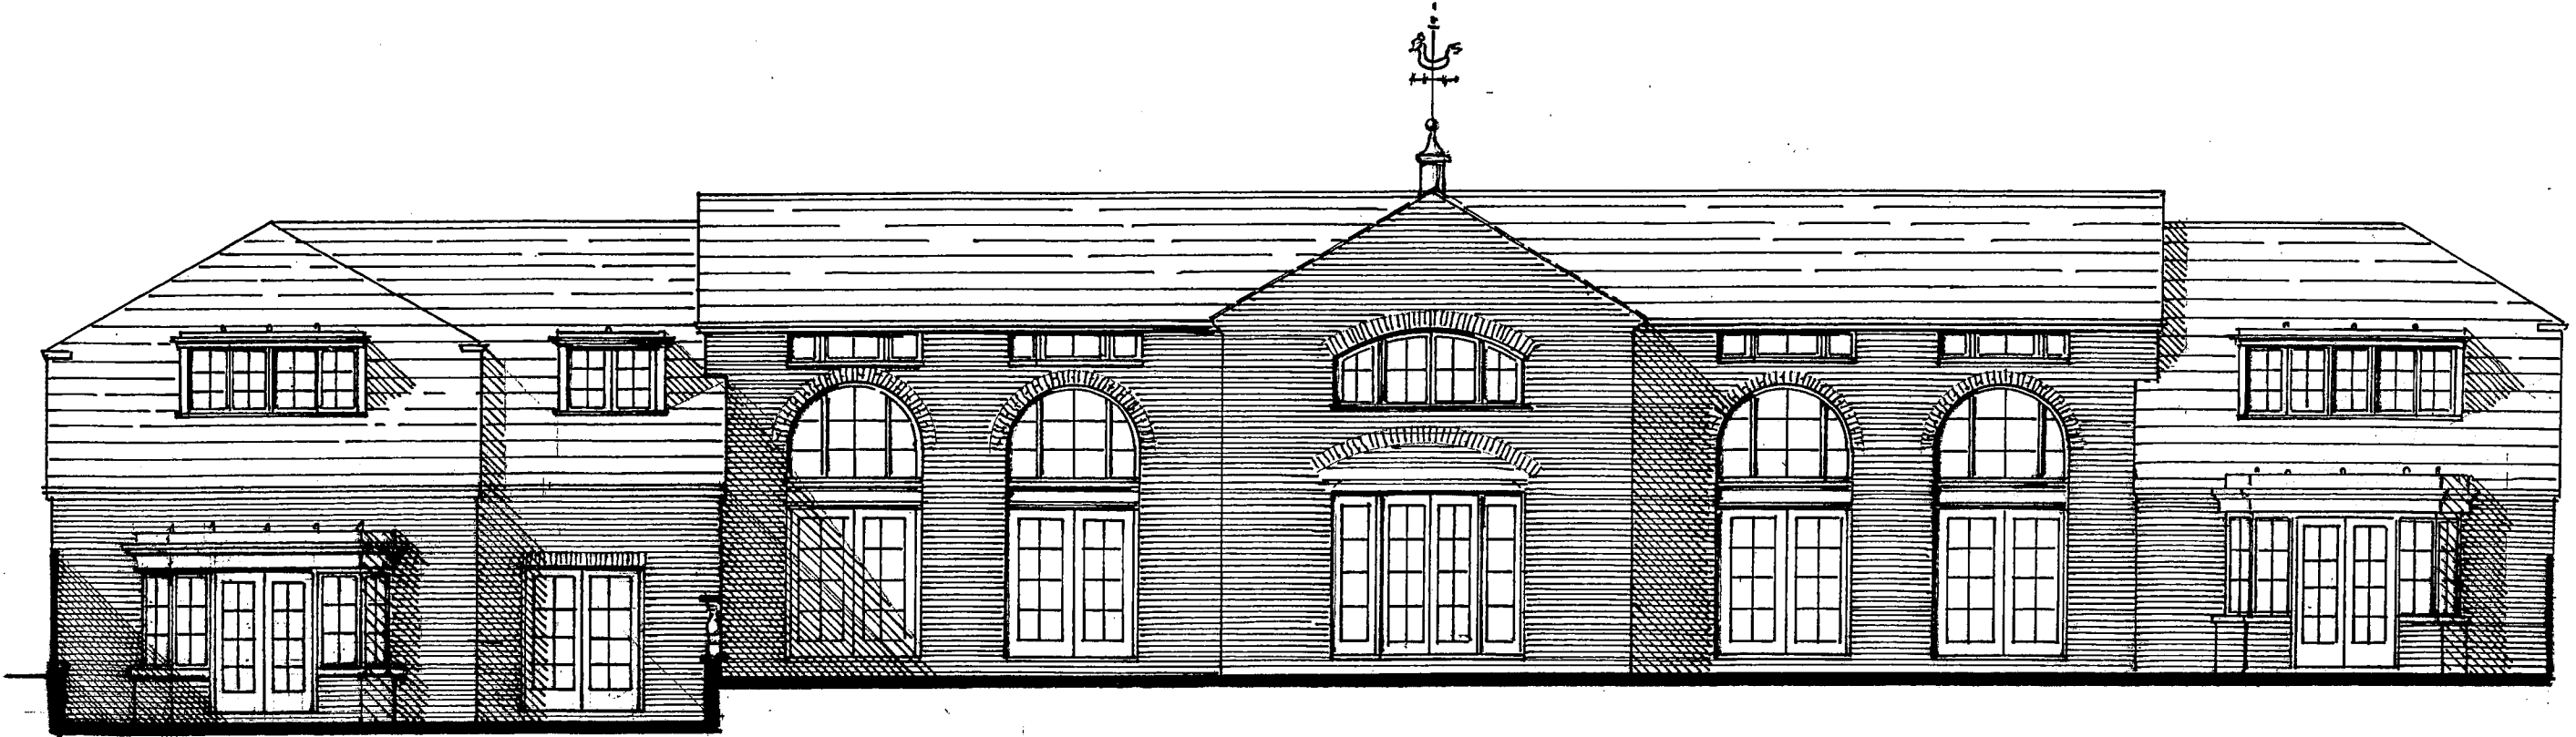

NORTH WEST ELEVATION (REAR) Scale 1:100

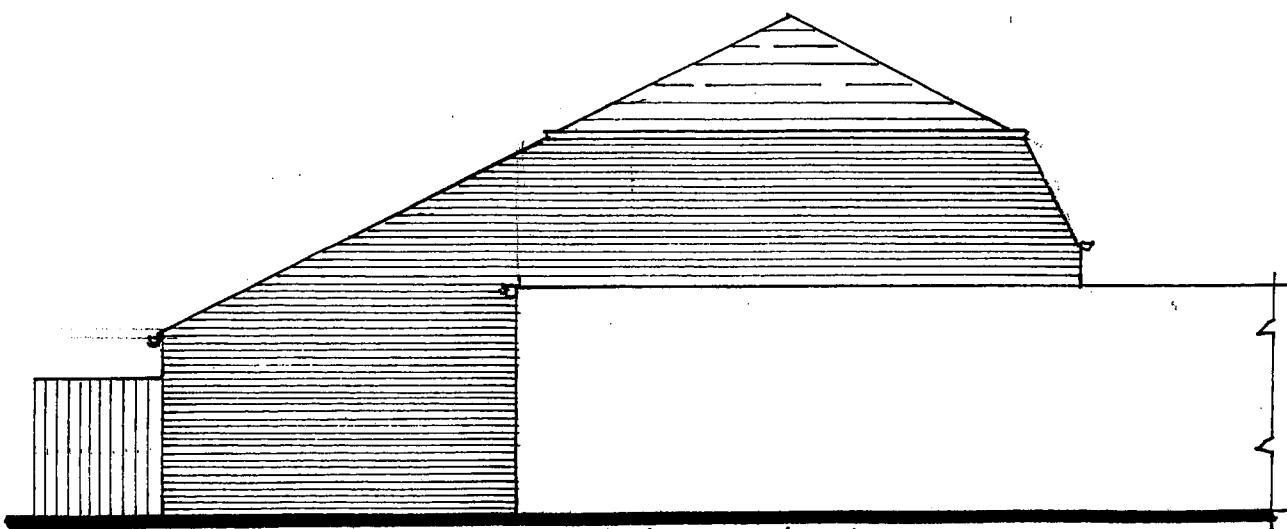

SOUTH WEST ELEVATION Scale 1:100

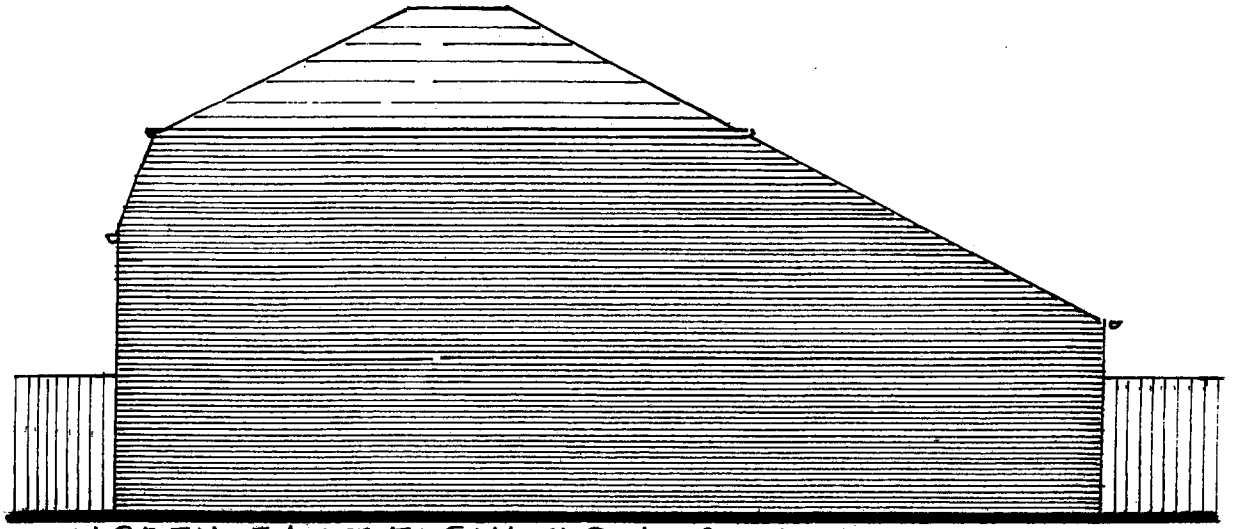

NORTH EAST ELEVATION Scale 1:100

COLESDALE FARM
 NORTHAW RD. WEST
 POTTERS BAR ENG 4QZ


PROPOSED RESIDENTIAL
 DEVELOPMENT
for Michael Marrinan

BARN
 CONVERSION AND
 EXTENSION


metropolis pd
 30 Underwood St. London N17 9Q
 Tel 020 7324 2662

Drawing No 05
 NW, SW & NE
 ELEVATIONS


WELWYN HATFIELD
 PLANNING
 OFFICE COPY
 07 NOV 2008
 No: *86/2008/2224/MA*

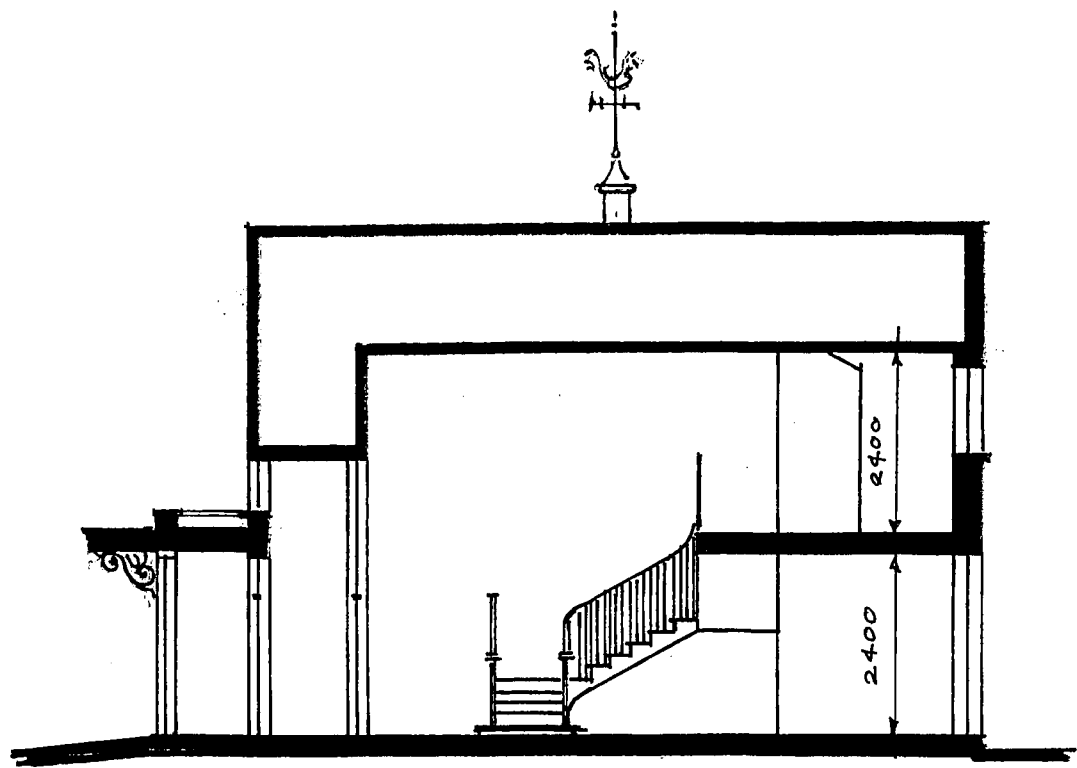


SECTION D-D Scale 1:100

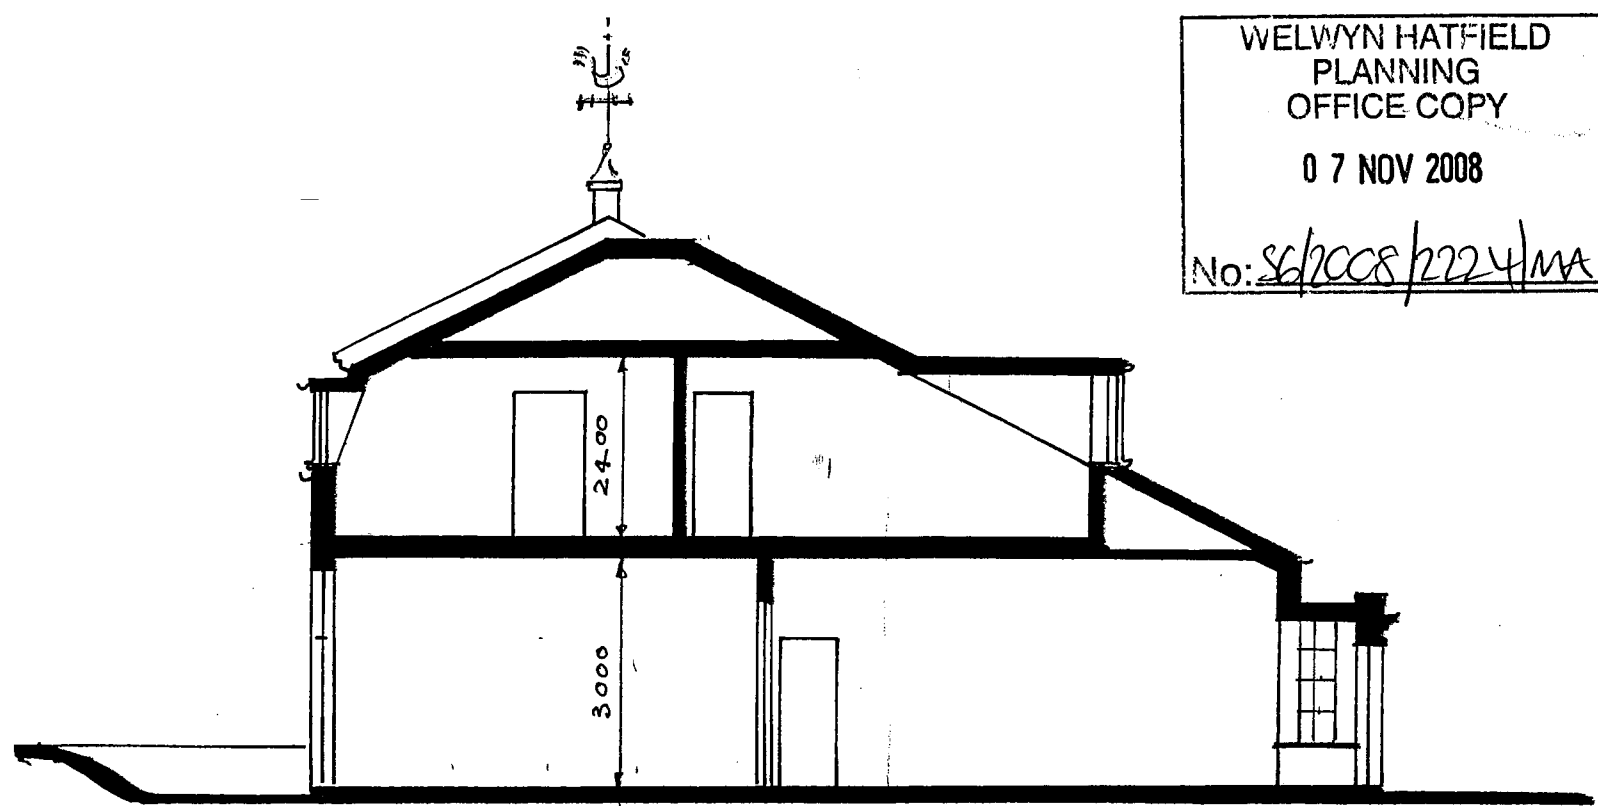

SECTION A-A Scale 1:100

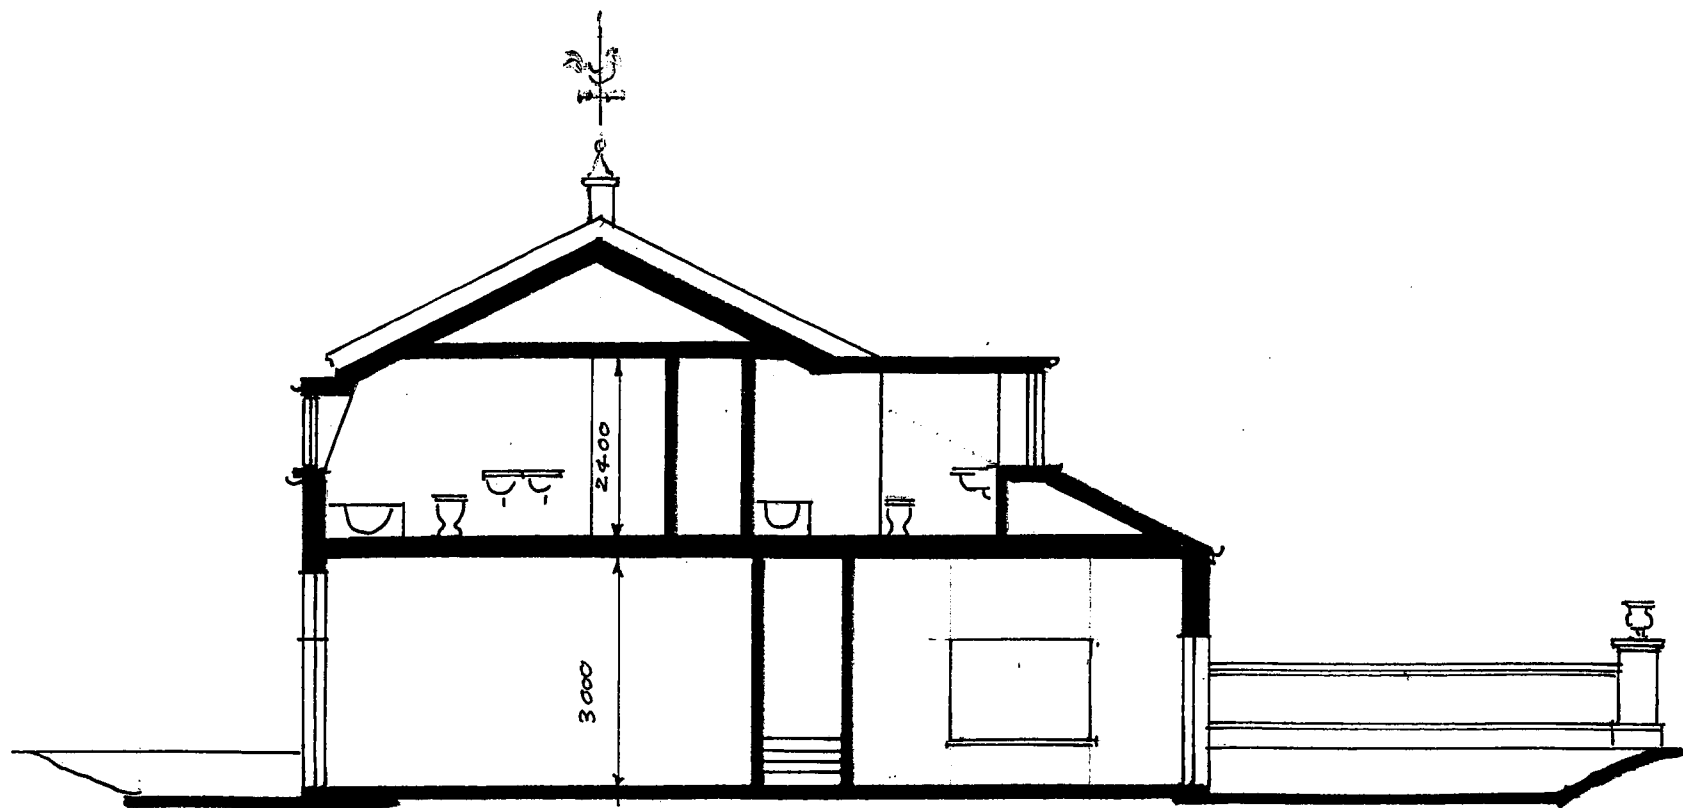

SECTION B-B Scale 1:100

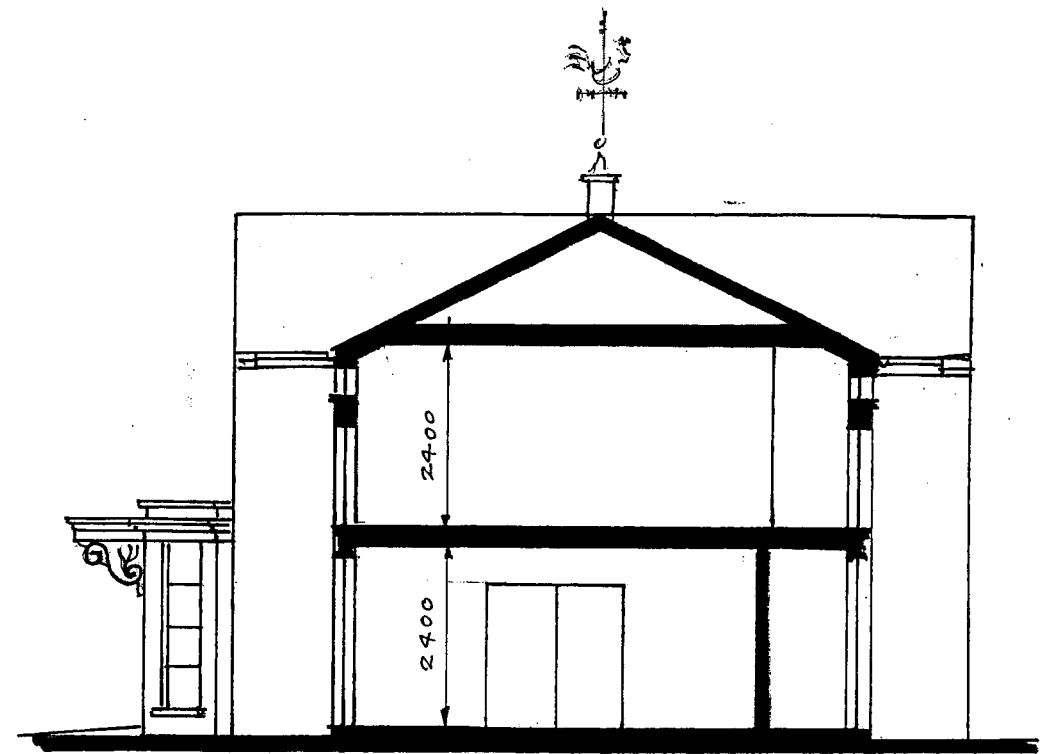

SECTION C-C Scale 1:100

COLESDALE FARM
 NORTHAW RD WEST
 POTTERS BAR EN6 4QZ


PROPOSED RESIDENTIAL
 DEVELOPMENT
 for Michael Marrinan

BARN
 CONVERSION AND
 EXTENSION

metropolis pd
 30 Undewood St. London N17JQ
 Tel 020 7324 2662


Drawing No 06
 SECTIONS A-A,
 B-B, C-C & D-D

WELWYN HATFIELD
 PLANNING
 OFFICE COPY
 07 NOV 2008
 No: *SC/2008/2224/MA*

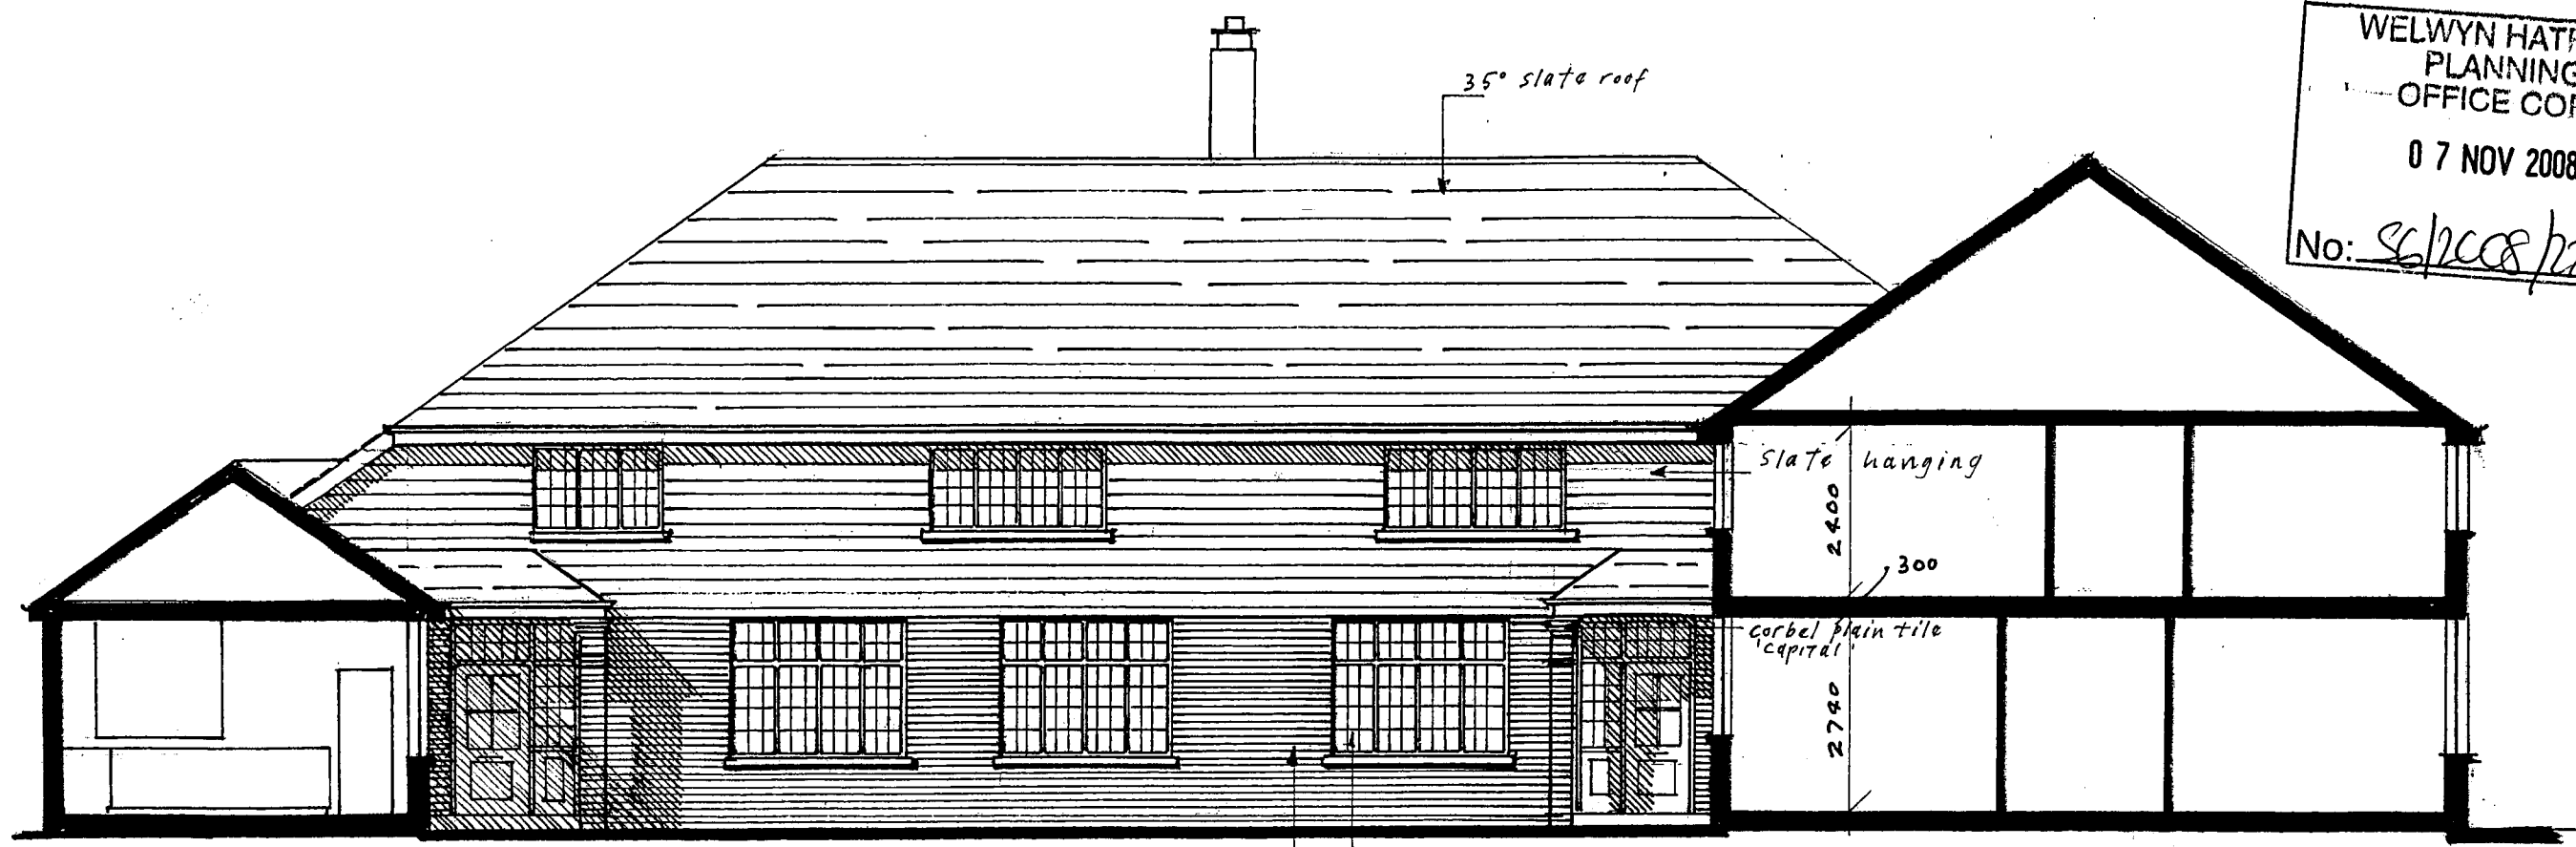

ELEVATION/SECTION A-A Scale 1:100

*double glazed leaded
 light affect painted
 Timber windows
 yellow stock facing
 bricks to blend with
 existing buildings
 on the farm*

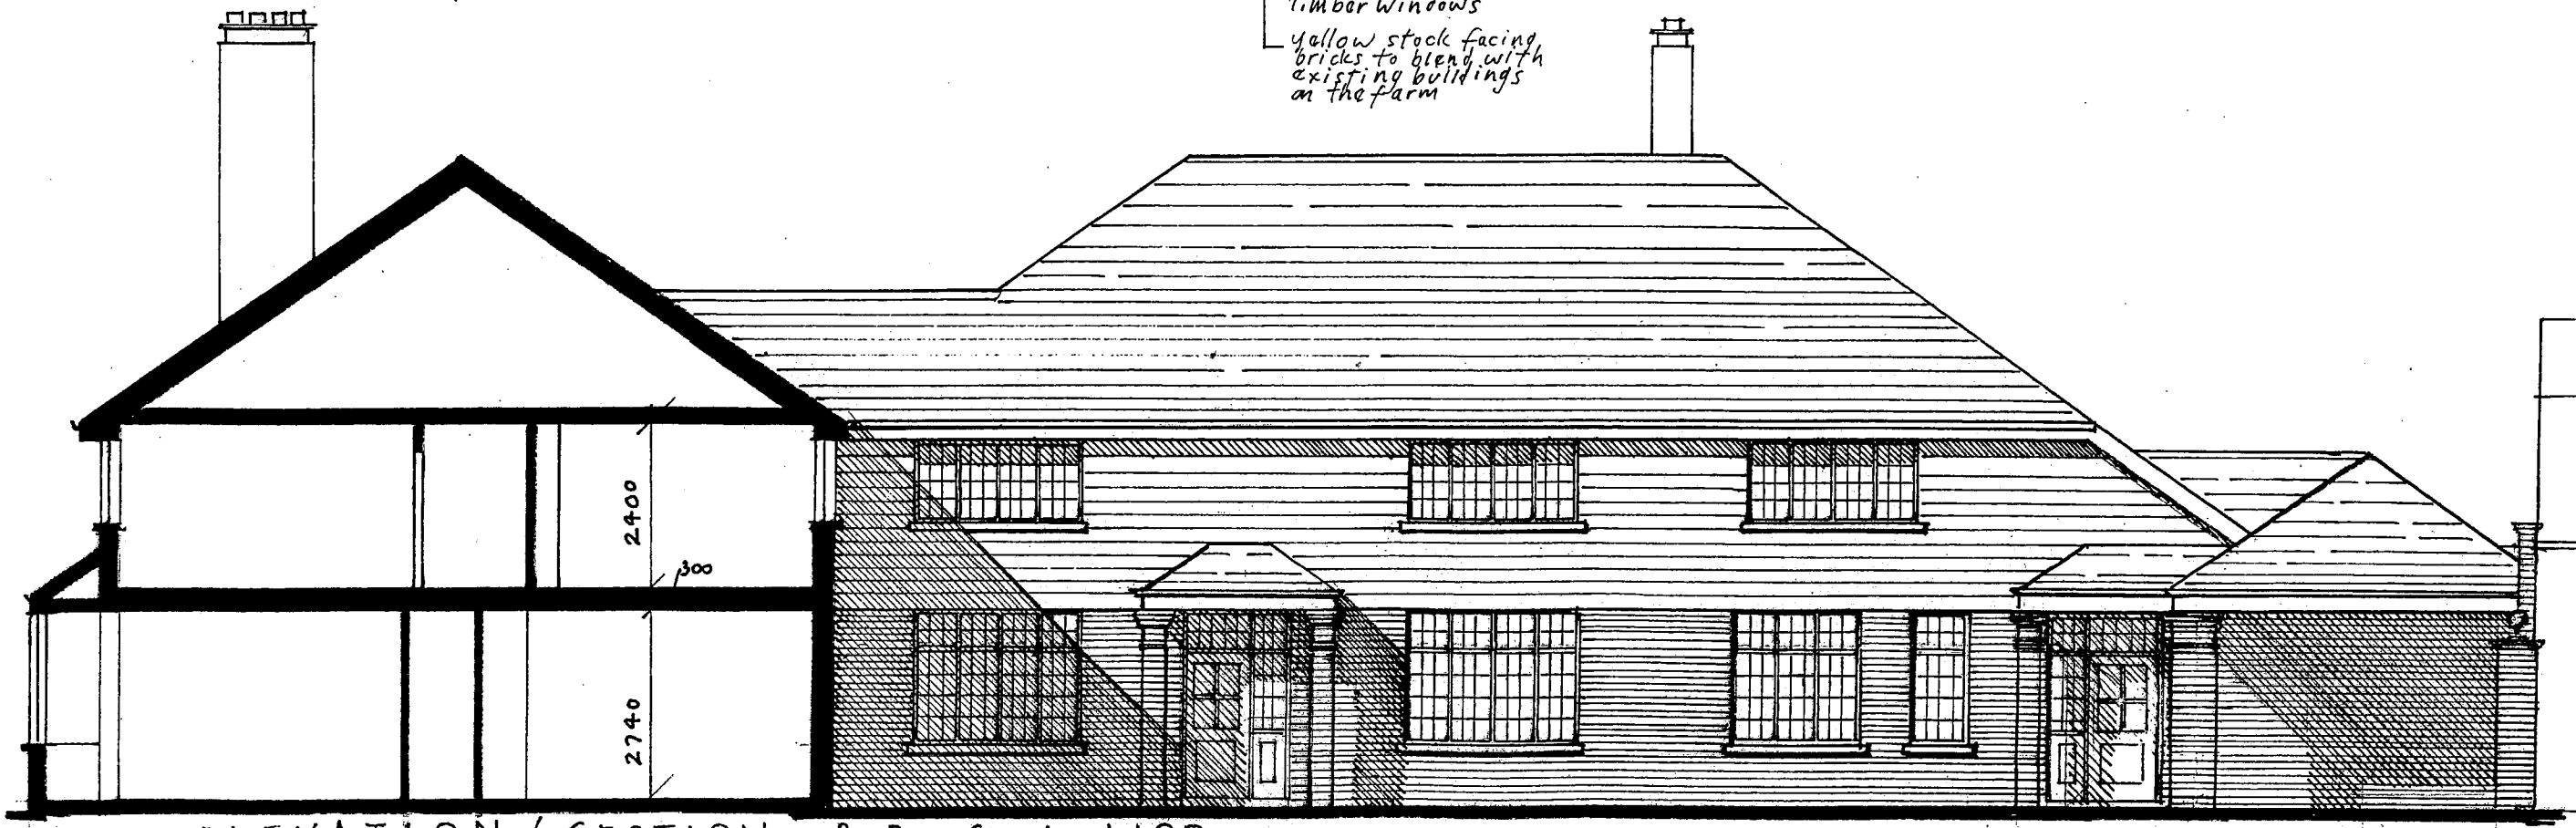

ELEVATION/SECTION B-B Scale 1:100

COLESDALE FARM
 NORTHAW RD WEST
 POTTERS BAR ENG 40Z


PROPOSED RESIDENTIAL
 DEVELOPMENT
 for Michael Merrinen

RESIDENTIAL
 CLOSE


Metropolis pd
 30 Underwood st London N17 JQ
 Tel 020 7324 1662

Drawing No 10
 ELEVATIONS ON
 A-A & B-B

WELWYN HATFIELD
 PLANNING
 OFFICE COPY
 07 NOV 2008
 No: *SG/008/224/MA*

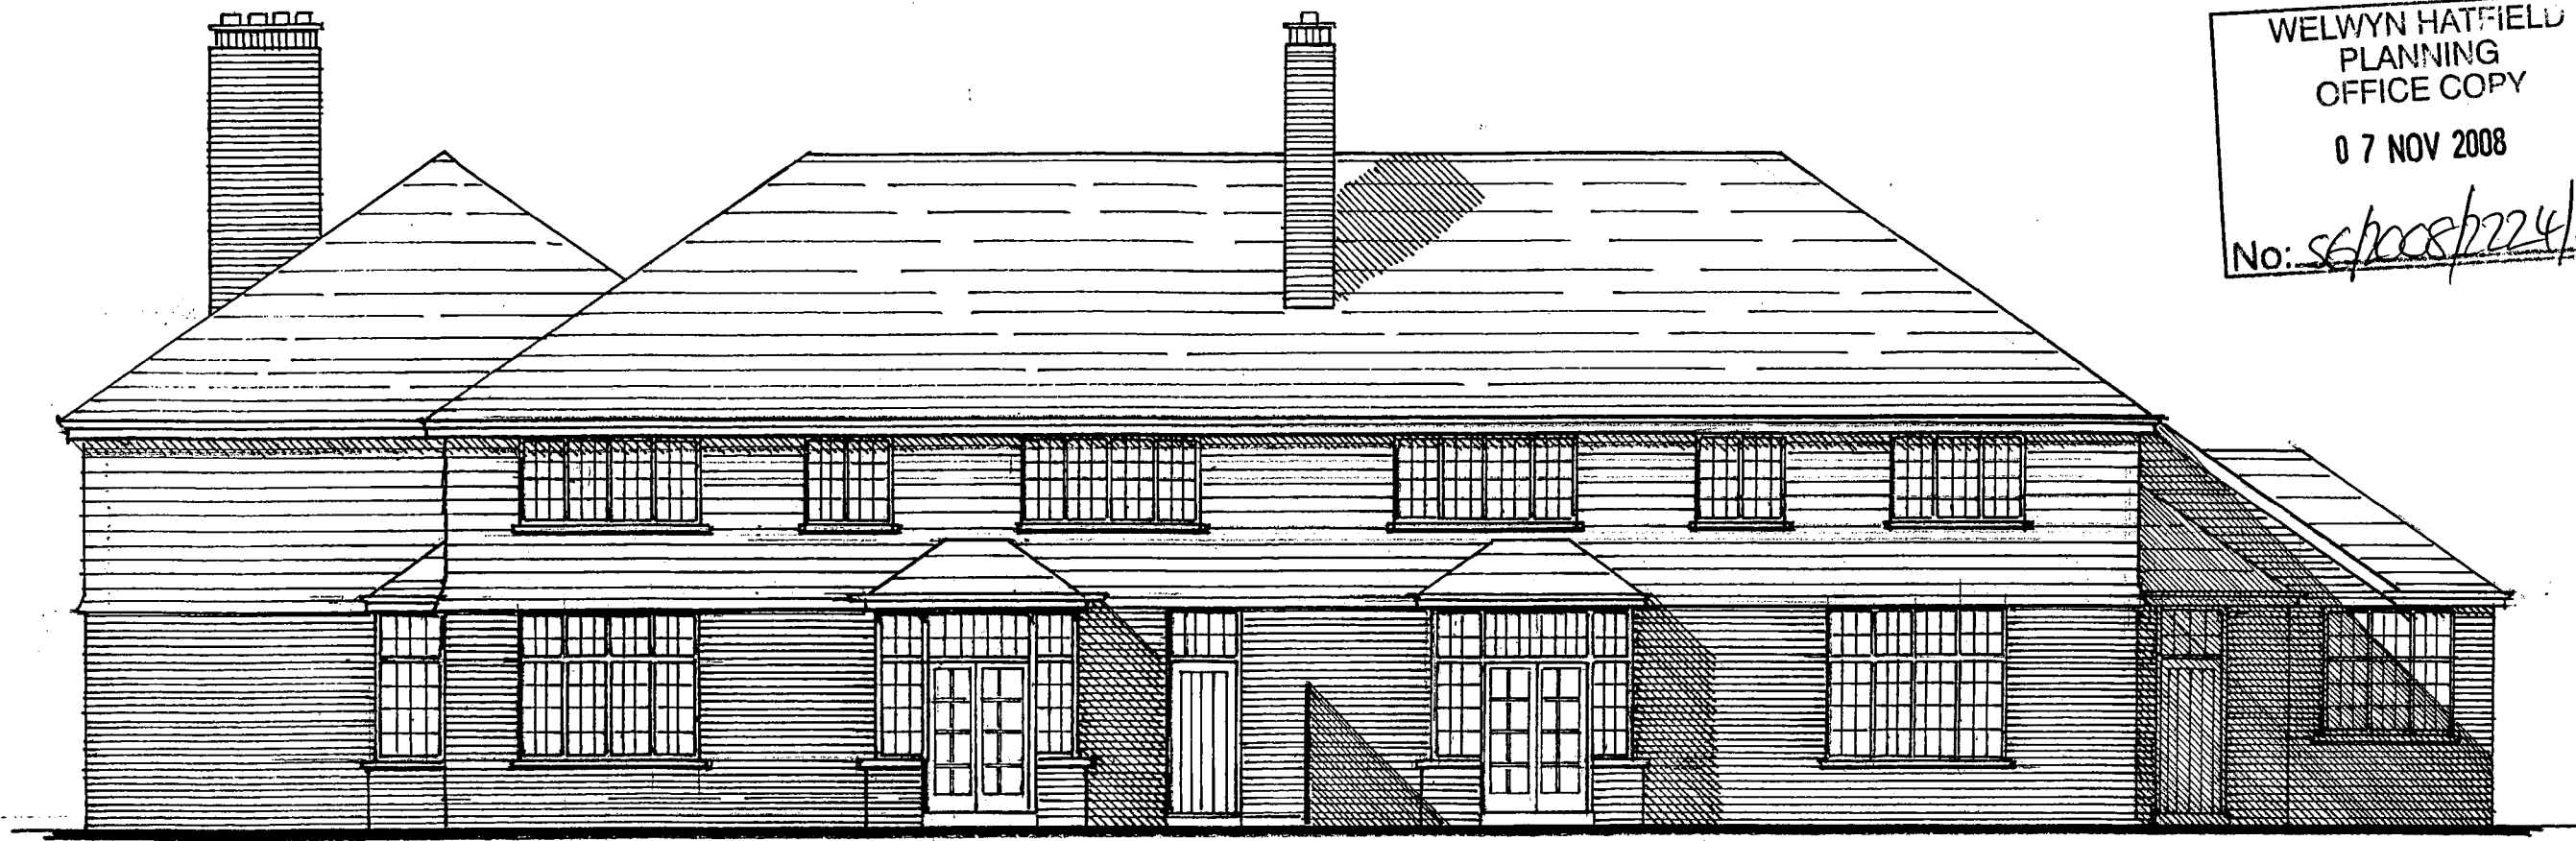

ELEVATION ON C-C Scale 1:100

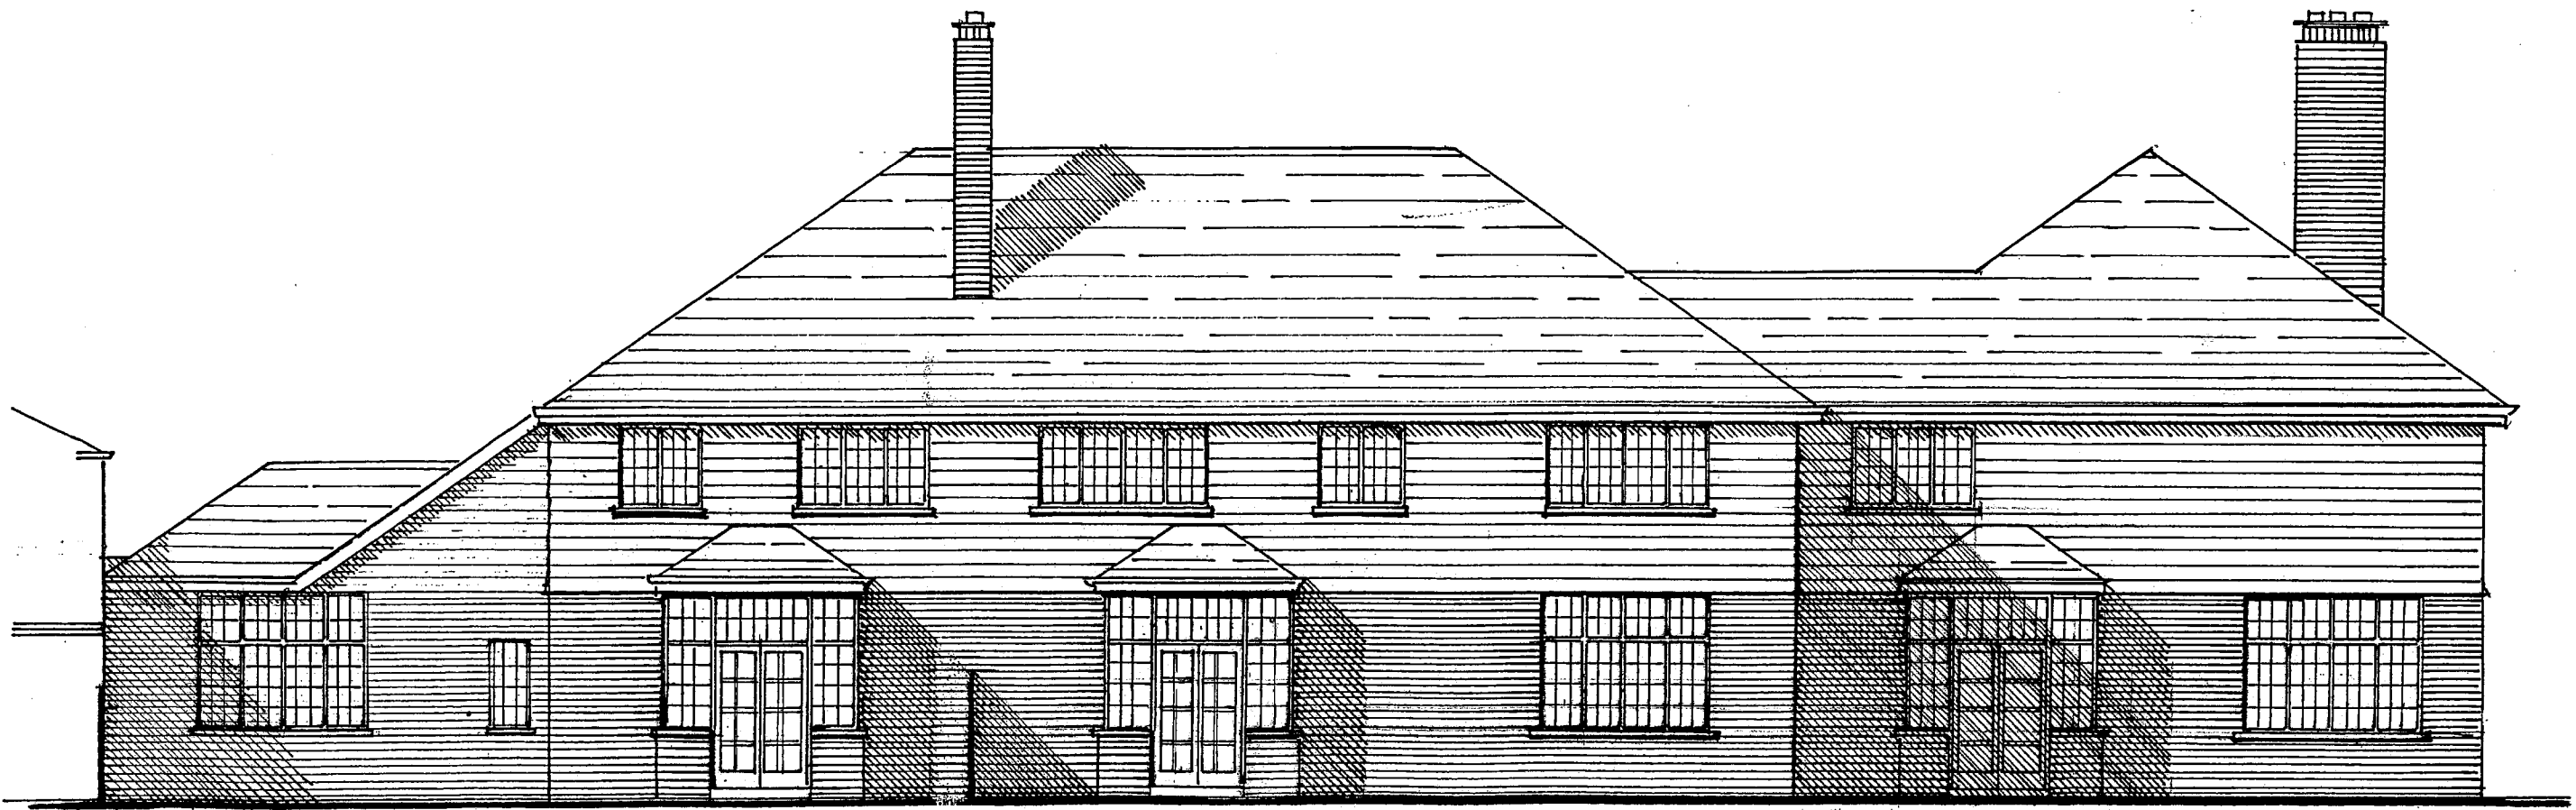

ELEVATION ON D-D Scale 1:100

COLESDALE FARM
 NORTHAW RD WEST
 POTTERS BAR EN6 4QZ


PROPOSED RESIDENTIAL
 DEVELOPMENT
 for Michael Marrinan

RESIDENTIAL
 CLOSE


Metropolis pd
 30 Underwood St London N17JQ
 Tel 020 7324 2662

Drawing N° 11
 ELEVATIONS
 C-C & D-D


WELWYN HATFIELD
 PLANNING
 OFFICE COPY
 07 NOV 2008
 No: *SC/2008/2224/MA*

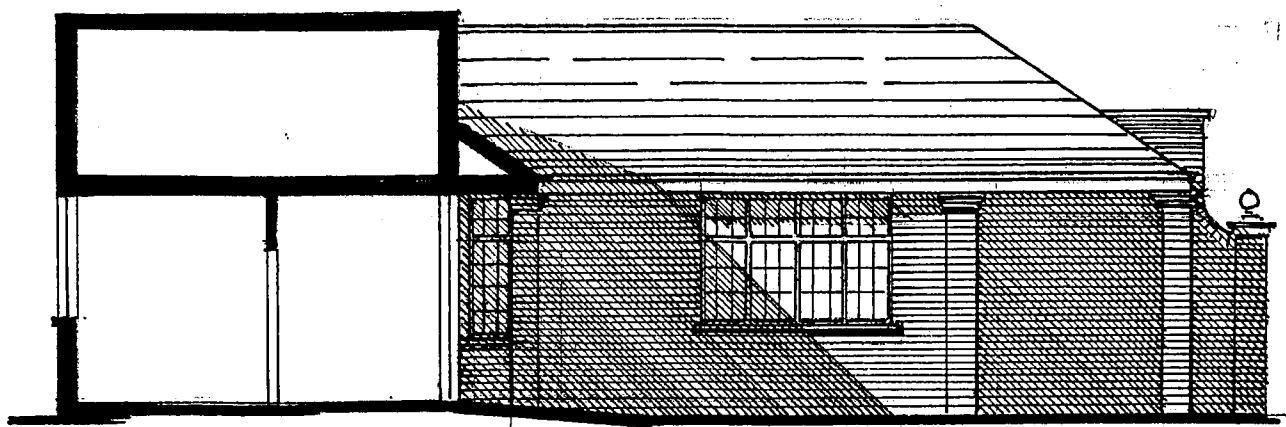


ELEVATION / SECTION ON E-E Scale 1:100

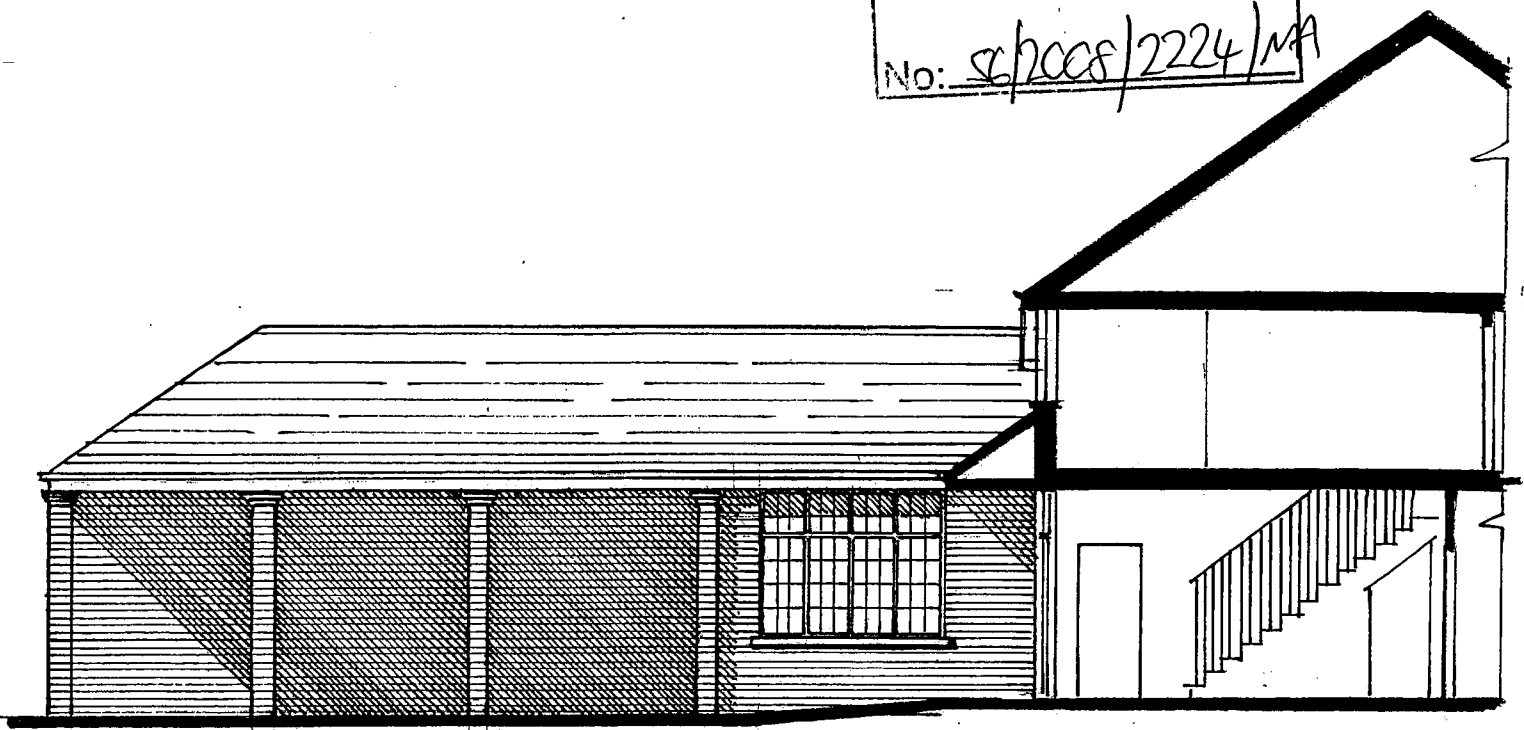

ELEVATION / SECTION ON F-F Scale 1:100

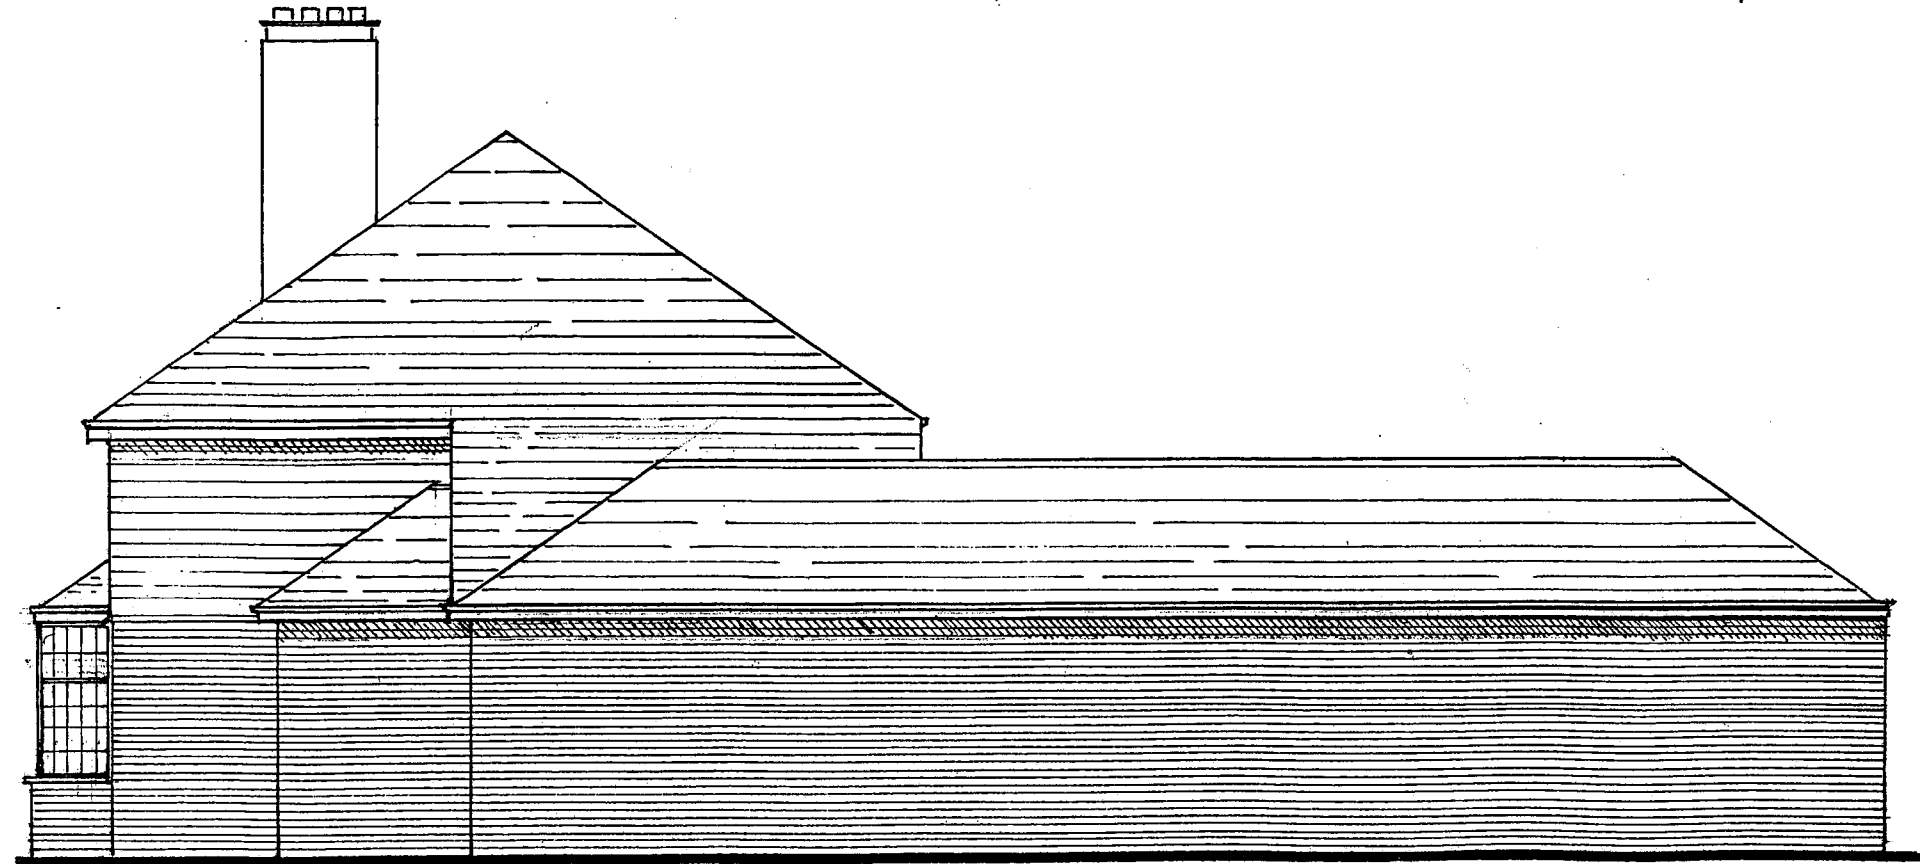

ELEVATION ON G-G Scale 1:100

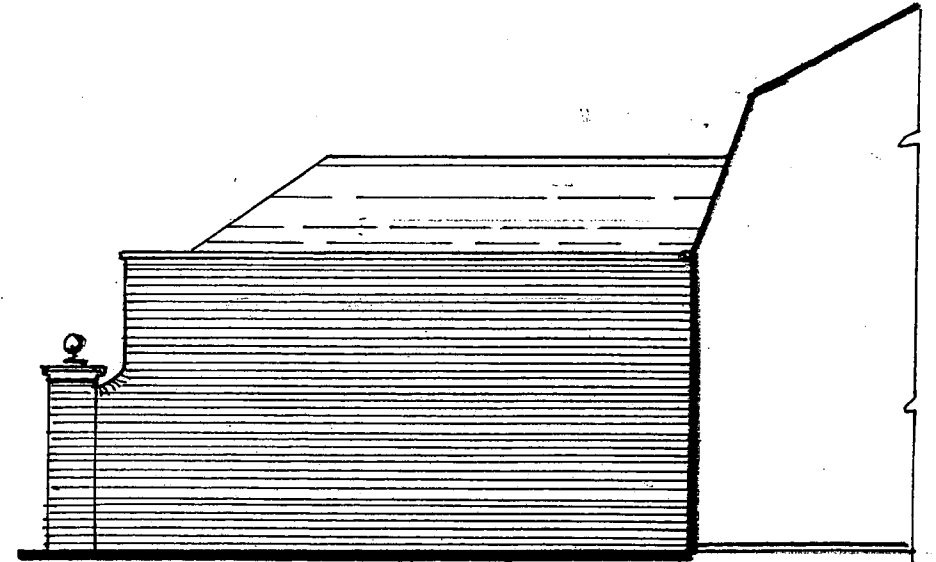

ELEVATION ON H-H Scale 1:100

COLESDALE FARM
 NORTHAW RD WEST
 POTTERS BAR ENG40Z

PROPOSED RESIDENTIAL
 DEVELOPMENT
 for Michael Marrinan

RESIDENTIAL
 CLOSE

Metropolis pd
 30 Underwood St London N17 JQ
 Tel 020 7324 2662

Drawing No 12
 ELEVATIONS ON
 E-E, F-F, G-G & H-H.