


The contractor is responsible for checking dimensions, tolerances, and references. Any errors or discrepancies are to be reported to Hunt Hamilton Zuch prior to proceeding with any works or shop drawings. Figured dimensions only are to be used. All dimensions must be checked on site, with any differences between drawings and specifications referred to H.H.Z. Dimensions must not be scaled from this drawing. The copyright of the drawing and designs are the property of Hunt Hamilton Zuch. This drawing remains the property of Hunt Hamilton Zuch and may not be reproduced in any way without prior consent.

REV	AMENDMENTS	DATE
/	PROPOSED PLAN	11/10/07
A	ADDITIONAL NOTATION	17/10/07
B	ADDITIONAL NOTATION	09/01/08
C	ADDITIONAL NOTATION	15/01/08

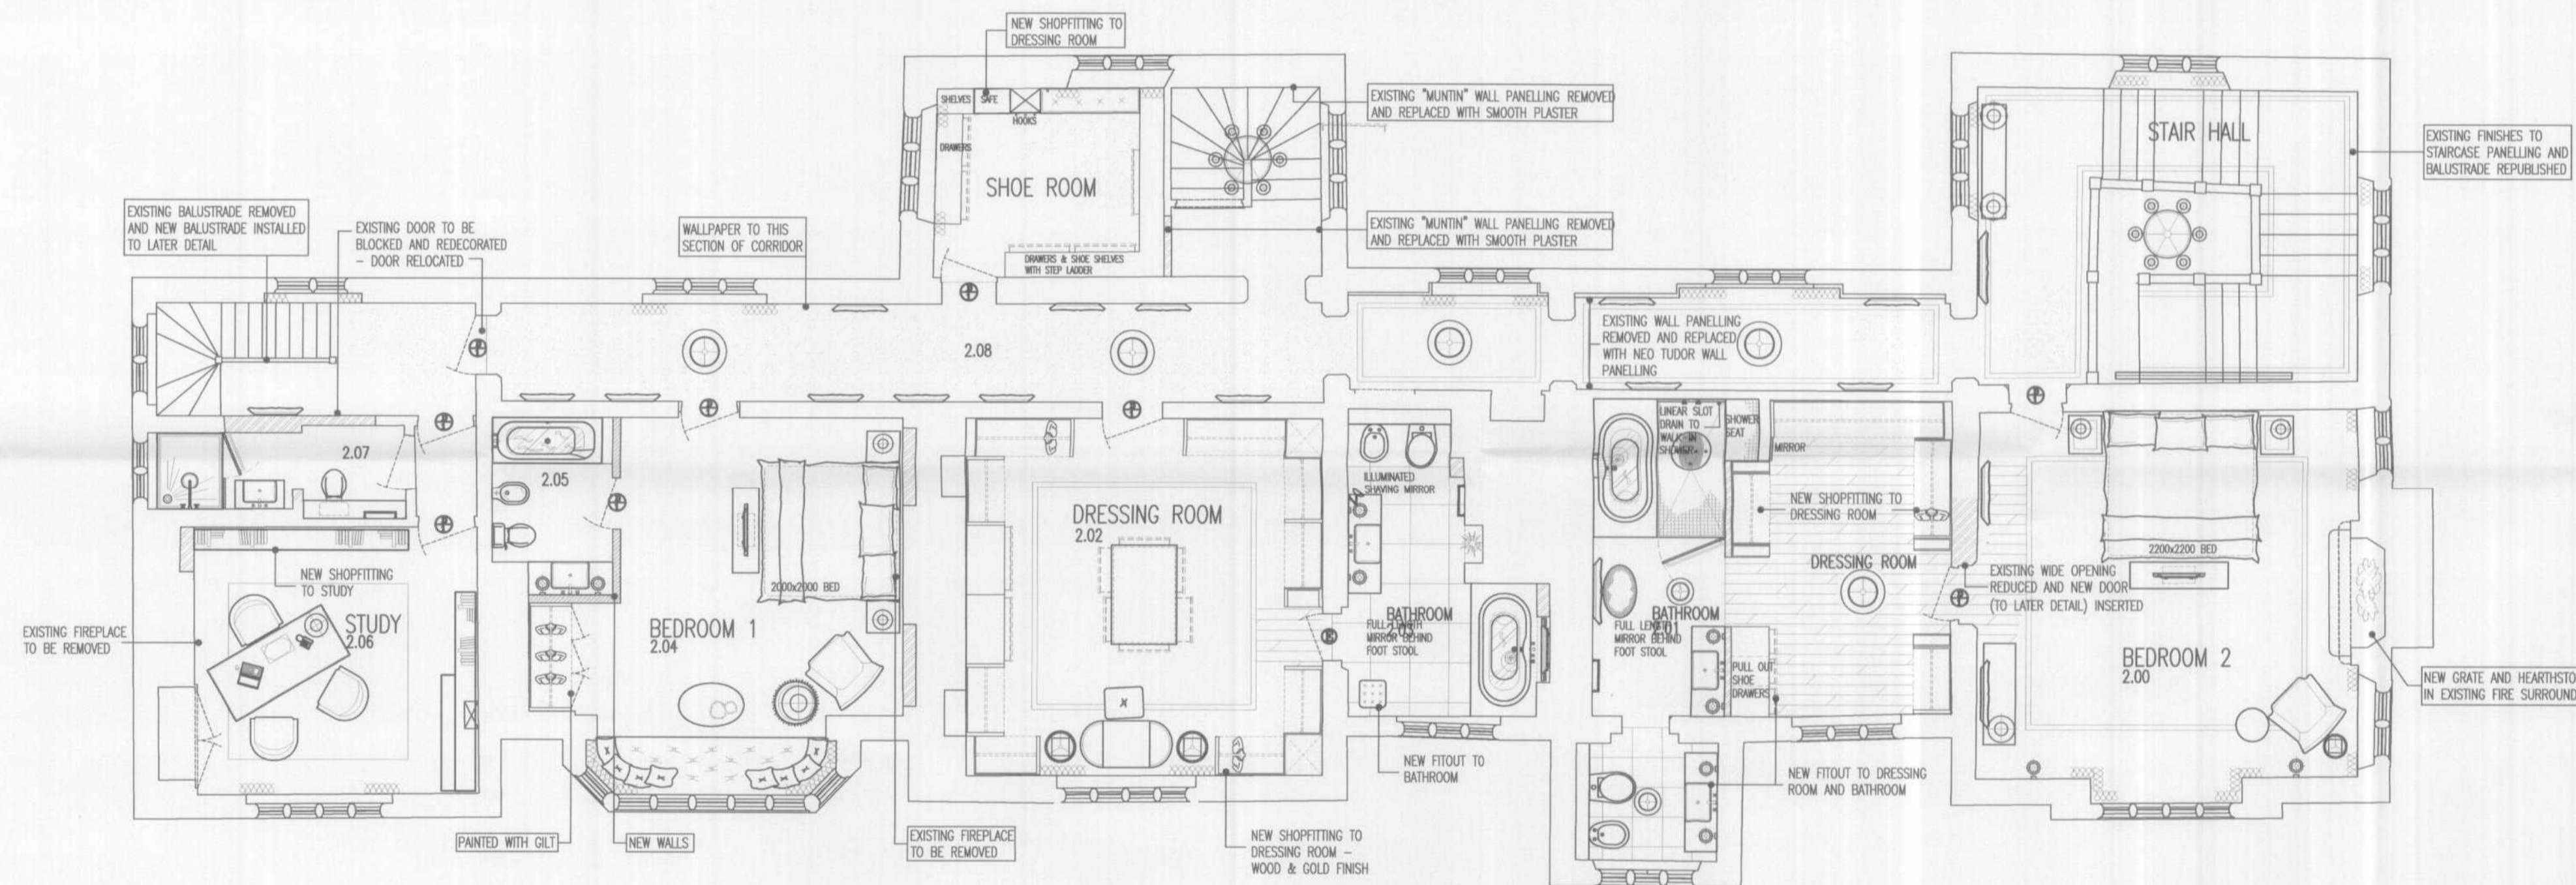

FIRST FLOOR PLAN

scale: 1:75

WELWYN HATFIELD
PLANNING
OFFICE COPY
2 1 JAN 2008
56/2008/118/LB



HUNT · HAMILTON · ZUCH L.t.d
interior architectural design

The Studio
26 Ives Street, London, SW3 2ND
Telephone 0207 581 6801 Facsimile 0207 581 6602
e-mail hhz@easynet.co.uk

Incorporated in England No: 3200701

JOB TITLE		
GREAT NAST HYDE HOUSE HATFIELD		
DRAWING No	REVISION	
P9096-PN02	C	
DRAWING TITLE		
PLANNING NOTES FIRST FLOOR		
DATE	JOB No	SCALE
11.10.07	9096	1:75