

GROUND FLOOR PLAN Scale 1:100

WELWYN HATFIELD
 PLANNING
 OFFICE COPY
 07 NOV 2008
 No: CG/2008/2224/MA

COLESDALE FARM
 NORTHAW RD WEST
 POTTERS BAR ENG 4QZ



PROPOSED RESIDENTIAL
 DEVELOPMENT
 for Michael Marrinan

BARN
 CONVERSION AND
 EXTENSION

metropolis pd
 30 Underwood ST. London N17JQ
 Tel 020 7324 2662

Drawing No. 01
 GROUND
 FLOOR PLAN

WELWYN HATFIELD
 PLANNING
 OFFICE COPY
 07 NOV 2008
 No: SG/2008/2224/MA

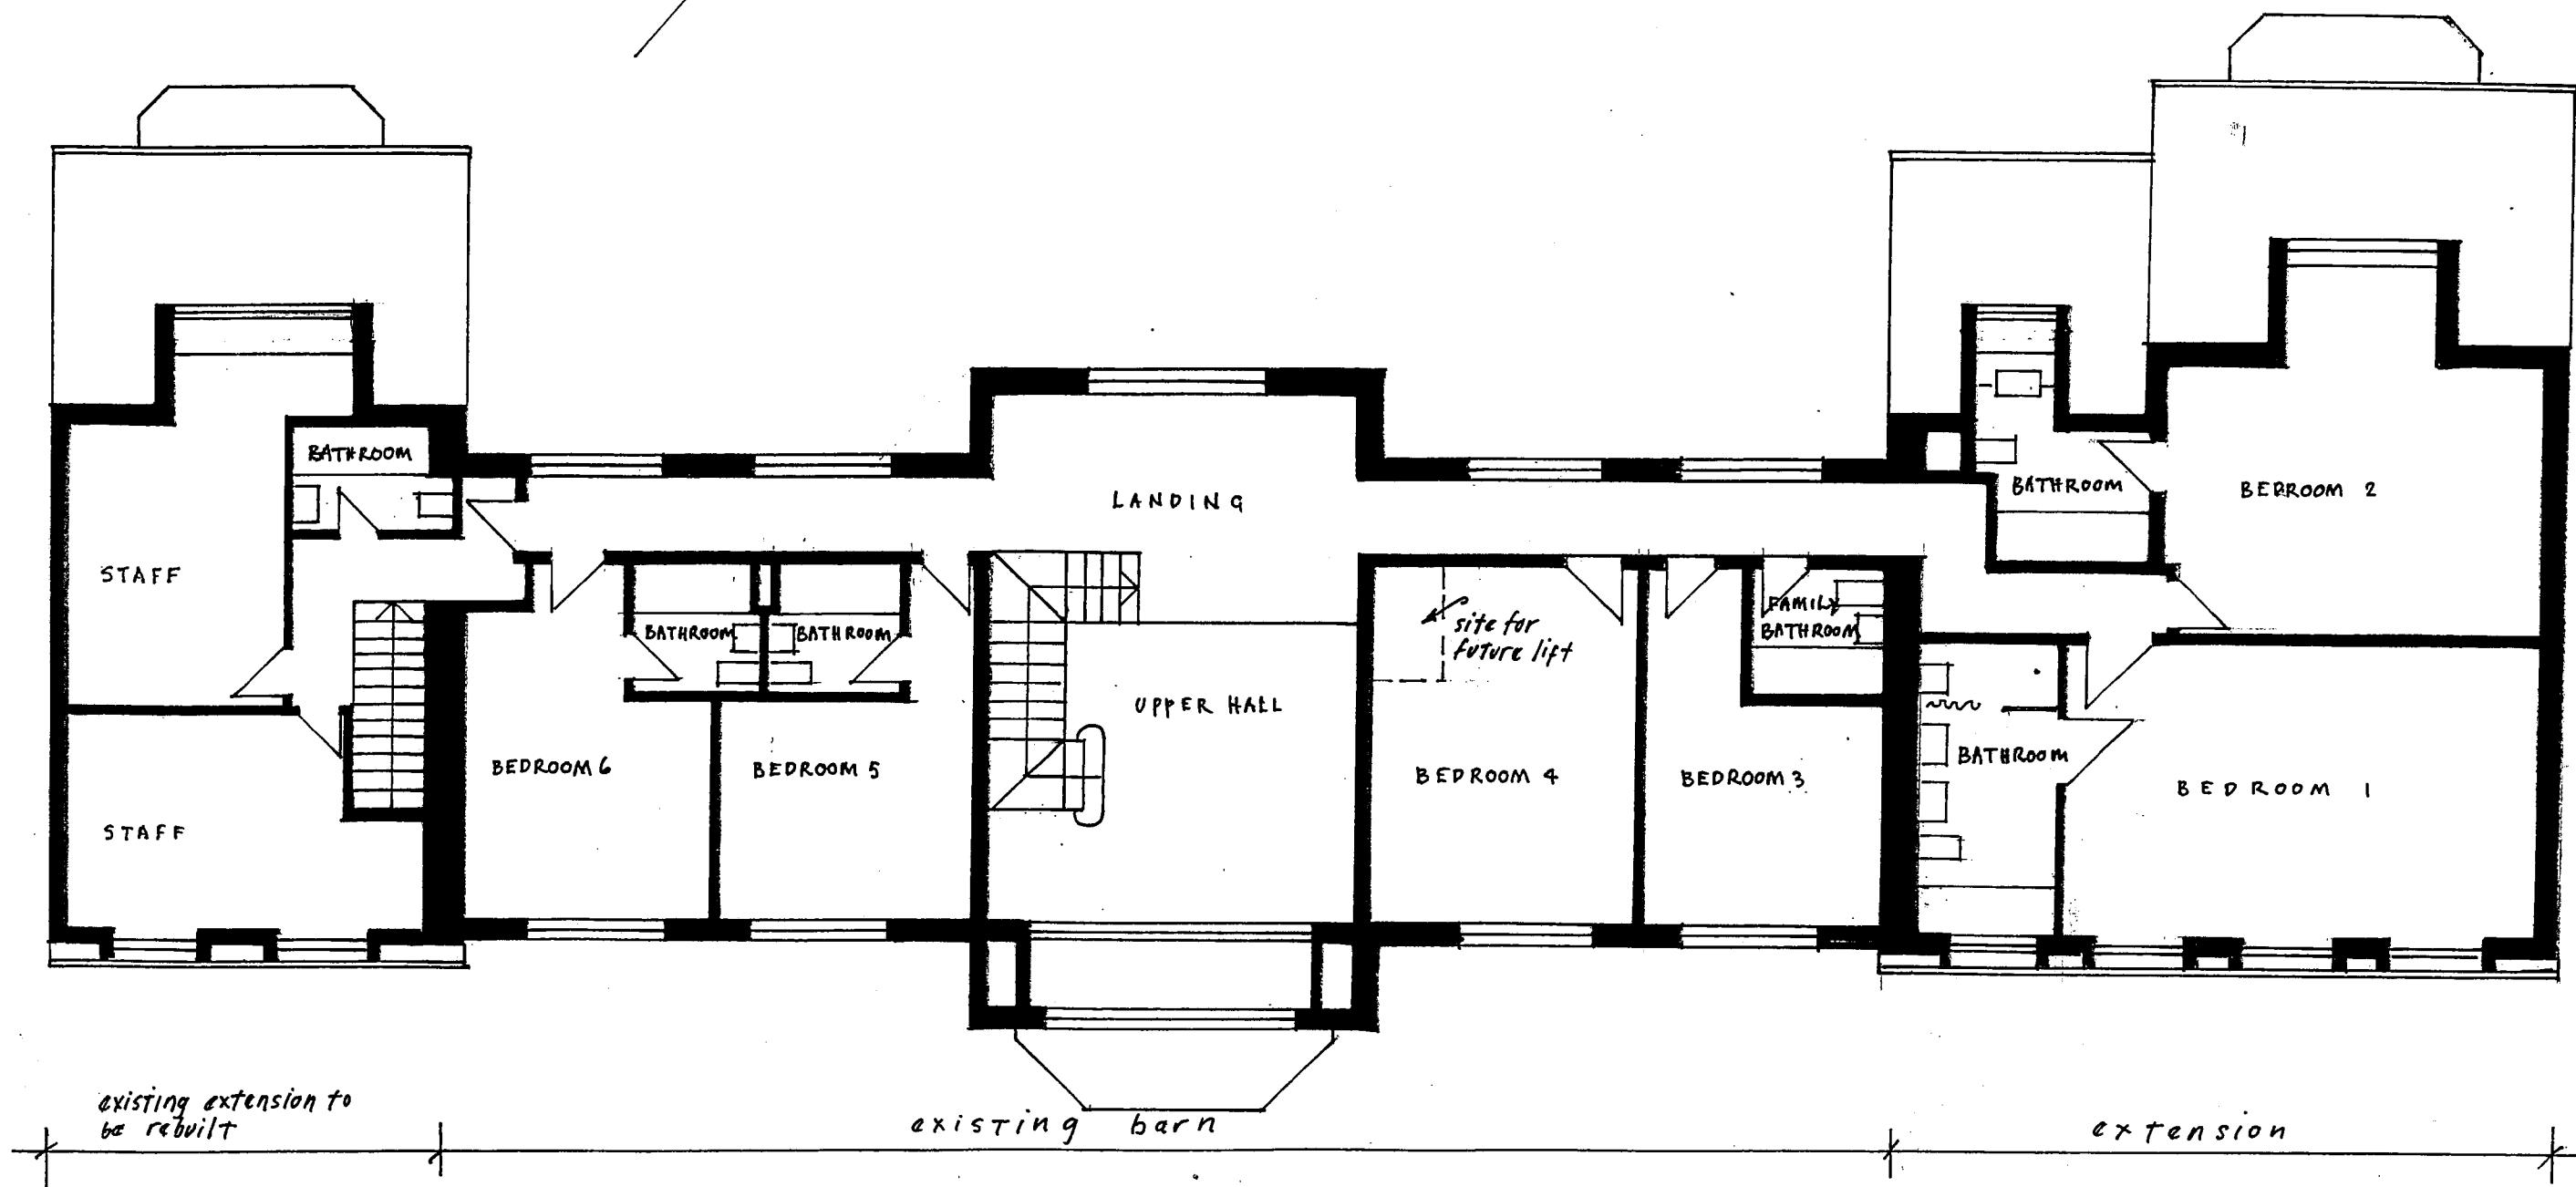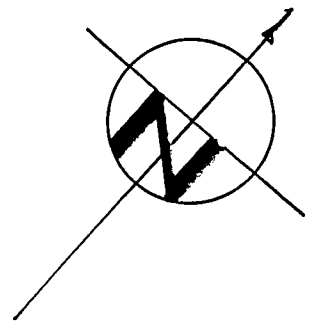

FIRST FLOOR PLAN Scale 1:100



COLESDALE FARM
 NORTHAW RD WEST
 POTTERS BAR ENG 4QZ

PROPOSED RESIDENTIAL
 DEVELOPMENT
 for Michael Marrinan

BARN
 CONVERSION AND
 EXTENSION

metropolis pd
 30 Underwood St. London N17 7JQ
 Tel 020 7324 2662

Drawing No. 02
 FIRST FLOOR
 PLAN

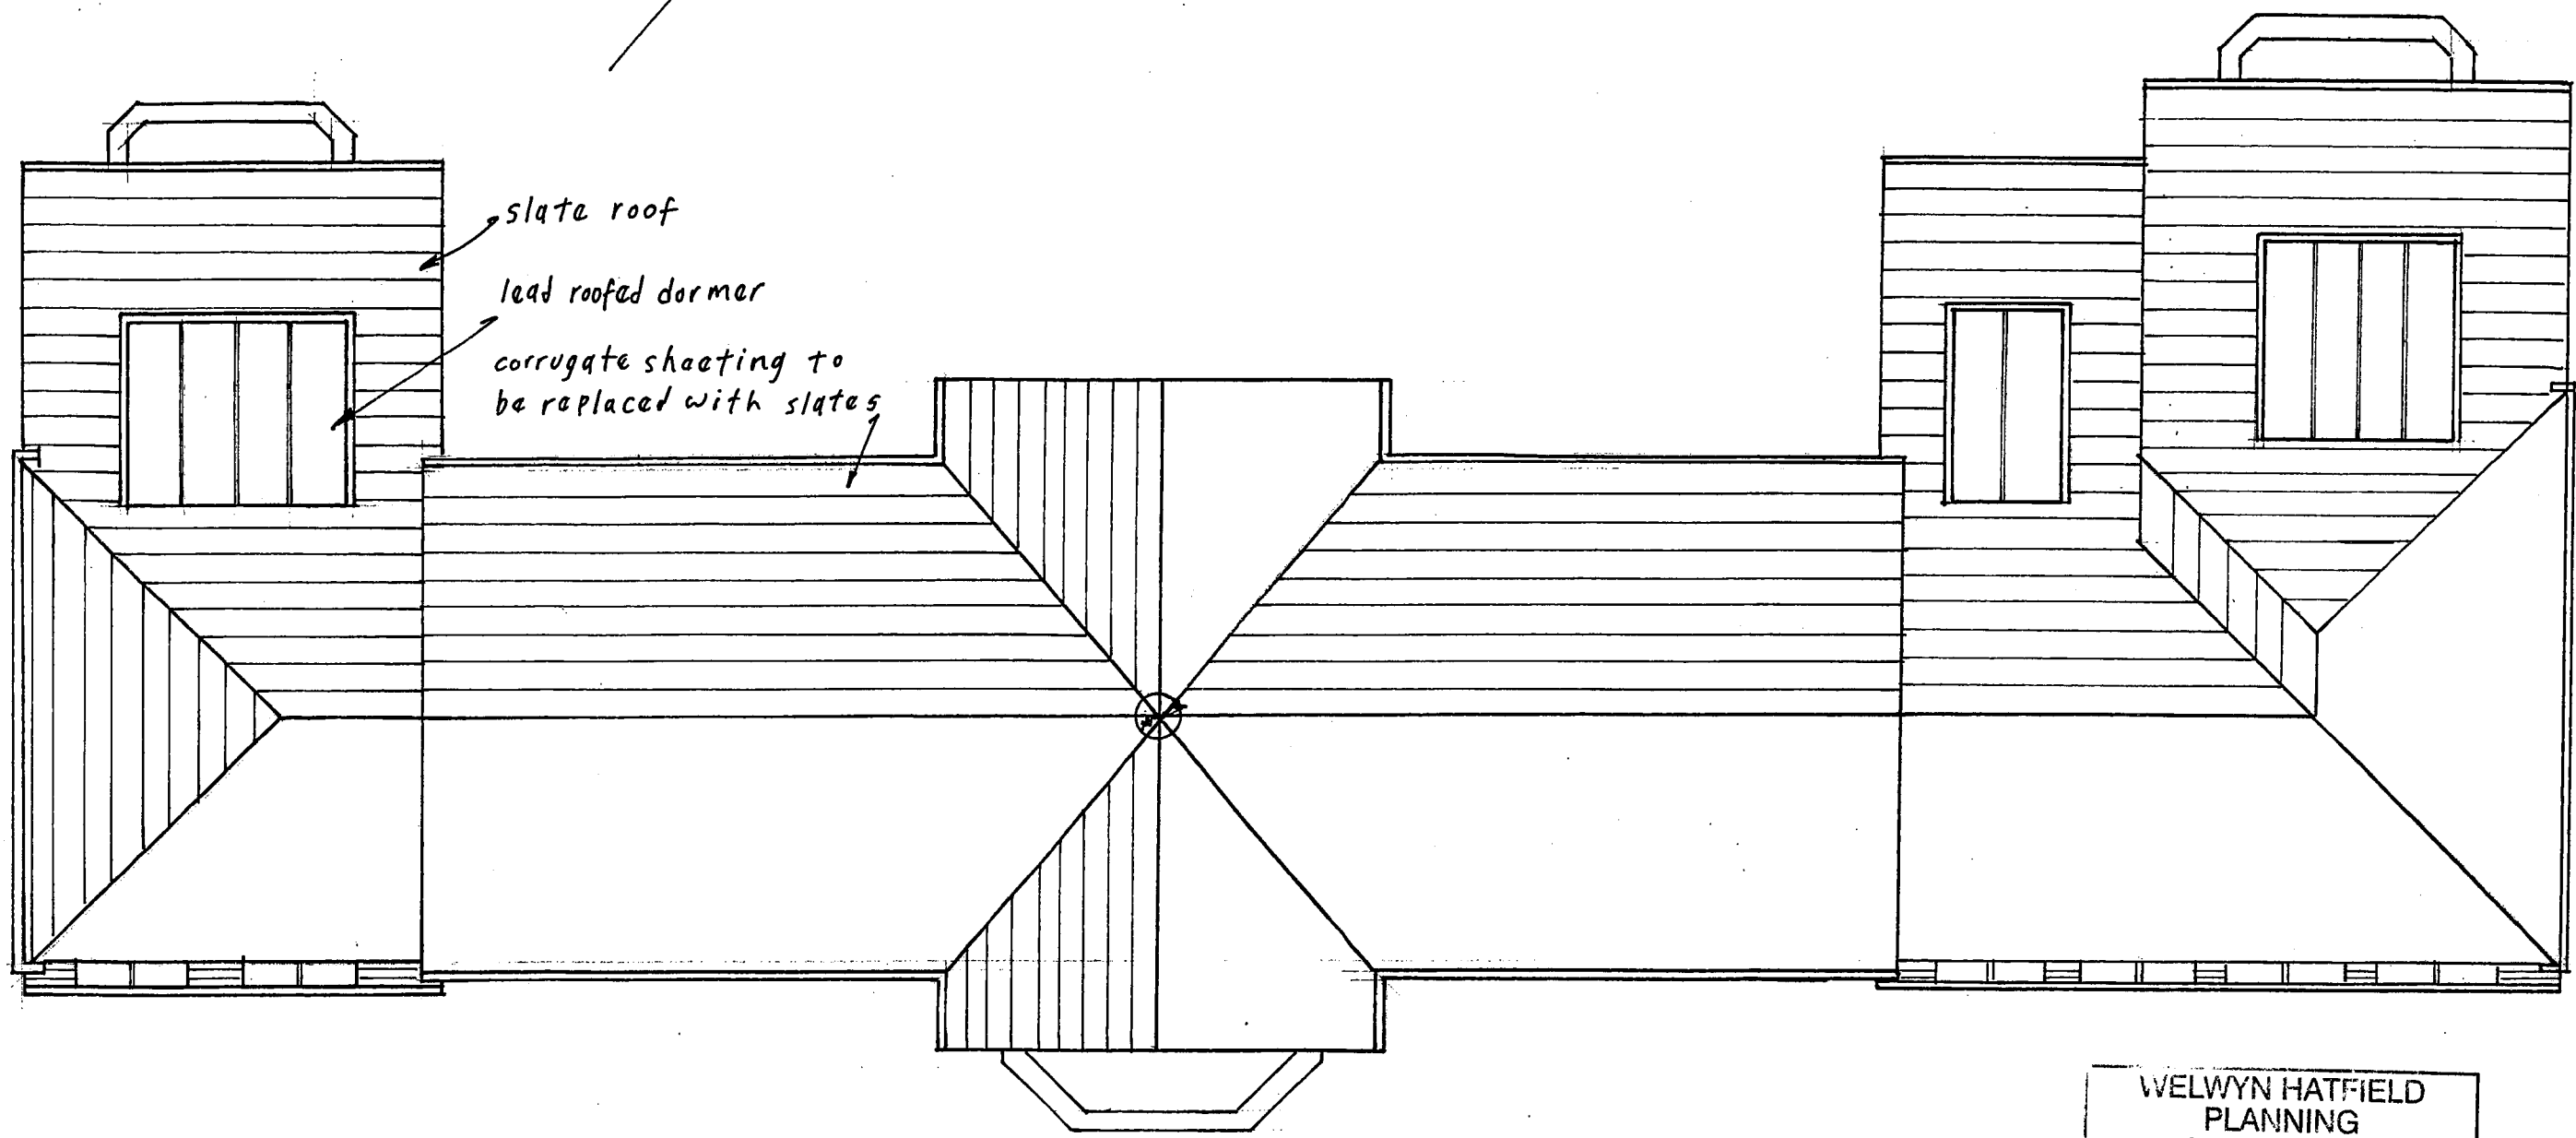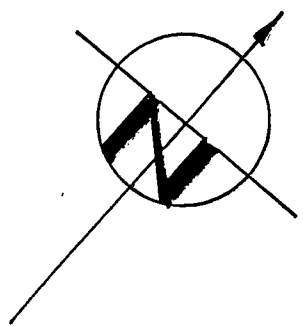

ROOF PLAN

WELWYN HATFIELD
PLANNING
OFFICE COPY
07 NOV 2008
No: *sch2008/2224/MA*

COLESDALE FARM
NORTHAW RD WEST
POTTERS BAR EN6 4QZ


PROPOSED RESIDENTIAL
DEVELOPMENT
for Michael Murrinan

BARN
CONVERSION AND
EXTENSION


metropolis pd
30 Underwood St. London N17JQ
Tel 020 7324 2662

Drawing No 03
ROOF PLAN

WELWYN HATFIELD
 PLANNING
 OFFICE COPY
 07 NOV 2008
 No: 86/2008/2224/MA

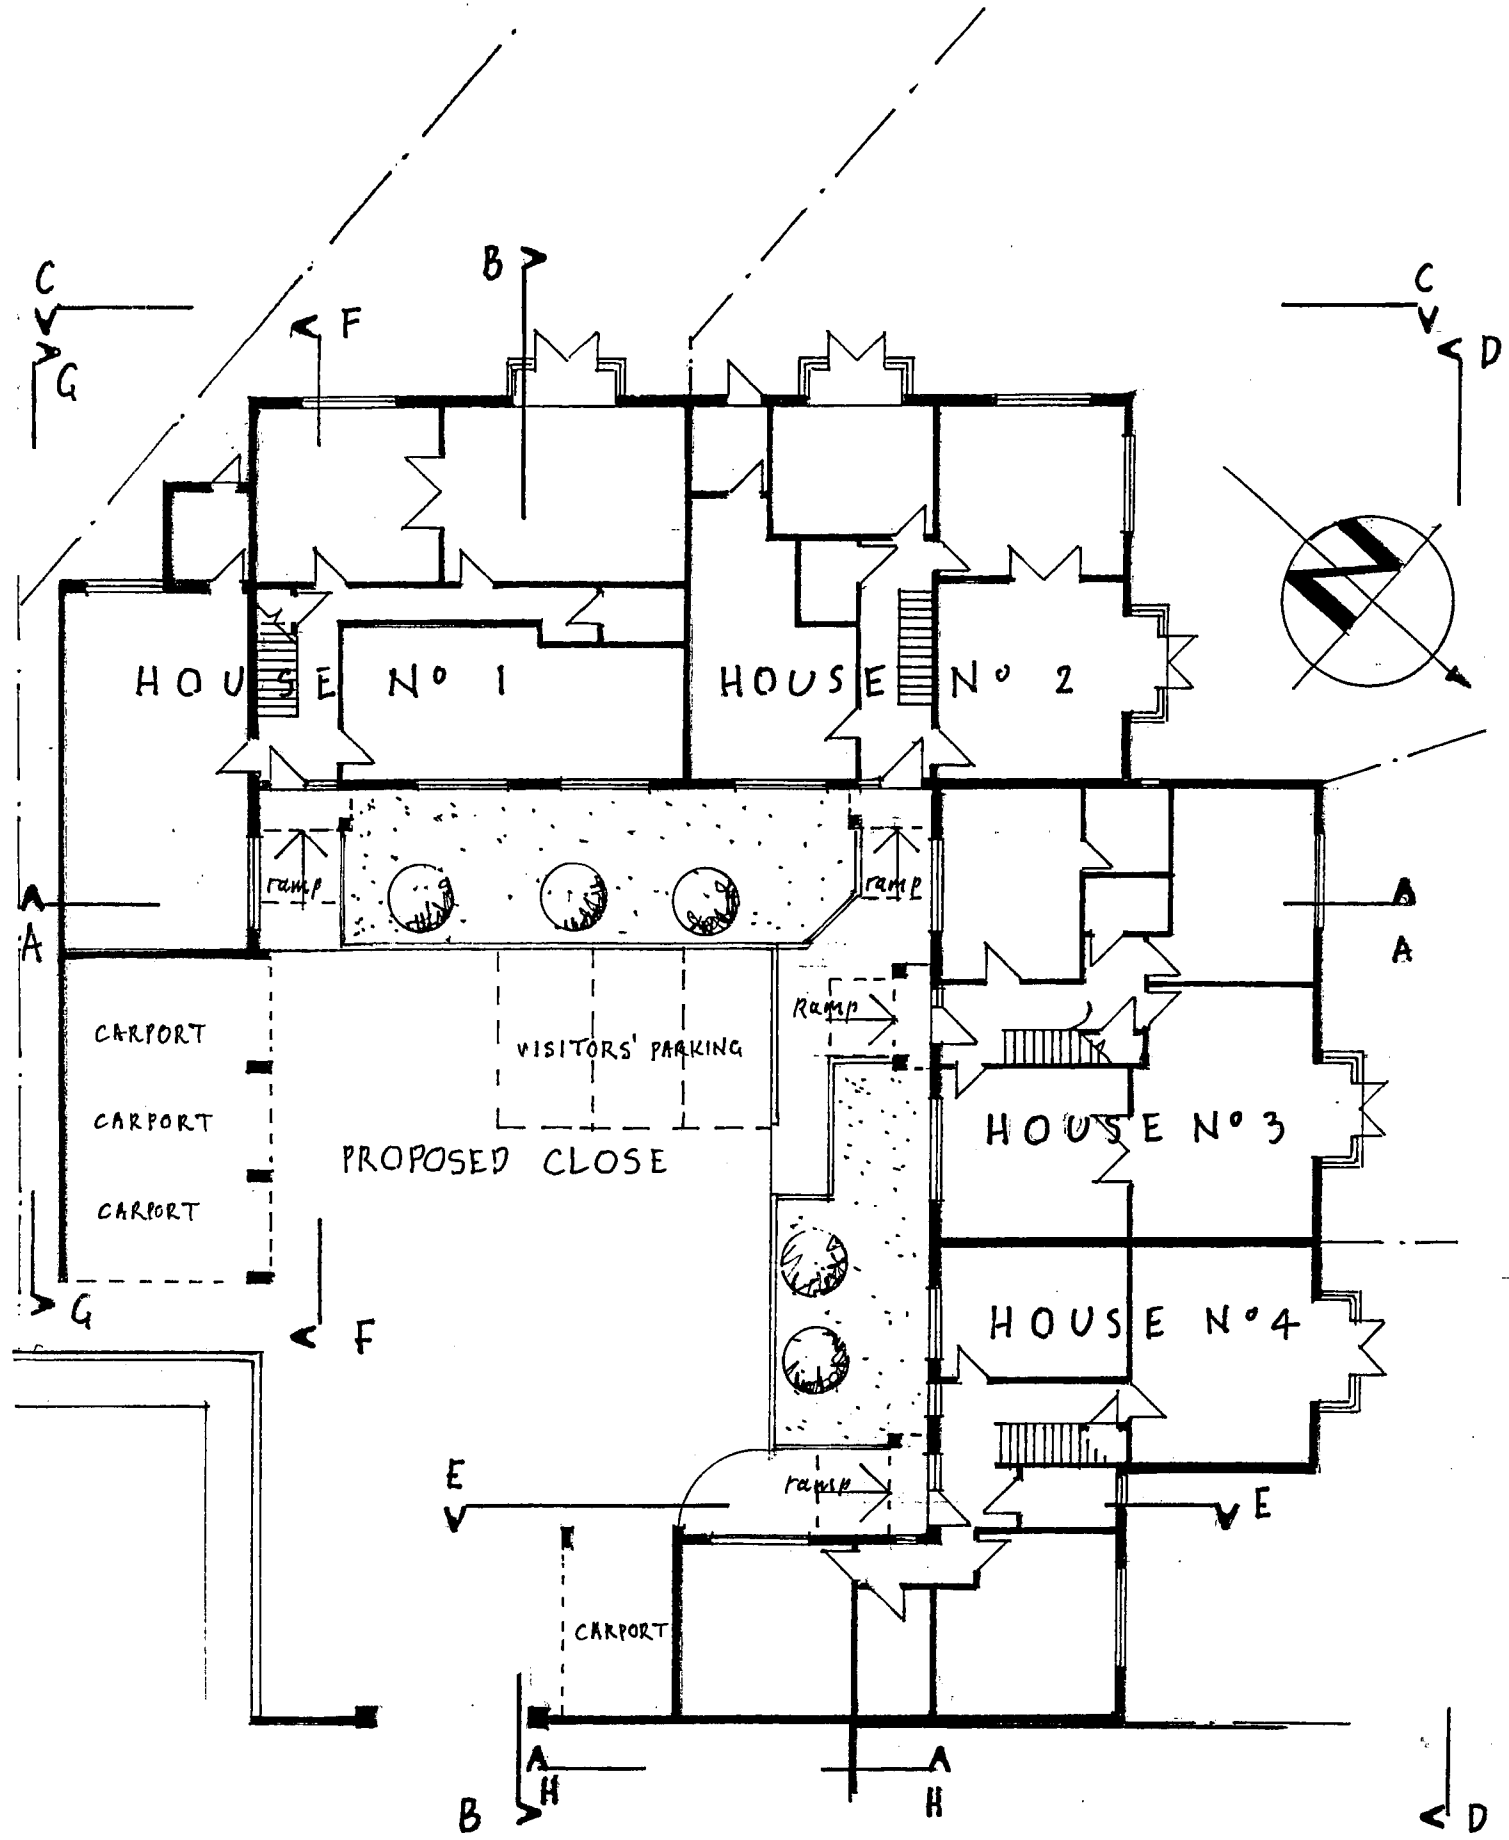

KEY PLAN & CLOSE LAYOUT Scale 1:200

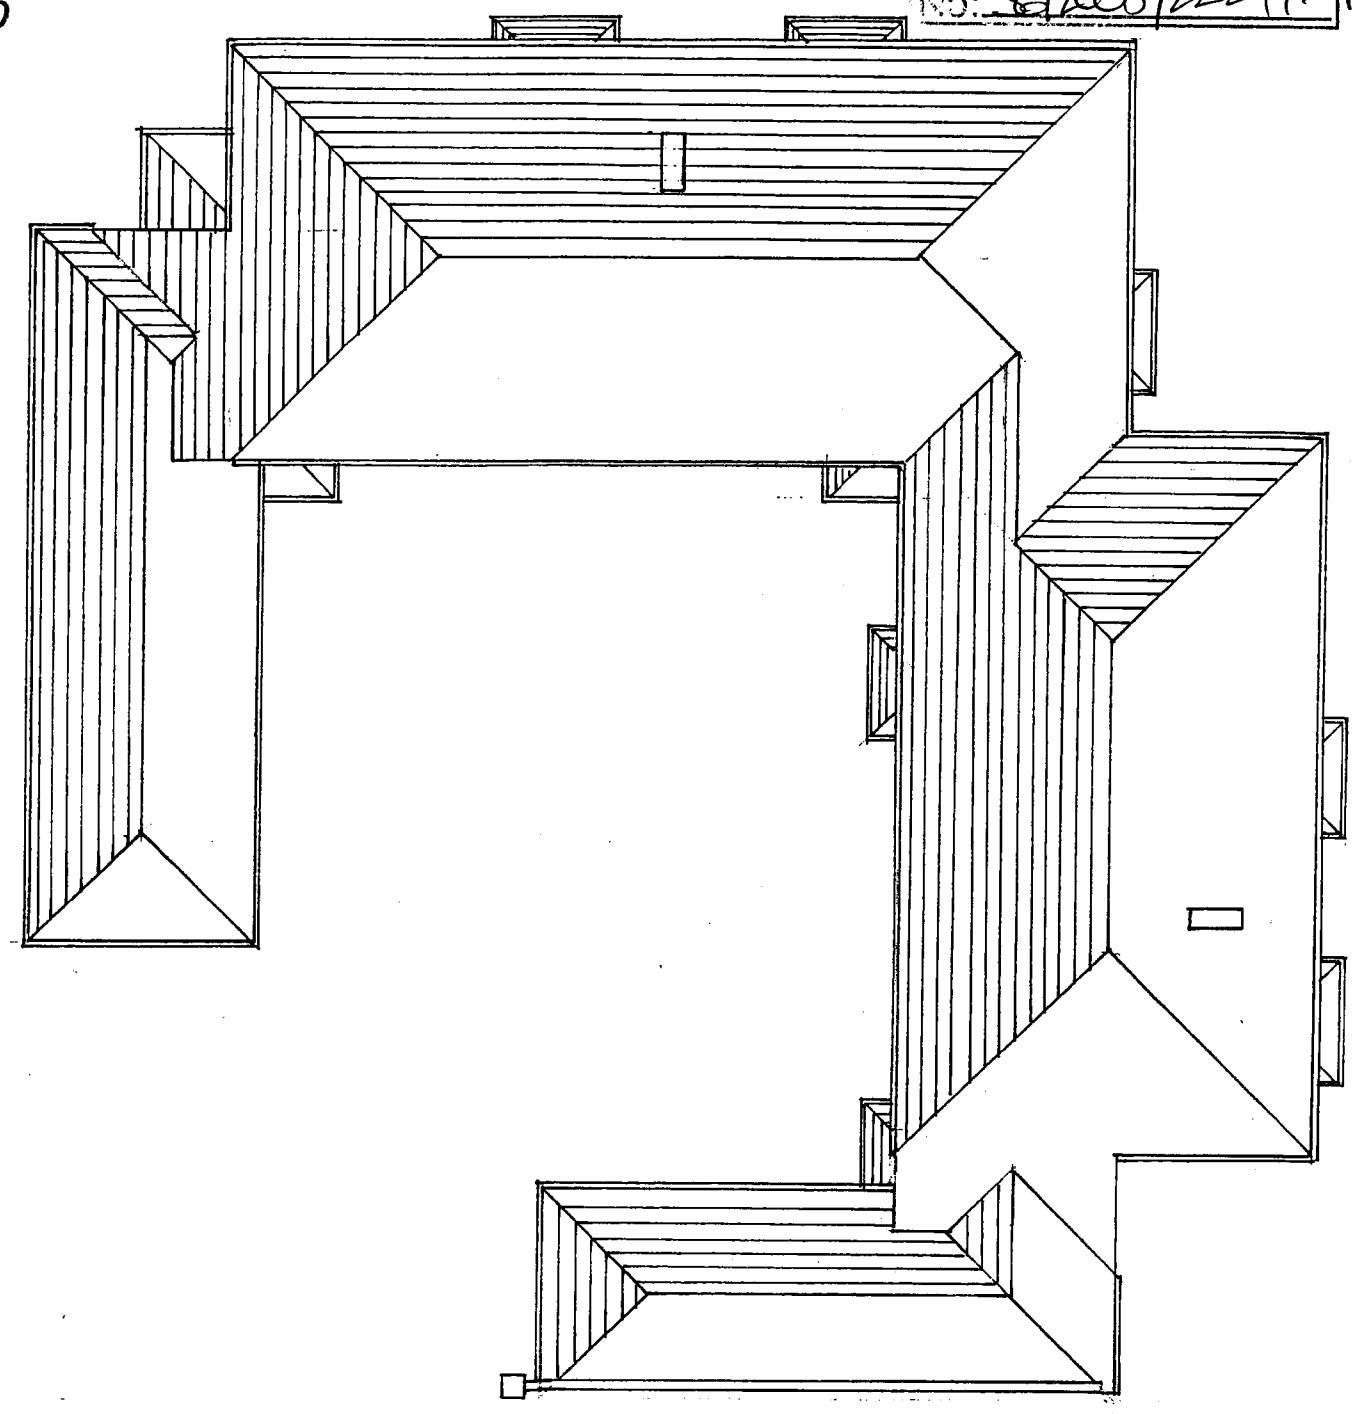

ROOF PLAN Scale 1:200

COLESDALE FARM
 NORTHAW RD WEST
 POTTERS BAR ENG 4QZ



PROPOSED RESIDENTIAL
 DEVELOPMENT
 for Michael Marrinan

RESIDENTIAL
 CLOSE

Metropolis pd
 30 Underwood St. London N17 9J
 Tel 020 7324 2662

Drawing N° 07
 KEY PLAN &
 ROOF PLAN

WELWYN HATFIELD
 PLANNING
 OFFICE COPY
 07 NOV 2008
 No: *SG/2008/2224/MA*

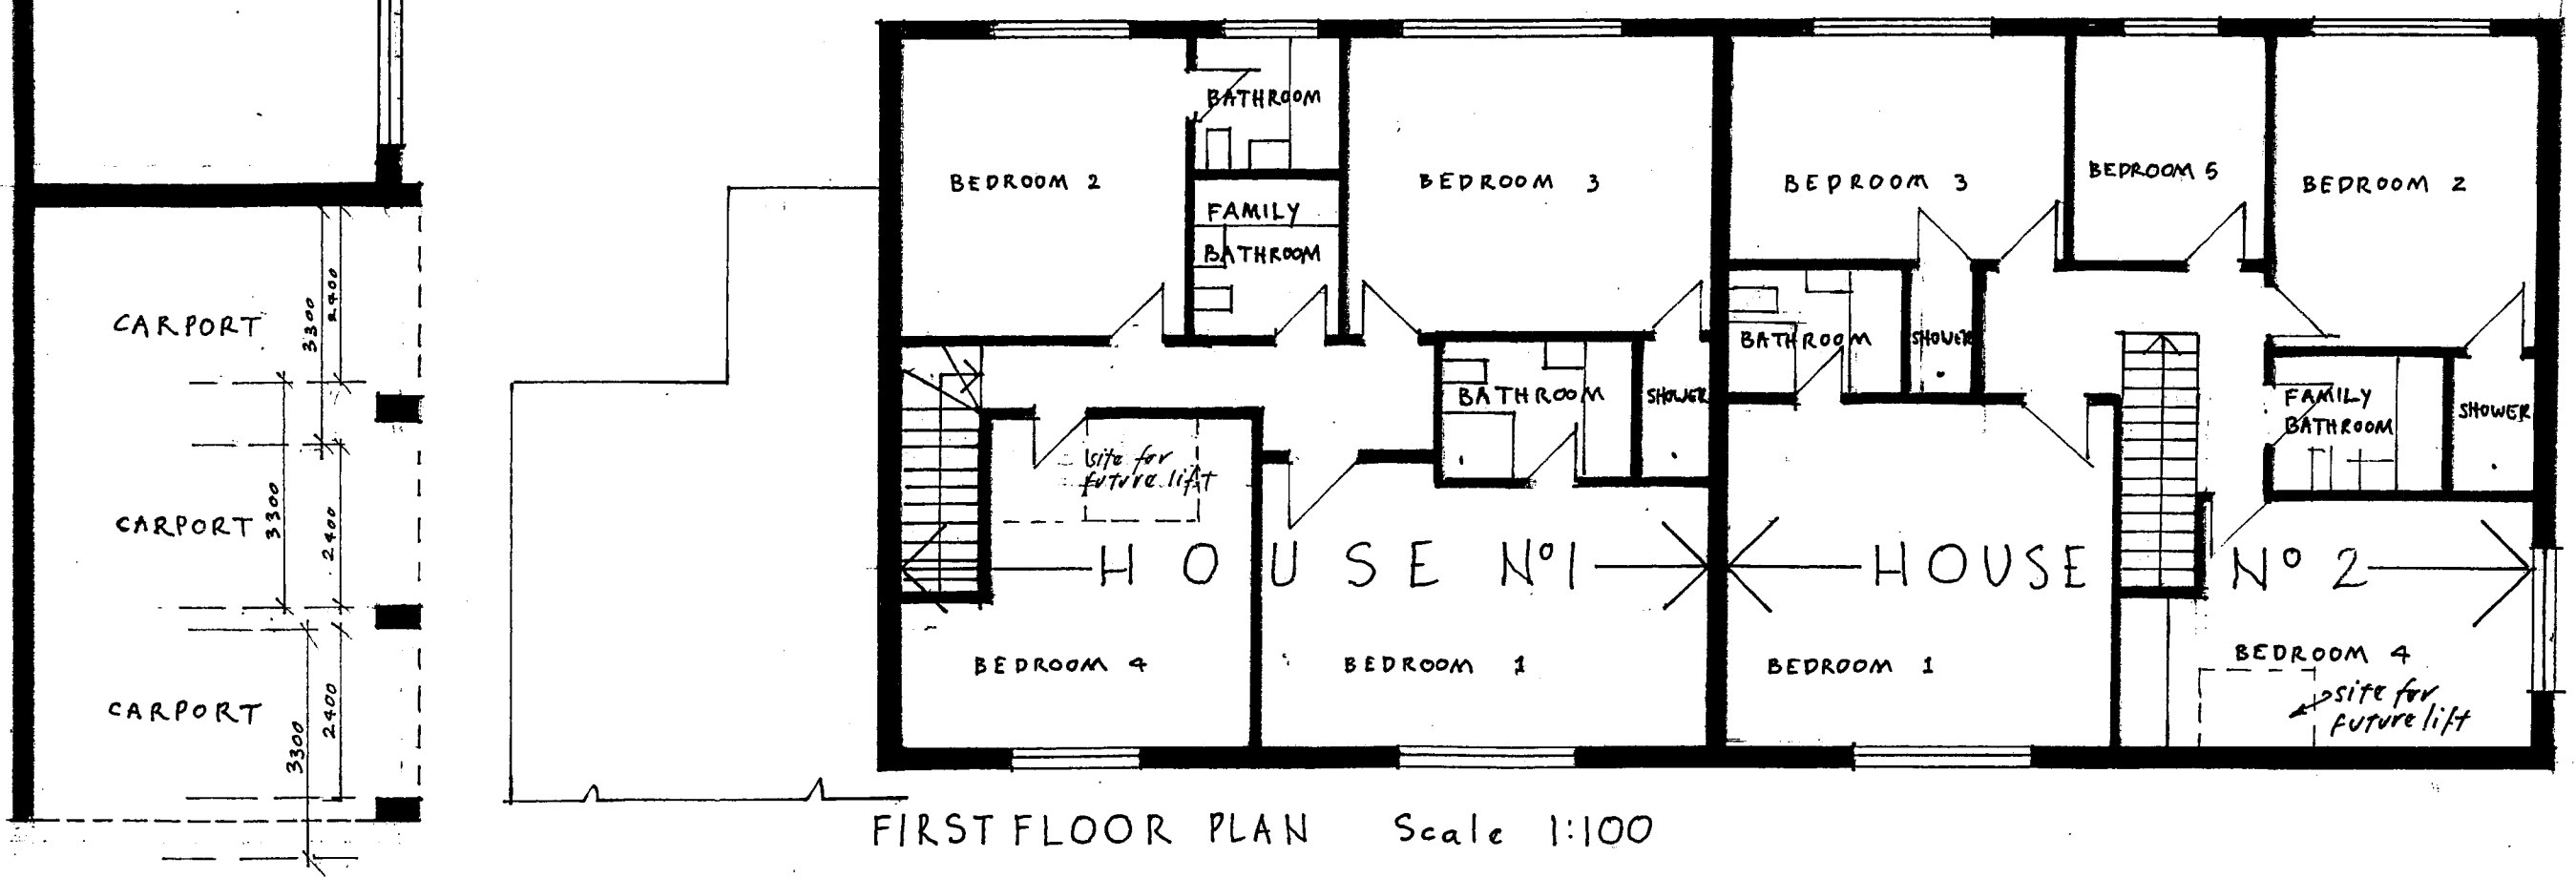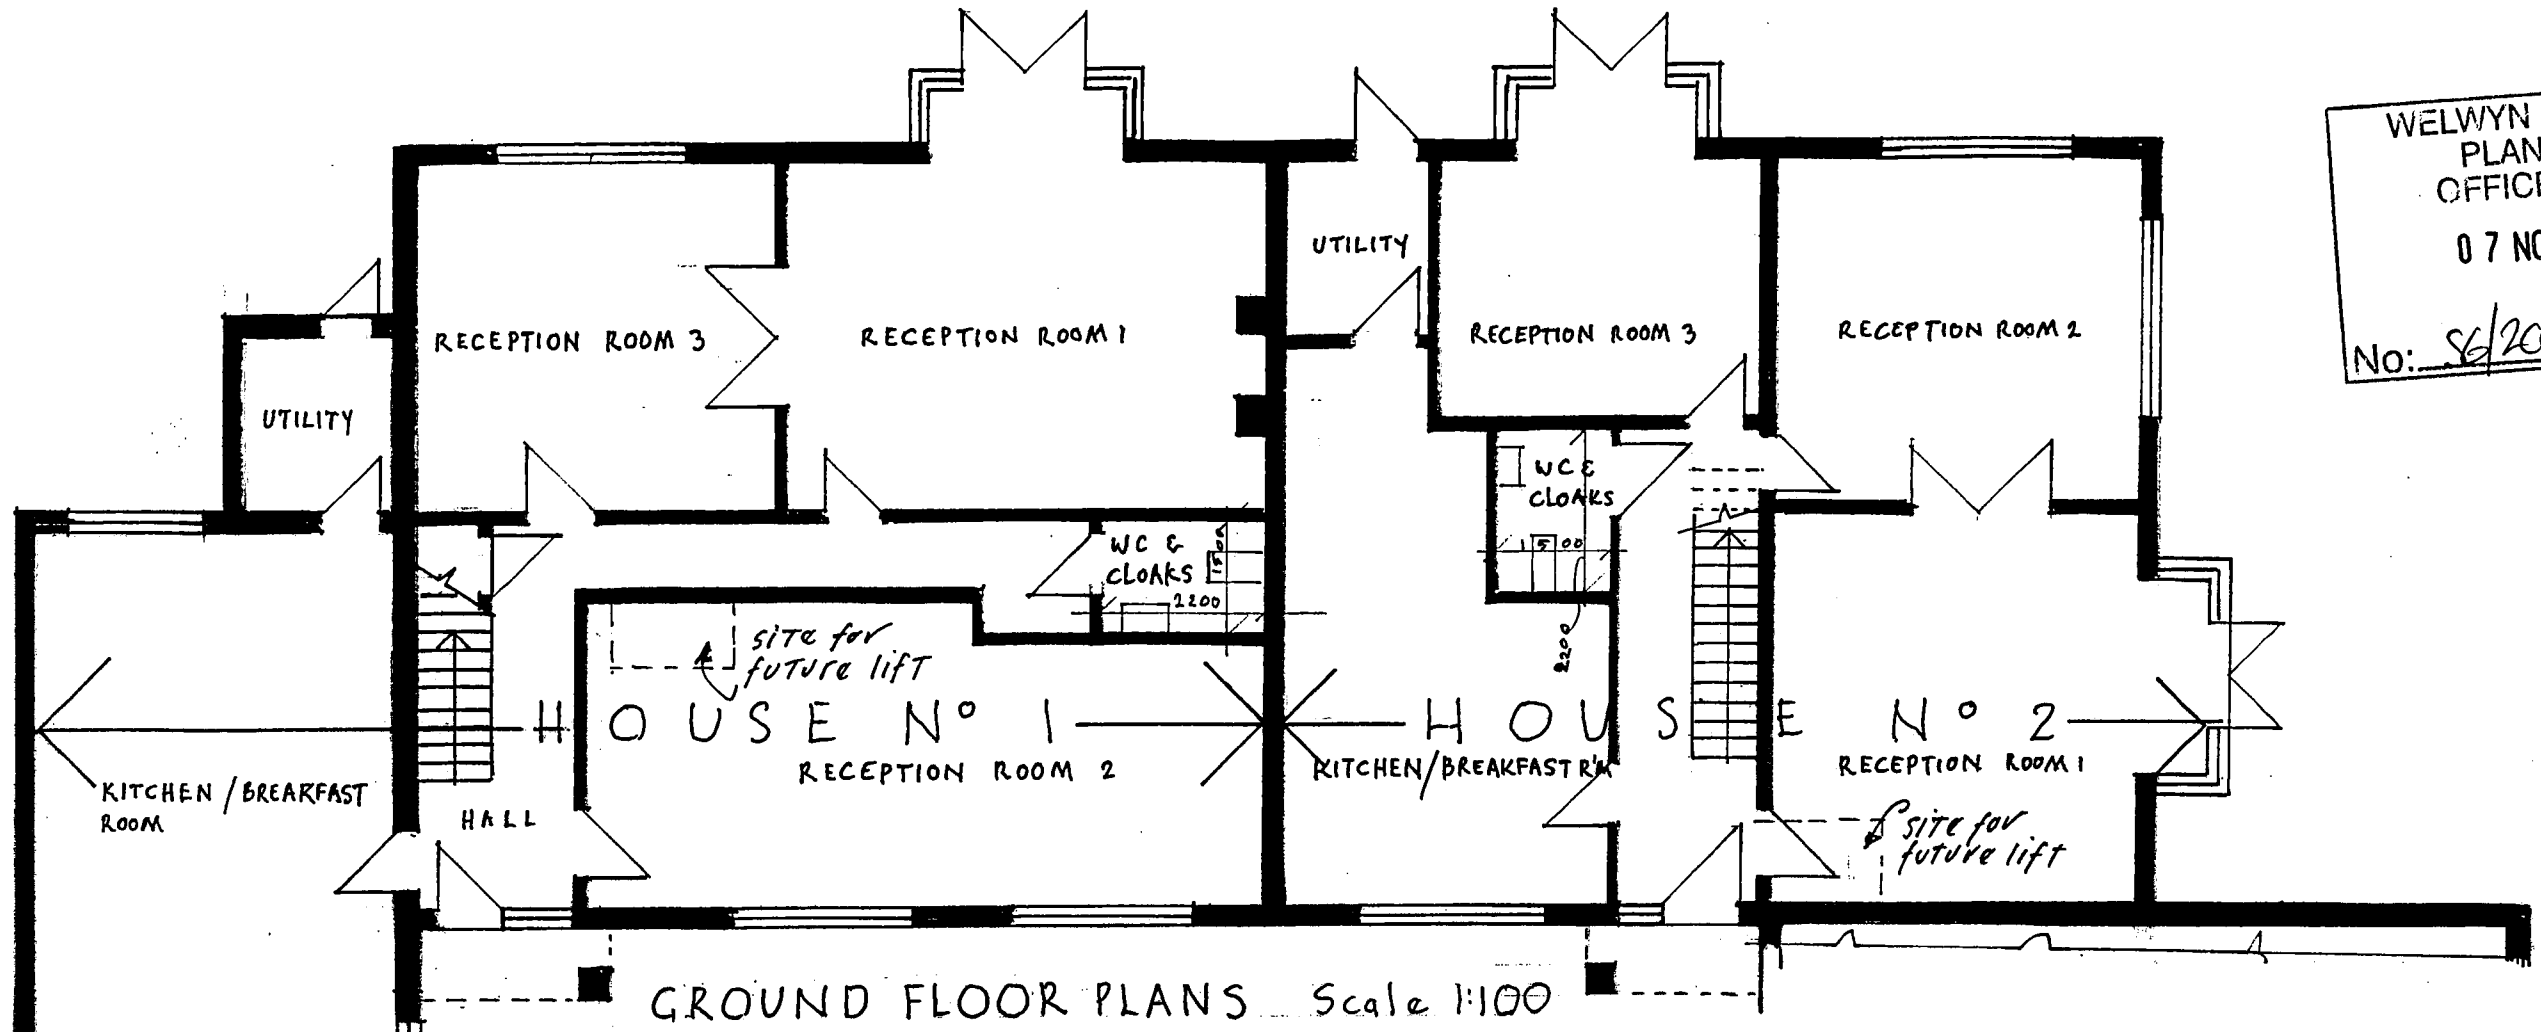


COLESDALE FARM
 NORTHAW RD WEST
 DOTTED C BAR ENG 40Z

PROPOSED RESIDENTIAL
 DEVELOPMENT
 for Michael Murrinan



RESIDENTIAL
 CLOSE

metropolis pd
 30 Underwood St. London N17 0J
 tel 020 7324 2662

Drawing No 08
 HOUSES 1 & 2
 GF & 1ST FLOOR PLANS

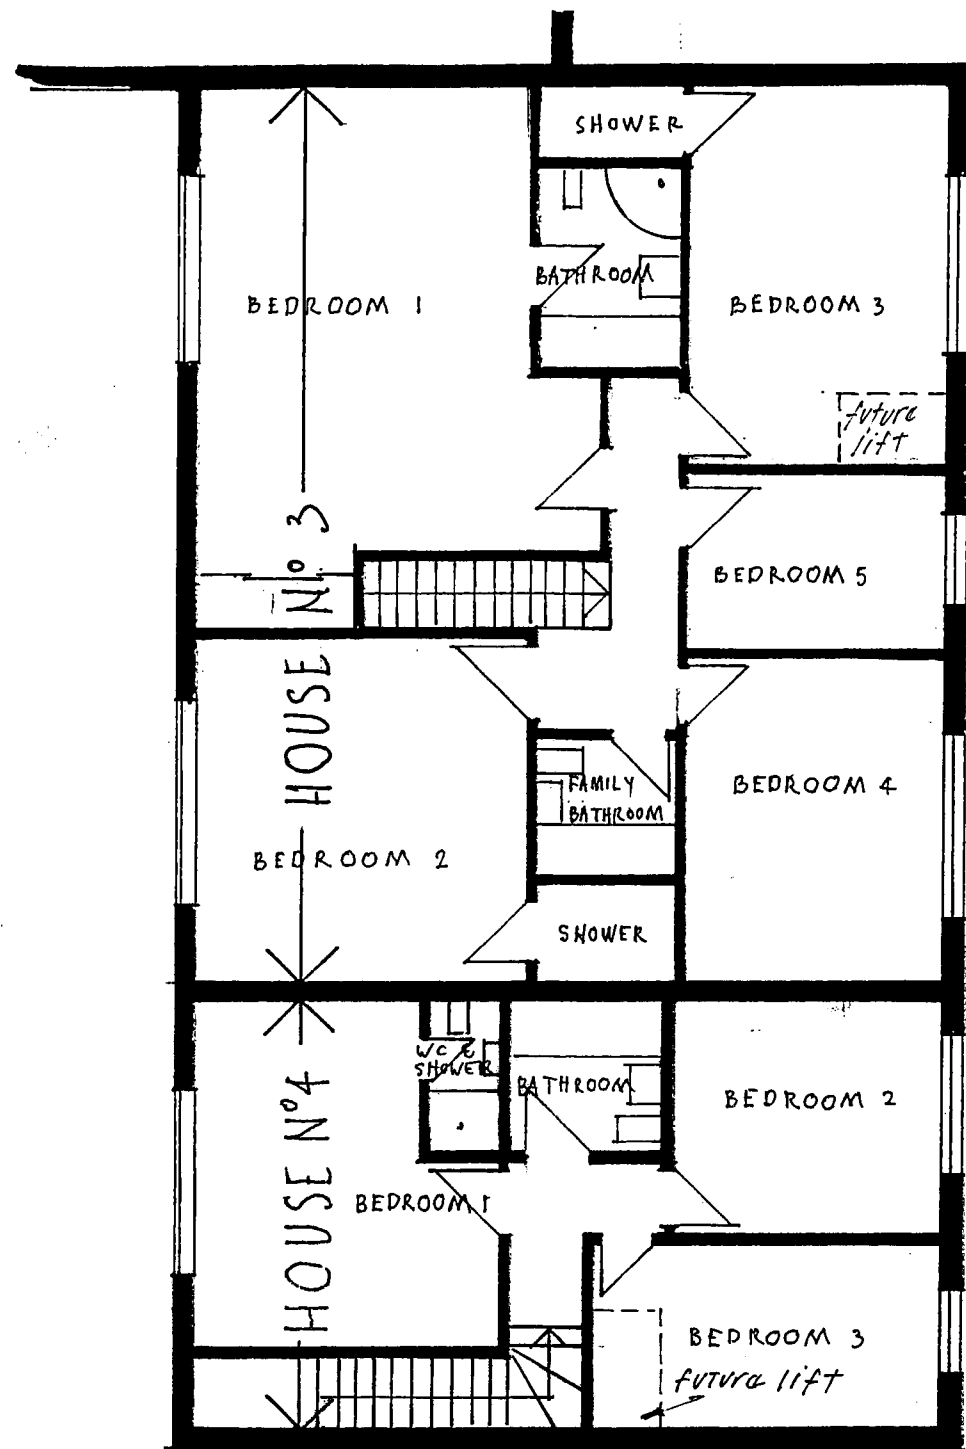

FIRST FLOOR PLANS Scale 1:100

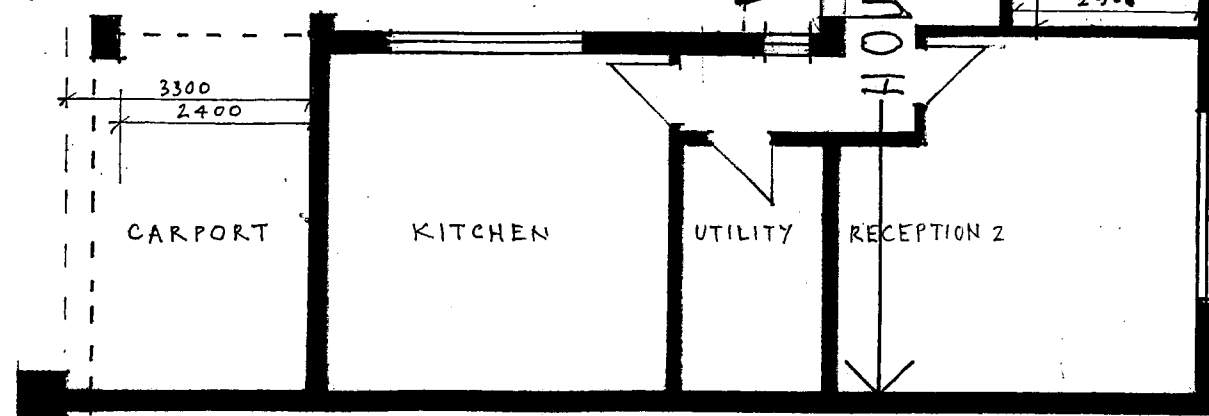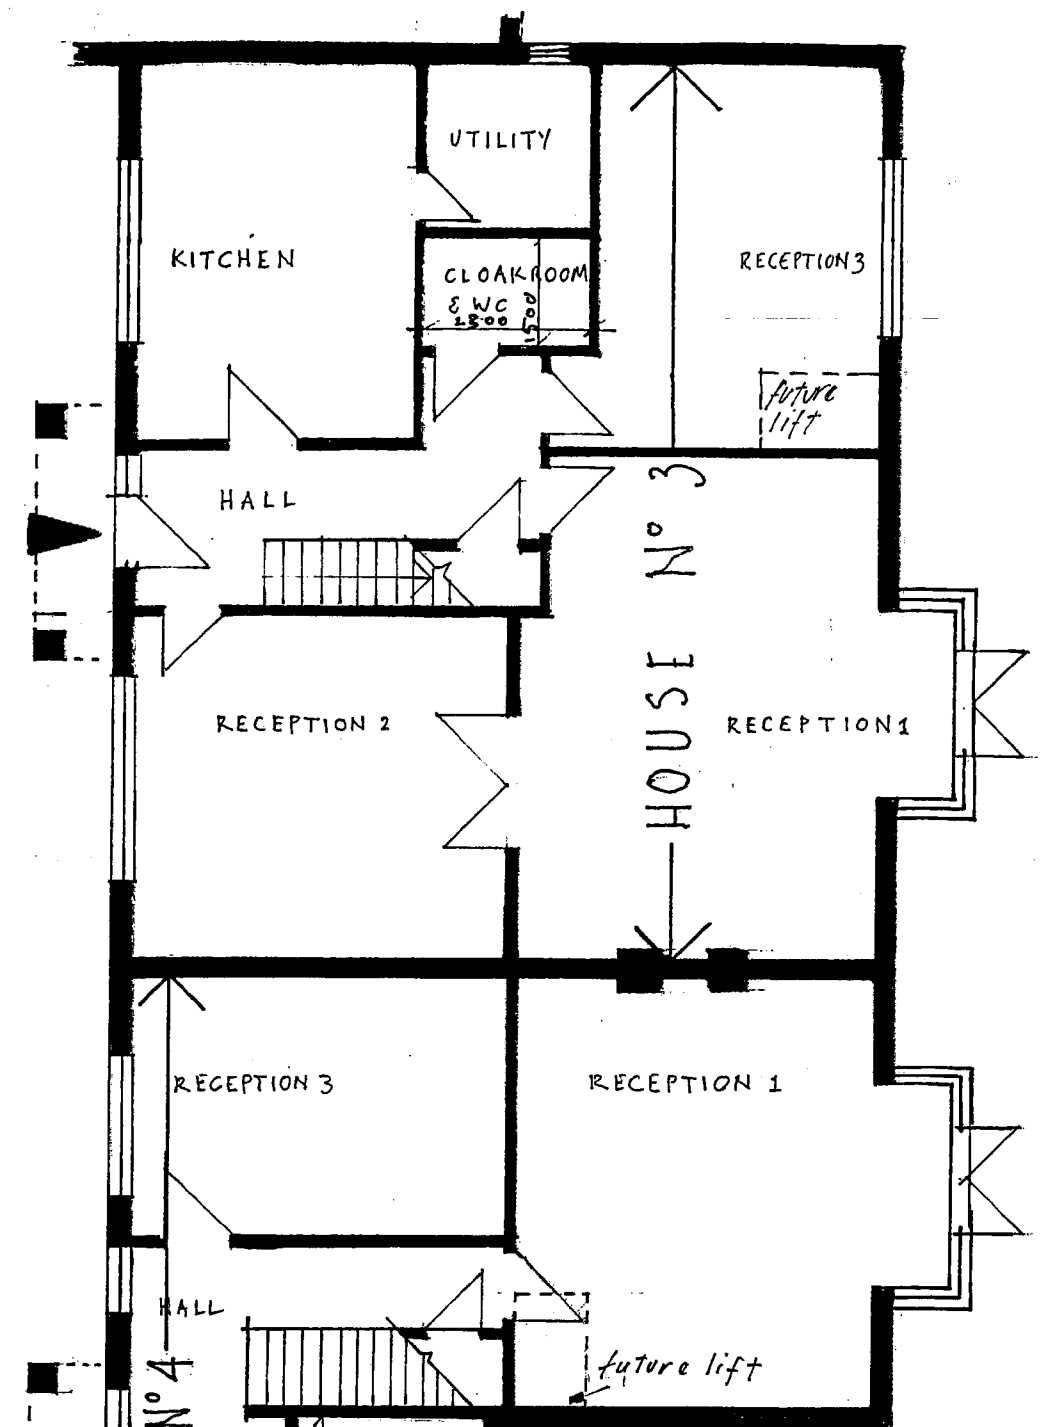

GROUND FLOOR PLANS Scale 1:100

WELWYN HATFIELD
PLANNING
OFFICE COPY
07 NOV 2008
No: *SG/008/2224/mt*

COLESDALE FARM
NORTHAW RD WEST
POTTERS BAR EN6 4QZ

PROPOSED RESIDENTIAL
DEVELOPMENT
for Michael Marrinan

RESIDENTIAL
CLOSE

Metropolis pd
30 Underwood St. London N7 JQ
Tel 020 7224 2662

Drawing No 09
HOUSES 3 & 4
GF & 1ST FLOOR PLANS