



Section A-A

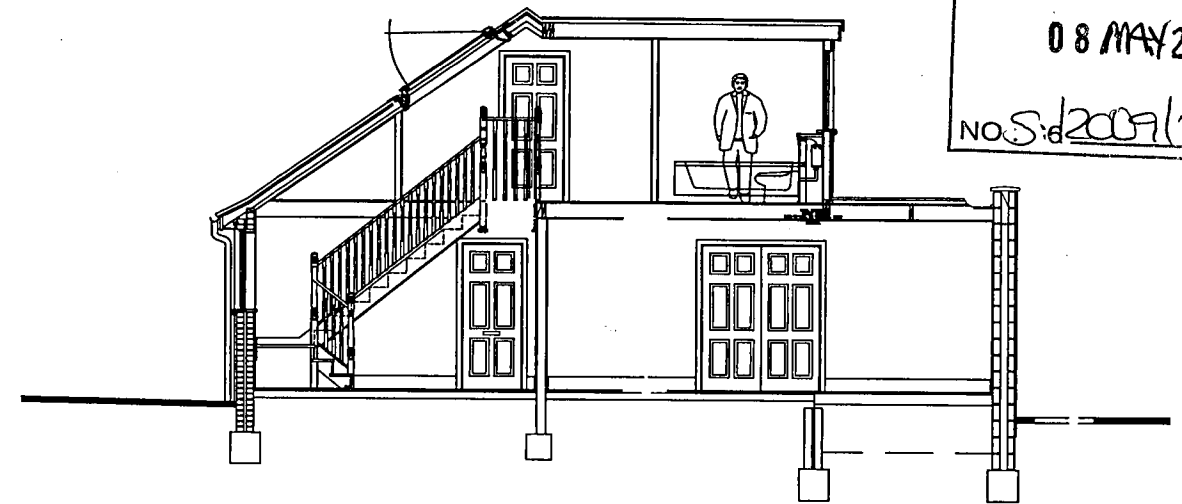


Section A-A

PLANNING
DEPARTMENT
OFFICE COPY
08 MAY 2009
NO. S: 2009/790/FP

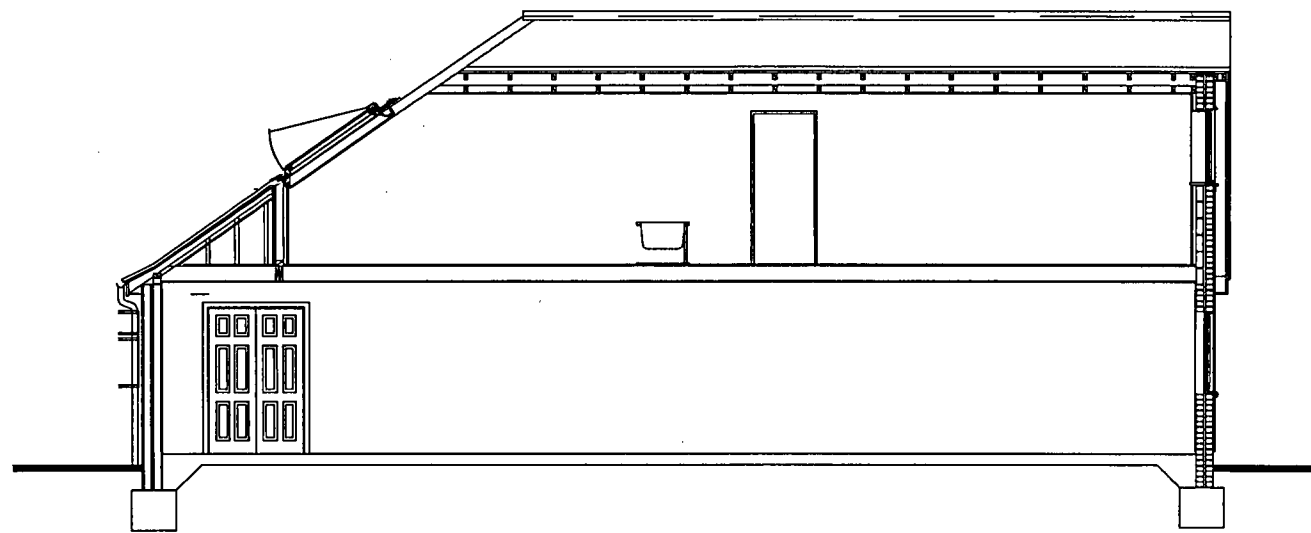

Section A-A

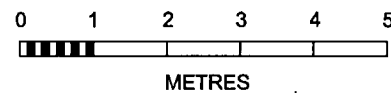

Location Plan 1:1250

Revisions:	Suffix / Date / Drawn/	Description
A	Dec 07 PB	Planning Amendments
B	April 09 PB	Roof ht. & first floor
C	May 09 BPS	Notation amendments for planning

GENERAL
Report any dimensional discrepancies.

©This drawing is the property of Philip Bailey Architects and must not be copied or reproduced in full or in part without express written permission

- Approval
- Preliminary
- Information
- Tender
- Construction
- As Built

Project 36 Theobalds Road Cuffley

Drawing Site Plan & Sections

Format A3

Client MR & MRS T Leake Project 409

Scale 1:100 & 1:1250 Drawing No. 9

Date July 07 Revision C

philip bailey
architects

11 Beaumont Gate
Shenley Hill
Radlett
Herts WD7 7AR
Tel: 01923 289960
Fax: 01923 289961