


EXISTING LAYOUT - FOR PROPOSED SEE SHEET 2 OF THESE PLANS




EXISTING REAR ELEVATION




EXISTING FRONT ELEVATION

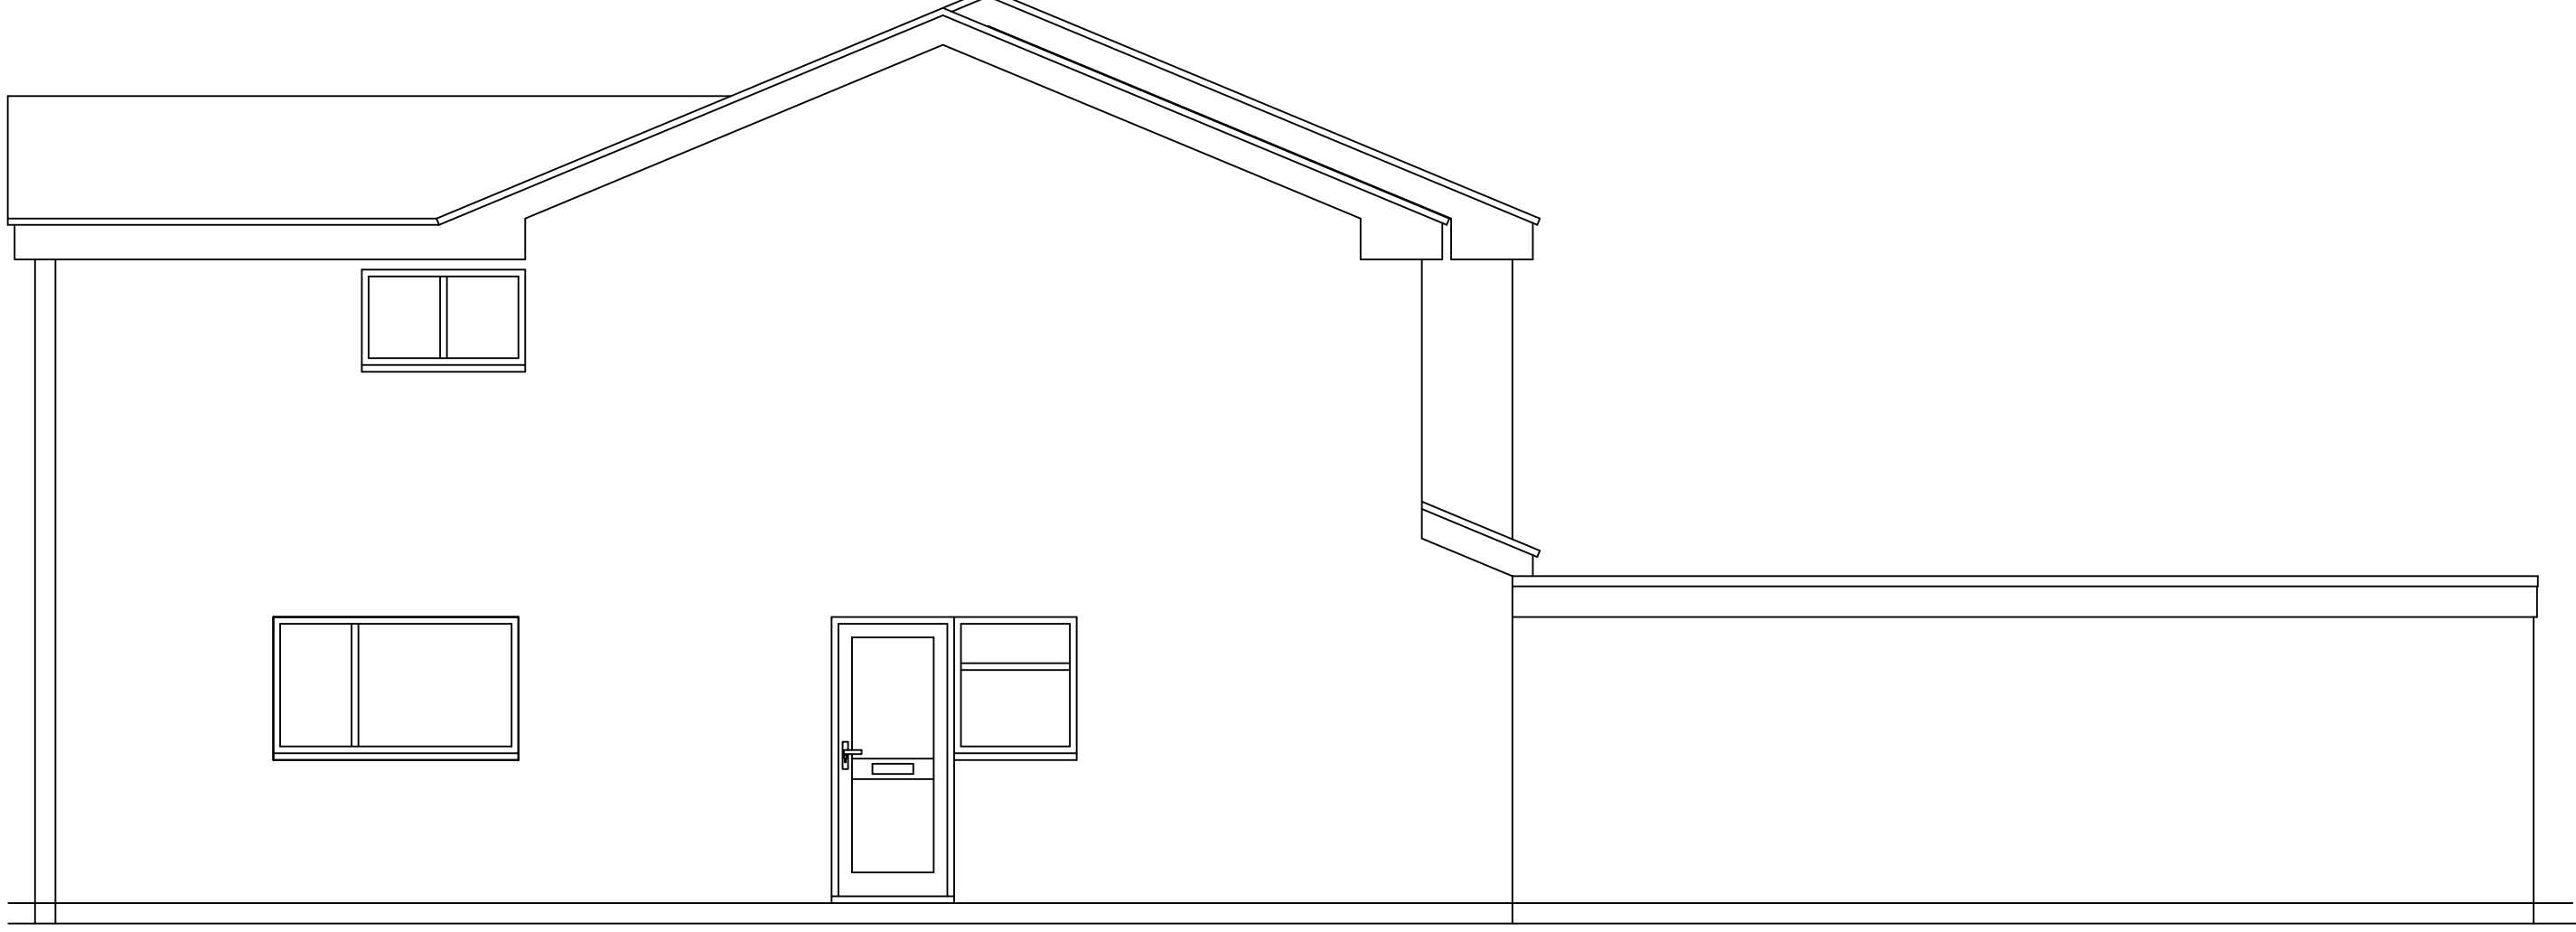

EXISTING SIDE ELEVATION

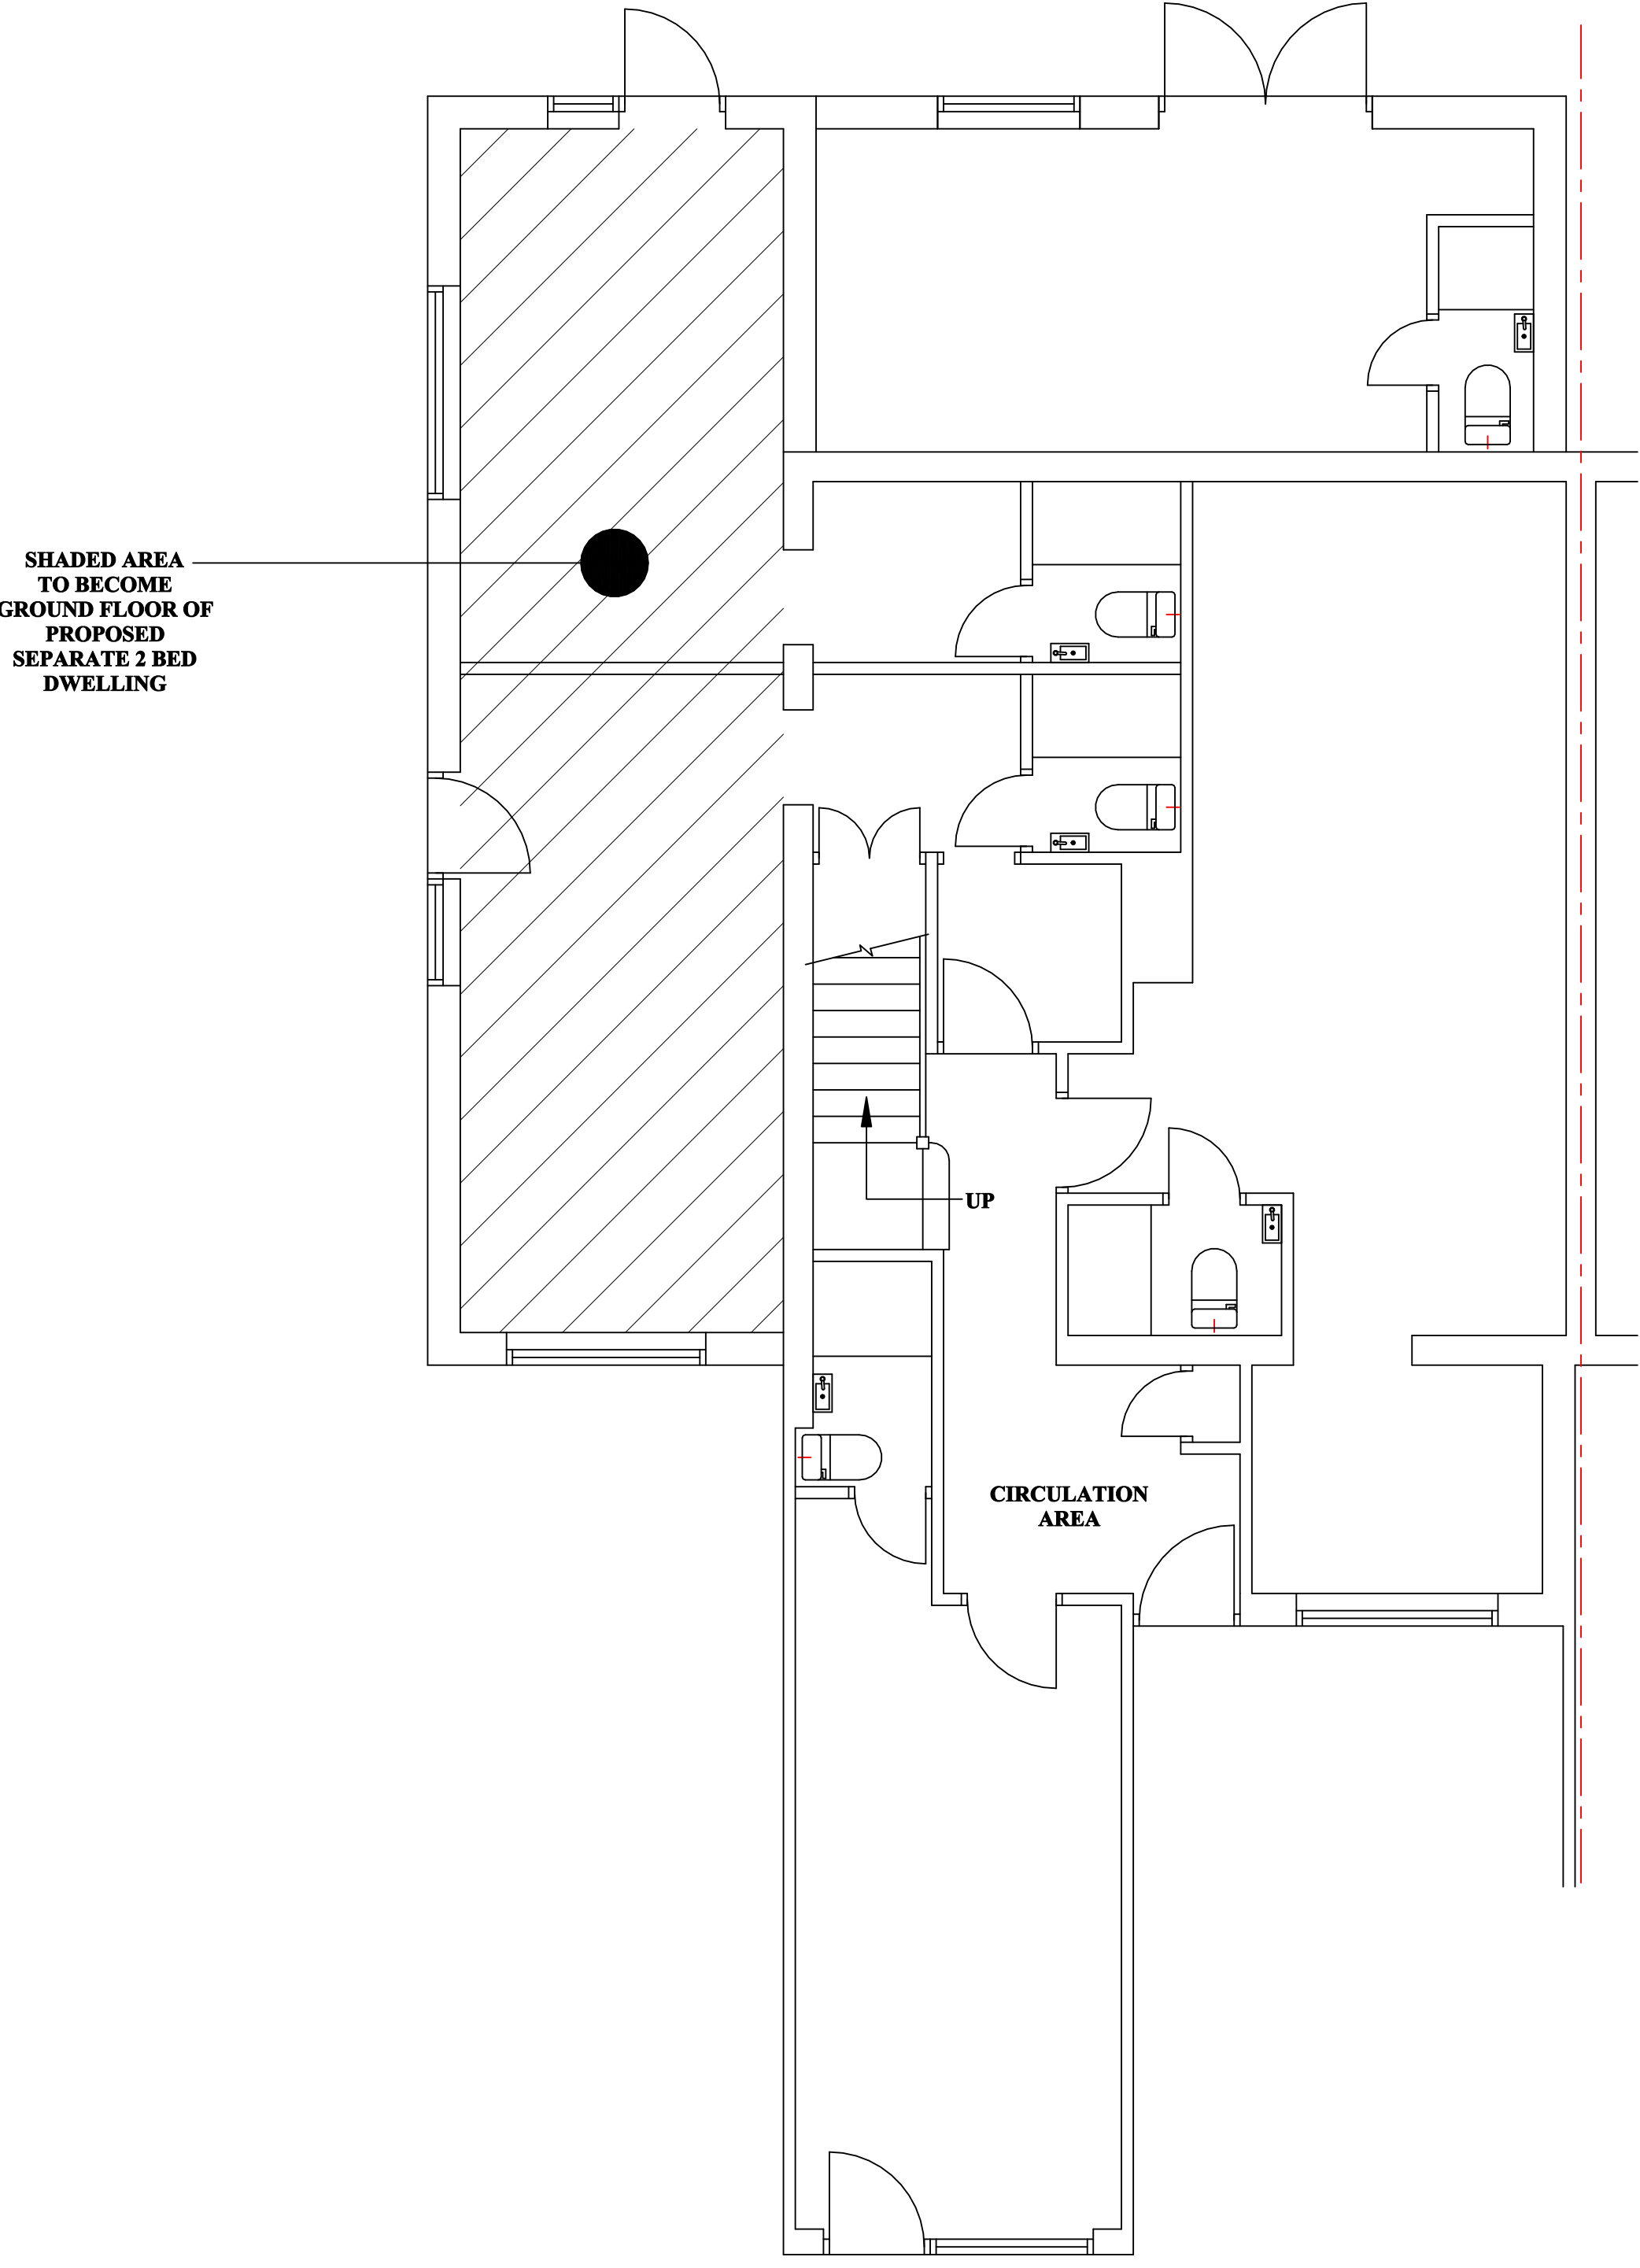

EXISTING GROUND FLOOR PLAN

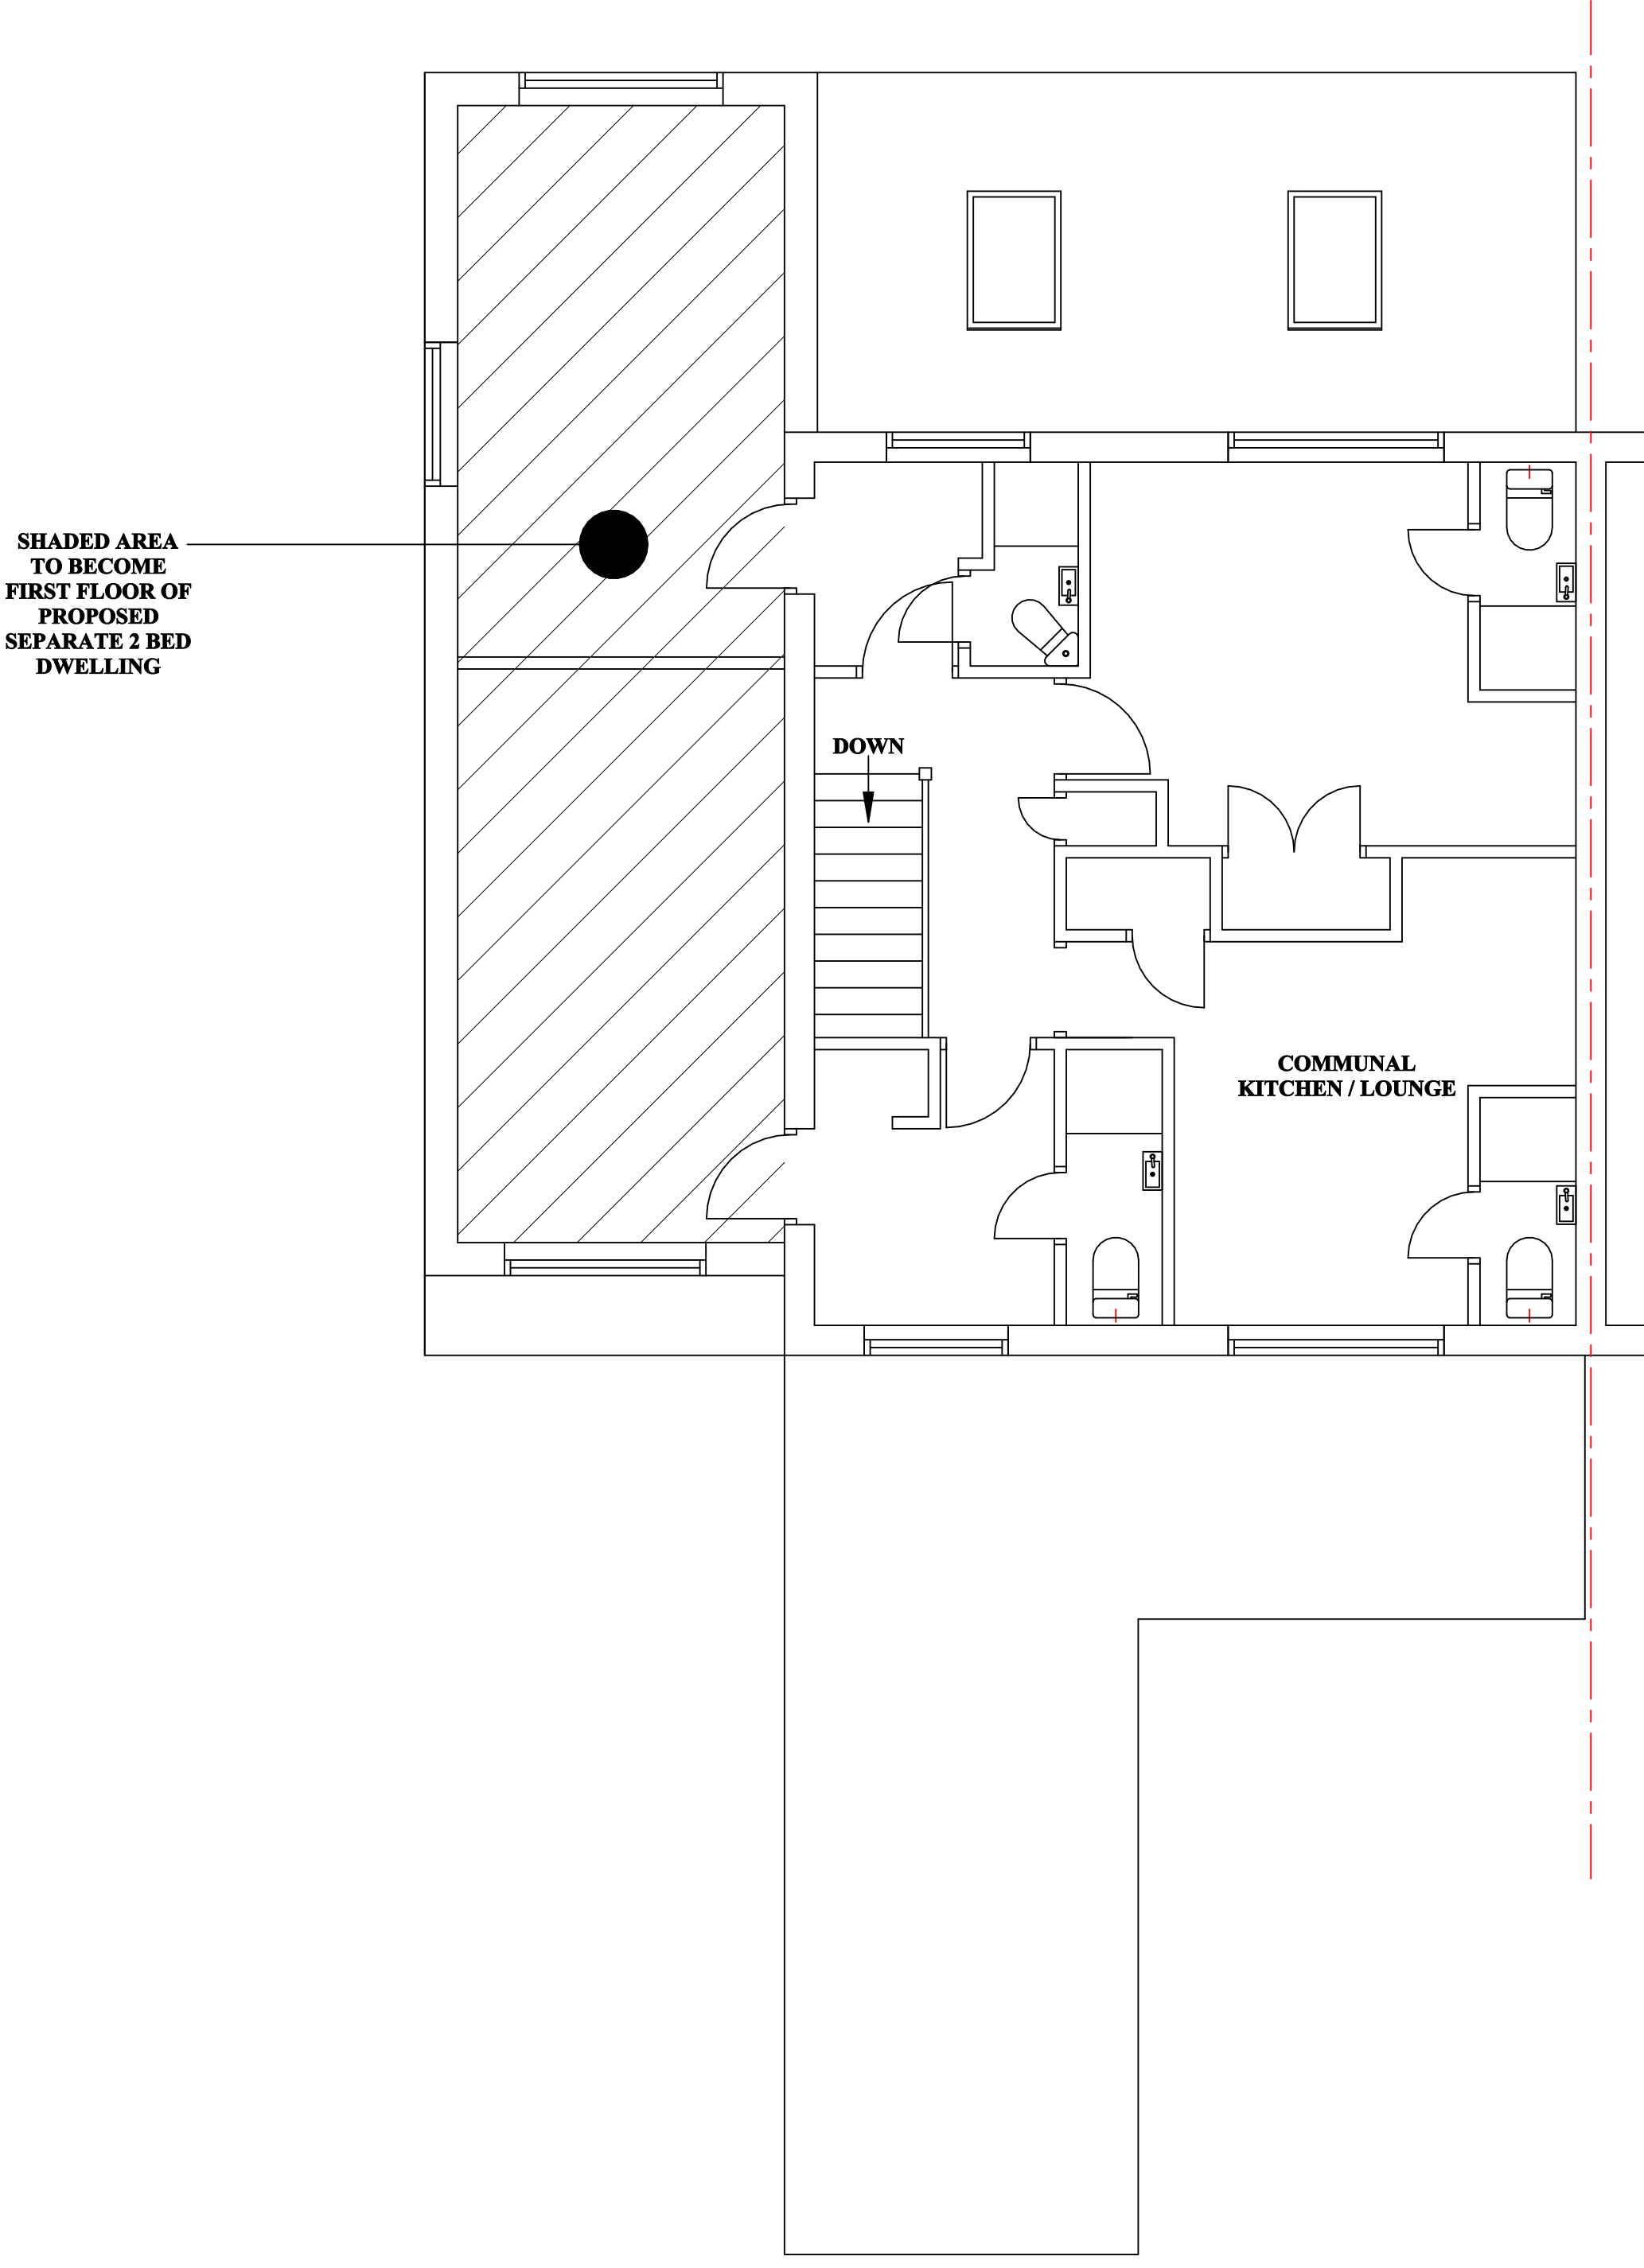


EXISTING FIRST FLOOR PLAN

**BE AWARE
PRIOR TO COMMENCEMENT**
CONTRACTOR TO CHECK AND CONFIRM ALL EXISTING DIMENSIONS AND FEATURE POSITIONS AND IS TO WORK TO SUIT SITE DIMENSIONS. CLIENT TO BE INFORMED OF ANY DEVIATION FROM DRAWING OR SPECIFICATION AND CLIENTS AND BUILDING INSPECTORS / PLANNING DEPARTMENTS PERMISSION TO BE OBTAINED PRIOR TO CONSTRUCTION.
The copyright of this drawing is the property of PLANS TO EXPAND without whose written permission it may not be used, published or reproduced in any form.

REVISIONS:-

NOTES:-

**SCALES WHEN PRINTED
@ 1:50 ON
PAPER SIZE A0**

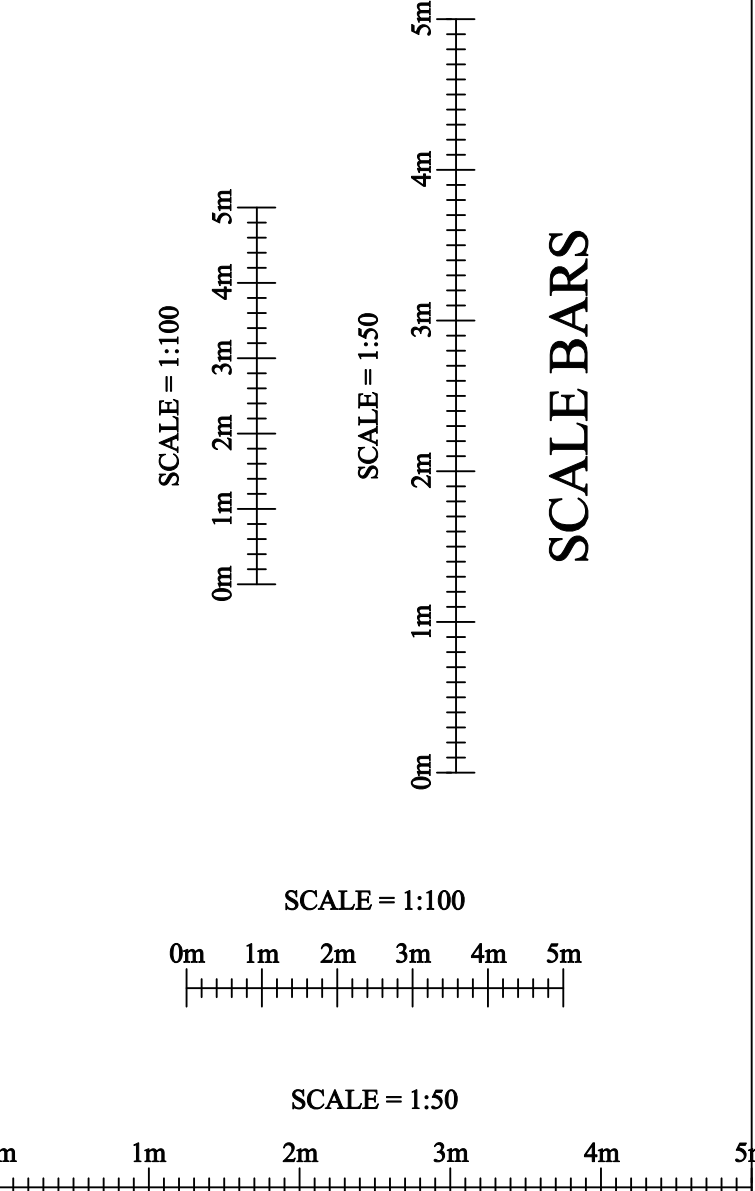

SCALE BARS

PROJECT:-
**PROPOSED
CONVERSION TO
TWO HOUSES**

TITLE:-
**2 DE HAVILLAND CLOSE
HATFIELD
HERTS.**

SCALE: 1:50
DATE: Mar 2016

JOB/DRG. No:-
2016-054B
SHEET 1 OF 2

PLANS TO EXPAND
Architectural Services
The Drawing Office,
97 Mildmay Road, Stevenage, Hertfordshire,
SG1 5RS
Tel (01438) - 237407
Mobile 07768 - 436971
Email: info@plans-to-expand.co.uk