

# EXISTING LAYOUT - FOR PROPOSED SEE SHEET 2 OF THESE PLANS

**BE AWARE  
PRIOR TO COMMENCEMENT**  
CONTRACTOR TO CHECK AND CONFIRM ALL EXISTING  
DIMENSIONS AND FEATURE POSITIONS AND IS TO  
WORK TO SUIT SITE DIMENSIONS.  
CLIENT TO BE INFORMED OF ANY DEVIATION FROM  
DRAWING OR SPECIFICATION AND CLIENTS AND  
BUILDING INSPECTORS / PLANNING DEPARTMENTS  
PERMISSION TO BE OBTAINED PRIOR TO  
CONSTRUCTION.

The copyright of this drawing is the property of  
**PLANS TO EXPAND**  
without whose written permission it may not be used, published or  
reproduced in any form.

**DO NOT SCALE THIS DRAWING  
(WITH THE EXCEPTION OF PLANNING)**

REVISIONS:-


NOTES:-




EXISTING REAR ELEVATION




EXISTING FRONT ELEVATION

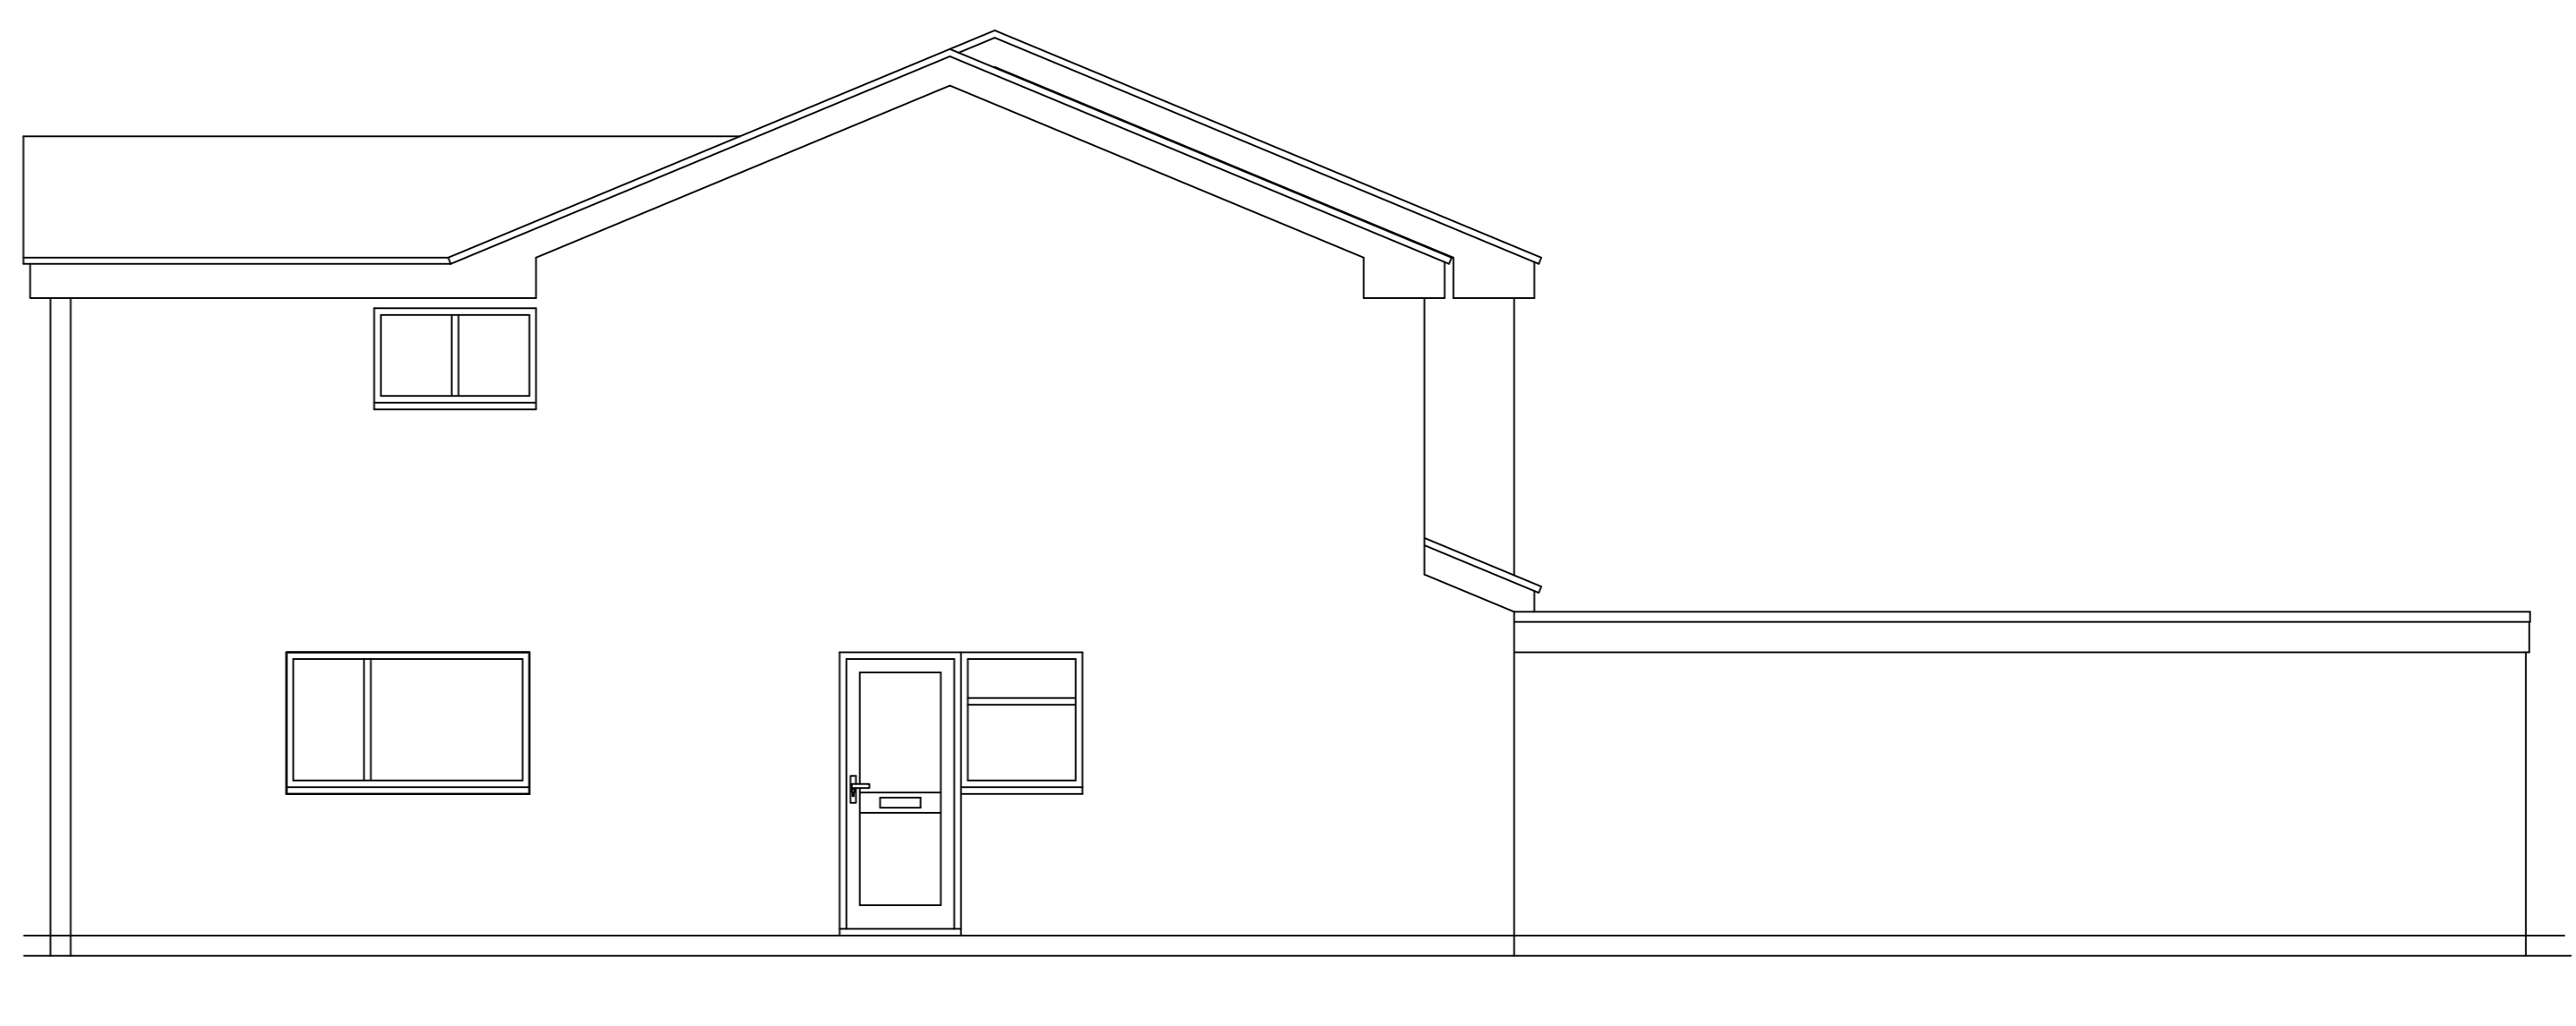

EXISTING SIDE ELEVATION

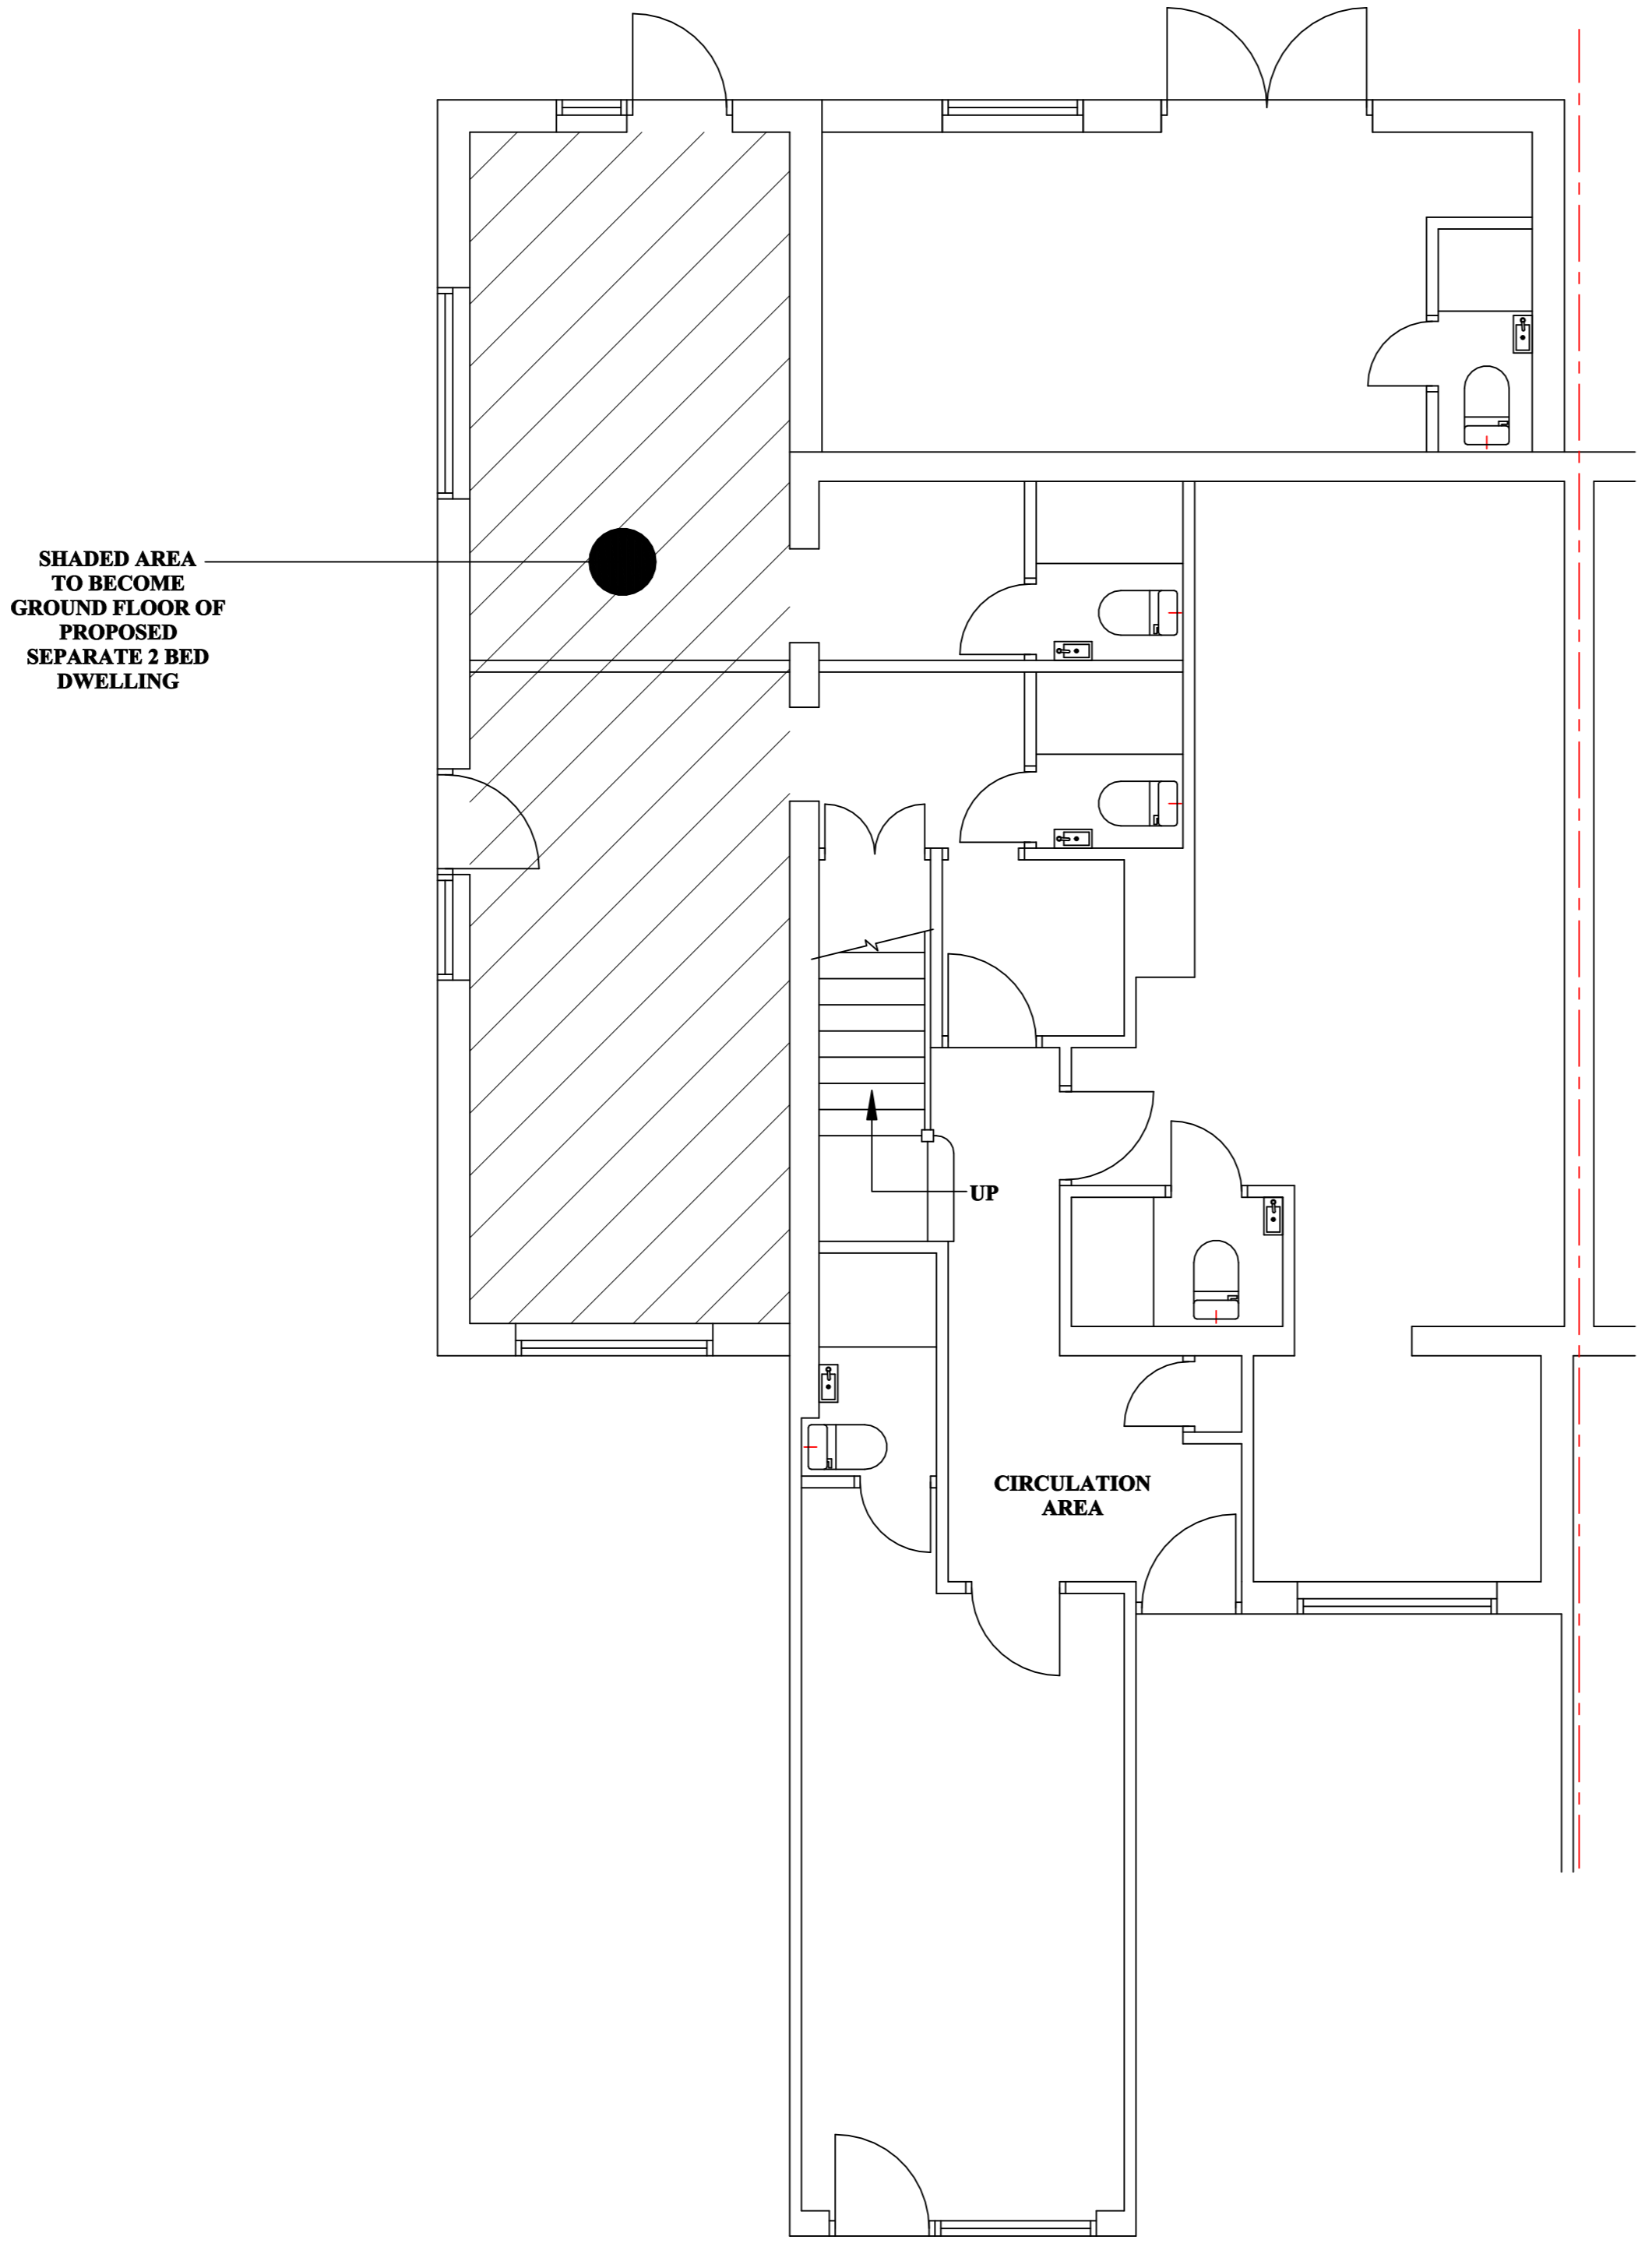

EXISTING GROUND FLOOR PLAN

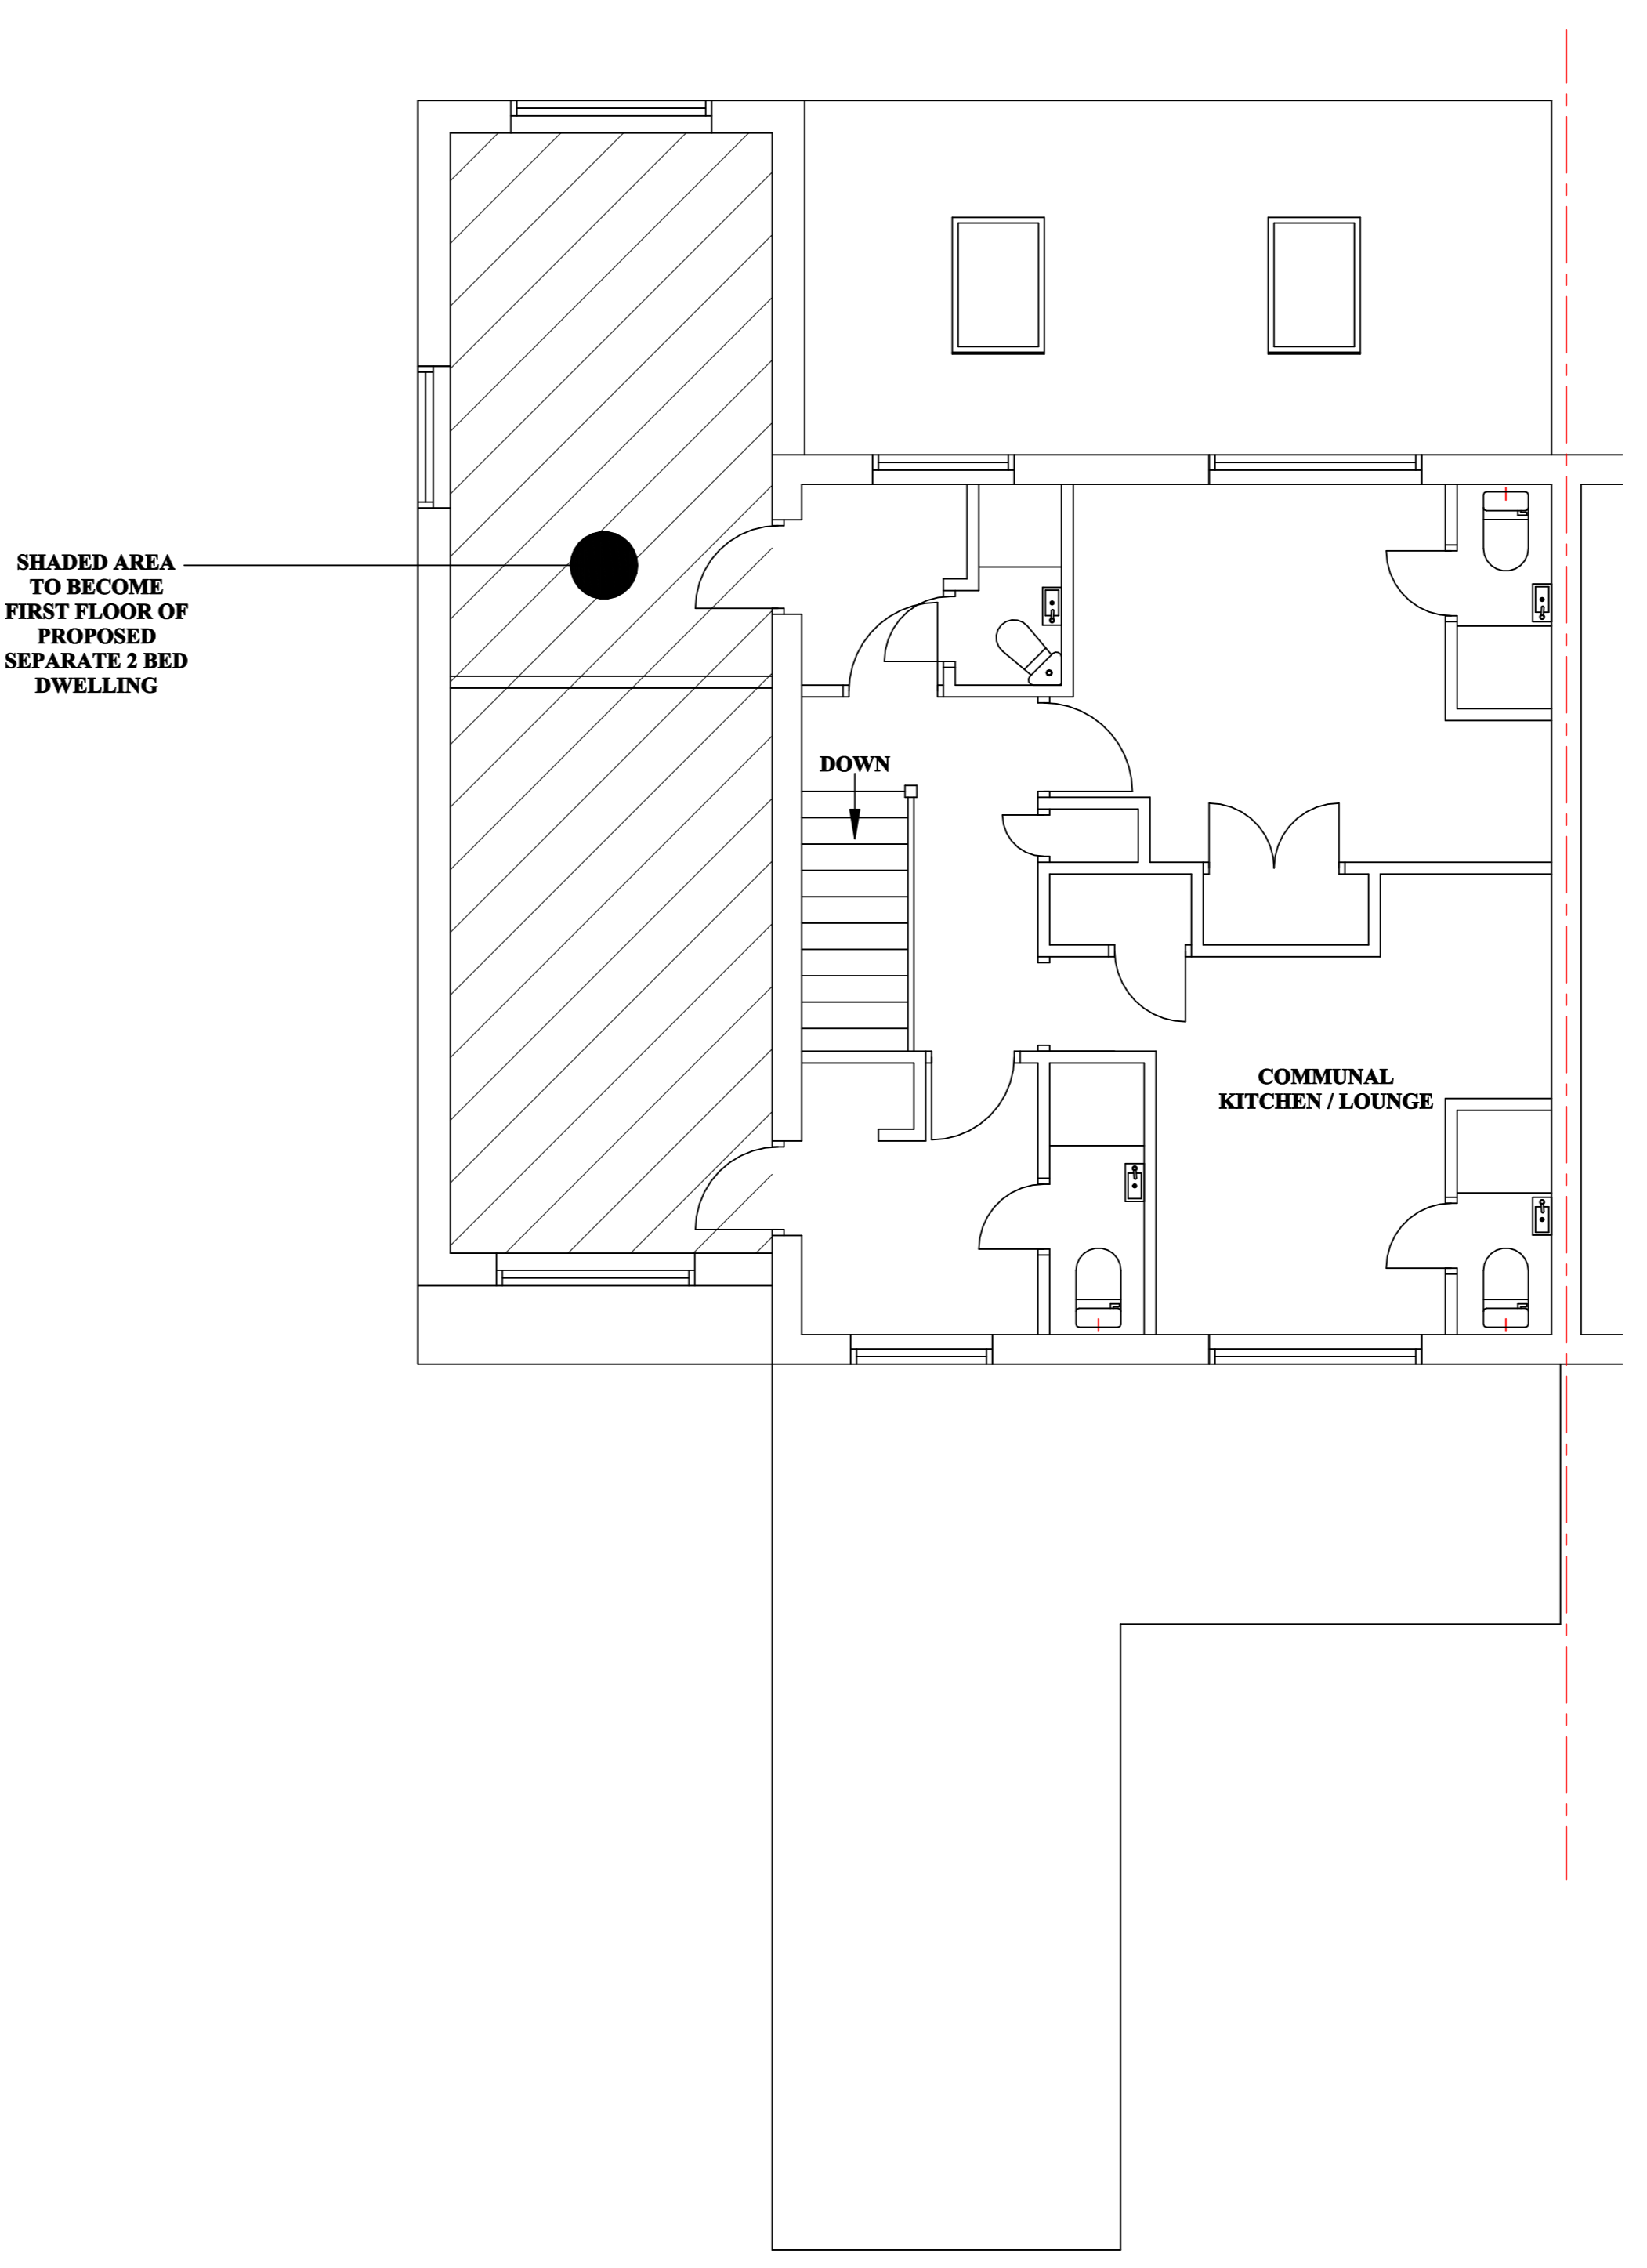

EXISTING FIRST FLOOR PLAN

PROJECT:-  
**PROPOSED  
CONVERSION TO  
TWO HOUSES**

TITLE:-  
**2 DE HAVILLAND CLOSE  
HATFIELD  
HERTS.**

SCALE: 1:50      JOB/DRG. No:-  
DATE: Mar 2016      2016-054B  
   SHEET 1 OF 2

**PLANS TO EXPAND**  
Architectural Services

The Drawing Office,  
97 Mildmay Road, Stevenage, Hertfordshire,  
SG1 5RS  
Tel (01438) - 237407  
Mobile 07768 - 436971  
Email: info@planstoexpand.co.uk