


# EXISTING LAYOUT - FOR PROPOSED SEE SHEET 2 OF THESE PLANS




EXISTING REAR ELEVATION




EXISTING FRONT ELEVATION

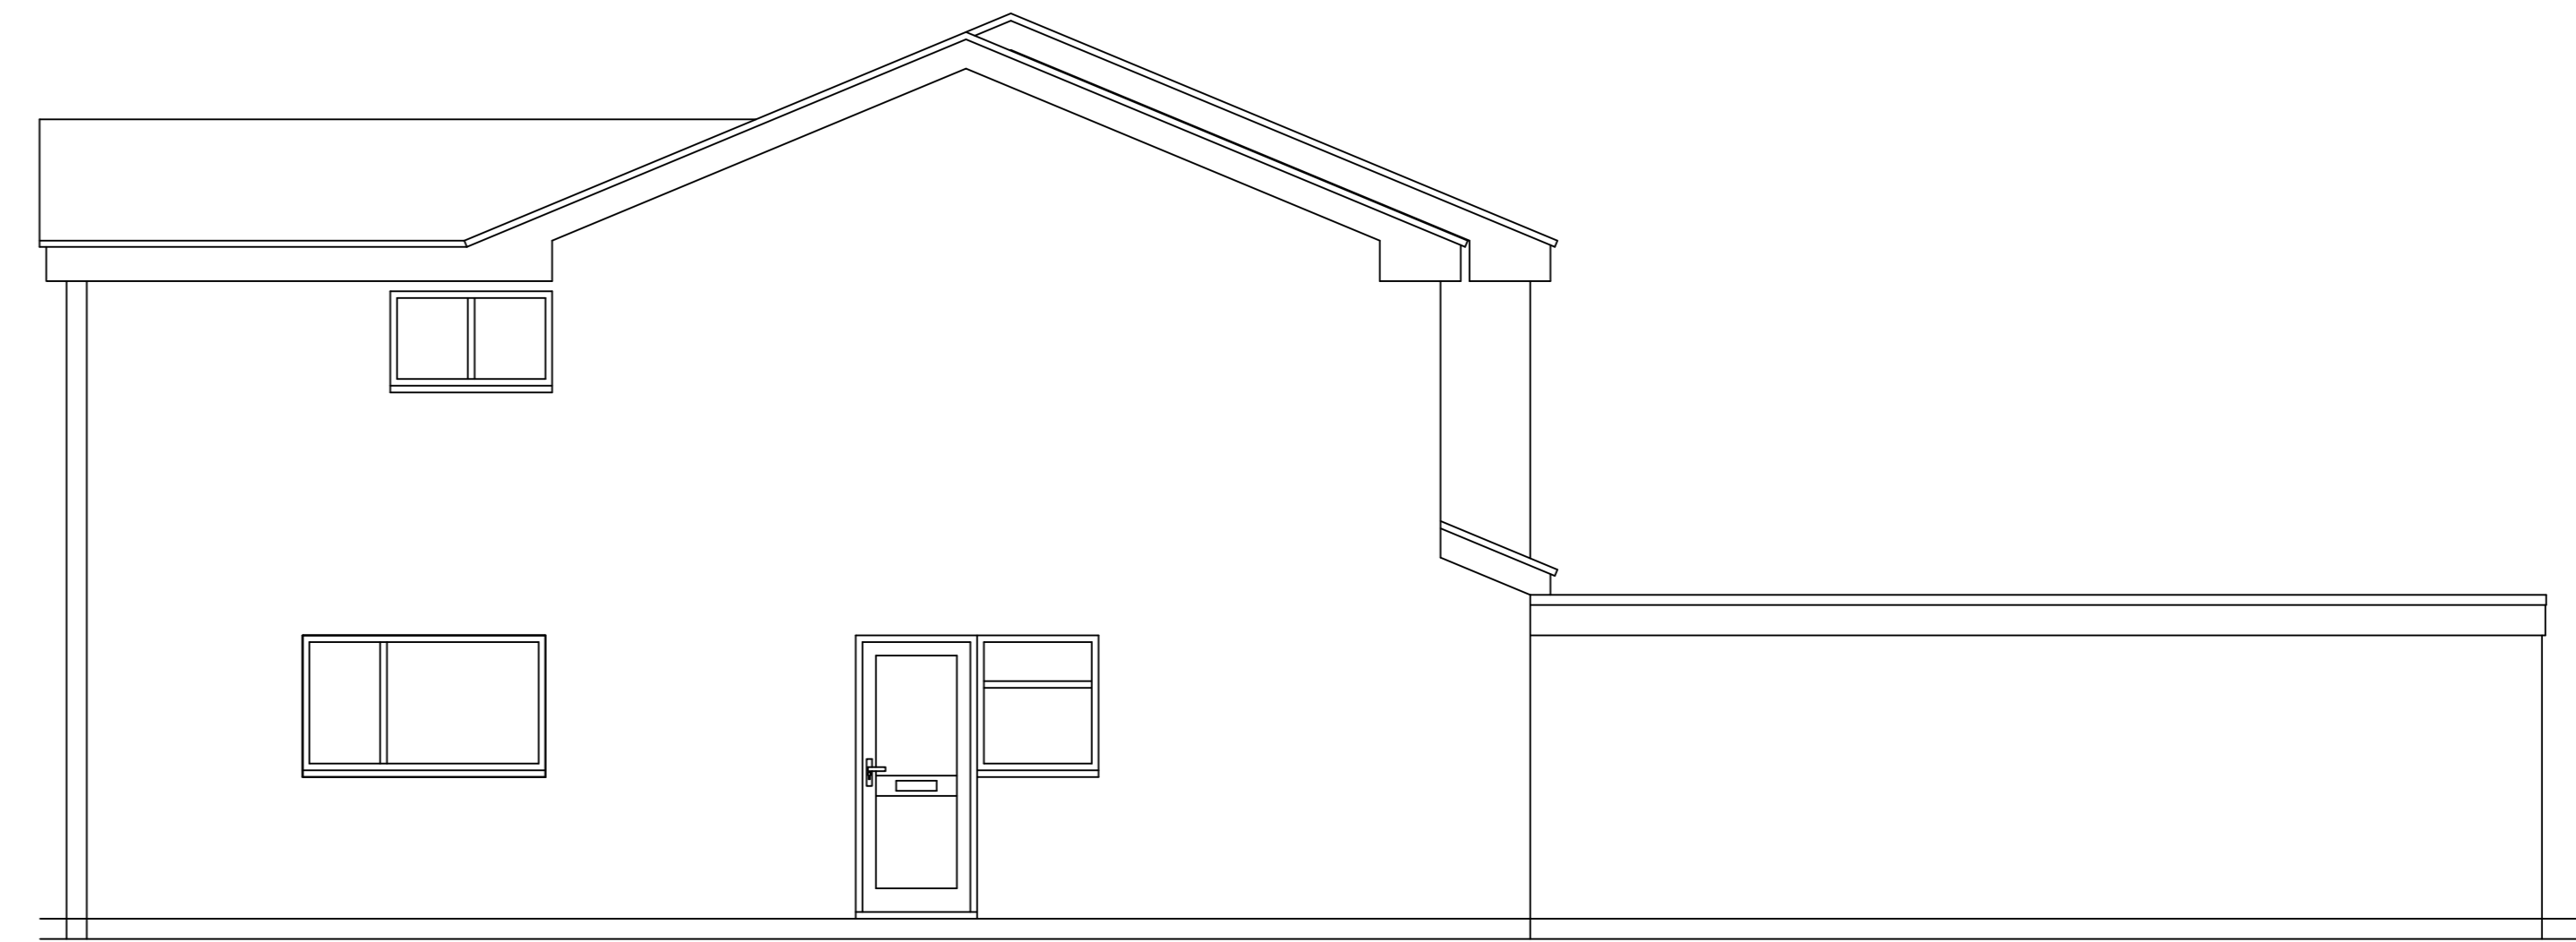

EXISTING SIDE ELEVATION

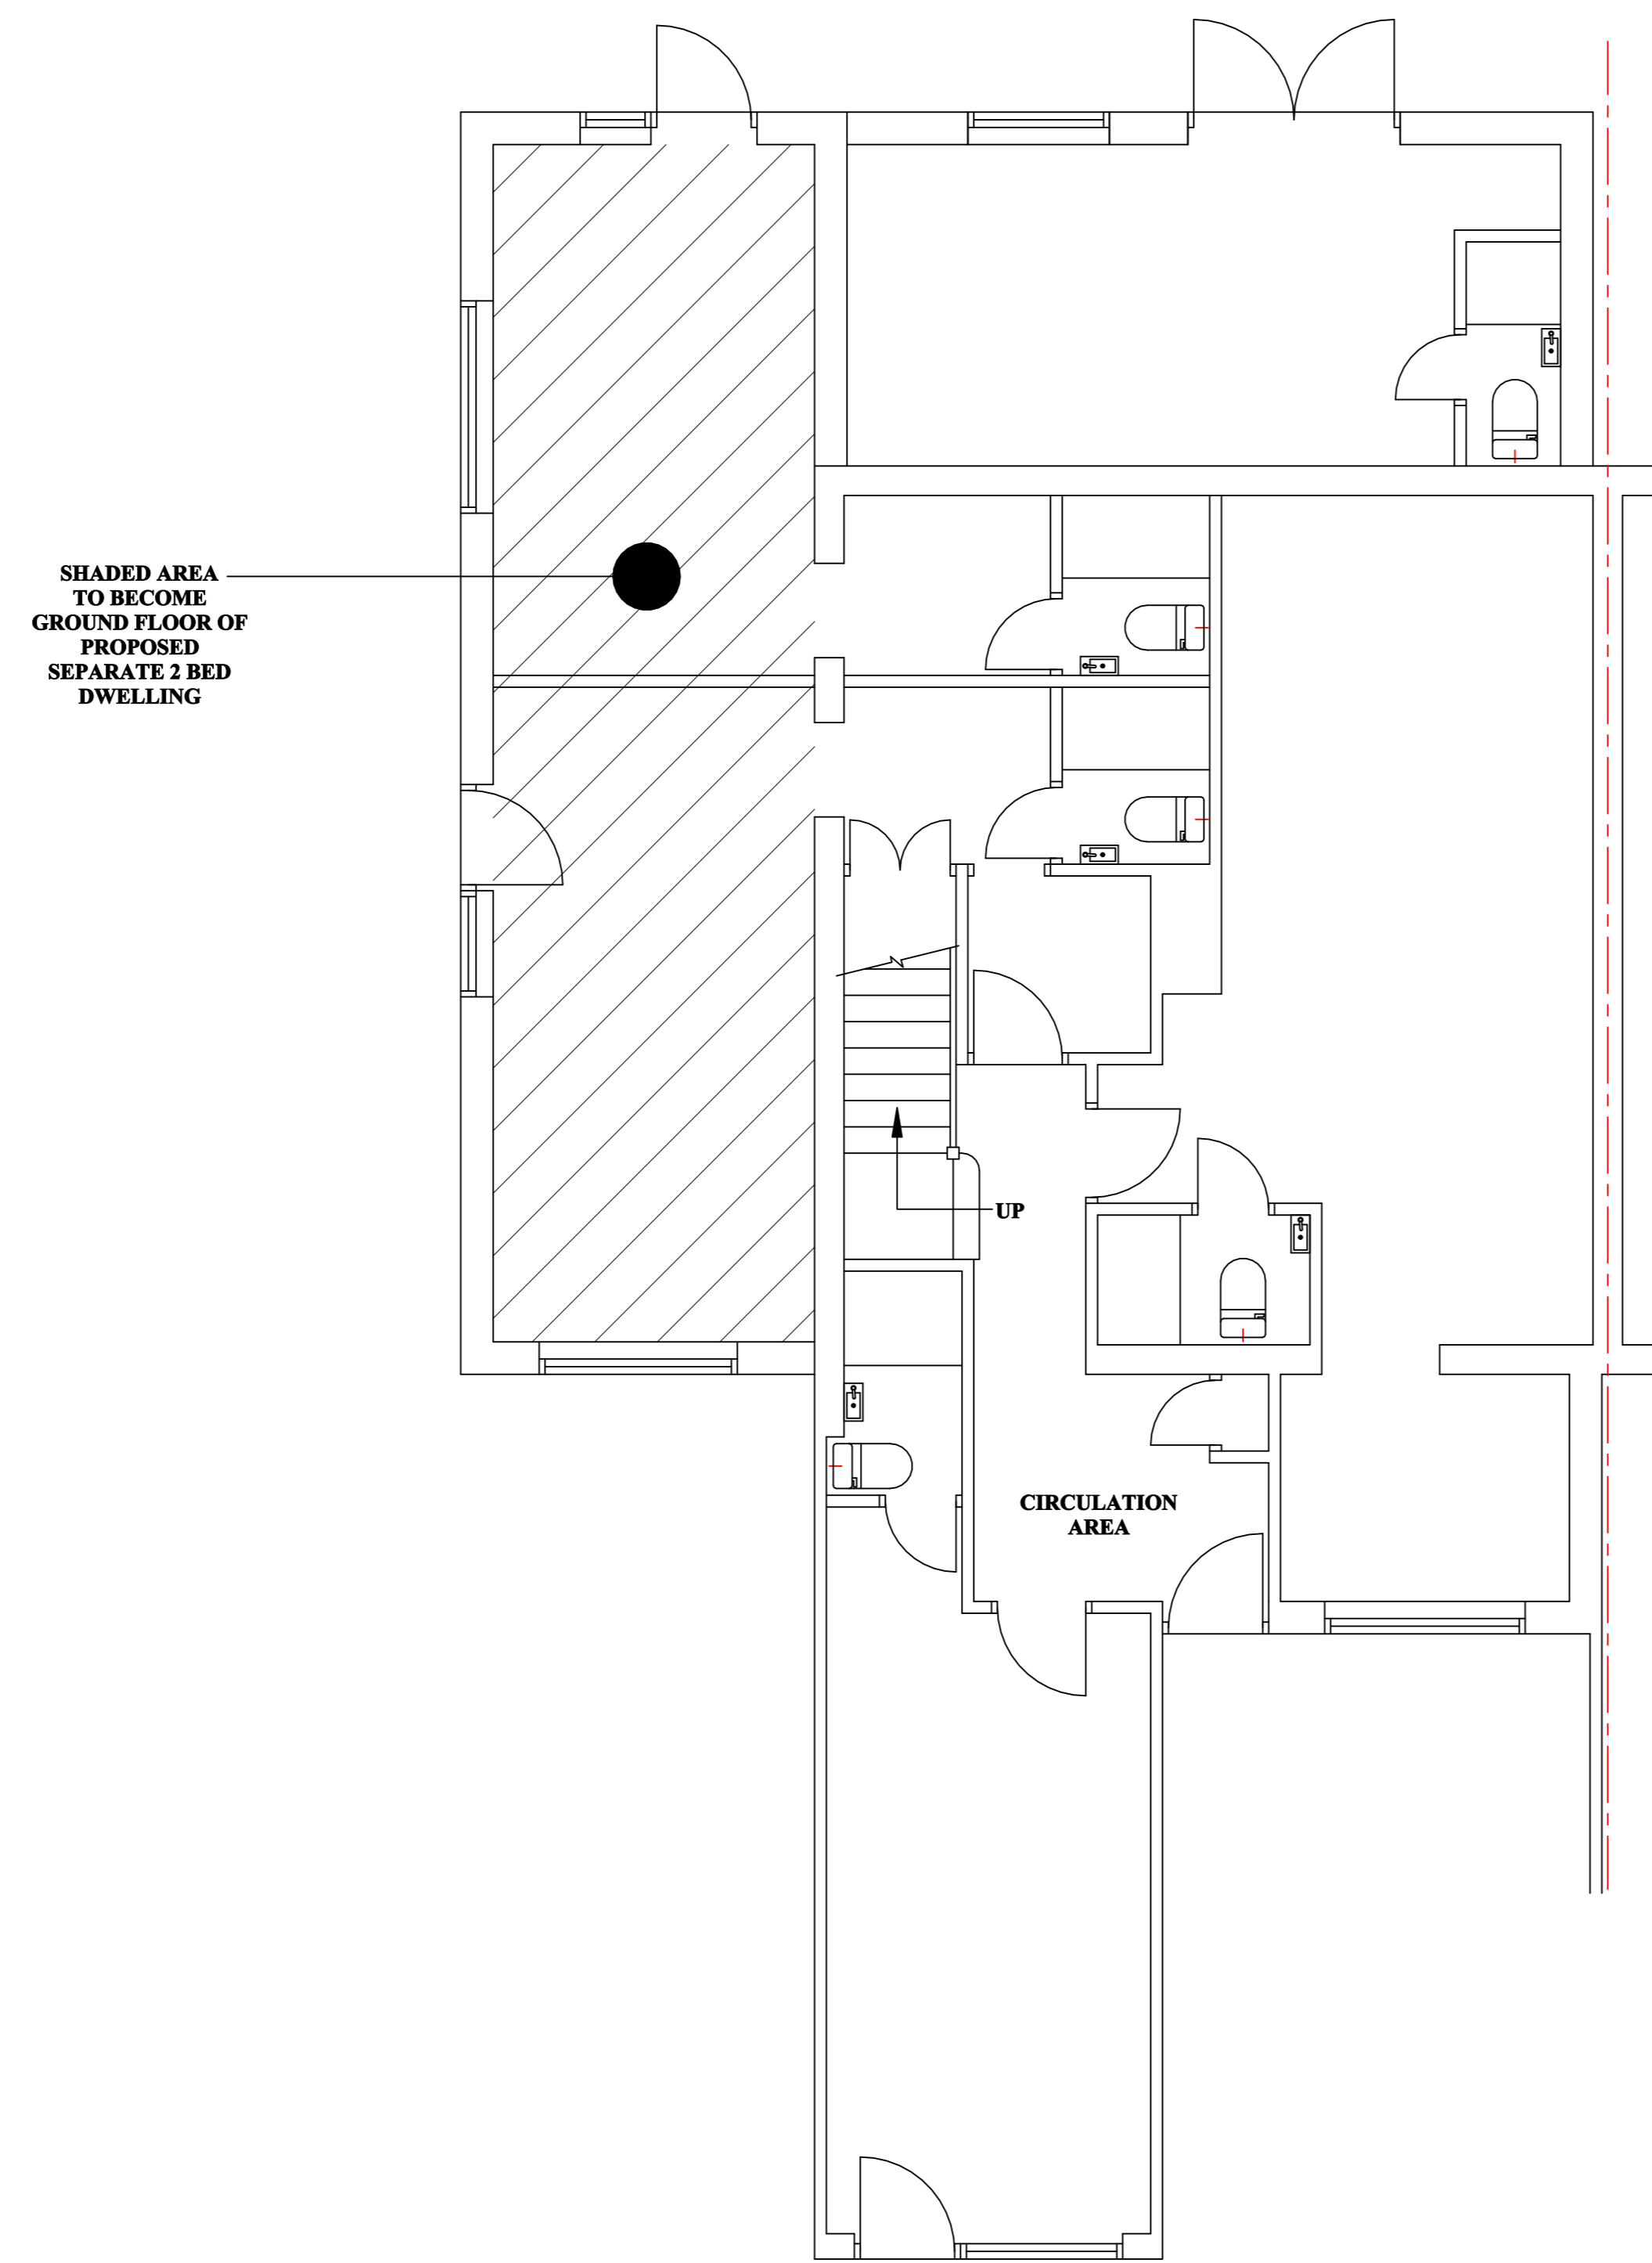

EXISTING GROUND FLOOR PLAN

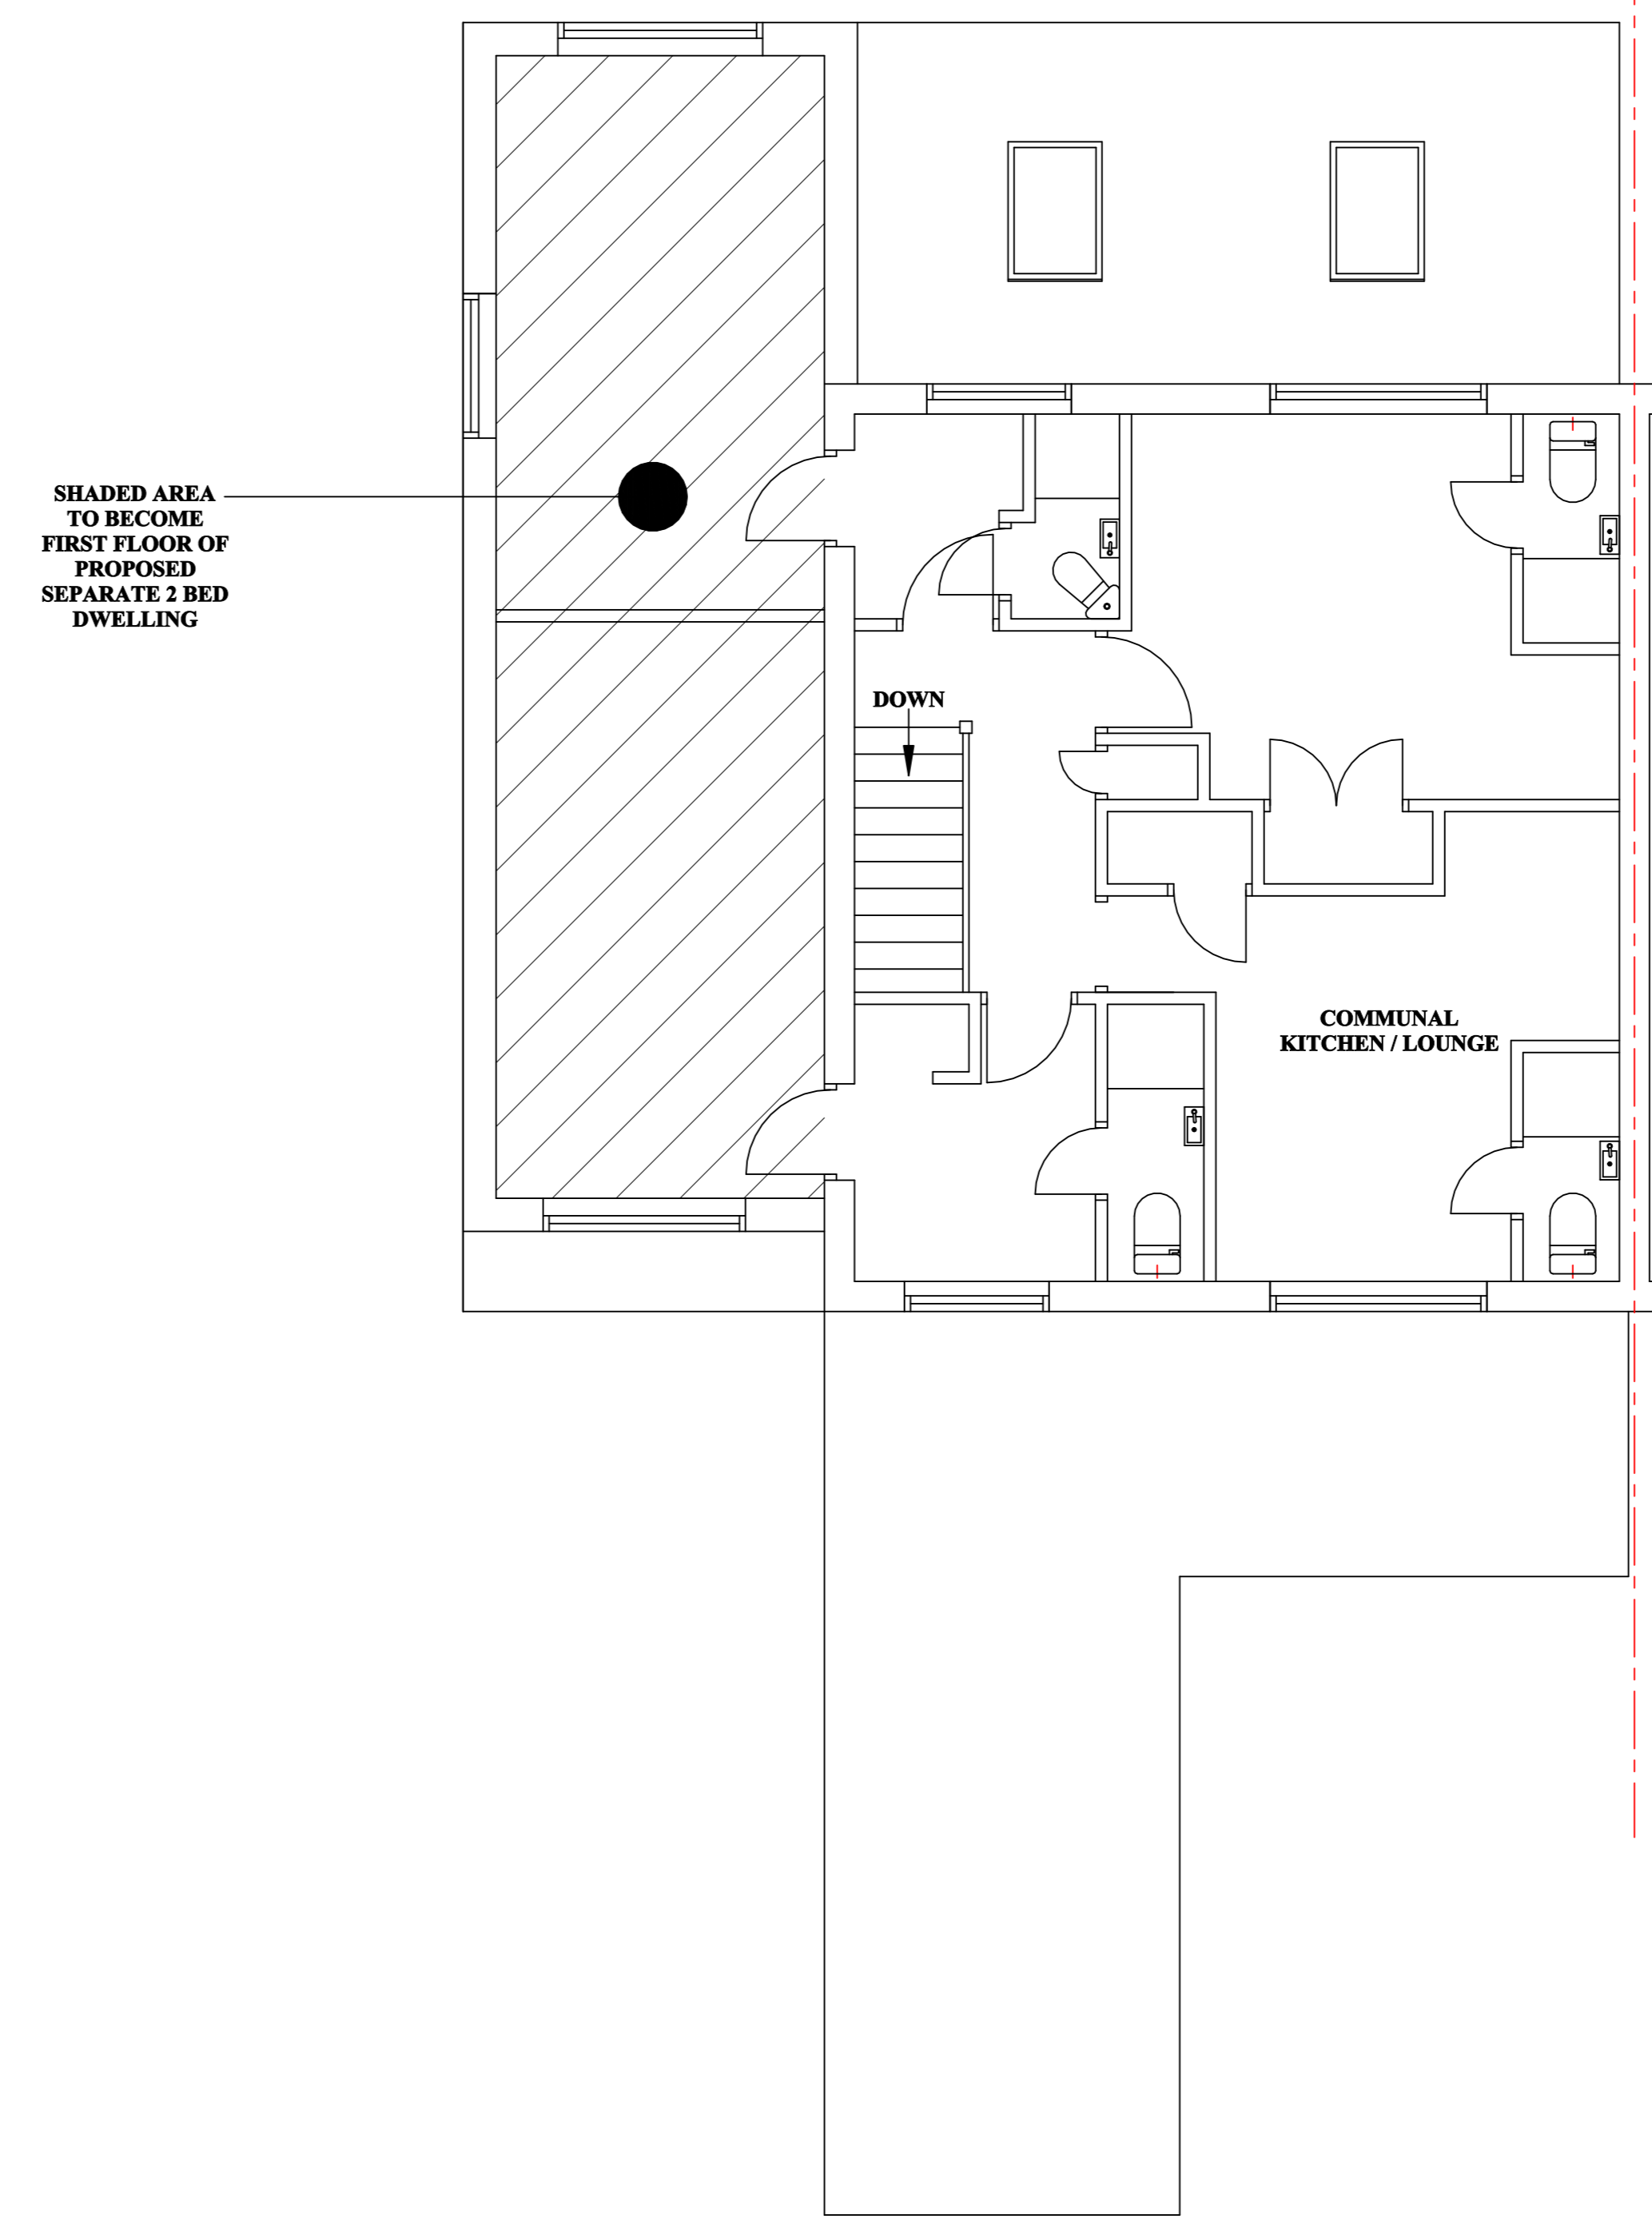

EXISTING FIRST FLOOR PLAN

**BE AWARE**  
**PRIOR TO COMMENCEMENT**  
 CONTRACTOR TO CHECK AND CONFIRM ALL EXISTING DIMENSIONS AND FEATURE POSITIONS AND IS TO WORK TO SUIT SITE DIMENSIONS.  
 CLIENT TO BE INFORMED OF ANY DEVIATION FROM DRAWING OR SPECIFICATION AND CLIENTS AND BUILDING INSPECTORS / PLANNING DEPARTMENTS PERMISSION TO BE OBTAINED PRIOR TO CONSTRUCTION.


The copyright of this drawing is the property of PLANS TO EXPAND without whose written permission it may not be used, published or reproduced in any form.

**DO NOT SCALE THIS DRAWING (WITH THE EXCEPTION OF PLANNING)**

REVISIONS:-

NOTES:-

**SCALES WHEN PRINTED @ 1:50 ON PAPER SIZE A0**

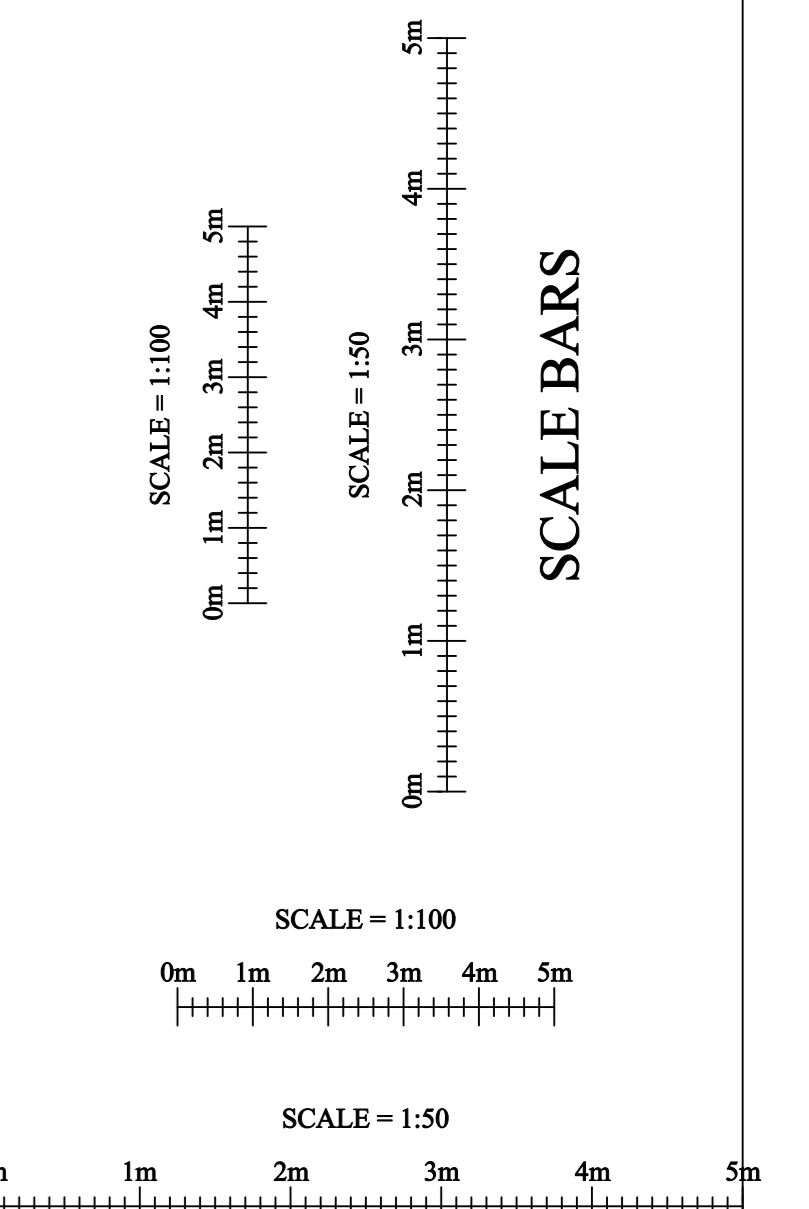

SCALE BARS

PROJECT:-  
**PROPOSED CONVERSION TO TWO HOUSES**

TITLE:-  
**2 DE HAVILLAND CLOSE HATFIELD HERTS.**

SCALE: 1:50  
 DATE: Mar 2016  
 JOB/DRG. No: 2016-054B  
 SHEET 1 OF 2

**PLANS TO EXPAND**  
 Architectural Services  
 The Drawing Office,  
 97 Mildmay Road, Stevenage, Hertfordshire, SG1 5RS  
 Tel (01438) - 237407  
 Mobile 07768 - 436971  
 Email: info@planstoexpand.co.uk