


PROPOSED LAYOUT - FOR EXISTING SEE SHEET 1 OF THESE PLANS




PROPOSED REAR ELEVATION
(UNCHANGED)




PROPOSED FRONT ELEVATION
(UNCHANGED)

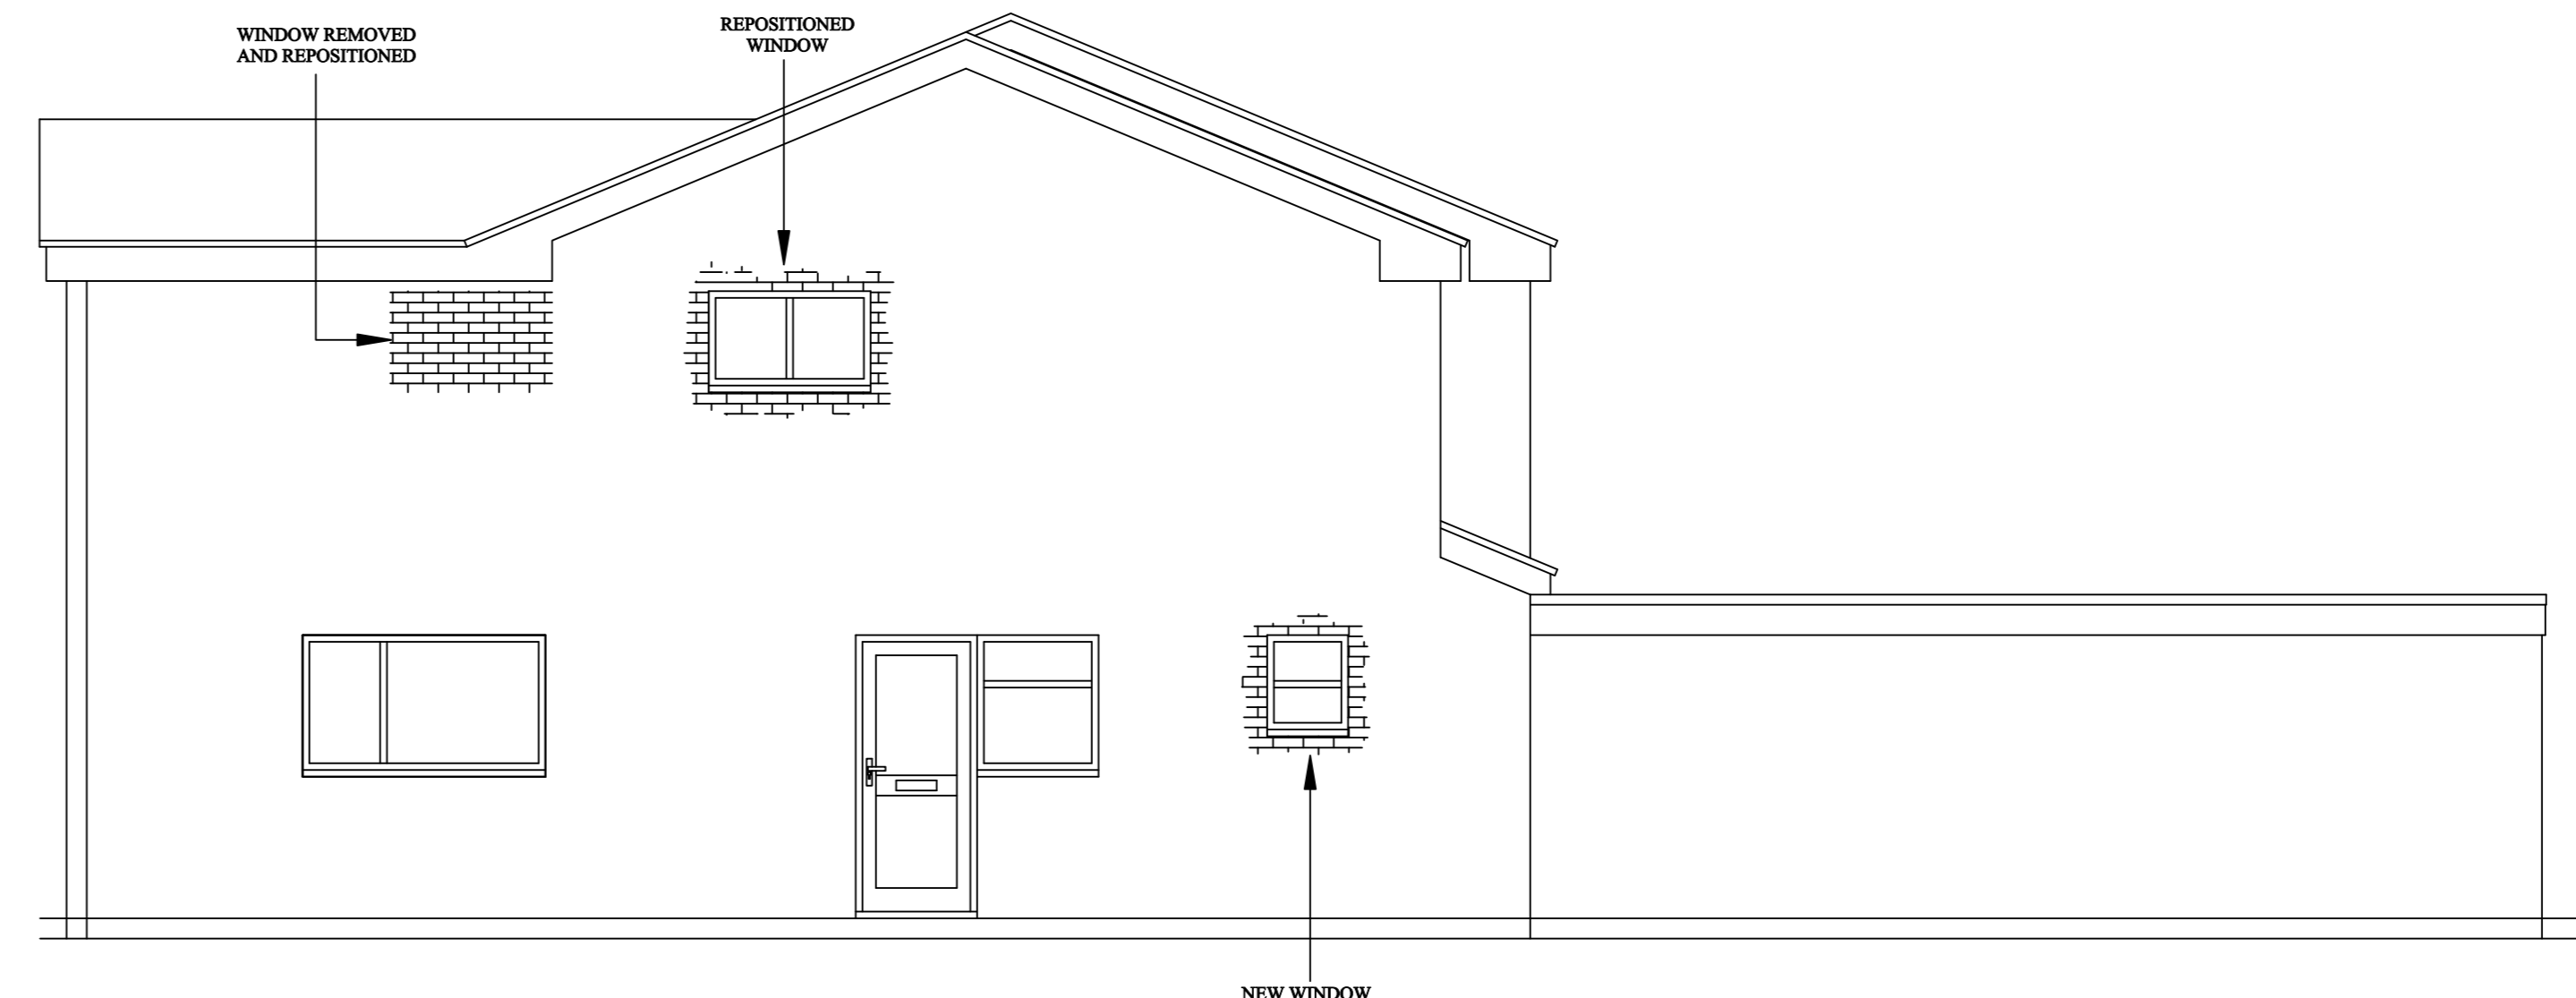

PROPOSED SIDE ELEVATION

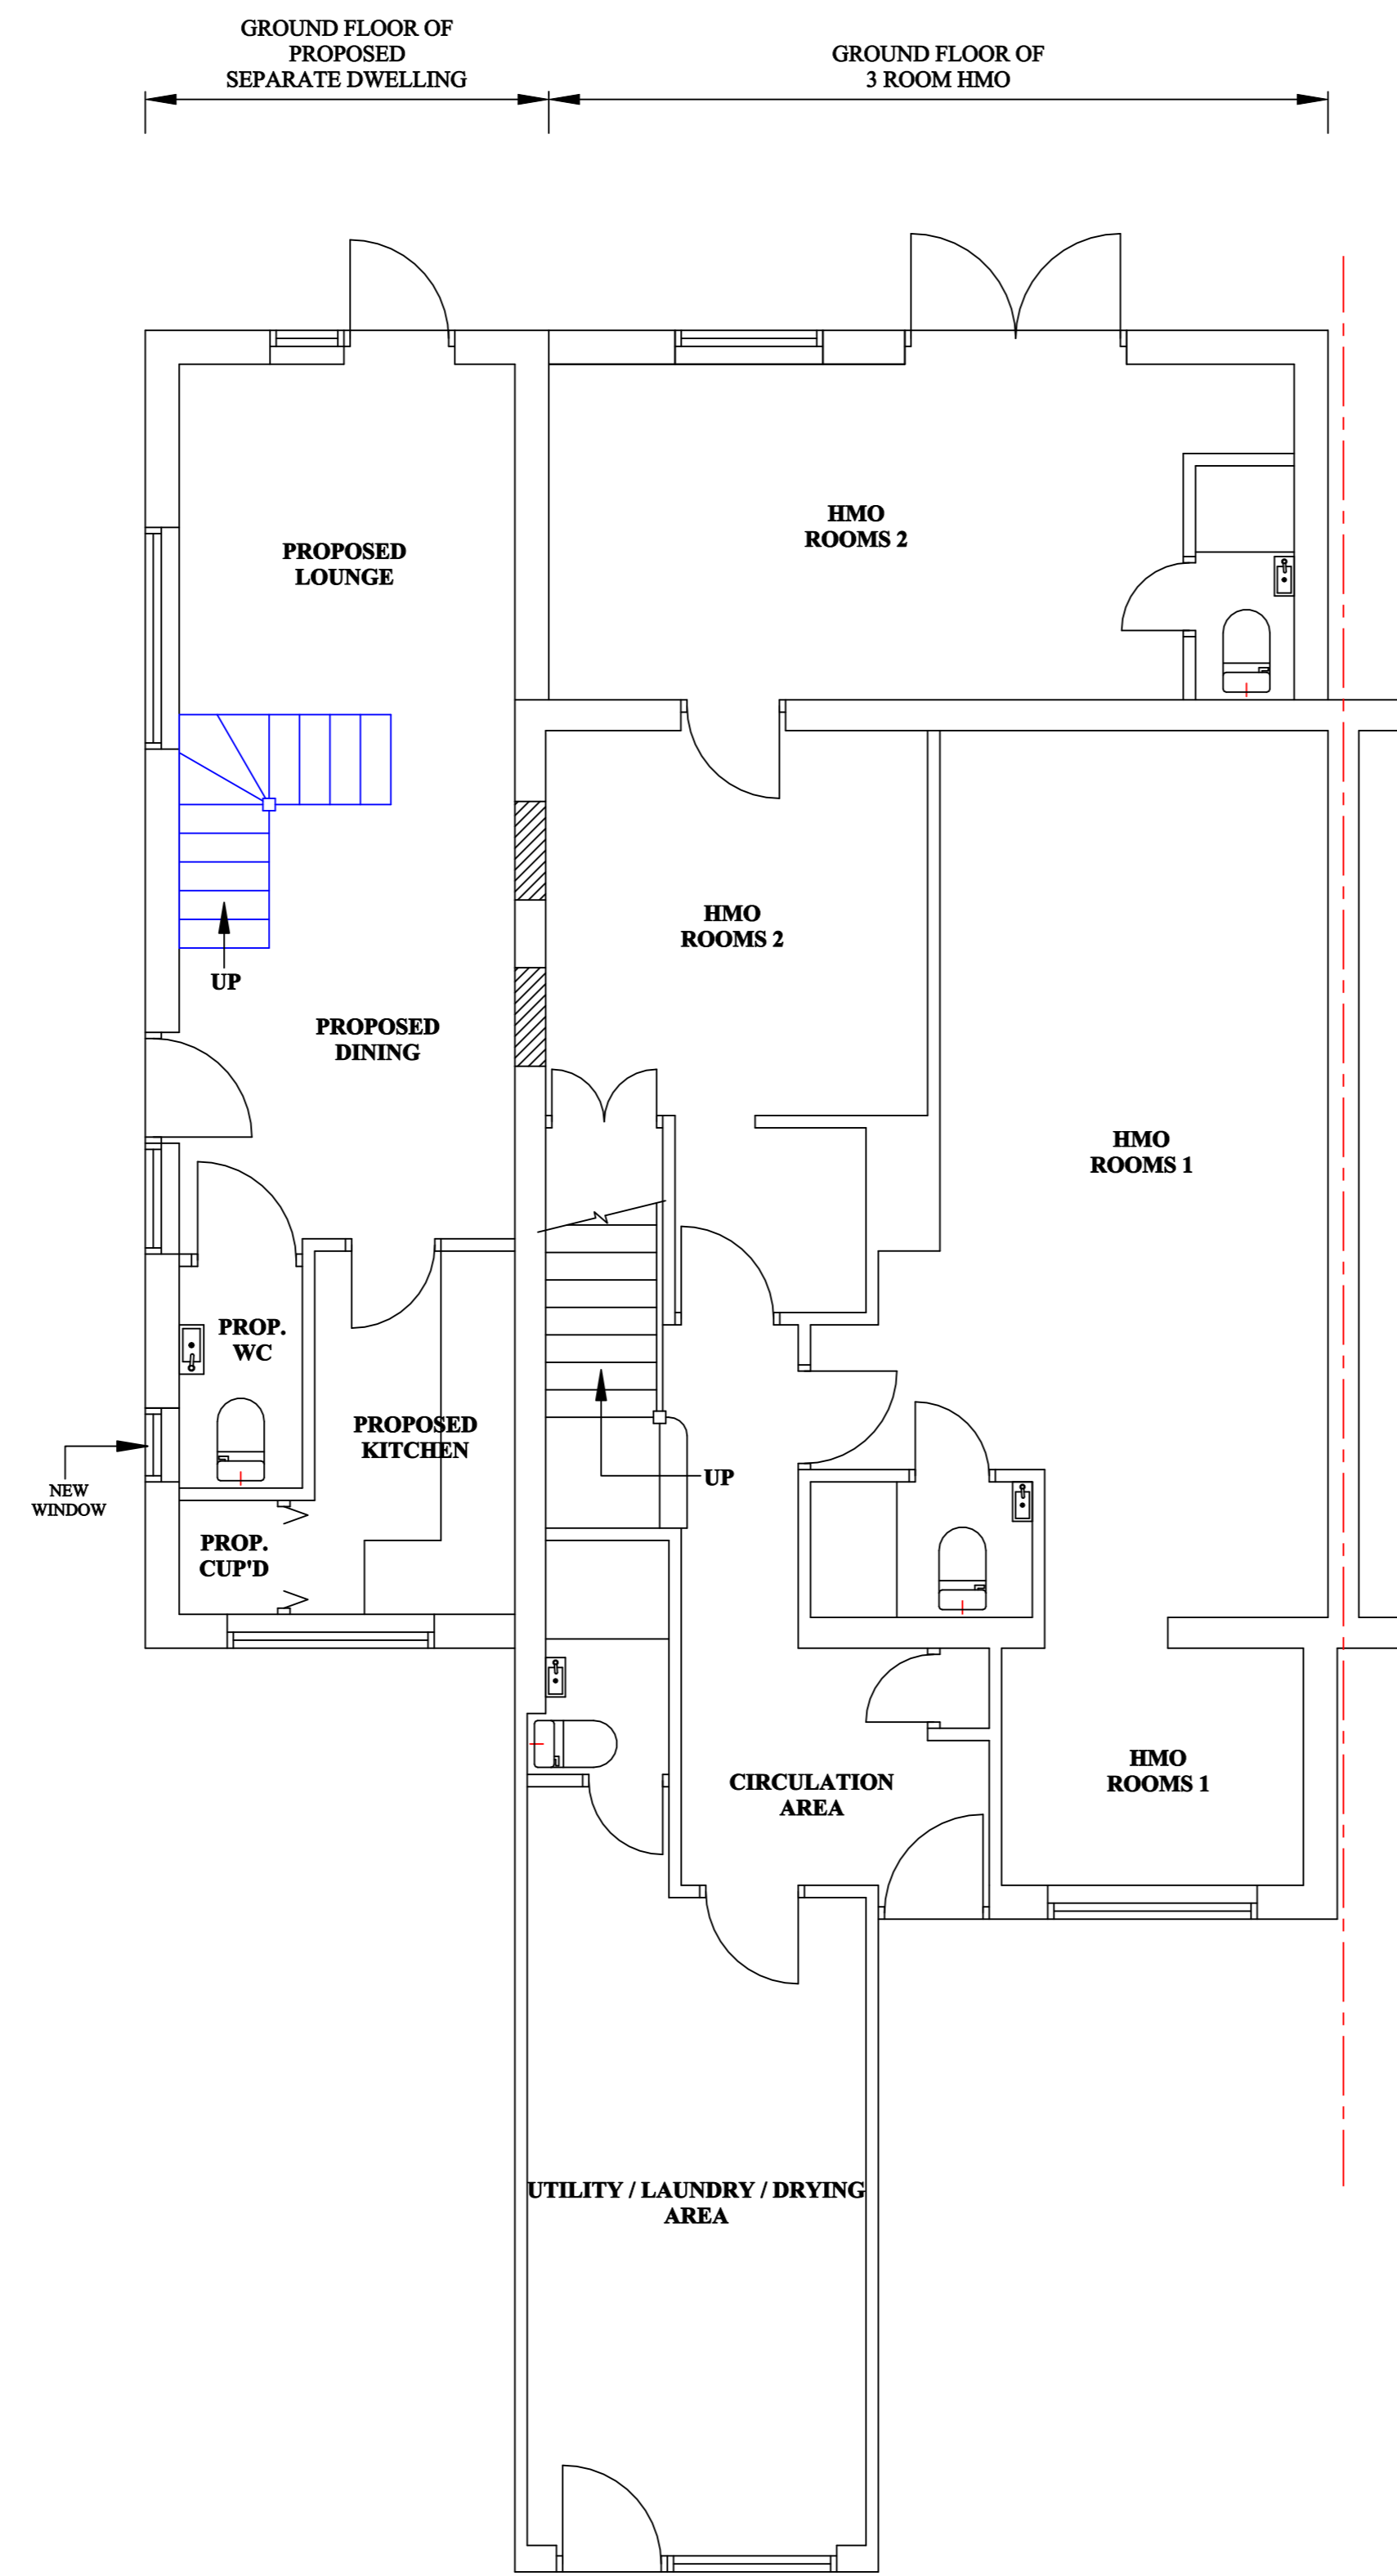

PROPOSED GROUND FLOOR PLAN

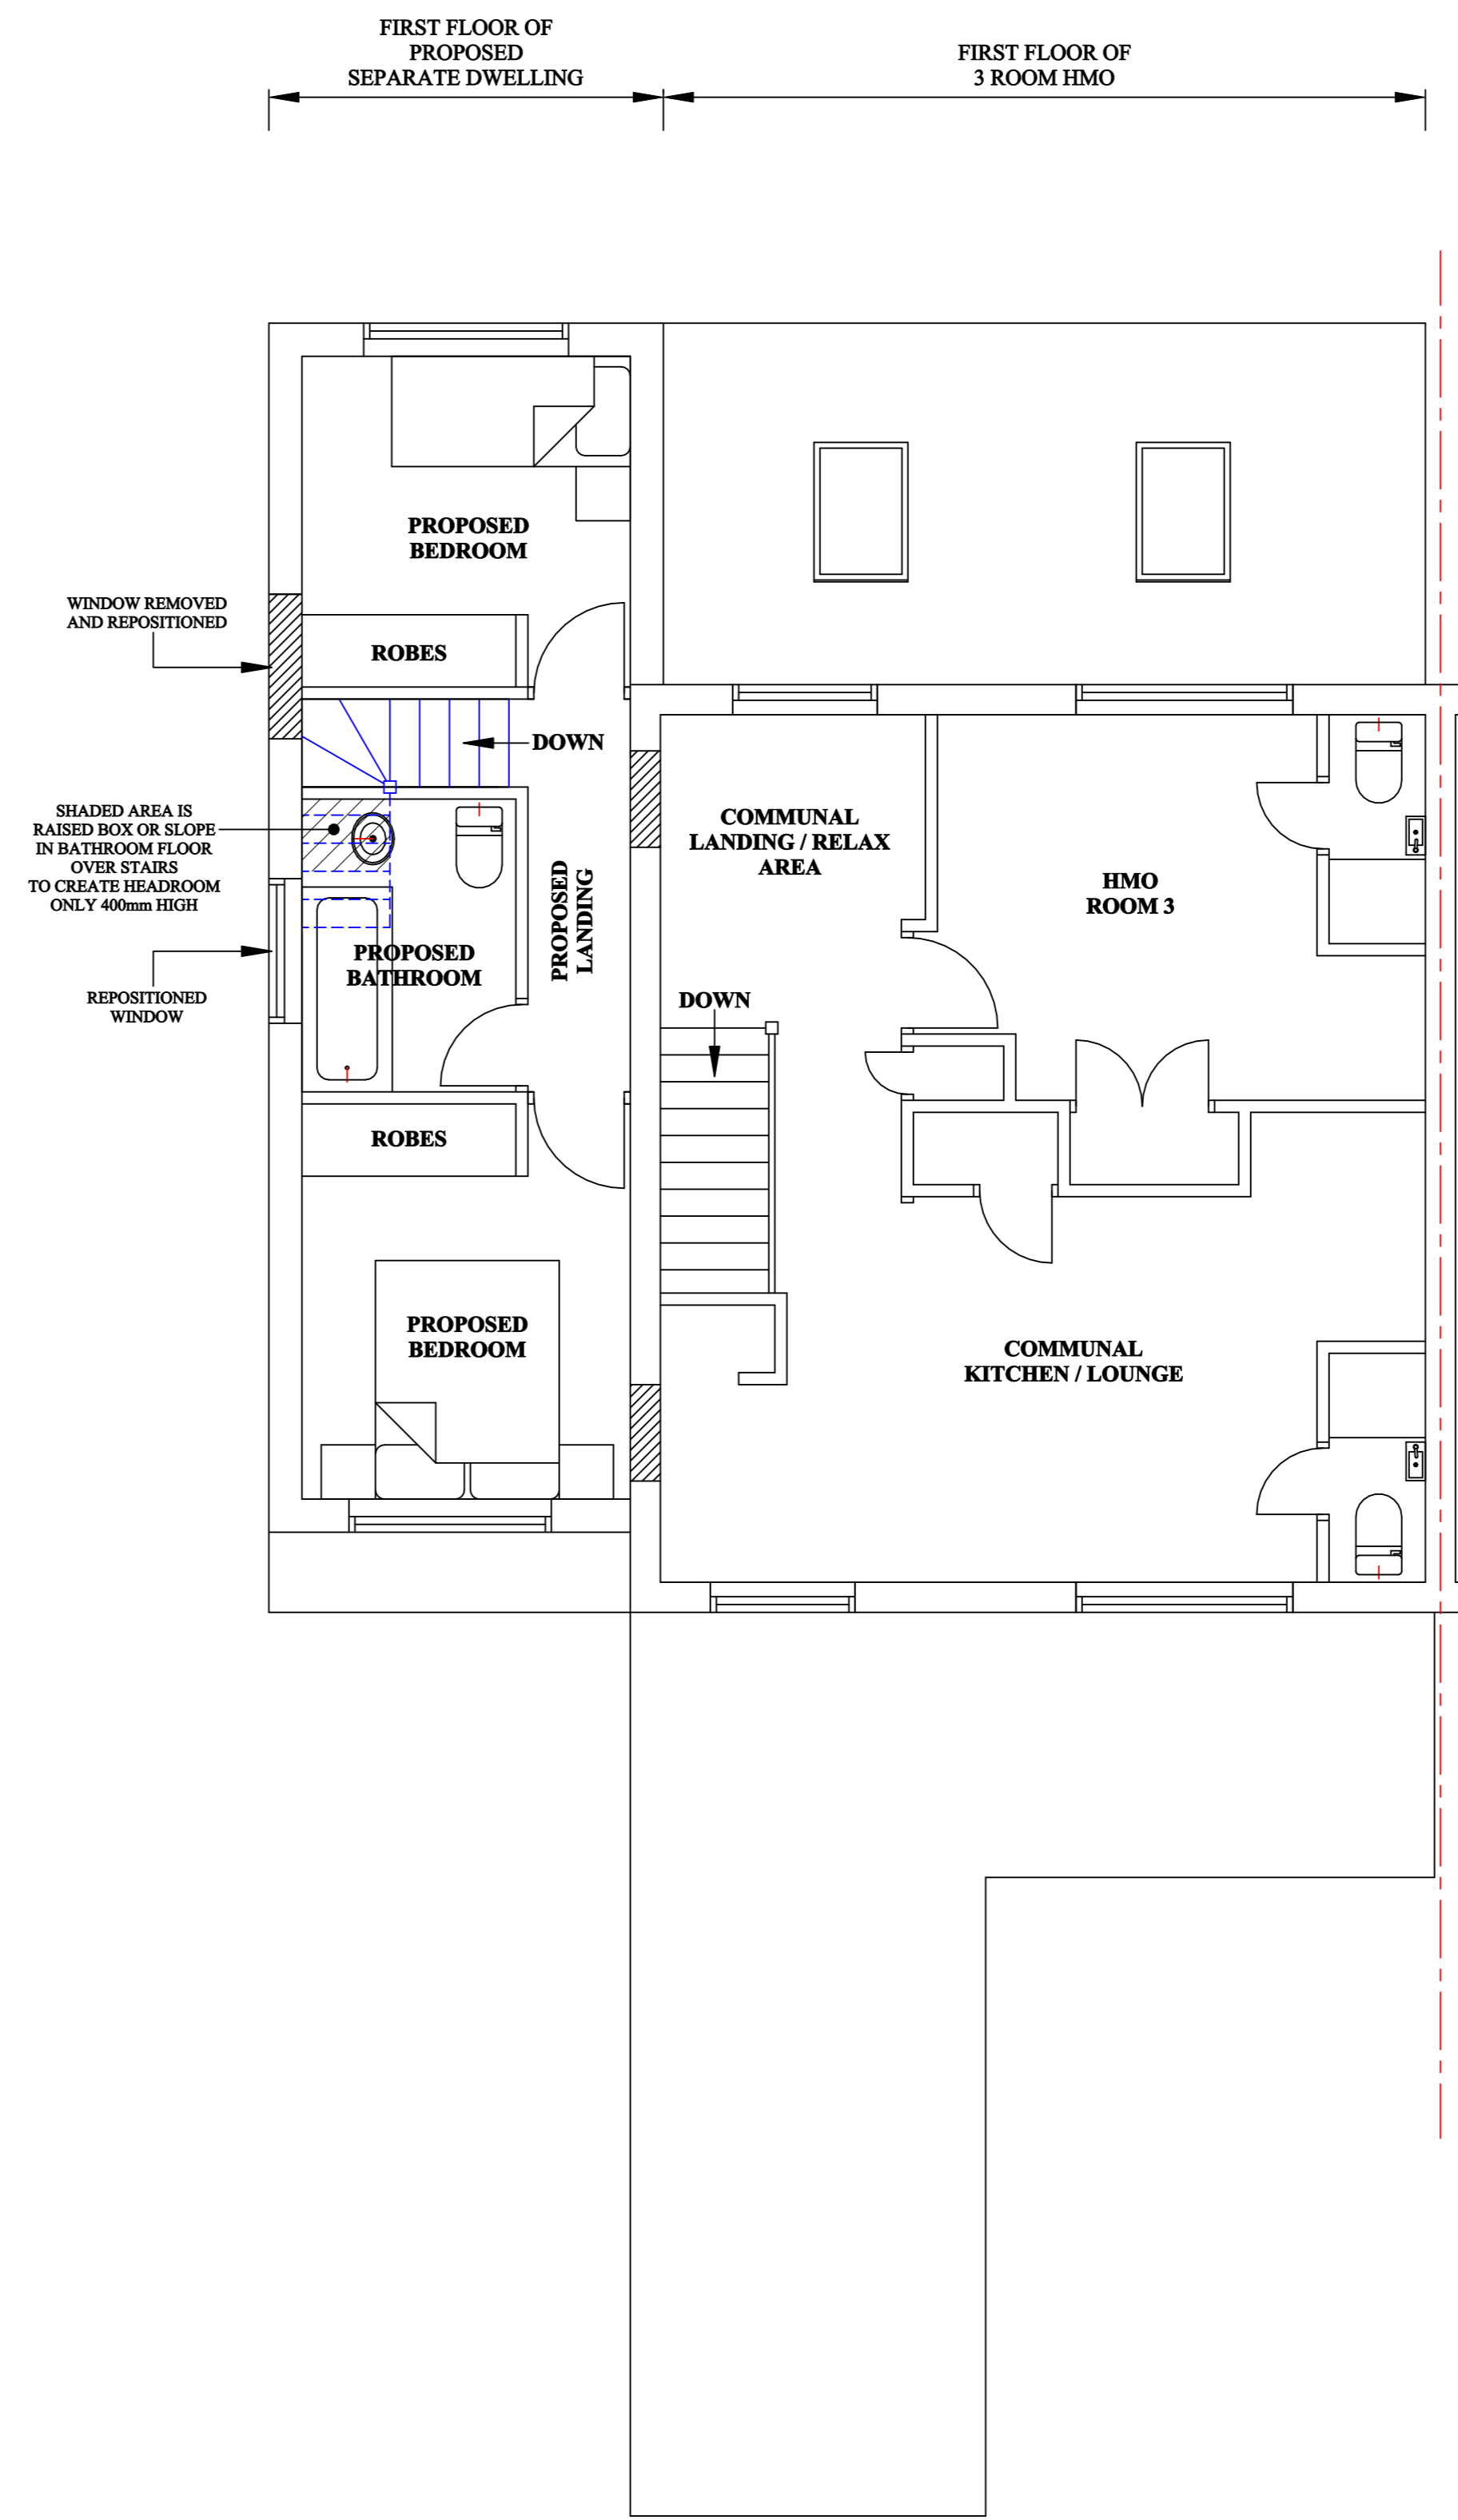

PROPOSED FIRST FLOOR PLAN

BE AWARE
PRIOR TO COMMENCEMENT
CONTRACTOR TO CHECK AND CONFIRM ALL EXISTING
DIMENSIONS AND FEATURE POSITIONS AND IS TO
WORK TO SUIT SITE DIMENSIONS.
CLIENT TO BE INFORMED OF ANY DEVIATION FROM
DRAWING OR SPECIFICATION AND CLIENTS AND
BUILDING INSPECTORS / PLANNING DEPARTMENTS
PERMISSION TO BE OBTAINED PRIOR TO
CONSTRUCTION.


The copyright of this drawing is the property of
PLANS TO EXPAND
without whose written permission it may not be used, published or
reproduced in any form.

DO NOT SCALE THIS DRAWING
(WITH THE EXCEPTION OF PLANNING)

REVISIONS:-

NOTES:-

SCALES WHEN PRINTED
@ 1:50 ON
PAPER SIZE A0

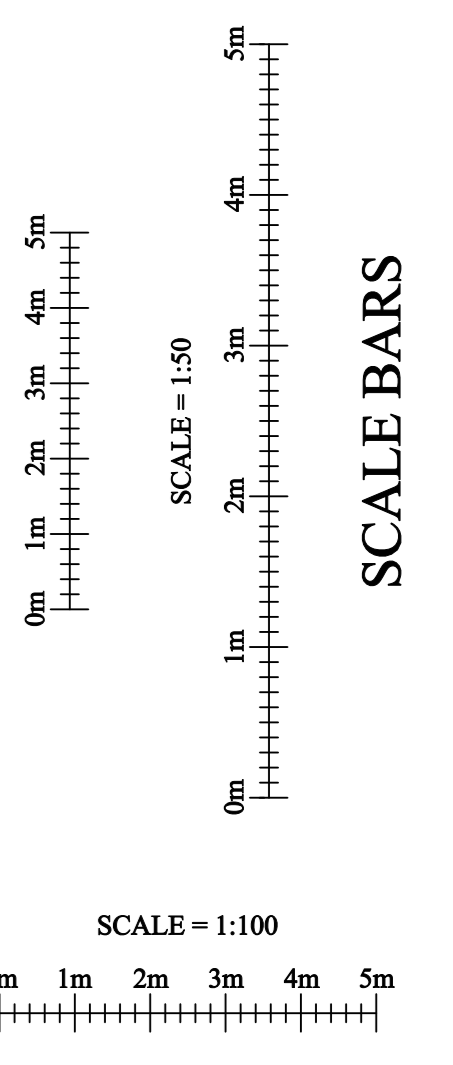

SCALE BARS

PROJECT:-
**PROPOSED
CONVERSION TO
TWO HOUSES**

TITLE:-
**2 DE HAVILLAND CLOSE
HATFIELD
HERTS.**

SCALE: 1:50
DATE: Mar 2016
JOB/DRG. No.: 2016-054B
SHEET 2 OF 2

PLANS TO EXPAND
Architectural Services
The Drawing Office,
97 Mildmay Road, Stevenage, Hertfordshire,
SG1 5RS
Tel (01438) - 237407
Mobile 07768 - 436971
Email: info@planstoexpand.co.uk