

PROPOSED LAYOUT - FOR EXISTING SEE SHEET 1 OF THESE PLANS

BE AWARE
PRIOR TO COMMENCEMENT
 CONTRACTOR TO CHECK AND CONFIRM ALL EXISTING DIMENSIONS AND FEATURE POSITIONS AND IS TO WORK TO SUIT SITE DIMENSIONS. CLIENT TO BE INFORMED OF ANY DEVIATION FROM DRAWING OR SPECIFICATION AND CLIENTS AND BUILDING INSPECTORS / PLANNING DEPARTMENTS PERMISSION TO BE OBTAINED PRIOR TO CONSTRUCTION.

The copyright of this drawing is the property of PLANS TO EXPAND without whose written permission it may not be used, published or reproduced in any form.

DO NOT SCALE THIS DRAWING
 (WITH THE EXCEPTION OF PLANNING)

REVISIONS:-


NOTES:-




PROPOSED REAR ELEVATION
 (UNCHANGED)




PROPOSED FRONT ELEVATION
 (UNCHANGED)

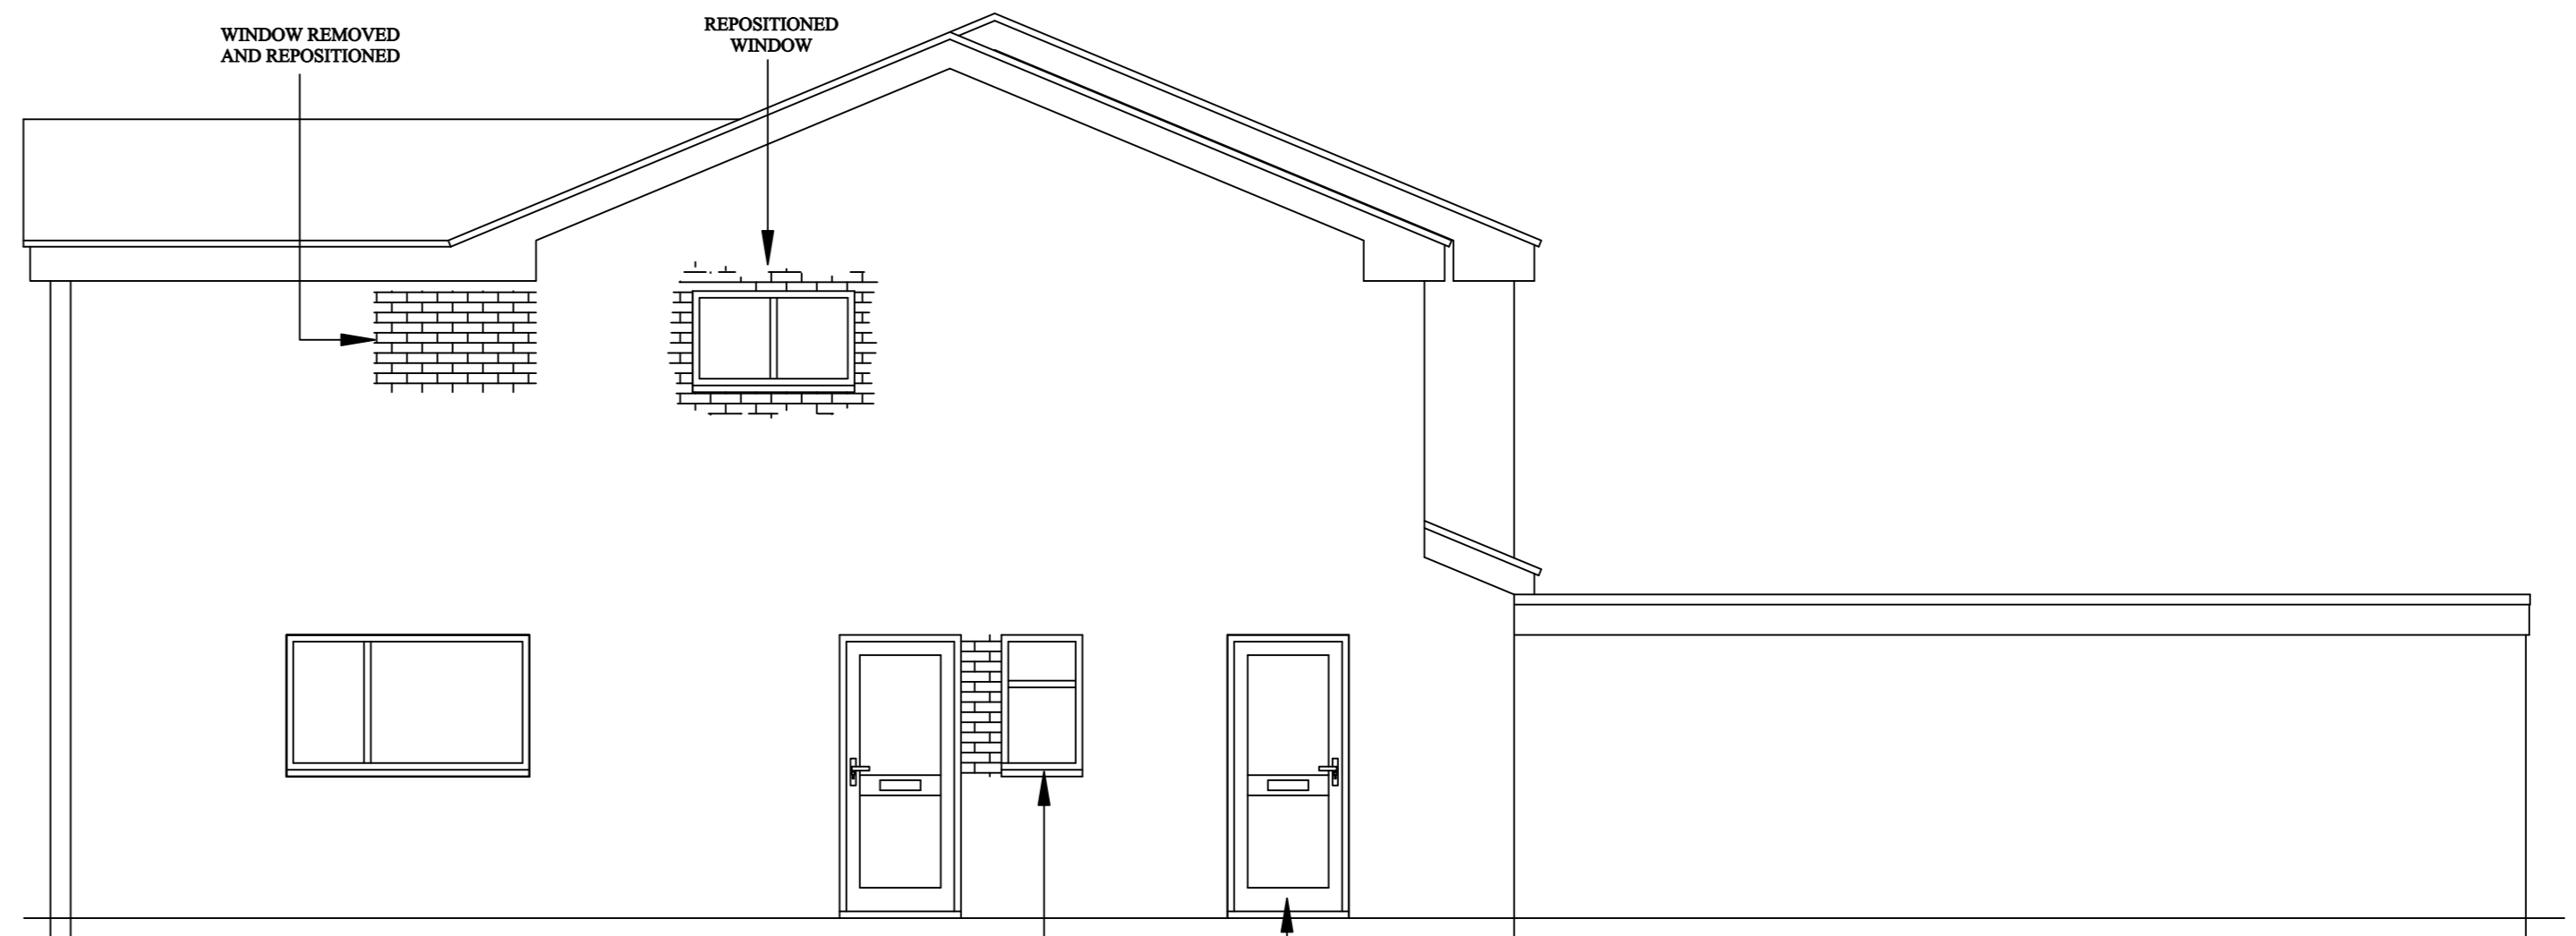

PROPOSED SIDE ELEVATION

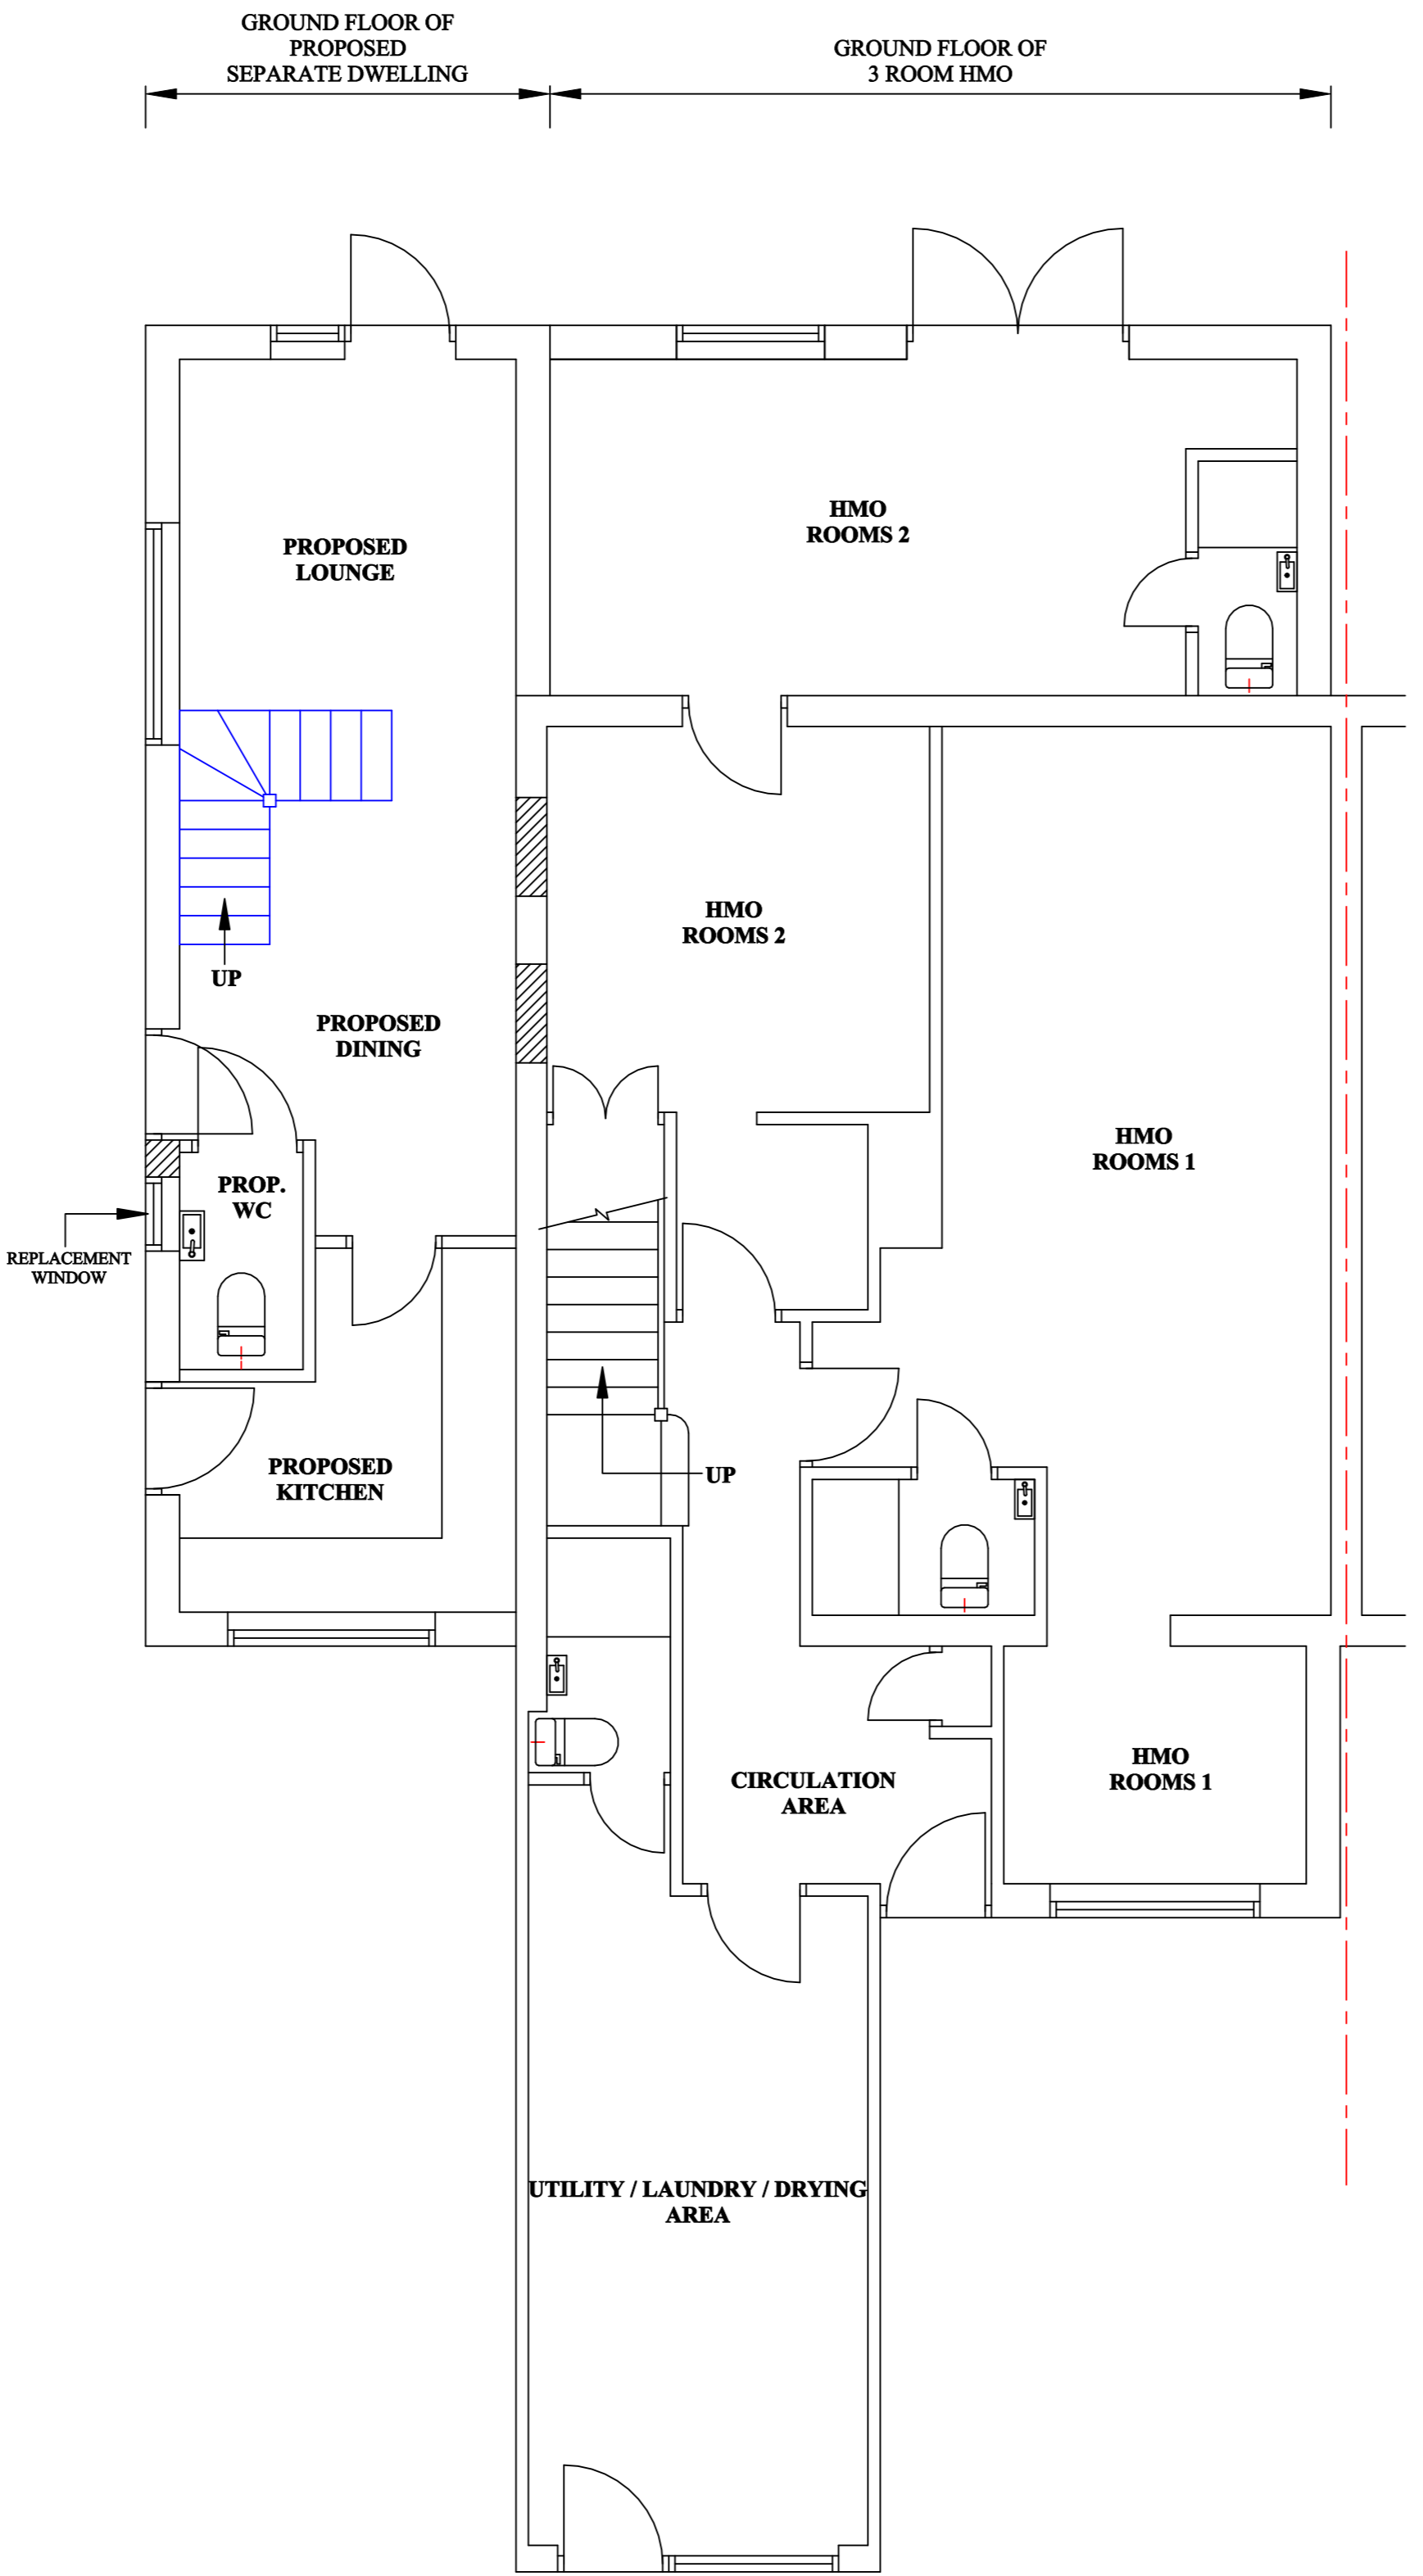

PROPOSED GROUND FLOOR PLAN

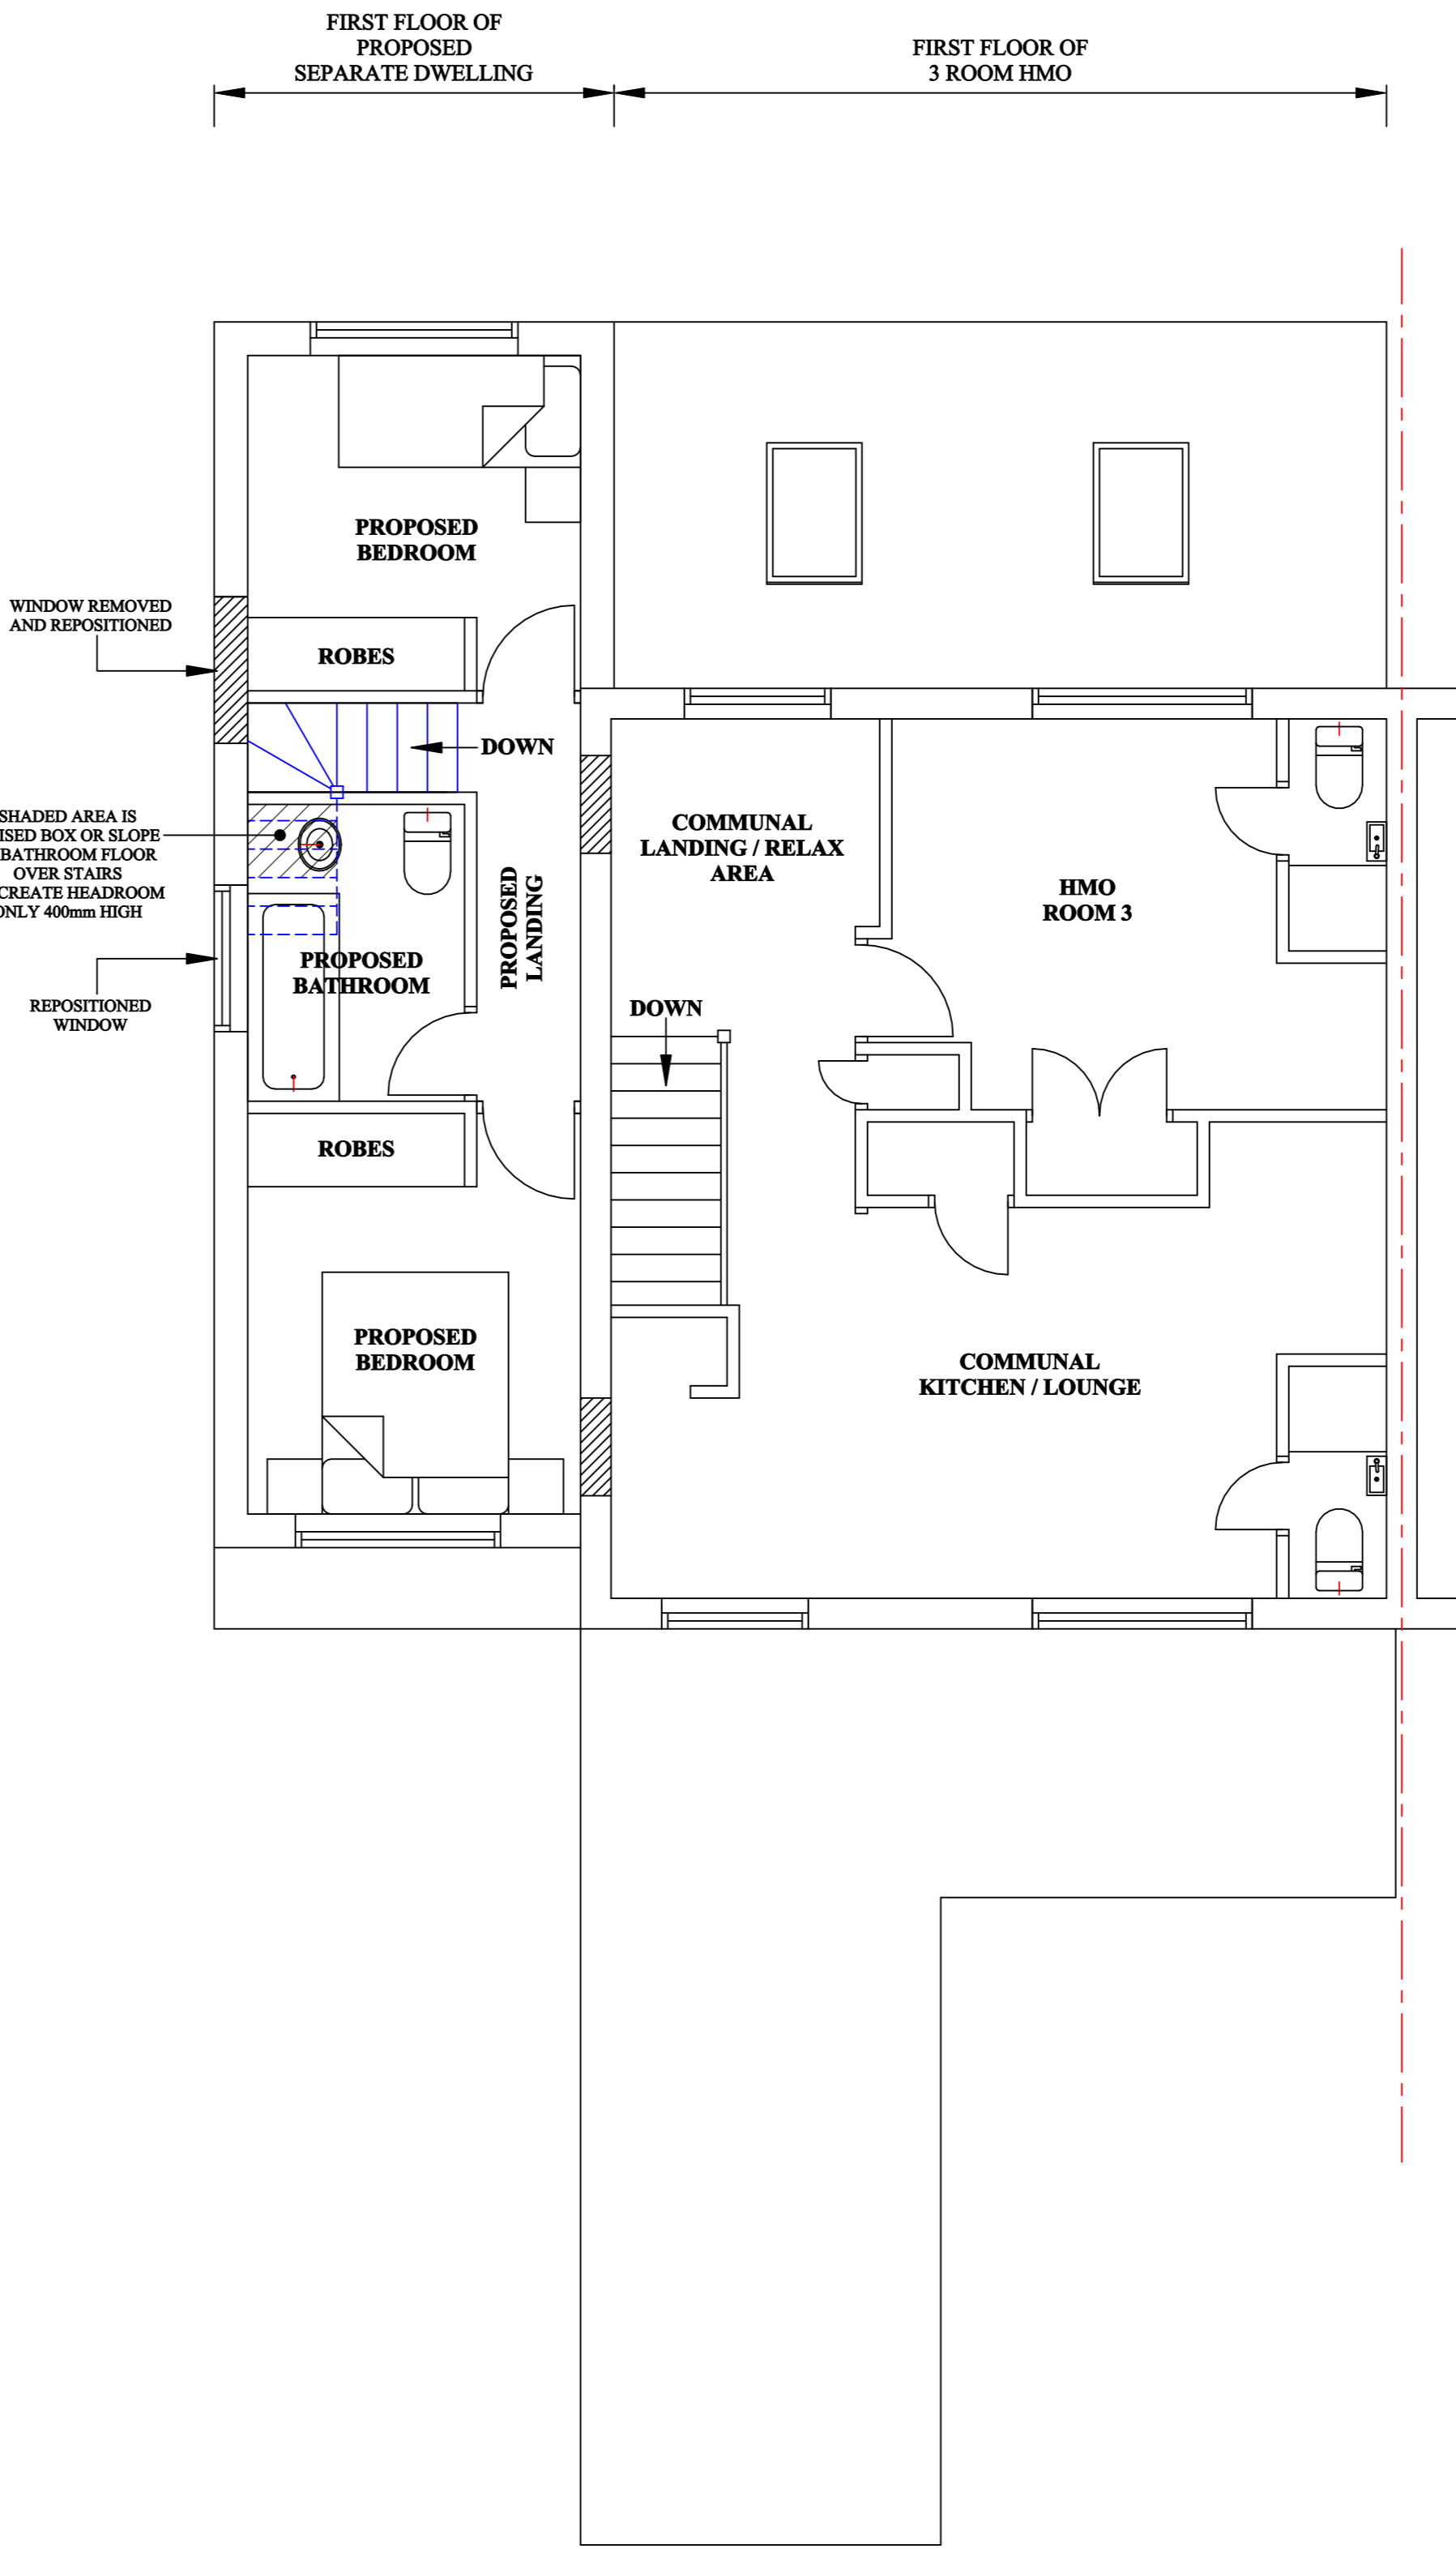

PROPOSED FIRST FLOOR PLAN

PROJECT:-
**PROPOSED
 CONVERSION TO
 TWO HOUSES**

TITLE:-
**2 DE HAVILLAND CLOSE
 HATFIELD
 HERTS.**

SCALE: 1:50
 DATE: Mar 2016
 JOB/DRG. No.: 2016-054C
 SHEET 2 OF 2

PLANS TO EXPAND
 Architectural Services
 The Drawing Office,
 97 Mildmay Road, Stevenage, Hertfordshire,
 SG1 5RS
 Tel (01438) - 237407
 Mobile 07768 - 436971
 Email: info@planstoexpand.co.uk