

**notes:**  
All dimensions should be checked on site.



FRONT ELEVATION




SIDE ELEVATION




REAR ELEVATION




SIDE ELEVATION

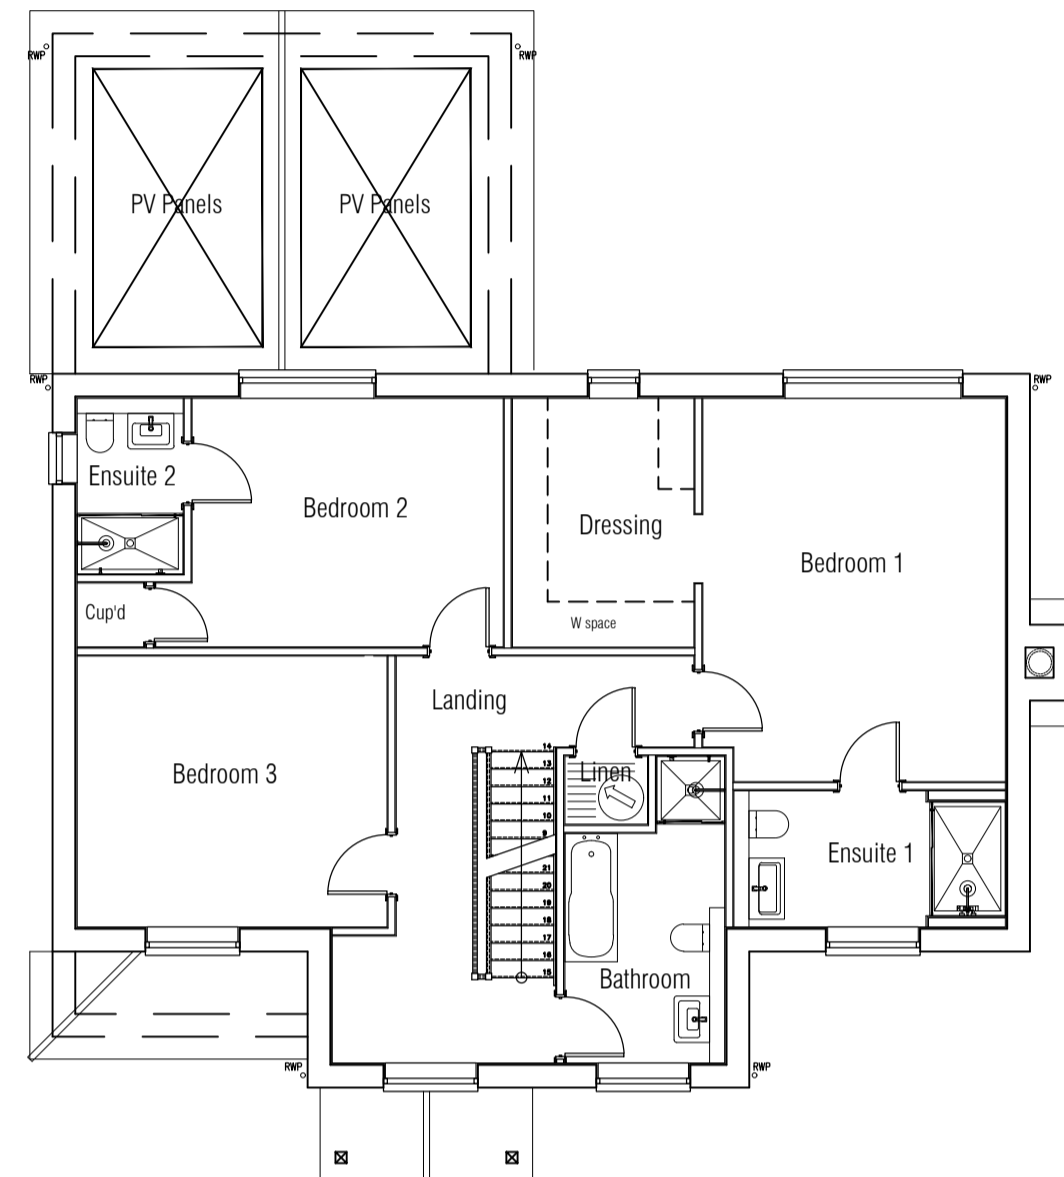


FIRST FLOOR PLAN

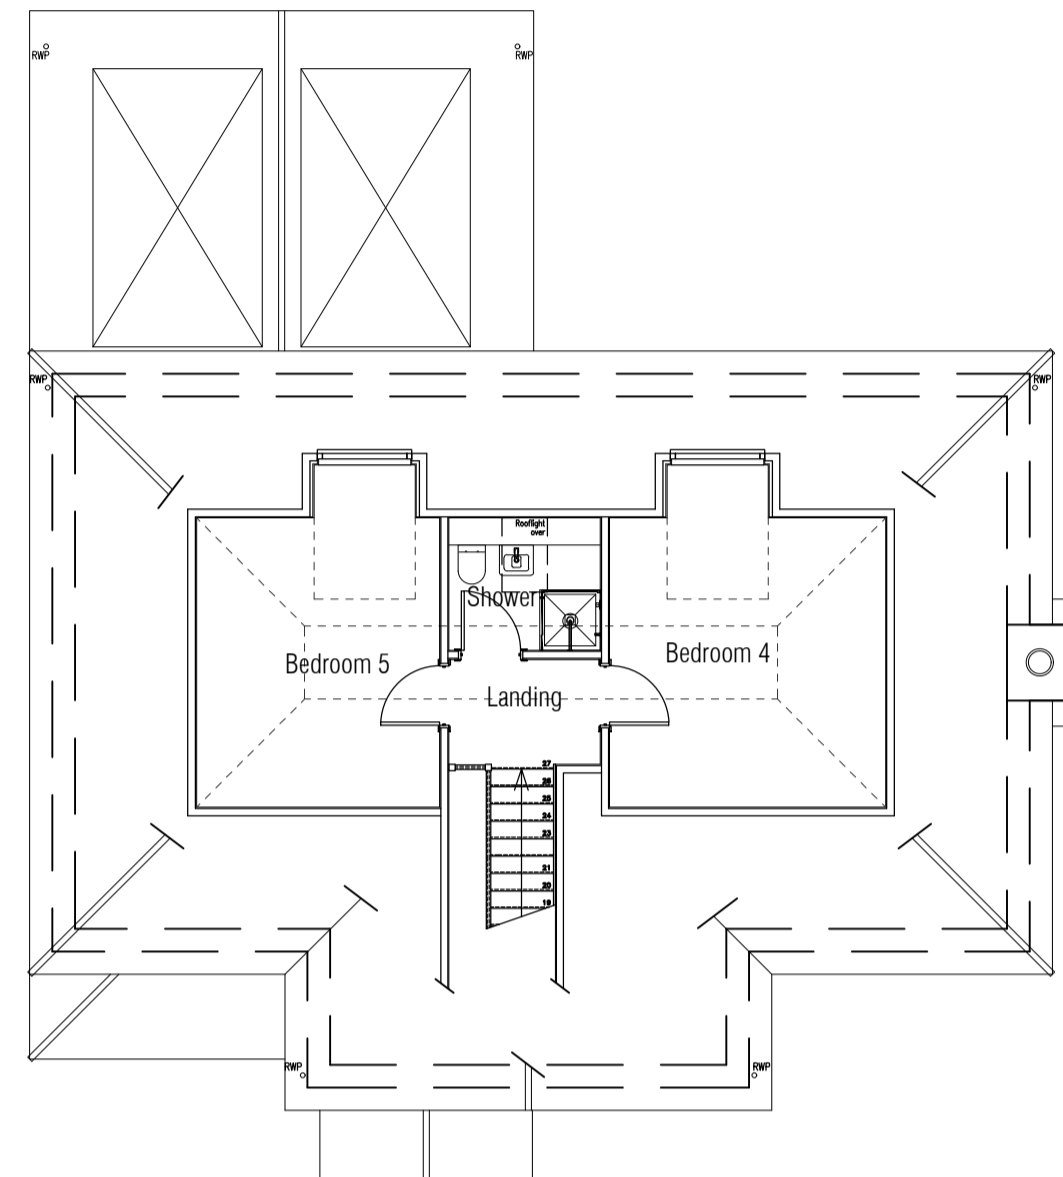


SECOND FLOOR PLAN

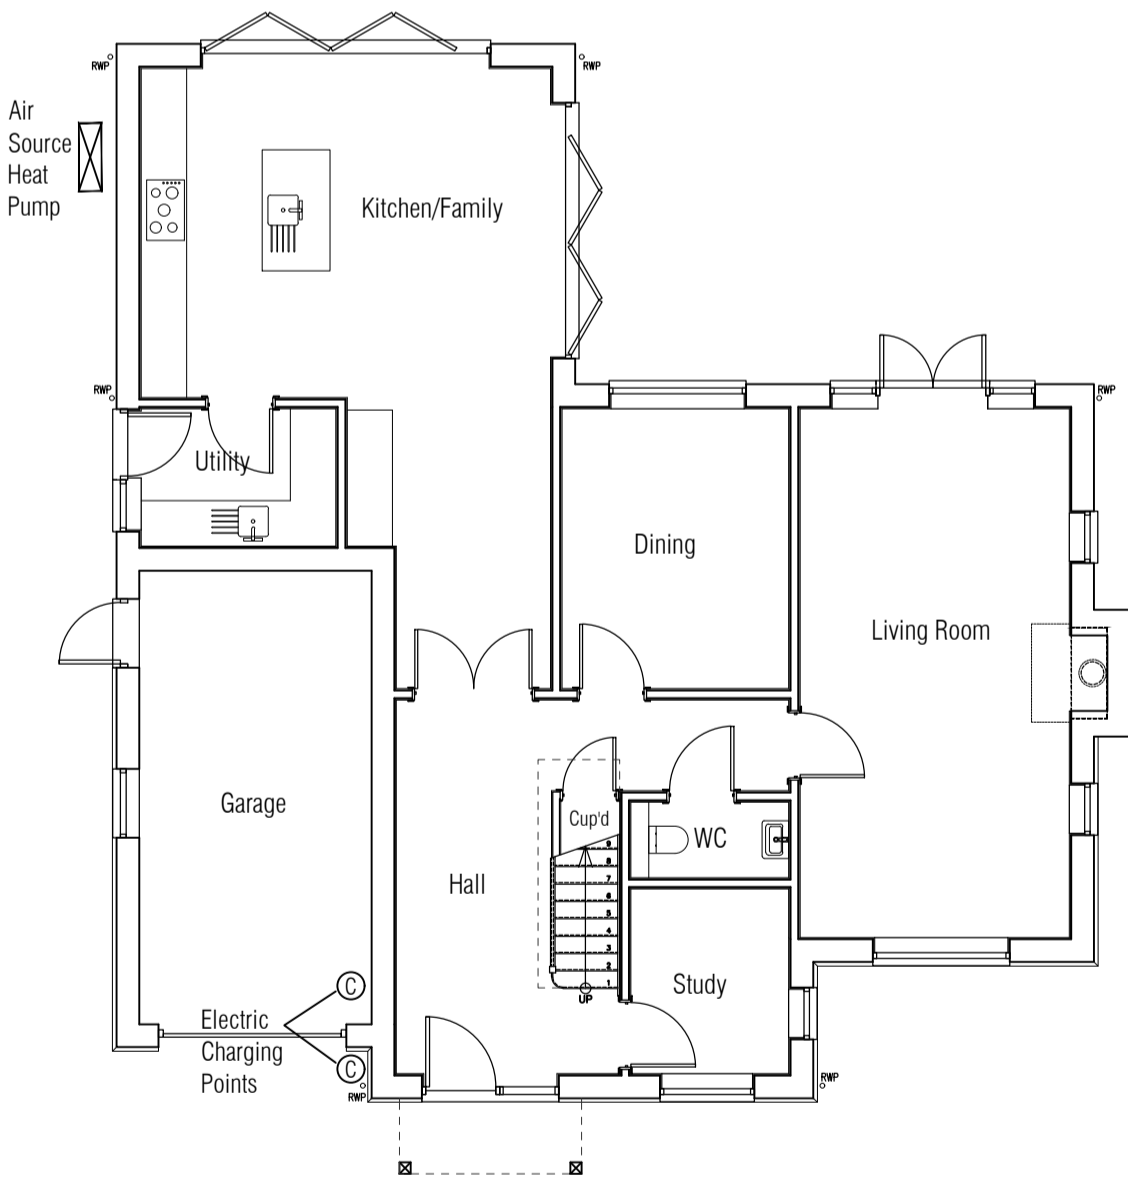


GROUND FLOOR PLAN

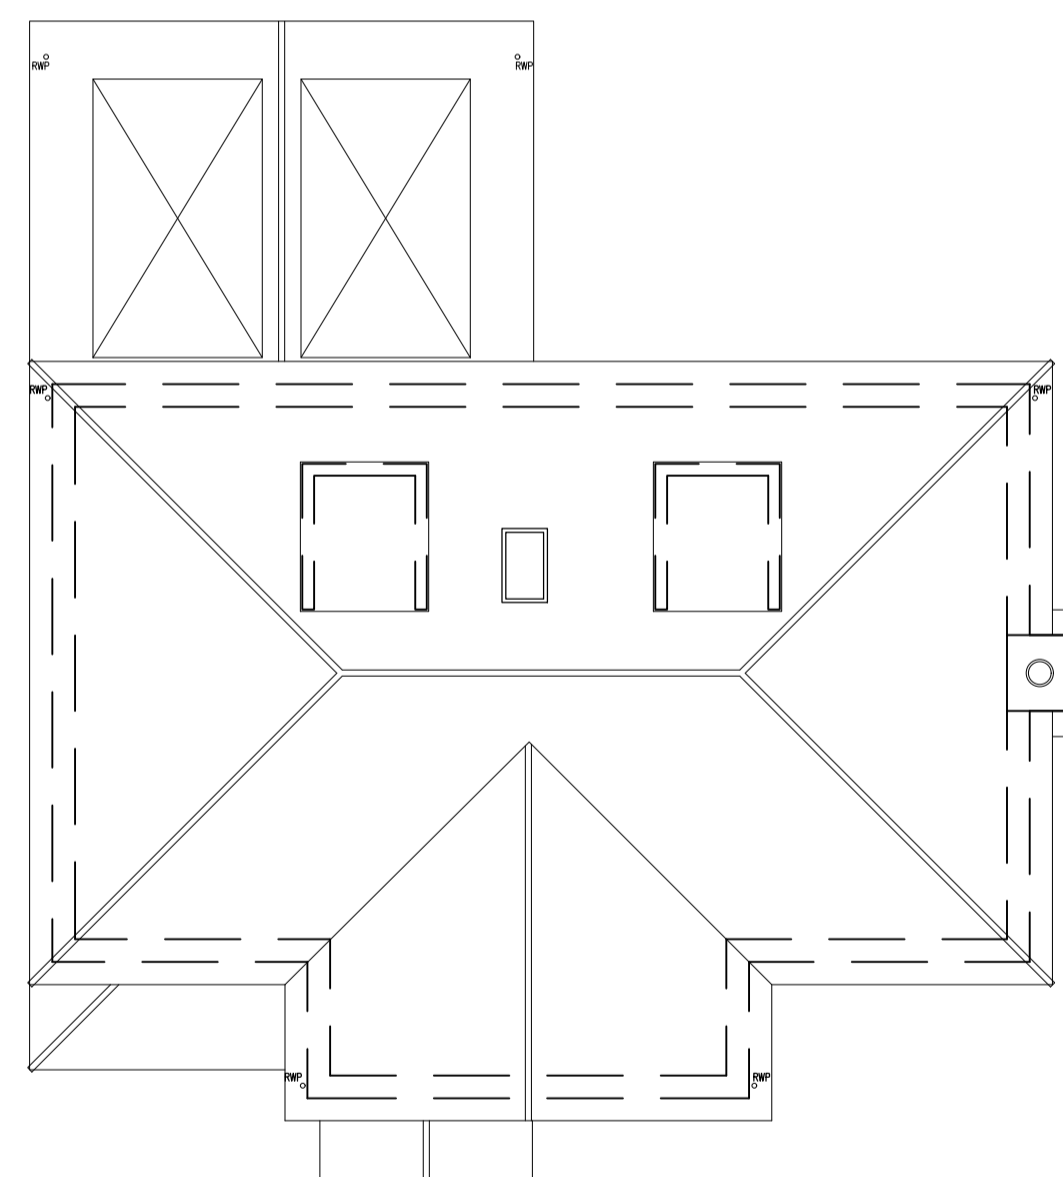

ROOF PLAN

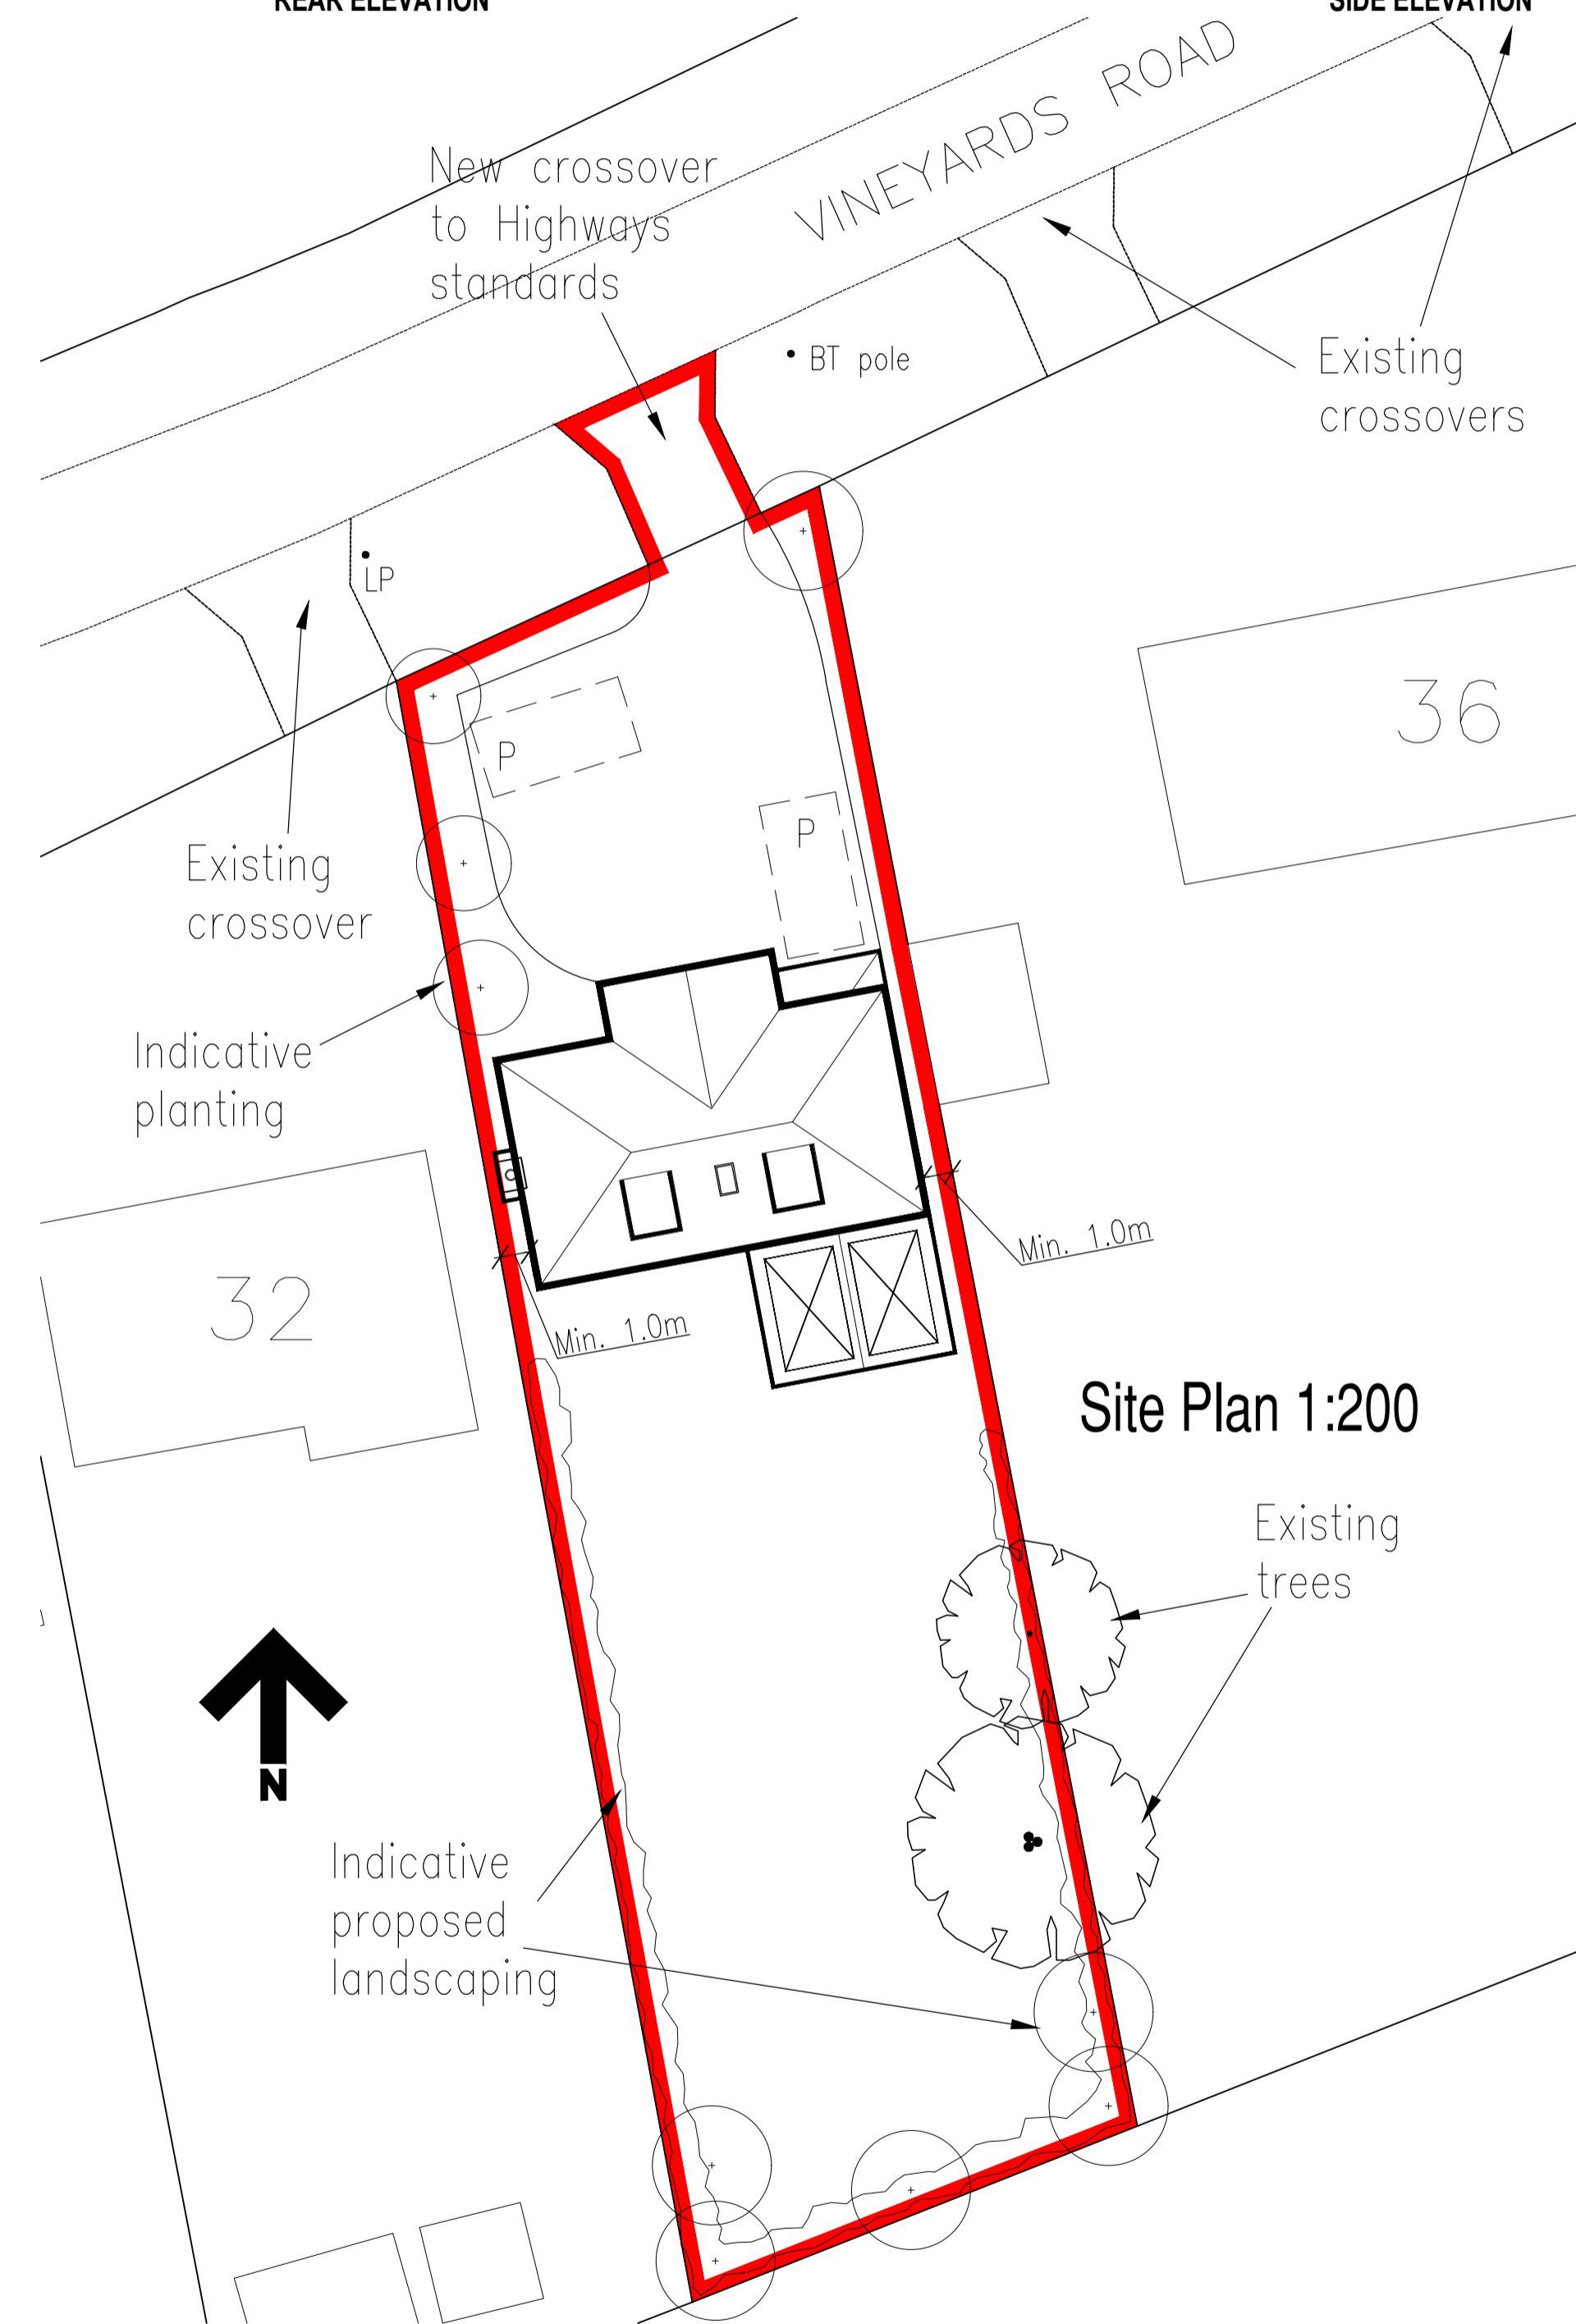

Site Plan 1:200

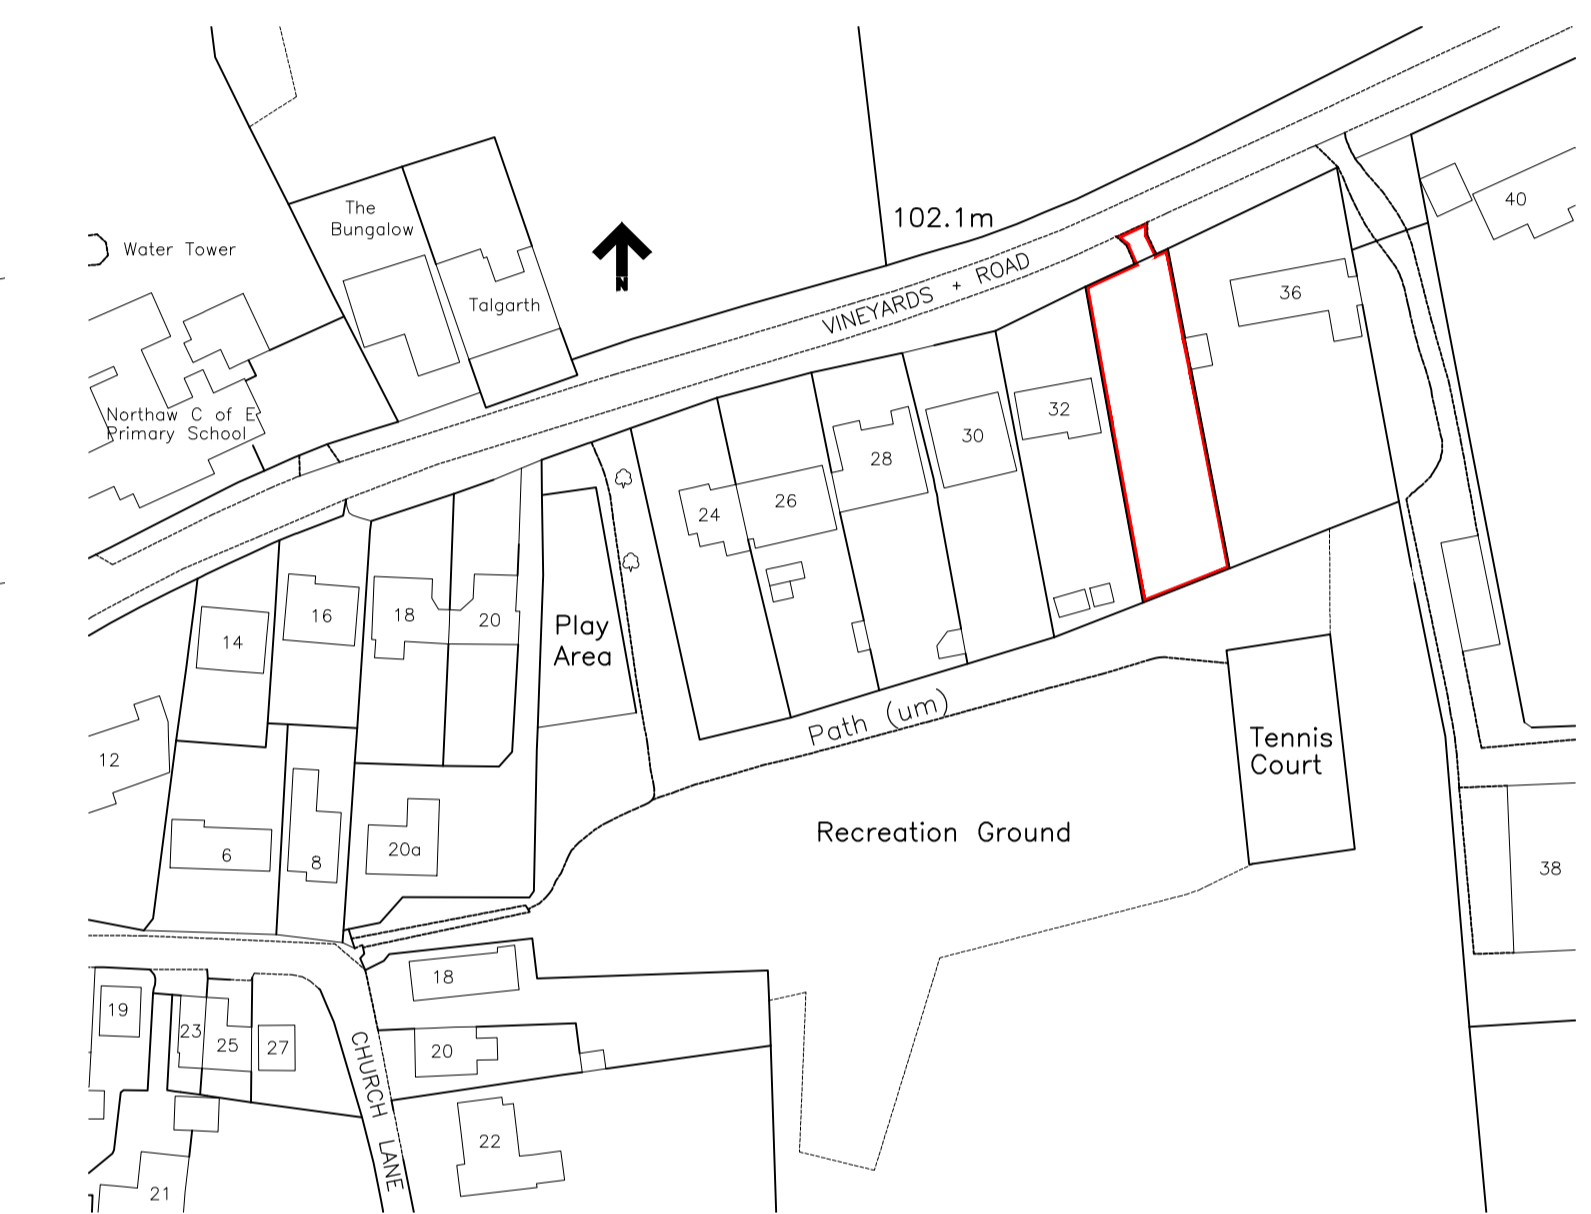

Location Plan 1:1250

FLOOR PLANS 1:100 @ A1  
Scale 0 1 2 3 4 5m

ELEVATIONS 1:100 @ A1  
Scale 0 1 2 3 4 5m

SITE PLAN & STREET SCENE 1:200 @ A1  
Scale 0 1 2 3 4 5m 10m

LOCATION PLAN 1:1250 @ A1


Rev.	Description	Date
A	PV panels, ASHP & electric charging points added.	04/08/2020

**design+plan ltd**  
architectural services  
9 Thames Close  
Flitwick  
Beds MK45 1EQ  
t: 01525751719  
m: 075040311945  
e: par1eq@yahoo.co.uk


Title:  
Proposed new detached dwelling on land at 34 Vineyards Road, Northaw, Potters Bar, Herts EN6 4PA. for Bricrest Homes Ltd.

Scale : 1:1250, 1:200, 1:100 @ A1  
Date : May 2020 Drawn by: CJB

Drg.No: DPL/20/02-1A

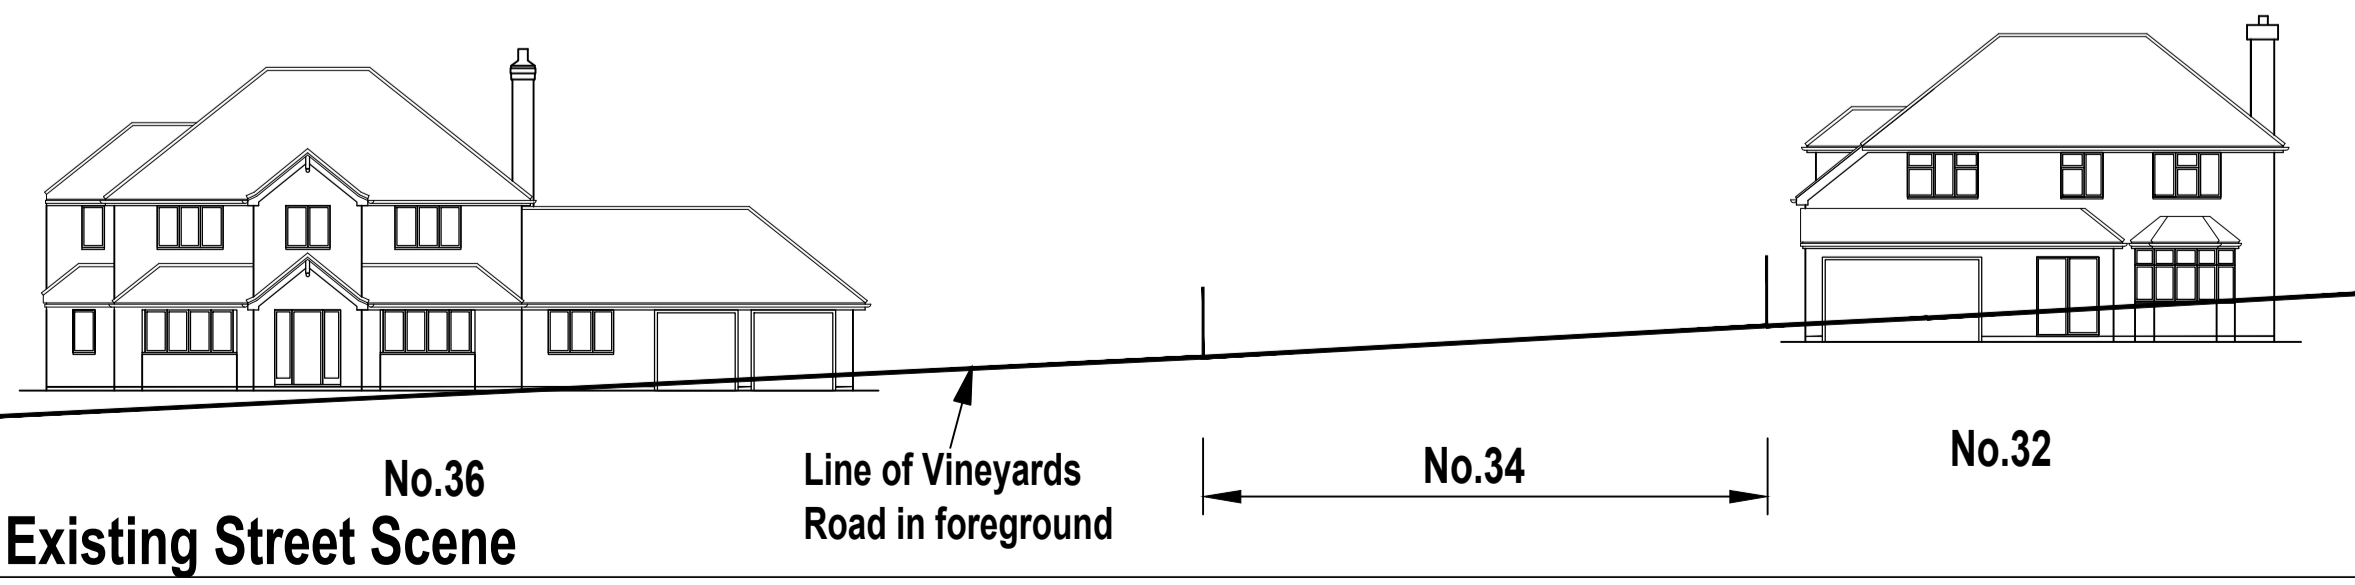

No.36 Existing Street Scene

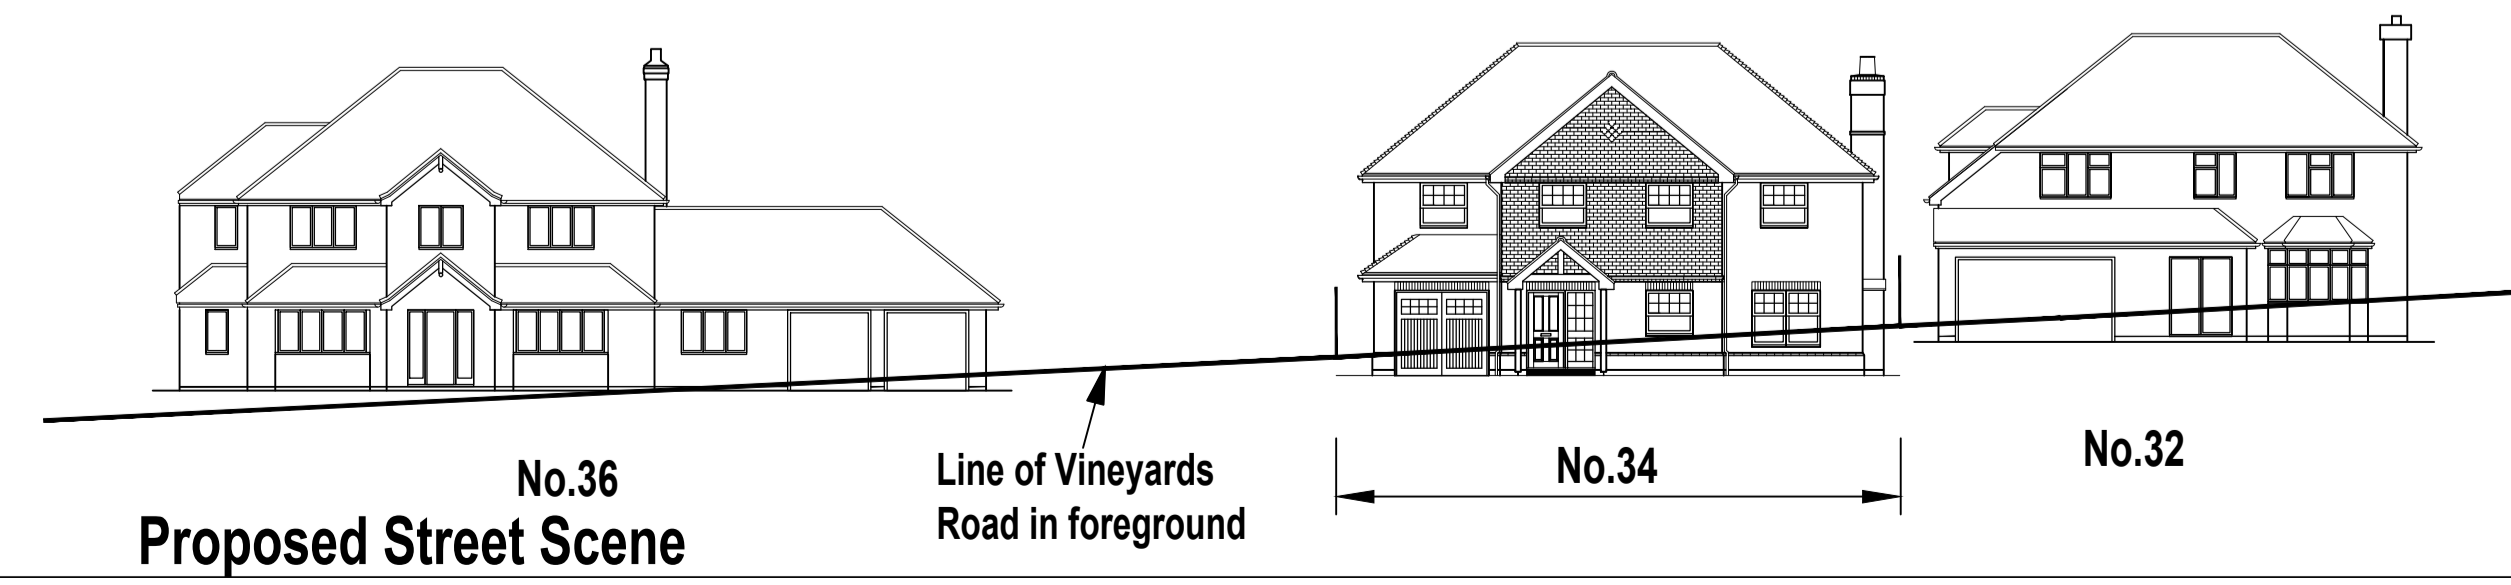

No.36 Proposed Street Scene