


USE FIGURED DIMENSIONS ONLY

ALL DIMENSIONS MUST BE CHECKED ON SITE. ANY INCONSISTENCIES MUST BE REPORTED BACK TO THE ARCHITECT


THIS DRAWING AND ANY DESIGNS INDICATED THEREON ARE THE COPYRIGHT OF BROOKS / MURRAY ARCHITECTS. ALL RIGHTS ARE RESERVED. NO PART OF THIS WORK MAY BE REPRODUCED WITHOUT PRIOR PERMISSION IN WRITING FROM BROOKS / MURRAY ARCHITECTS

Rev. A (31.0.10) - Section, Lighting, Balnds.

New Private access road allowing 2 no private car parking bays per cottage

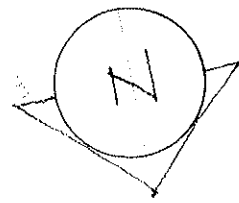


Total spaces: 49 spaces
• light bollard
o bollard 8" x 8" oak

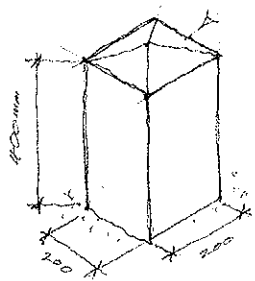

BROOKS / MURRAY

ARCHITECTS
8-10 NEW NORTH PLACE
LONDON EC2A 4JA
TEL 020 7739 9955
FAX 020 7739 9944
architects@brooksmurray.com

CLIENT: THE GAILMINE CECIL ESTATE	
JOB: VIADUCT CAR PARK HATFIELD ESTATE	
DATE: APRIL 2010	SCALE: 1:250 @ A3
DRAWING TITLE: SITE PLAN	
DRAWING NUMBER: 813-VC-002 A	

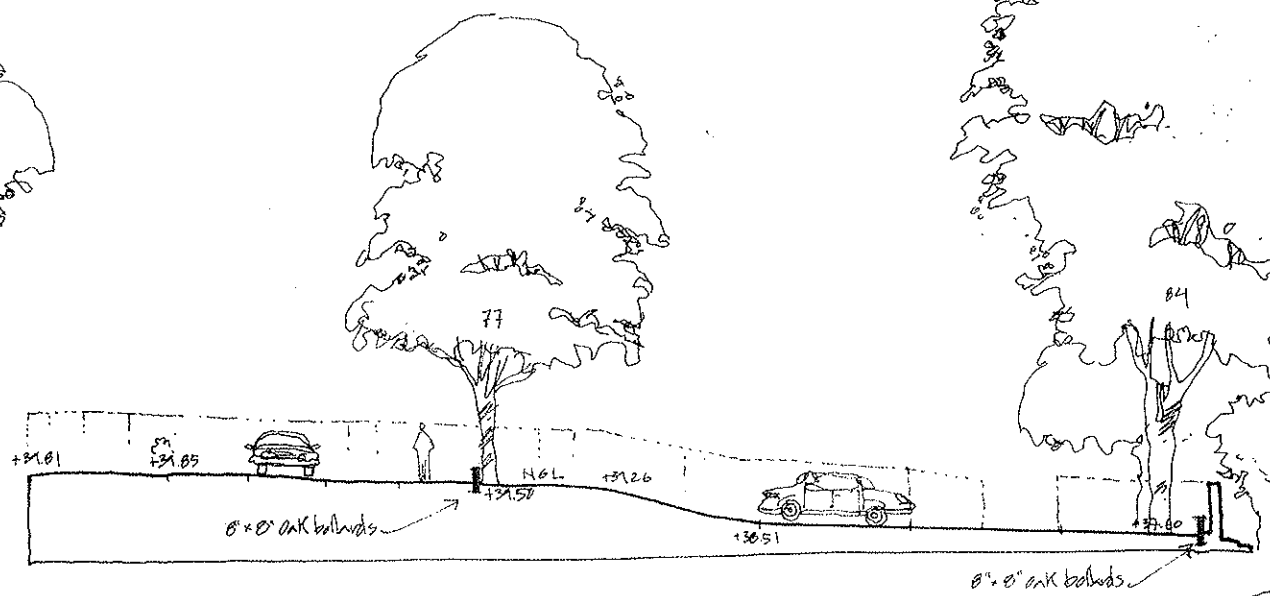

SECTION A - A 1:250 @ A3

