




FRONT ELEVATION

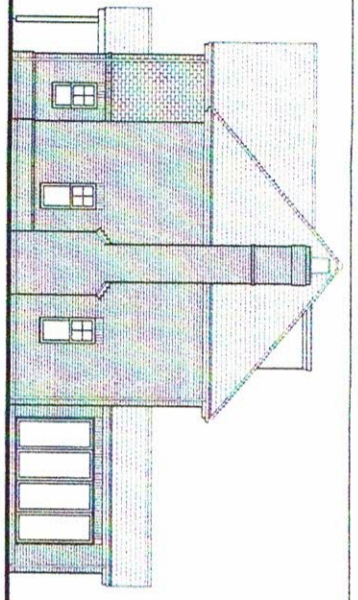

SIDE ELEVATION

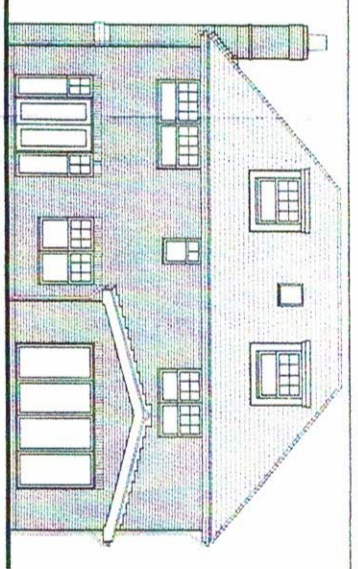


REAR ELEVATION

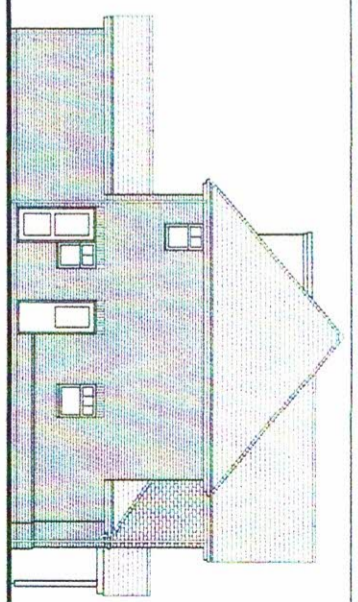


SIDE ELEVATION


notes:
All dimensions should be checked on site.

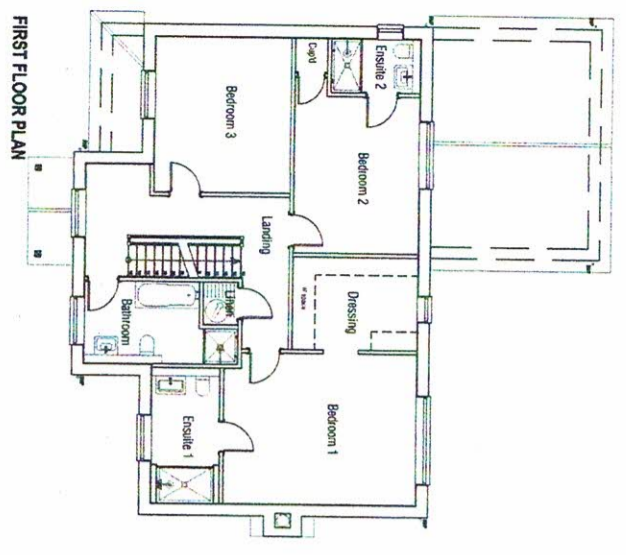


FIRST FLOOR PLAN

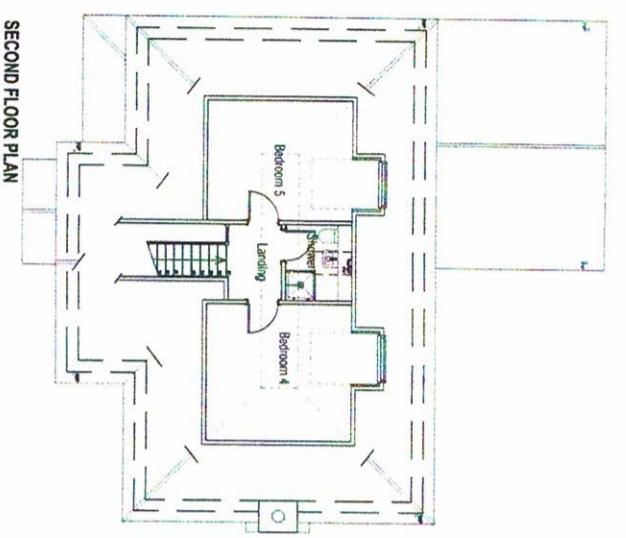


SECOND FLOOR PLAN

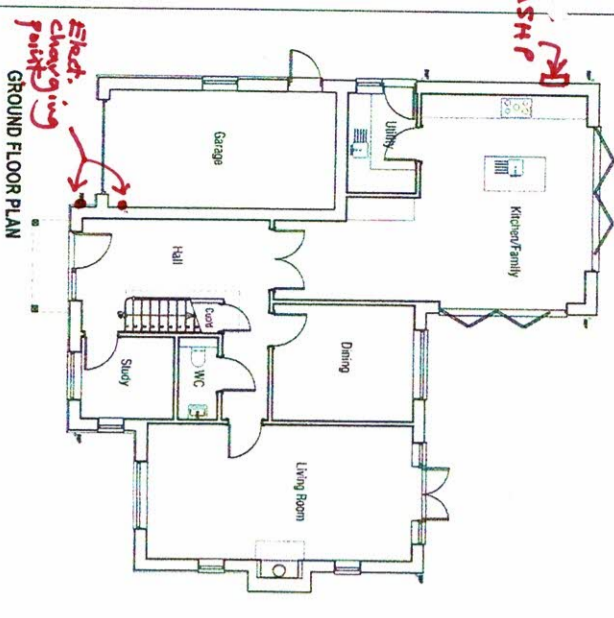


GROUND FLOOR PLAN

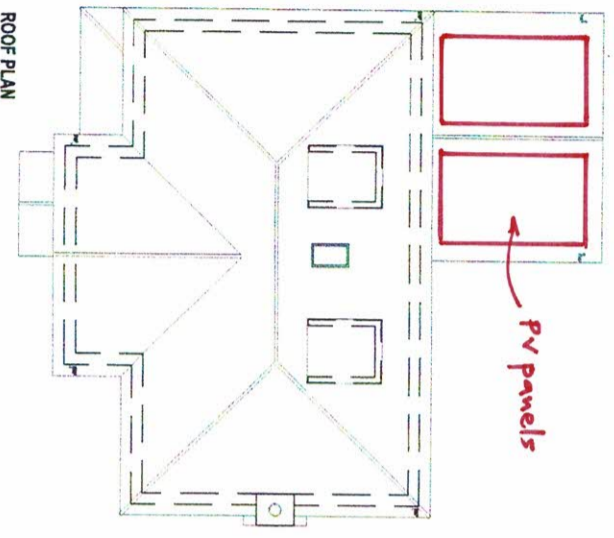


ROOF PLAN

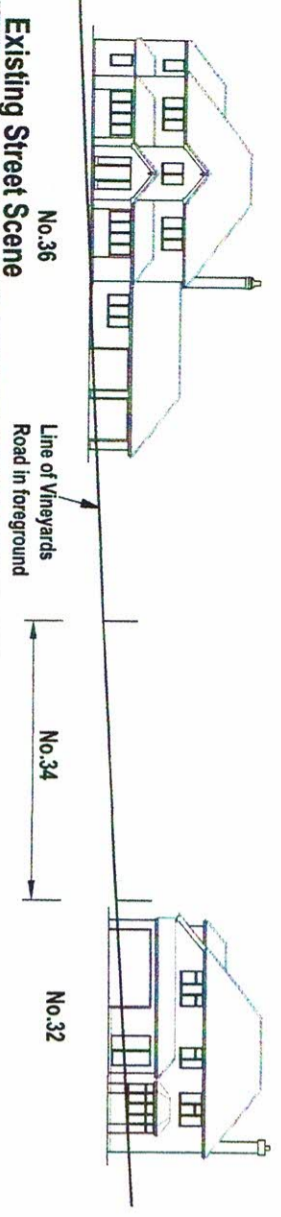


Existing Street Scene

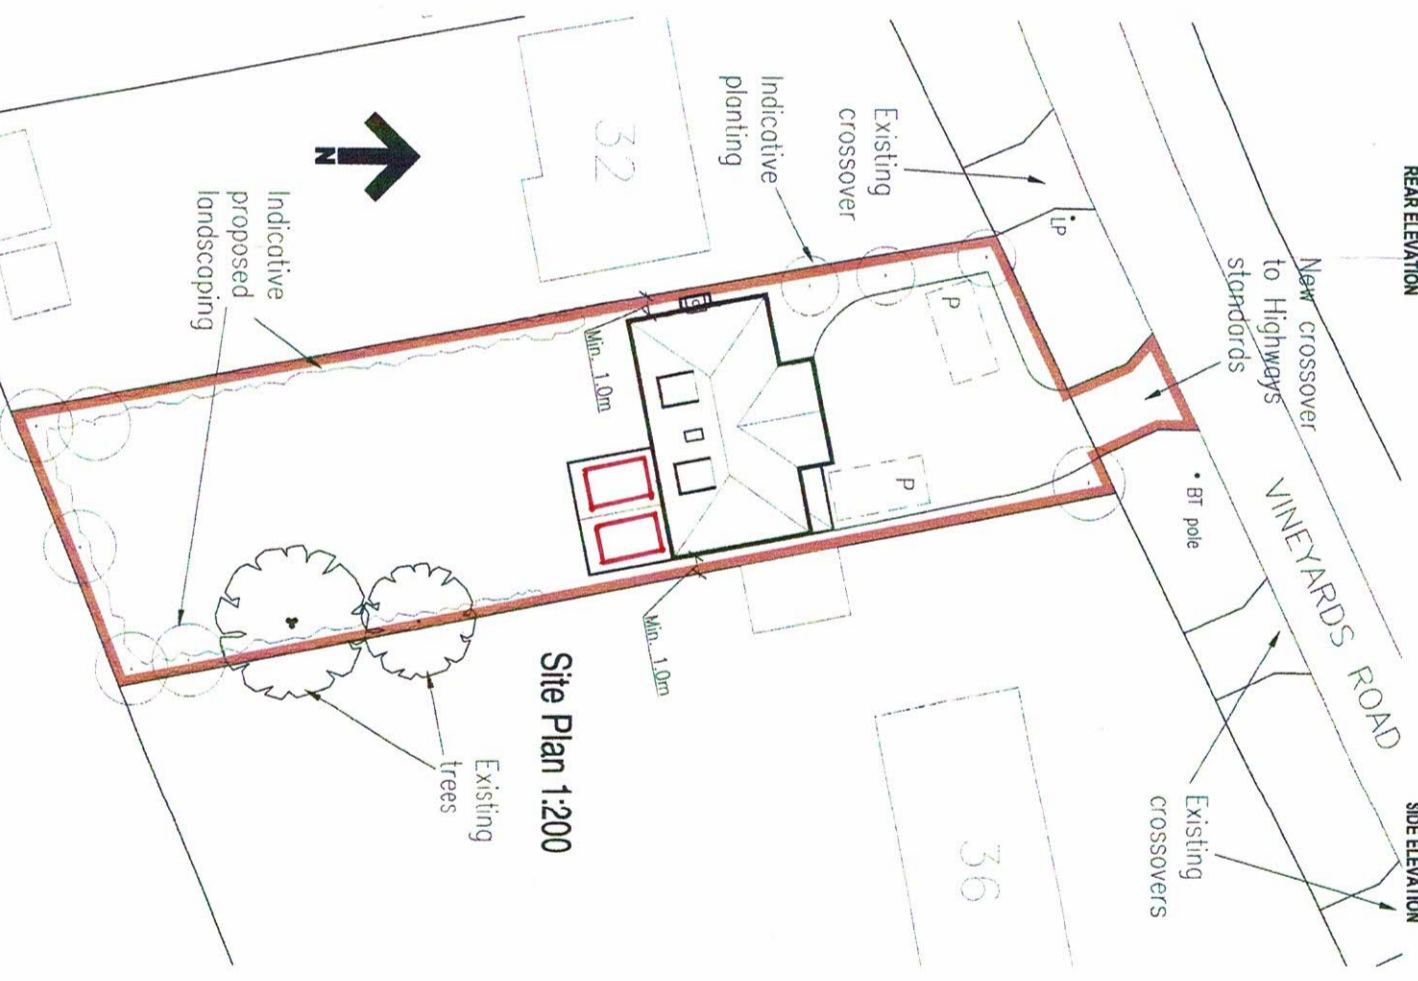


Site Plan 1:200

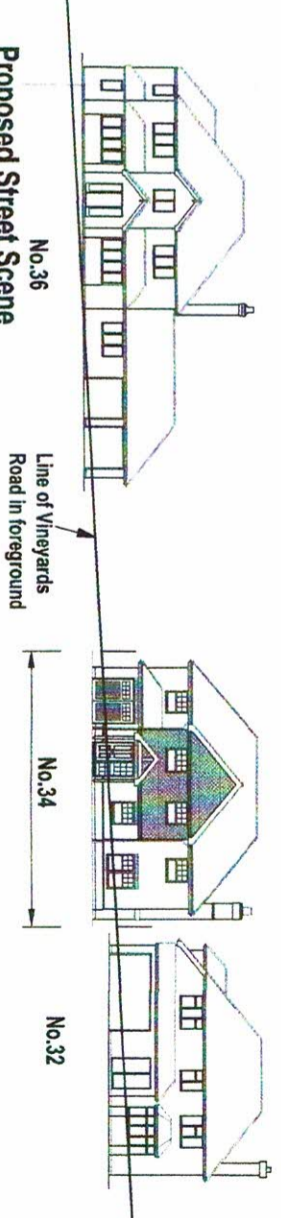

Proposed Street Scene

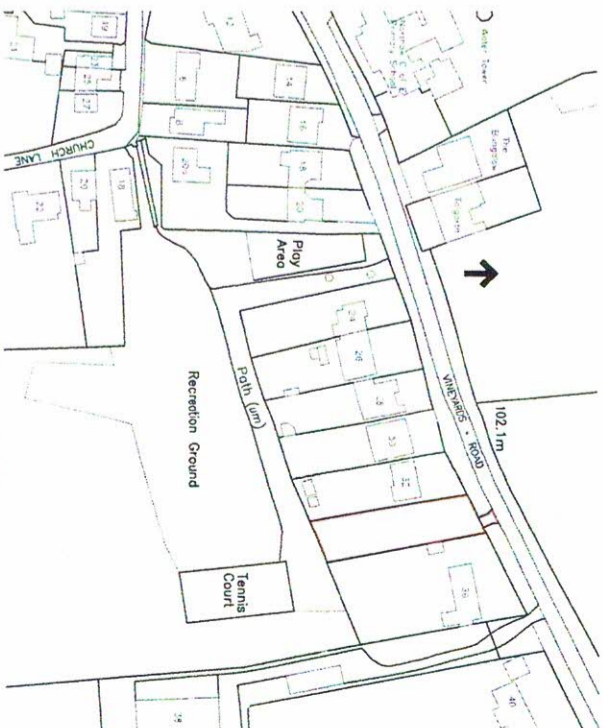

Location Plan 1:1250

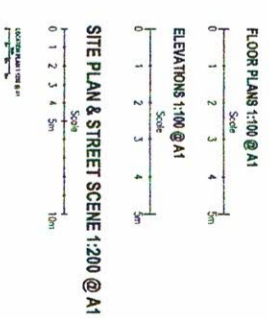

design+plan ltd
architectural services
9 Throgmose Close
Fillingim
Beds MK45 1ED
t: 0129531715
e: 0129531714
www.designplan.co.uk

Rev. Description. Date.
04/08/2020
PV panels, ASHP, electric charging point marked.

Title:
Proposed new detached dwelling on land at 34 Vineyards Road, Northw, Potters Bor, Herts EN6 4PA. for Bricrest Homes Ltd.
Scale : 1:1250, 1:200, 1:100 @ A1
Date : May 2020
Drawn By: CJB
Dwg No: DPL/20/02-1 A