



Existing Hotel south west elevation

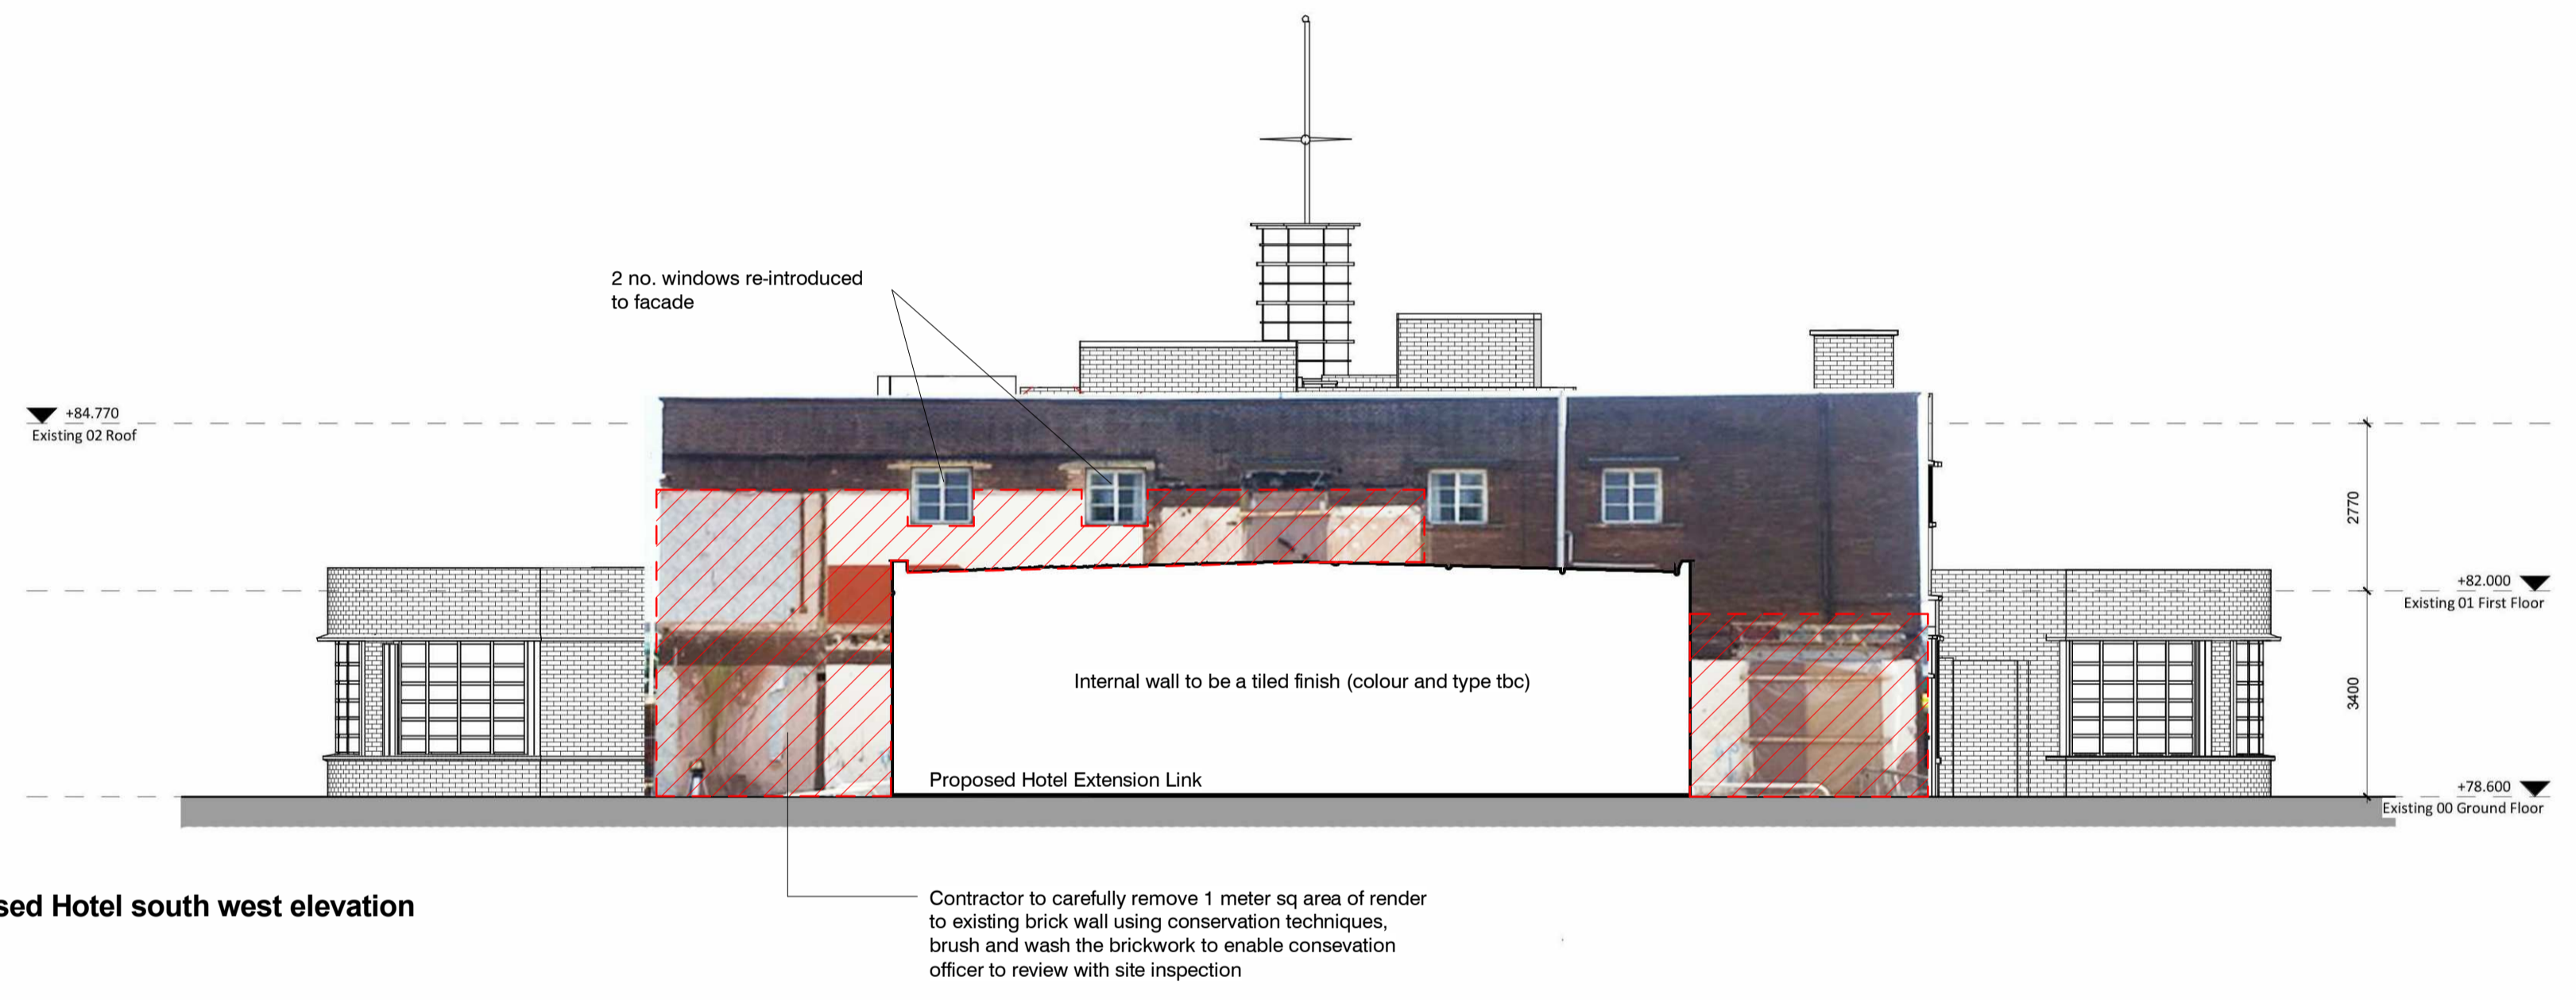


Proposed Hotel south west elevation

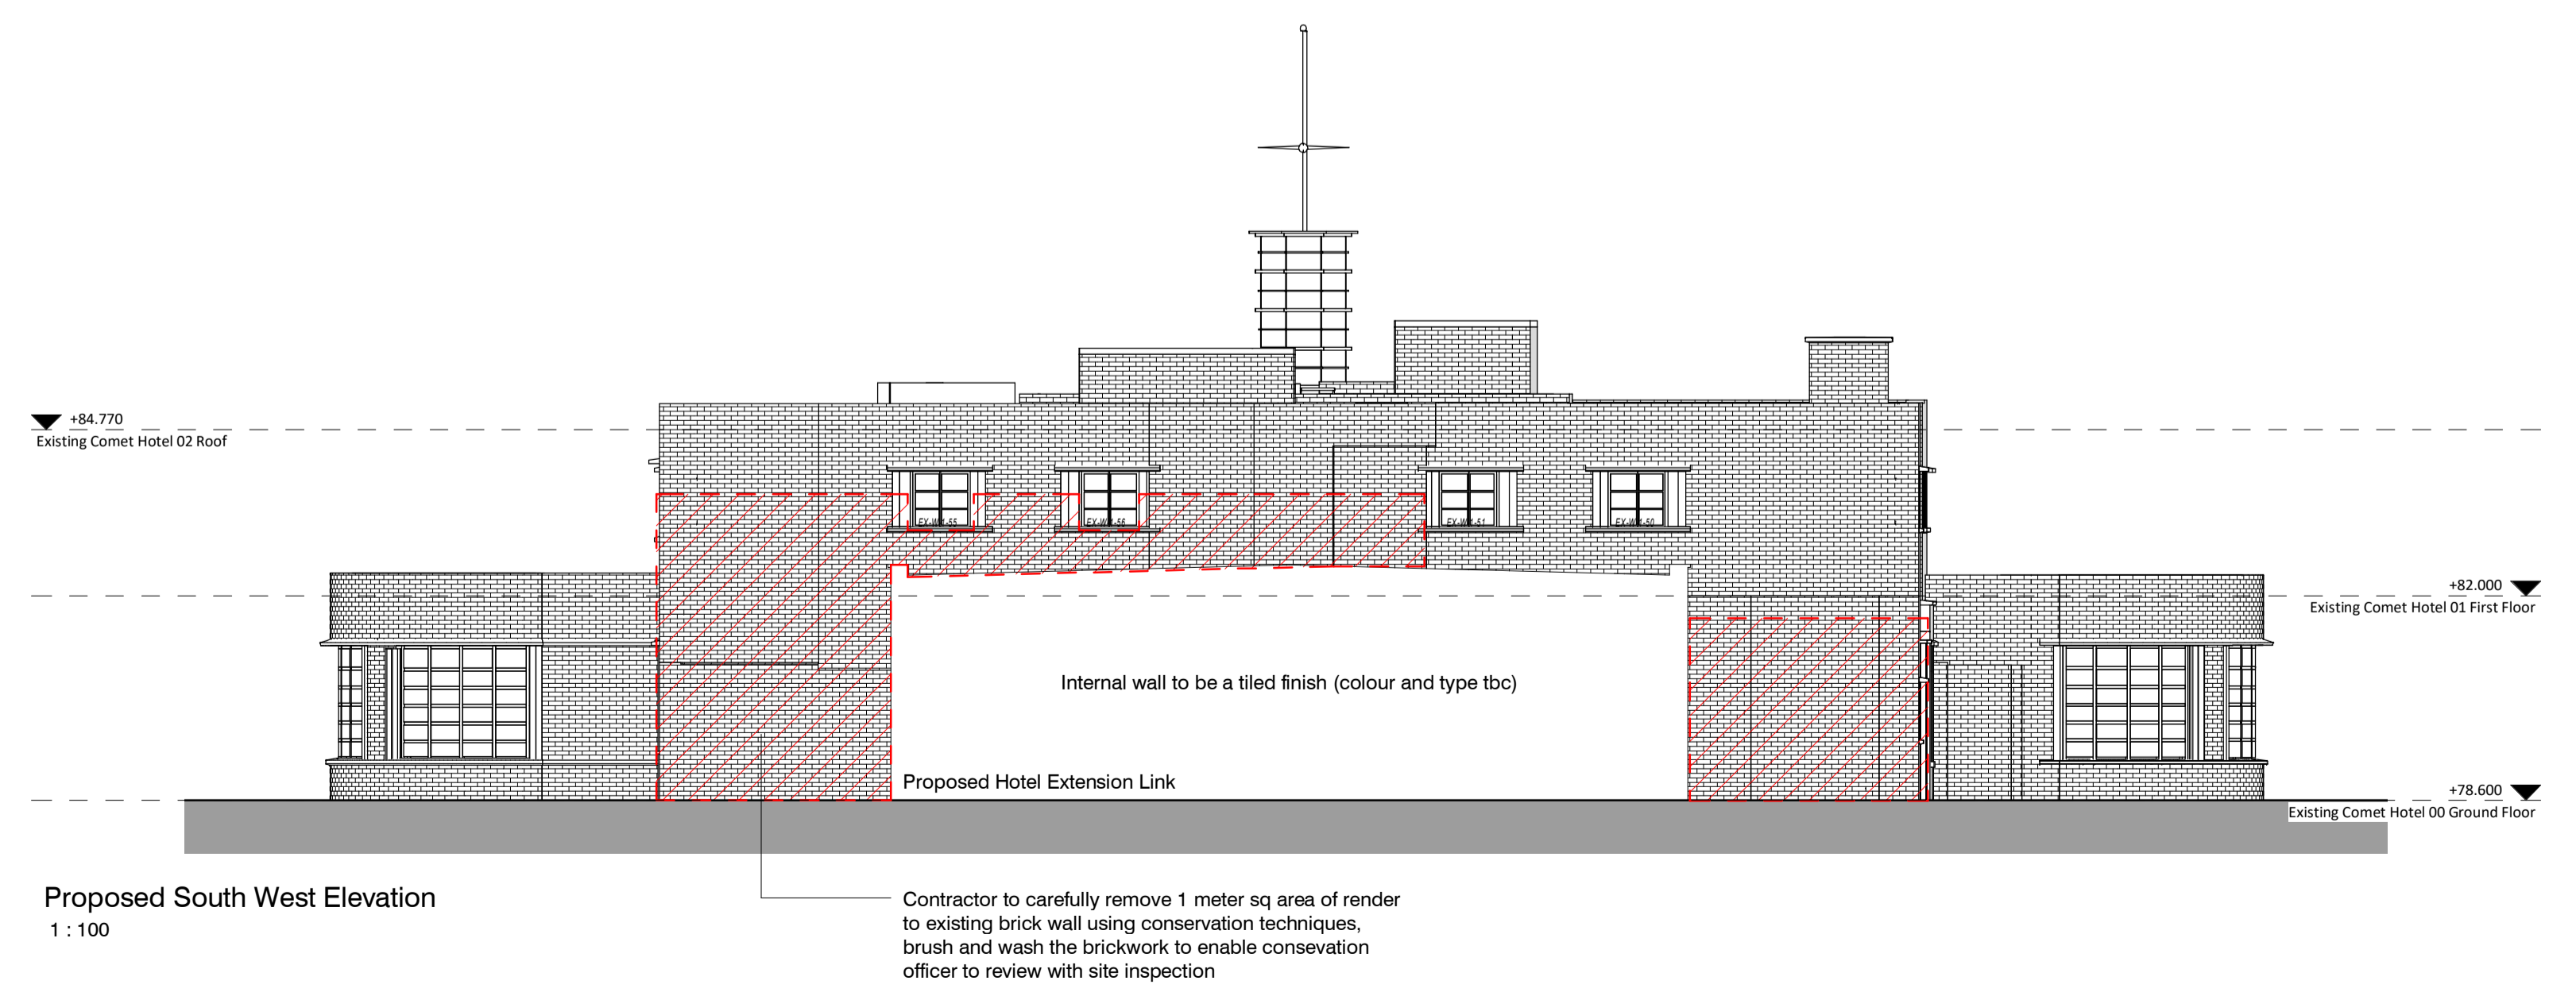

Proposed South West Elevation  
1 : 100

Key  
 Areas of existing wall covered by previous extension that are in a poor state of repair

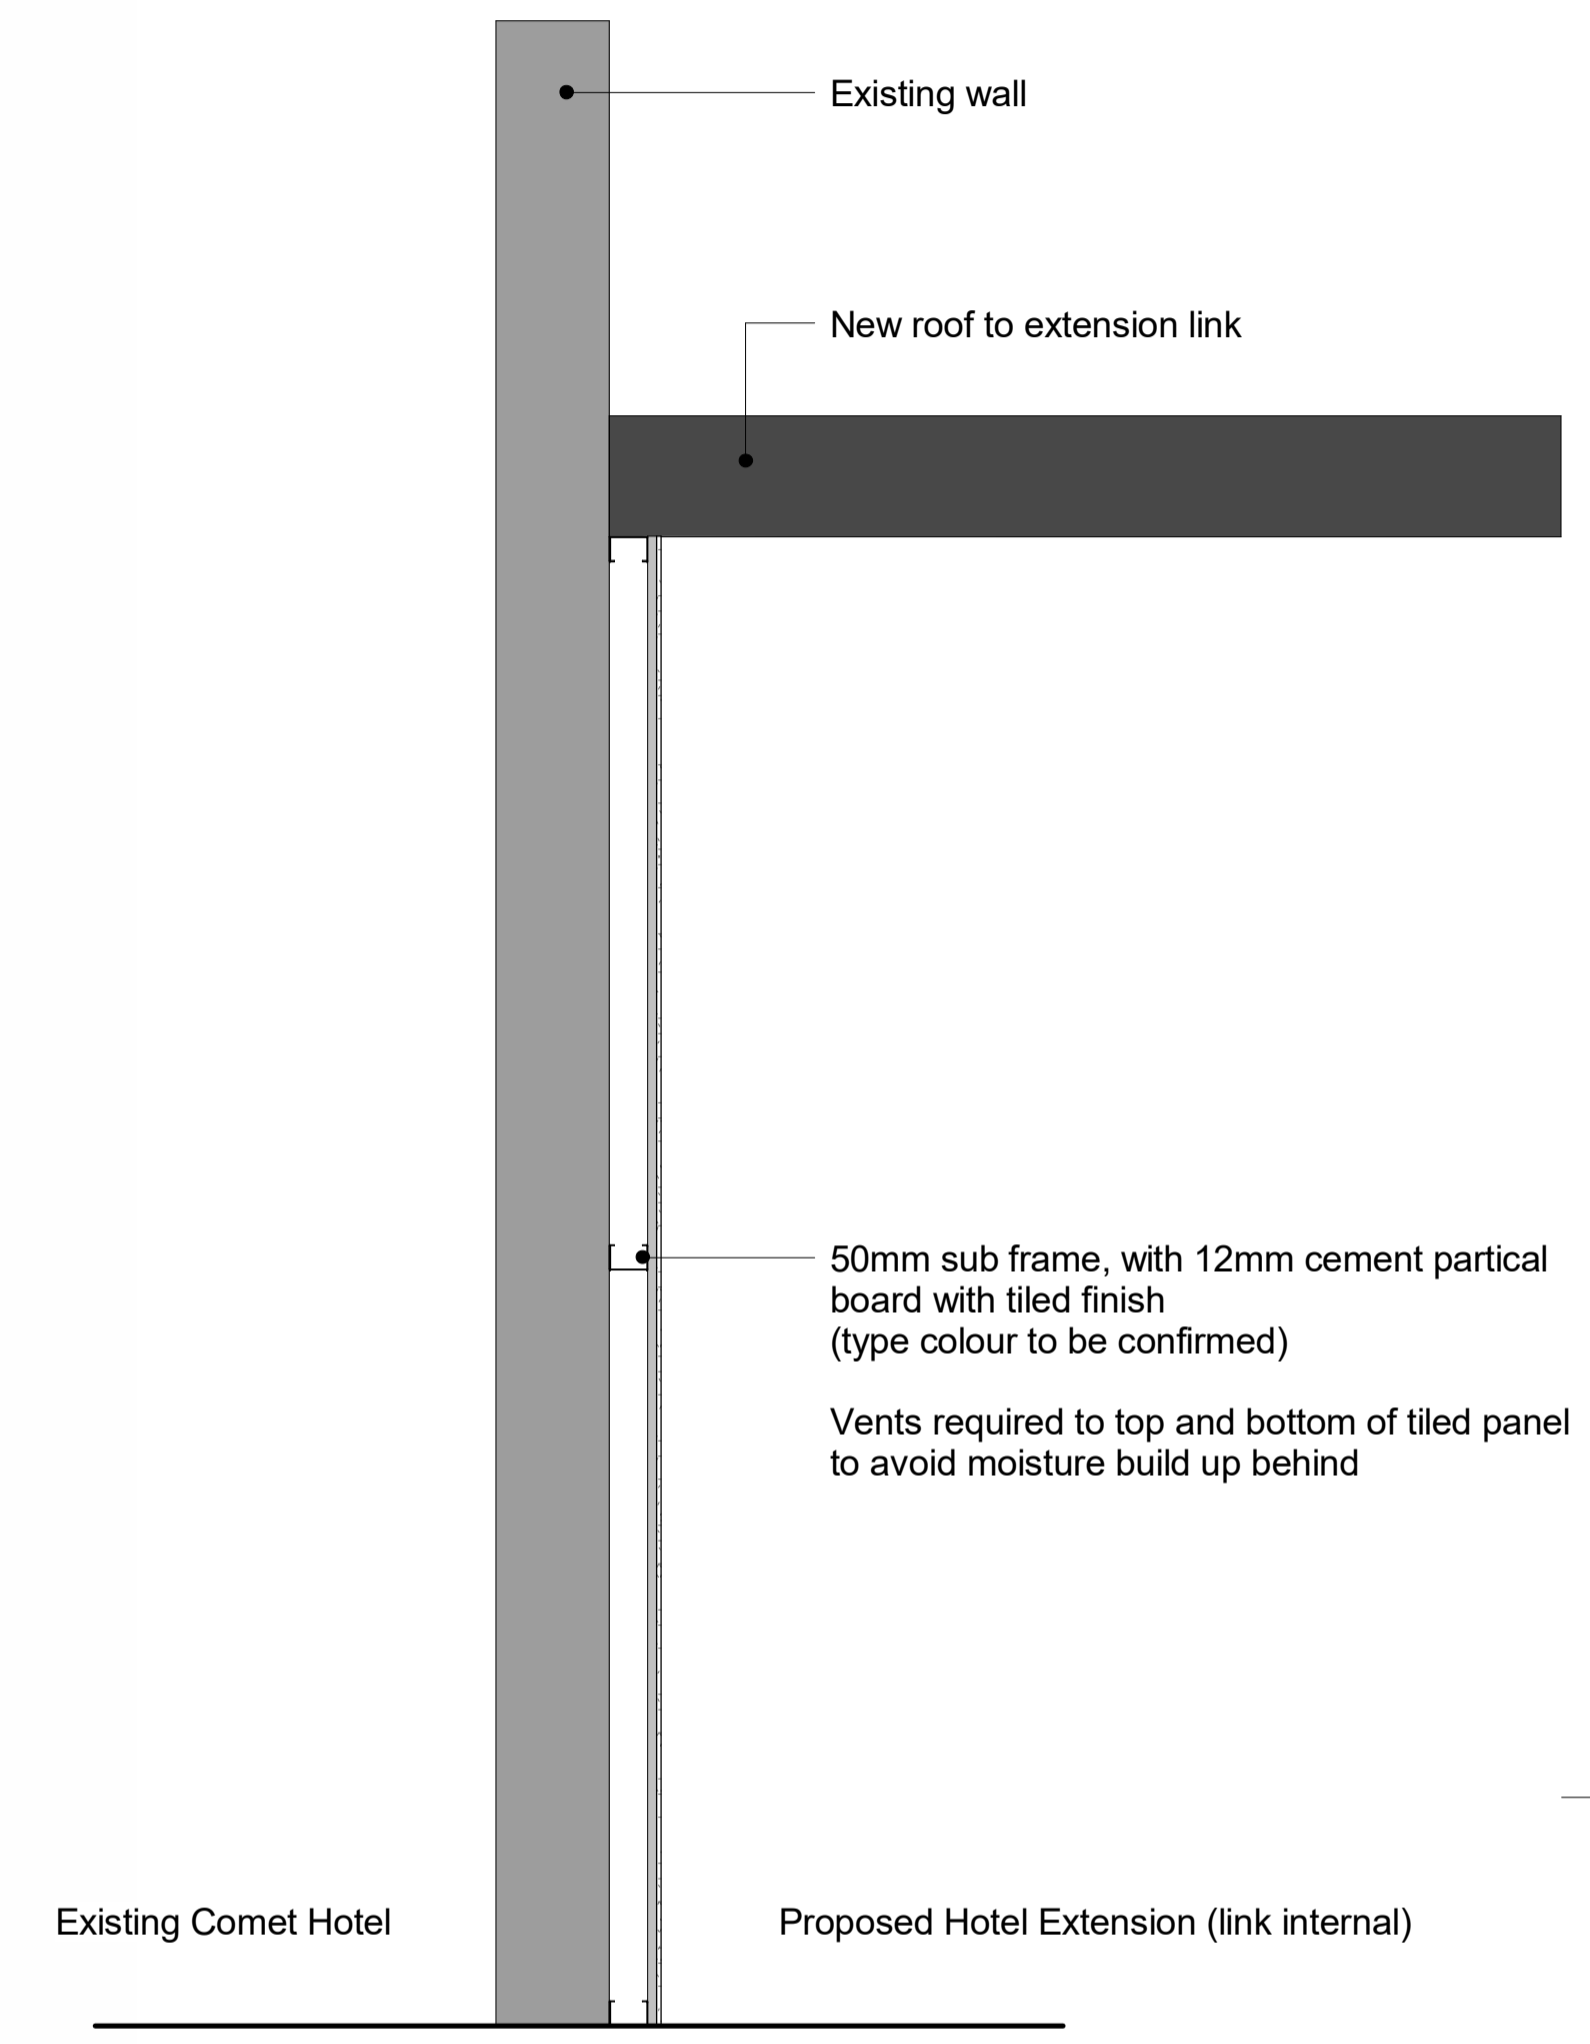

Areas Where Existing Wall to be Overcladd Where Link building Joins Existing Building  
1 : 10

S2 C73 01.06.18 Listed Building Submission. Refer to revision clouds for amendments

STATUS	REV	DATE	DESCRIPTION	REVISED BY
CLIENT				RW
				CHECKED BY
				AMF
				ORIGINATOR NO
				150888

CONSULTANT  
**STRIDE TREGLOWN**  
www.stride-treglow.com © Stride Treglow Limited 2016

PROJECT  
 Hotel and Student Residential  
 Comet Hotel Site

DRAWING TITLE  
 Comet Hotel - South West Elevation

SUITABILITY STATUS S2 : SUITABLE FOR INFORMATION	SCALE As indicated @ A1
PROJECT   ORIGINATOR   ZONE   LEVEL   TYPE   ROLE   CLASSIFICATION   NUMBER COMET-STL-XX-00-DR-A-ZZZZ-S1041	REVISION C73