



REDMOND IVIE ARCHITECTS
 THE BARLEY MOW CENTRE
 10 BARLEY MOW PASSAGE
 LONDON W4 4PH
 tel 020 8742 1775/ 020 8996 1686
 e-mail info@redmondivic.com
 www.redmondivic.com

CHEQUERS HOUSE 1-5 PARK ST. HATFIELD	
PRE-EXISTING BASEMENT PLAN	
SCALE: 1:100 @ A3 DATE: AUG, 2023 DRAWN: RCP	1158/01

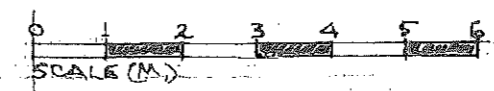

DO NOT SCALE FOR CONSTRUCTION
 VERIFY ALL DIMENSIONS ON SITE

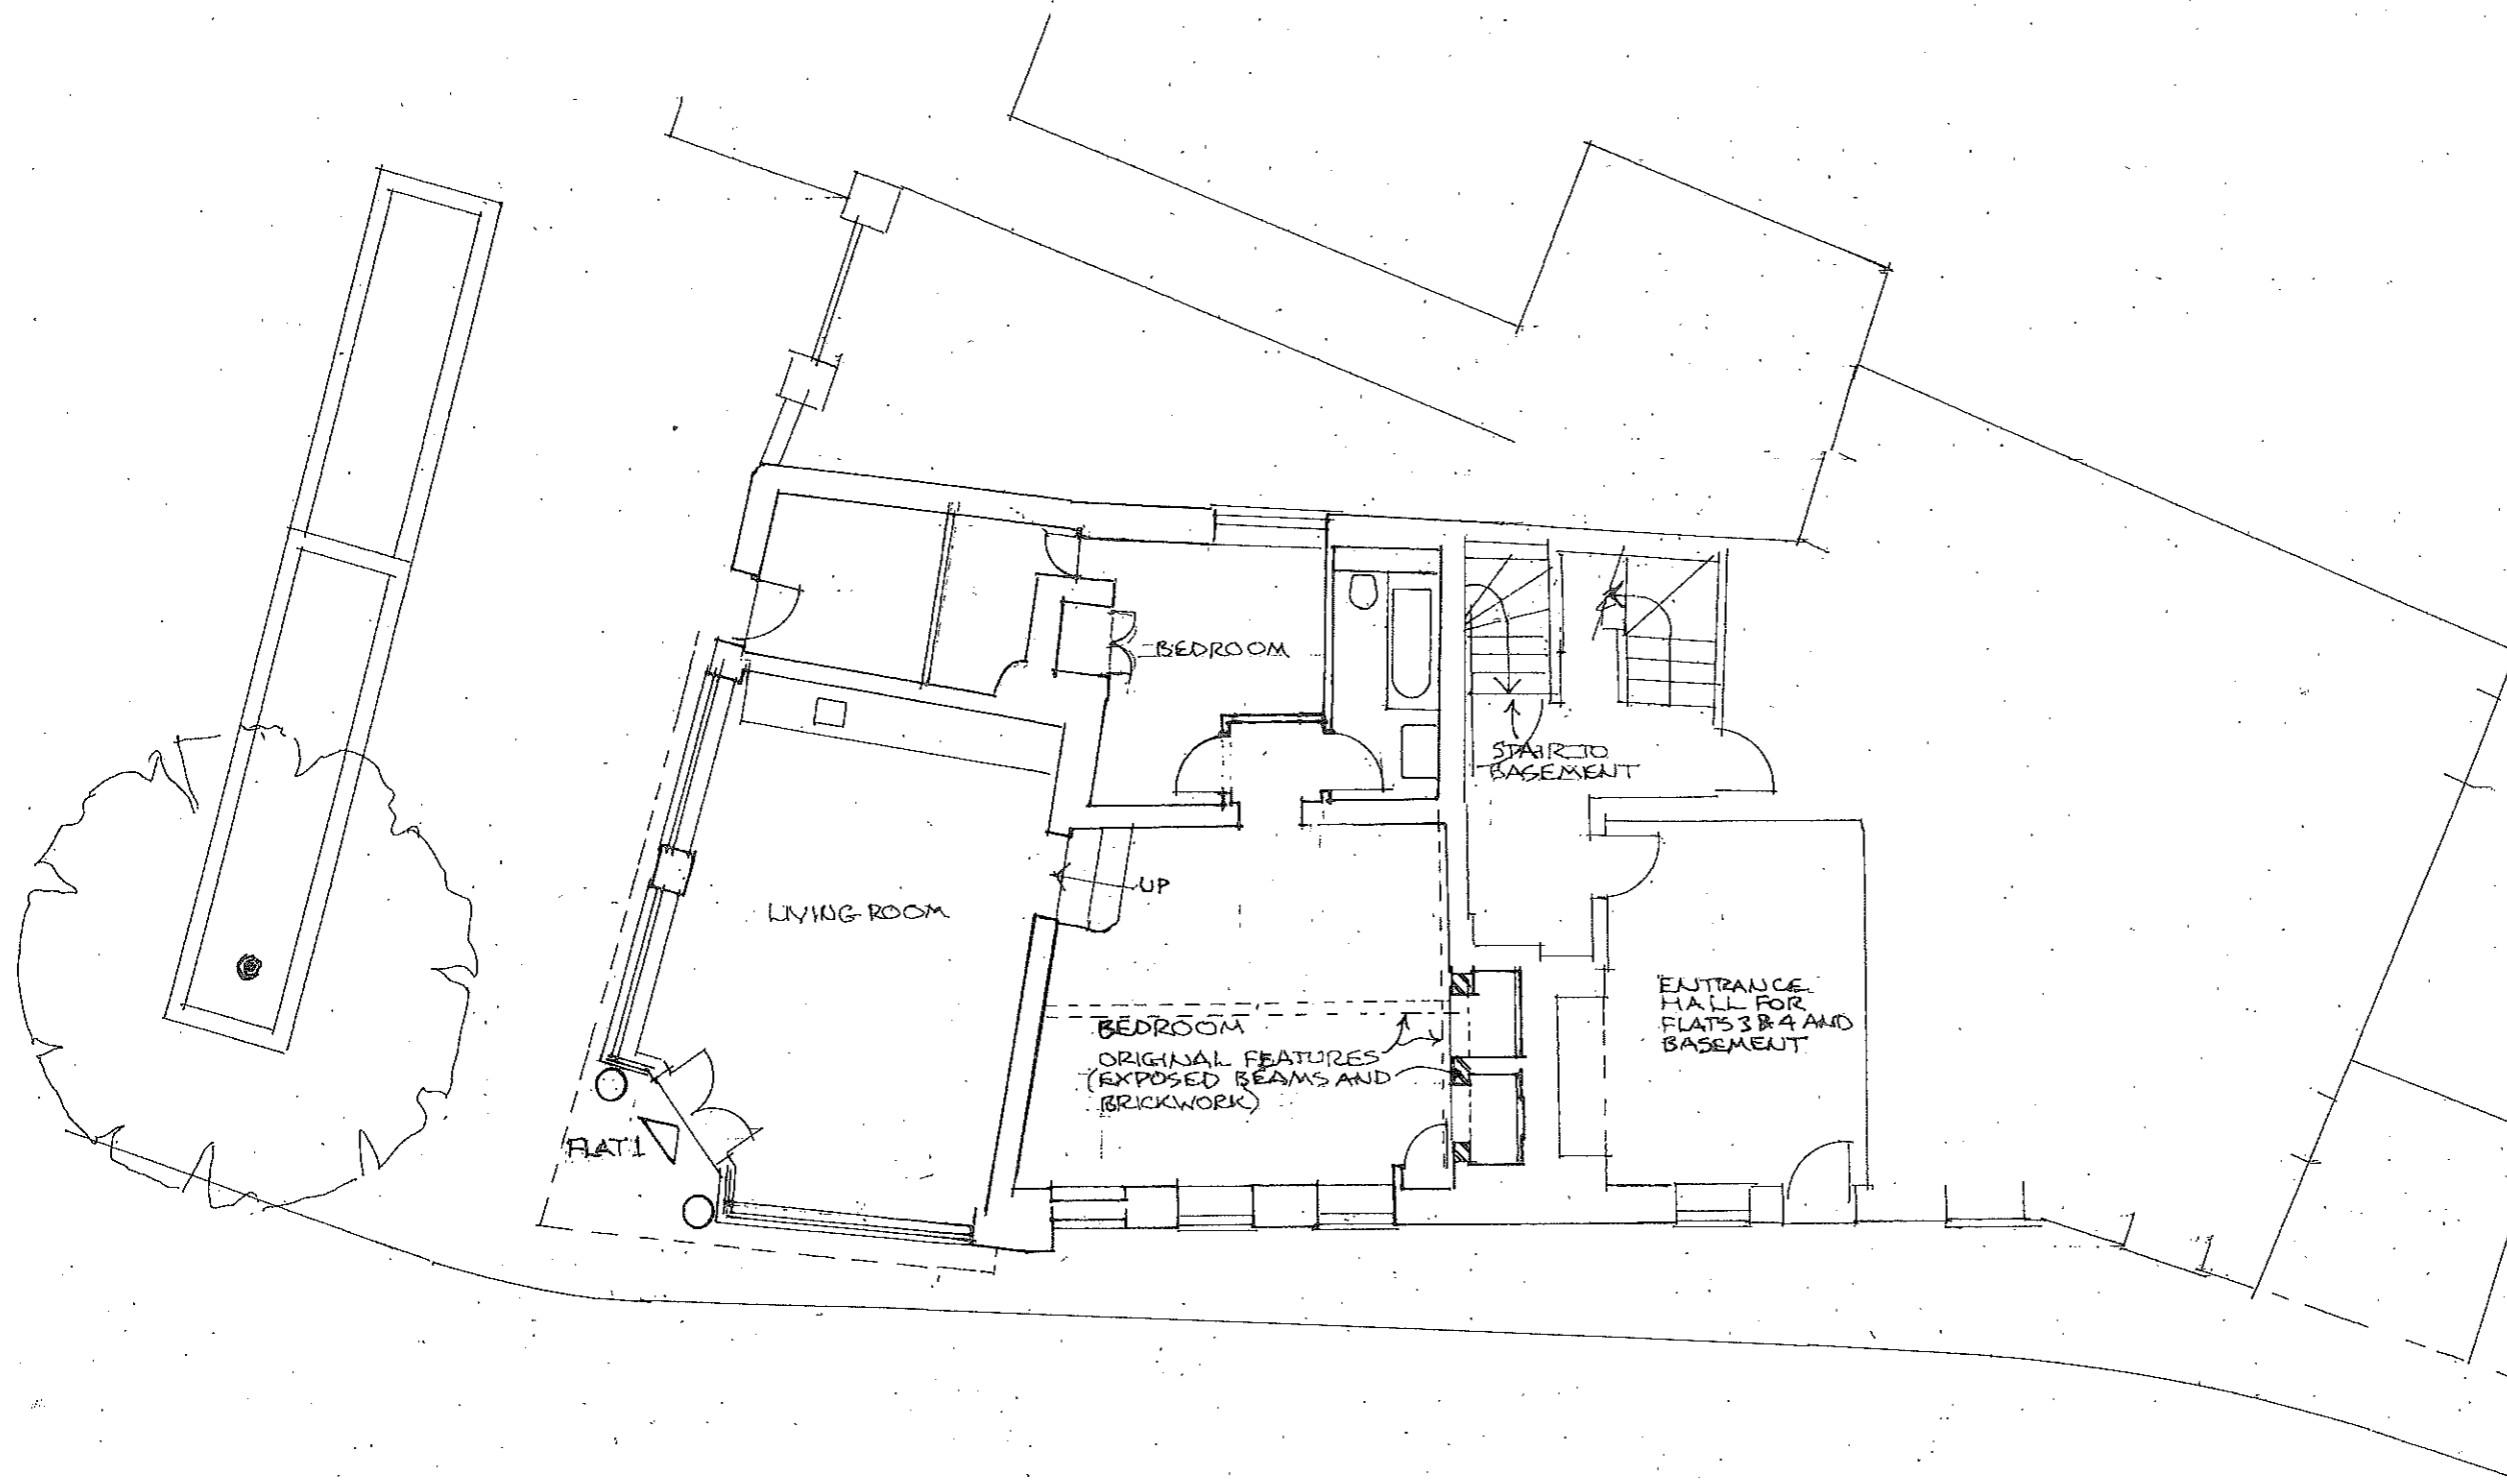

REDMOND IVIE ARCHITECTS
 THE BARLEY MOW CENTRE
 10 BARLEY MOW PASSAGE
 LONDON W4 4PH
 tel 020 8742 1775 / 020 8996 1666
 e-mail info@redmondvie.com
 www.redmondvie.com

FLAT 1 CHEQUERS HOUSE, HATFIELD
PRE-EXISTING GROUND FLOOR PLAN
 SCALE: 1:100 @ A3
 DATE: AUG. 2023
 DRAWN: RCF



DO NOT SCALE FOR CONSTRUCTION
 VERIFY ALL DIMENSIONS ON SITE

1158/02