



Note to constructor  
 Check the dimension to the  
 boundary-the flank wall of the new  
 extension to be 100mm inside the  
 boundary line.

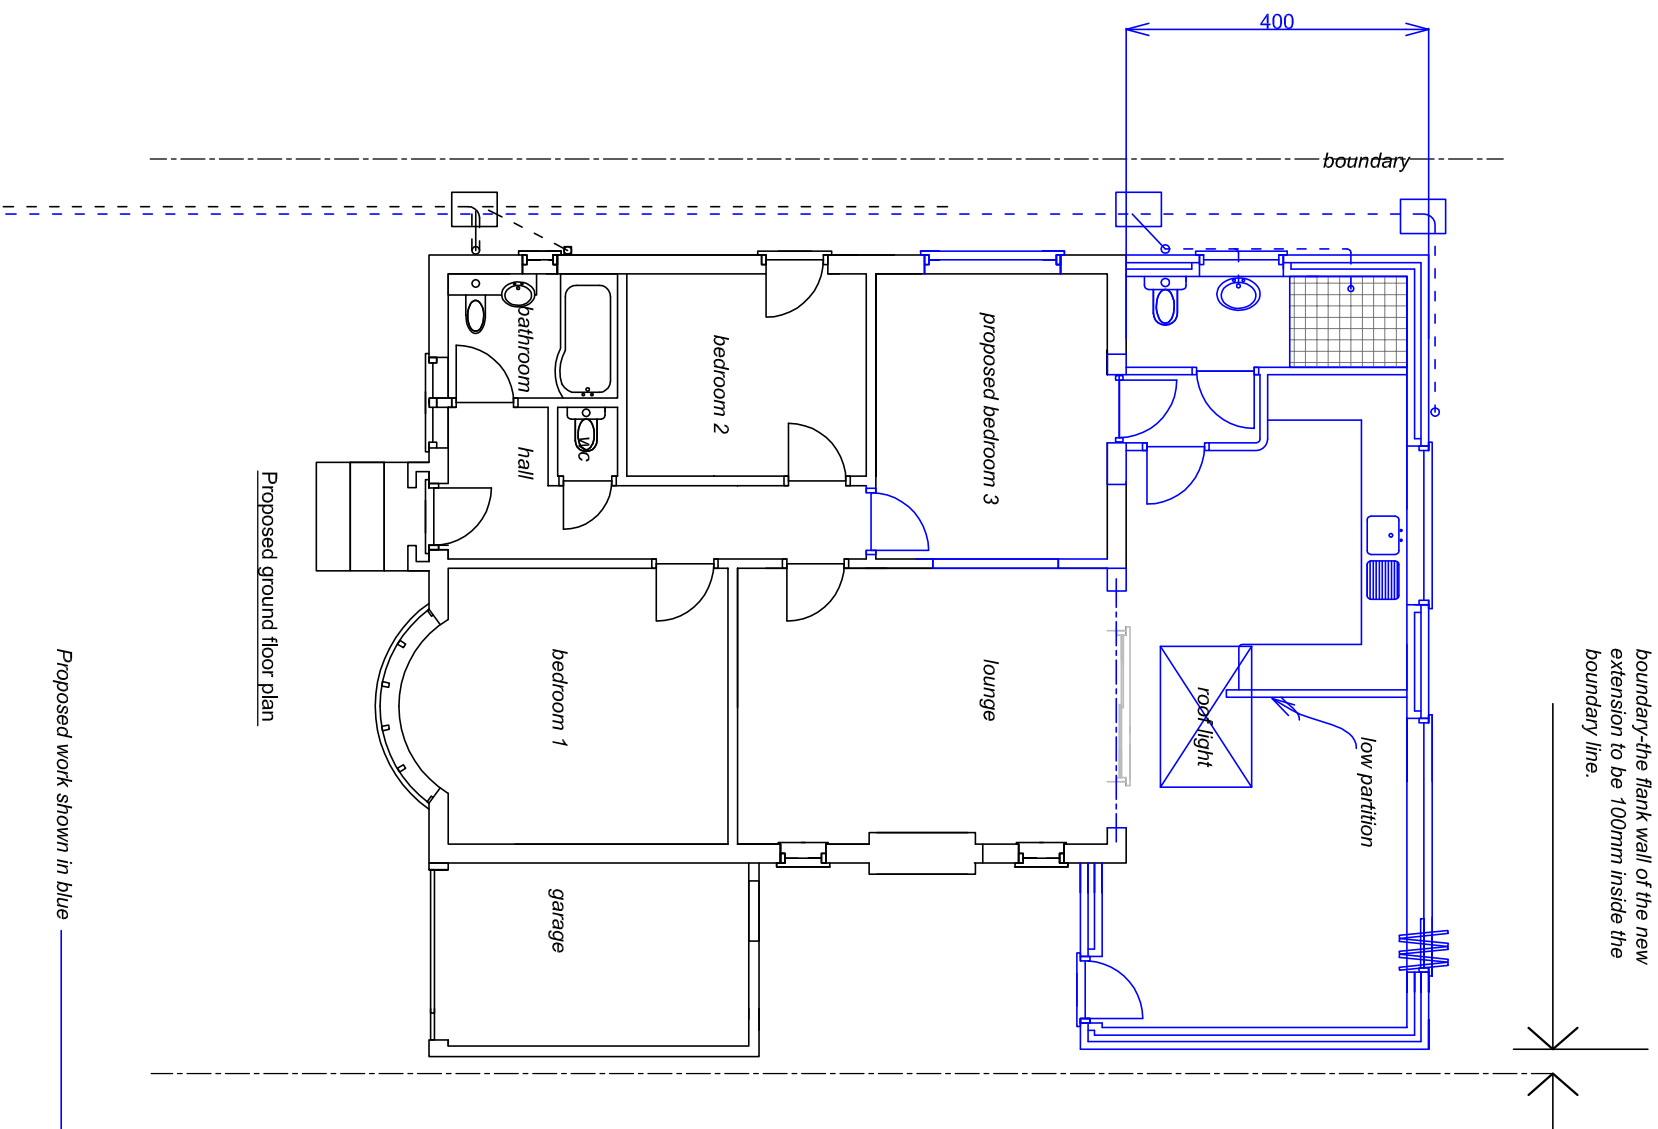


Proposed ground floor plan

Proposed work shown in blue

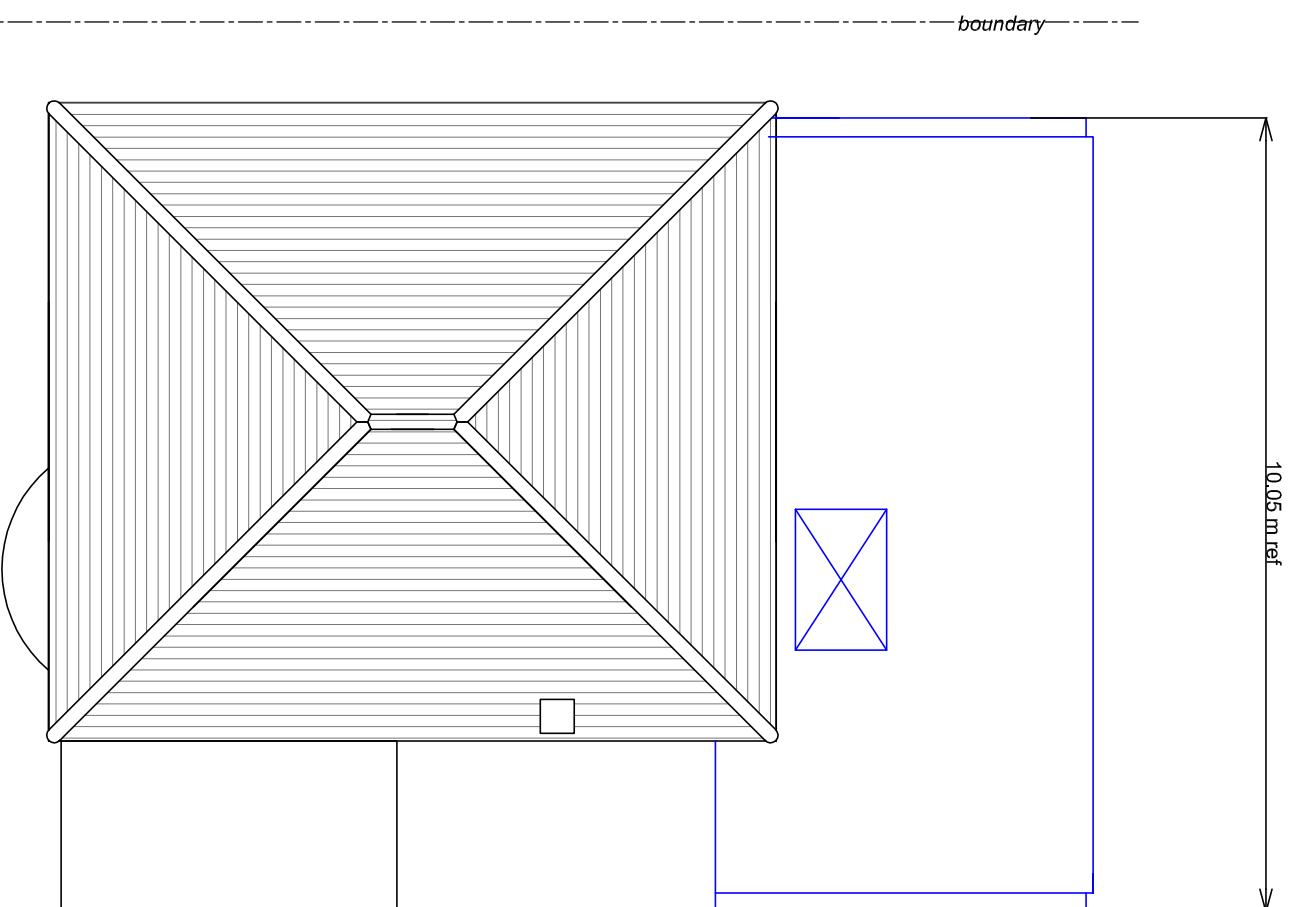

Proposed roof plan

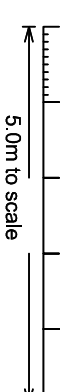

Proposal for a rear kitchen/living room extension to the bungalow at:  
 21 Kingswell Ride Cuffley Herts EN6 4LH

Scale : 1:100 and as noted. (A3)

Date : Aug 2017

Laure Reynolds 01707 652794

Revision:

DRG 138 -17 sheet 4 of 5