


PRINTS AND REVISIONS	
1	CLIENT 17.1.06
2	CLIENT 18.1.06
6	CLIENT (ADDITION) 24.1.06
10	PLANNING ISSUE 15.3.06



SOUTH ELEVATION

SECTION
EXISTING BUILDING

NOTES
ALL DIMENSIONS MUST BE CHECKED ON SITE AND NOT SCALED FROM DRAWING. ERRORS AND OMISSIONS TO BE REPORTED TO THE ARCHITECTS

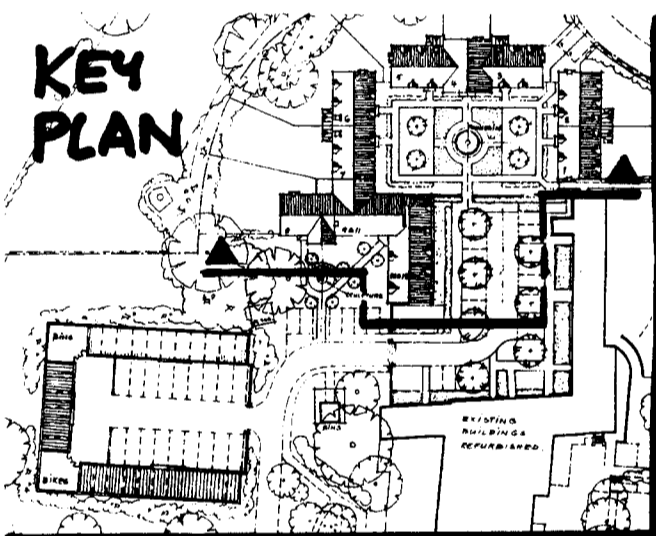

COURTYARD ELEVATION - SOUTH

SECTION - HOUSE 7

SECTION - HOUSE 1

PLANNING DEPARTMENT
OFFICE COPY
22 MAR 2006
NO: 56 06 / 0365



RIDING COURT, RIDING COURT ROAD, DATCHET, BERKS, SL3 9LE
TEL: WINDSOR 01753 580033 FAX: 01753 580633
WEB: www.edgingtons.co.uk EMAIL: mail@edgingtons.co.uk

BEDWELL PARK
ESSENDON
HERTS.
FOR MILLGATE HOMES
PROPOSED ELEVATIONS

SCALE 1:100 (AT A1 SIZE)
DATE JAN. 2006 DRAWN Hugo
JOB No. 4493 DWG No. 04

