


SECOND FLOOR PLAN


Full height sloping ceiling limit shown with dashed lines 2.4m
 In attic gable 2.0m
 Inside and Outside face of external walls shown dashed
 Roof/gutter line shown in scale position with position of
 Chimney stacks

PLANNING NOTES


Read in conjunction with elevations 06 ESS P3
 These drawings based on approved planning
 Design prepared by Saber Developments Ltd
 Drawing no's 1002/604a, 605a, 606a, 607a and 608
 Positions of all external walls are the same as Approved
 Chimney breasts and bay to drawing room are additional
 Internal layouts, are completely revised
 Fenestration has been extensively revised and adapted
 To suit classical style preferred

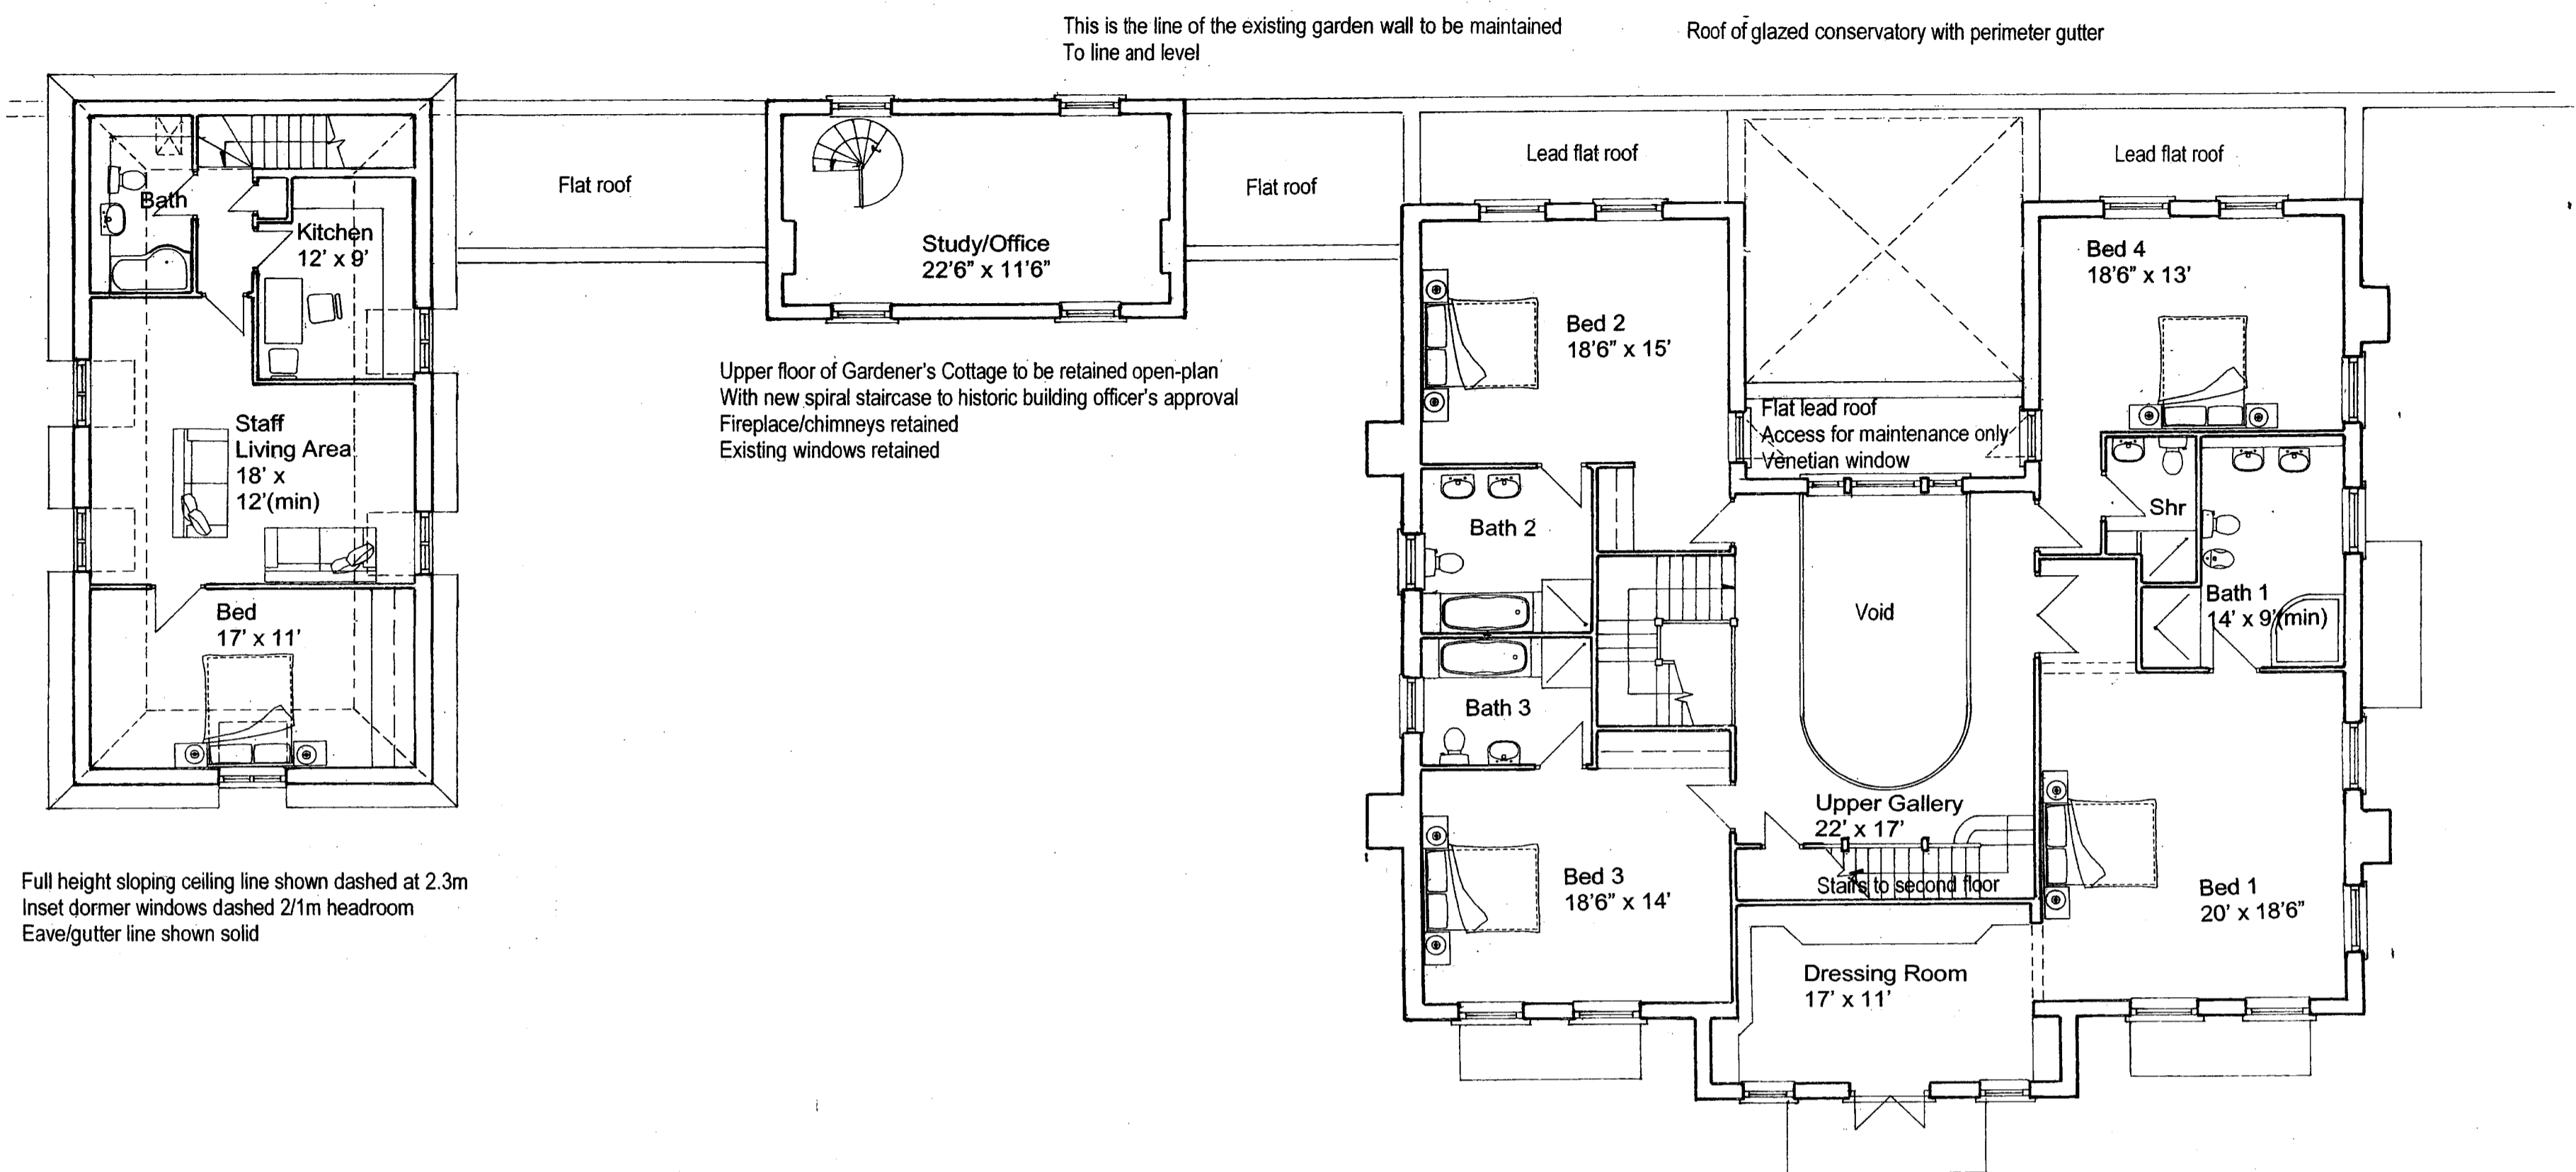

FIRST FLOOR PLAN

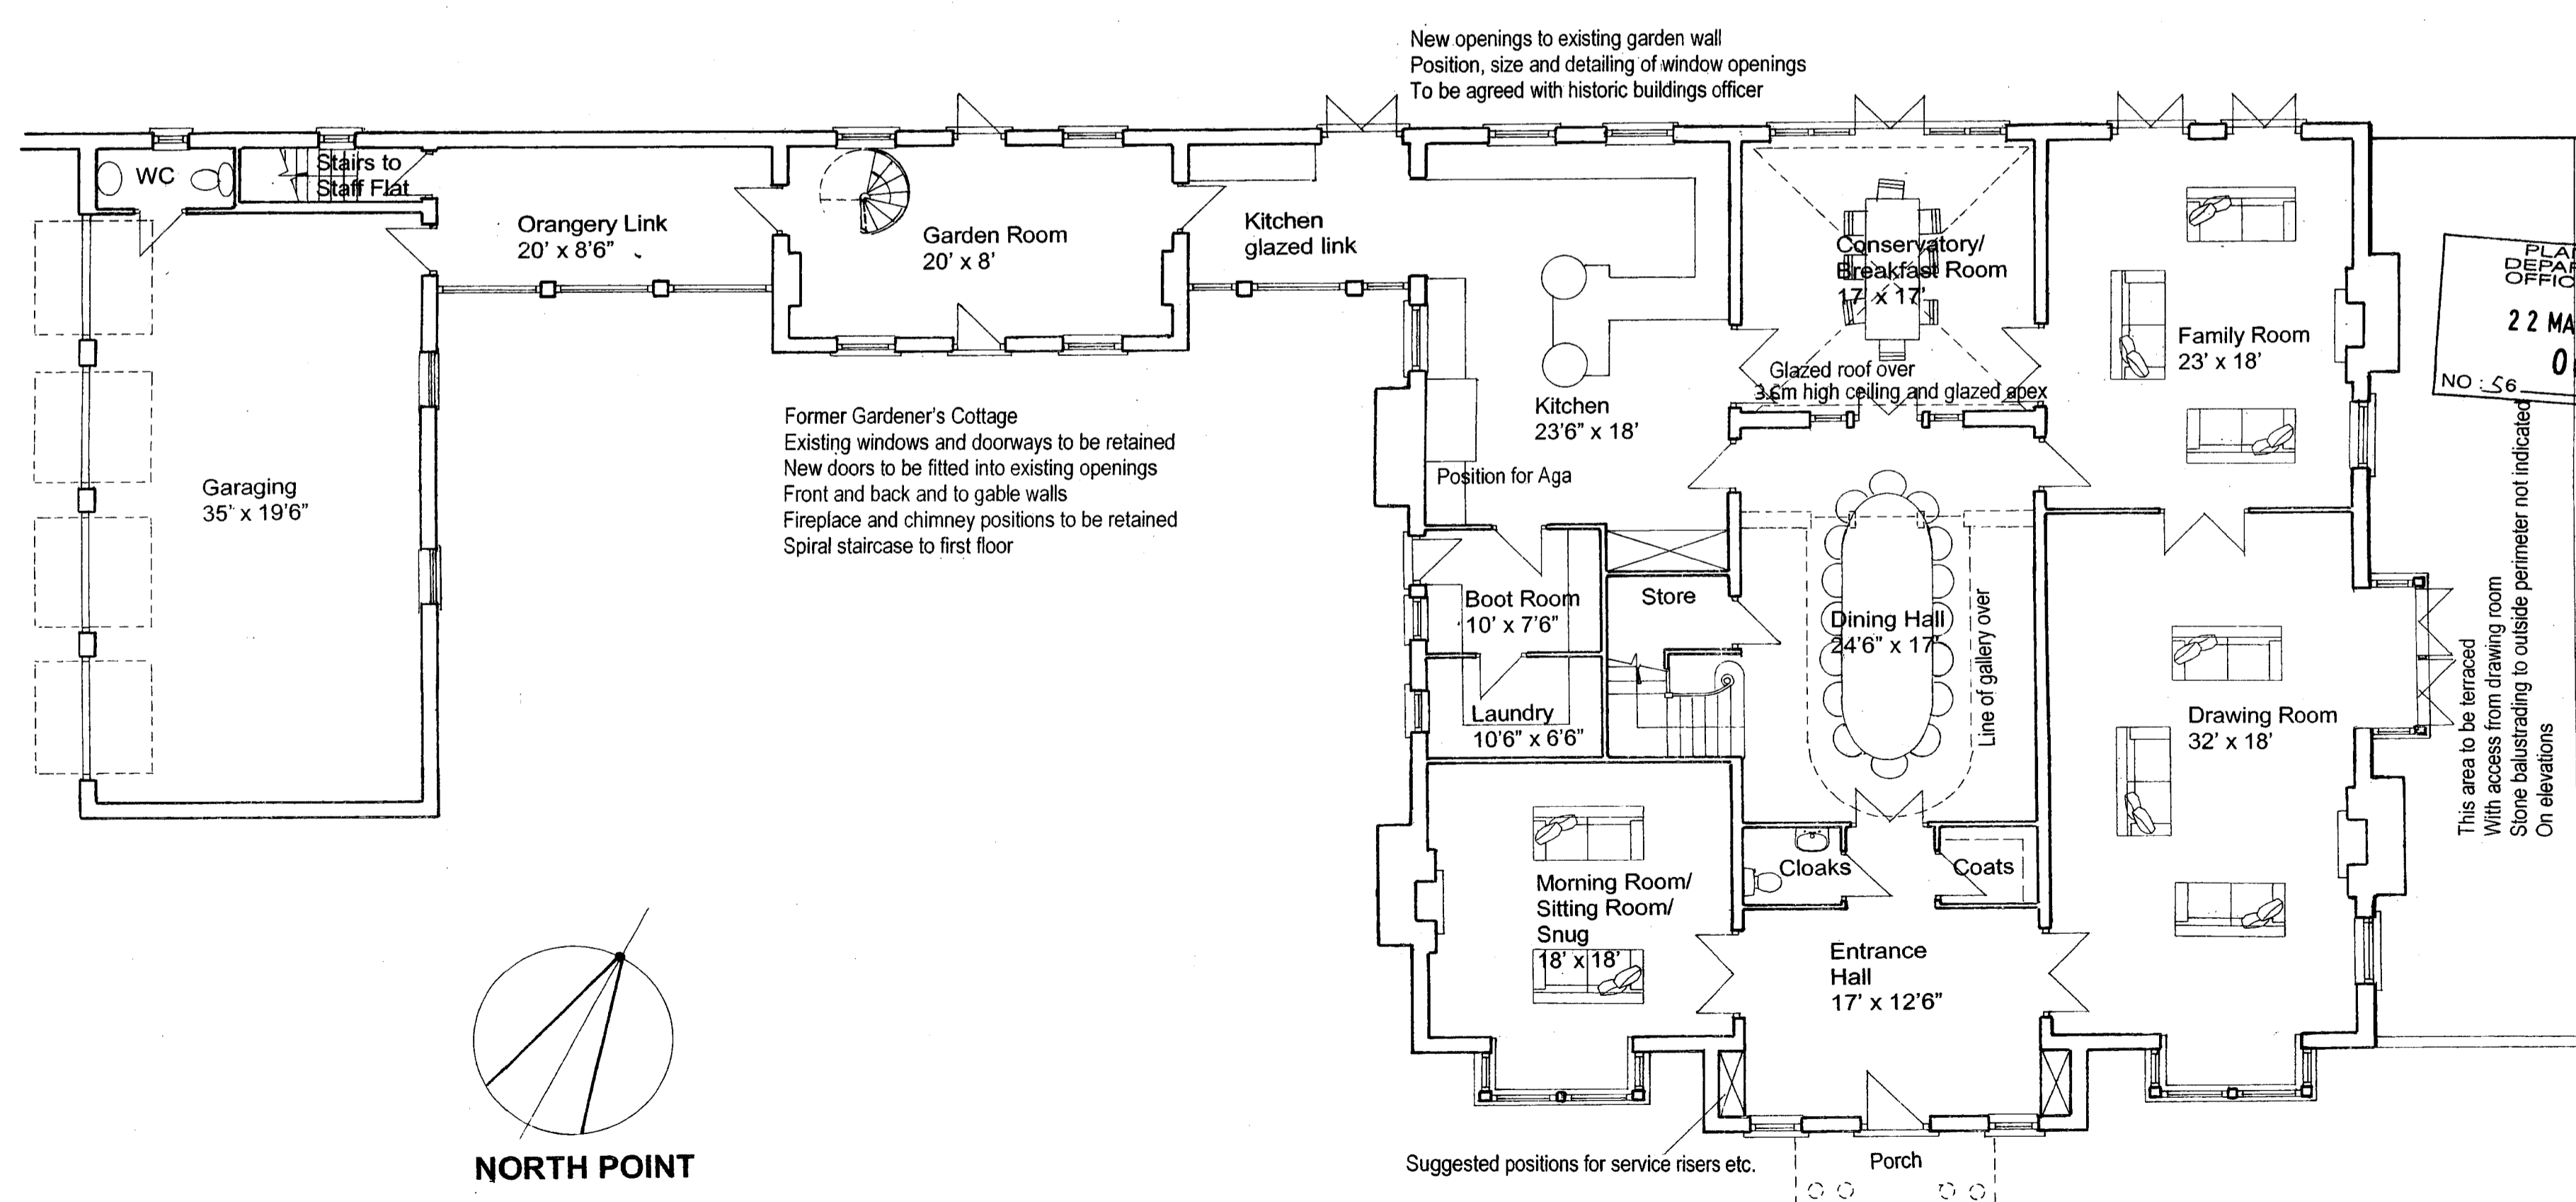

GROUND FLOOR PLAN

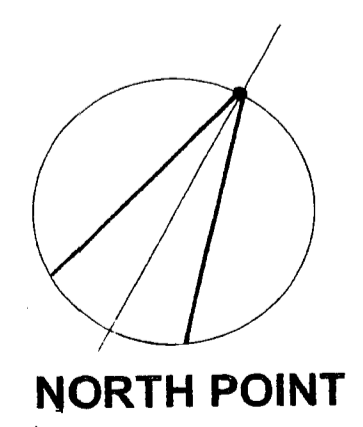

PLANNING DEPARTMENT OFFICE COPY
 22 MAR 2006
 NO 06/0365

This area to be terraced
 With access from drawing room
 Stone balustrading to outside perimeter not indicated
 On elevations