


Notes

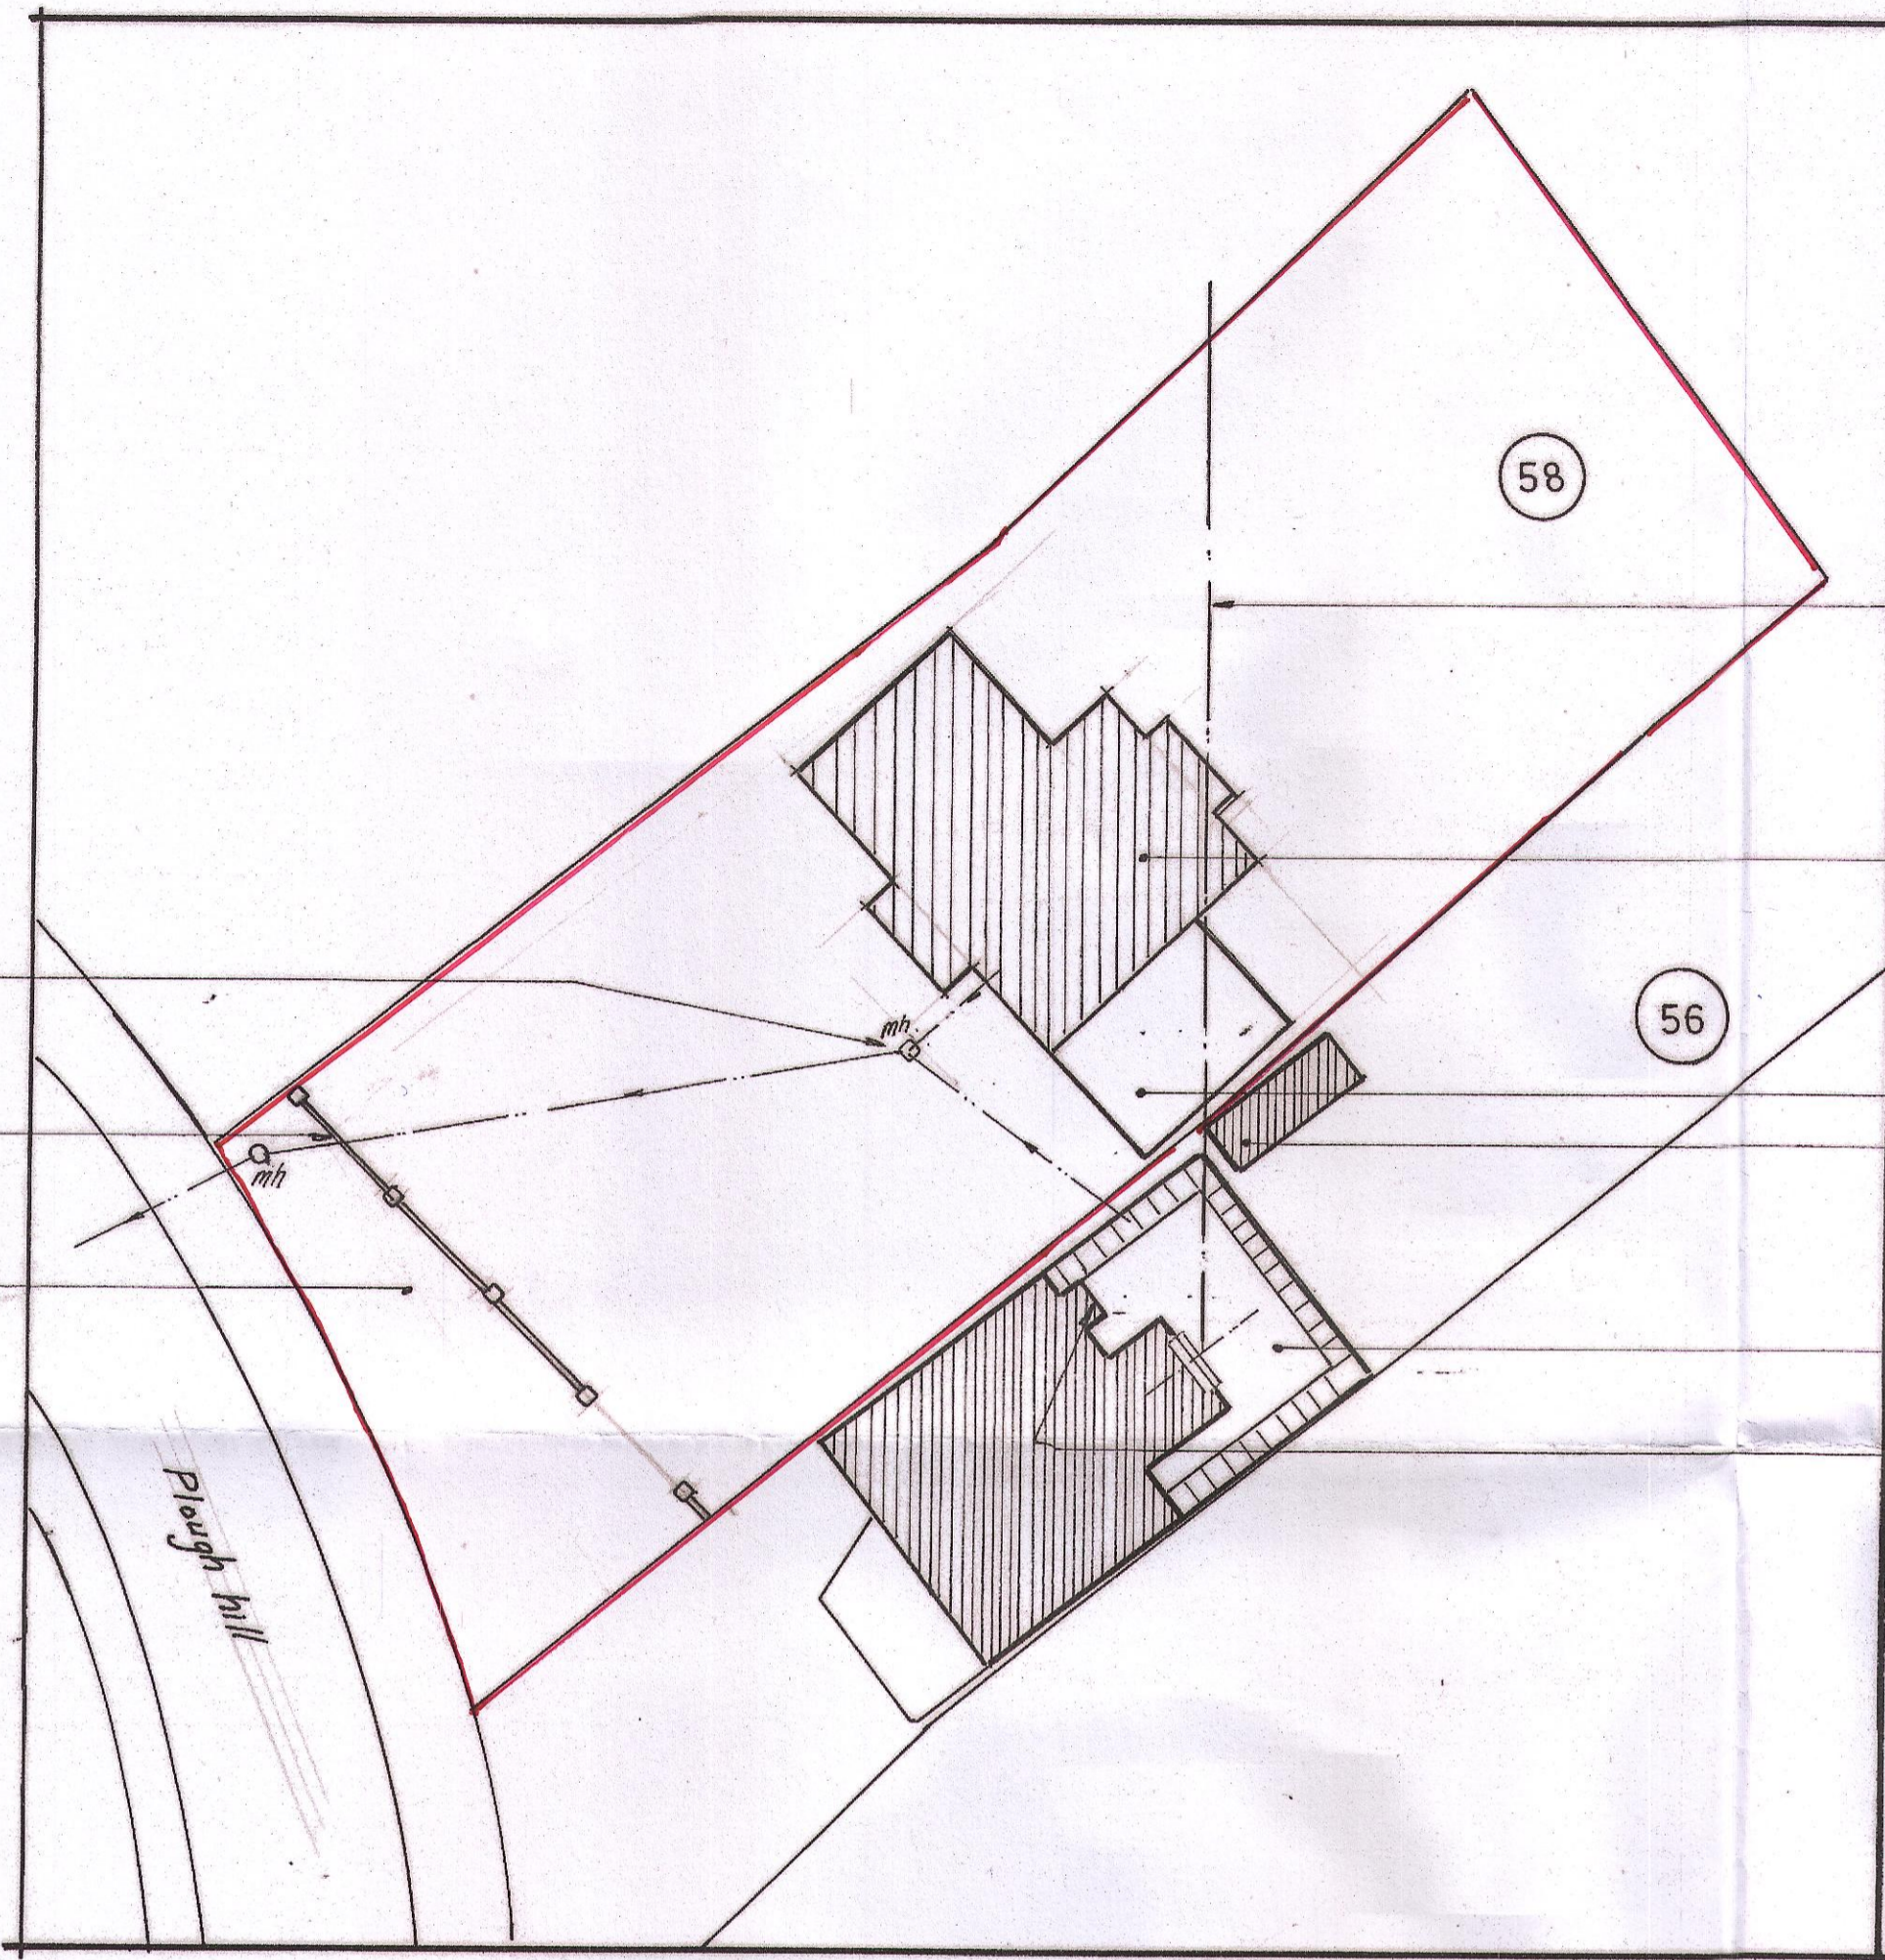

45° line of sight from bedroom window in No 56  
 Note  
 Existing line of sight cuts across existing house

Existing house to be demolished

Open ended garage area

Out building against existing brick wall

Flat roof ground floor extension

Small bathroom window


Existing mh and drainage to be relocated

Existing garden wall

Land owned by No 58 Plough Hill

Existing Site Plan 1:200

A2

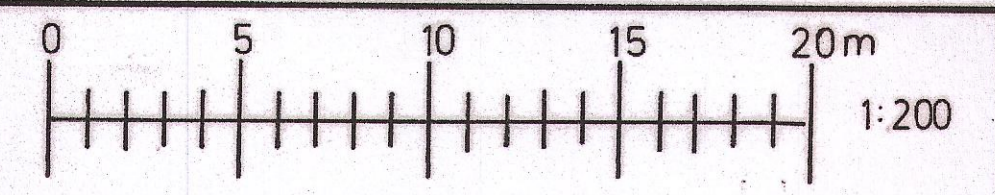

Rev	Detail	Date

Location  
58 Plough Hill  
Cuffley EN6 4DS

Scale As shown	Date Nov 2017
Drg No DB/JC/200	