
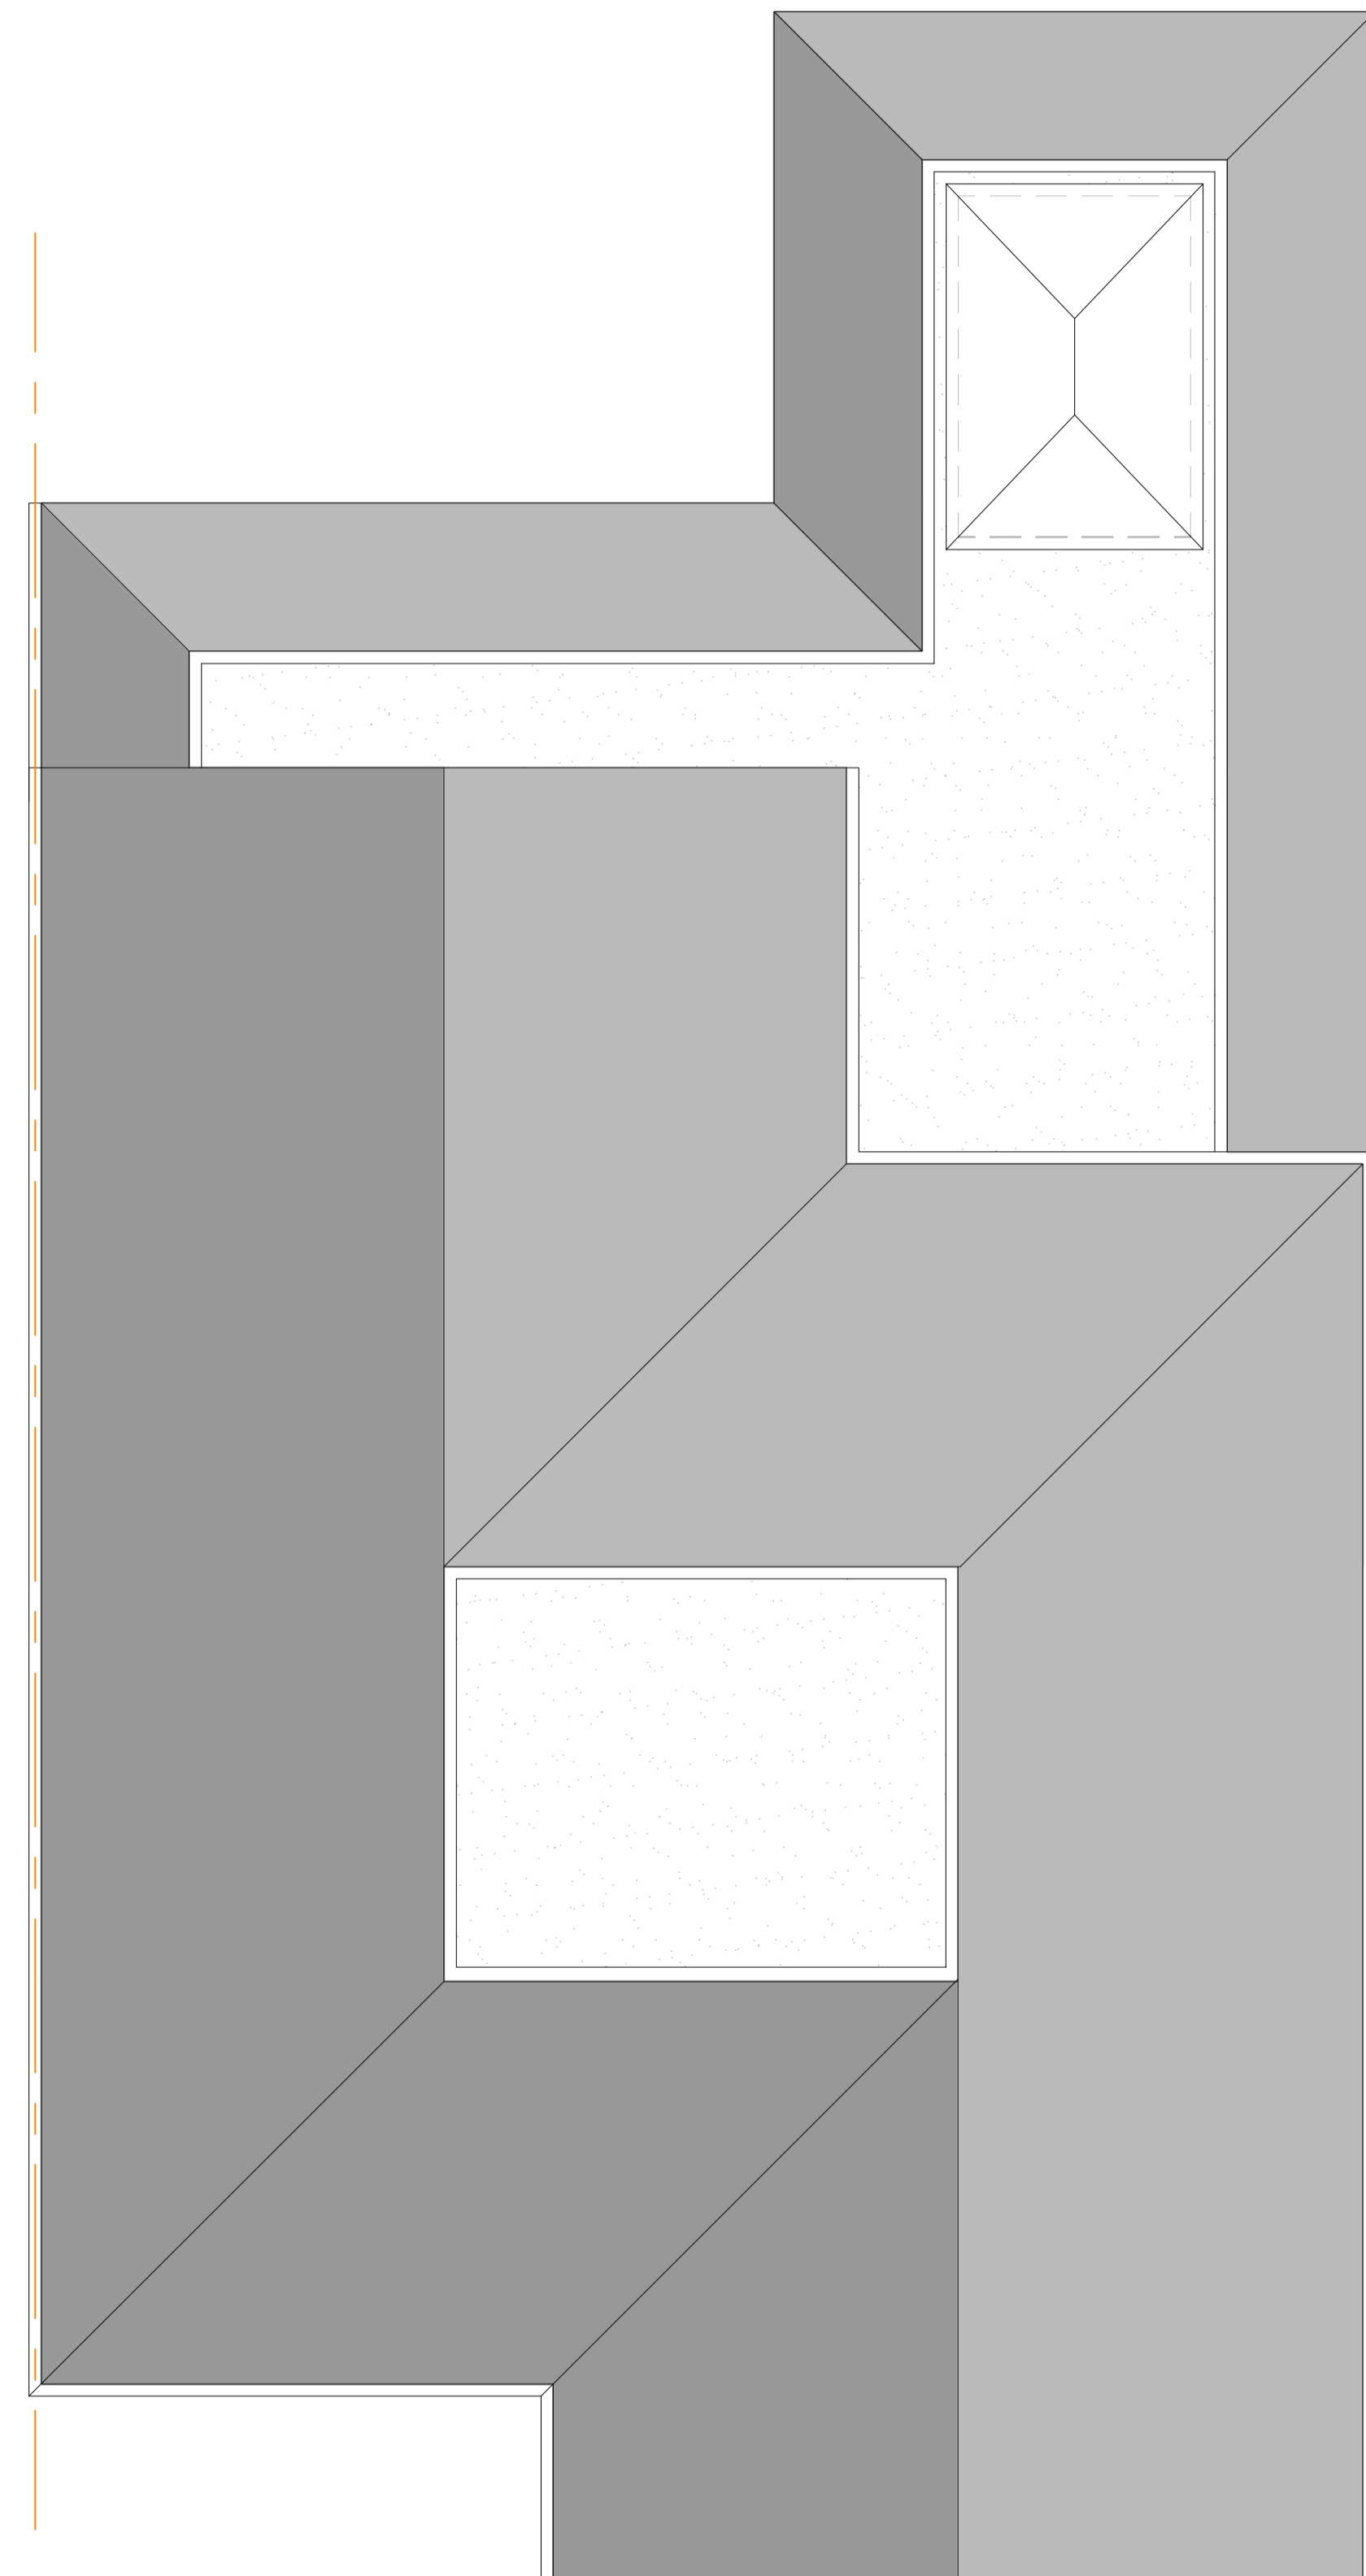


EXISTING GROUND FLOOR PLAN 1:50

- KEY:
- 1. - KITCHEN
 - 2. - DINING
 - 3. - W.C.
 - 4. - LIVING
 - 5. - STORE
 - 6. - STUDY
 - 7. - UTILITY

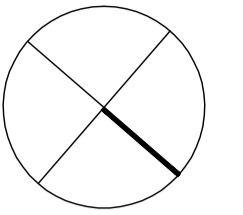

EXISTING ROOF PLAN 1:50

STANDARD NOTES:

CONTRACTORS MUST VERIFY ALL DIMENSIONS ON SITE BEFORE COMMENCING WORK. FIGURED DIMENSIONS TO TAKE PRECEDENCE OVER SCALED DIMENSIONS.

ALL MECHANICAL, ELECTRICAL & STRUCTURAL LAYOUTS ETC. ARE INDICATIVE.

THE ARCHITECT IS TO BE NOTIFIED OF ANY DISCREPANCIES IN THE DRAWINGS IMMEDIATELY & ANY DISCREPANCY IN SITE CONDITIONS TO THOSE NOTIFIED ON THE DRAWINGS TO BE CONVEYED TO THE ARCHITECT PRIOR TO COMMENCEMENT OF AFFECTED WORK.

THIS DRAWING IS TO BE READ IN CONJUNCTION WITH ALL OTHER DRAWINGS IN THE ED/75Pg SERIES IN ADDITION TO ALL ACCOMPANYING SCHEDULES & SPECIFICATIONS.

THE COPYRIGHT OF THIS DRAWING IS RESERVED & IT MUST NOT BE DISTRIBUTED OR COPIED WITHOUT THE PRIOR CONSENT OF THE AUTHOR. ELECTRONIC FILES MUST NOT BE ALTERED OR COPIED.

REV.				abcdetchdesignopqr		
ISSUE STATUS	PROJECT	75 PINE GROVE, AL9 7BL		<small>82 Mount View Road London N4 4JR Tel: 0208 340 2003 info@etchdesign.com</small>		
	DRAWING	PROPOSED PLANS				
	DRAWING No.	ED/75PQ/301	DRAWN BY			MC
	DATE	SEP 18	SCALE			1:50 @ A1
PLANNING						