


#### Proposed North Elevation SCALE: 1 : 200




#### Proposed East Elevation SCALE: 1 : 200

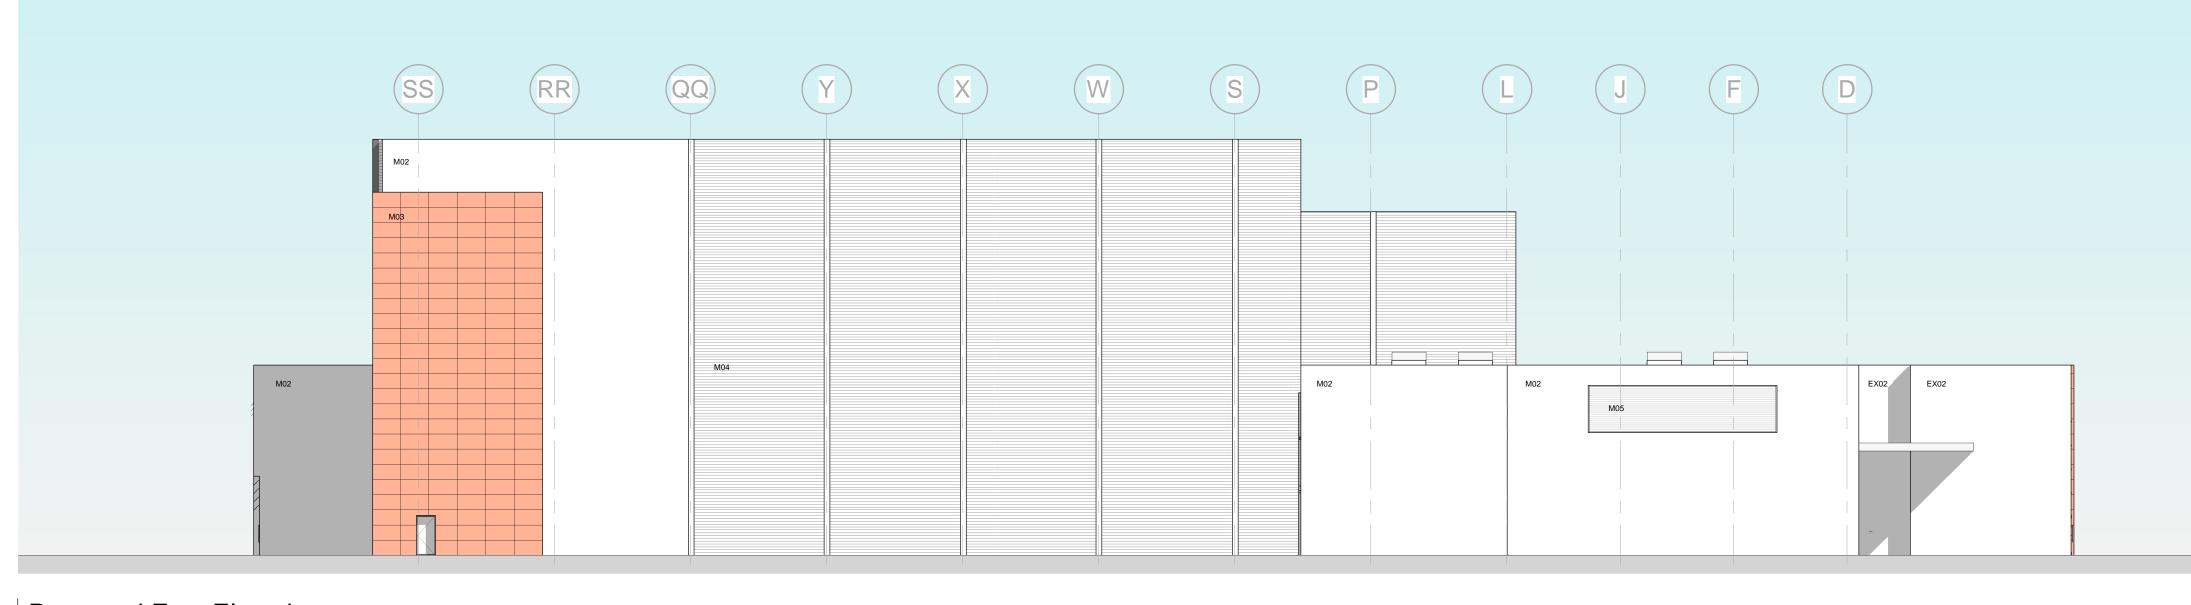

#### Proposed South Elevation SCALE: 1 : 200




## Proposed West Elevation SCALE: 1 : 200

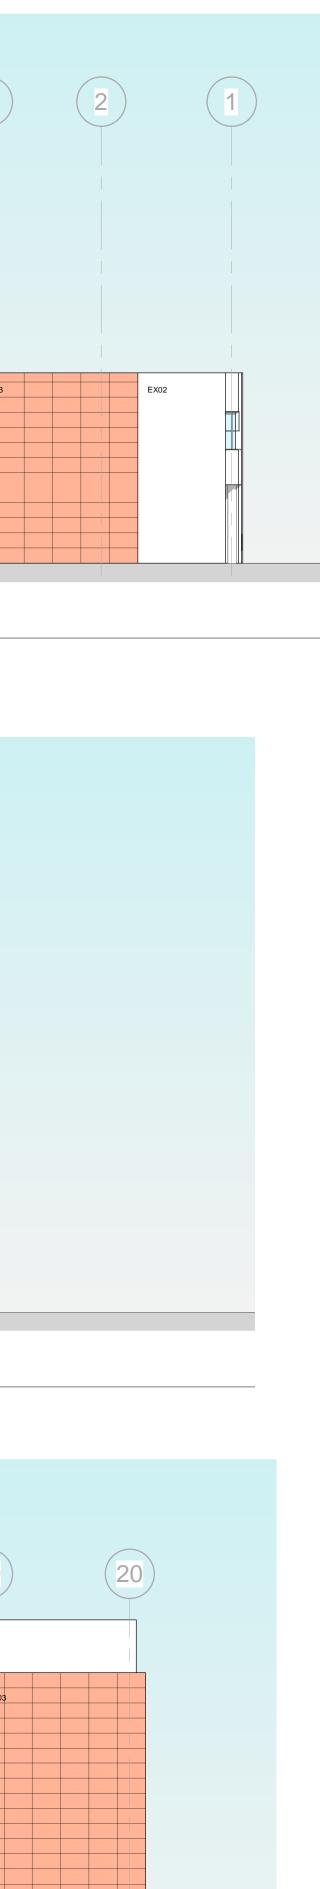






### Lightwell 01 SCALE: 1 : 200

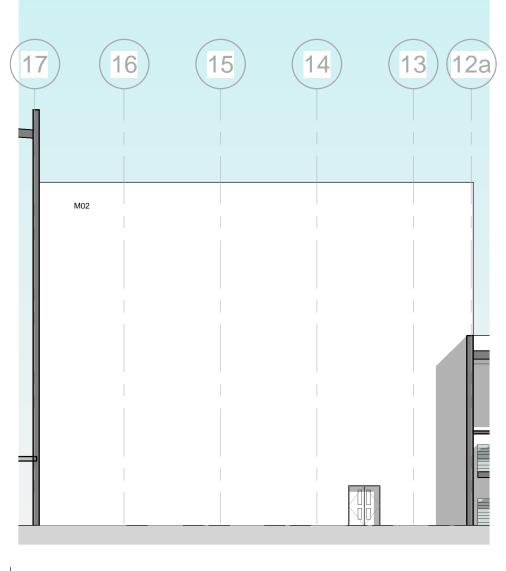



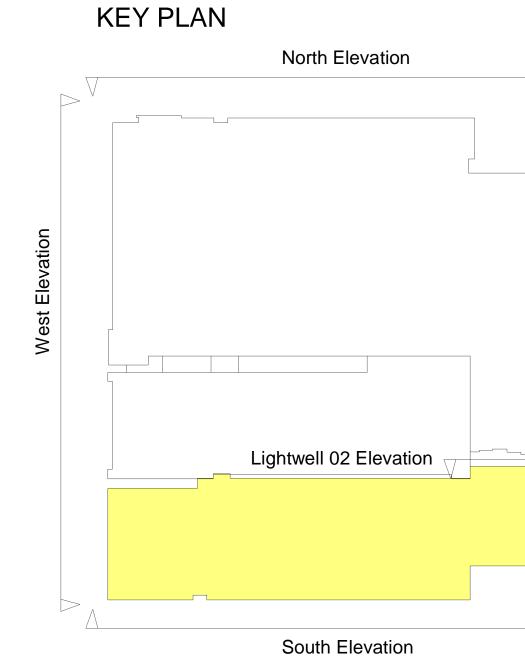

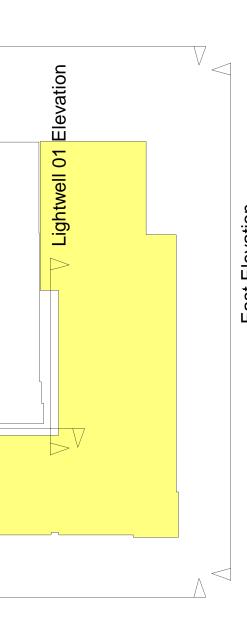

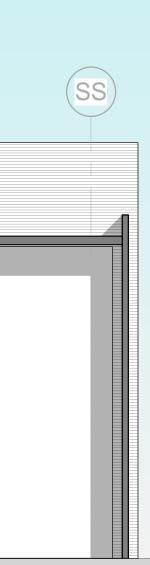



# AECOM

Project EISAI EML Expansion

Eisai Manufacturing Ltd Mosquito Way, Hatfield AL10 9SN Client

## Eisai Manufacturing Ltd

(EML)

\_\_\_\_\_

# Consultant

**AECOM** 4th Floor, Bridgewater House Whitworth St, MANCHESTÉR, M1 6LT United Kingdom +44 (0) 161 907 3500 tel www.aecom.com

Notes \_\_\_\_\_

## **GENERAL NOTES**

ALL DIMENSIONS ARE IN MILLIMETERS UNLESS NOTED OTHERWISE.

ELECTRONIC DATA/ DRAWINGS ISSUED AS 'READ ONLY' AND SHOULD BE INTERROGATED FOR MEASUREMENT. ALL DIMENSIONS AND LEVELS SHOULD BE 'READ ONLY' FROM THOSE VALUES STATED IN TEXT, ON THE DRAWINGS.

THIS DRAWING IS TO BE READ IN CONJUSTION WITH ALL RELEVANT ARCHITECTURAL, CIVIL, STRUCTURAL, MECHANICAL AND ELECTRICAL DRAWINGS AND THEIR CORRESPONDING SPECIFICATIONS.

ALL WORK TO BE CARRIED OUT IN ACCORDANCE WITH CURRENT BUILDING REGULATIONS AND ALL RELEVANT BRITISH CODES OF PRACTICE.

ALL CONTRACTORS SHALL BE RESPONSIBLE FOR THE CORRECT SETTING OUT OF THE WORKS ON SITE. CONTRACTOR MUST VISIT THE SITE AND BE RESPONSIBLE FOR TAKING AND CHECKING ALL DIMENSIONS RELATIVE TO THEIR WORK AND PRIOR TO FABRICATION OF MATERIALS.

AECOM ARCHITECTS ARE TO BE ADVISED OF ANY VARIATION BETWEEN DRAWINGS AND SITE CONDITIONS.

COPYRIGHT OF THIS DRAWING IS VESTED IN AECOM AND IT MUST NOT BE COPIED OR REPRODUCED WITHOUT WRITTEN CONSENT. FIGURED DIMENSIONS ONLY ARE TO BE TAKEN FROM THIS DRAWING.

## PROPOSED MATERIALS LEGEND

M01 -	Grey Powder Coated Aluminium Curtain		
	Walling System		

M02 -	White Sto Therm Insulated Render

- M03 Terracotta Tiled Panels to match existing M04 - Silver Grey Profiled metal cladding to match
- existing M05 - Silver Grey PPC Aluminium Louvres fix to

ducting

Issue/Revision

P5	06/07/22	PLANNING ISSUE.	DVS
P4	29/06/22	PLANNING ISSUE.	DVS
P3	16/16/22	Louvers added to south facade to provide solar shading.	DVS
P2	31/05/22	Canopy updated. Traditional build and clad rack options added to model. Compartmentation of cleaner store and waste store added.	DVS
P1	30/05/22	Minor updates to layouts. Structural coloumns added.	DVS
P0	27/05/22	First Issue	DVS
Rev.	Date	Description	Drn/ChkApr
Key	Plan		

Suitability Status S2 - Suitable For Information Project Number 60624540 Sheet Title Proposed Elevations 01

# Sheet Number

ESL-ACM-XX-ZZ-DR-A-03300					
Scale:	As indicated@A0	<b>Rev:</b> P5			