



FRONT ELEVATION. (existing)

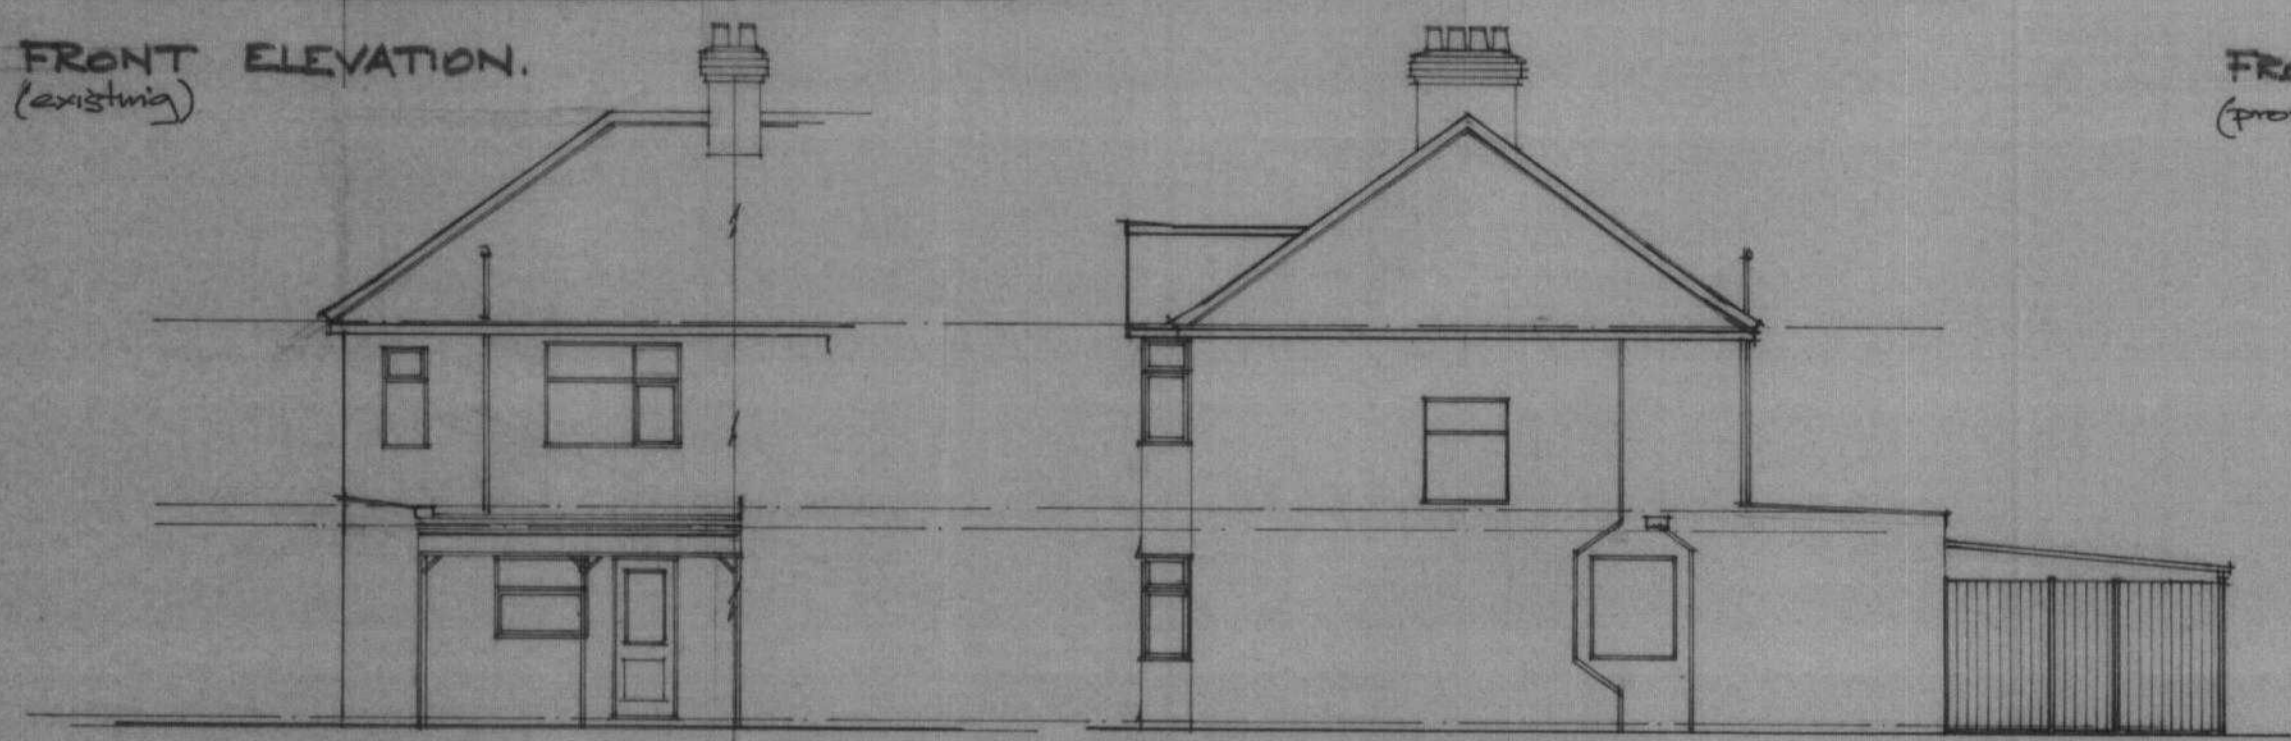


FRONT ELEVATION. (proposed)



REAR ELEVATION. (existing)

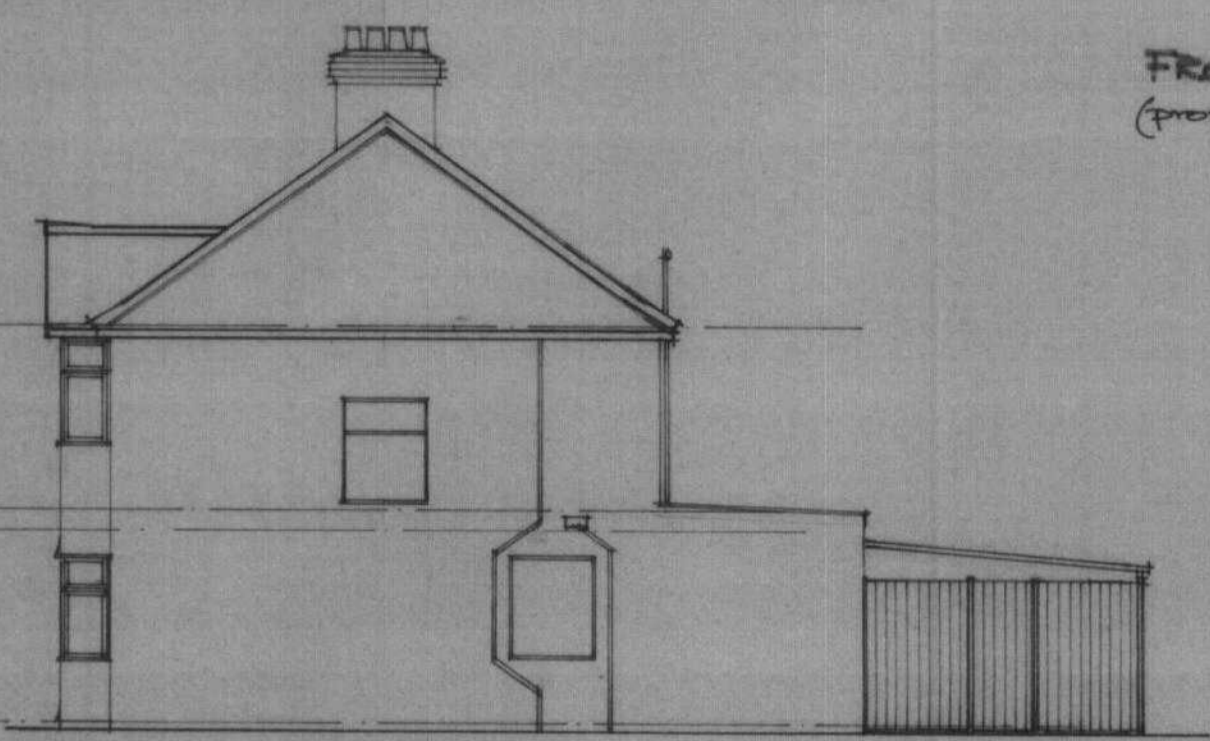


SIDE ELEVATION. (existing)

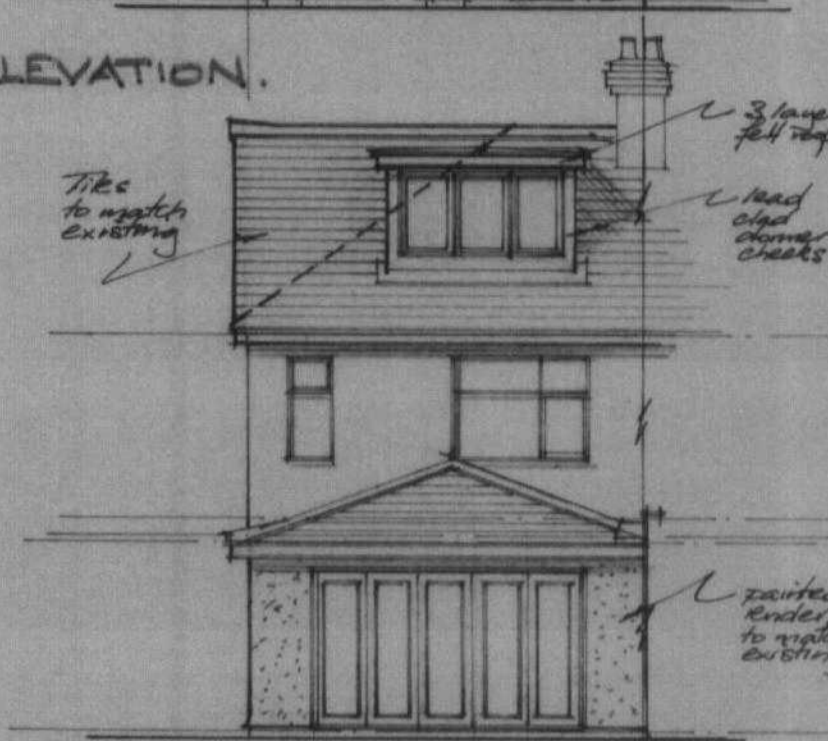

REAR ELEVATION. (proposed)




SIDE ELEVATION. (proposed)

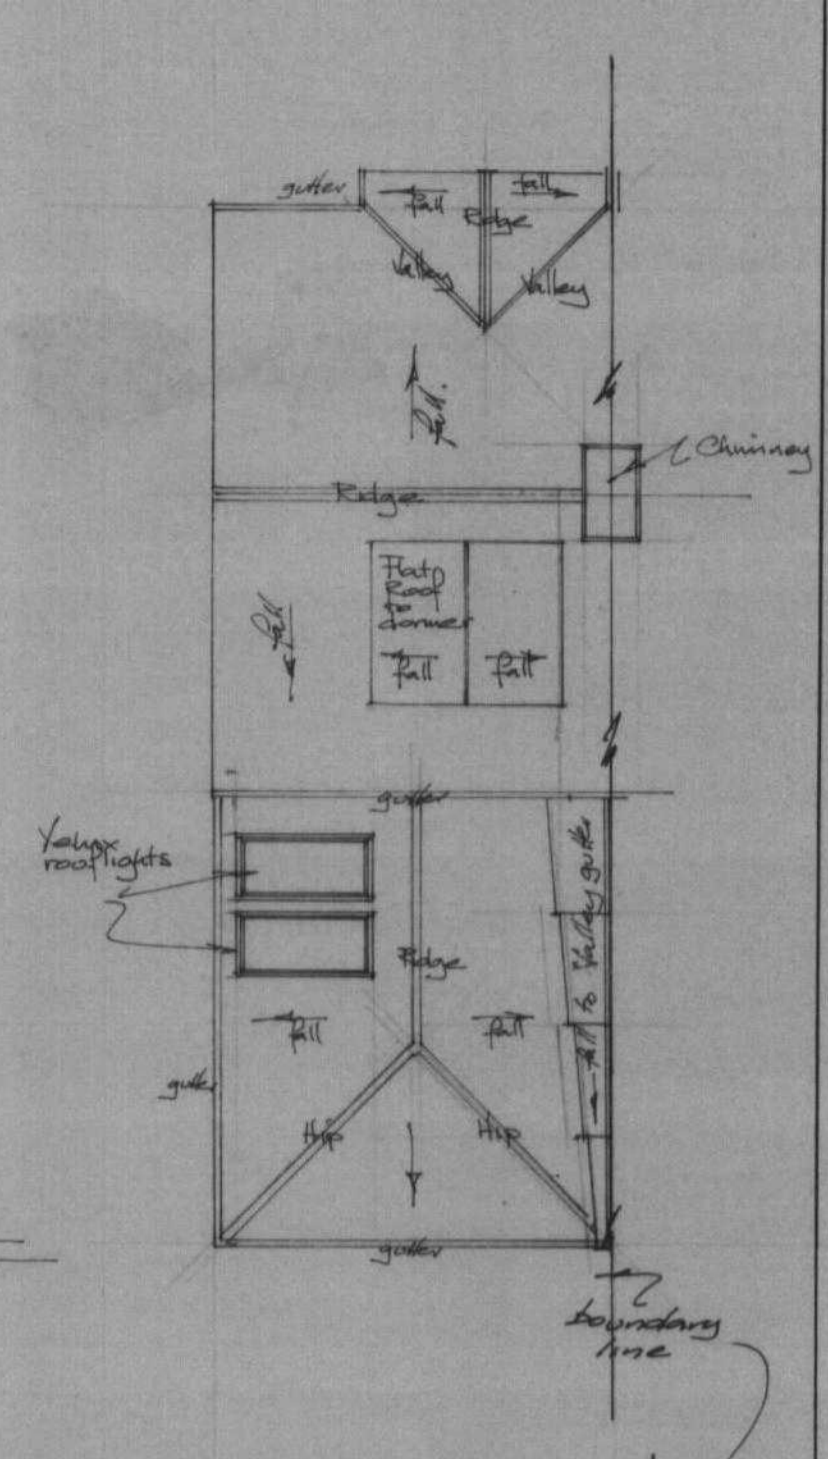


ROOF PLAN. (proposed)

0 0.5 1 2 3 4 5m @ 1:100.

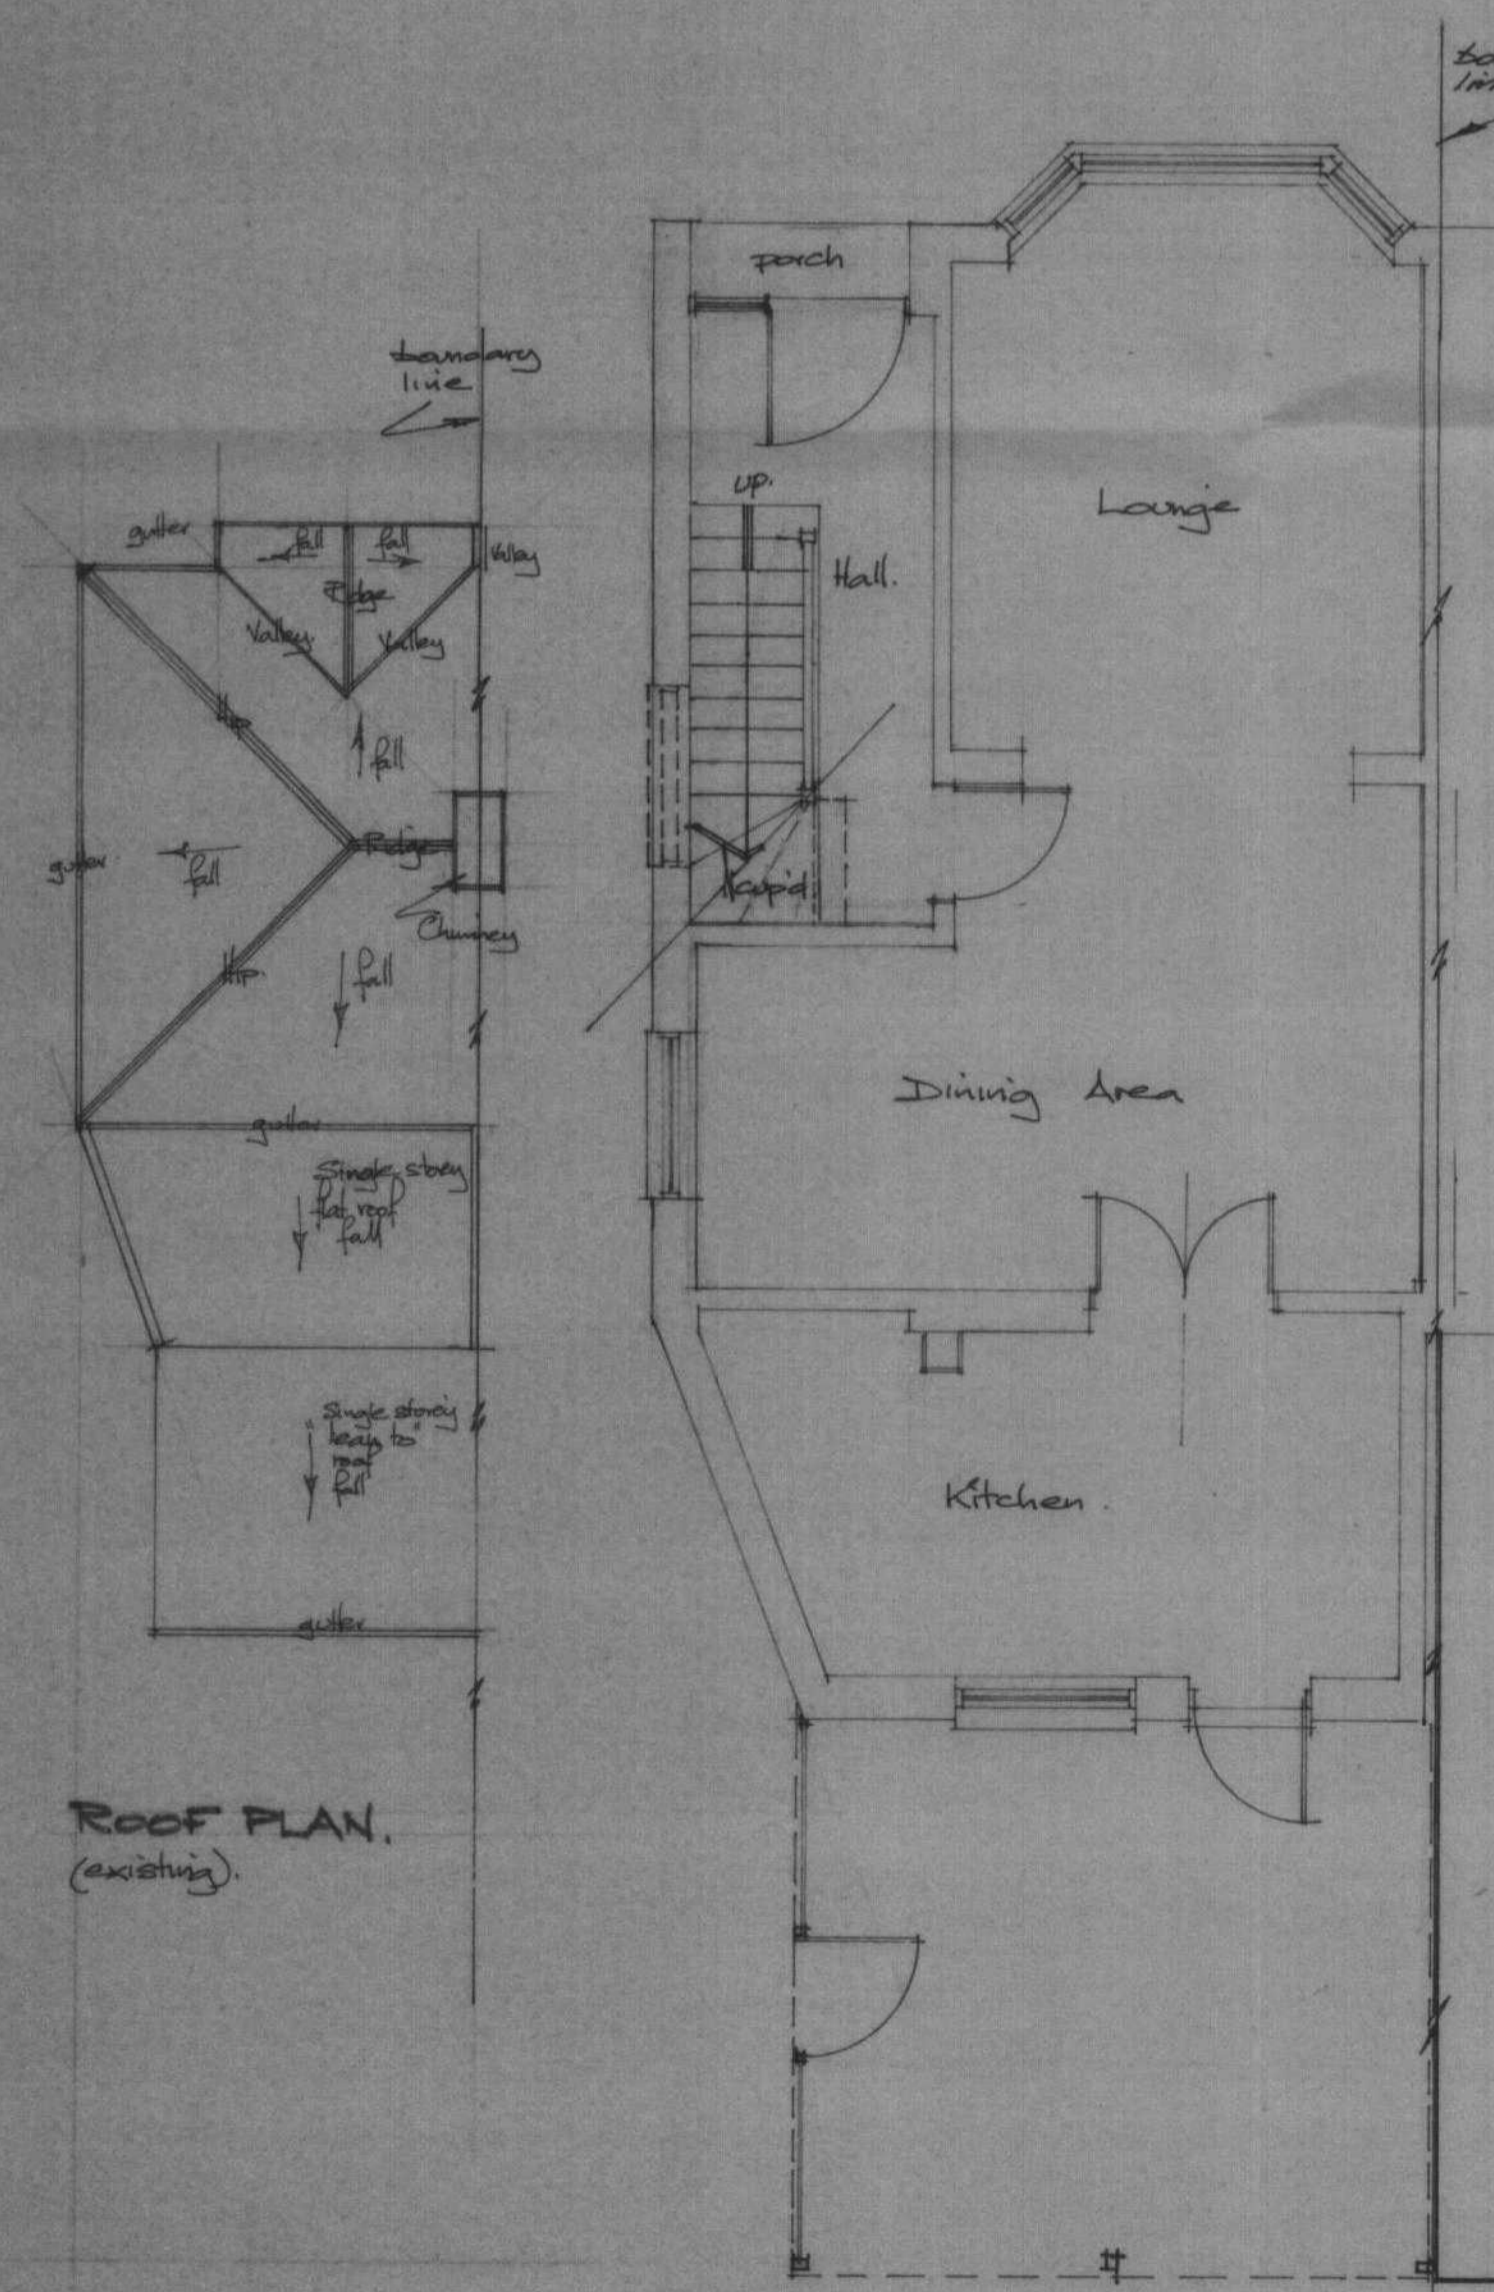


ROOF PLAN. (existing)


GROUND FLOOR PLAN (existing)

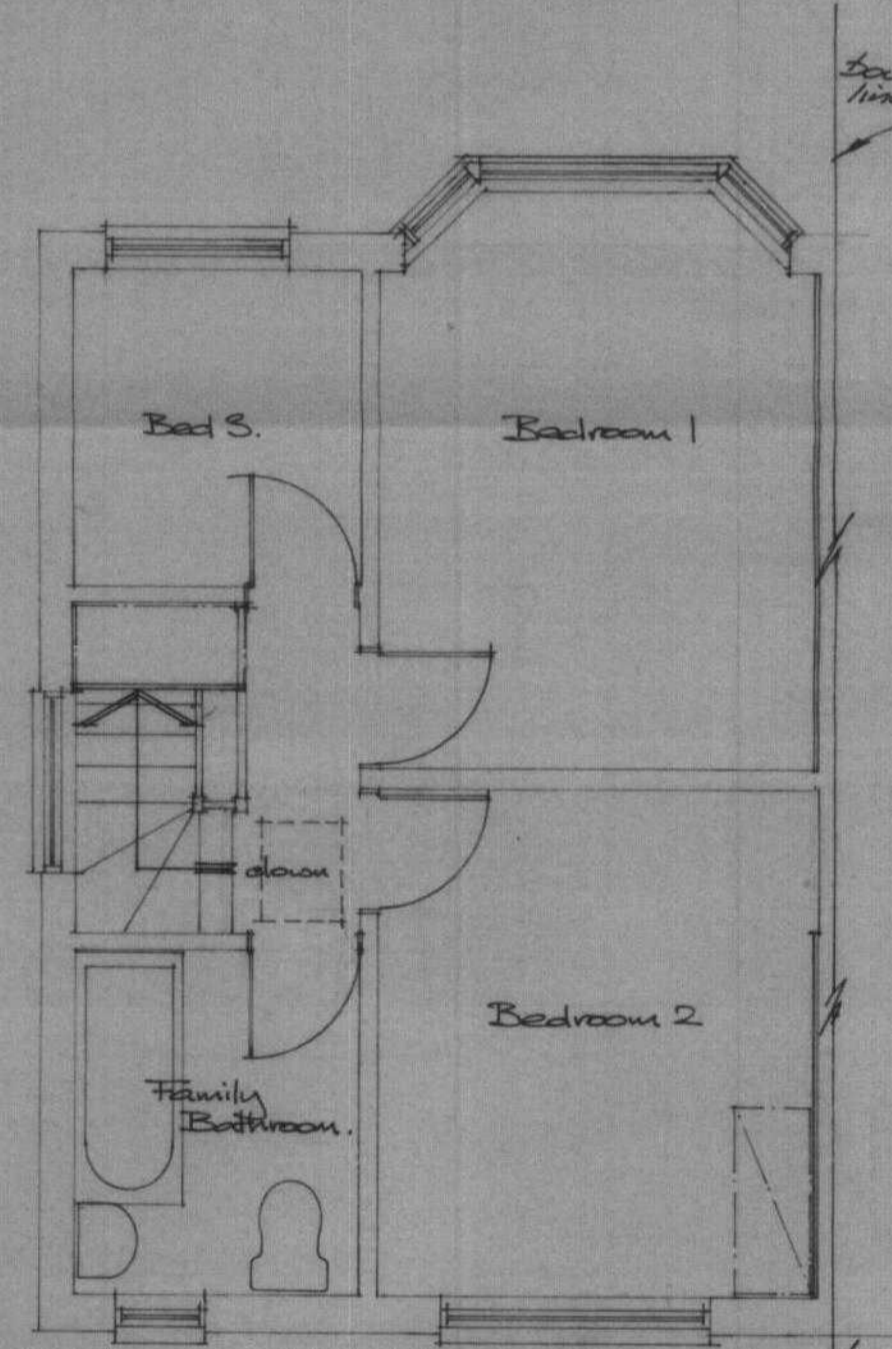


FIRST FLOOR PLAN. (existing)

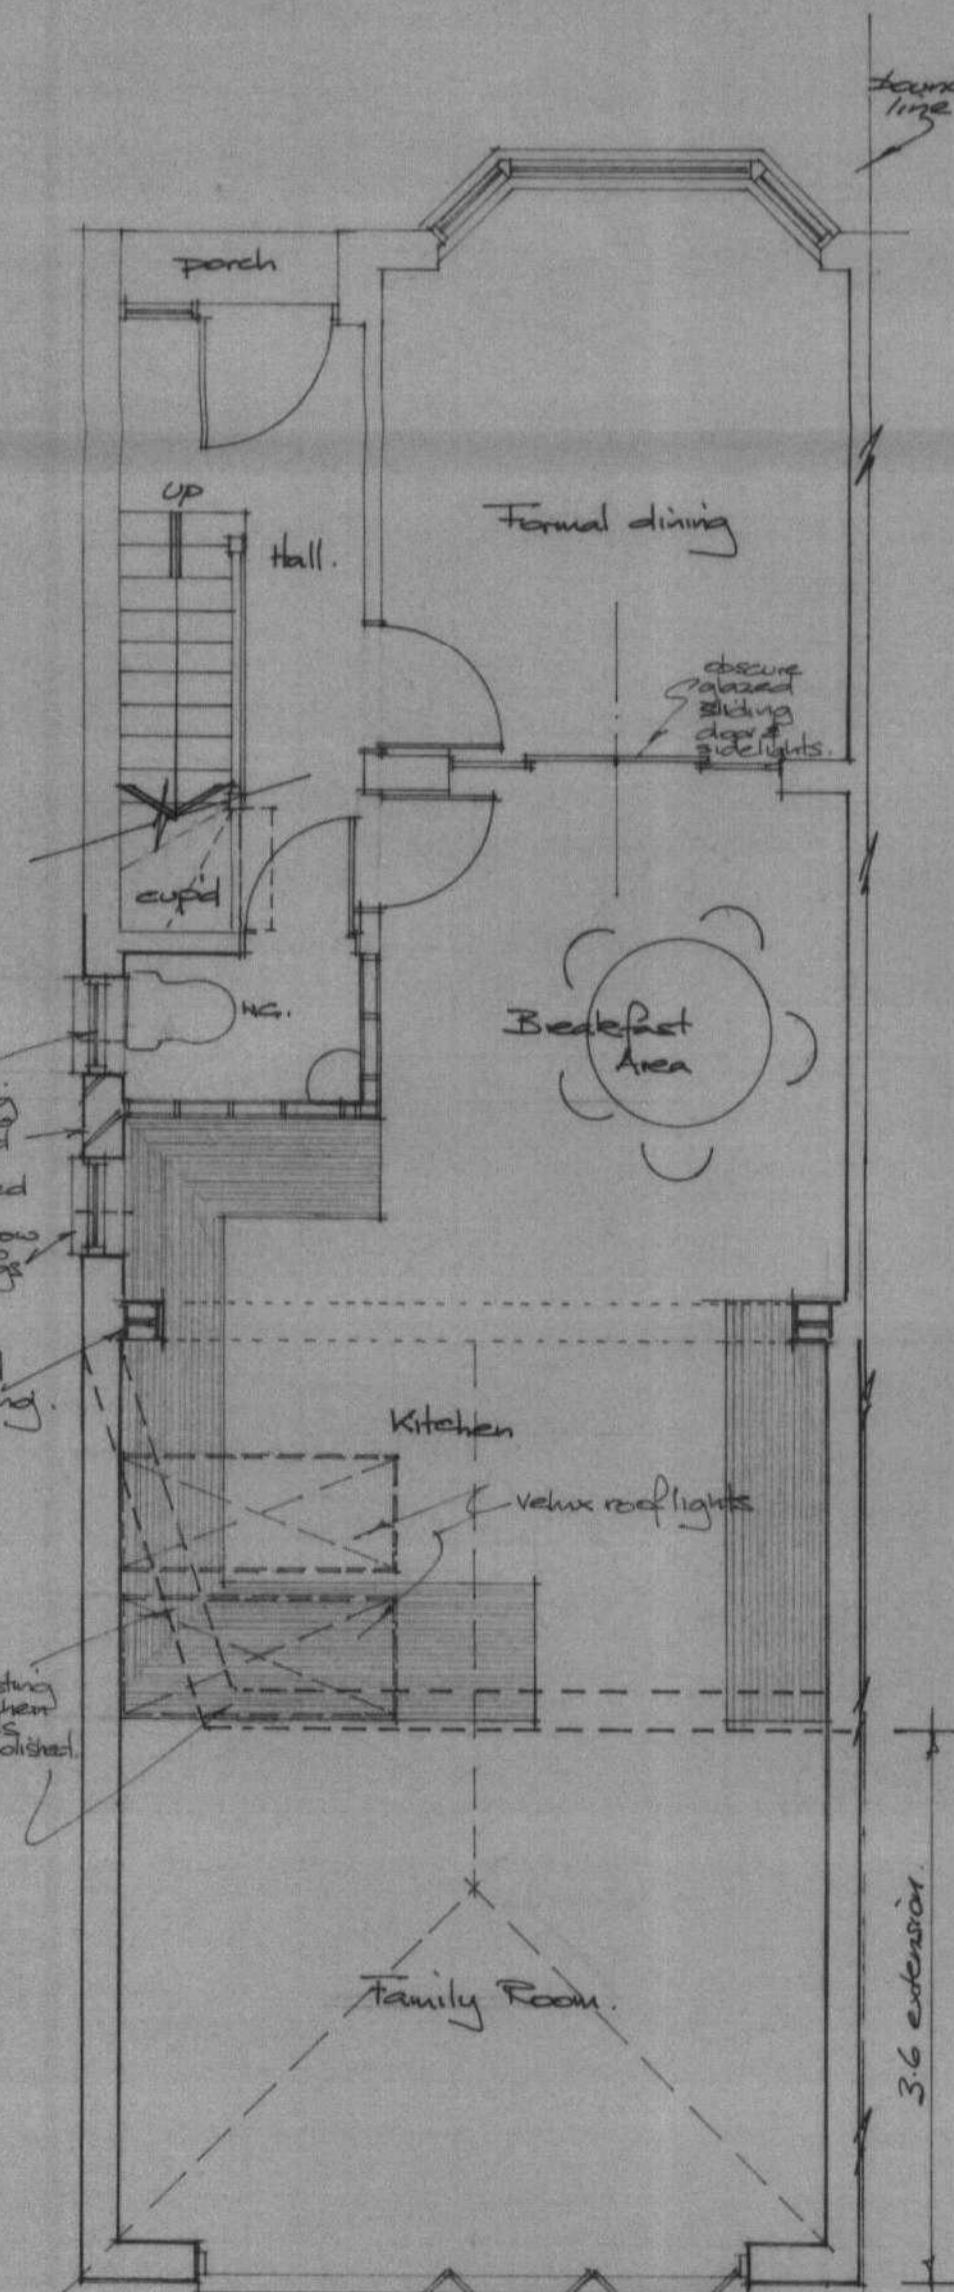


GROUND FLOOR PLAN. (proposed)

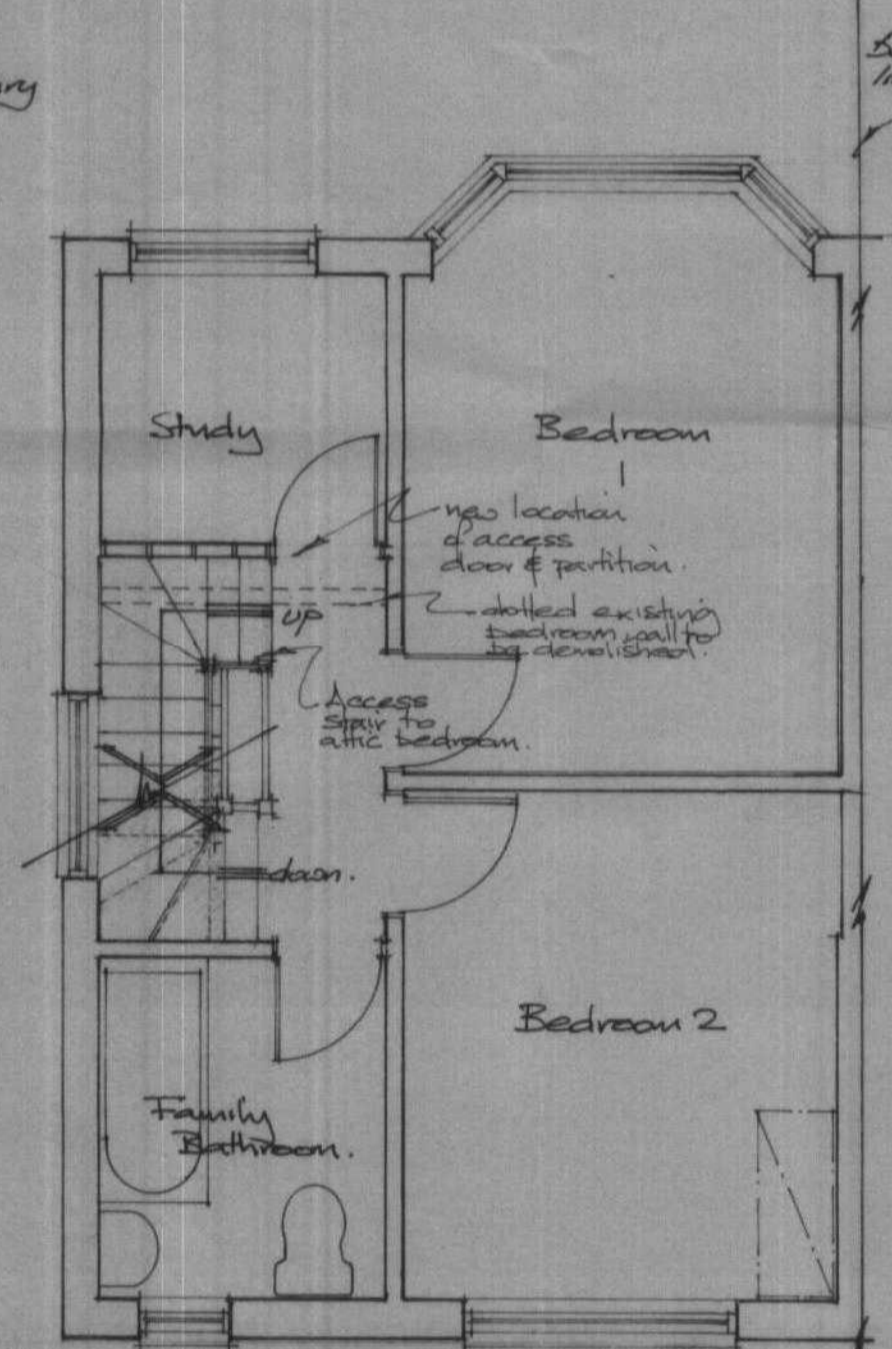

FIRST FLOOR (proposed)

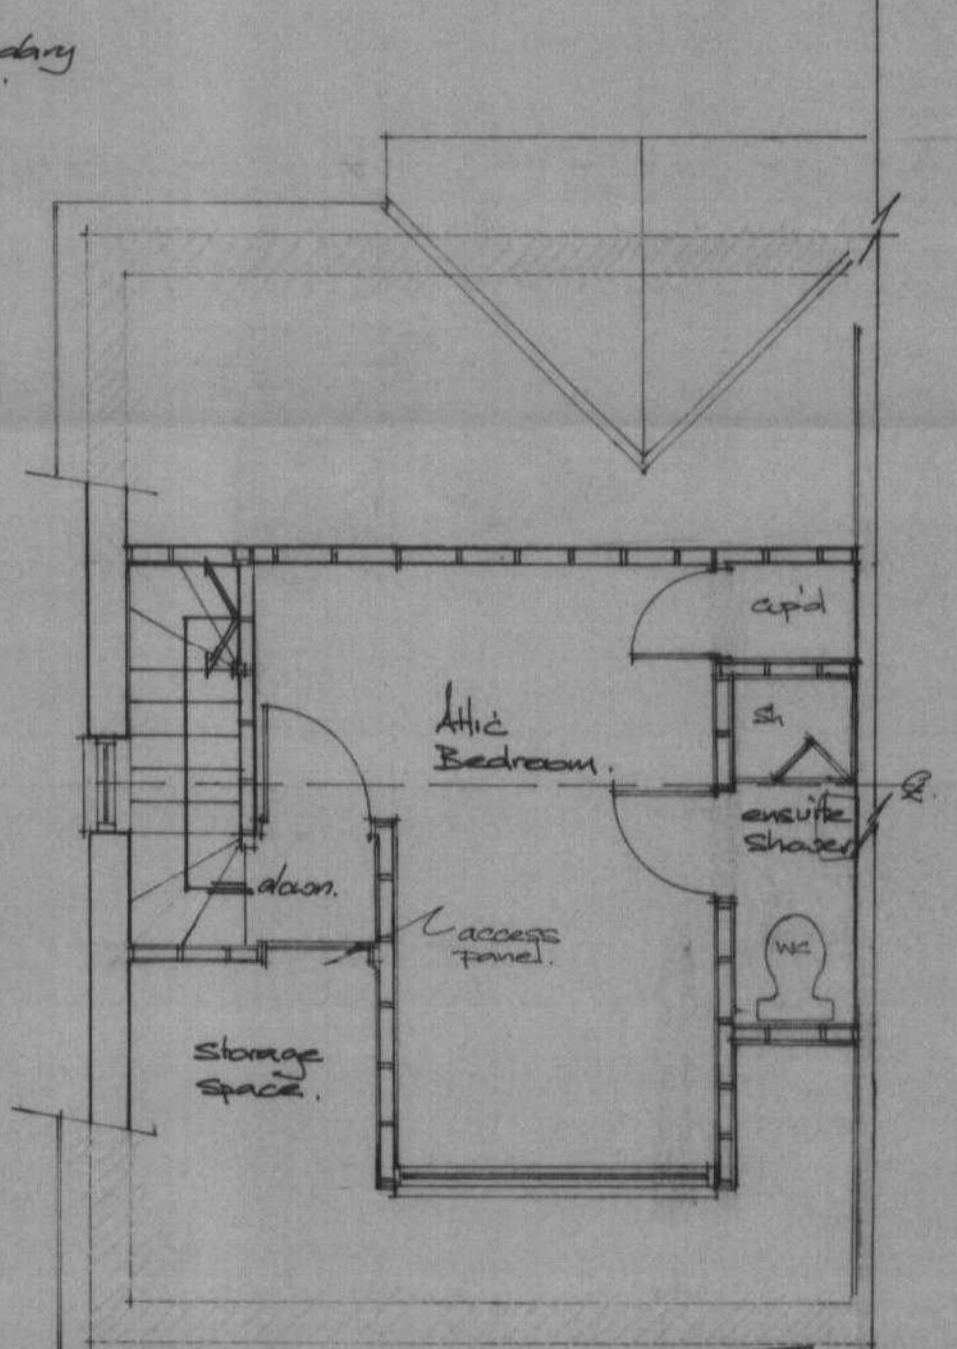

ATTIC PLAN. (proposed)

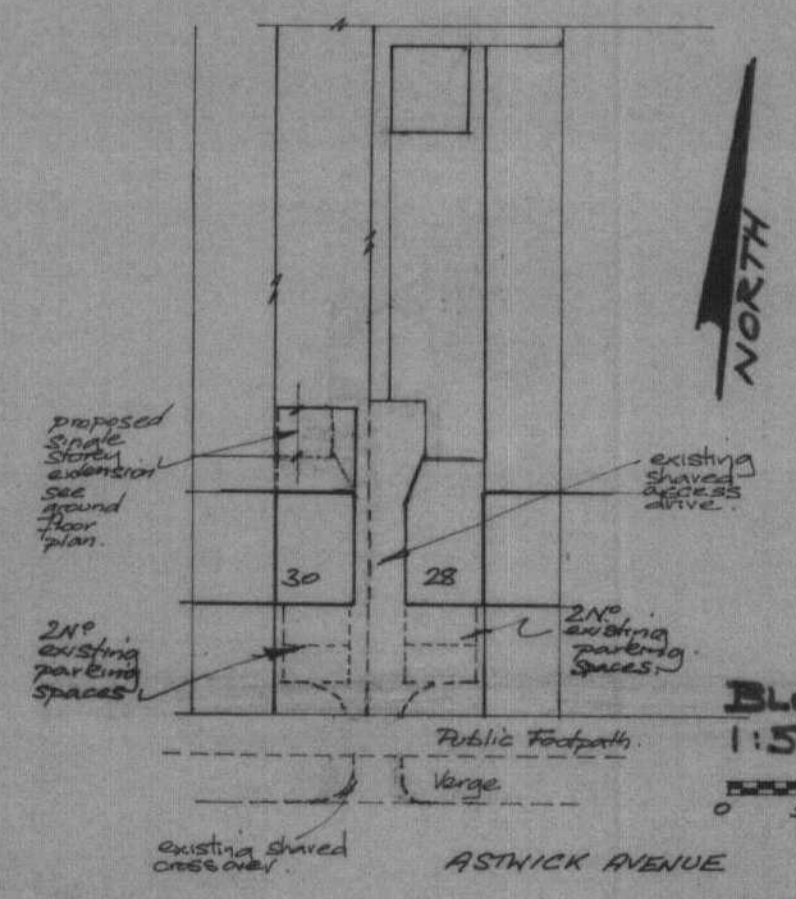

BLOCK PLAN. 1:500 (proposed)

0 0.5 1 1.5 2 2.5m @ 1:50.

AMENDMENT - 6 AUG 2010 NO: 6.2010/1371

Cannon, Morgan & Rheinberg Partnership Chartered Architects 38 Holywell Hill, St Albans, Herts AL1 1BU. Tel. St Albans (01727) 861622 63 Broad Street, Chesham, Bucks HP5 3EA. Tel. Chesham (01494) 791066

30 ASTWICK AVENUE HATFIELD GARDEN VILLAGE.

EXISTING PROPERTY, PROPOSED CONVERSION AND EXTENSION,

FEB '09 1:100/50 2035/2/1. D. Date Scale Drg. No.