




Elevation B

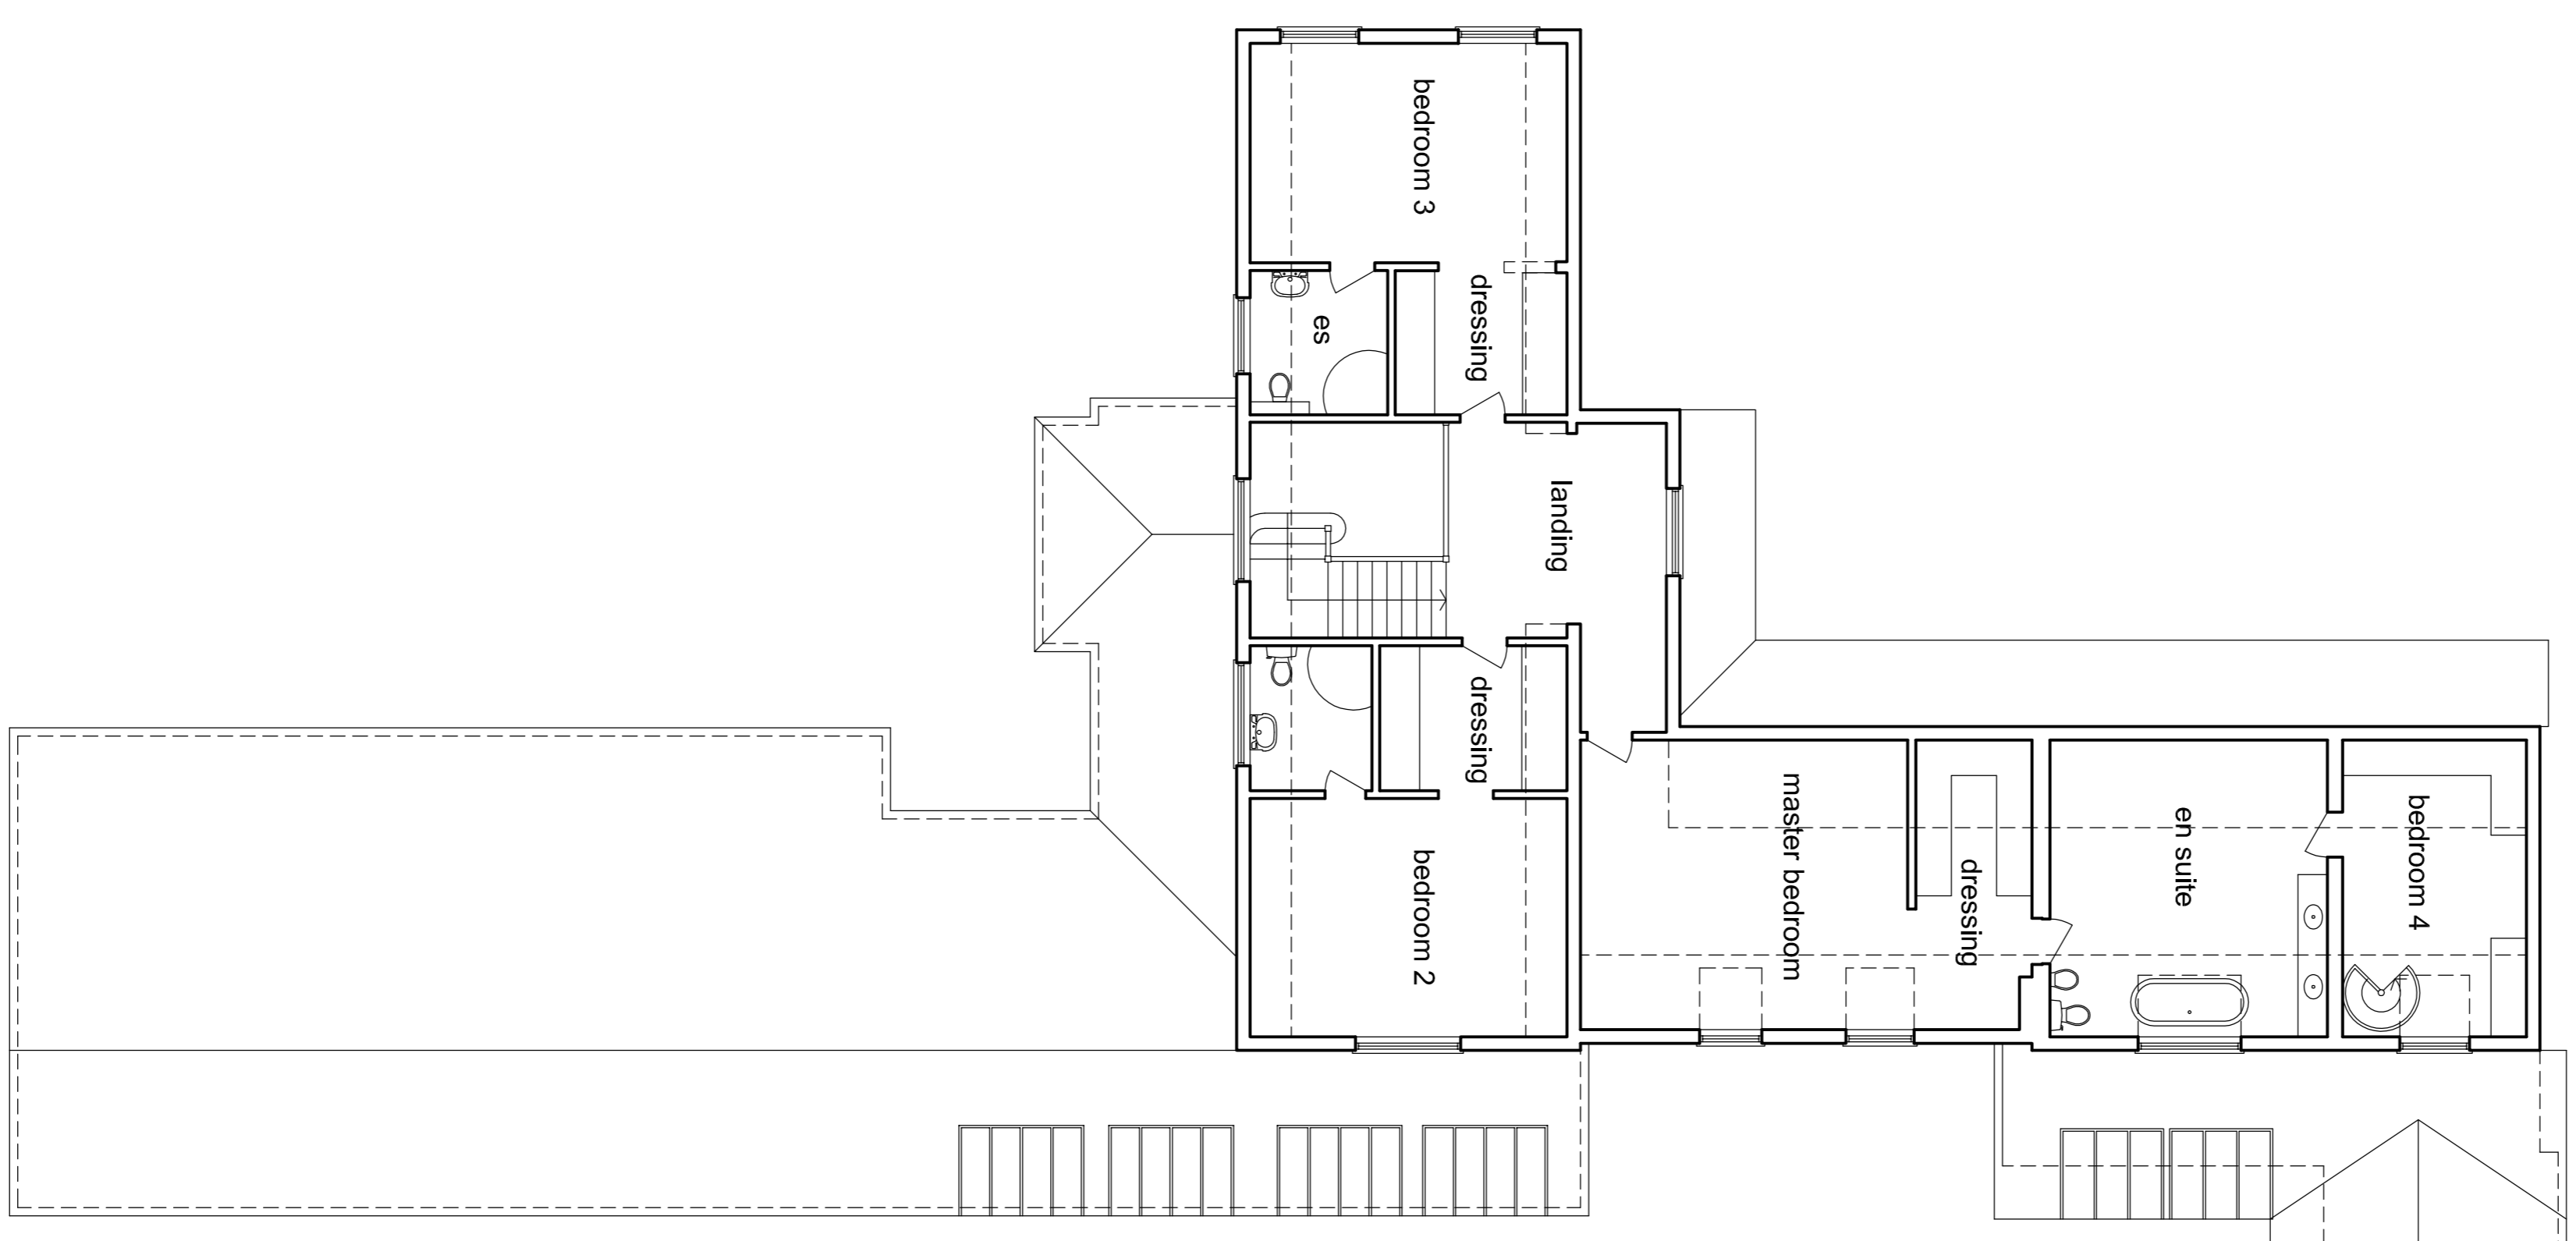

First Floor Plan

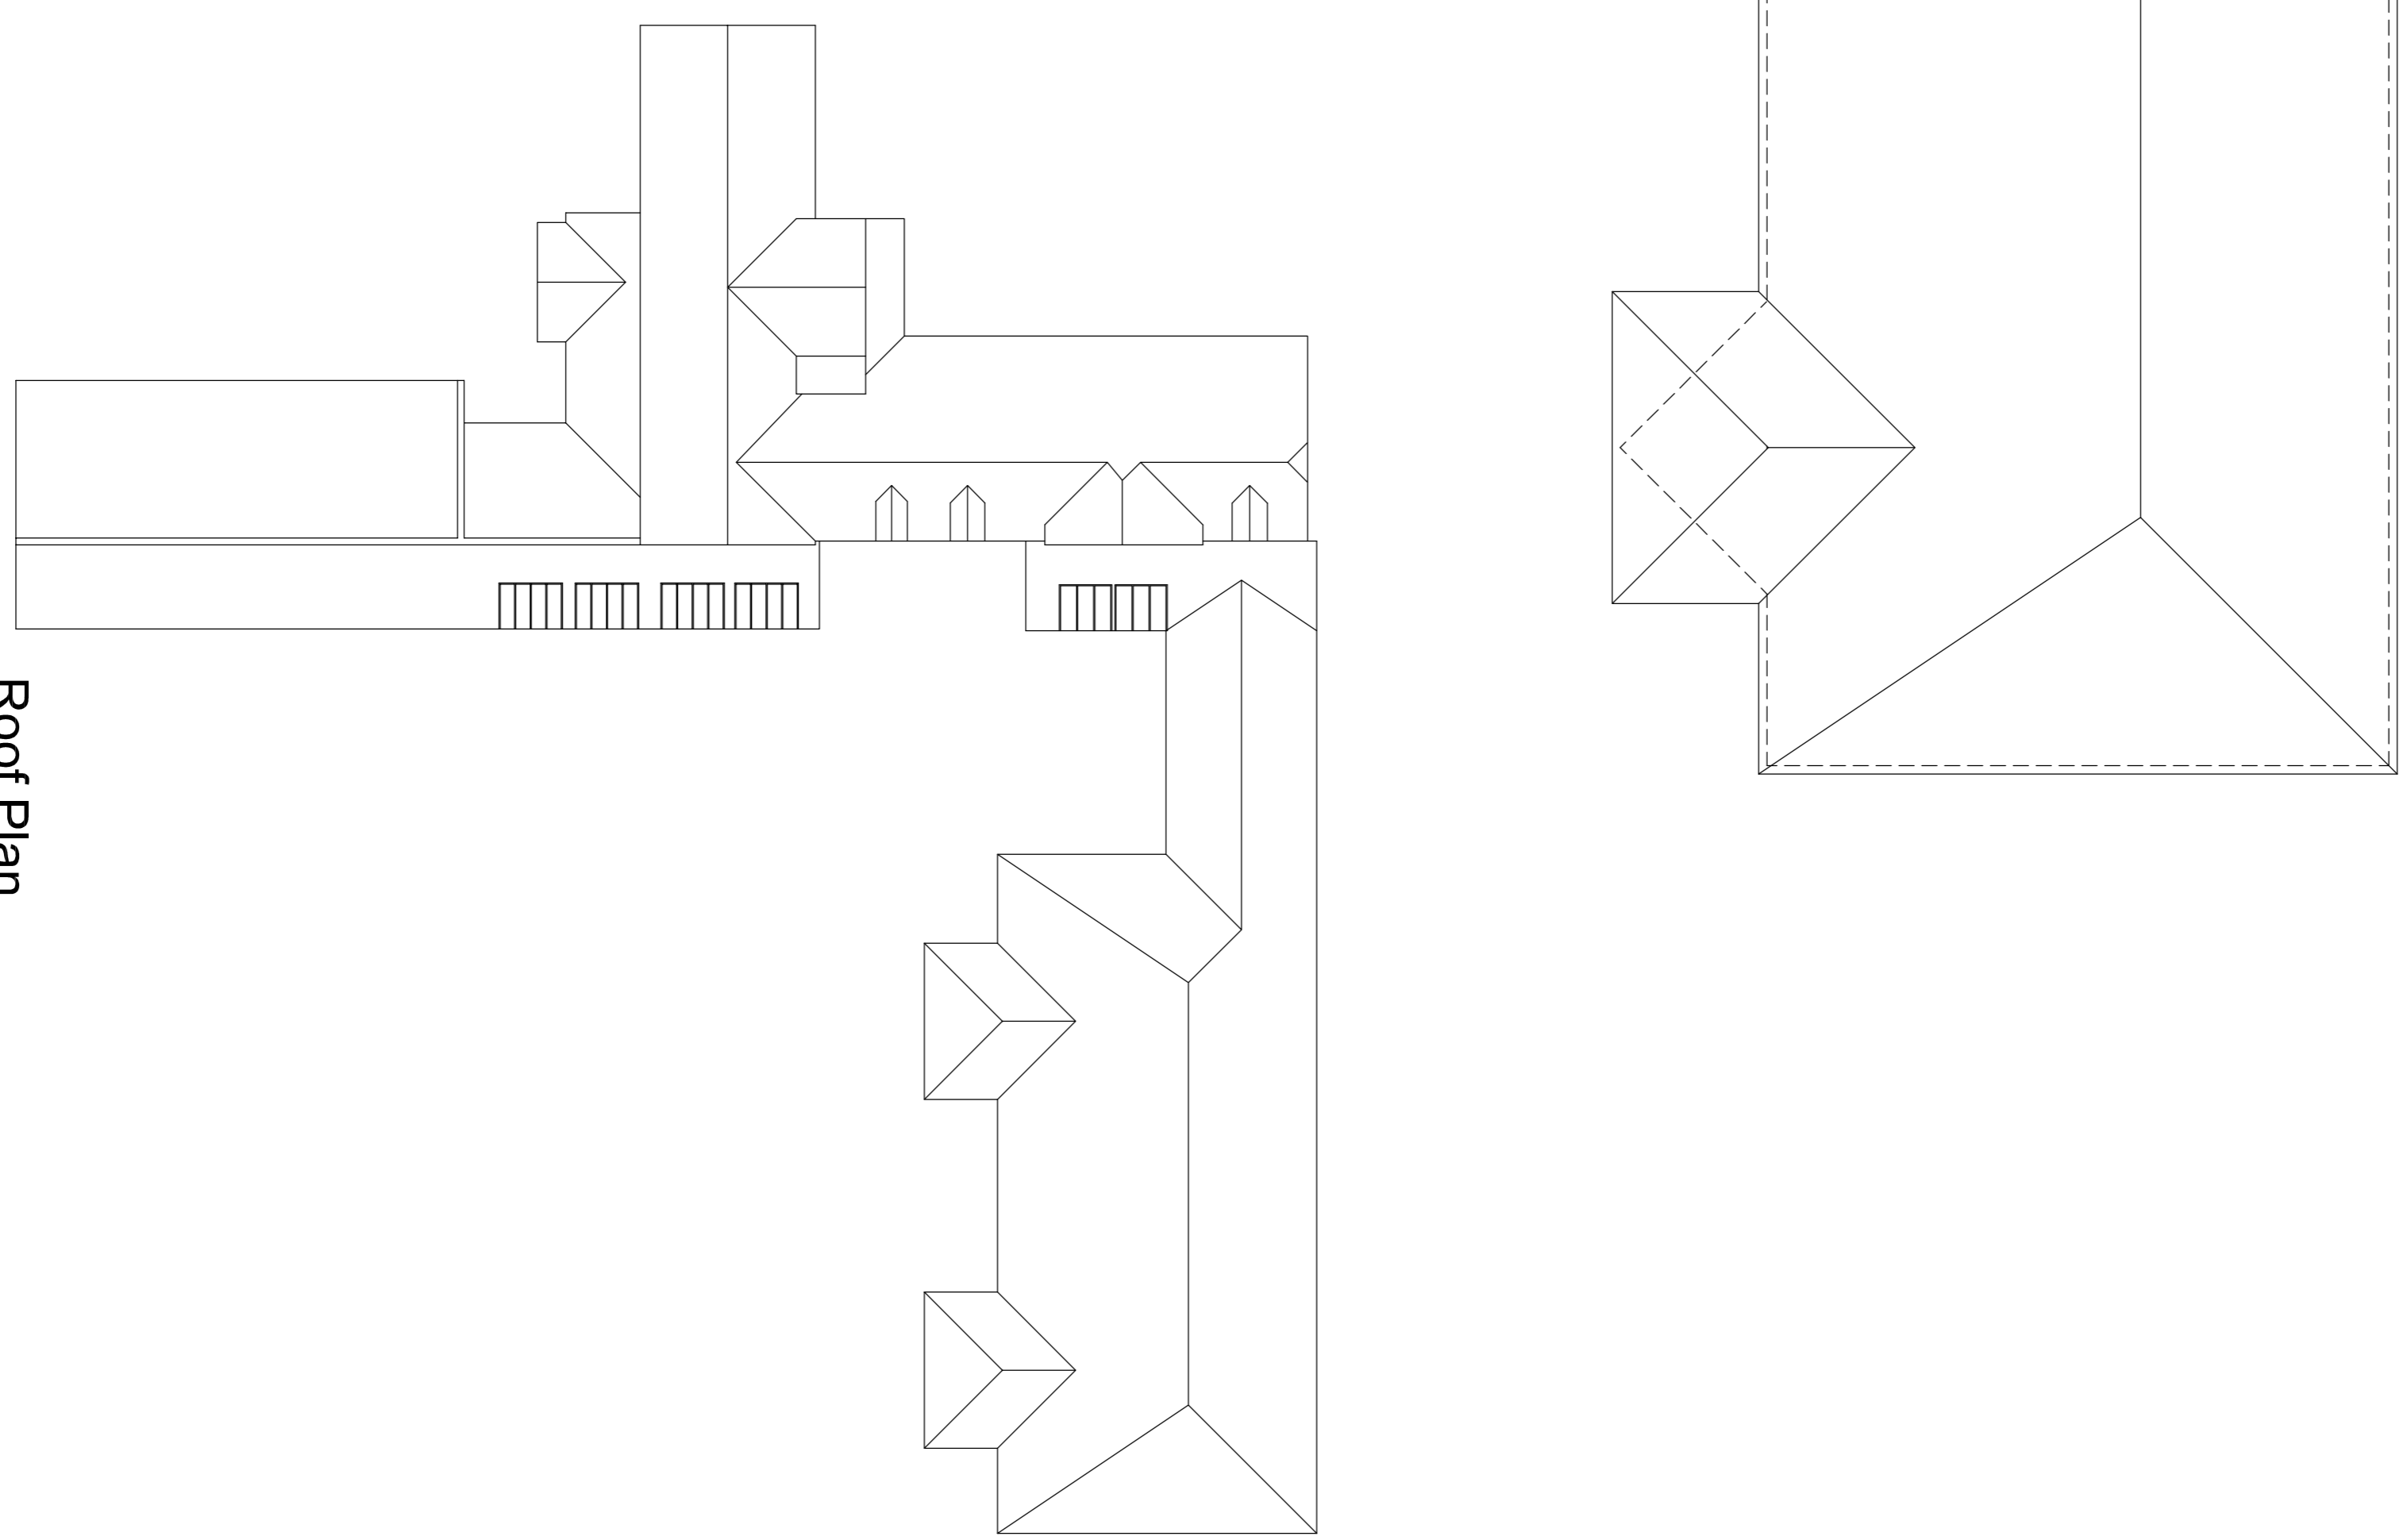

Roof Plan

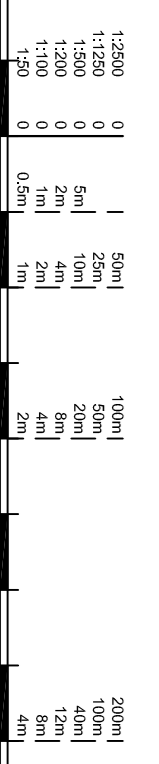

notes:  
 any discrepancies should be reported immediately  
 all dimensions should be checked on site prior to commencement of work  
 site/survey based on Ordnance Survey information provided by Prodat Systems plc. (www.promap.co.uk) Prodat does not guarantee that all past or current uses or features will be identified in the product  
 the product does not give details about the actual state or condition of the site nor should it be used or taken to indicate or exclude actual suitability or unsuitability of the site for any particular purpose, or as a substitute for any professional investigation or inspection.  
 drawings to be read in accordance with the dwelling emission rate (deiner) calculation, the building must be built as designed meeting the criteria set for air permeability.  
 © HERTFORD PLANNING SERVICE  
 note when printing off pdf's it is the responsibility of the user to verify that the scaled drawings are to scale on the appropriate sized sheet also that the scale bars on the plan measure correctly.

1:2500	0	50m	100m	150m	200m
1:1250	0	25m	50m	75m	100m
1:500	0	10m	20m	30m	40m
1:200	0	5m	10m	15m	20m
1:100	0	2m	4m	6m	8m
1:50	0	1m	2m	3m	4m

Date	February 2012
Date	1:100; 1:200
Scale	A1
Sheet size	Drawn
Drawn	10825-S002

 <b>Hertford Planning Service</b> Architecture & Planning	Westgate House, 37-41 Castle Street, Hertford, Herts SG14 1HH Tel: 01992 552173 Fax: 01992 587643 Email: <a href="mailto:contact@hertfordplanning.co.uk">contact@hertfordplanning.co.uk</a> <a href="http://www.hertfordplanning.co.uk">www.hertfordplanning.co.uk</a>
 Chartered Institute of Architectural Technologists	Client Mr B White
Description Project The Barn Lysley Place Brookmans Park EXISTING Plans & Elevations	Date February 2012 Scale 1:100; 1:200 Sheet size A1 Drawn 10825-S002