



Existing Side Elevation (1:100)

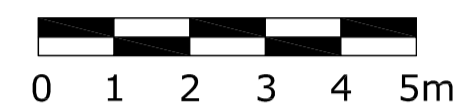


Existing Rear Elevation (1:100)

Existing Side Elevation (1:100)

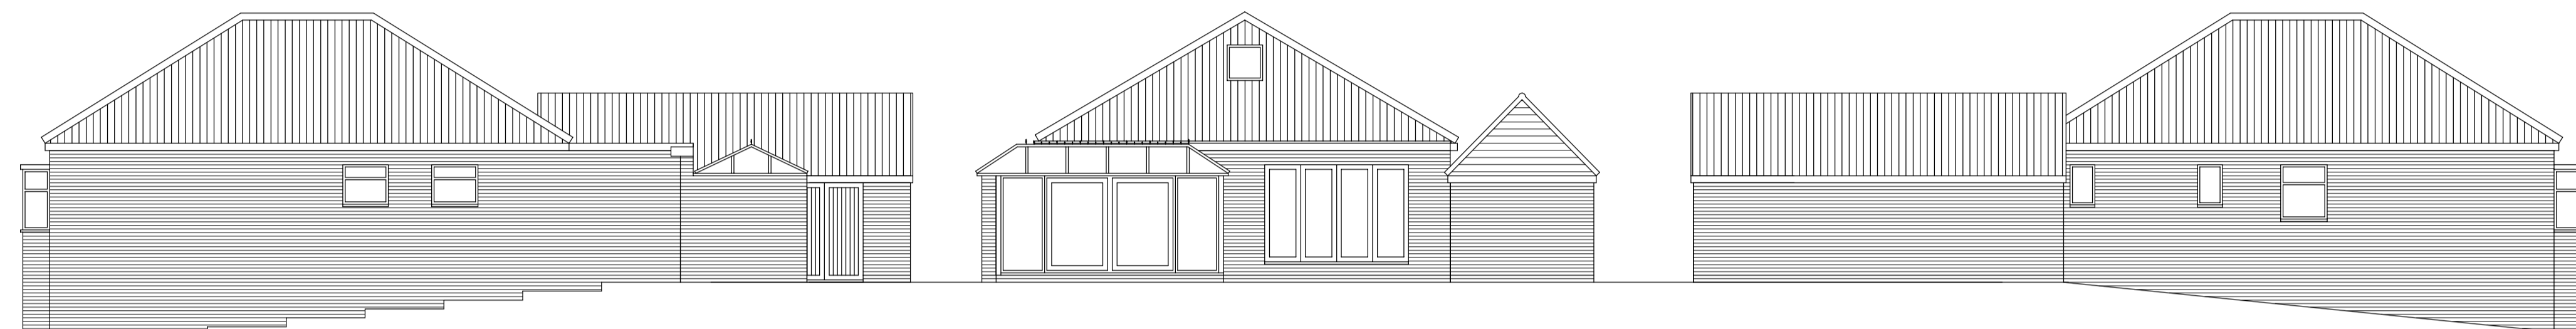

Proposed Side Elevation (1:100)

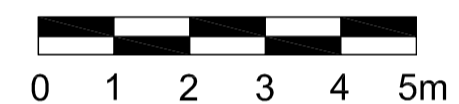




Proposed Rear Elevation (1:100)

Proposed Side Elevation (1:100)




Location Plan (1:1250)



Streetwise Licence No. 100047474

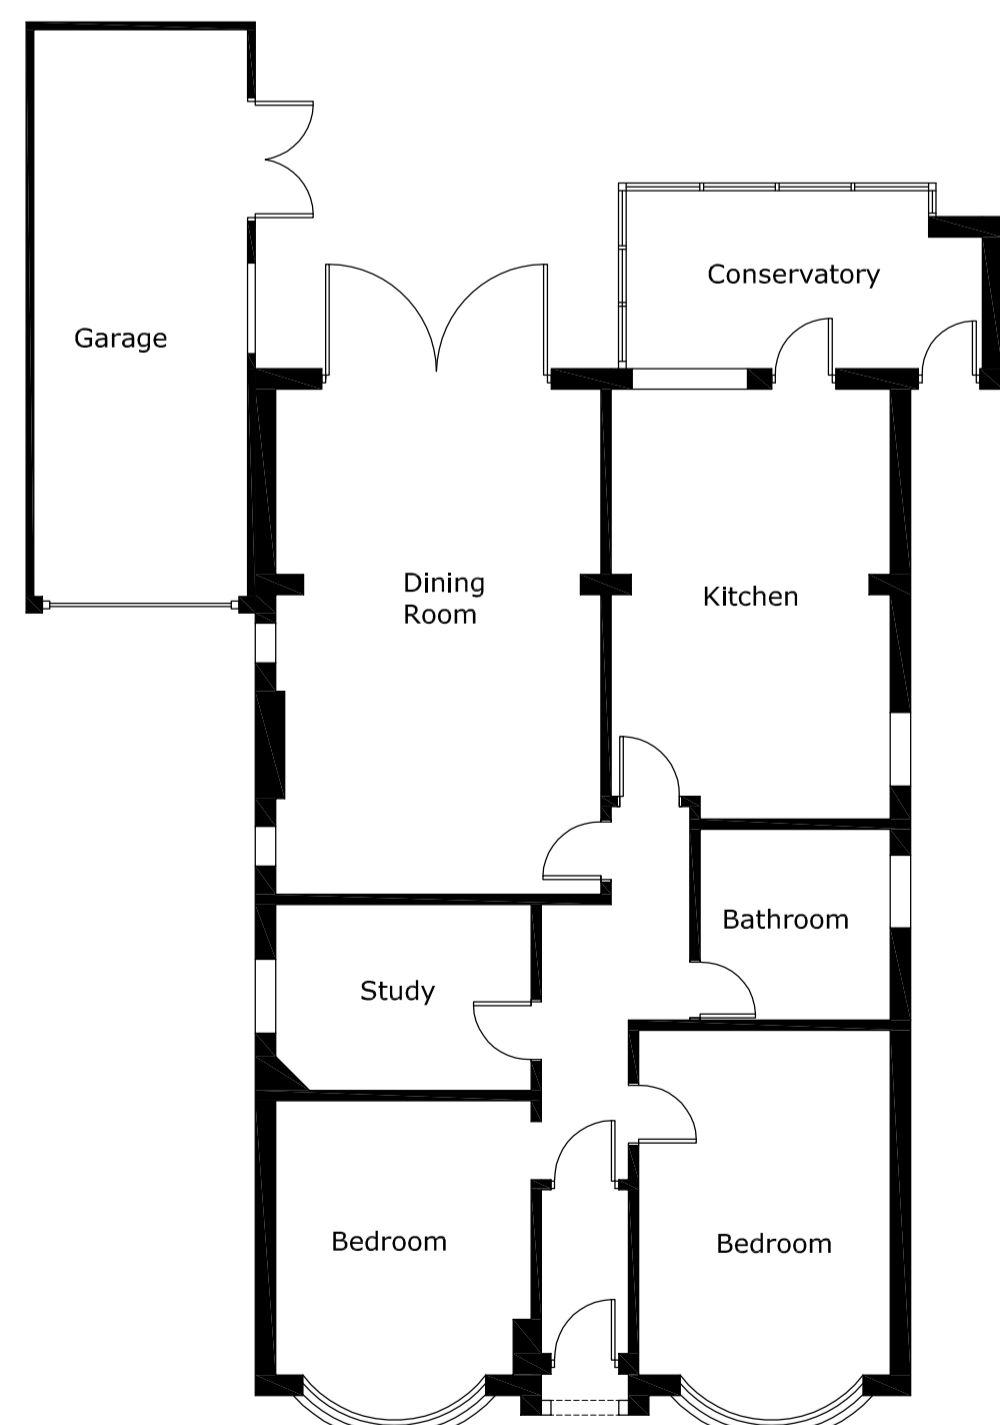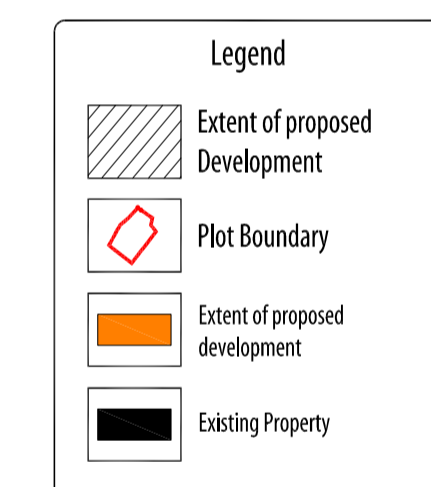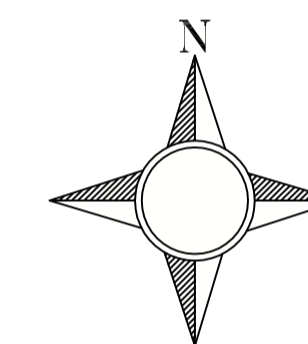


Existing Ground Floor Plan (1:100)

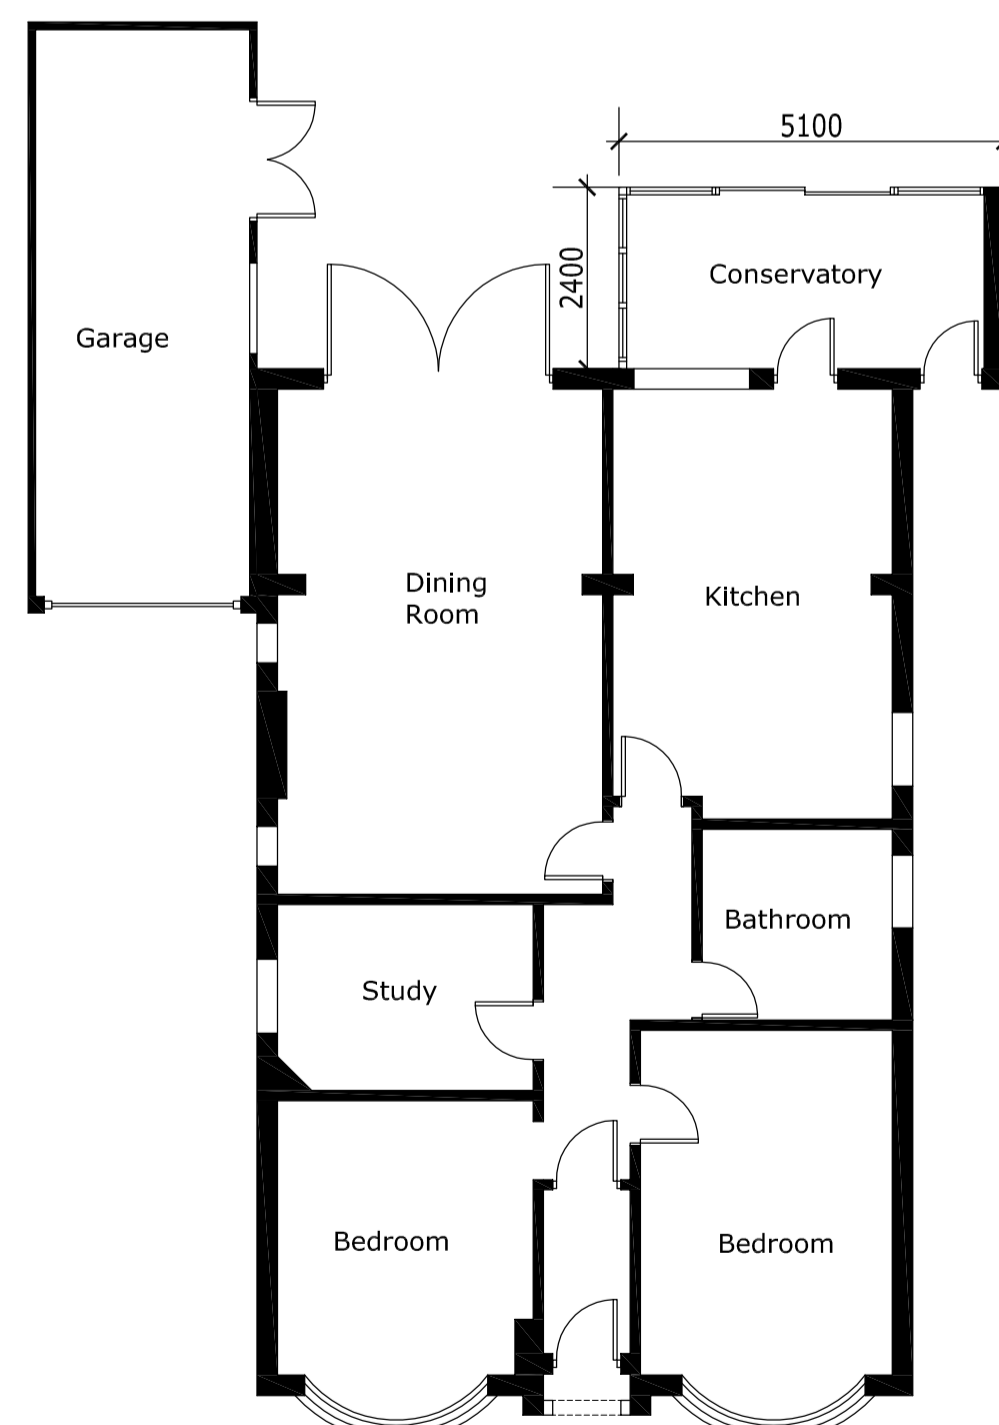

Proposed Ground Floor Plan (1:100)

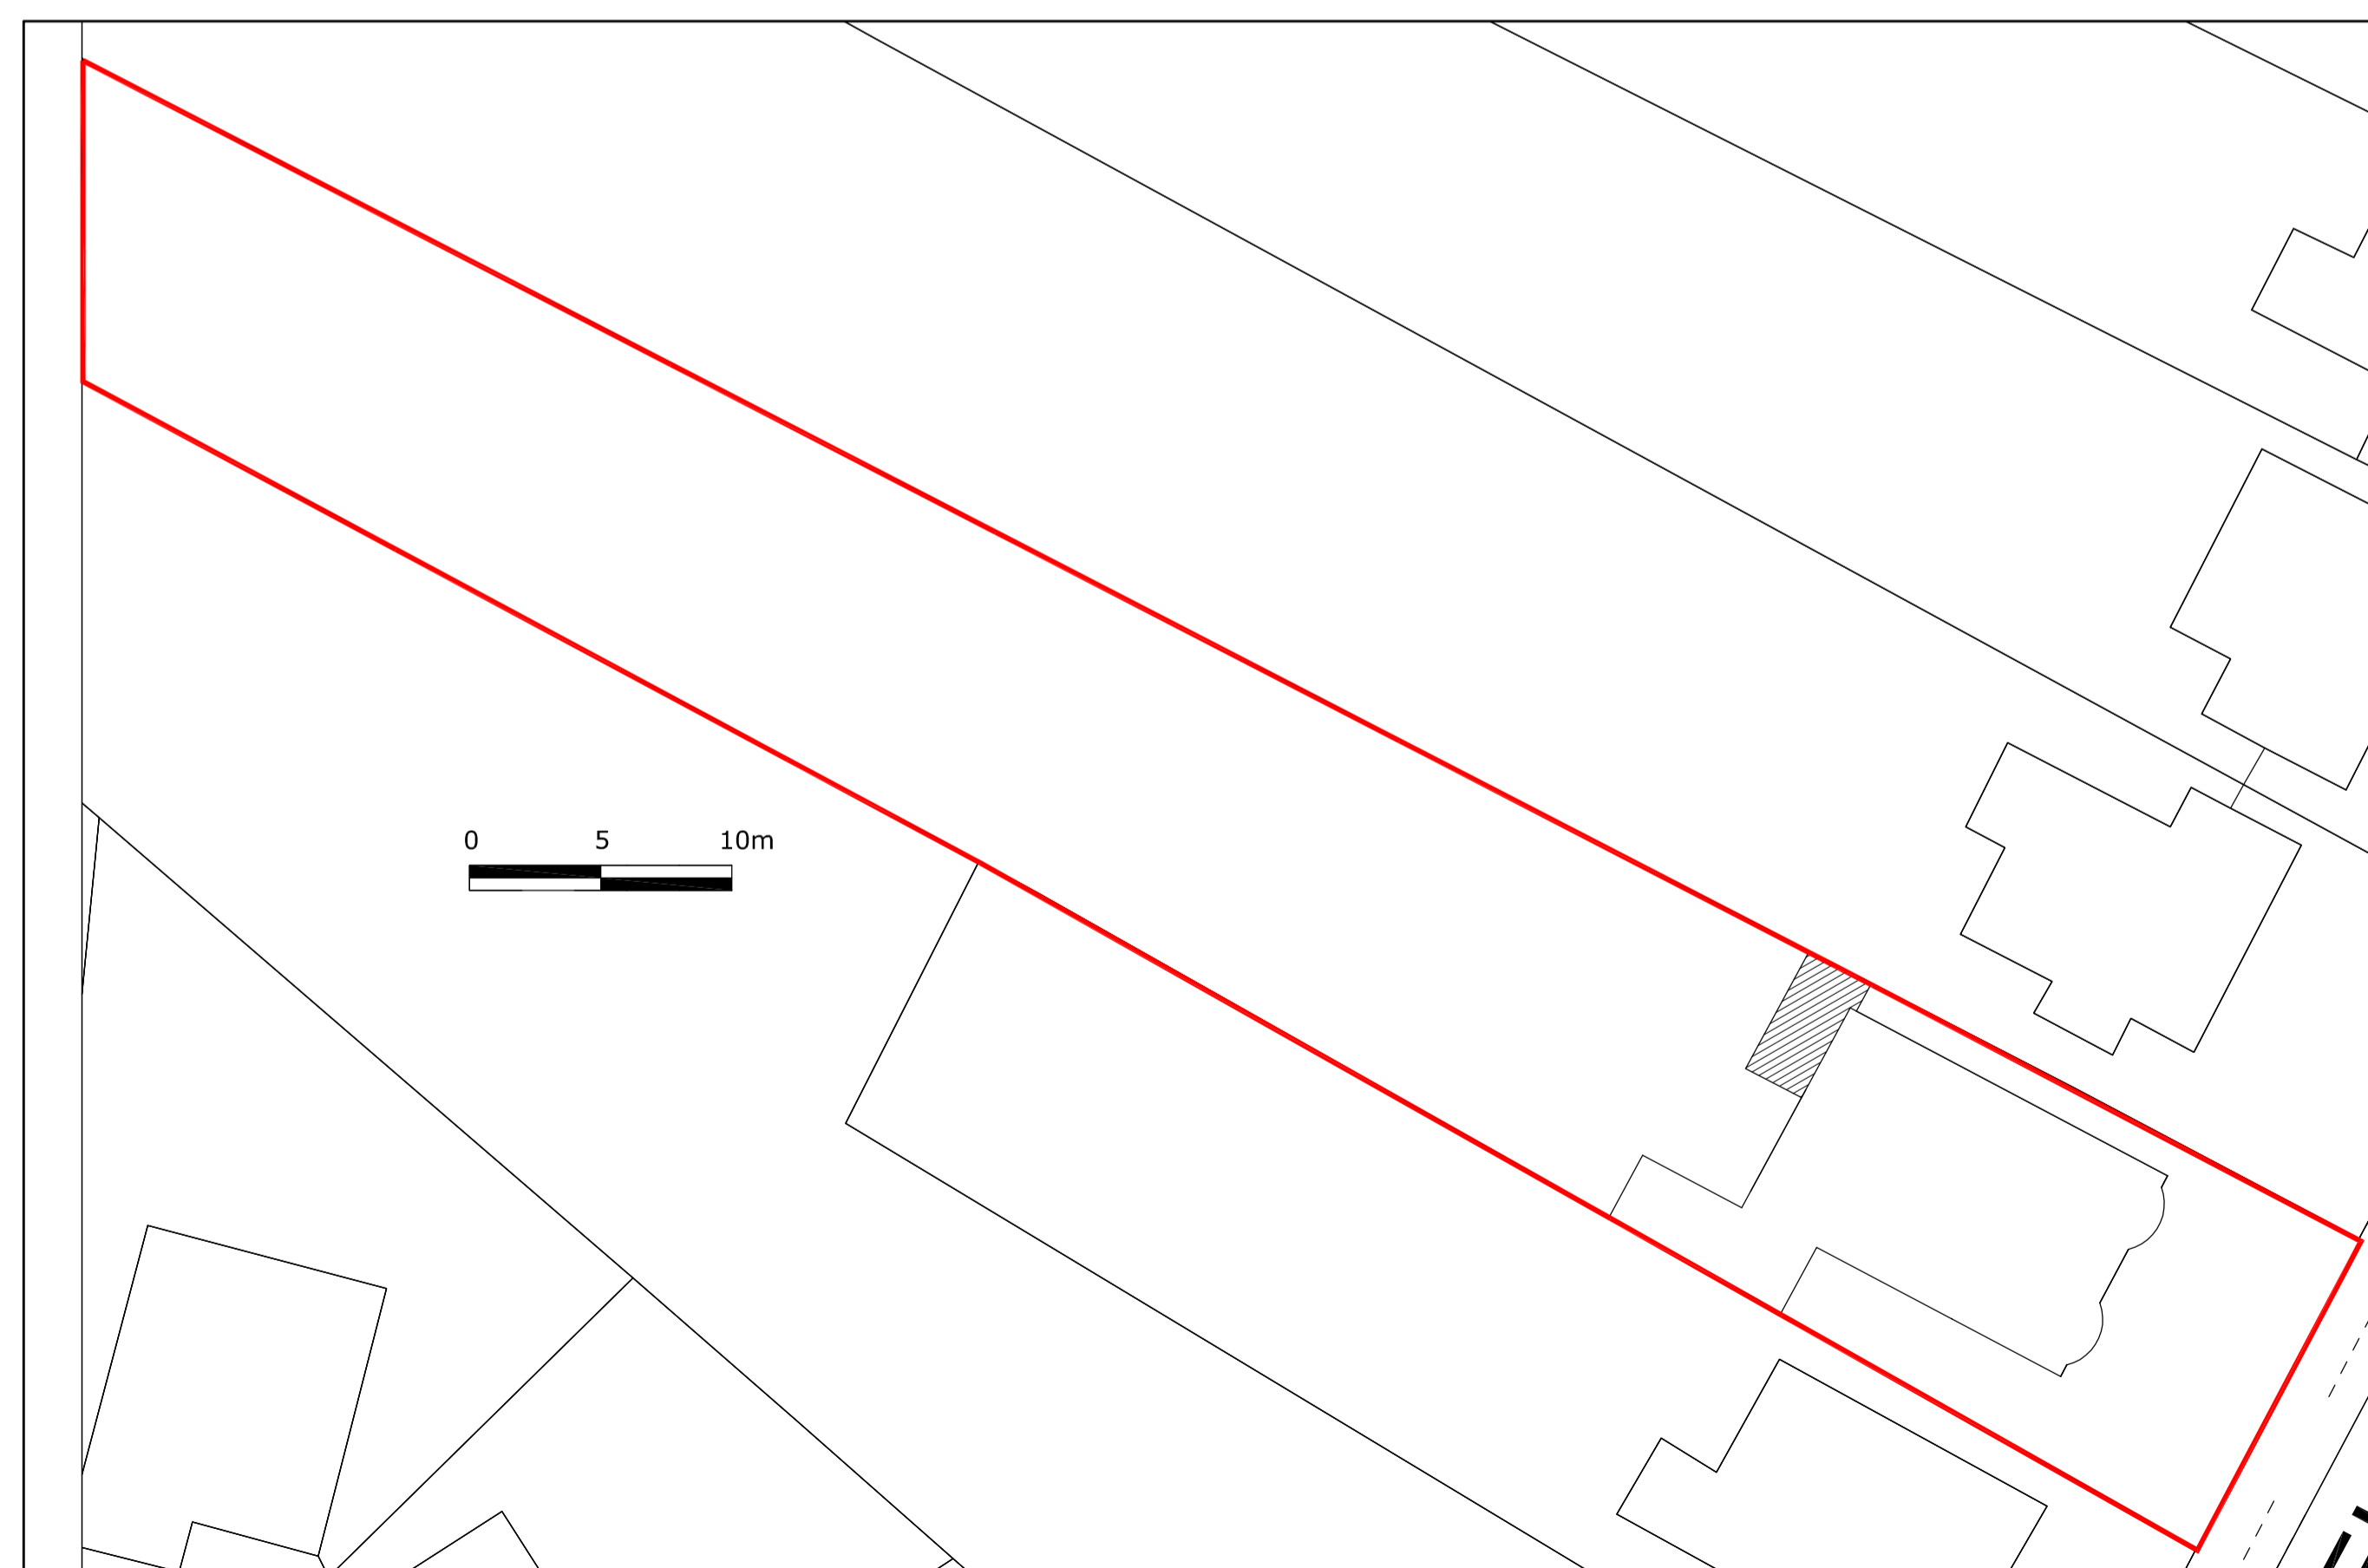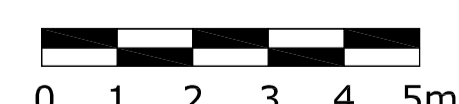

Block Plan (1:250)

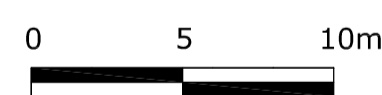

Rev.	Description	Date
------	-------------	------

24 Burleigh Way Cuffley  
Hertfordshire EN6 4LG

Existing & Proposed Floor Plans & Elevations  
Block and Location Plans

Scale: Varies@A1 Date: July 2014

Drawn By: MDT Revision:

Drawing Number: PLANNING01

aspects  
architectural services

Aspects Architectural Services Ltd.  
Queen Anne House, Bridge Road, Bagshot, GU19 5AT  
www.aspects-as.co.uk : 01276 476699