



FRONT ELEVATION. (existing)

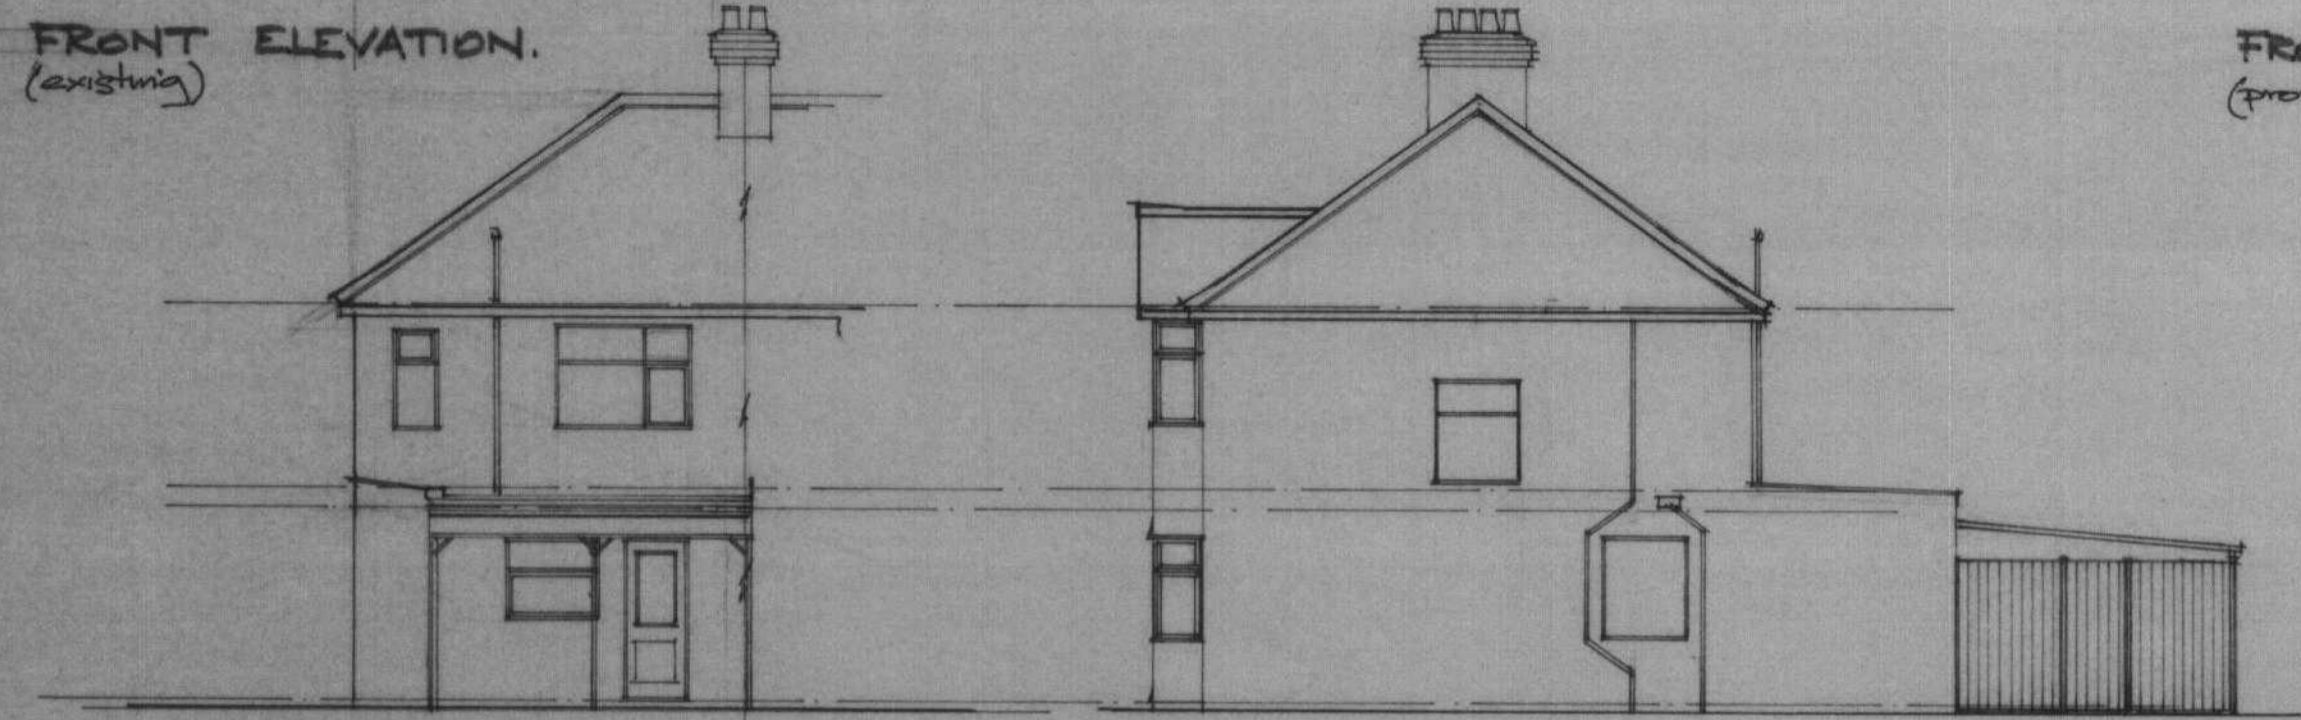


FRONT ELEVATION. (proposed)



REAR ELEVATION. (existing)

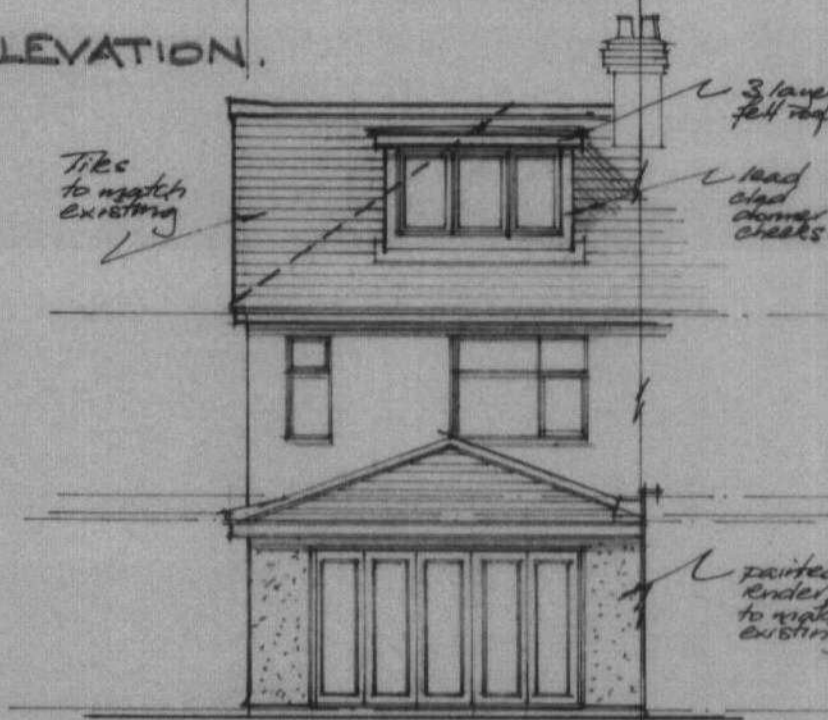


REAR ELEVATION. (proposed)

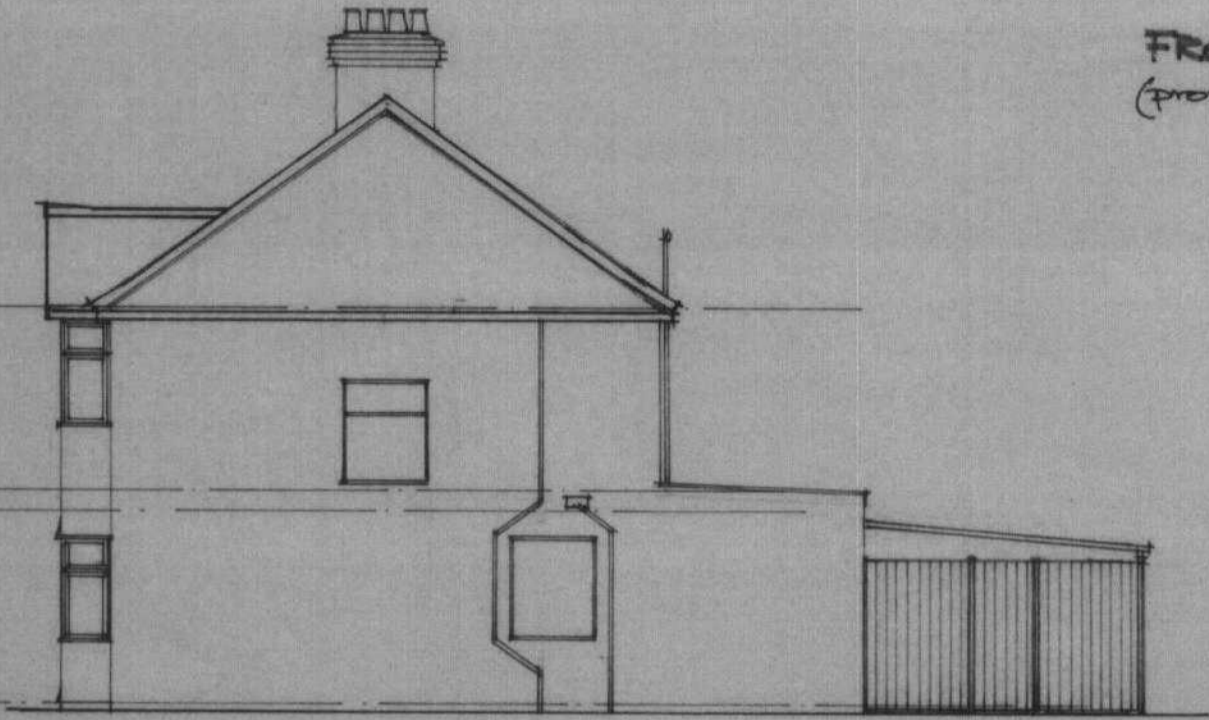

SIDE ELEVATION. (existing)




SIDE ELEVATION. (proposed)

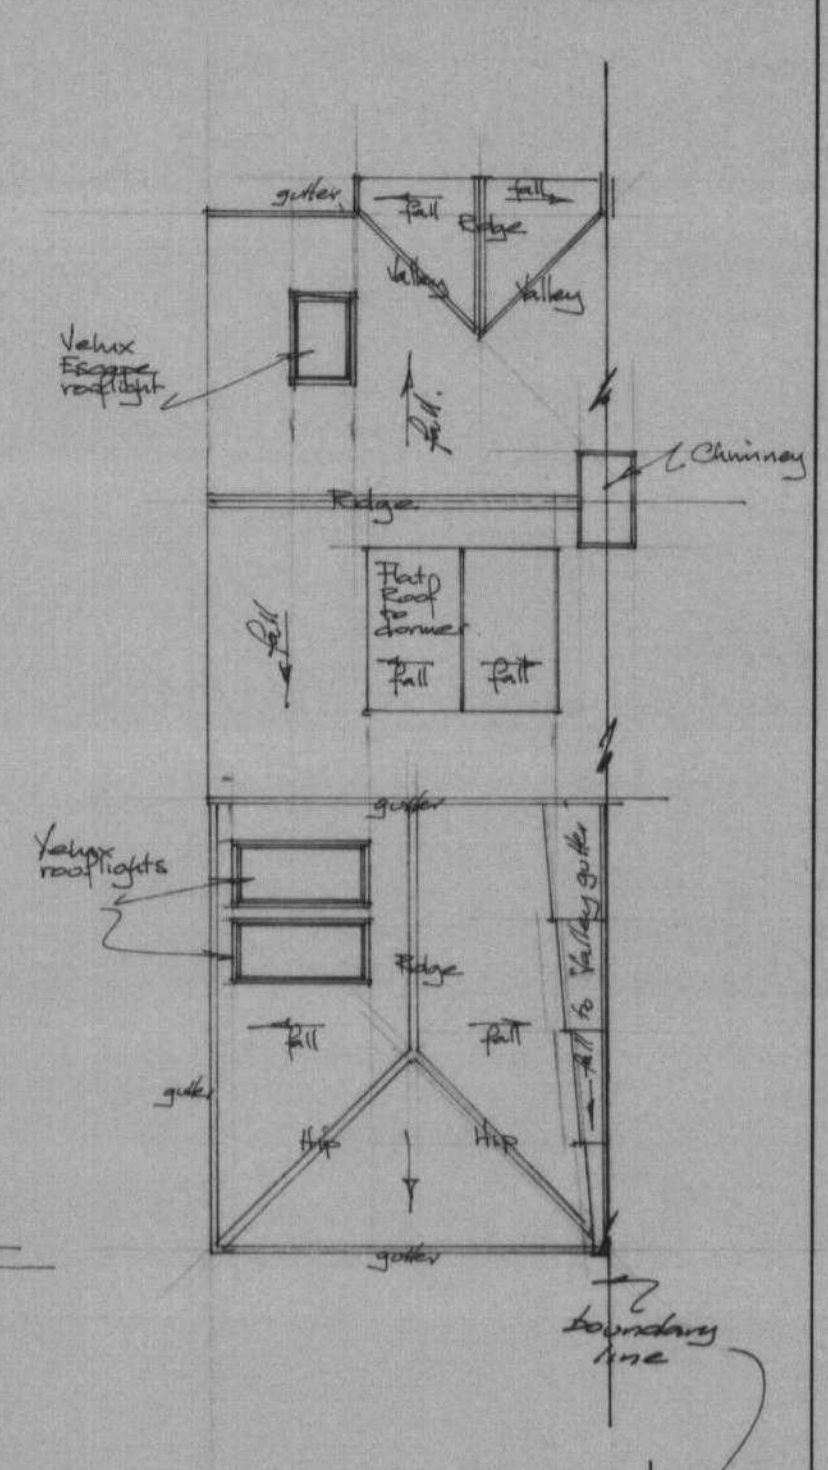


ROOF PLAN. (proposed)

0 0.5 1 2 3 4 5m @ 1:100.

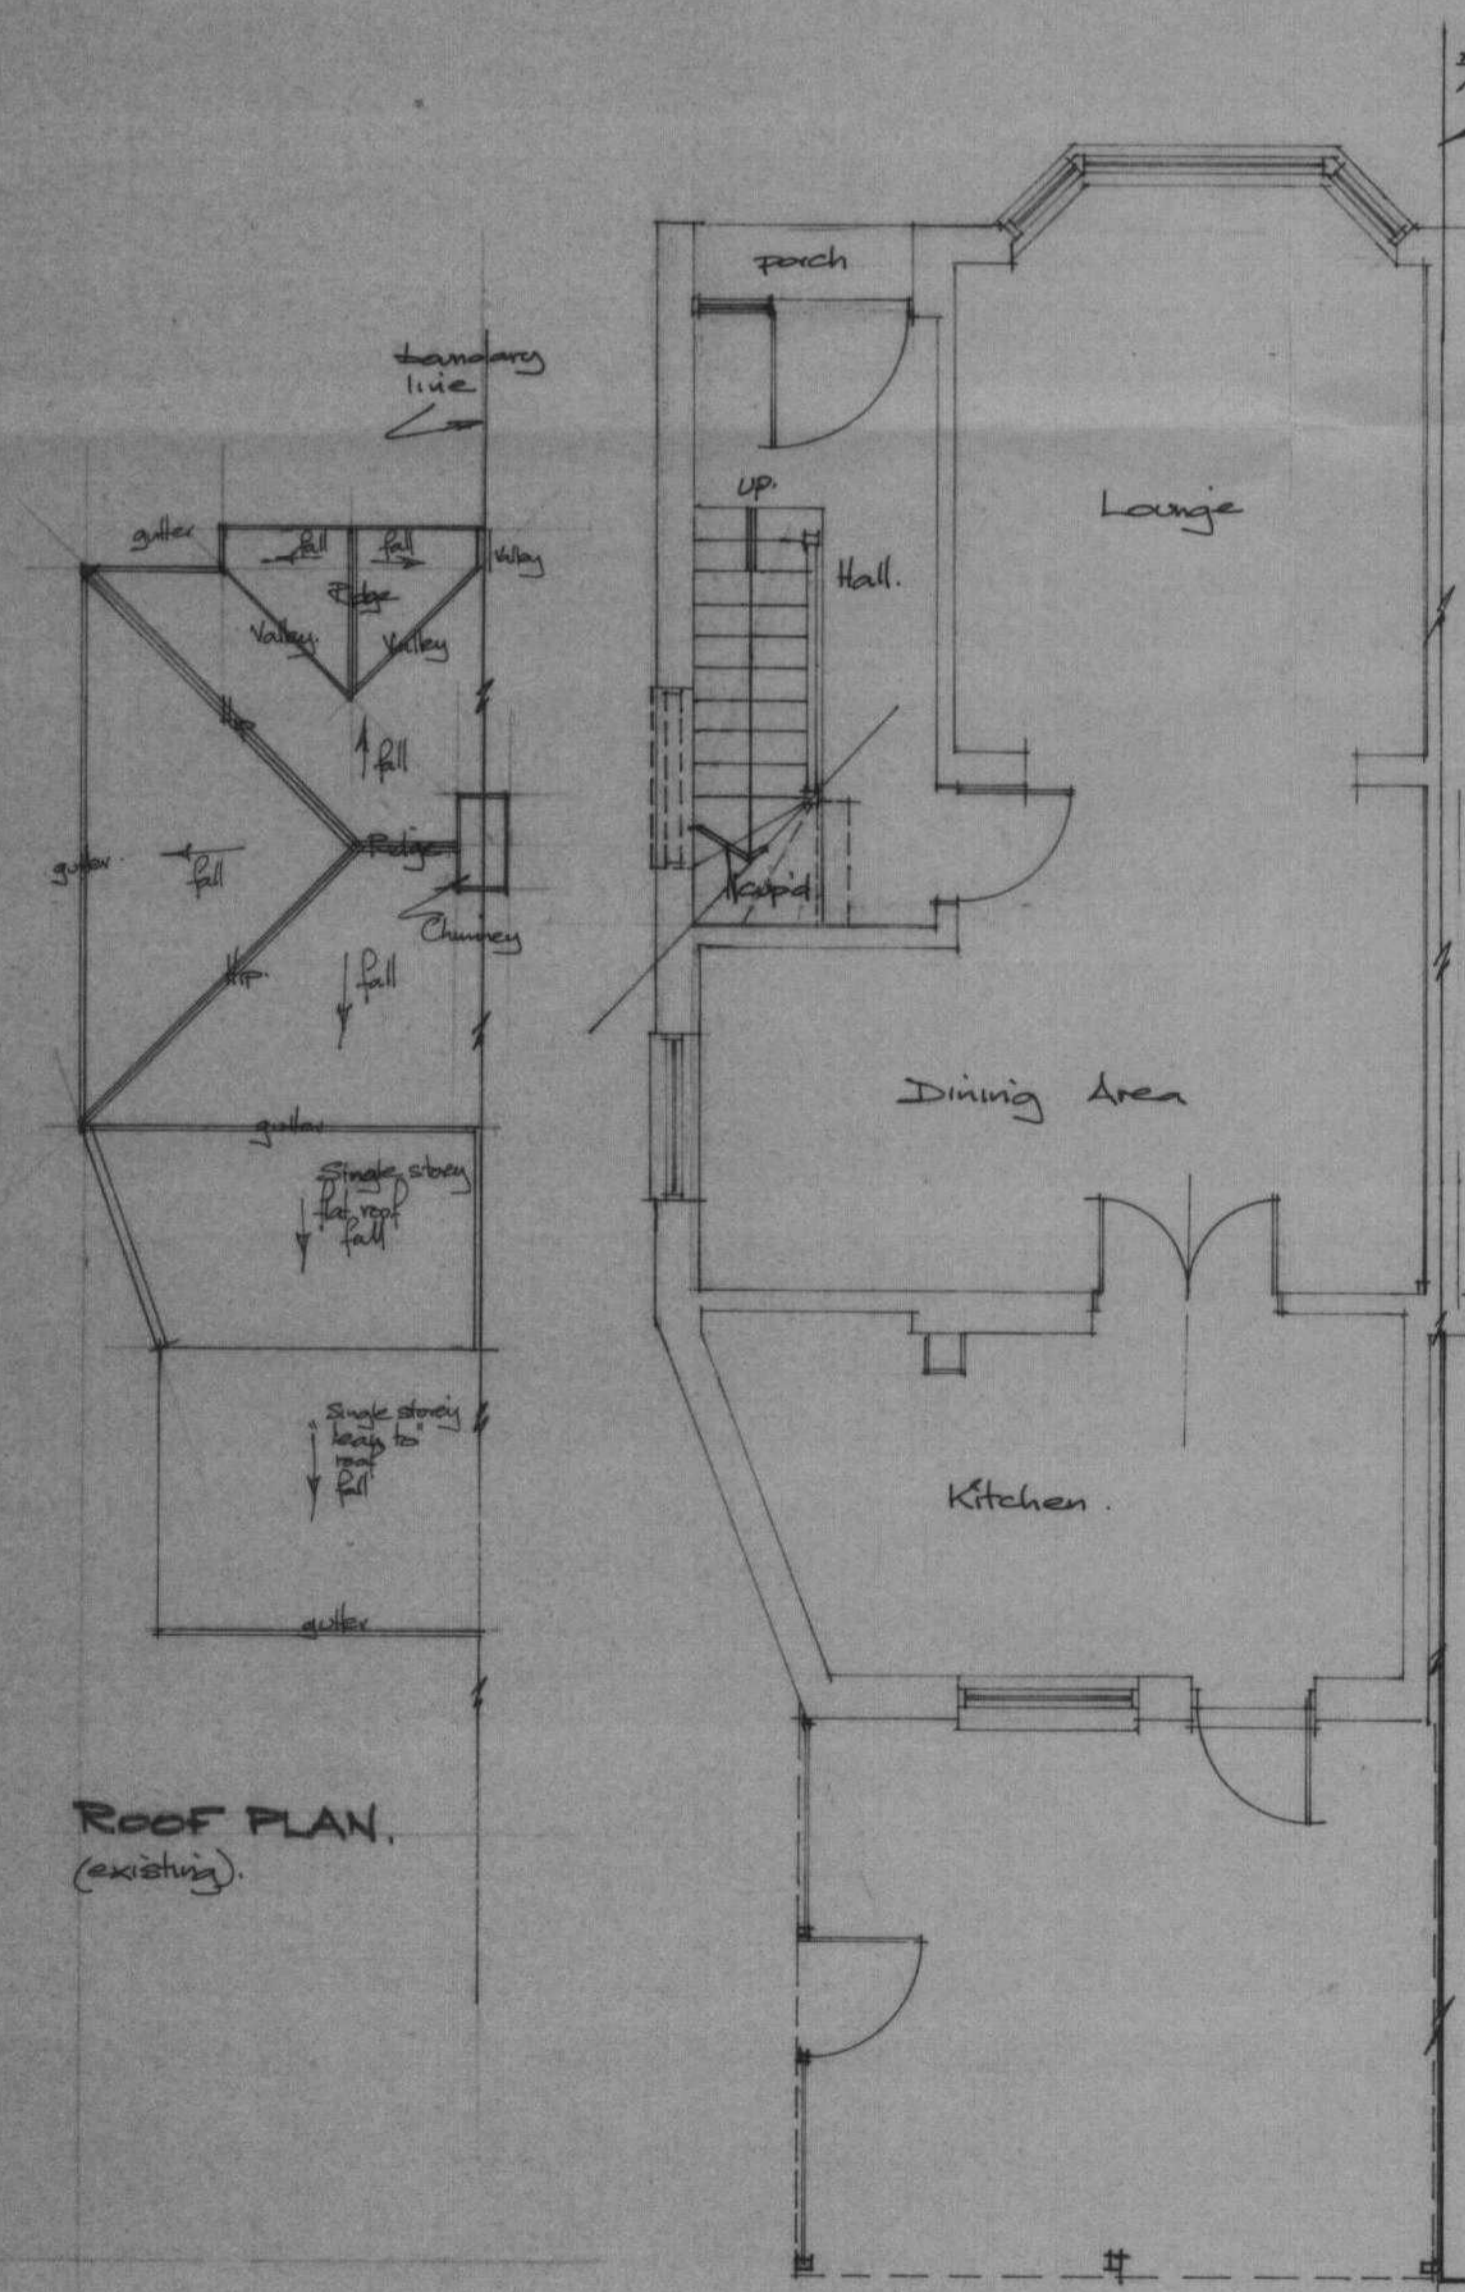


ROOF PLAN. (existing)


GROUND FLOOR PLAN (existing)

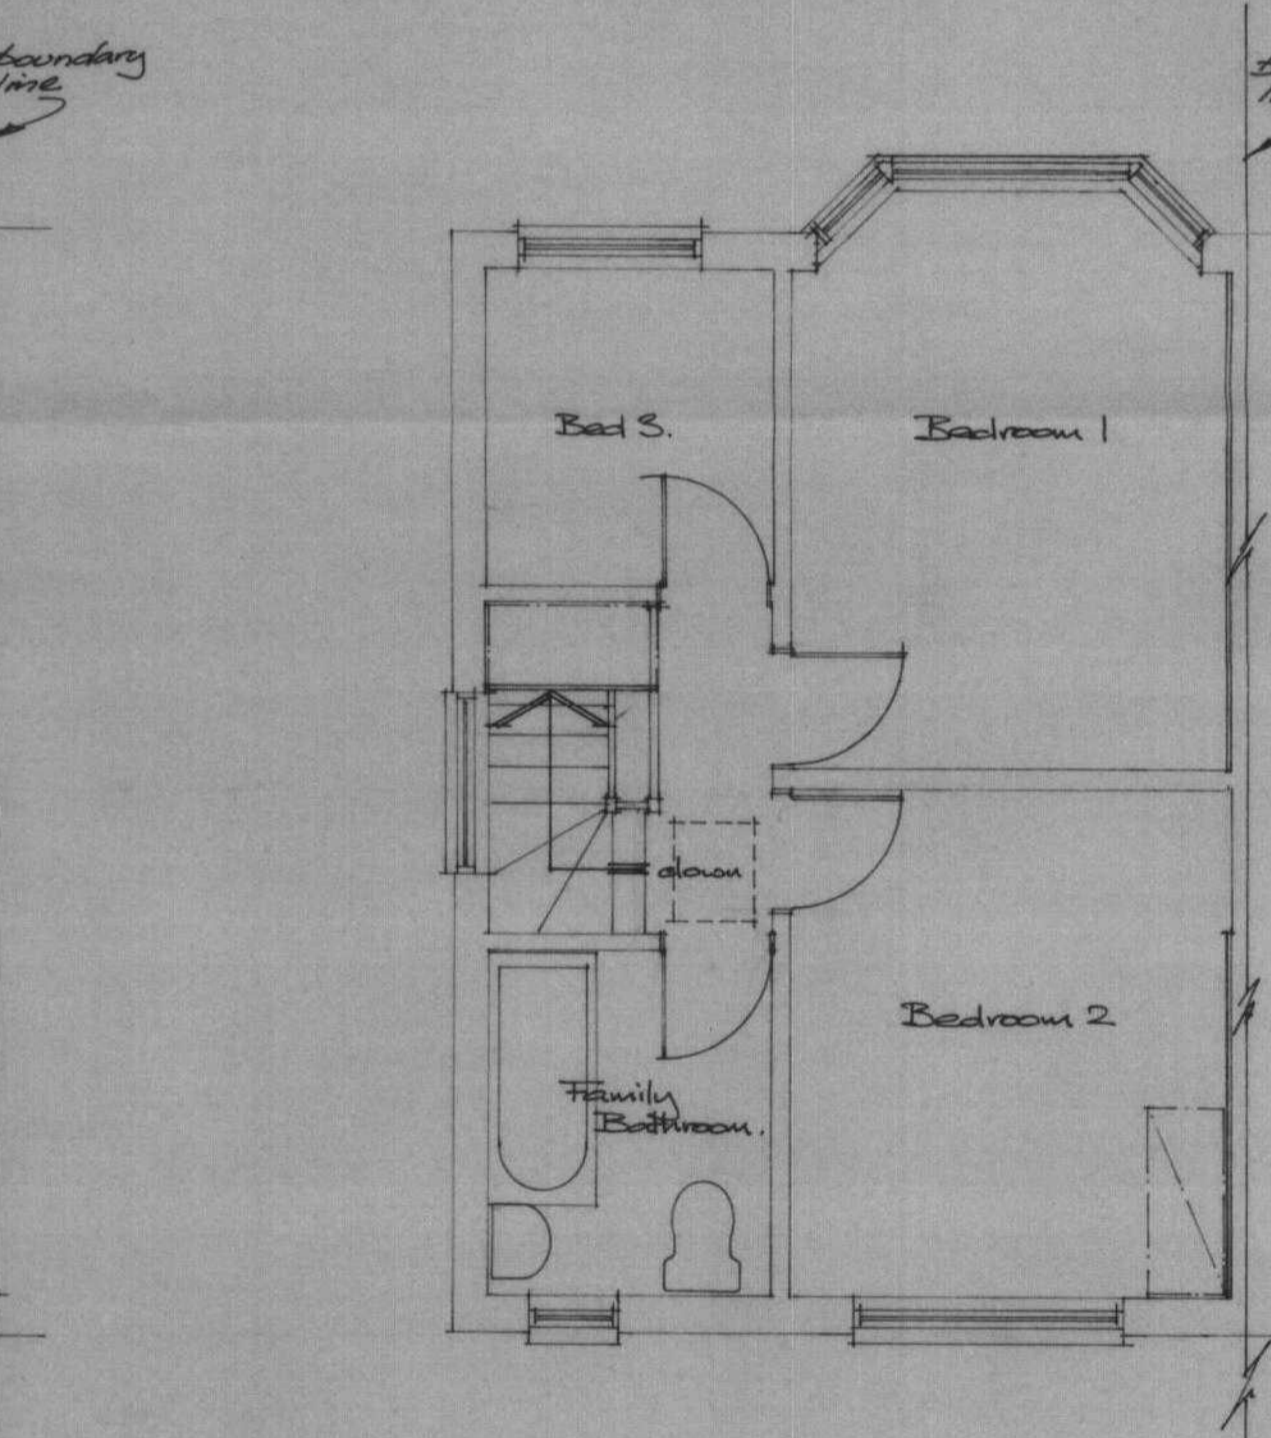


FIRST FLOOR PLAN. (existing)

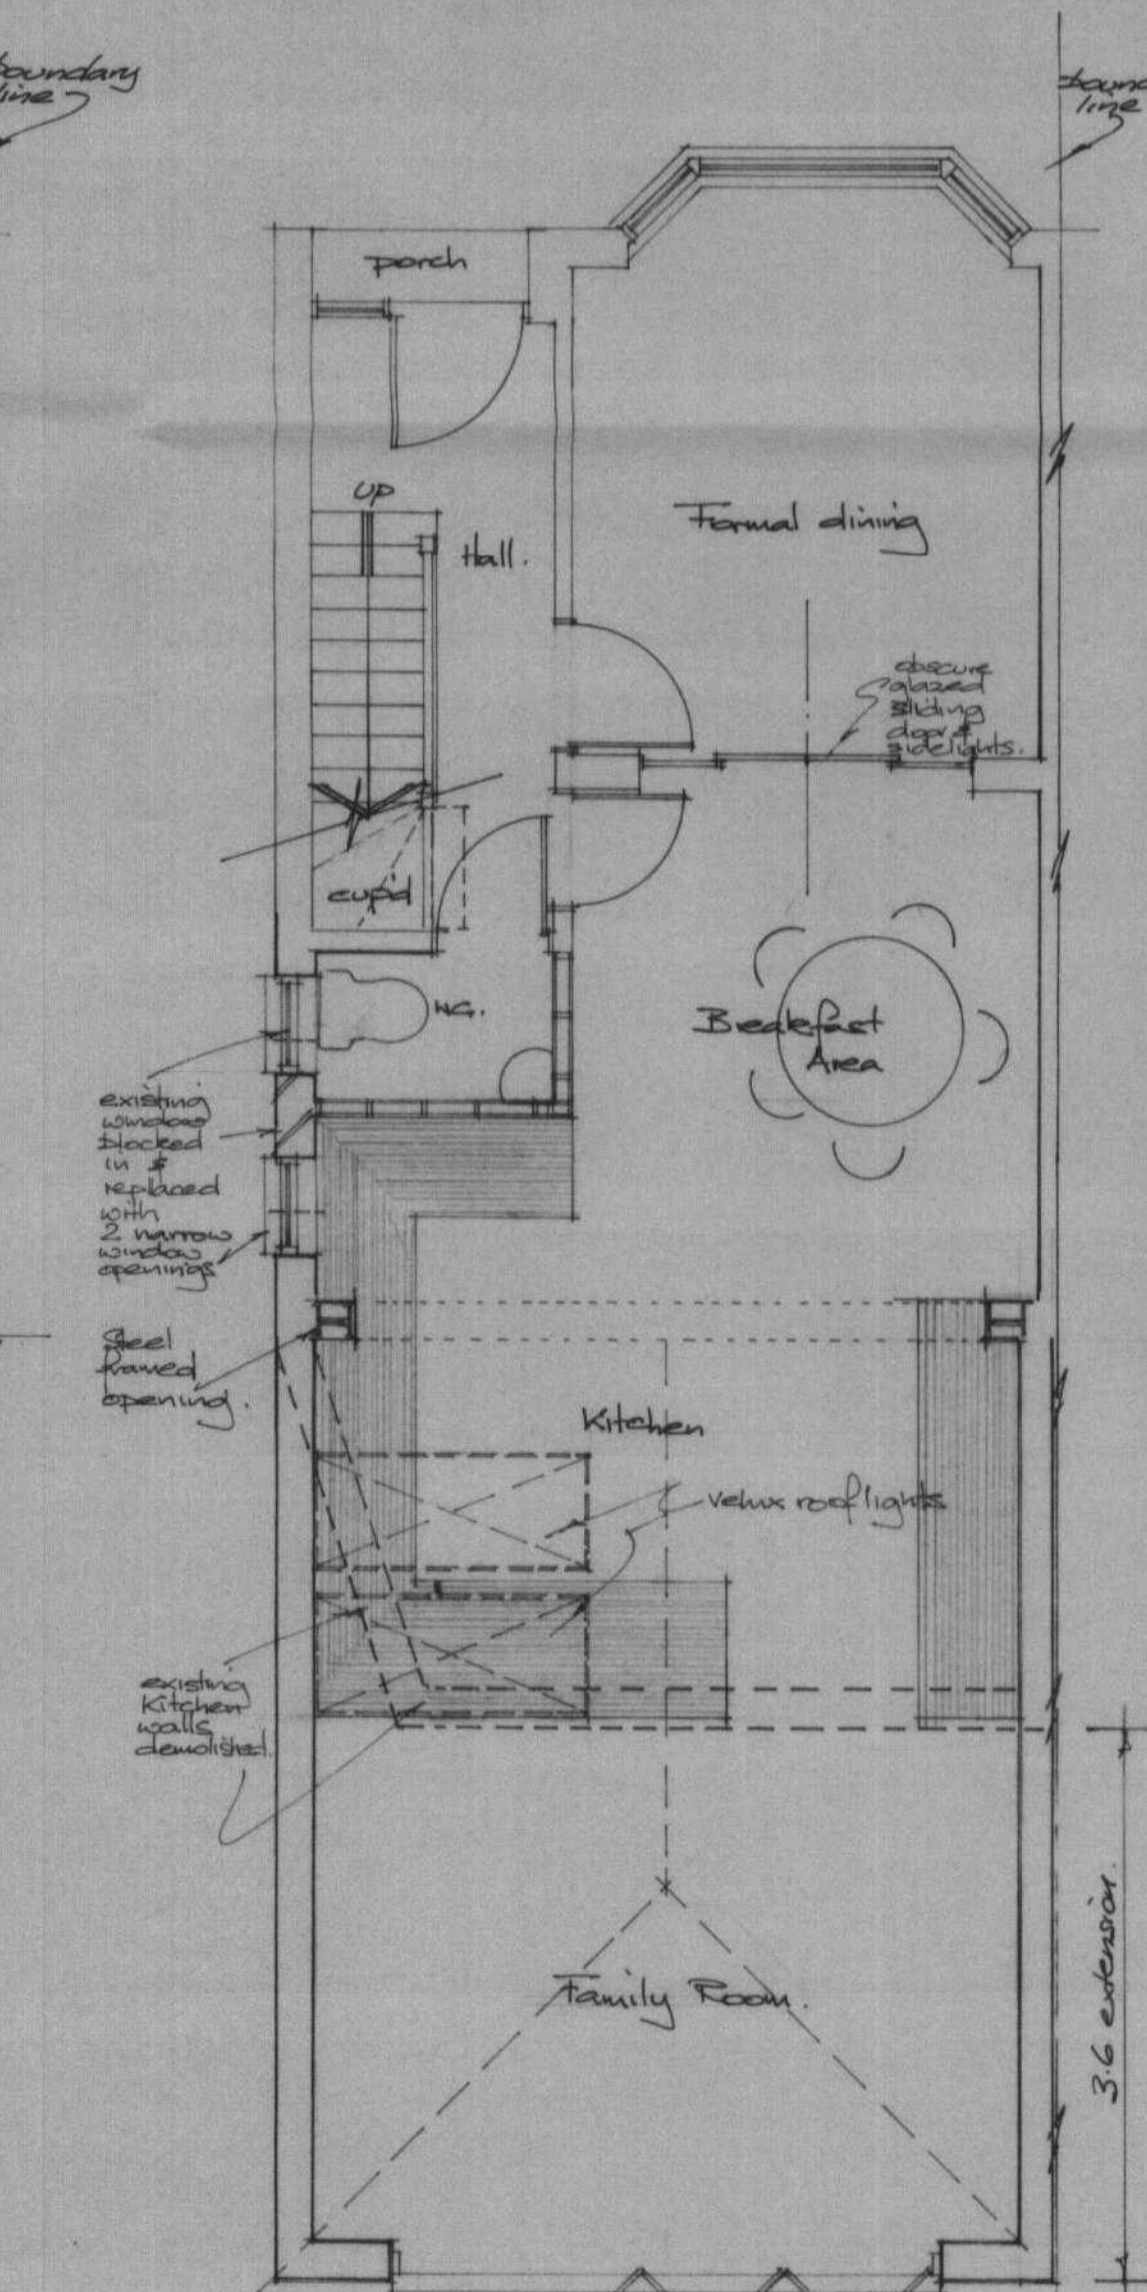


GROUND FLOOR PLAN. (proposed)

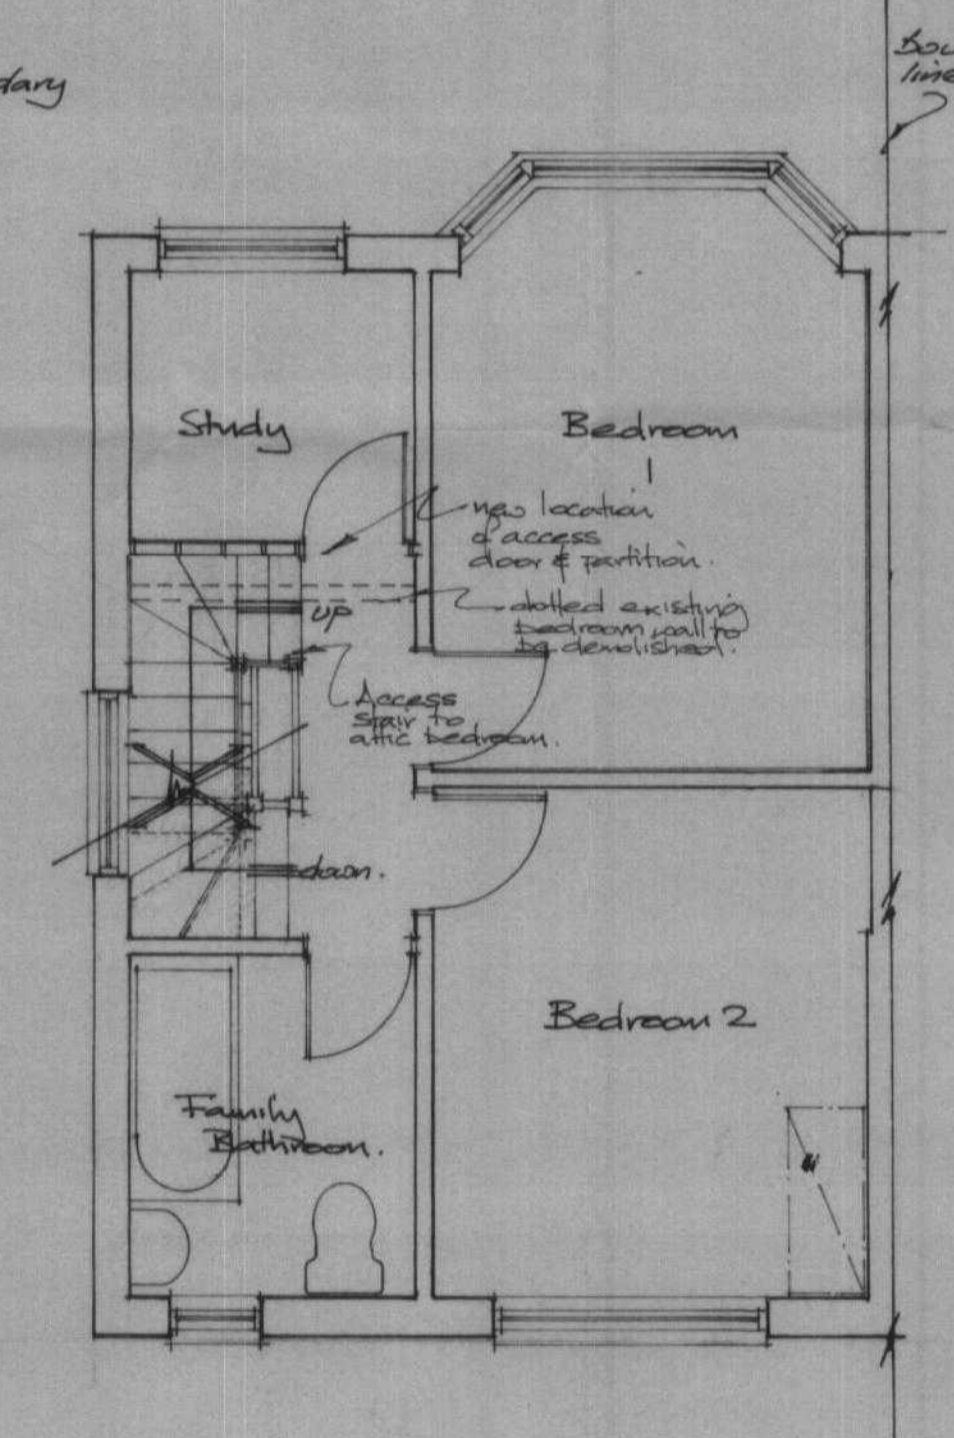

FIRST FLOOR (proposed)

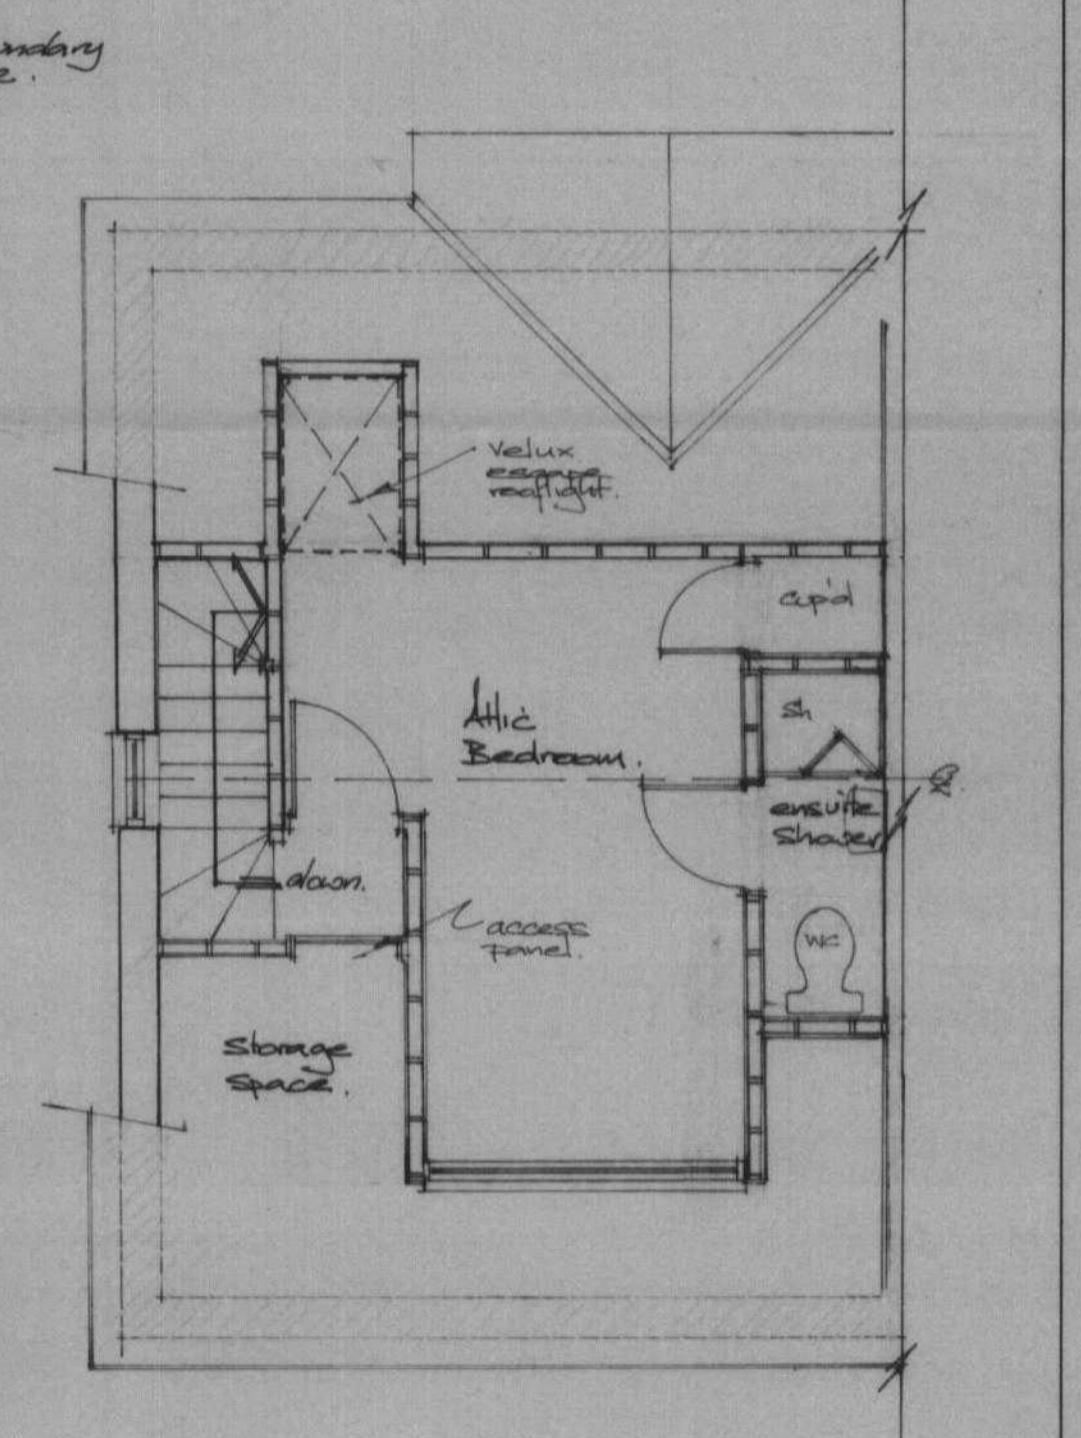

ATTIC PLAN. (proposed)

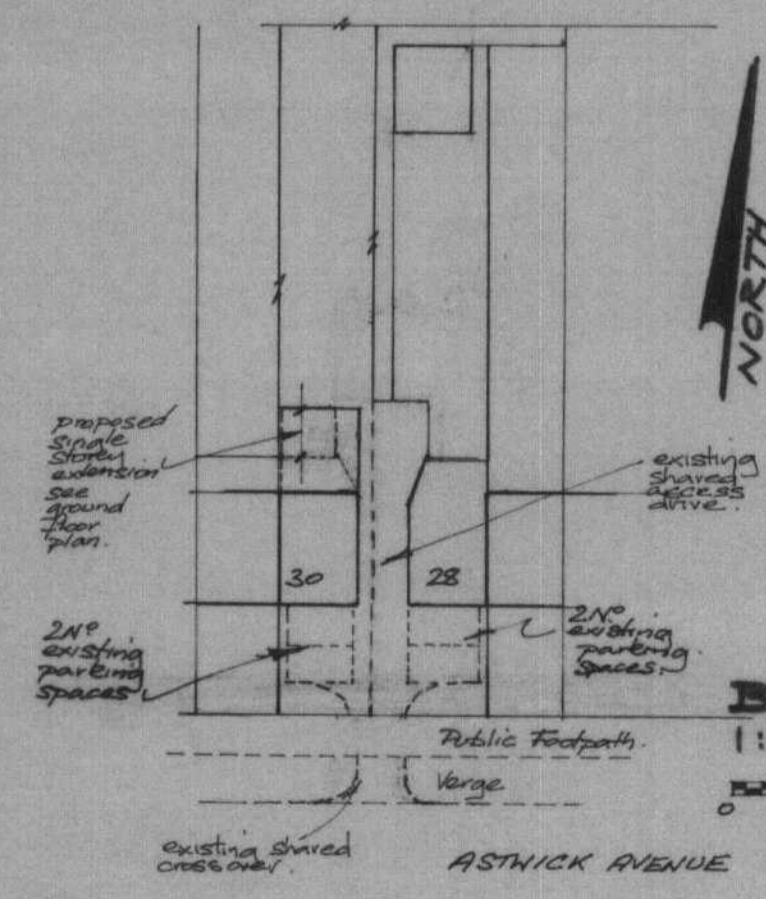

BLOCK PLAN. 1:500 (proposed)

0 0.5 1 1.5 2 2.5m @ 1:50.

PLANNING DEPARTMENT OFFICE COPY
28 JUN 2010
2010/1371

Rev C: June 2010 Existing roof plan added.
Rev B: June 2010 Block plan added.
Rev A: June 2010 Roof plan of two scales & notes added.

Cannon, Morgan & Rheinberg Partnership
Chartered Architects
38 Holywell Hill, St Albans, Herts AL1 1BU. Tel. St Albans (01727) 861622
53 Broad Street, Chesham, Bucks HP5 3EA. Tel. Chesham (01494) 791066

30 ASTWICK AVENUE
HATFIELD GARDEN VILLAGE.

Contract
EXISTING PROPERTY, PROPOSED CONVERSION AND EXTENSION,
Title
Date **FEB 09** Scale **1:100/50** Drg. No. **2035/2/1. C**