


Existing rear elevation.


Existing side elevation.

Proposed Extensions. Construction materials to match existing dwelling.
Proposed rear elevation.


Proposed side elevation.

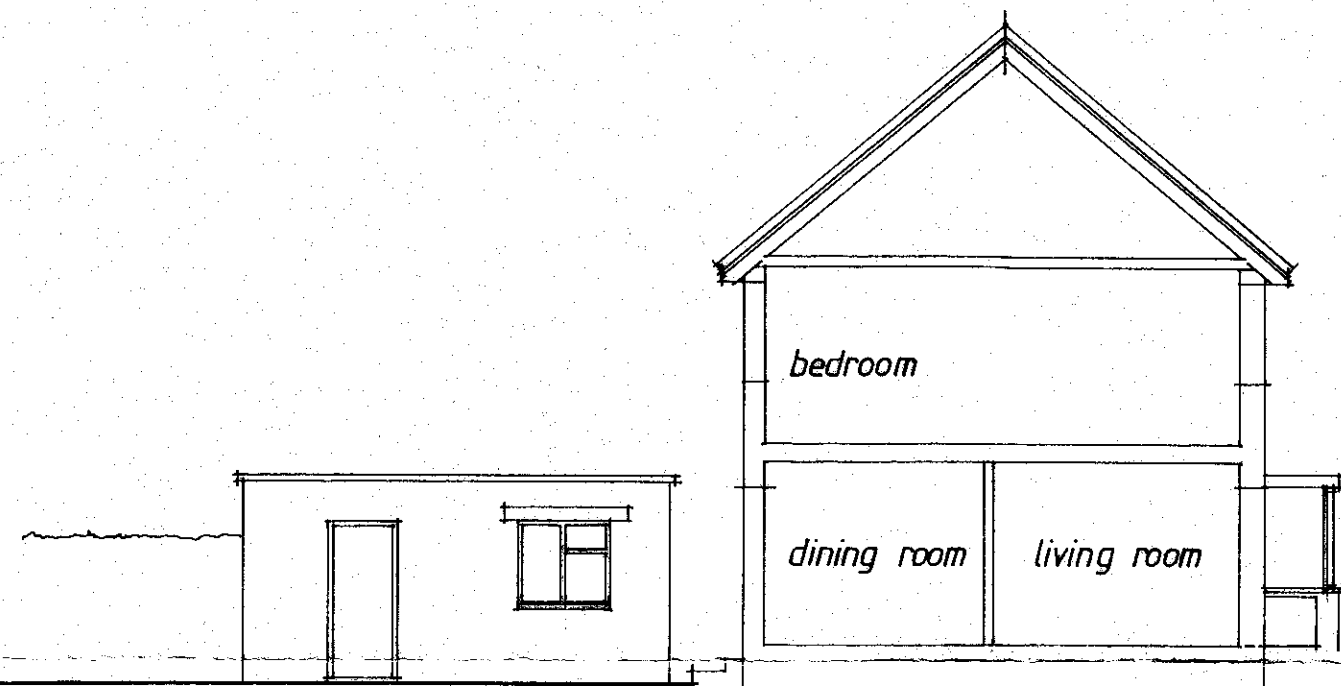

Existing side elevation.

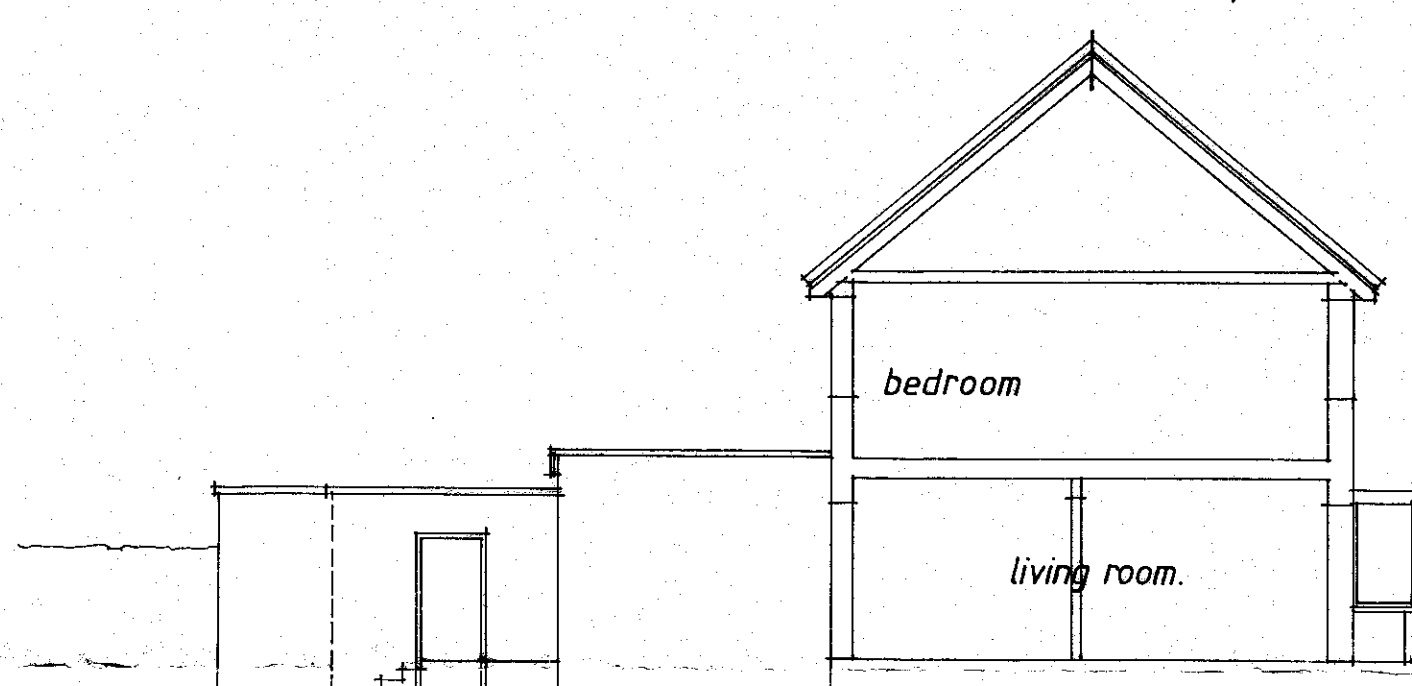


Proposed side elevation.

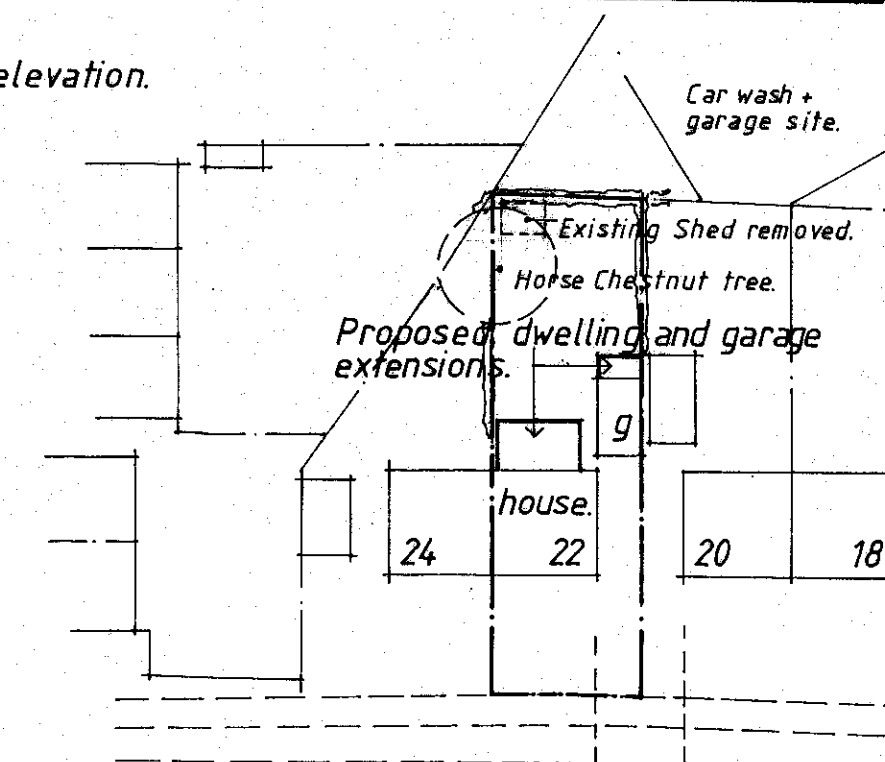


ROOKS HILL.

SITE PLAN 1:500 scale.

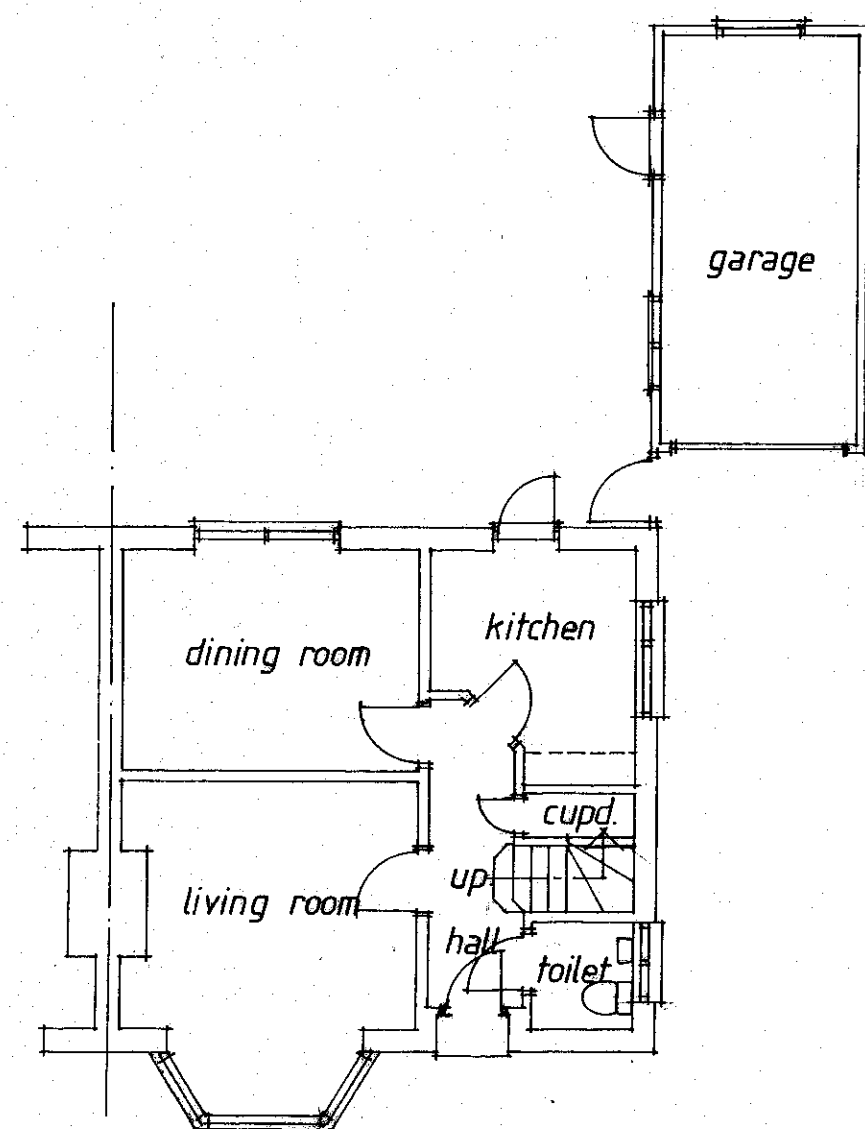

Existing ground floor plan.

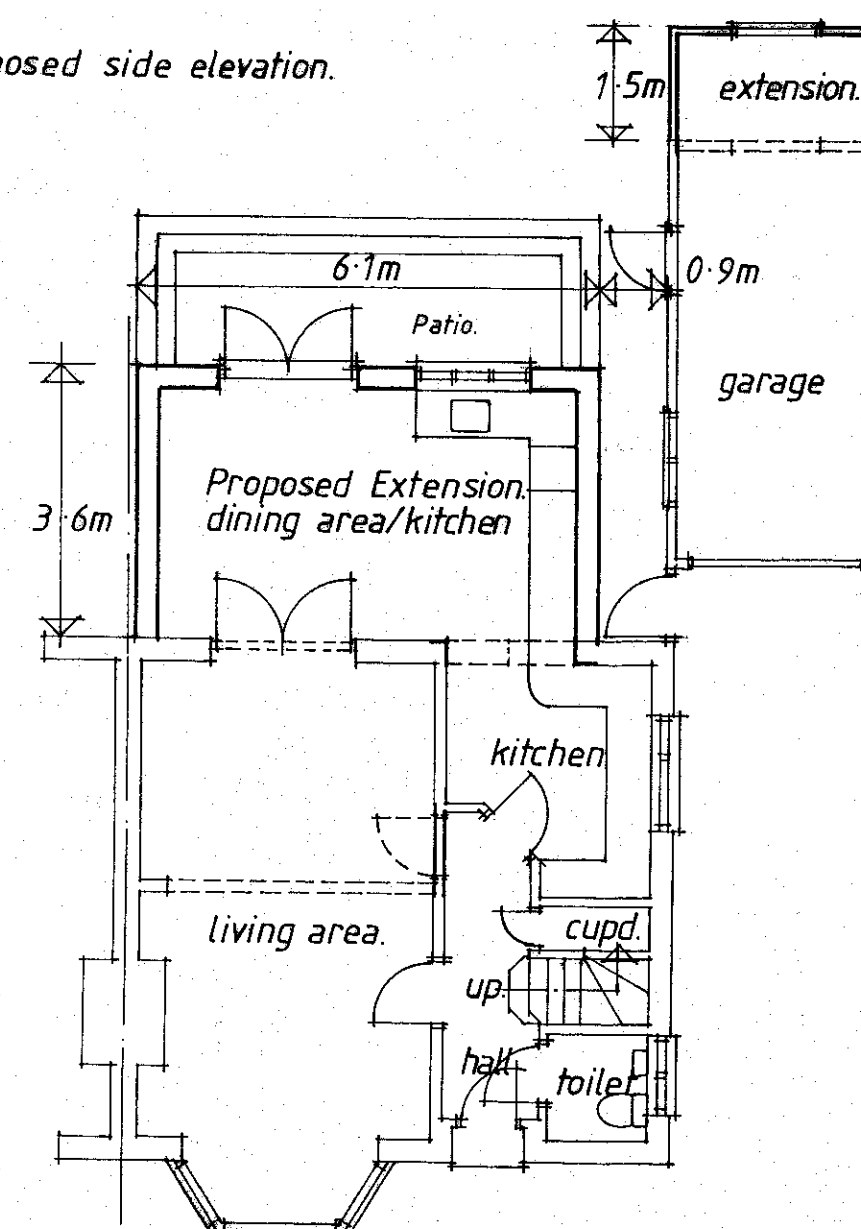

Proposed ground floor plan.

Rev.	Date	Description

RICHARD BATCHELOR
ARCHITECTURE

tel: 07709-704764.

Client MR and MRS. N. DRAKELEY.

Project Proposed single storey
extensions to dwelling & garage:
22, ROOKS HILL,
WELWYN GARDEN CITY, Herts.

Drawing title Existing and Proposed
Plans and Elevations.

PLANNING DEPARTMENT
OFFICE COPY

13 MAR 2011

2011/0367

Job No.	2211	Scale	1:100, 1:500
Drawing No.	1	Date	feb' 2011
Rev.		Drawn	rj/b.

© Copyright
This drawing
shall not be
reproduced or
used in part
without written
permission

A2

