






Existing rear elevation.

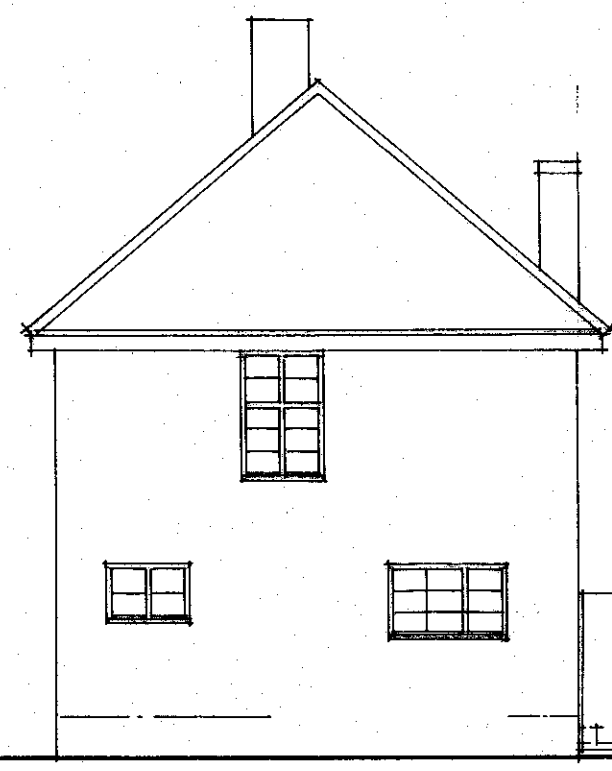


Existing side elevation.

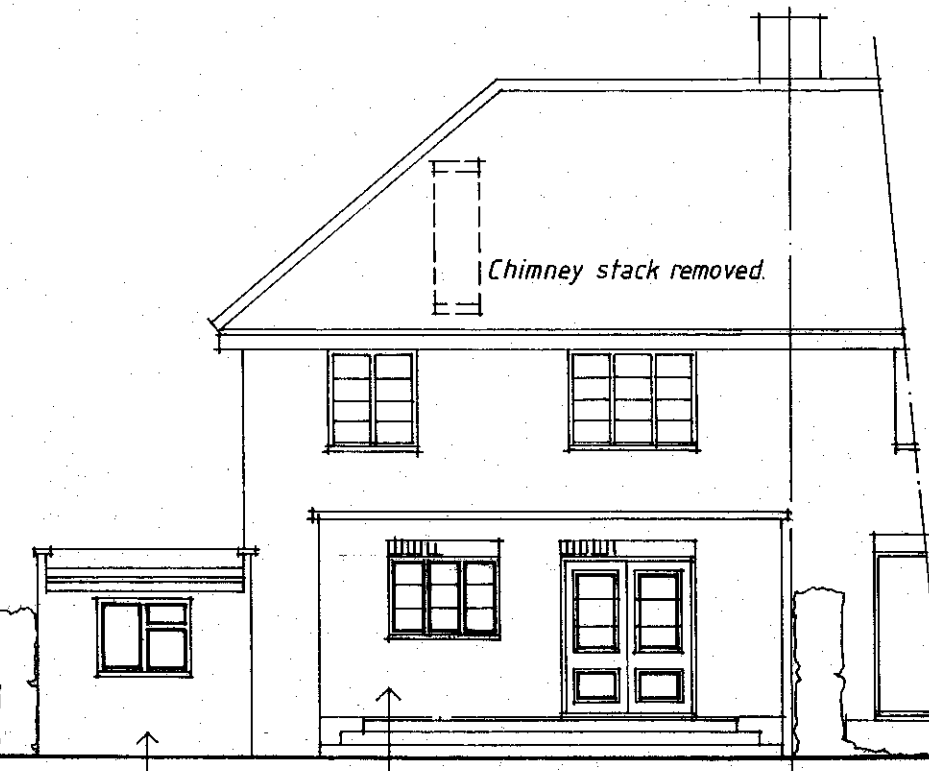


Proposed Extensions. Construction materials to match existing dwelling.  
Proposed rear elevation.

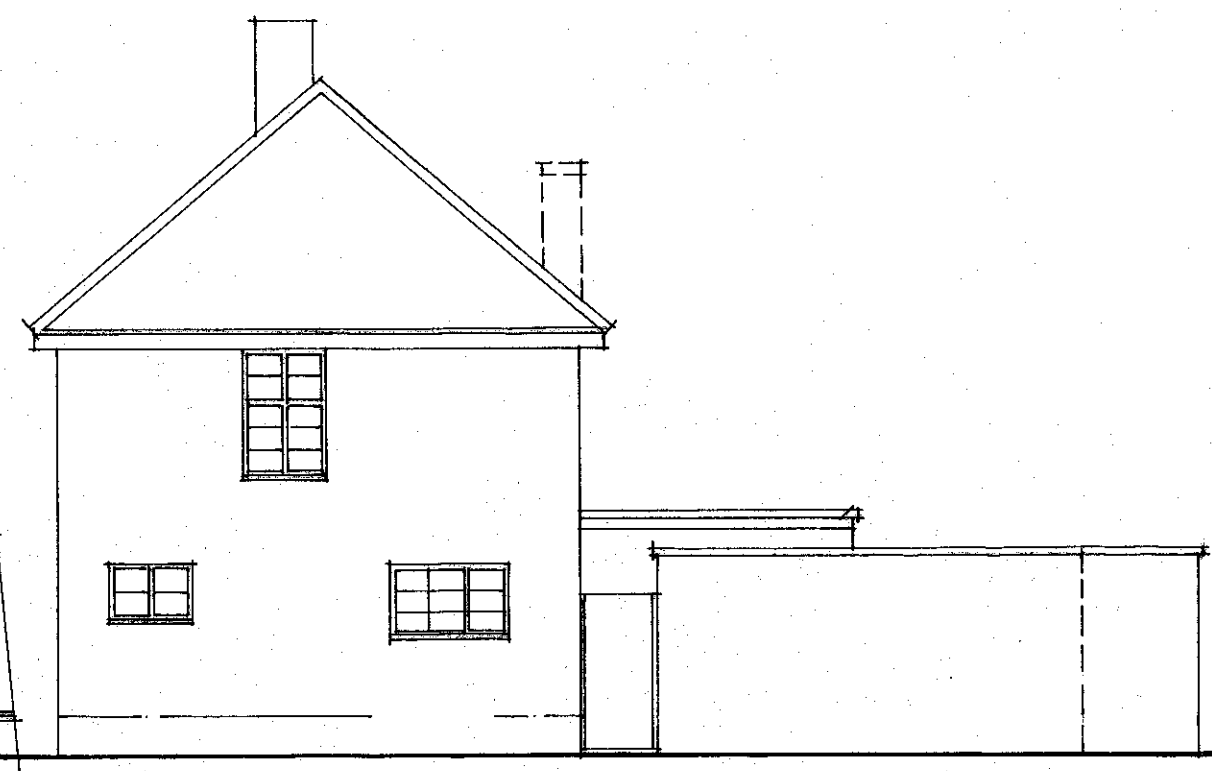


Proposed side elevation.

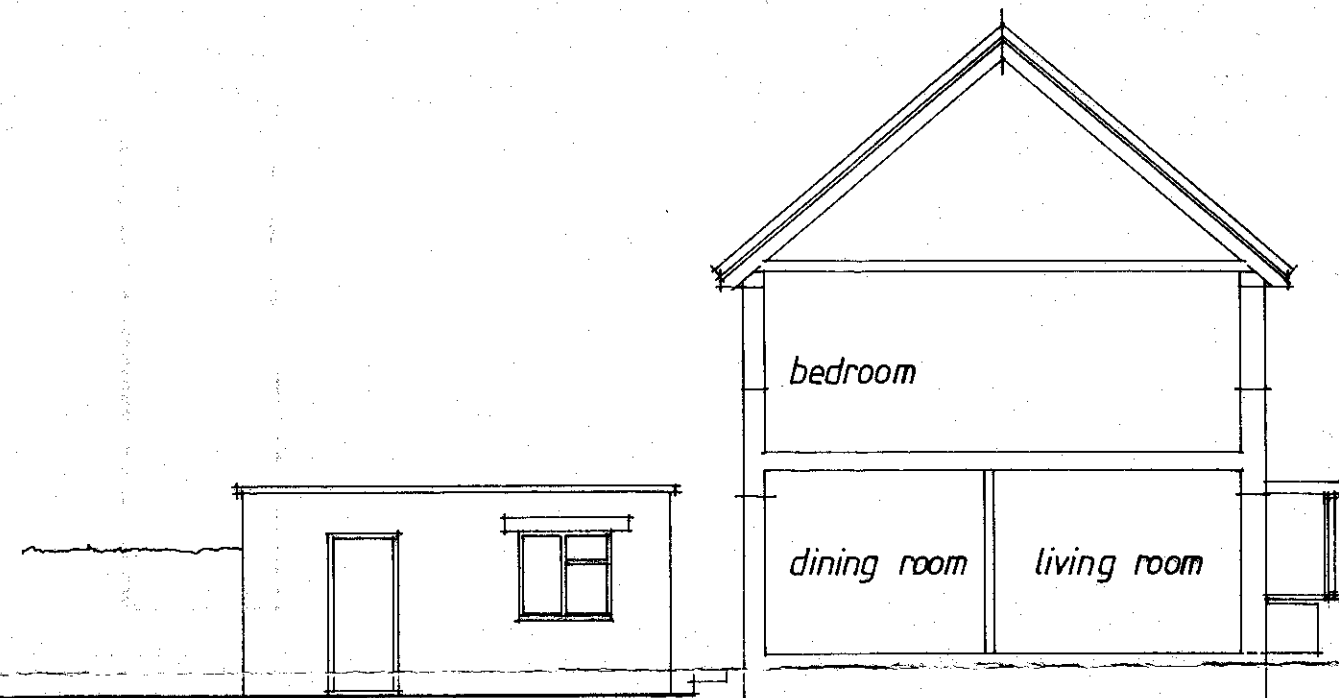

Existing side elevation.

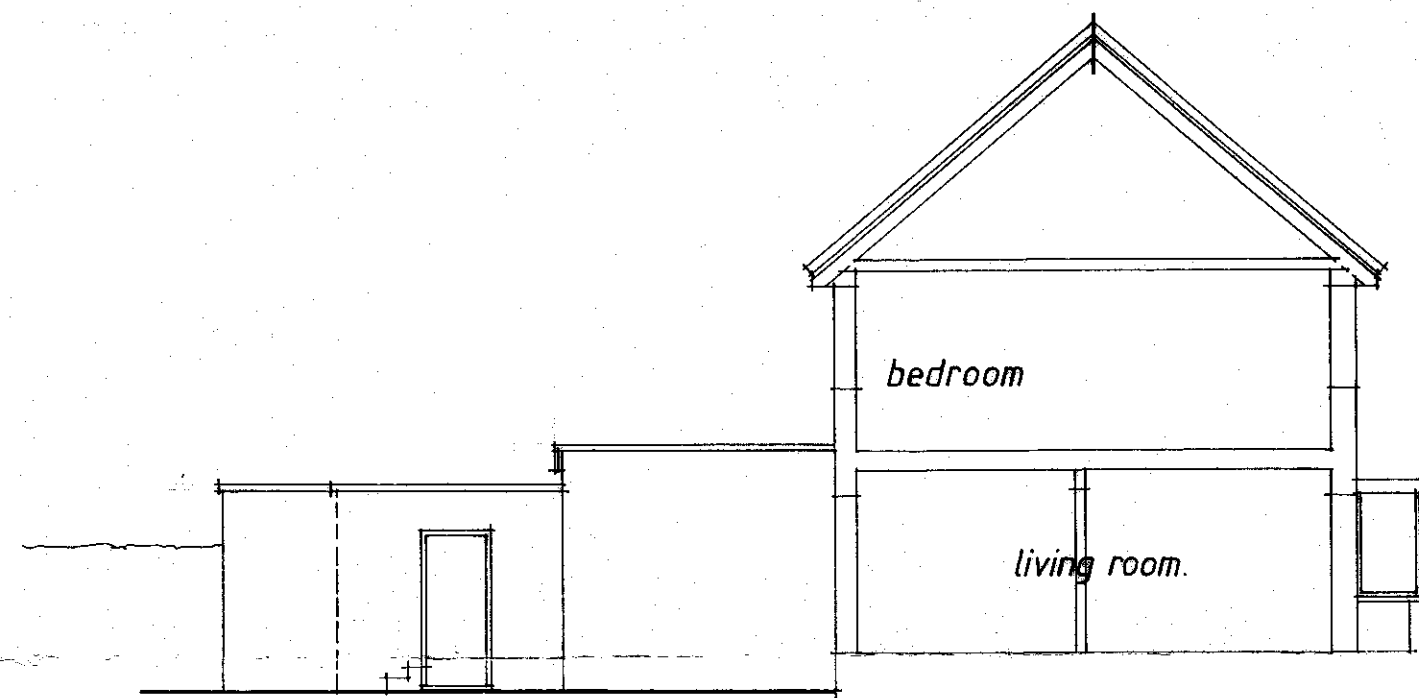


Proposed side elevation.

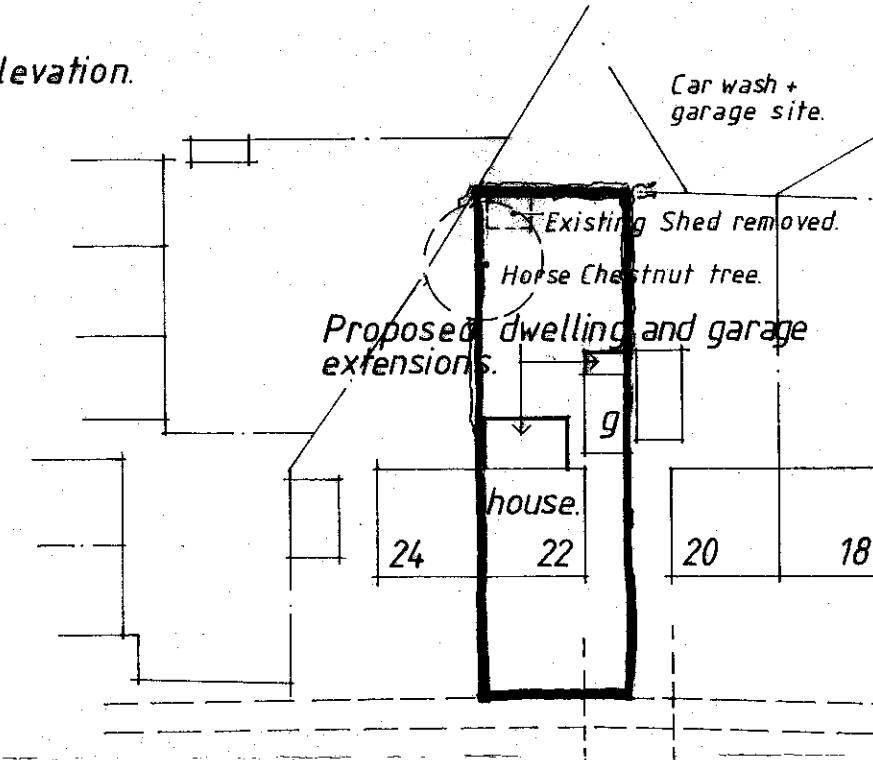

ROOKS HILL.

SITE PLAN 1:500 scale.

Rev.	Date	Description

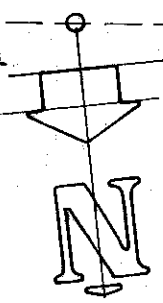

RICHARD BATCHELOR  
ARCHITECTURE

tel: 07709-704764.

Client MR and MRS. N. DRAKELEY.


Project Proposed single storey  
extensions to dwelling & garage:  
22, ROOKS HILL,  
WELWYN GARDEN CITY, Herts.

Drawing title Existing and Proposed  
Plans and Elevations.


Job No.	2211	Scale	1:100, 1:500
Drawing No.	1	Date	feb' 2011.
Rev.		Drawn	rdjb.

A2  
© Copyright  
This drawing  
shall not be  
reproduced in  
whole or in part  
without written  
permission

PLANNING DEPARTMENT  
OFFICE COPY  
03 MAR 2011  
2011/0366

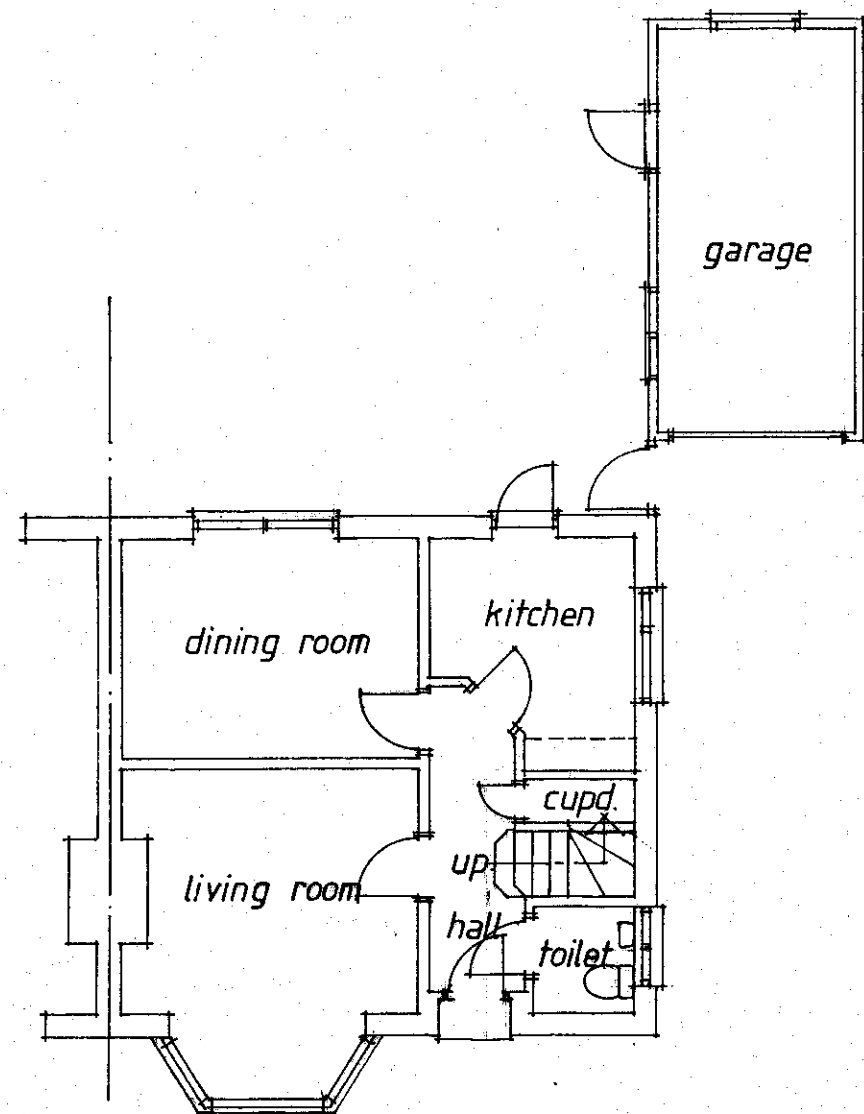

Existing ground floor plan.

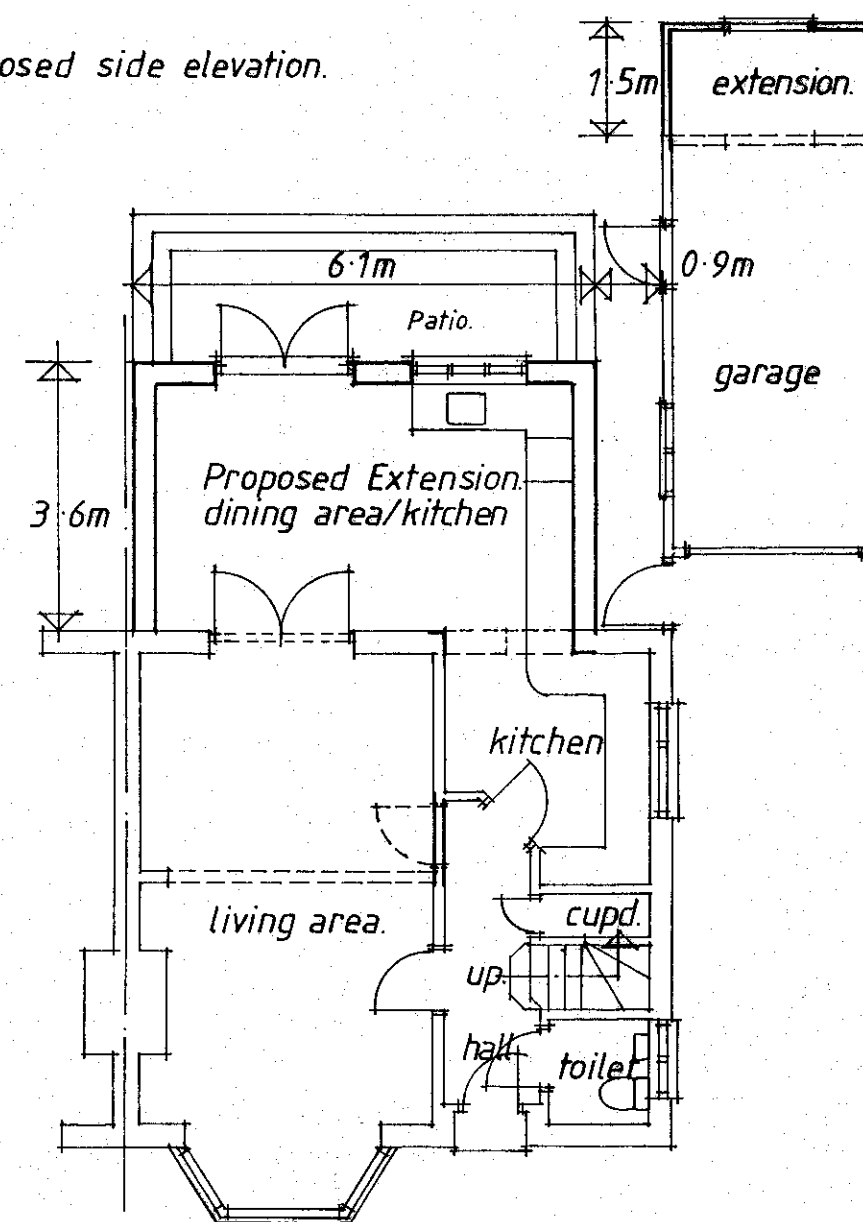

Proposed ground floor plan.

