




The contractor is responsible for taking and checking all dimensions and angles. Any discrepancies between this drawing and other information shall be reported to the designer. Construction should ONLY proceed from drawings issued under Working Drawing (for Construction) status, unless prior written consent is given. Should any site personnel, or those employed to carry out works on their behalf, choose alternative materials or components to those specified by the client without reference and agreement with the client then they do so entirely at their own risk.

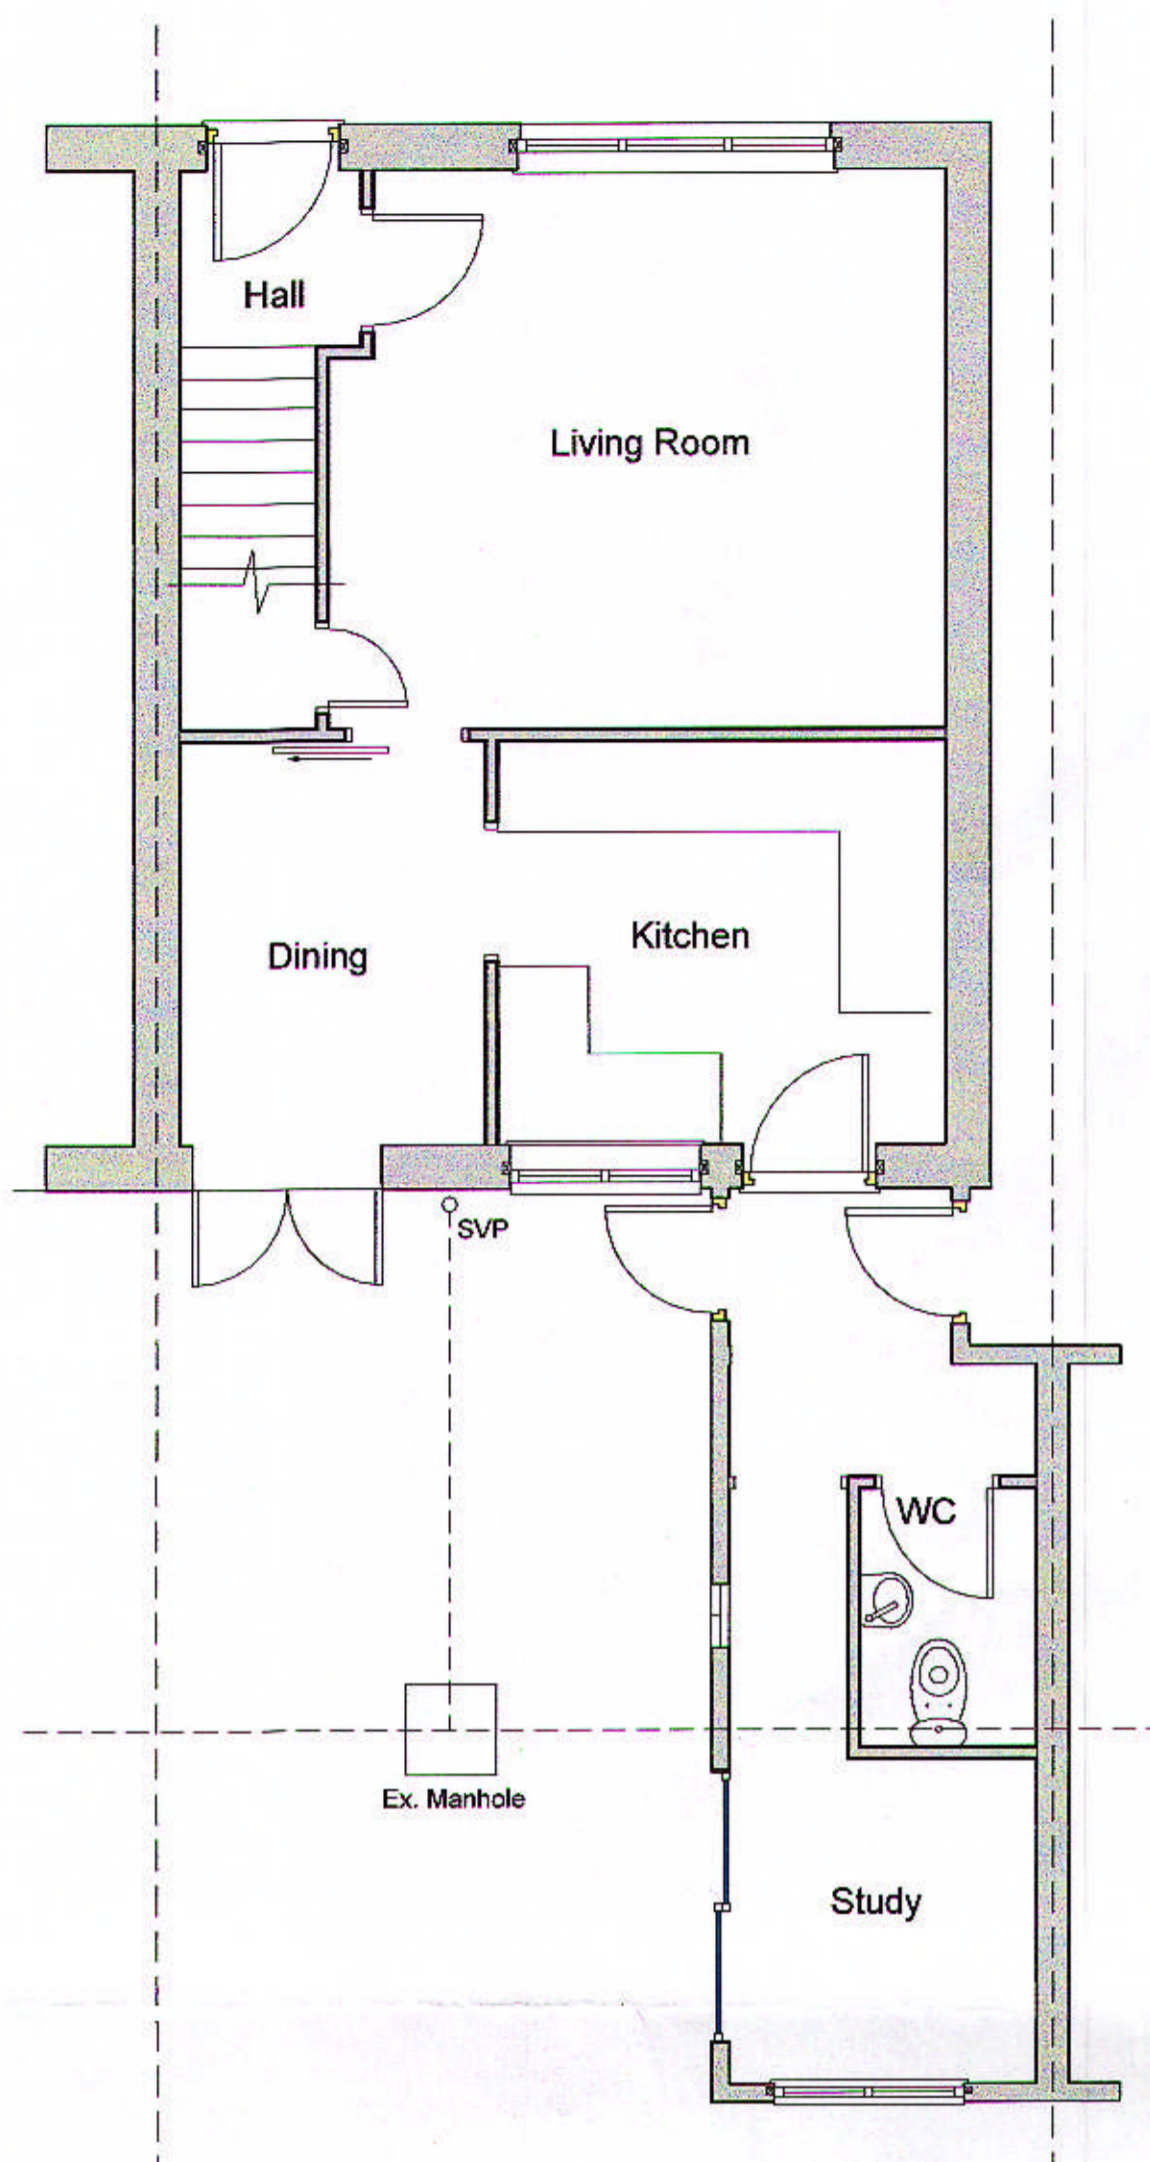




**Ground Floor Existing**  
1 : 50

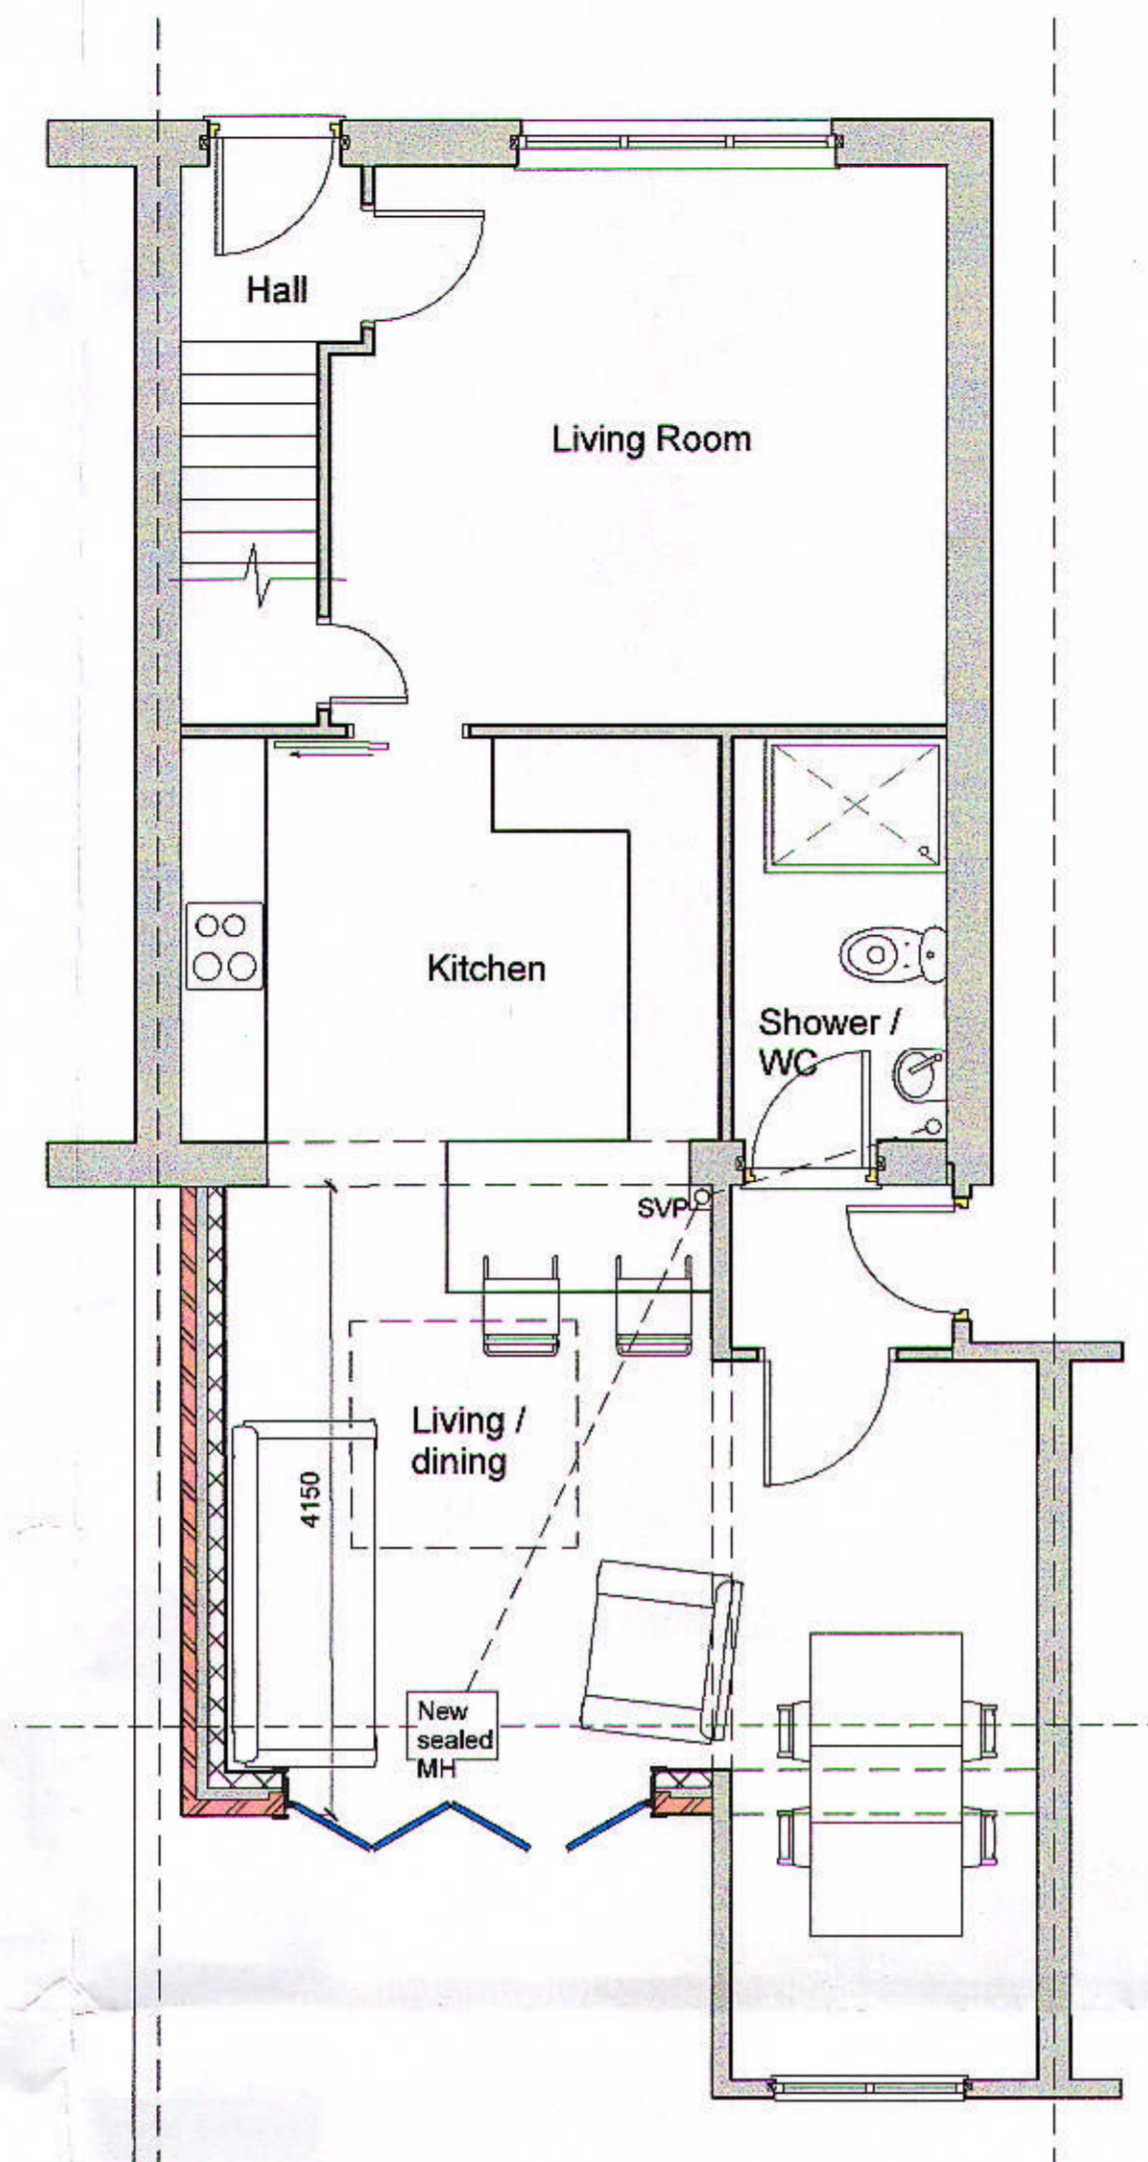


**Ground Floor Proposed**  
1 : 50

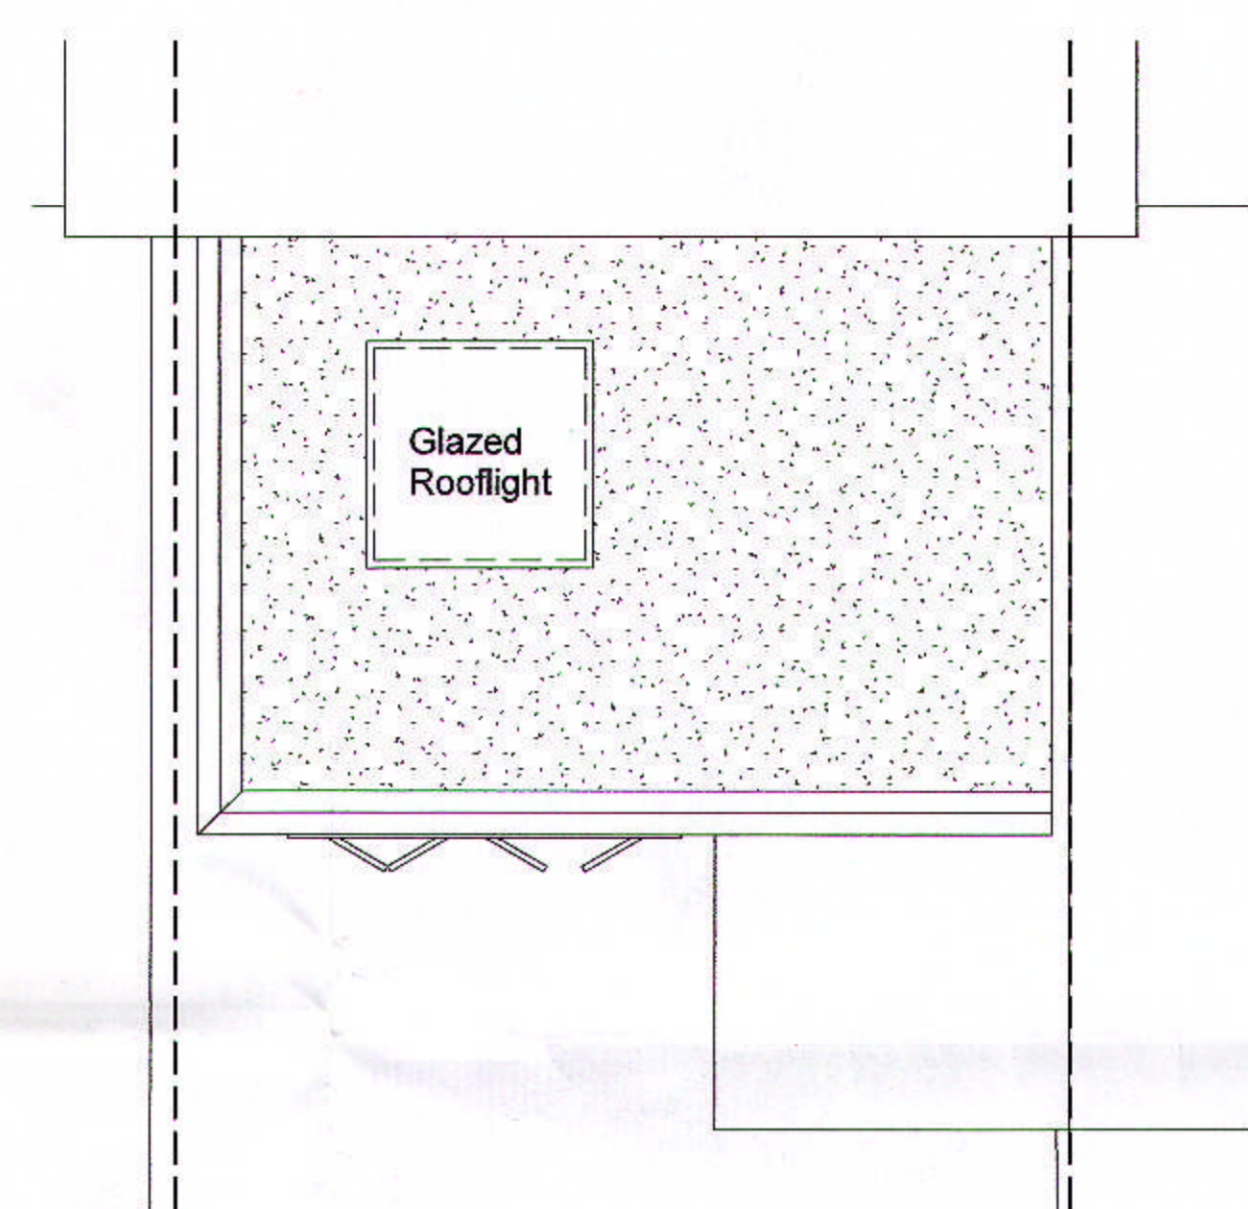



**Proposed Roof Plan**  
1 : 50

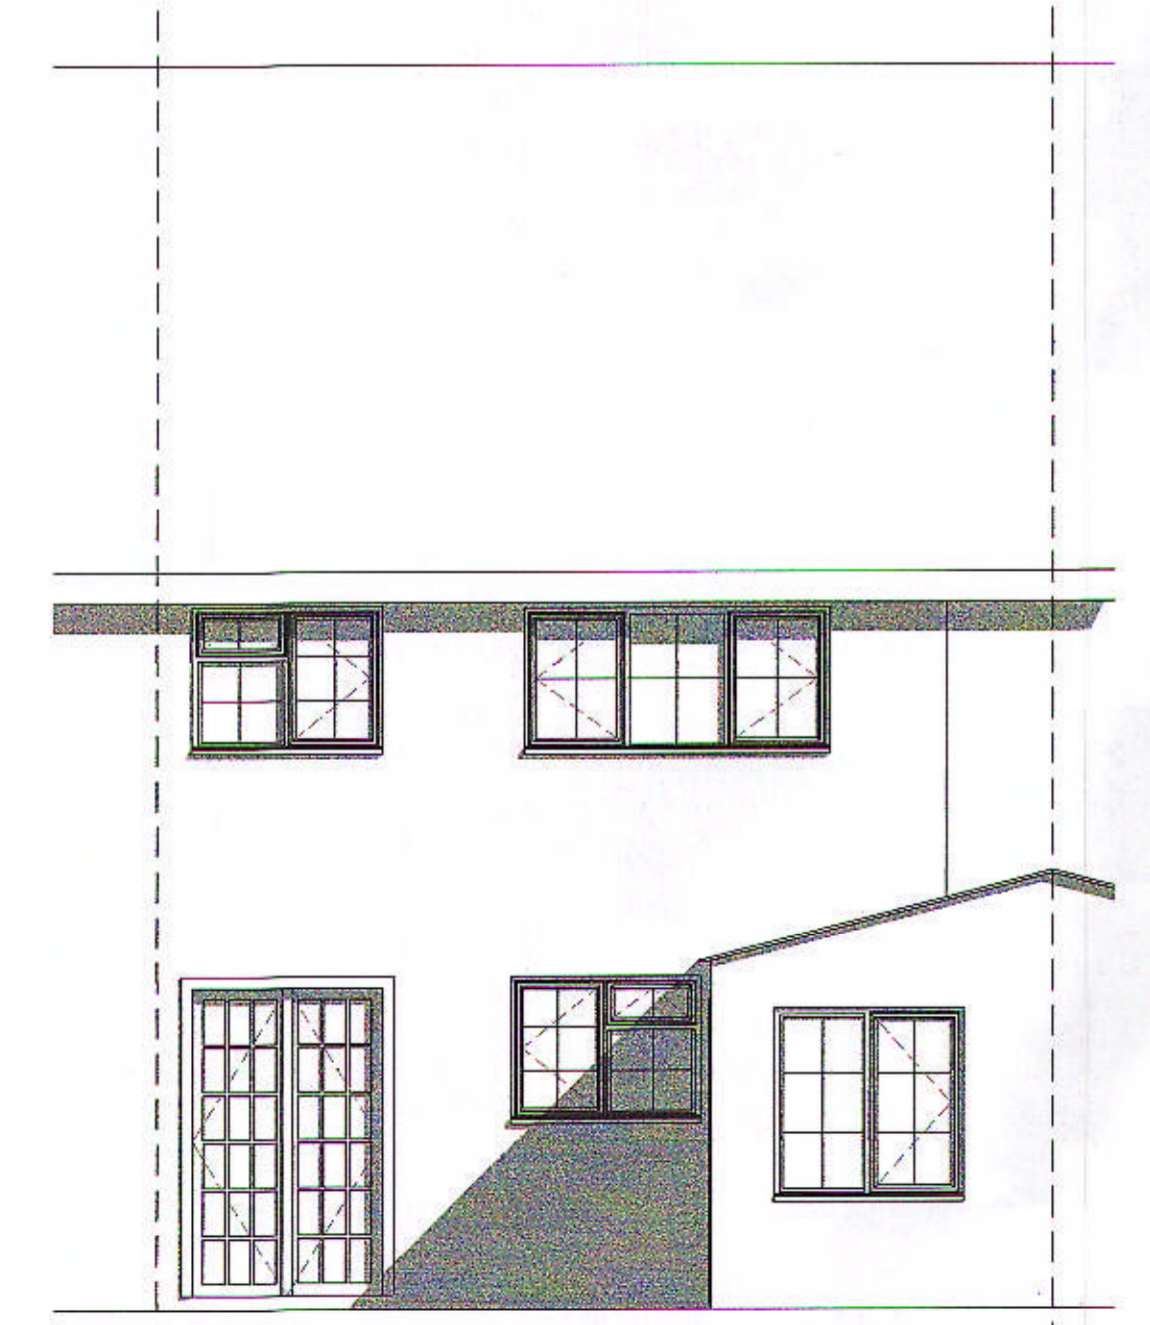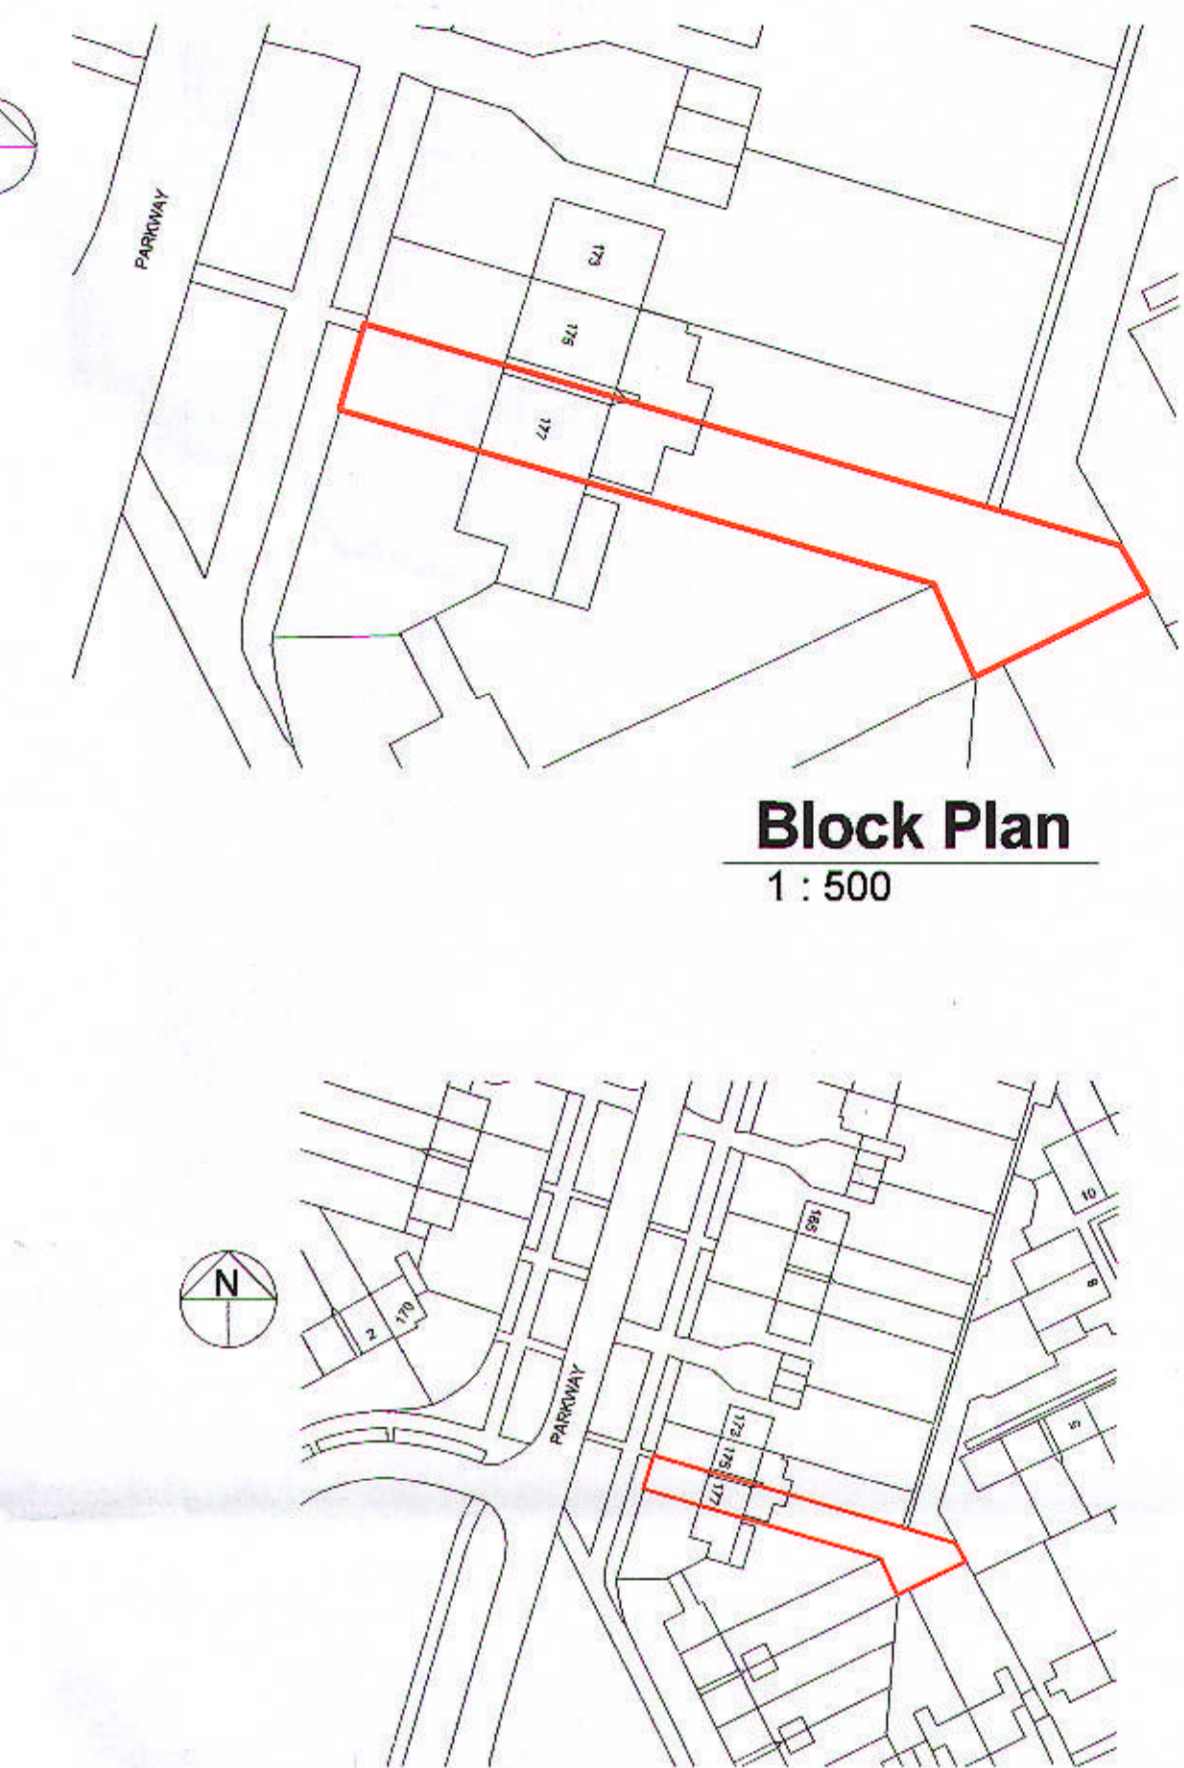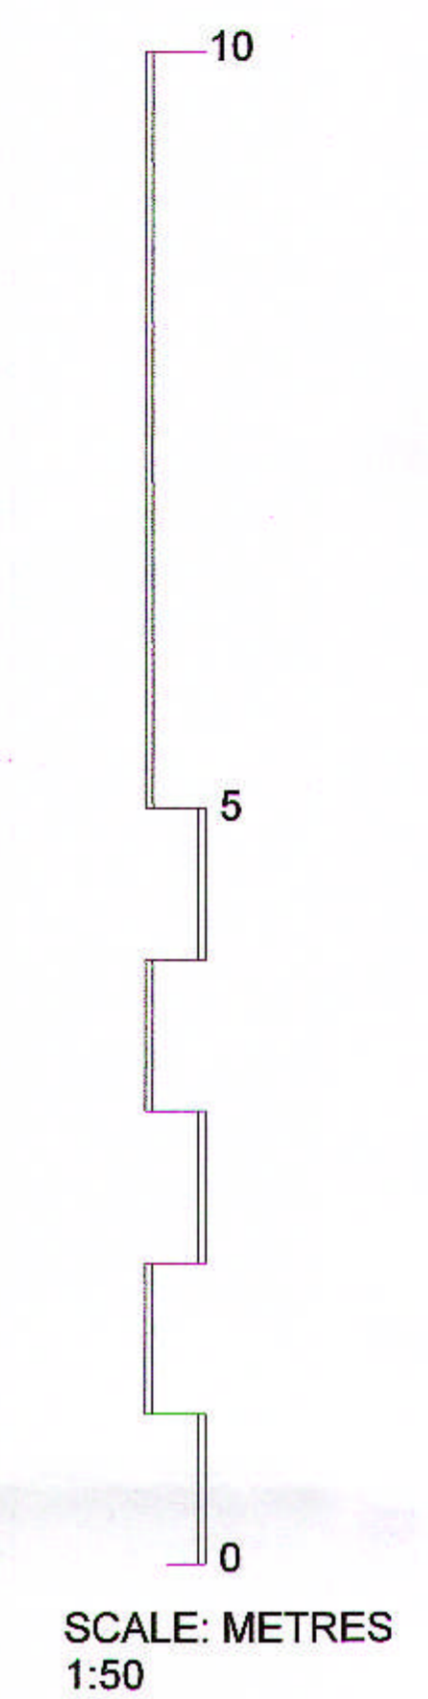


**East Elevation Existing**  
1 : 50

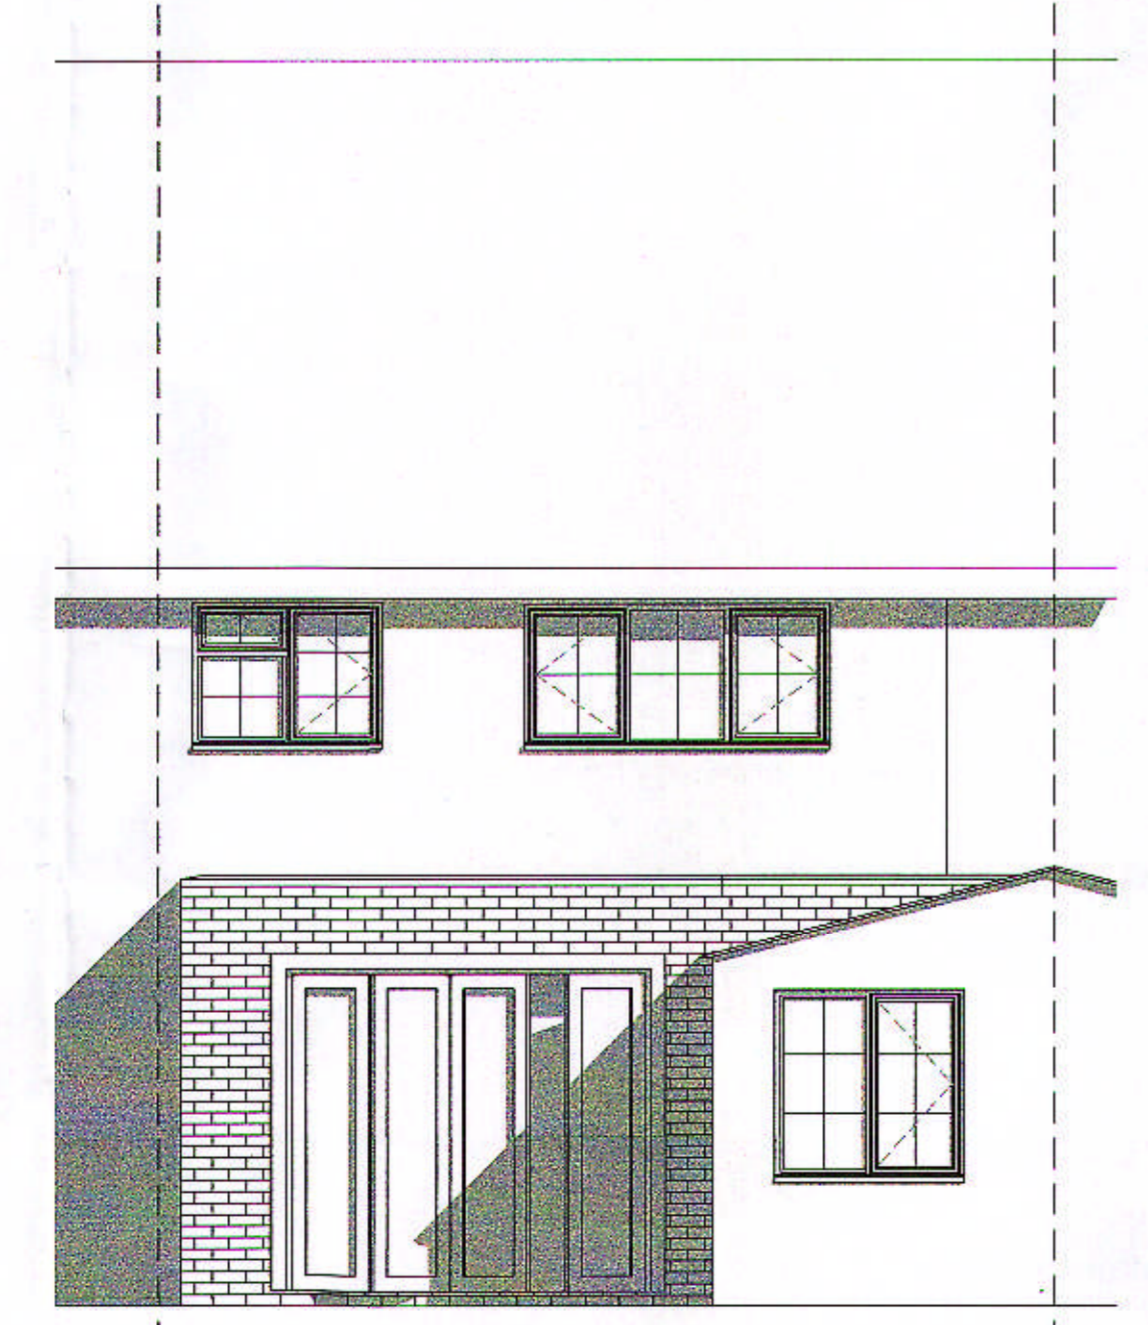

**East Elevation Proposed**  
1 : 50

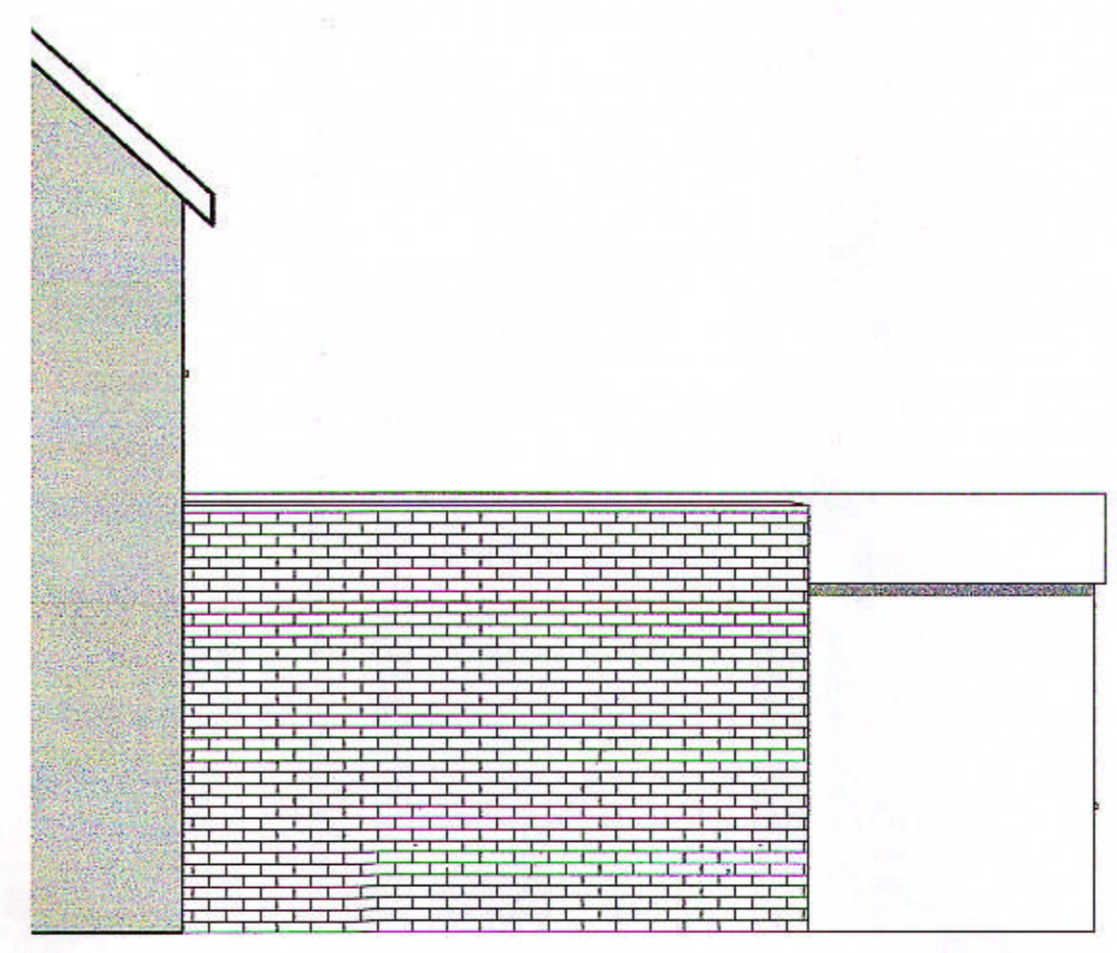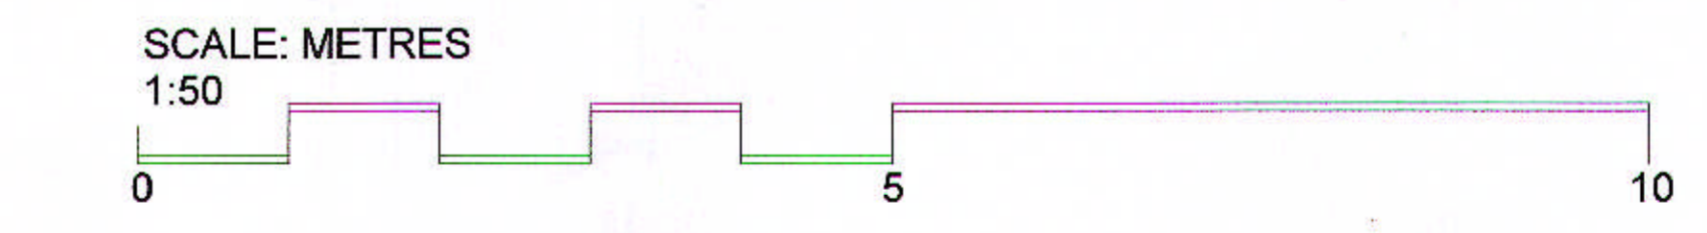

**South Elevation Proposed**  
1 : 50

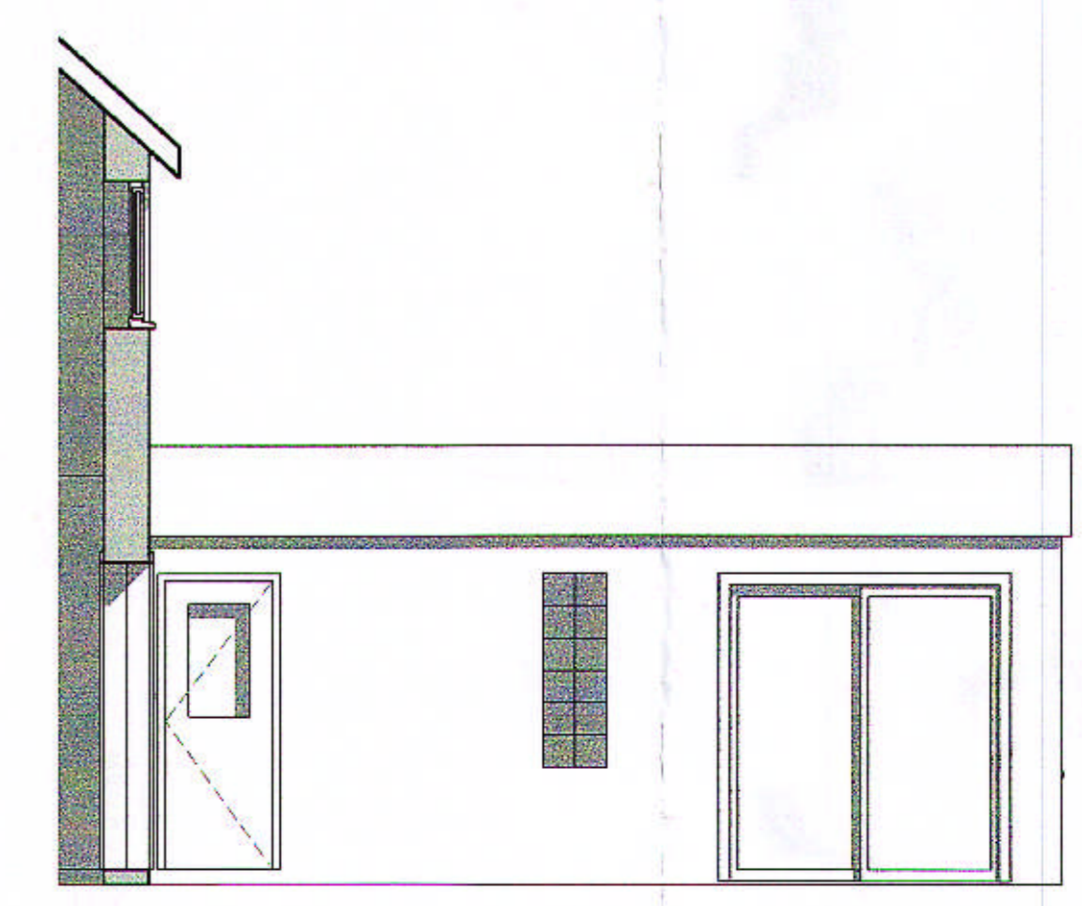

**South Elevation Existing**  
1 : 50

D	Scale Bars Added	25/01/13	
C	Drainage Added	15/01/13	JAC
B	Extension size amended	06/08/12	JAC
A	Block plan updated	23/04/12	JAC

Rev. No. Date Issued by

**Planning**



Project  
**Proposed Rear Extension**

177 Parkway  
Welwyn Garden City

Drawing  
**Existing & Proposed Plans and Elevations**

Date  
29/03/2012

Drawn  
-

Drawing No.  
A100

Checked  
-

Scale  
As indicated

Sheet Size  
A1

Revision  
D