




The contractor is responsible for taking and checking all dimensions on site. Any discrepancies between this drawing and other information shall be reported to the designer. Construction should ONLY proceed from drawings issued under Working Drawing (For Construction) status, unless prior written consent is given. Should any site personnel or those employed to carry out works on the behalf, choose alternative materials or components to those specified in this drawing without reference and agreement with the client then they do so entirely at their own risk.

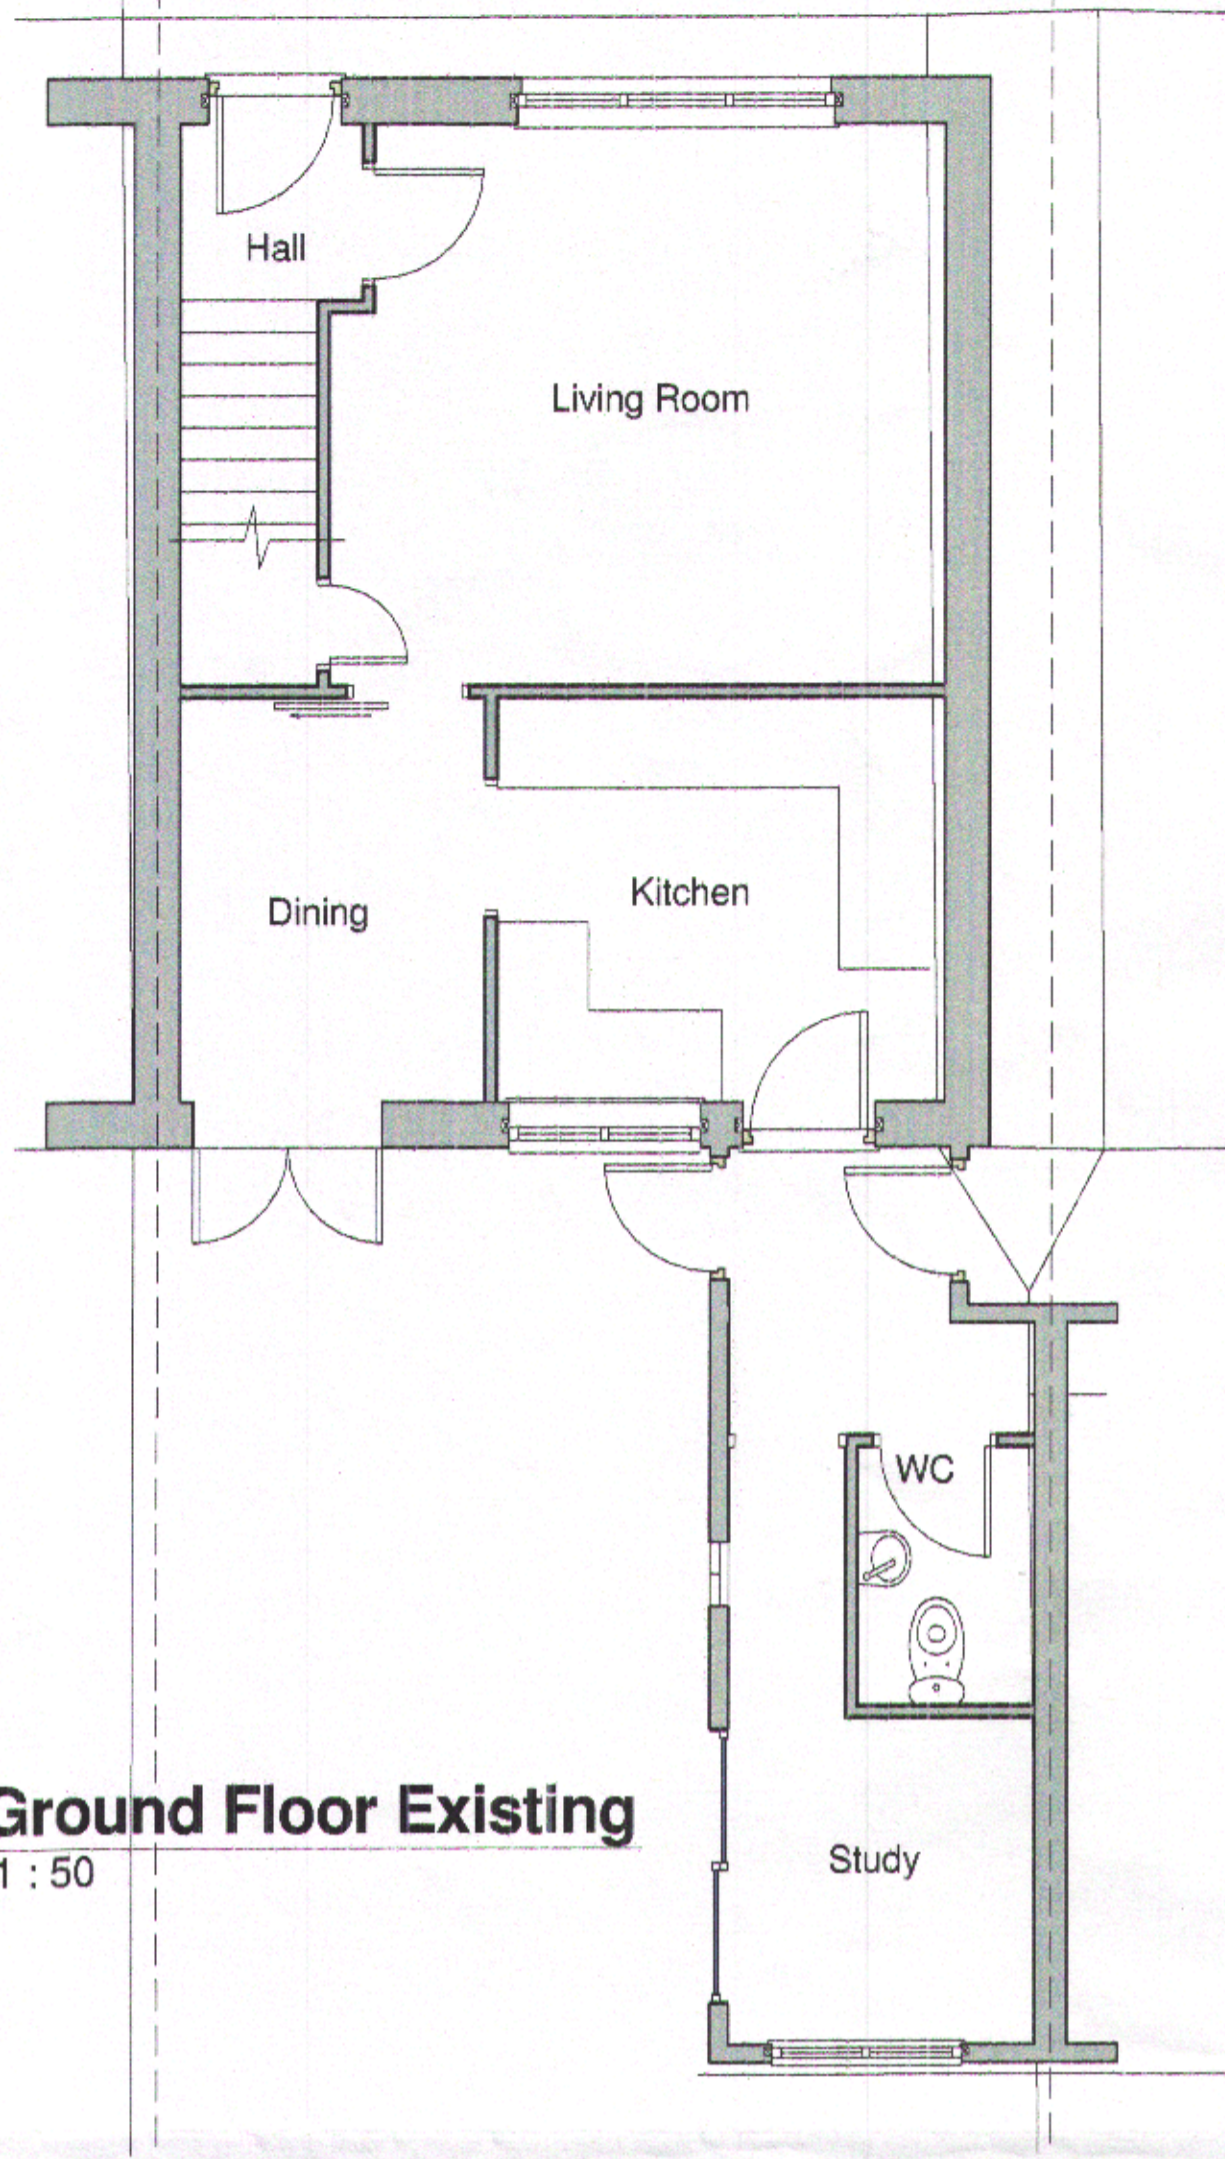


**Ground Floor Existing**  
1 : 50

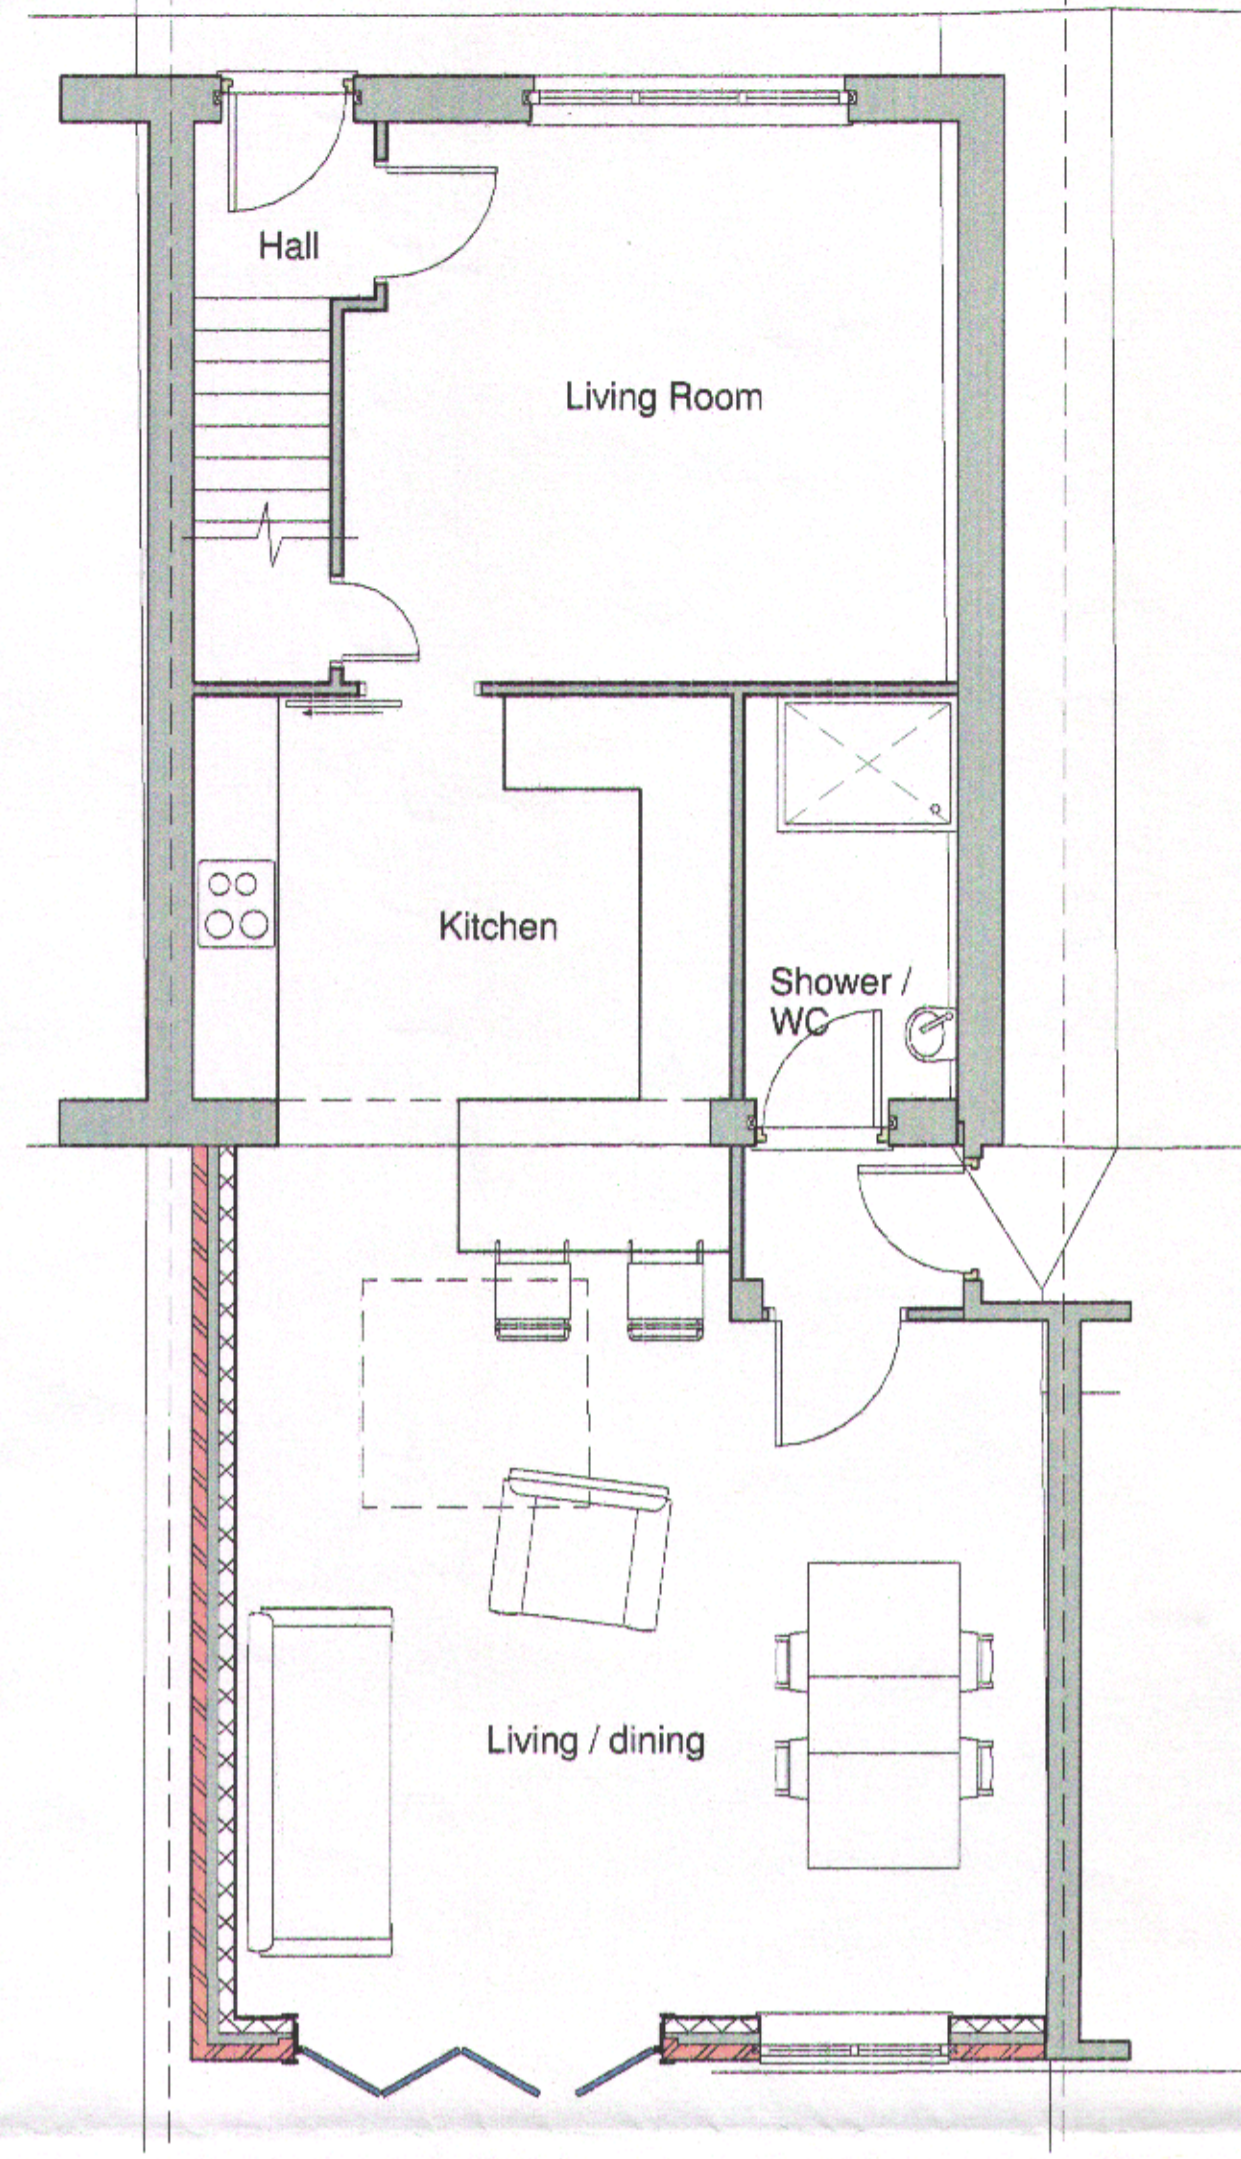

**Ground Floor Proposed**  
1 : 50

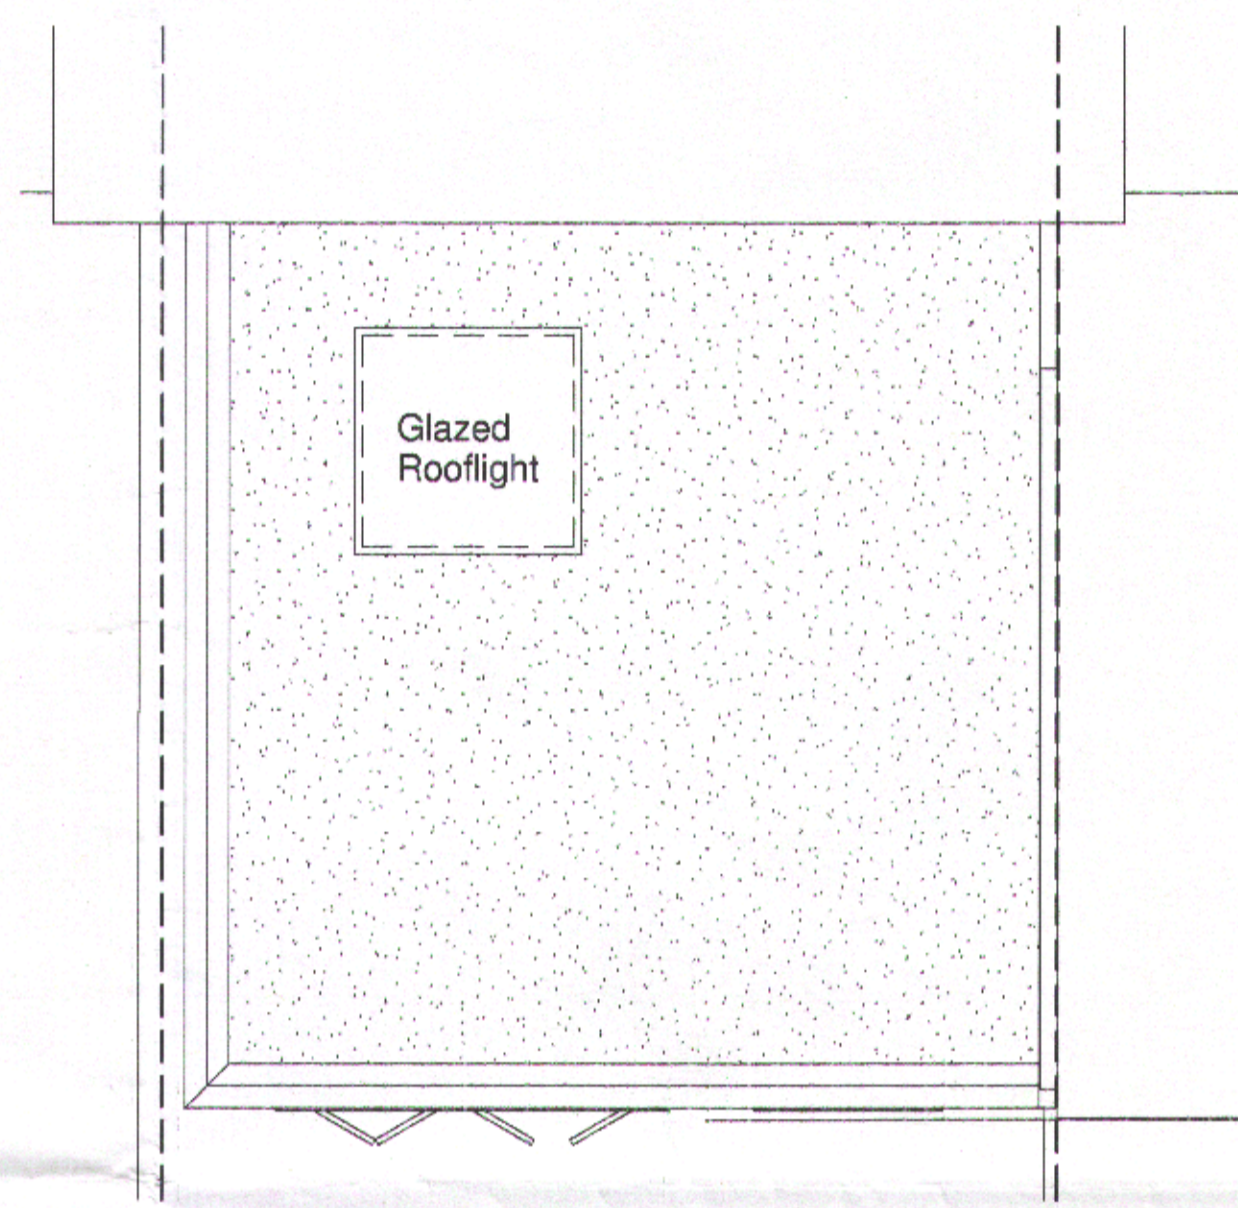


**Proposed Roof Plan**  
1 : 50

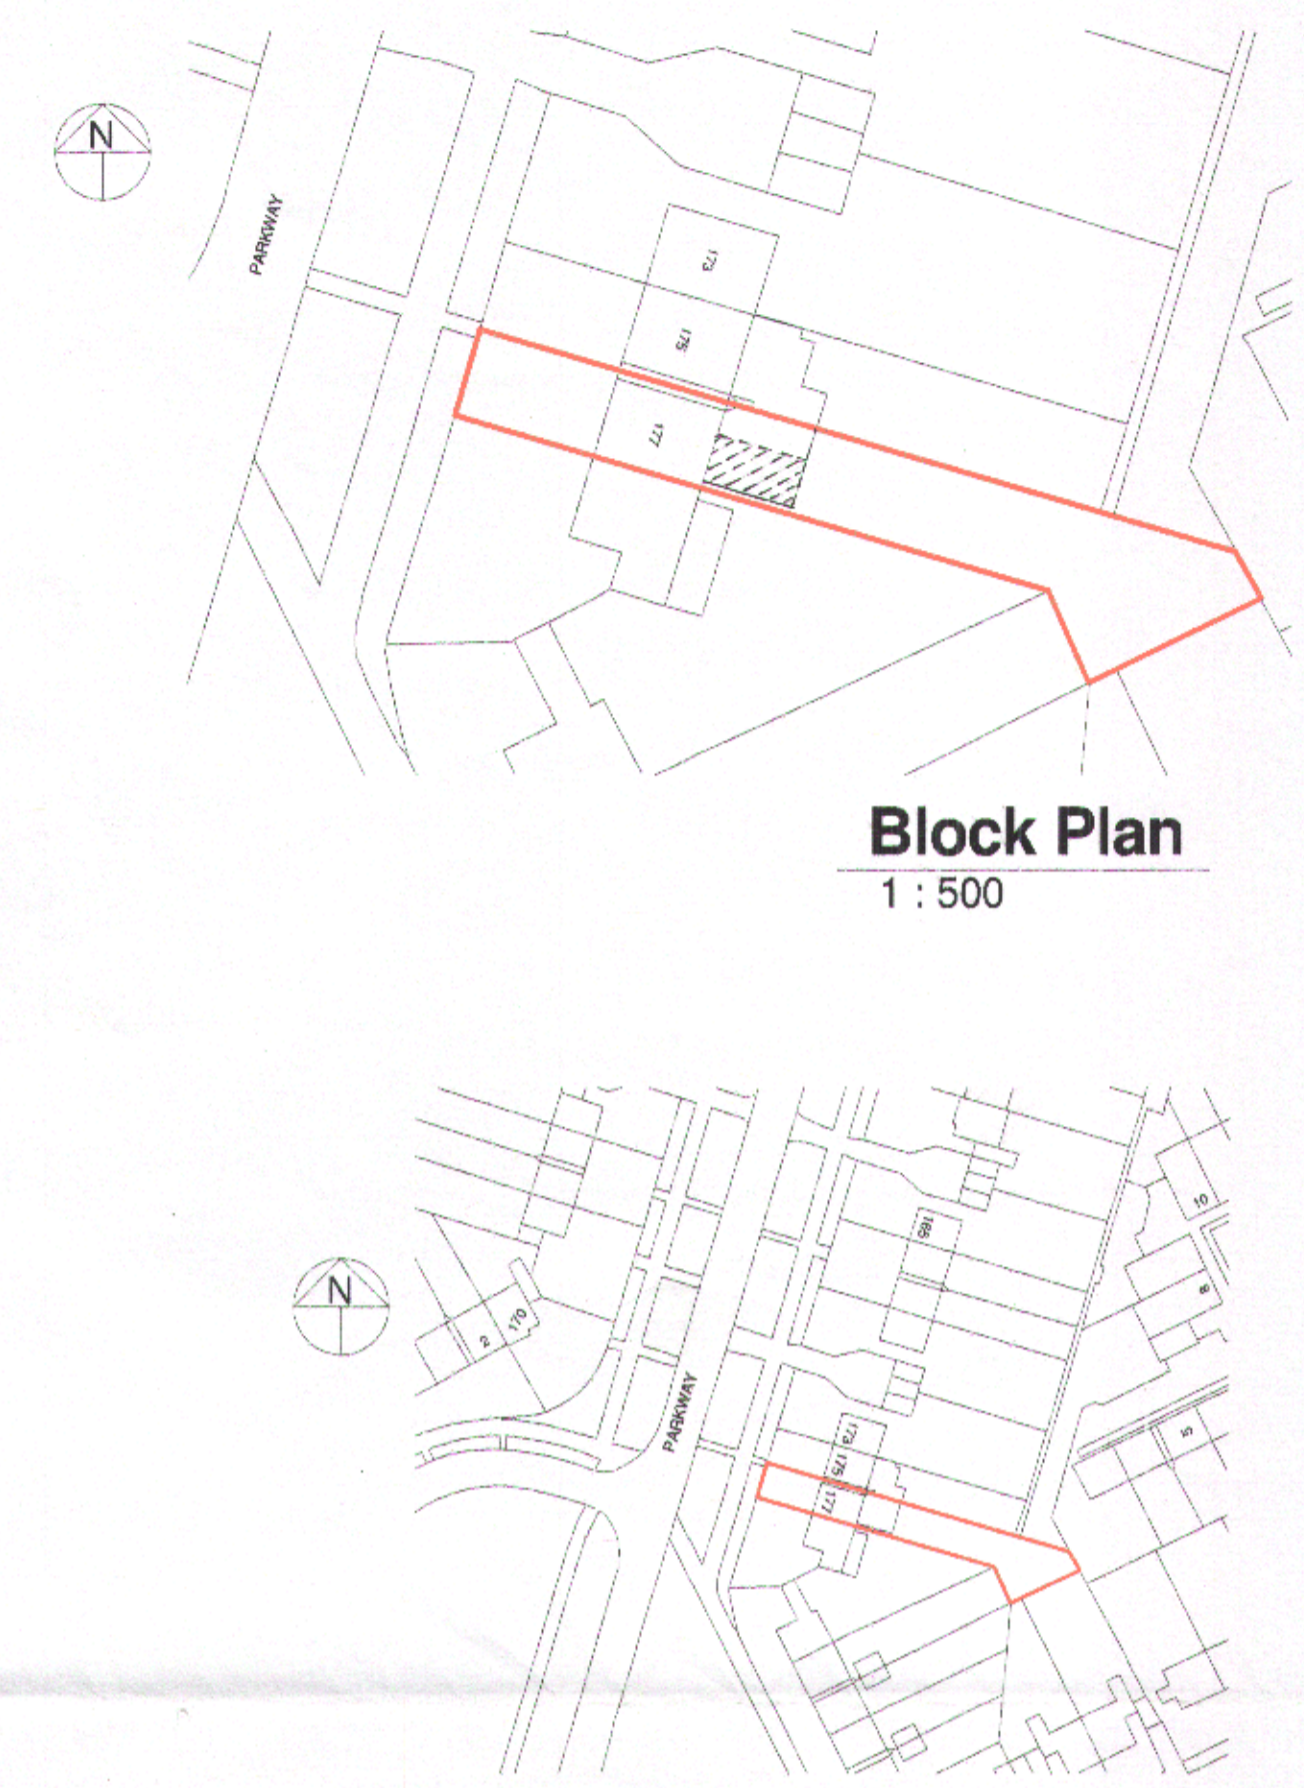


**Block Plan**  
1 : 500


**Site**  
1 : 1250

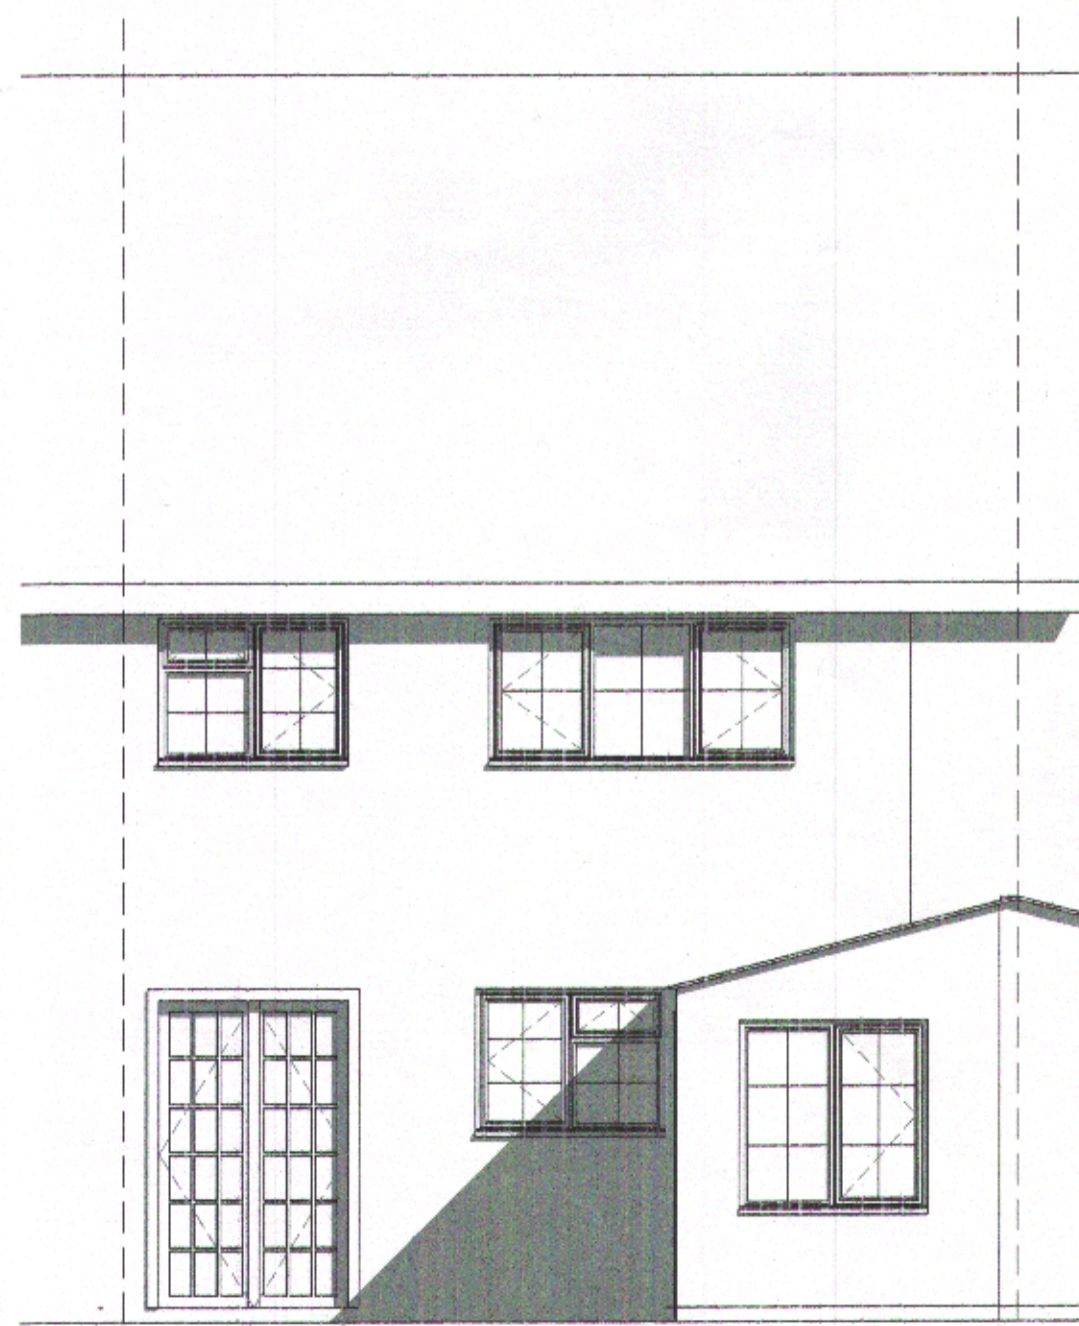


**East Elevation Existing**  
1 : 50

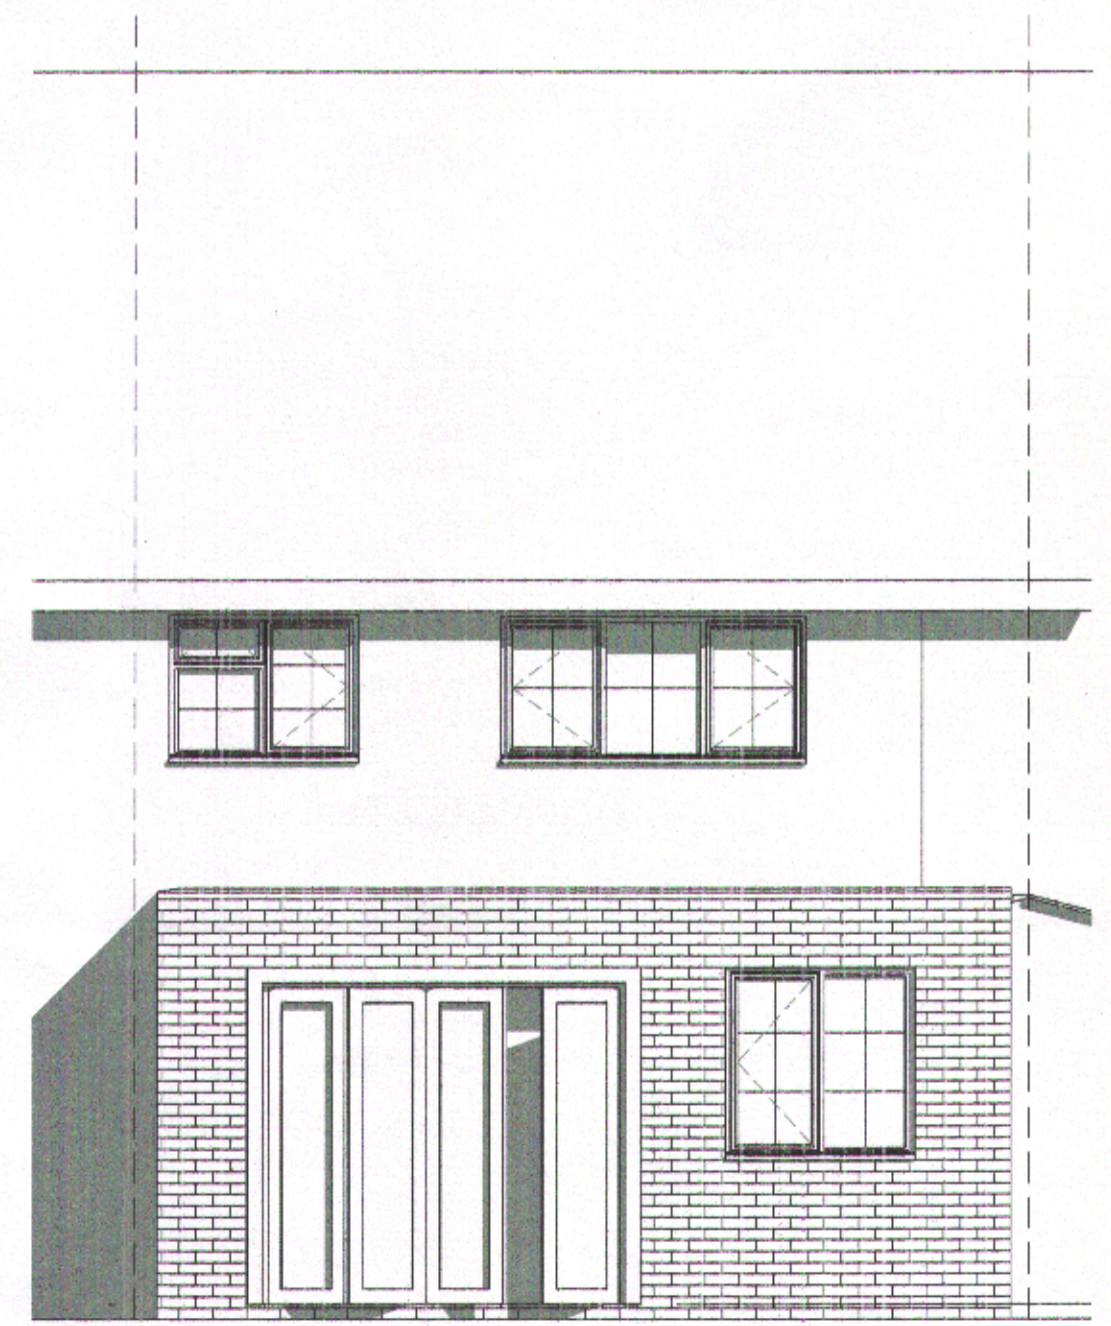

**East Elevation Proposed**  
1 : 50

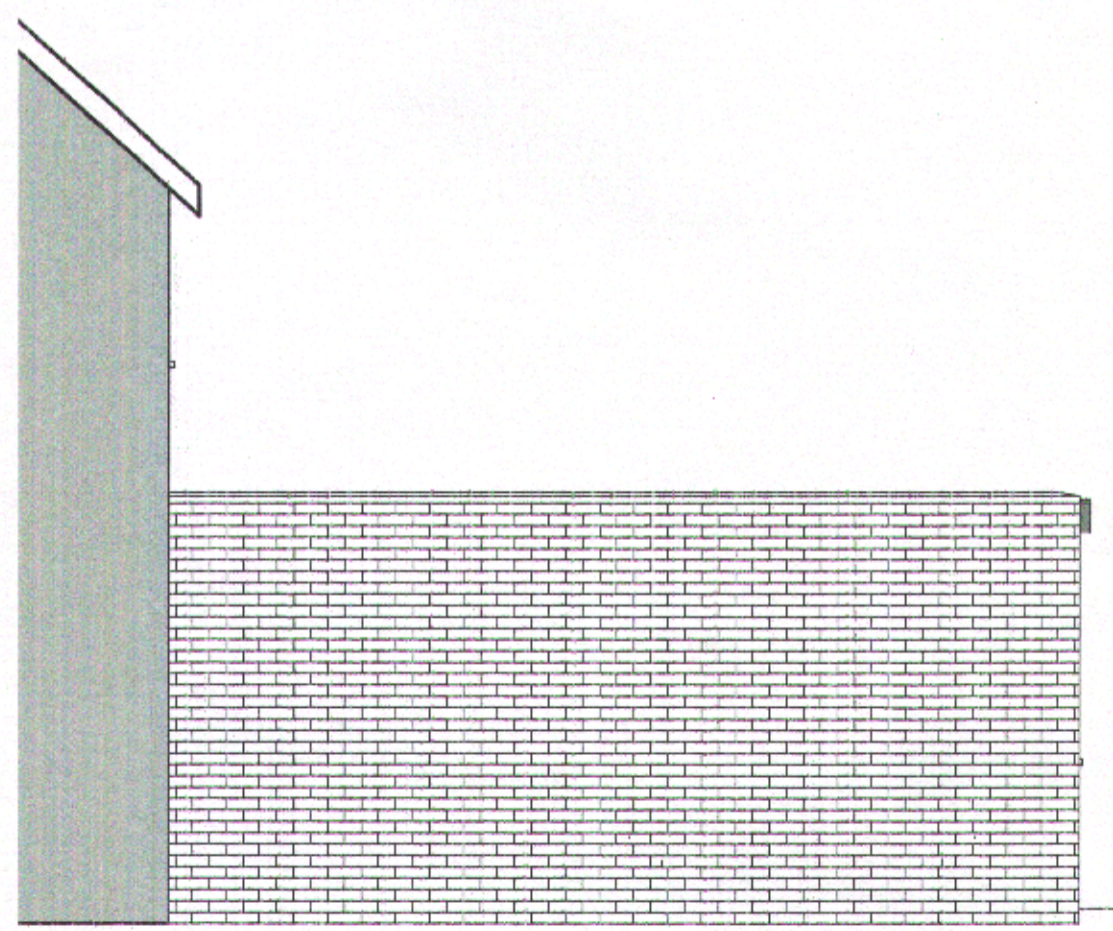

**South Elevation Proposed**  
1 : 50

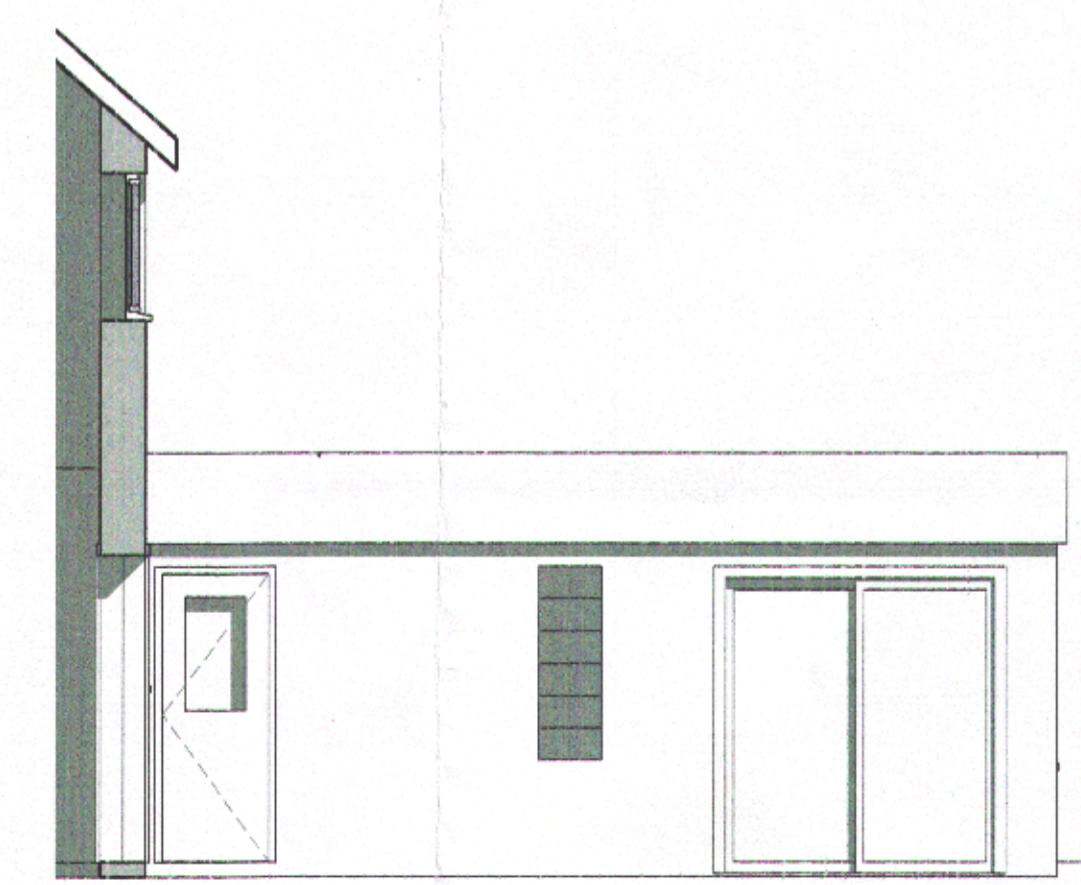

**South Elevation Existing**  
1 : 50

A	Block plan updated	23/04/12
Rev. No.		Date Iss

**Planning**

PLANNING DEPARTMENT  
OFFICE COPY  
30 APR 2012  
**2012/0766**

Project  
**Proposed Rear Extension**

177 Parkway  
Welwyn Garden City

Drawing  
**Existing & Proposed Plans and Elevations**

Date	29/03/2012	Drawn	-
------	------------	-------	---

Drawing No.	A100	Checked	-
-------------	------	---------	---

Scale	As indicated	Sheet Size	A1
-------	--------------	------------	----