



PROPOSED FIRST FLOOR

Scale :- 1 : 50

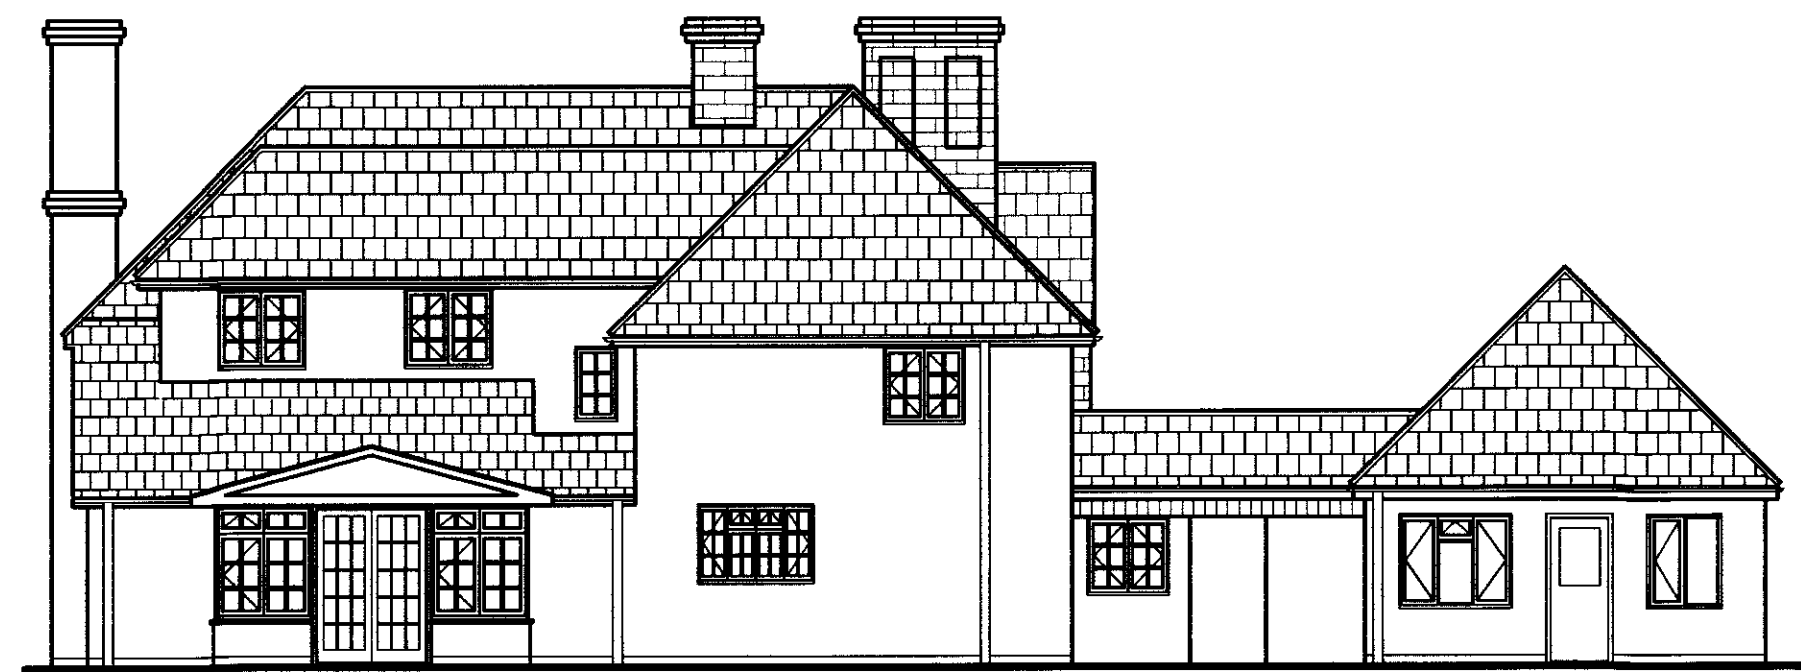

EXISTING REAR ELEVATION

Scale :- 1 : 100

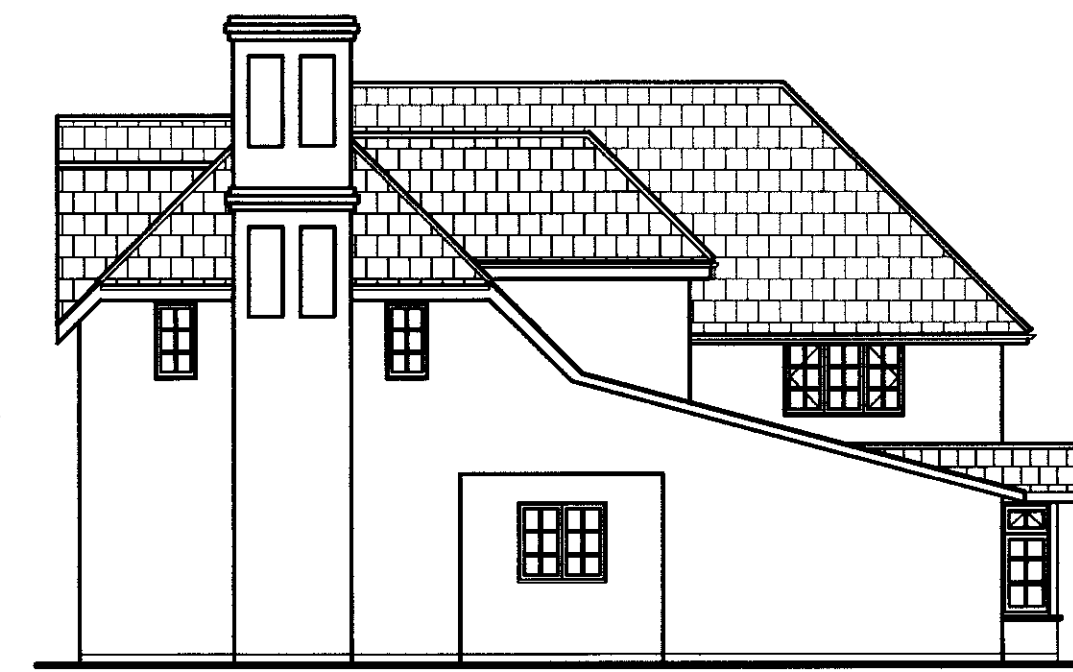


EXISTING SIDE ELEVATION

Scale :- 1 : 100




PROPOSED REAR ELEVATION

Scale :- 1 : 100

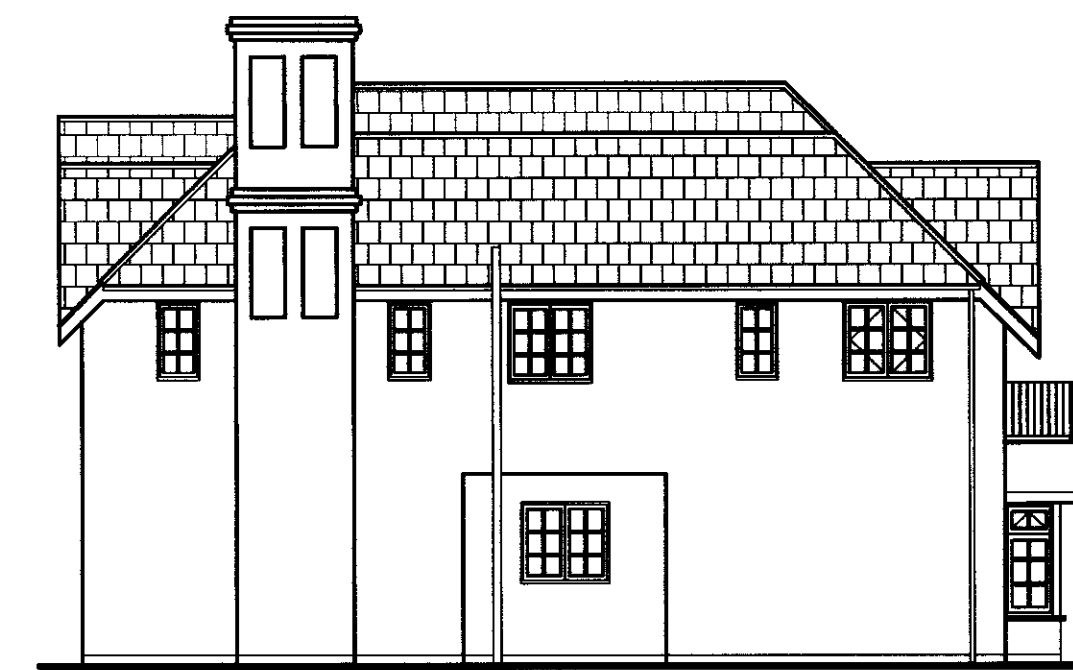


PROPOSED SIDE ELEVATION

Scale :- 1 : 100

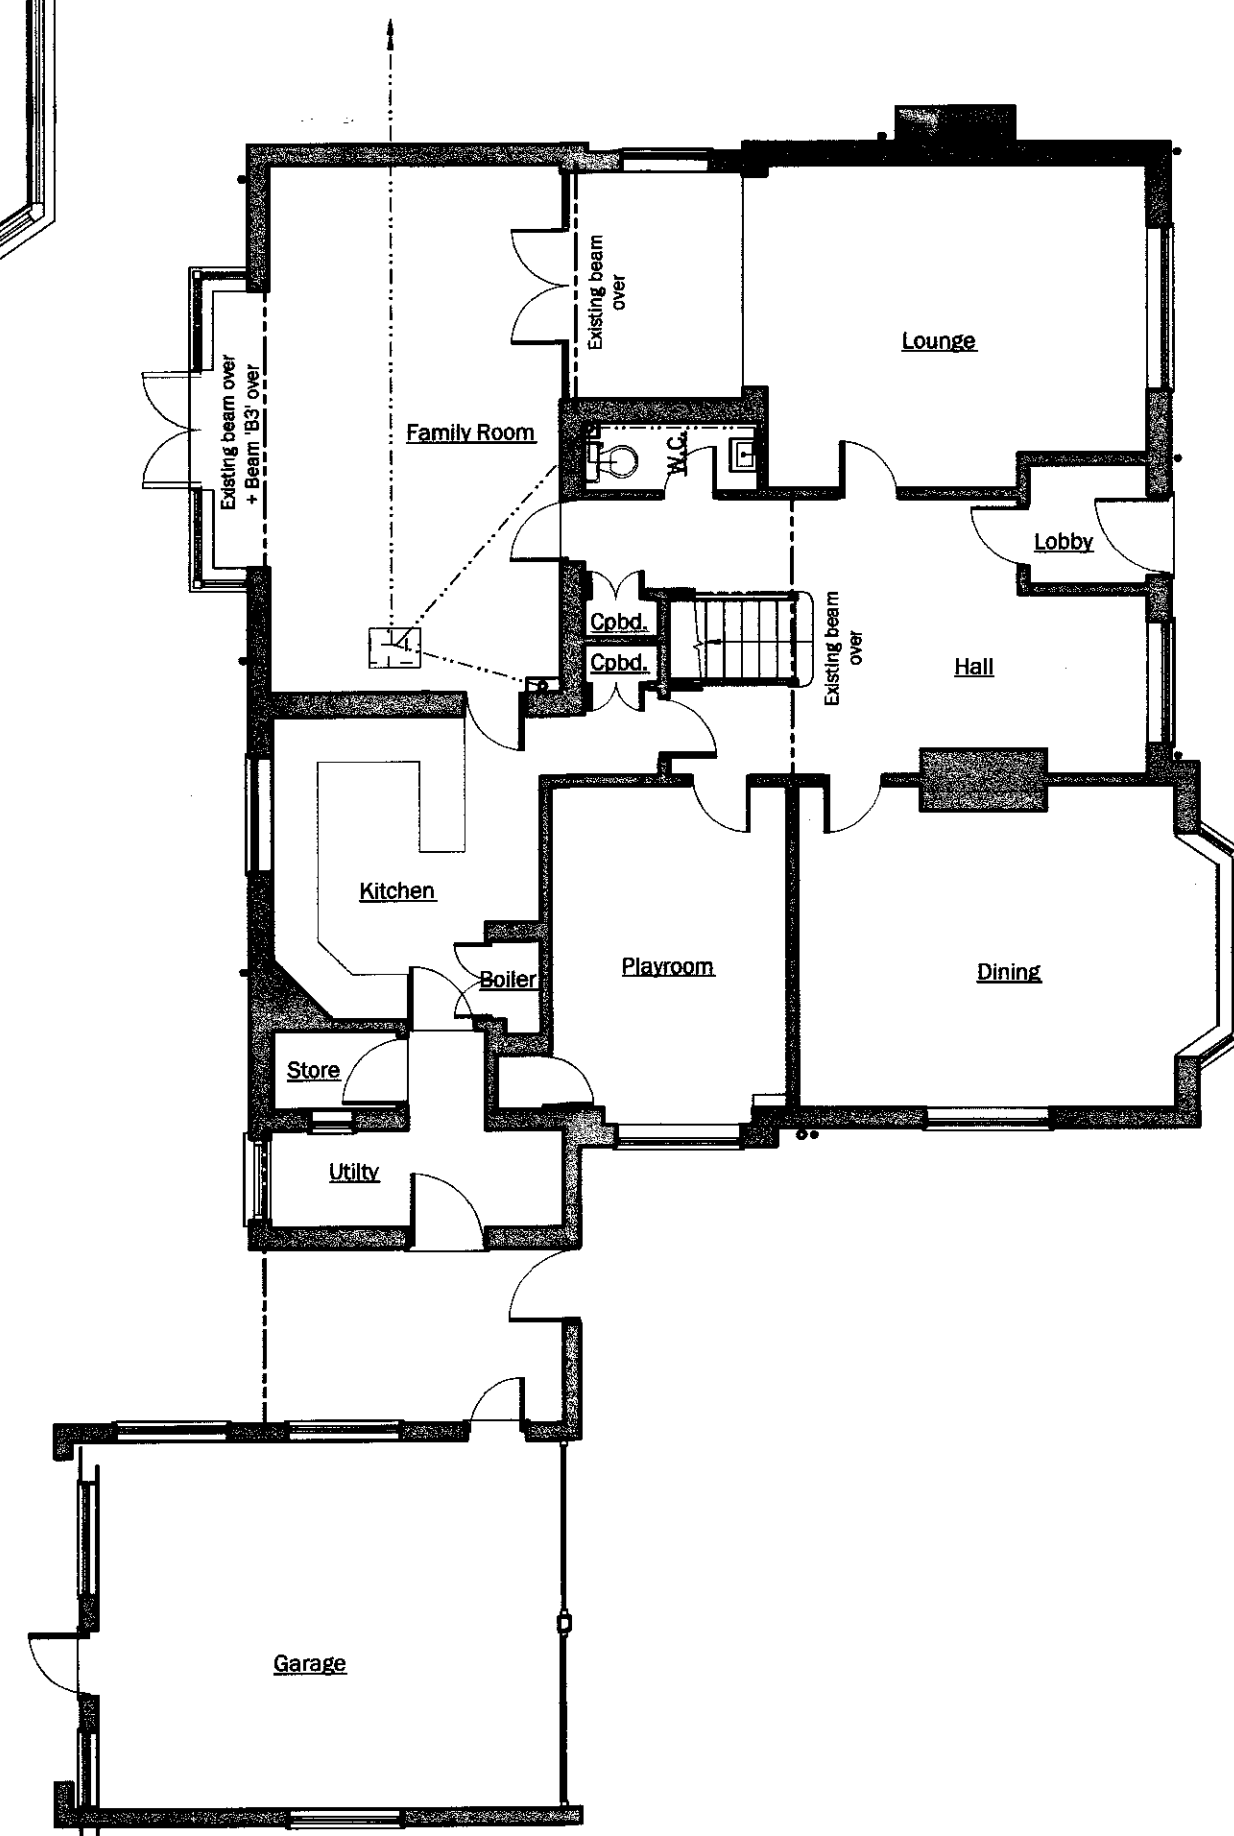

EXISTING GROUND FLOOR

Scale :- 1 : 100

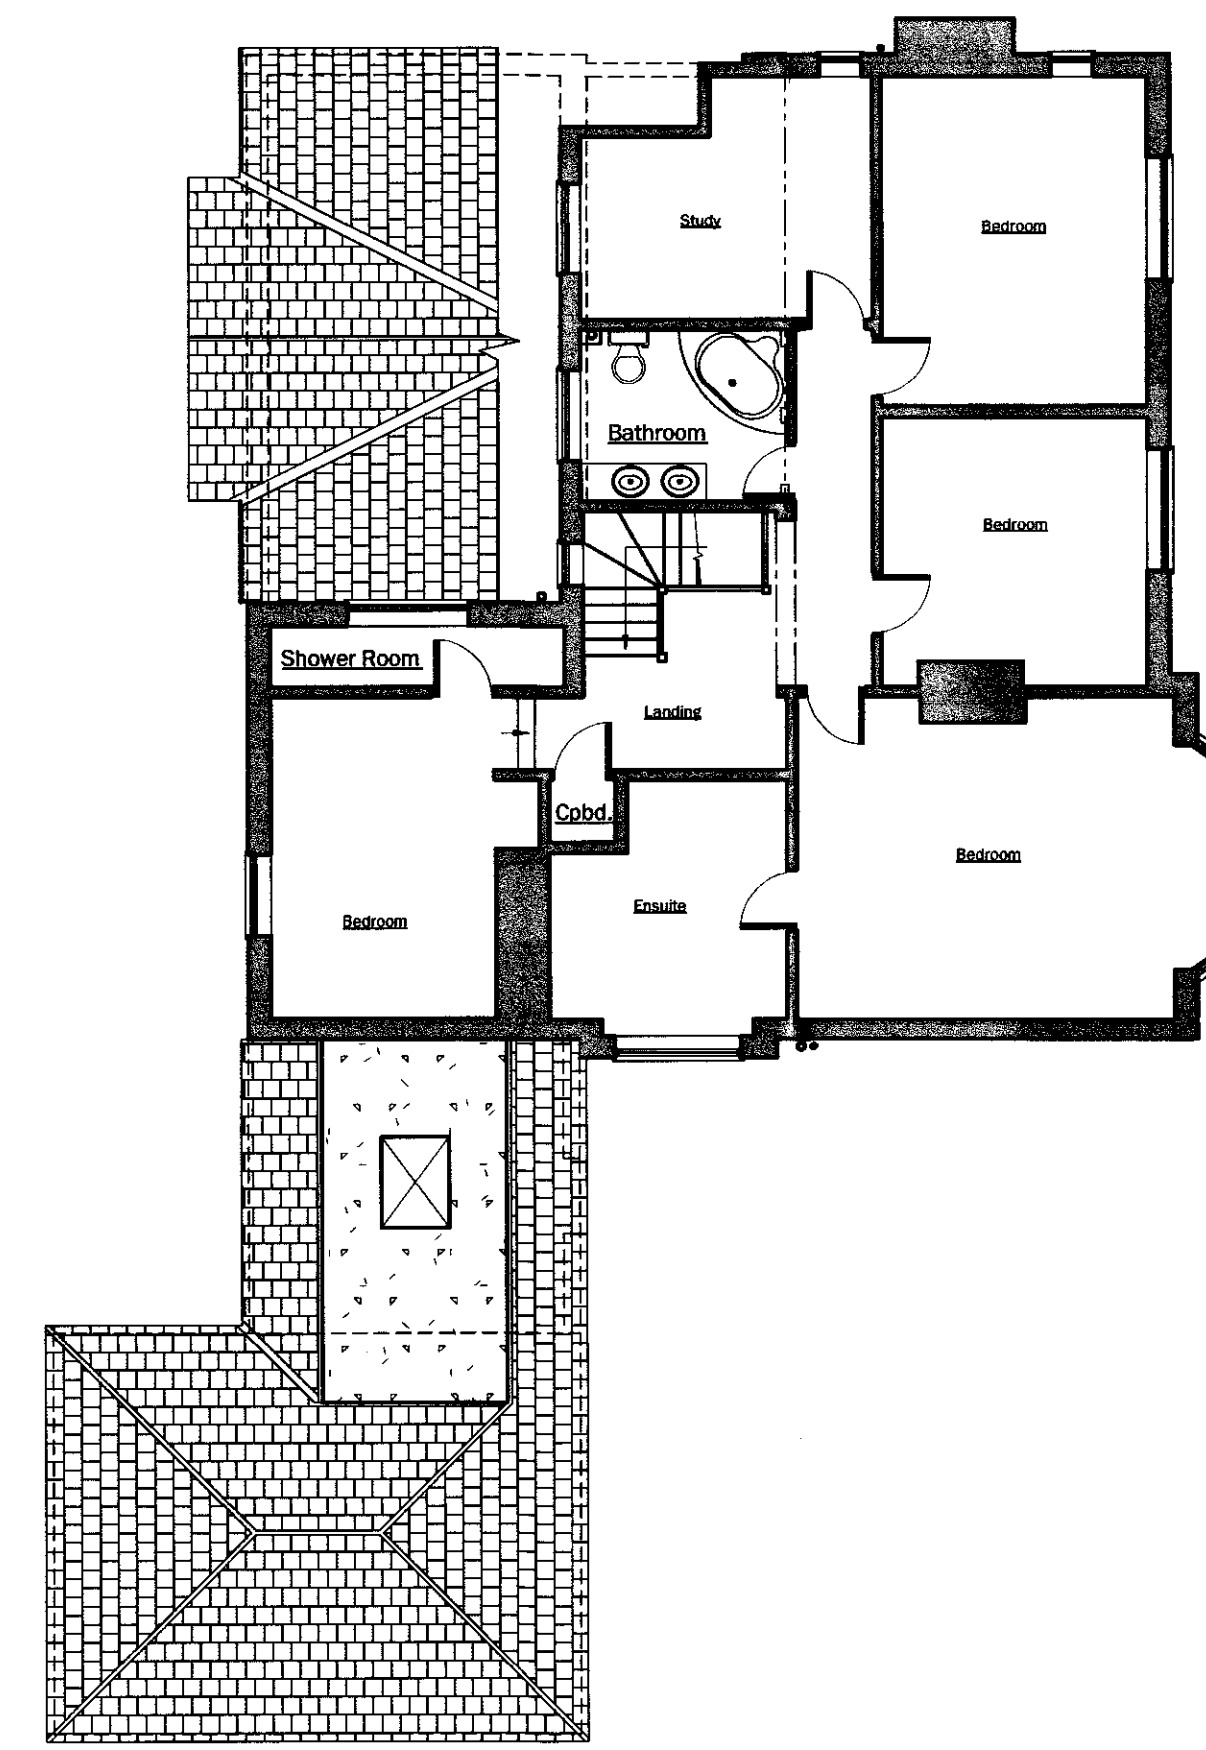



EXISTING FIRST FLOOR

Scale :- 1 : 100

PLANNING DEPARTMENT
OFFICE COPY

10 APR 2012

2012/0512

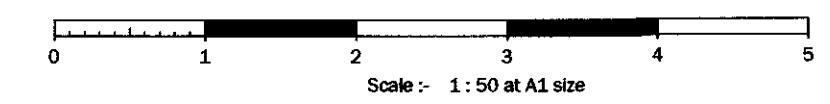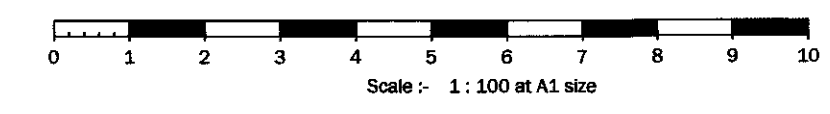

REVISIONS	DATE	DR	CHK

CLIENT Mr & Mrs Nissen

PROJECT

Proposed First Floor Rear Extension
at
Erry Lodge, 3 Wilkins Green Lane
Hatfield, Herts. AL10 9RT

G. J. LOFTUS
(Building & Structural Design Consultant)
15 Exeter Court, Maple Road
Surrey
Surrey, KT6 4AX
Telephone / Fax: (020) 8407 9301

NOTES
1. THIS DRAWING IS COPYRIGHT ©
2. ALL DIMENSIONS TO BE CHECKED ON SITE BEFORE COMMENCEMENT OF WORK
3. ENGINEER TO BE NOTIFIED OF ANY OMISSIONS OR ERRORS

DRAWN G.Loftus DATE February 2012

CHECK SCALE 1:50 1:100

DRAWING NO.	REV
266588/12/301	B

COURTESY: STURROCK PARTNERS