

EXISTING FRONT ELEVATION



EXISTING REAR ELEVATION




EXISTING SIDE ELEVATION




EXISTING SIDE ELEVATION




Existing Front Elevation

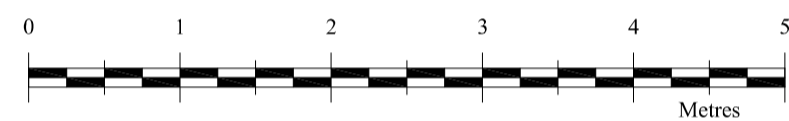

EXISTING LOCATION PLAN 1:1250

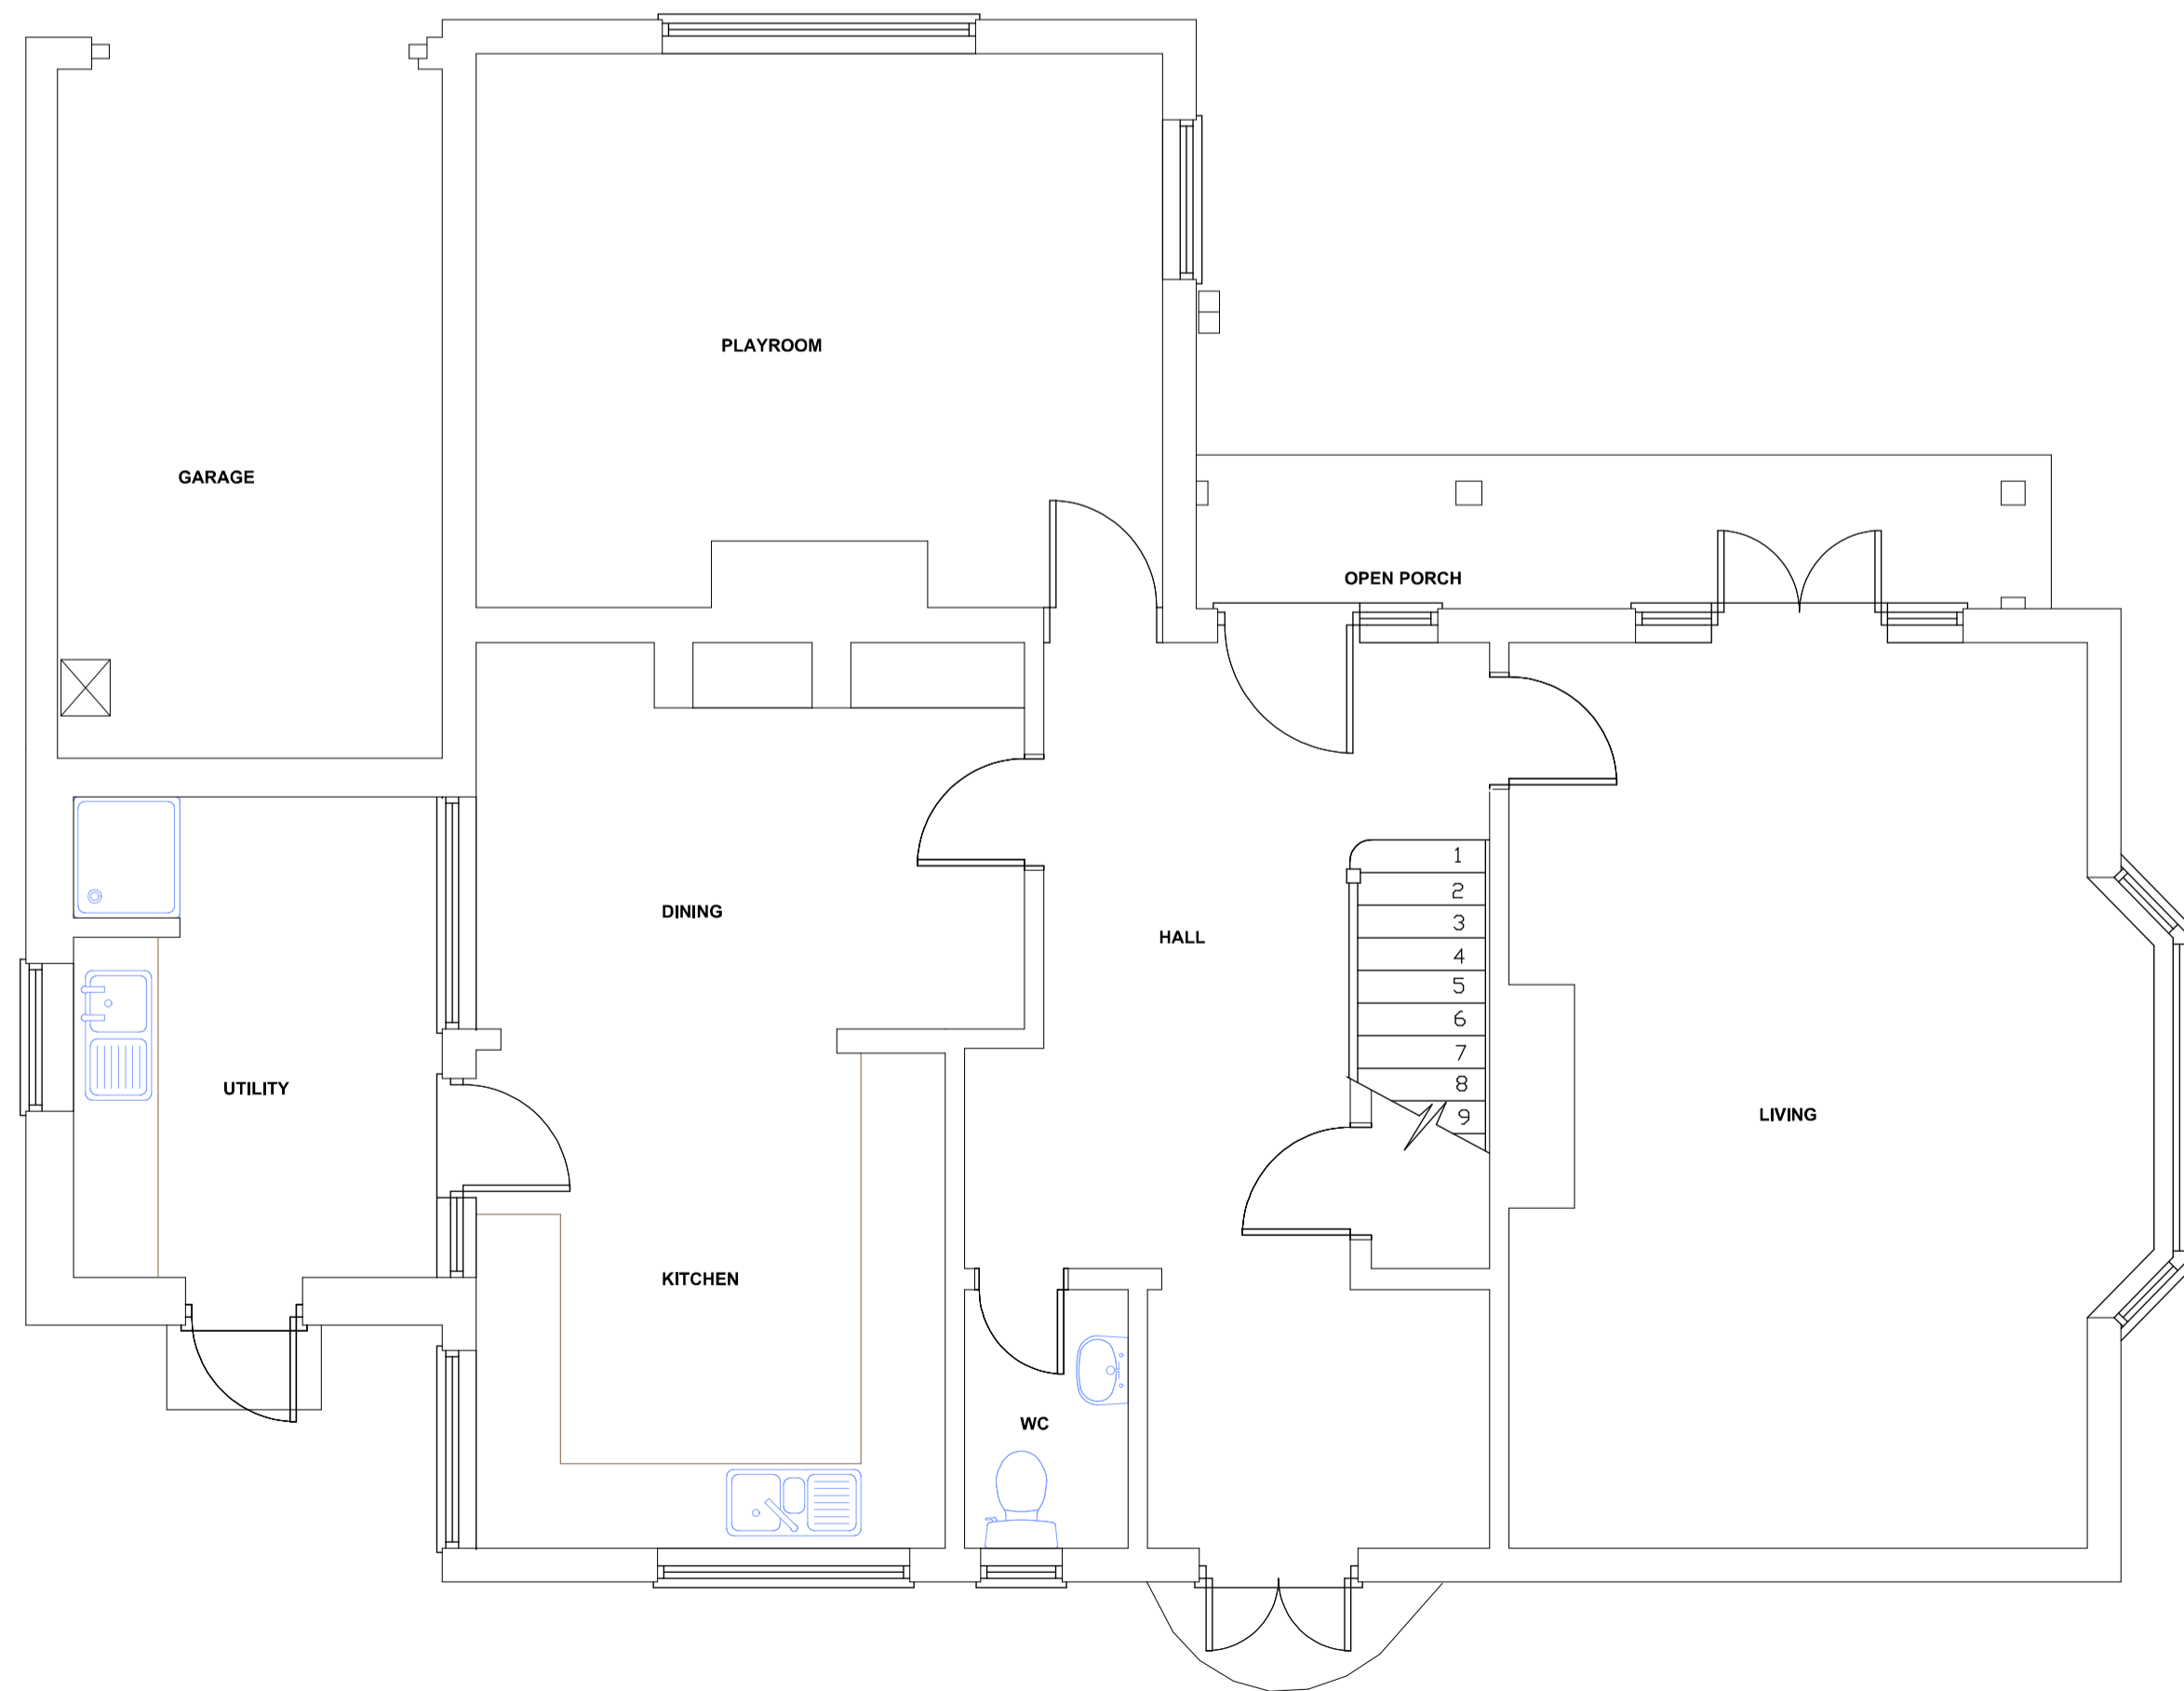

EXISTING GROUND FLOOR PLAN

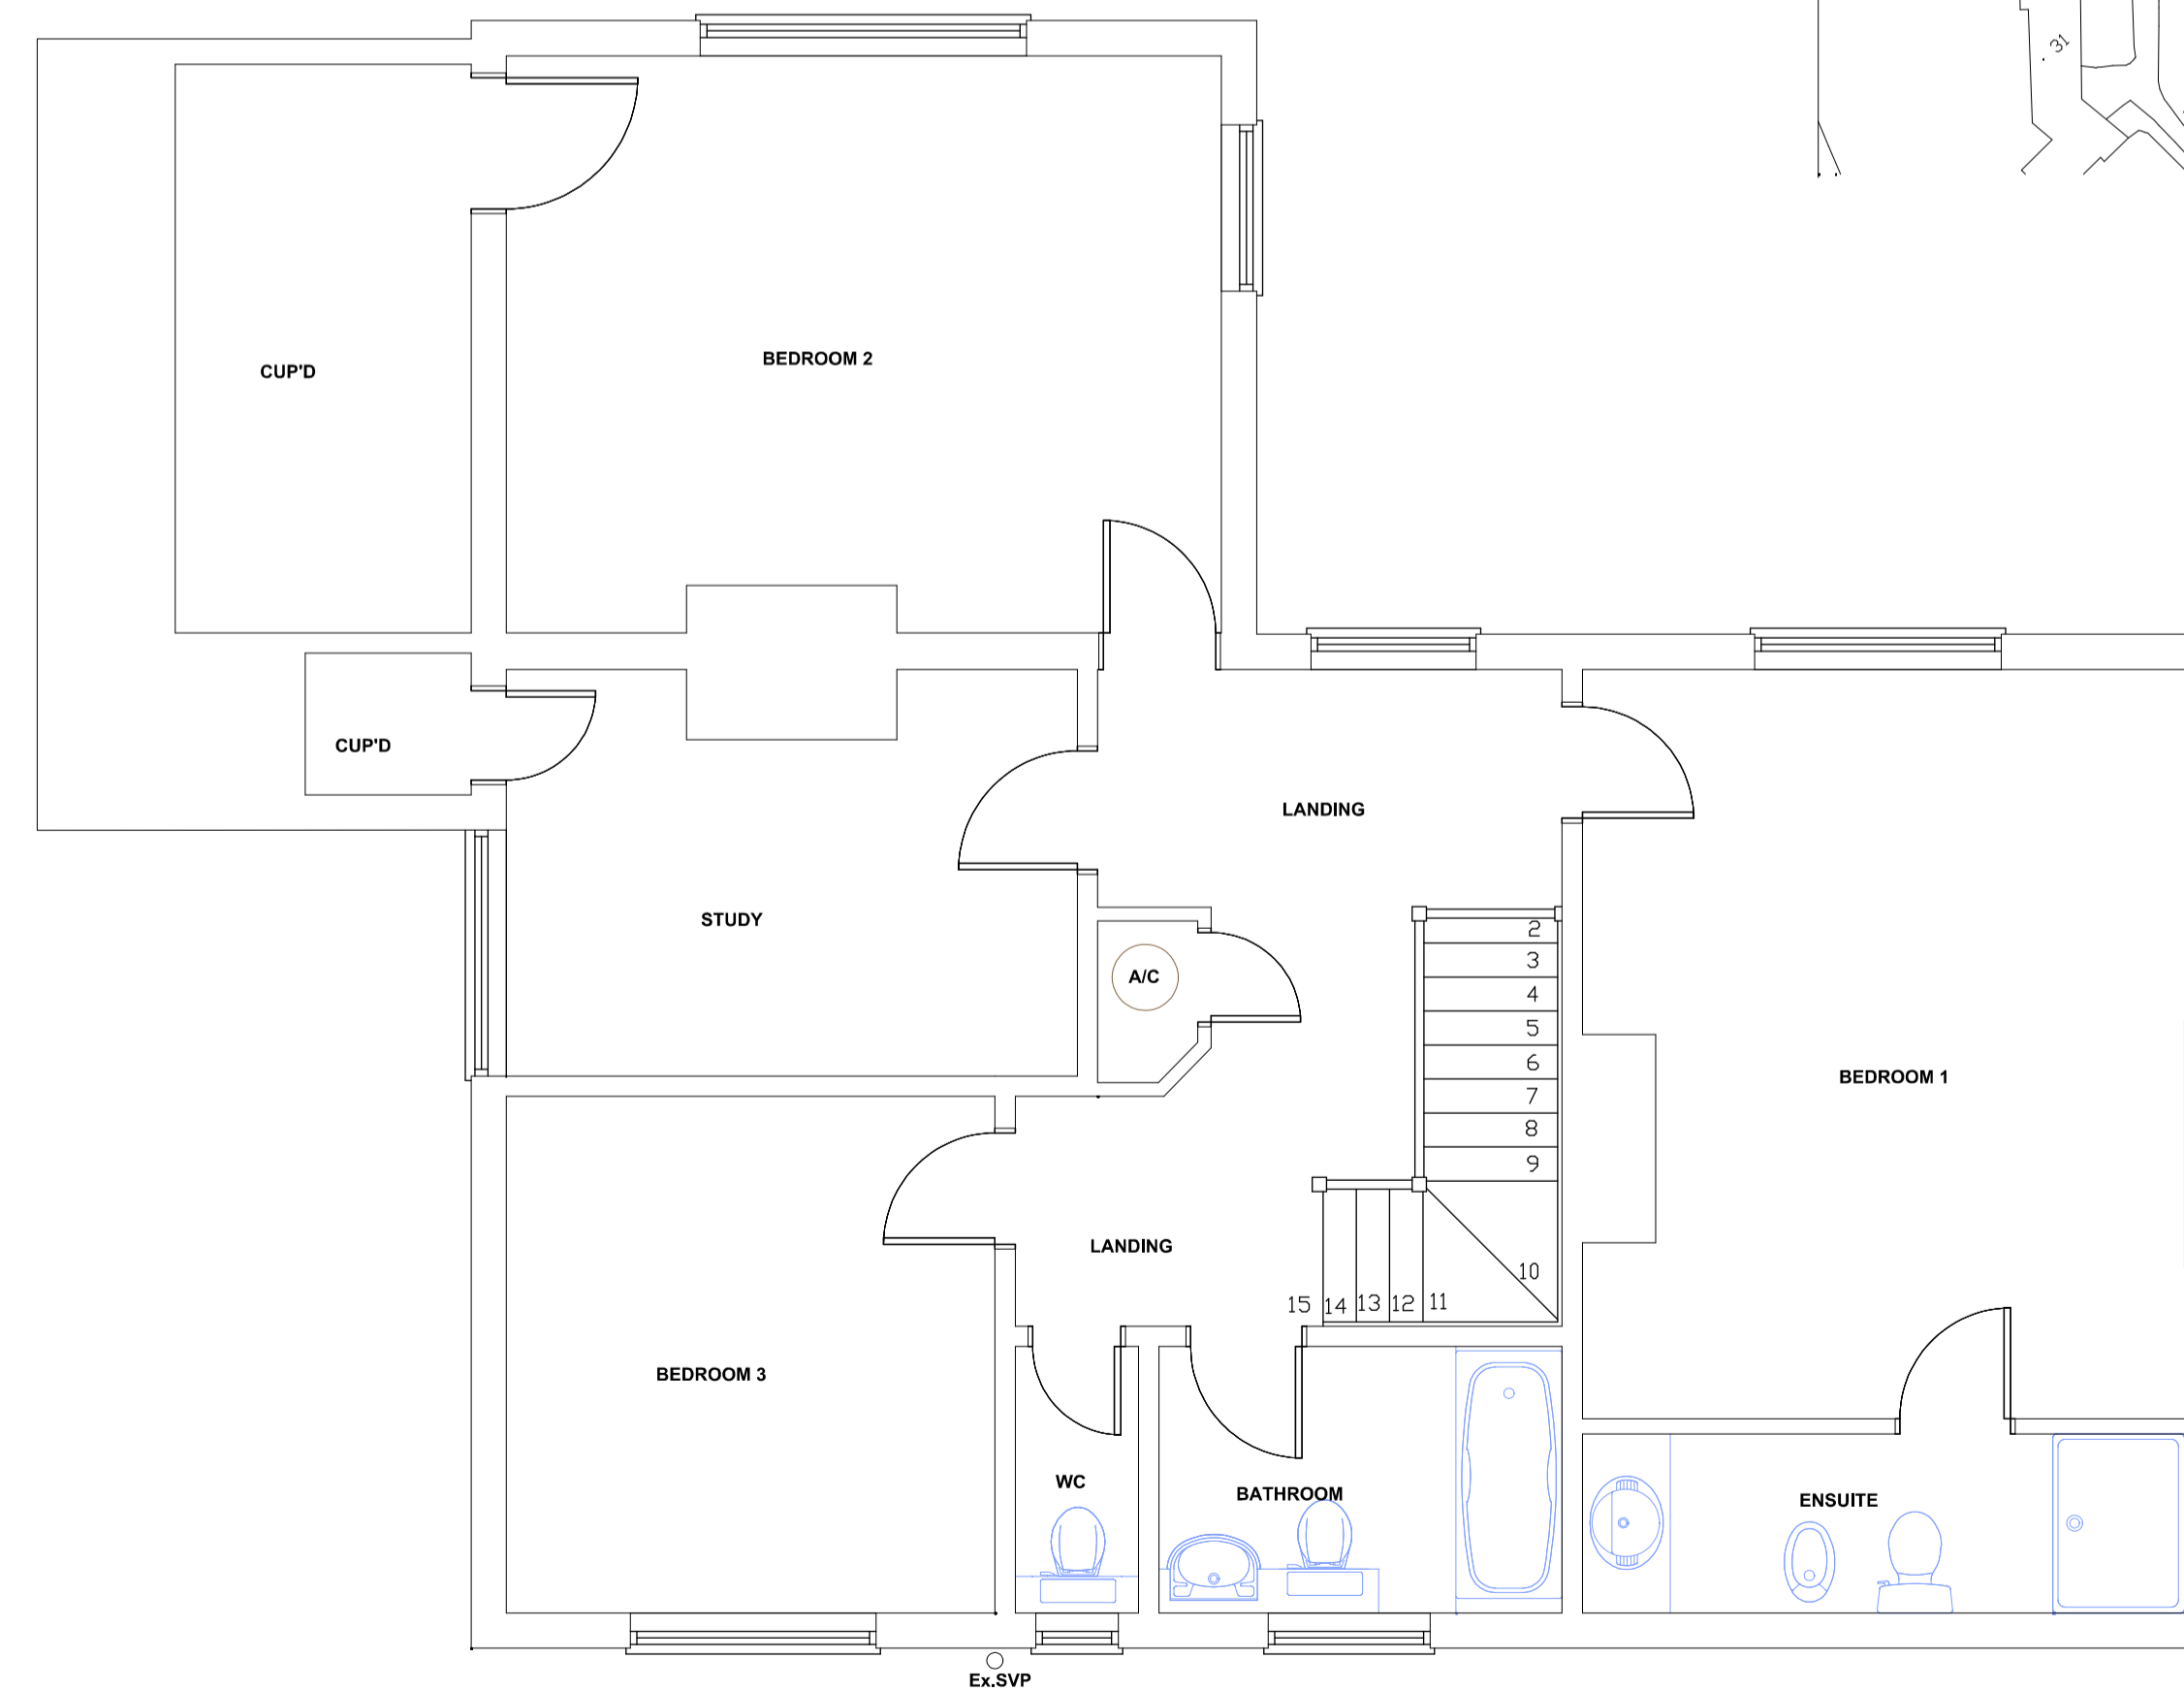

EXISTING FIRST FLOOR PLAN

Revision	Description	Date

TOWN AND COUNTRY PLANNING LTD
 (020) 8441 4947
 13 Evelyn Road, Cockfosters, Hertfordshire EN4 9JT
 e-mail: martin@tcpd.net

Project: _____
 45 Kentish Lane
 Brookmans Park
 Hatfield
 AL9 6NG
 Client: _____
 Mr & Mrs M. Vignali
 Existing Plans & Elevations: _____
 Drawing No. 2012/0730
 Scale 1:50, 1:100 Drawn By: M.P.M.
 Checked Y Date 29 Jan 2013

IMPORTANT NOTICE
 © Copyright. Drawing to be used in conjunction with specification and structural engineers notes. Figured dimensions only are to be used. All dimensions to be checked on site prior to commencement of work. Differences between drawings, and between drawings and specification or structural engineers details to be referred immediately to Town and Country Planning Ltd. Work should only be undertaken from local authority approved drawings. Commencement of any work on site prior to gaining the necessary planning and or building control approvals is entirely at client's own risk.