



FRONT ELEVATION

DATUM 82.00m

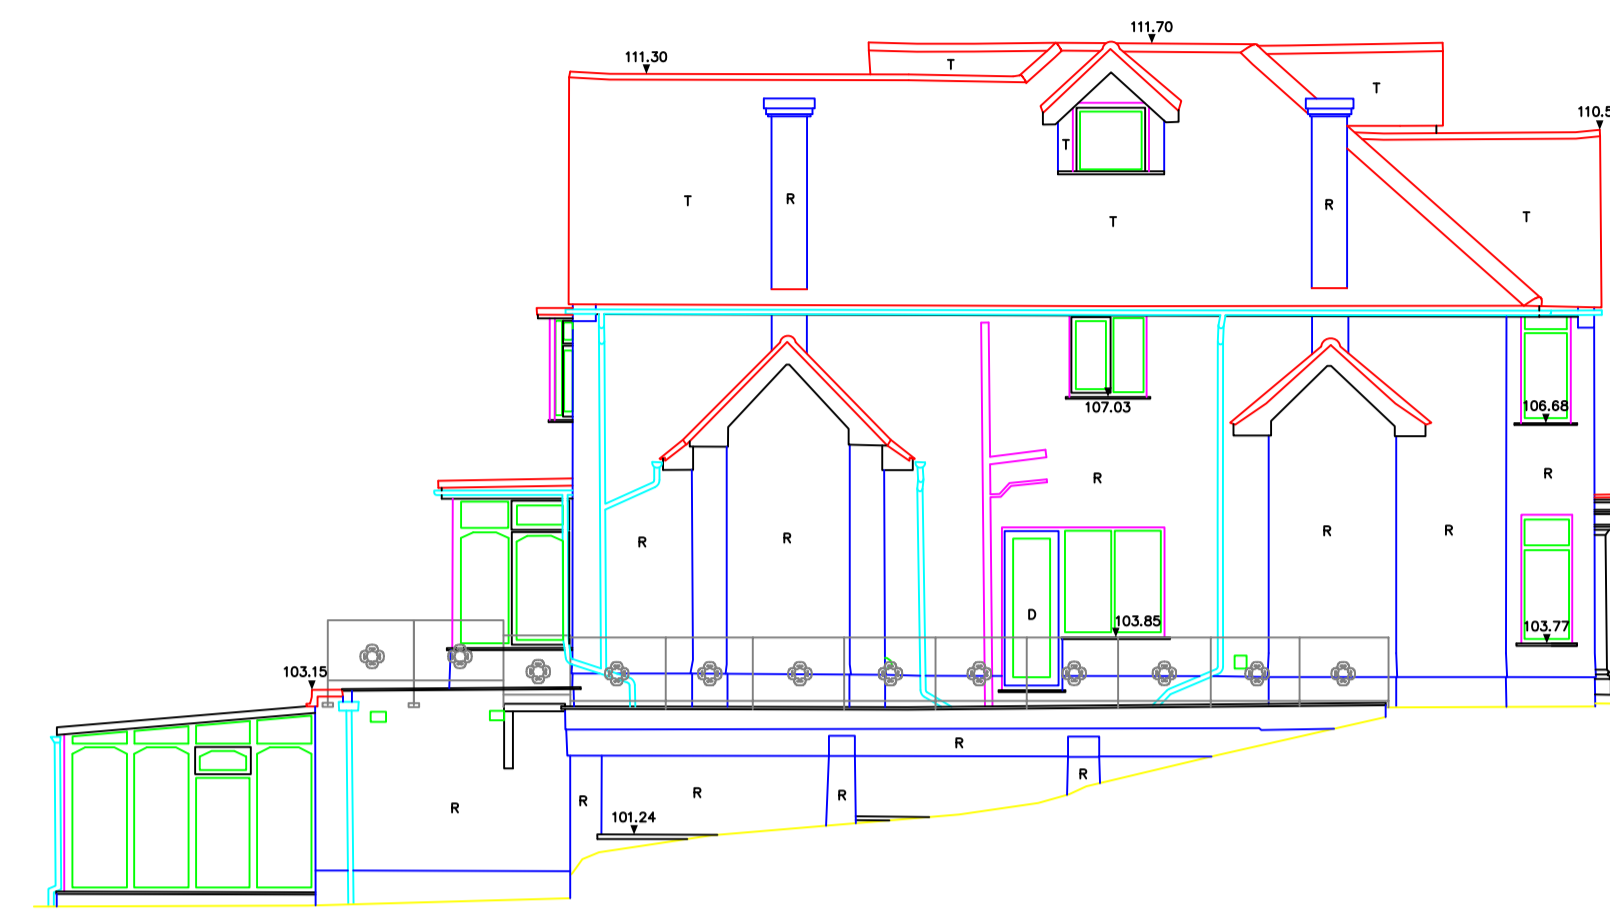


LHS ELEVATION

DATUM 82.00m

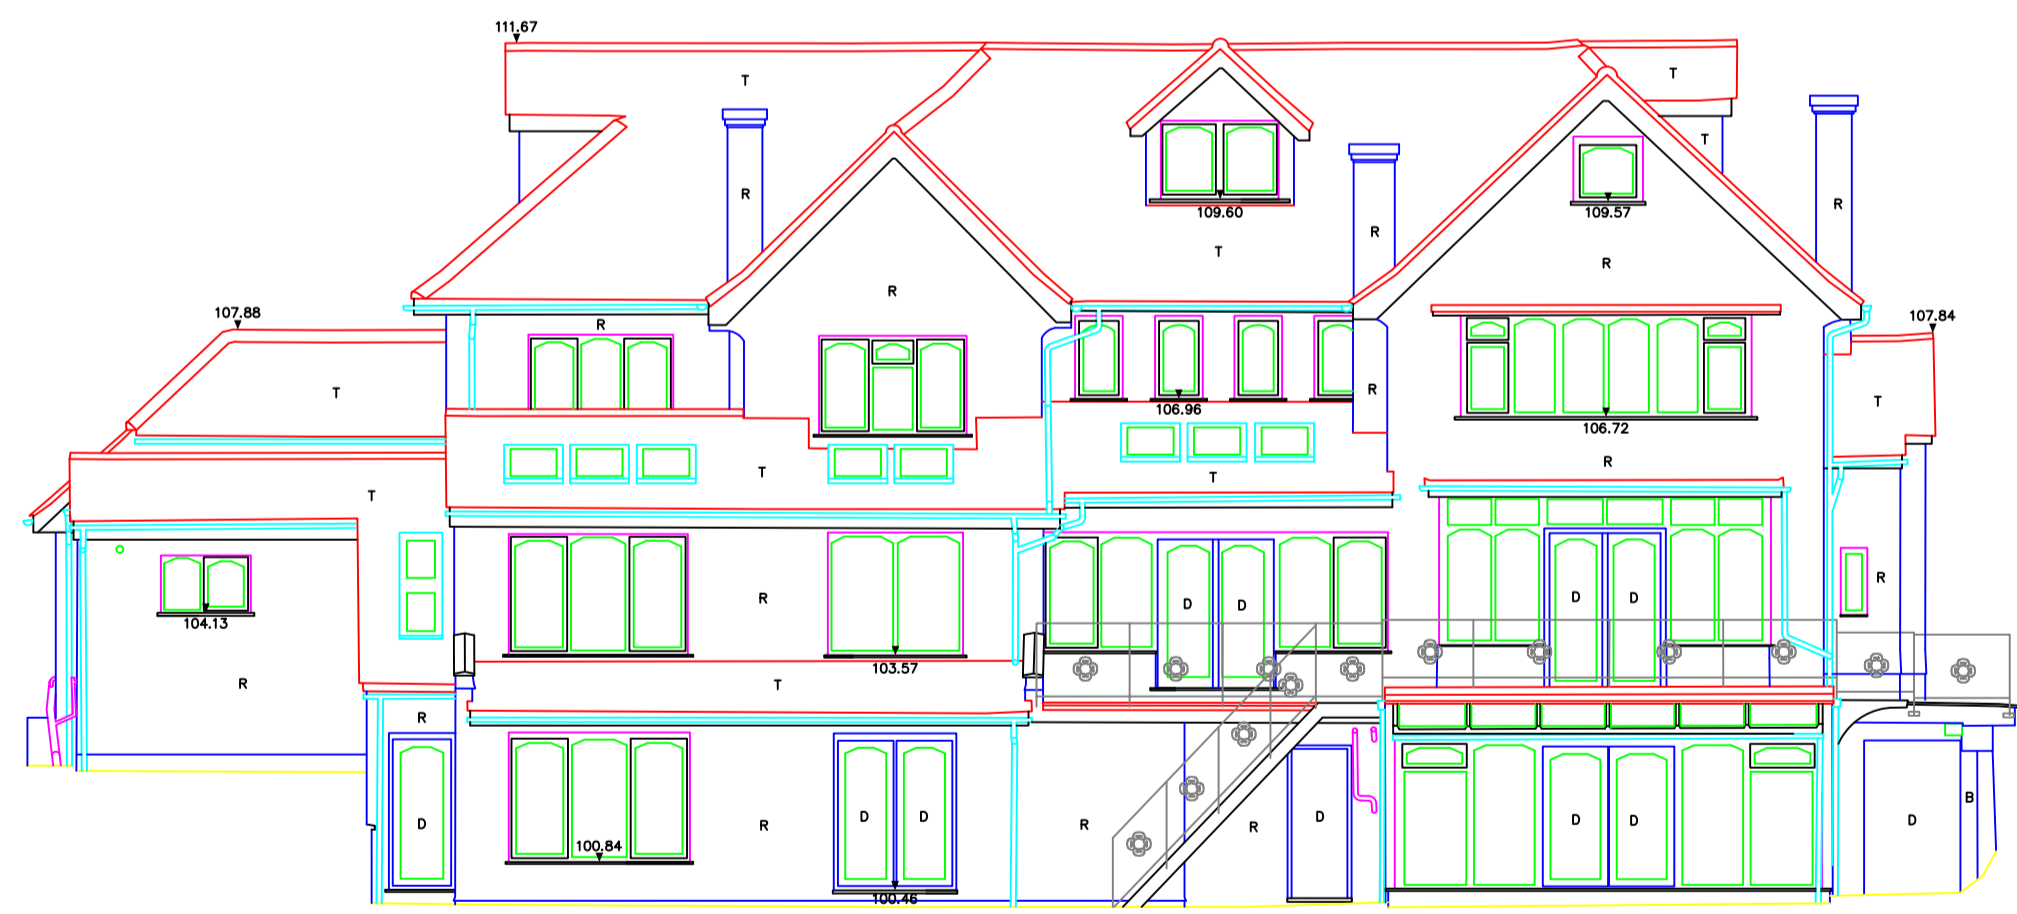


REAR ELEVATION

DATUM 82.00m

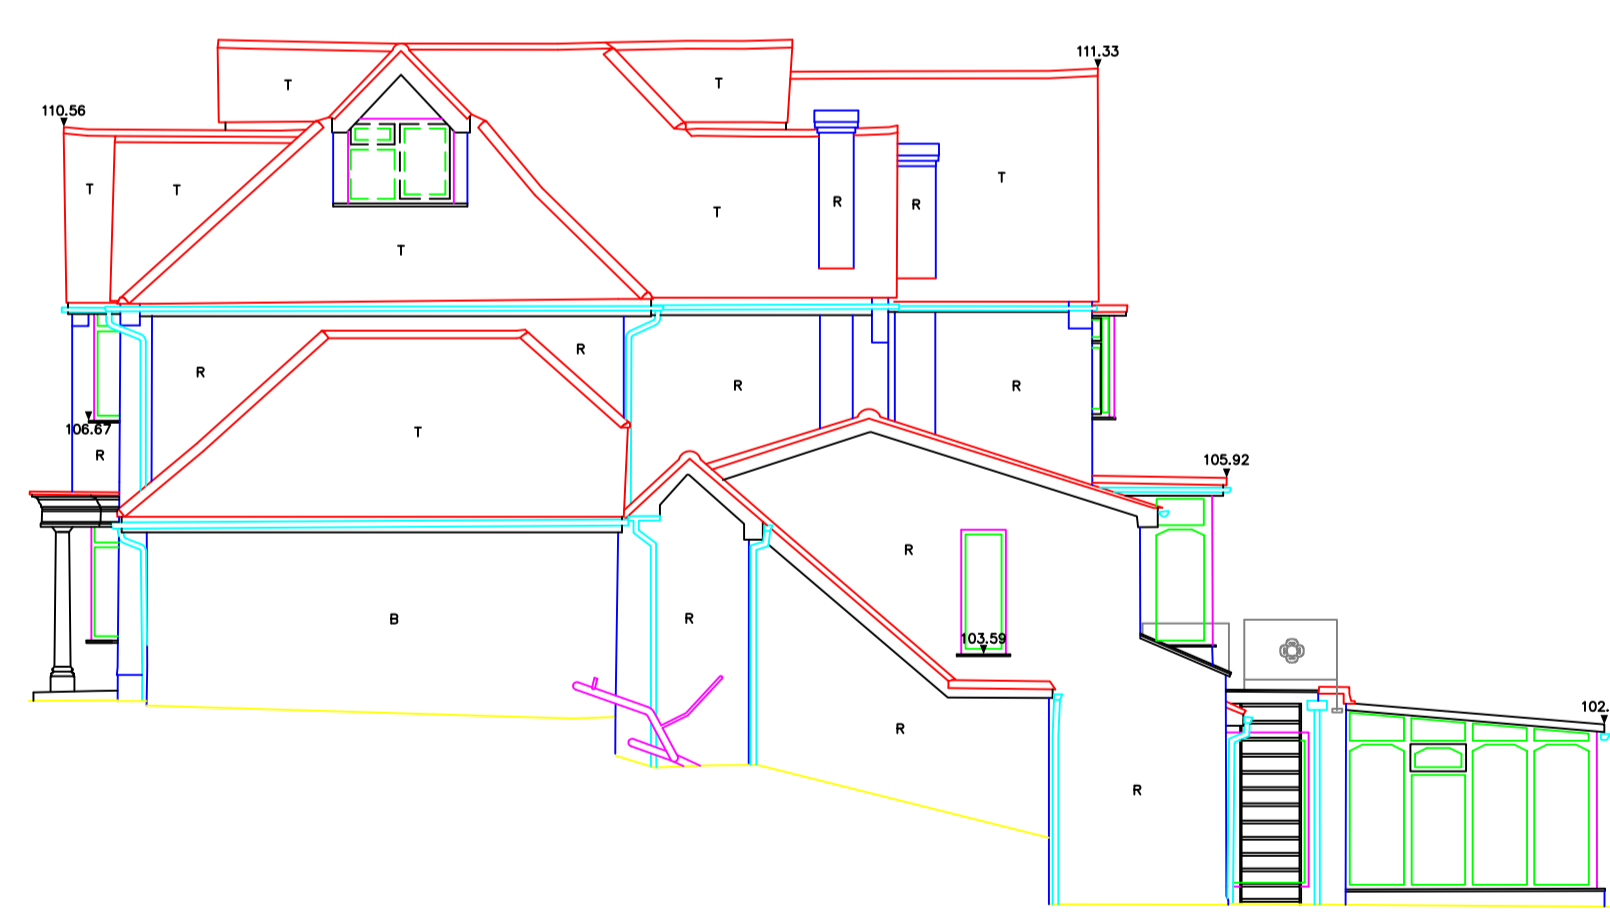

RHS ELEVATION

DATUM 82.00m

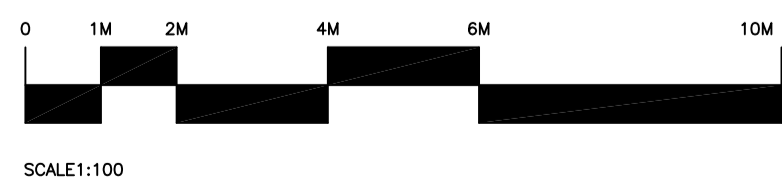

ABBREVIATIONS	
ABH	Arched Beam Height
B	Brick
BAL	Balcony
BB	Beltina Beacon
BD	Bollard
BH	Beam Height
BLR	Boiler
BP	Brick Pier
BRW	Brick Retaining Wall
BS	Bus Stop
BT	British Telecom
BW	Brick Wall
BWF	Barbed Wire Fence
C	Concrete
CAB	Cabinet
CBF	Close Boarded Fence
CBW	Concrete Block Wall
CH	Chimney
CL	Cover Level
CLF	Chain Link Fence
CCL	Column
CPF	Concrete Panel Fence
CPS	Concrete Paving Slabs
CRW	Concrete Retaining Wall
CSU	Ceiling Slopes Up
CTV	Cable Television
CU	Cupboard
CSU	Ceiling Slopes Up
D	Door
DH	Door Height
EC	Electricity Cover
ESG	Electrical Switch Gear
EH	Eave Height
EP	Electricity Pole
FB	Flower Bed
FC	Ffalse Ceiling
FP	Fireplace
FH	Fire Hydrant
FL	Floor Level
GY	Gully
GV	Gas Valve
HA	Hatch
IC	Inspection Cover
IL	Invert Level
IRF	Iron Rolling Fence
IWF	Interwoven Fence
KO	Kerb Outlet
L	Light
LP	Lamp Post
MH	Manhole
MKR	Marker
MSF	Metal Security Fence
N/A	No Access
OHC	Overhead Cables
P	Post
PALF	Palisade Fence
PF	Picket Fence
PT	Trail Pit
PL	Pavement Light
PNL	Panel
PRF	Post & Rail Fence
PWF	Post & Wire Fence
R	Render
RAD	Radiator
RE	Rodding Eye
RH	Ridge Height
RS	Road Sign
RWP	Rain Water Pipe
S	Stone
SV	Stop Valve
SL	Skylight
SP	Soil Pipe
SPS	Stone Paving Slabs
SRW	Stone Retaining Wall
SW	Stone Wall
SWS	Surface Water Sewer
TJ	Top of Joist
T	Tile
TB	Telephone Box
TRW	Timber Retaining Wall
UJ	Underside of Joist
UR	Underside of Ridge Board
USC	Under Stairs Cupboard
V	Vent
VP	Vent Pipe
W	Window
WL	Water Level
WM	Water Meter
WMF	Wire Mesh Fence
WPF	Wooden Panel Fence
WCL	Window Cill Height
WHL	Window Head Height
WRW	Wooden Retaining Wall
Top	
Banks	
Bottom	
Fences	
Change in Surface	
Edge of Vegetation	
OS Data	
3.28	Floor to Ceiling Height
Cote	
Survey Station	
+10.60	Floor Level
Tree	

NOTES

- ALL LEVELS SHOWN ARE RELATED TO ORDNANCE SURVEY GPS DATUM.
- ALTHOUGH CARE HAS BEEN TAKEN, DUE TO ACCESS LIMITATIONS ALL HIGH LEVEL DETAIL HAS BEEN SURVEYED REMOTELY AND NOT CHECKED BY PHYSICAL MEASUREMENTS.
- ALL CRITICAL MEASUREMENTS MUST BE CHECKED / VERIFIED.

REVISIONS DATE

	SCALE: 1:100@A1
	DATE: JUNE 2019
	DRAWN: SDC / KC
	JOB No:

TITLE: ELEVATIONS

JOB: HAWTHORN BRAKE, THE RIDGEWAY, CUFFLEY.

CLIENT: CHASE NEW HOMES LTD.

DWG. No: DAT / 9.2



BRICKFIELD HOUSE
HIGH ROAD
THORNWOOD
EPPING
ESSEX
CM16 6TH

T: 01992 566698
M: 07977 112286
M: 07977 111935

