




Roof Plan

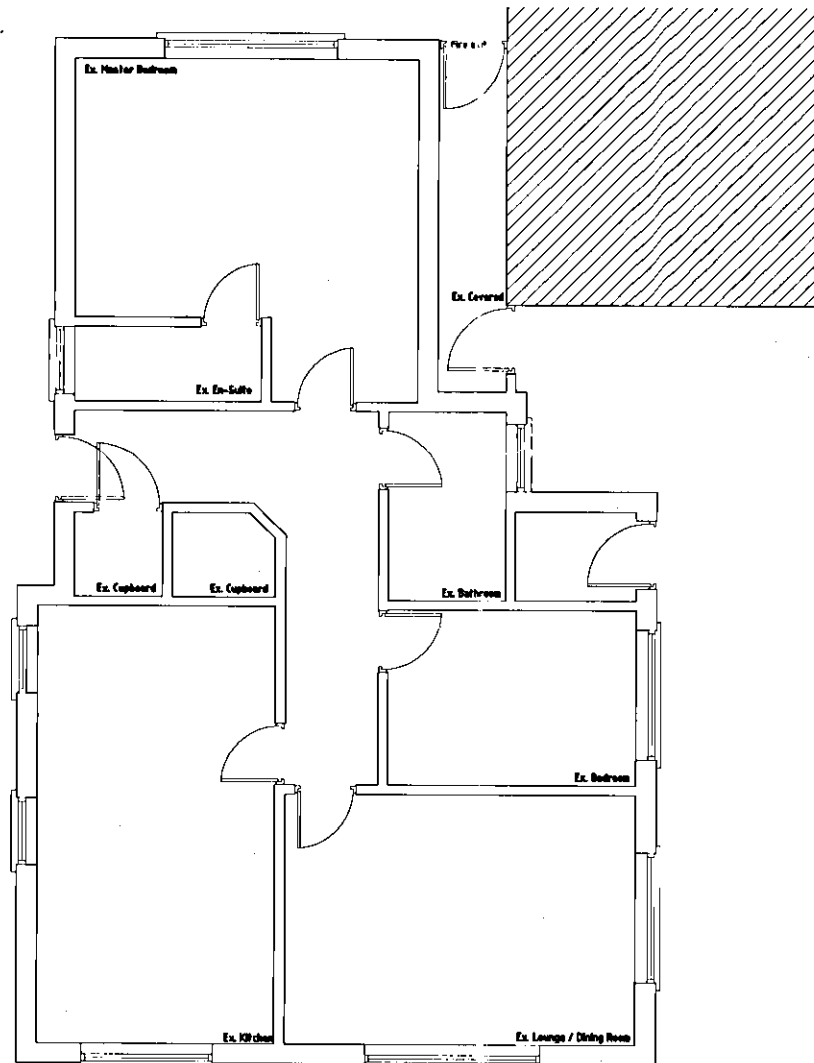


Ground Floor Plan

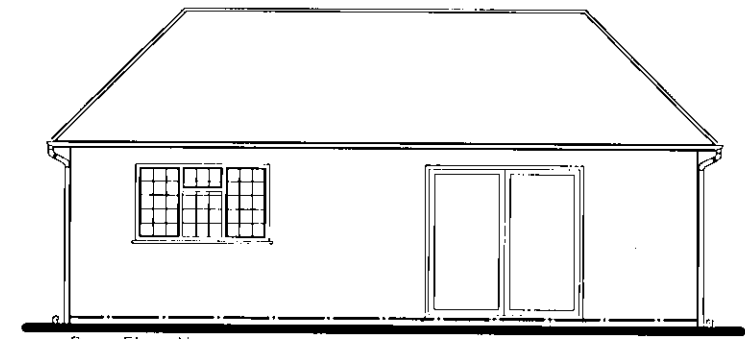

Rear Elevation

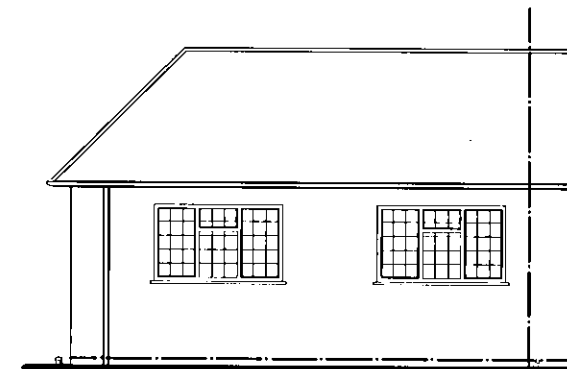


Side Elevation

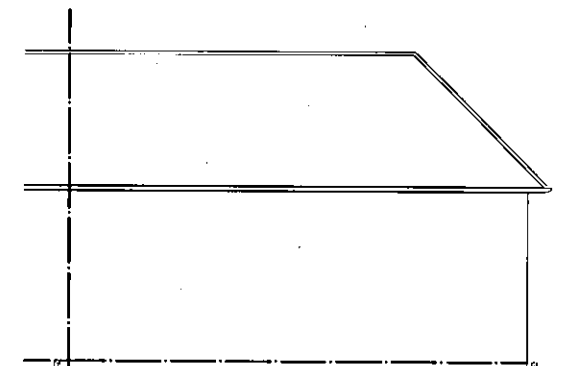

Side Elevation



AMENDMENT
23 NOV 2009
NO: 56/2009/2247/SP

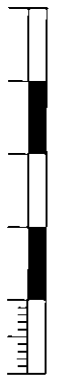

blueprint DESIGNS

© simon@blueprintdesigns.co.uk t +44 (0)1582 626558
+44 (0)1582 647979 f +44 (0)798 7162683
192 STATION ROAD, HARPENDEN, HERTS AL5 4UL

Client: Frank Thellan
4 Wilkins Green Lane
Hatfield
AL10 9RT

Rev	Date	Description	By	Chk
B	20-11-09	Planning comments addressed	SF	SF
Desc:	Conservatory to residential property and shed to serve residential property (Ex. Floor Plans and Elevations)			

Drawn: SF

Date: 11/09/09

Scale: 1:100

Size: A3

Drawing No. BDL/EXT/312

Pages: 1 of 7

Rev: B