
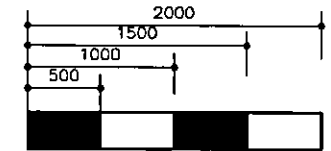


All works to comply with current Building Regulations and codes of practice.
 All dimensions to be checked on site by contractor prior to commencement of works, any differences to be agreed by client prior to commencement of works.
 All details to be checked on site by contractor prior to commencement of works.
 Contractor to notify Local Authority prior to commencement of works.
 Contractor to locate exact position and depth of existing drains and all services prior to commencement of works.
 Contractor to allow for any works connected to proposals that may not be specified or shown on drawings.
 Any cost variations that may need to be carried out on site due to site conditions will be resolved between client and contractor.
 Any details produced by structural engineers must be strictly adhered to.
 No dimensions should be scaled from drawings.

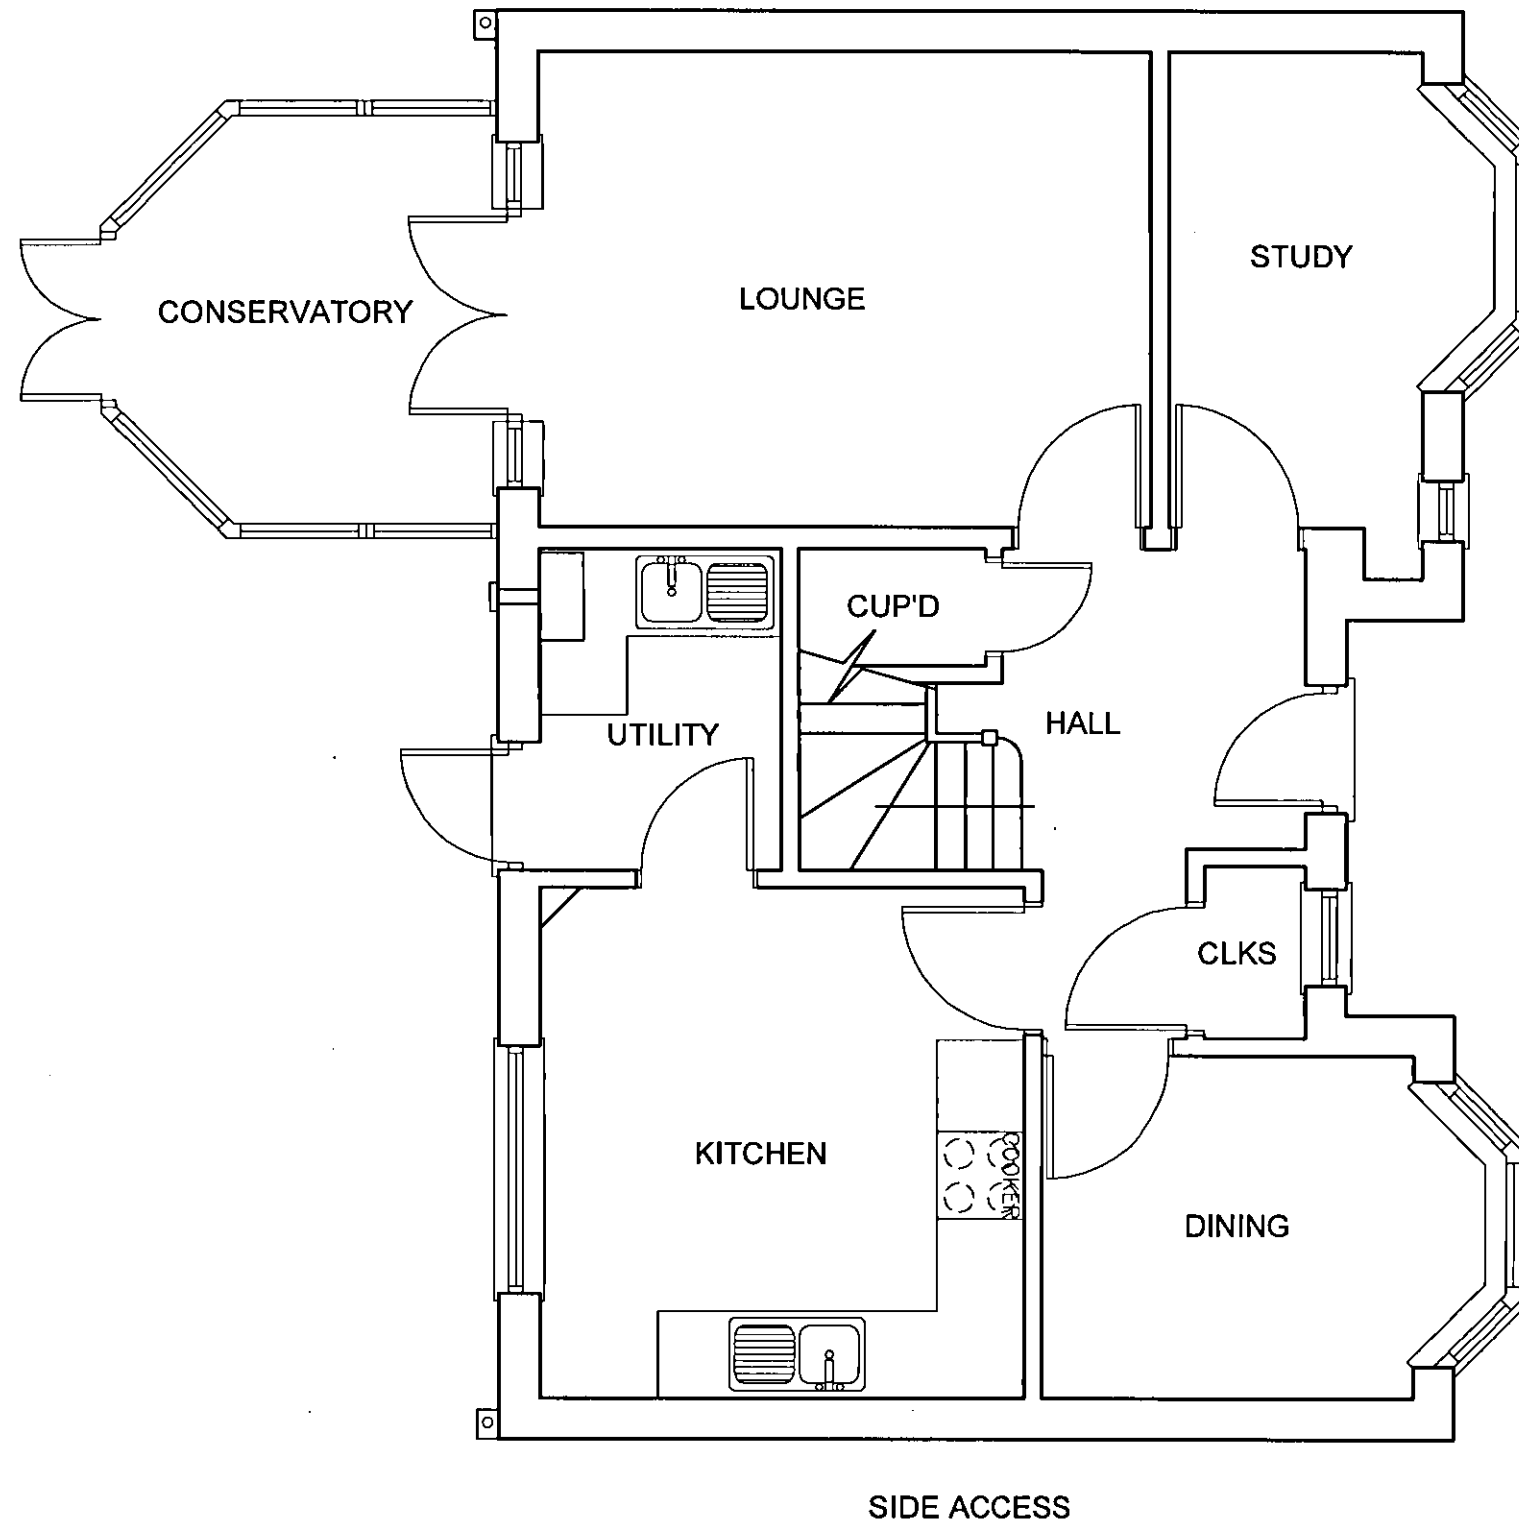

WELWYN HATFIELD
 PLANNING
 OFFICE COPY
 27 JUN 2011
 No: 2011/1185

MR M JONES
 12 DAFFODIL CLOSE
 HATFIELD
 AL10 9FF
 EXISTING GROUND FLOOR PLAN

scale: 1:50
 date: A3
 drawing no: DRAWING 01

EXISTING GROUND FLOOR PLAN