


Appendix 5a: Existing rear elevation of the area work is proposed to a scale of 1:20
10 Park Street, Old Hatfield, Hertfordshire, AL9 5AX.

WELWYN HATFIELD
PLANNING
OFFICE
04 MAY 2010
No: 2010/531

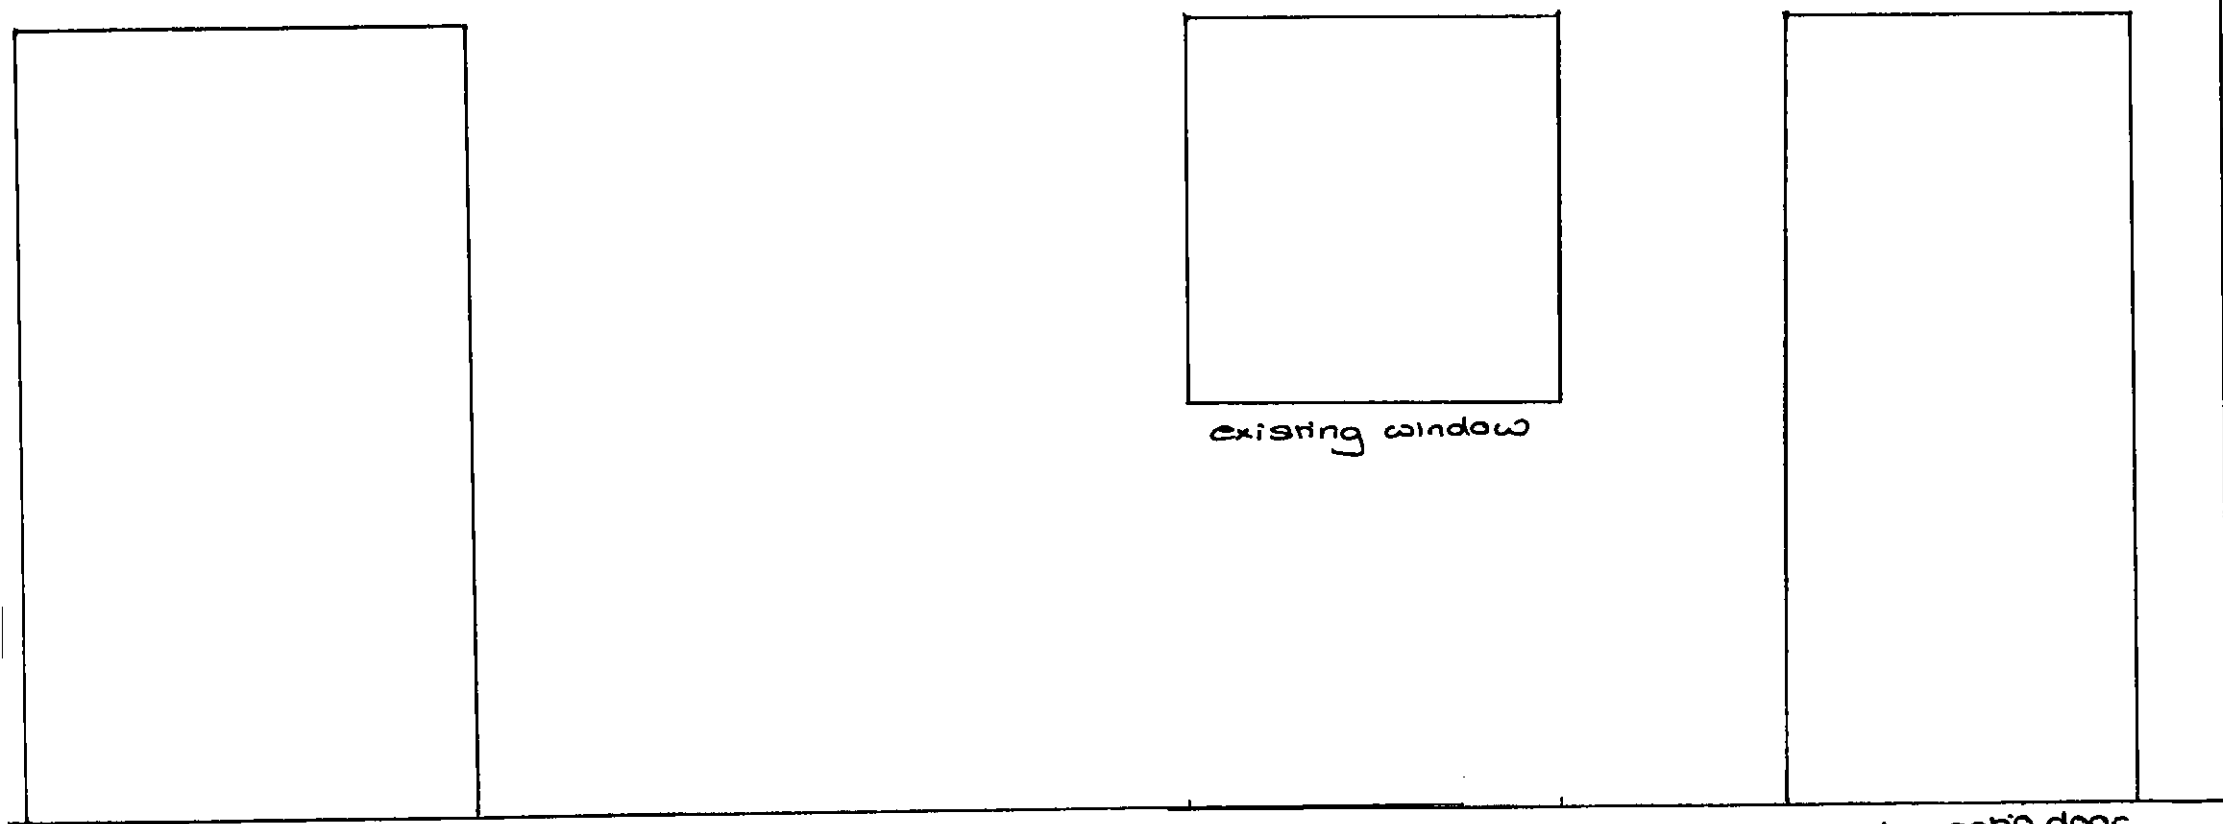


existing patio doors

existing window

existing patio door

A4

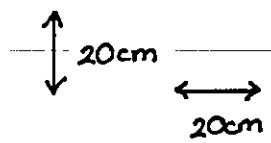

Scale 1:20