



SOUTH EAST ELEVATION

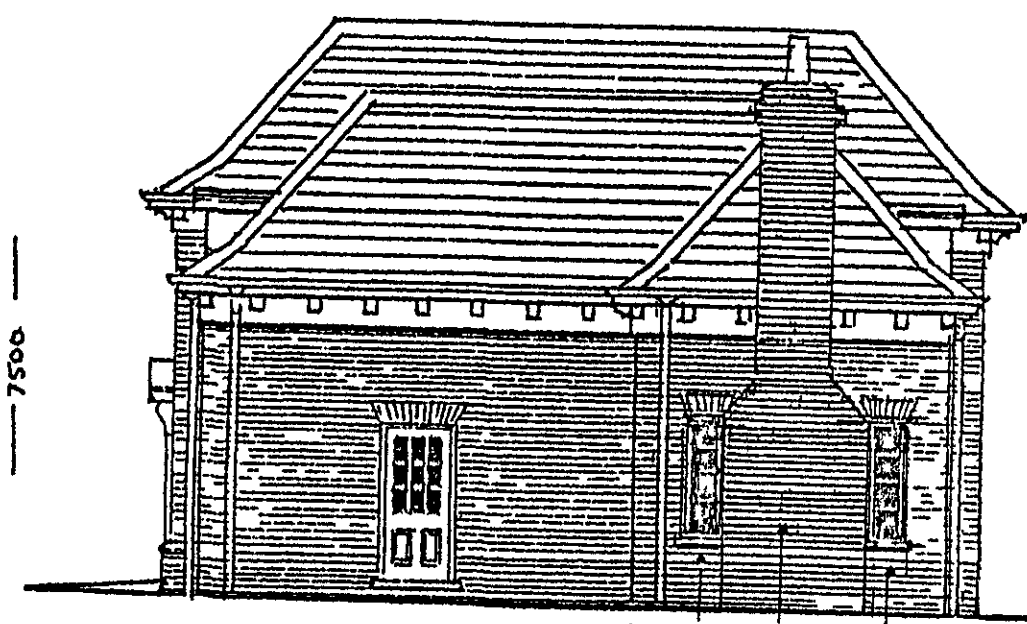


NORTH EAST ELEVATION


- Roof Plain brown clay tiles
- Windows Vertically hung timber true sash windows
- Walls Soft red stock brickwork
- Doors Timber part glazed doors with raised and fielded panels
- Garage Doors Side hung painted timber
- Lintels & Cills Cut brick flat arch lintel detail 100mm deep stone cills
- Dormer Cheeks Lead clad
- Soffit 400mm wide with 400mm deep frieze and shaped timber brackets

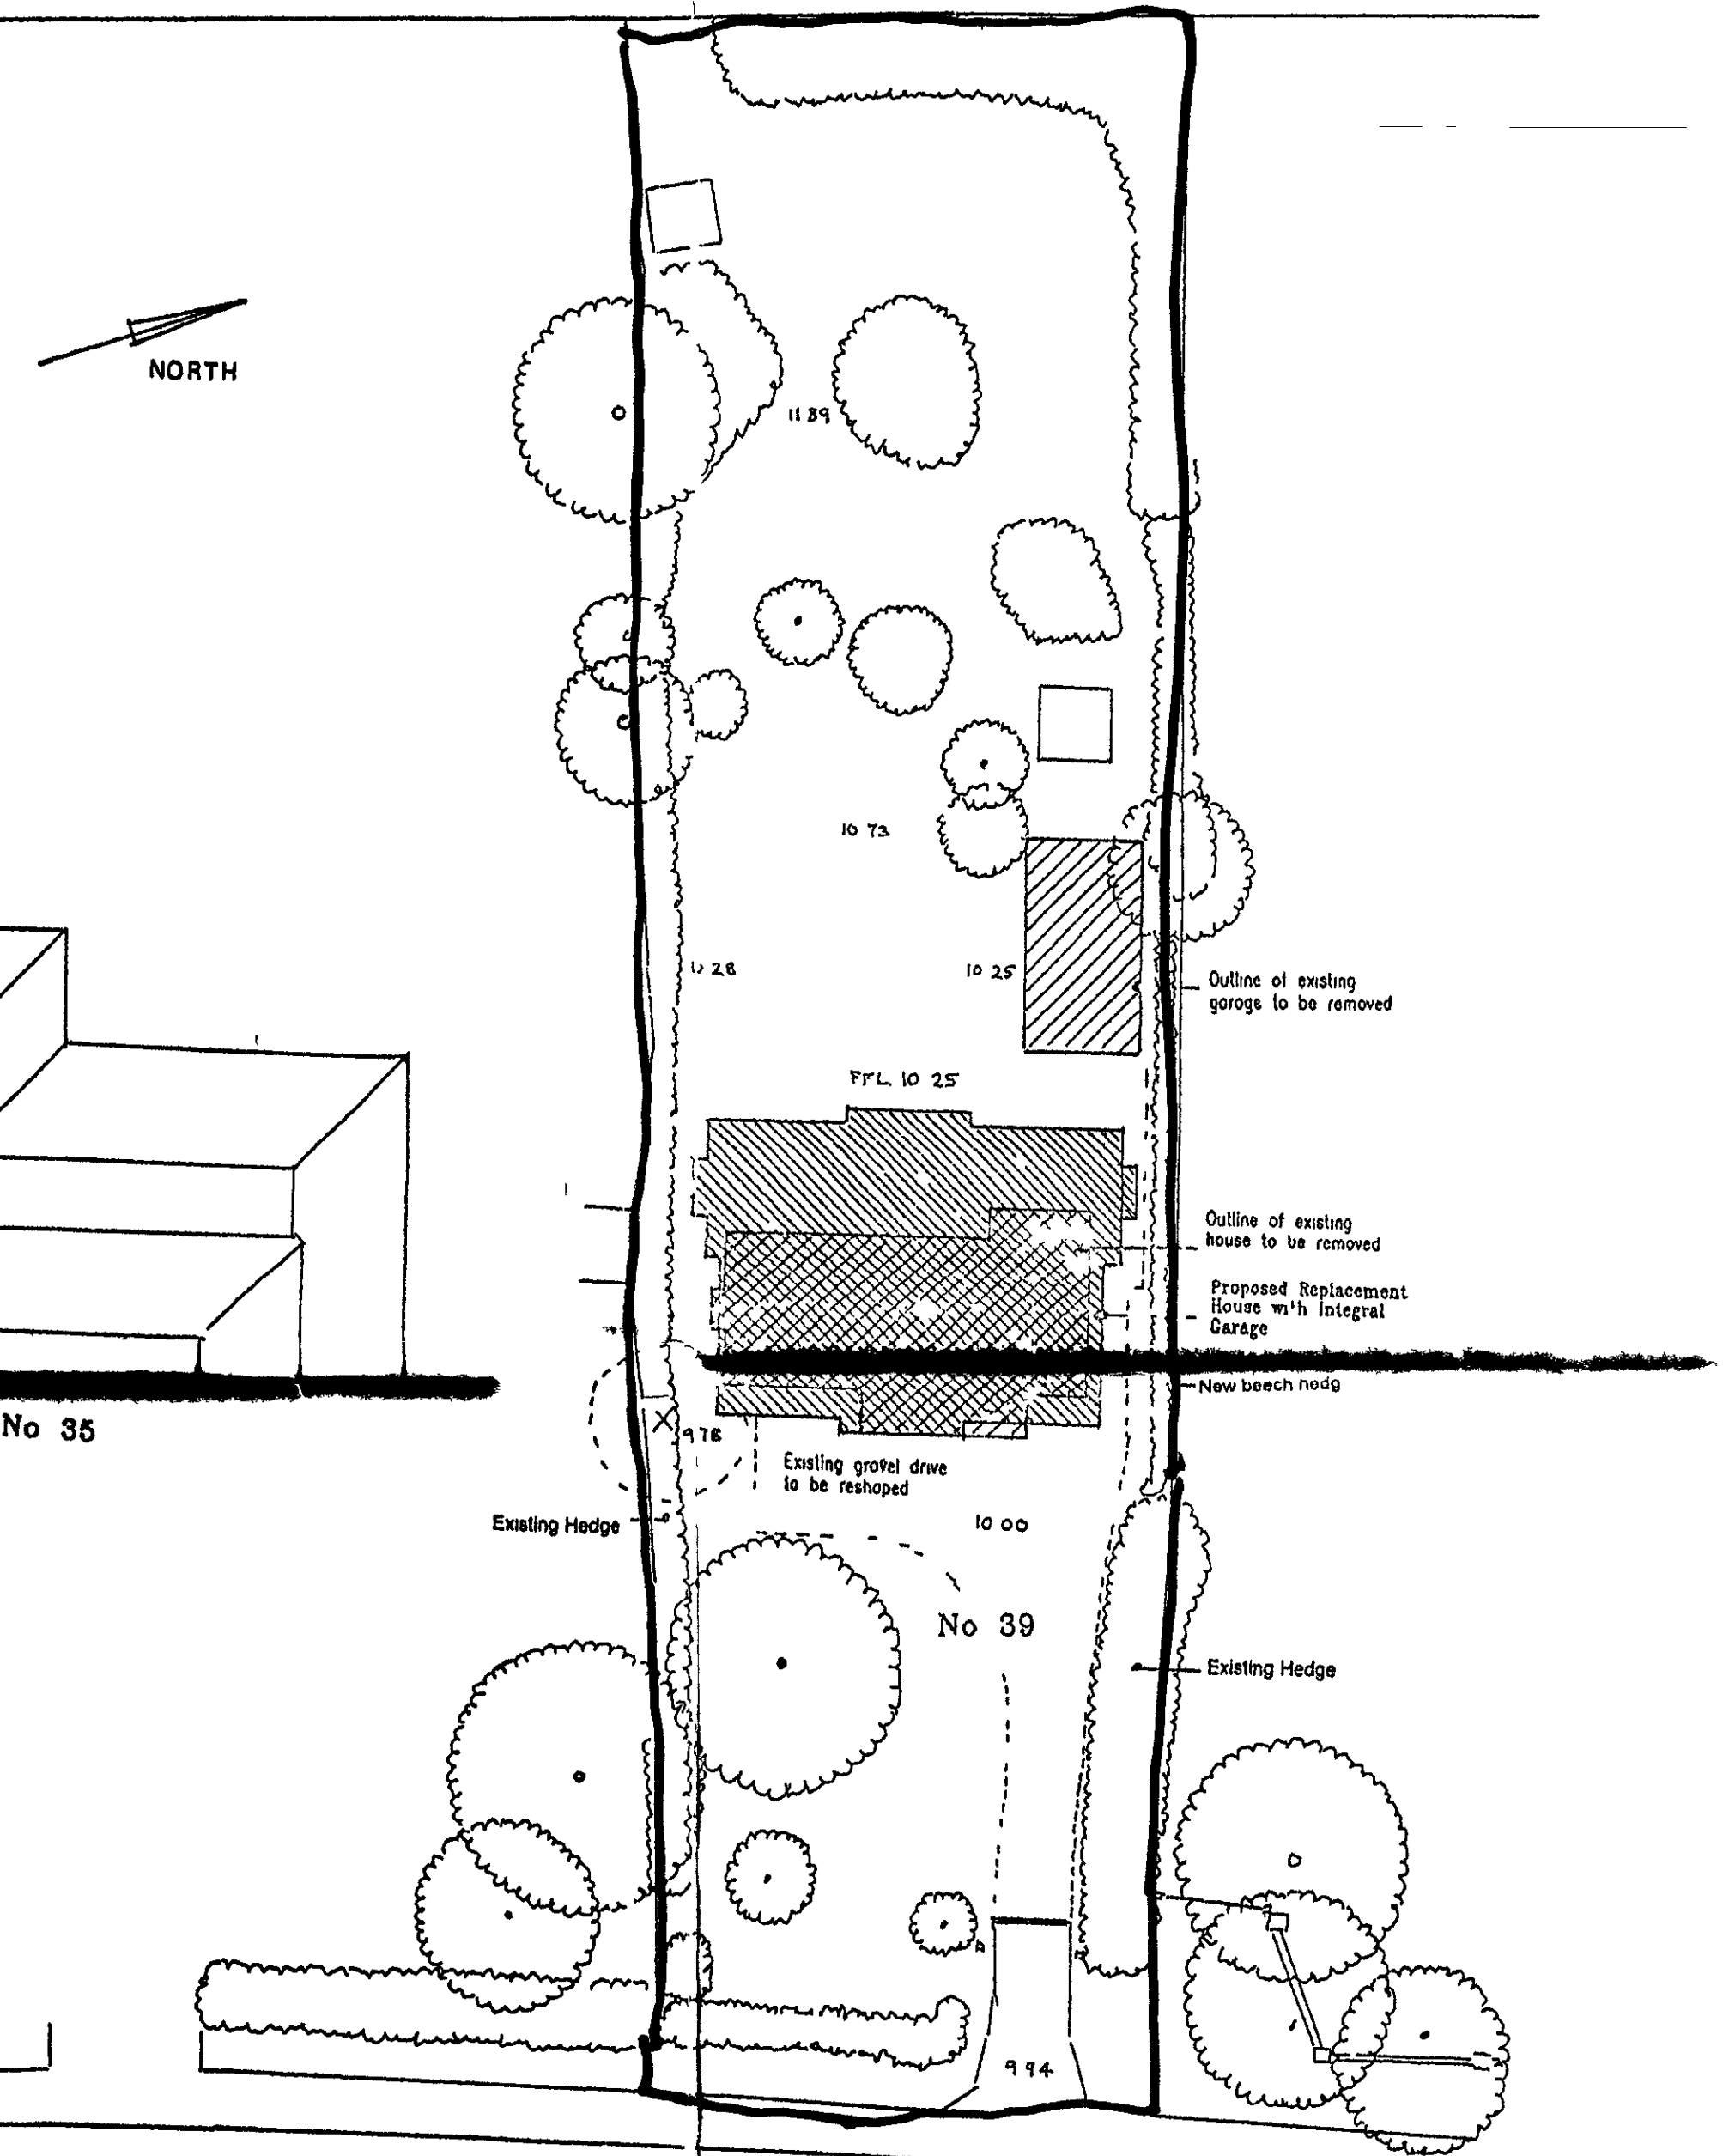


SITE PLAN 1:200

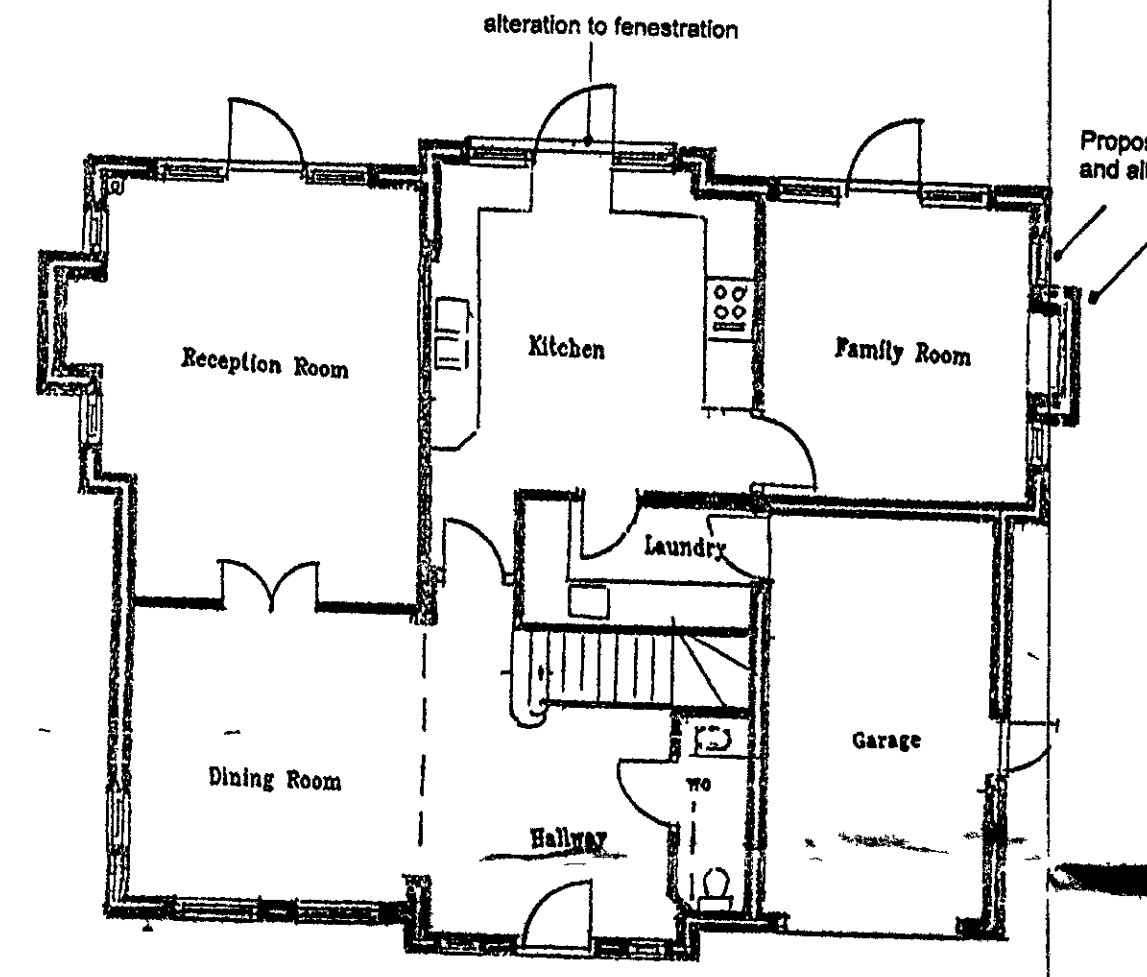


GROUND FLOOR PLAN

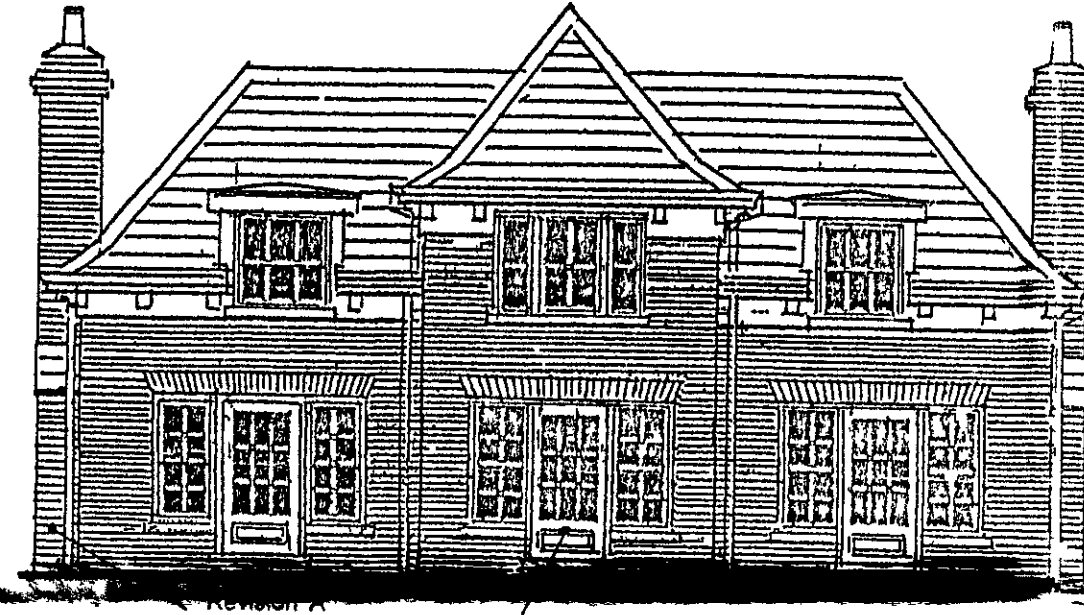


NORTH WEST ELEVATION

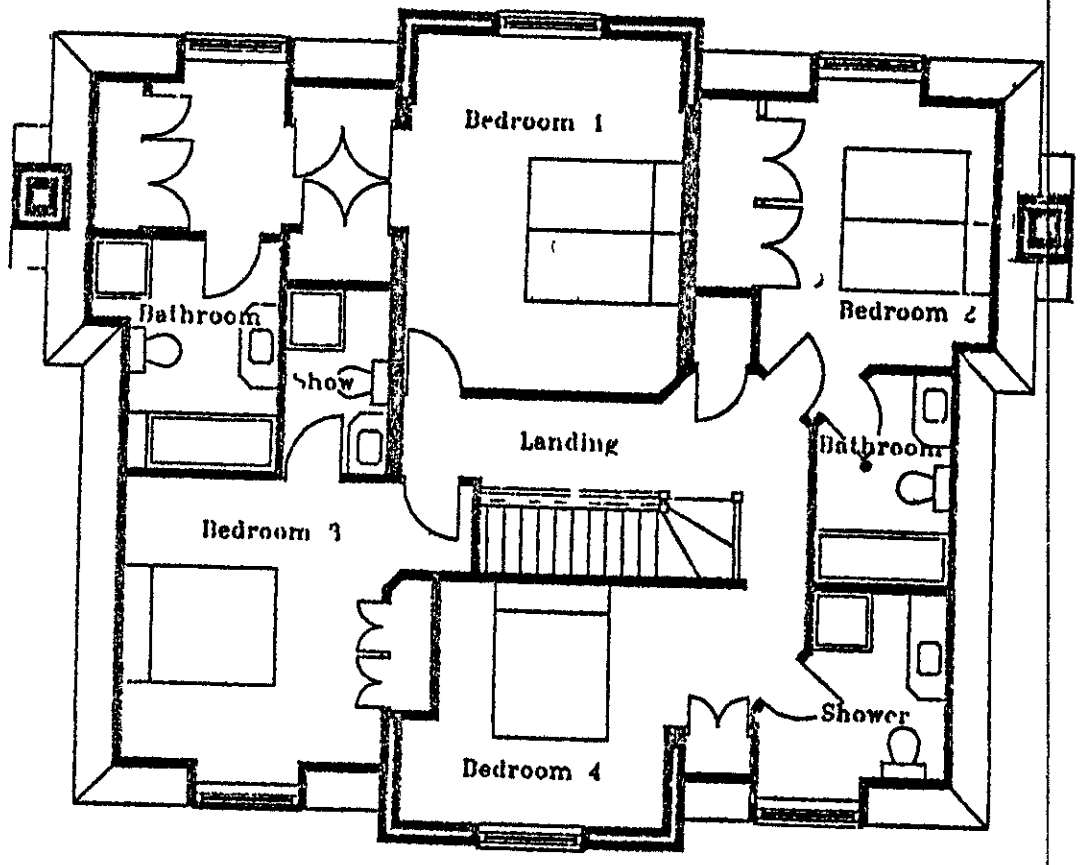

FIRST FLOOR PLAN

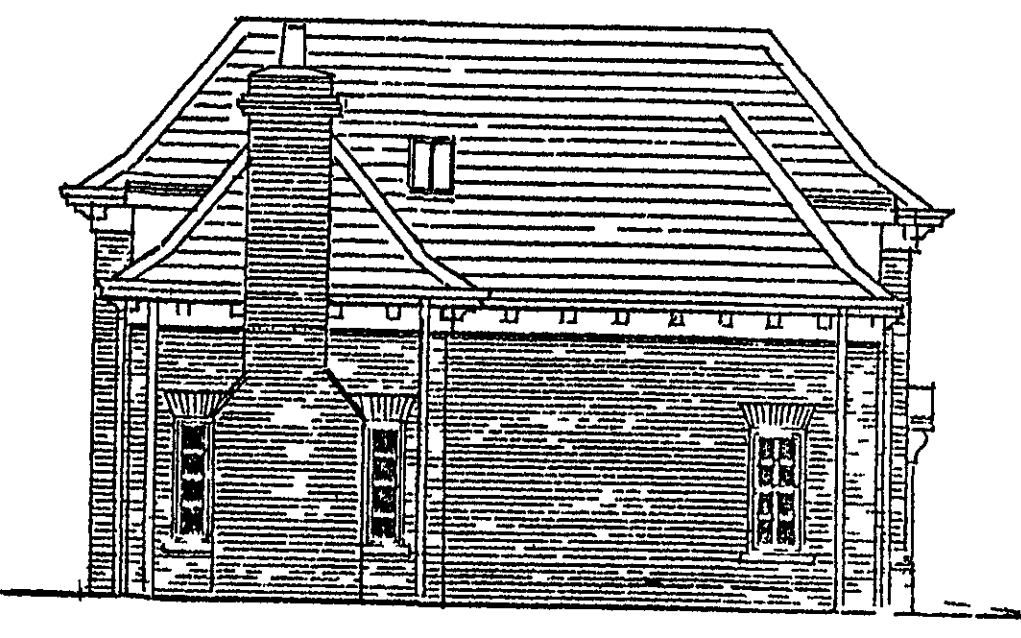

SOUTH WEST ELEVATION

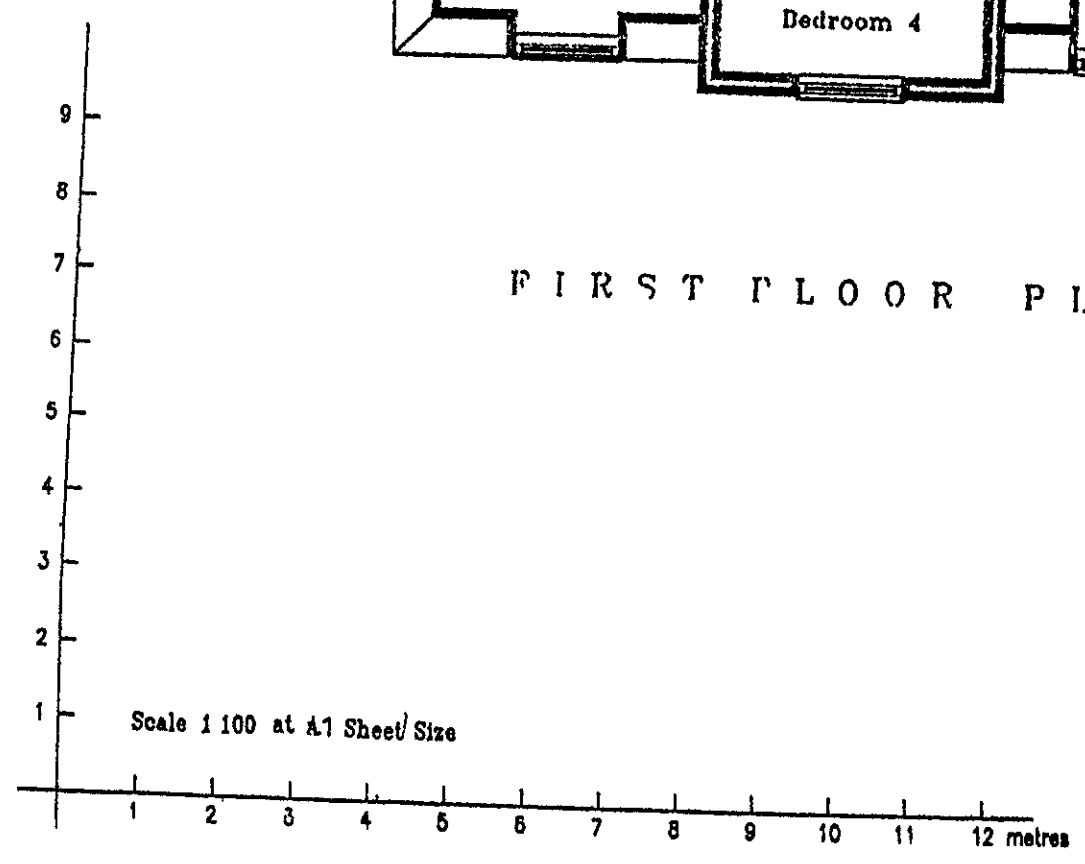

RECEIVED
- 9 NOV 2010
No 2010/2604

Revision A
Proposed additional chimney stack
and alteration to fenestration

Proposed Replacement Dwelling with Integral
Garage at 39 Kentish Lane, Brookmans Park
Hertfordshire

Ivan J Clarke & John W Darrett
Architectural Consultants
Appletrees Mill Lane Welwyn Herts. AL6 9ES
Tel 01438 714135 Fax 01438 714675

Date April 2009
Scales 1:100 & 1:200
Dwg No A747/A