



GROUND FLOOR PLAN

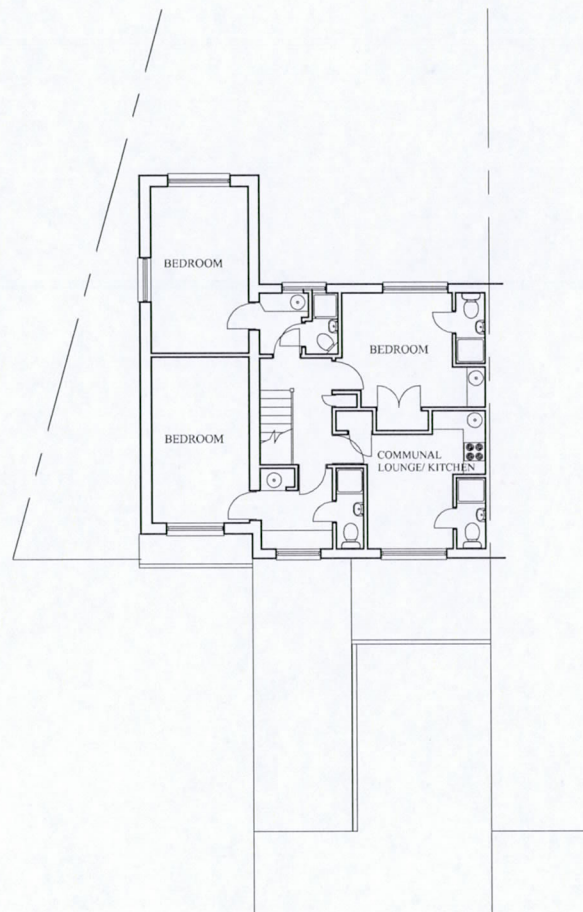


FIRST FLOOR PLAN

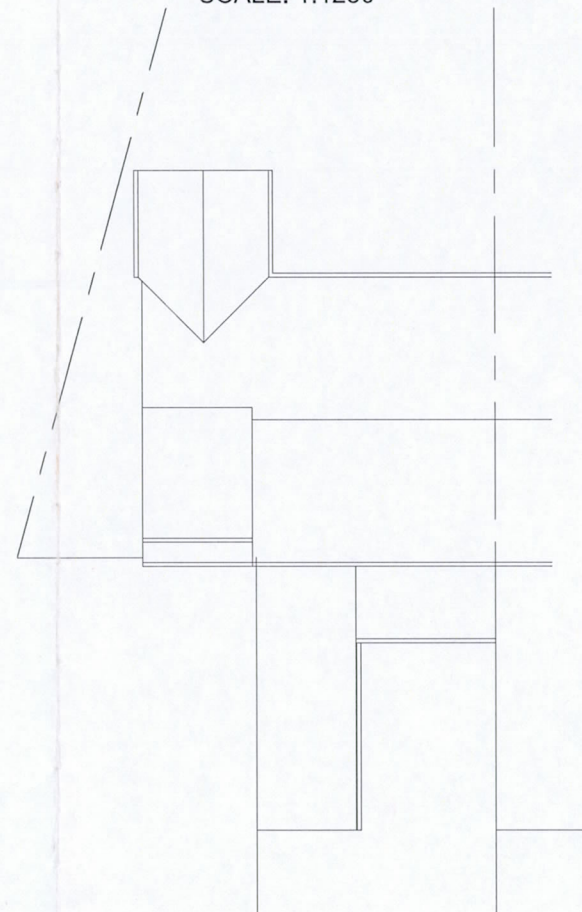

ROOF PLAN



2 DE HAVILLAND CLOSE, LOCATION PLAN  
SCALE: 1:1250

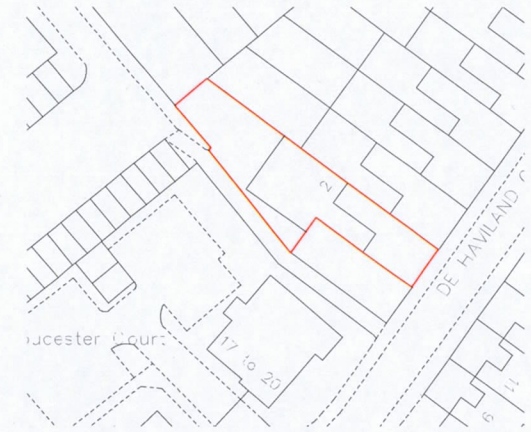

2 DE HAVILLAND CLOSE, BLOCK PLAN  
SCALE: 1:500

WELWYN HATFIELD  
PLANNING  
OFFICE COPY  
1 2 FEB 2014  
No:

THIS DRAWING IS ON AN A1 SHEET

**Damien Poulter**  
ARCHITECTURAL DESIGN & PLANS  
36 WATERFORD GREEN  
WELWYN GARDEN CITY  
HERTS  
AL7 2LE  
07711864785  
DAMIENPOULTER@HOTMAIL.COM

ADDRESS:	2 DE HAVILLAND CLOSE, HATFIELD, HERTS. AL10 0DR		
DRAWING TITLE:	EXISTING PLANS		
DRAWING STATUS:	EXISTING	SCALE:	1:100
DRAWN BY:	DP	DATE:	JAN 2014
DRAWING NO:	E100	REVISION:	