

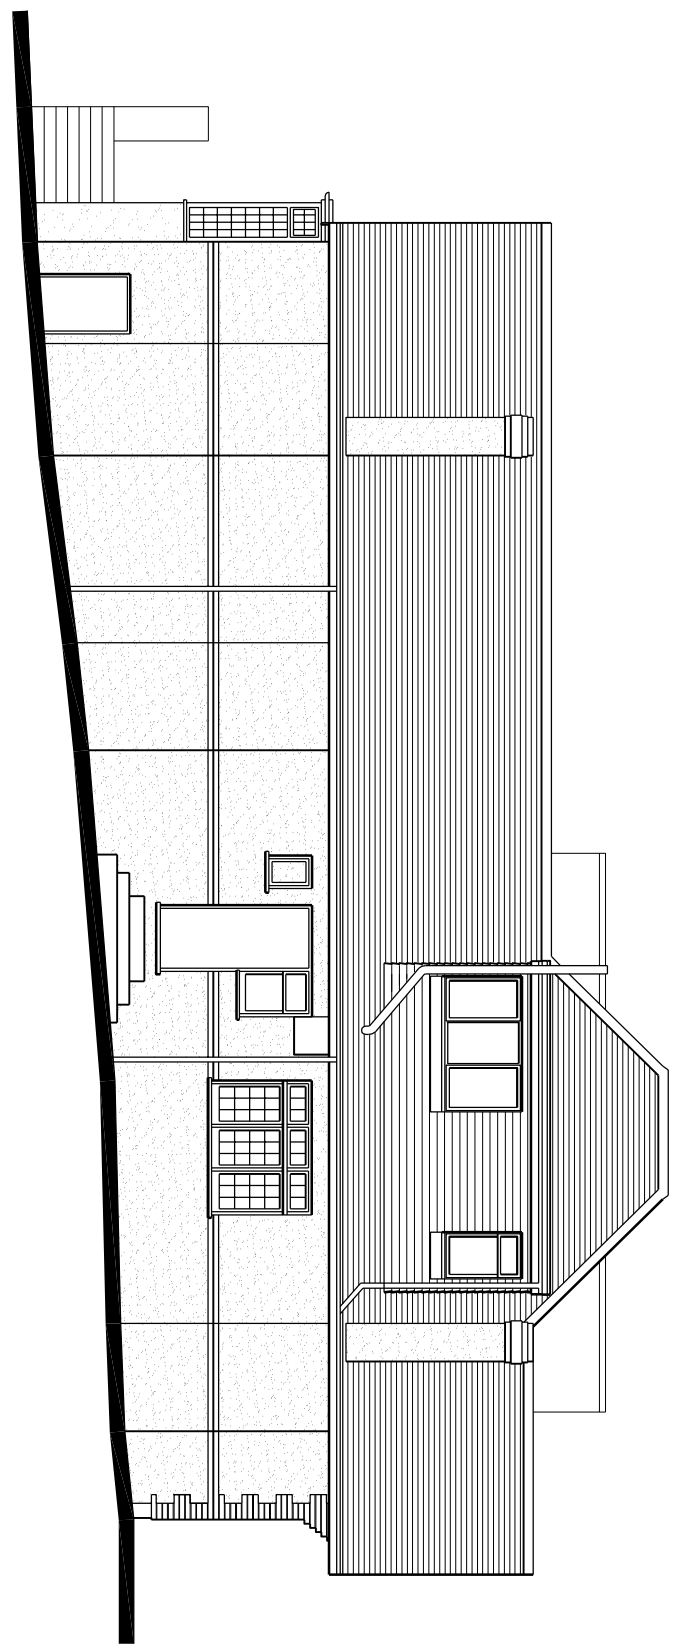
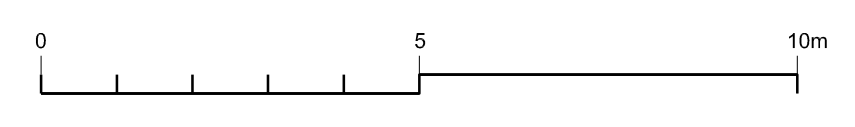




Existing Floor Plans
Roof Floor Plan
1:50@A1

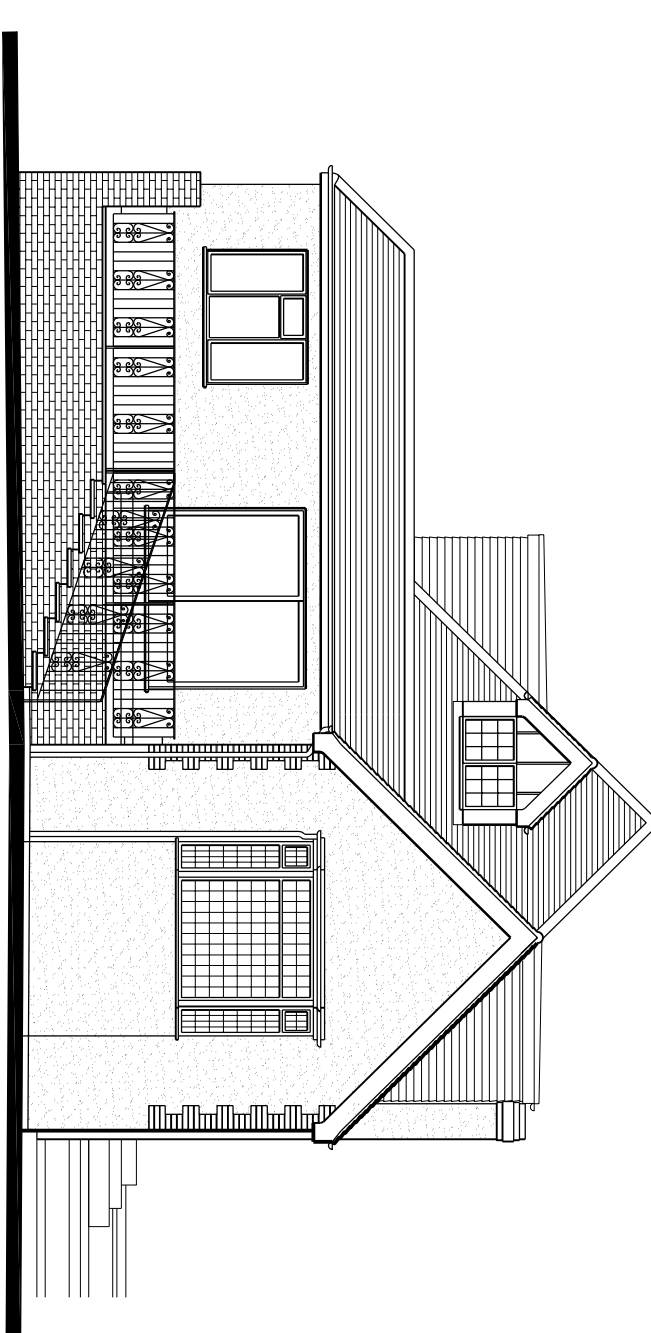



Side Elevation
1:100@A1

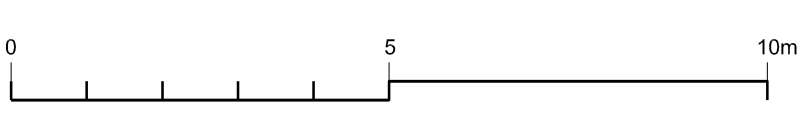



Existing Elevations
Rear Elevation
1:100@A1

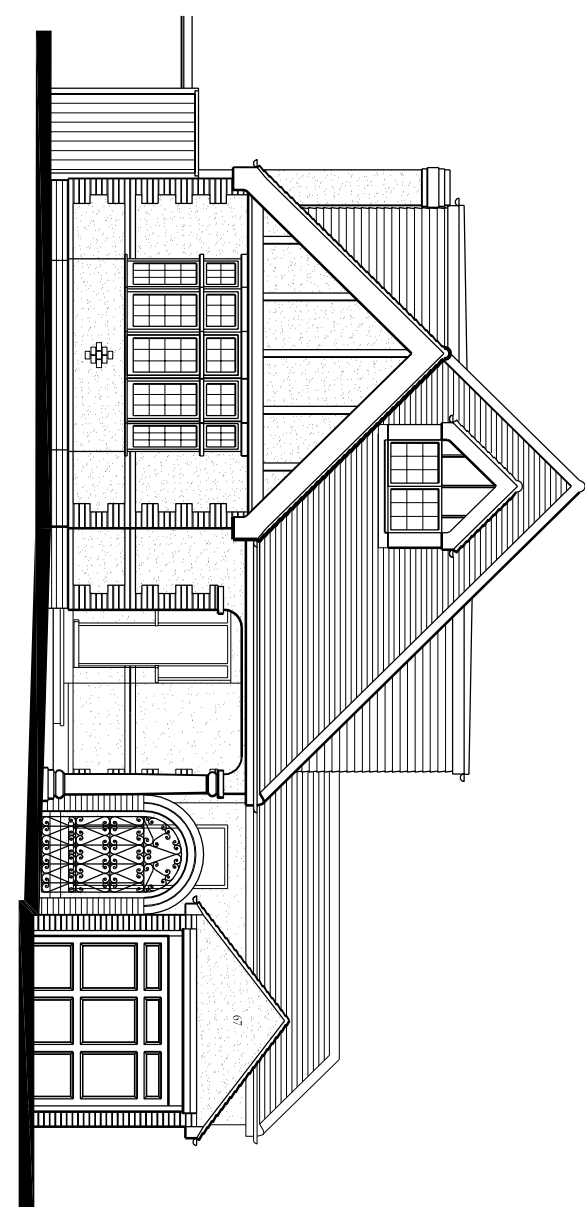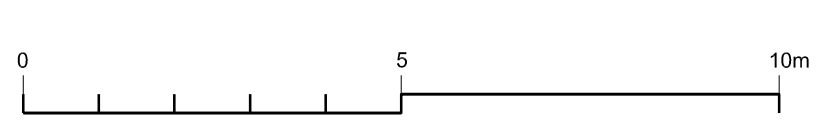

Front Elevation
1:100@A1

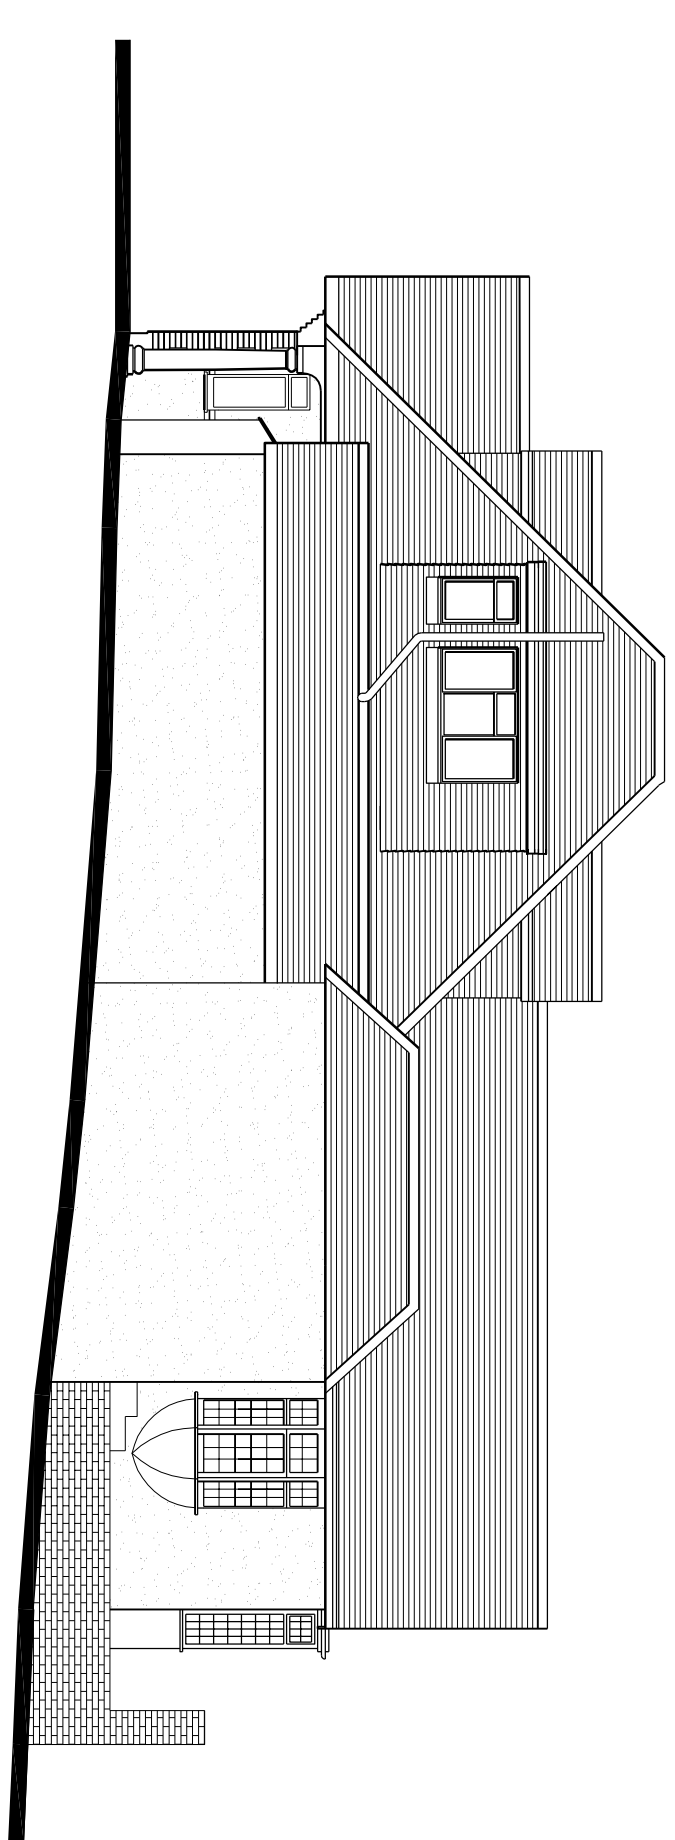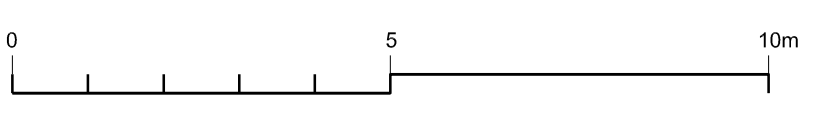

Side Elevation
1:100@A1

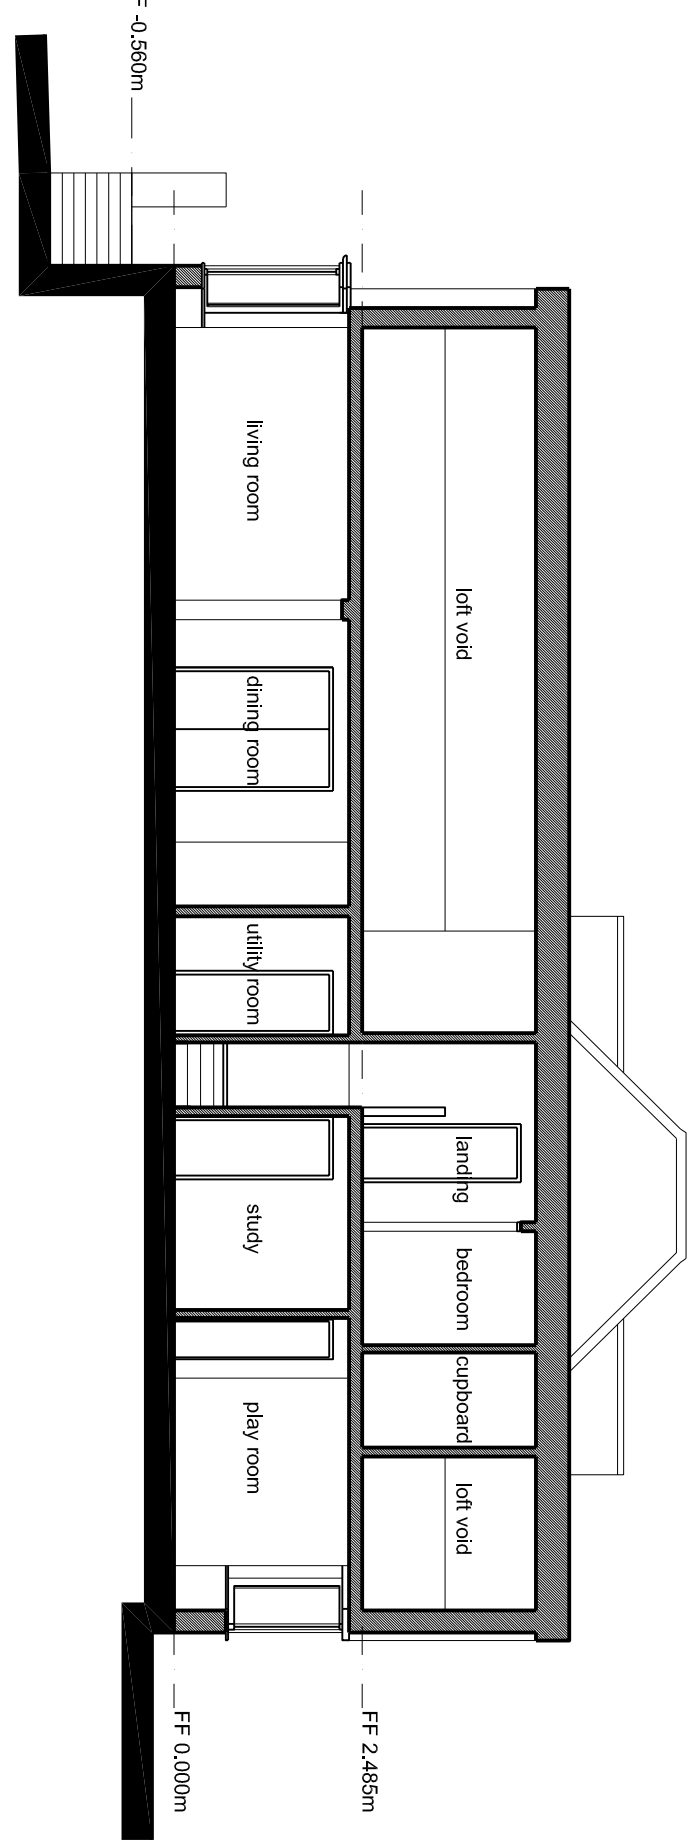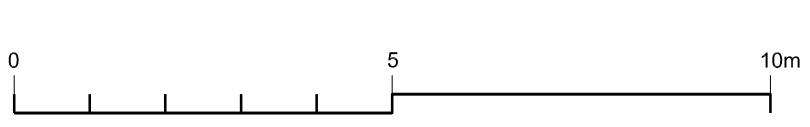


Existing Section A
1:100@A1

P4	Planning	20.09.10
P3	Planning	04.01.10
P2	Planning	02.03.09
P1	Survey Drawing Issue	29.05.09
REV.	DESCRIPTION	DATE

67 The Ridgeway, Cuffley
Hertfordshire EN6 4BD
Existing Roof Plan,
Elevations & Section

Scale @ A1	1:50, 1:100
Created	29.03.2009
Purpose of Issue	PLANNING

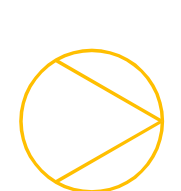

Open Architecture
Architecture
Building Surveying
Project Management
Interior design

48-56 Royal Parade, Newark
Buckingham, Village
London / SE3 0TN
www.openarc.co.uk
T +44 (0)20 8318 9700
F +44 (0)20 8318 0900

Job Reference
09033 003
Drawing Number
P4
Rev