




PROPOSED DWELLING, HATFIELD LONDON COUNTRY CLUB, ESSENDON

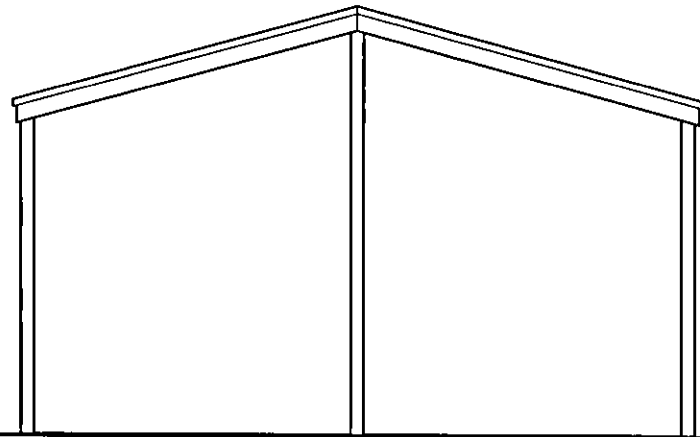


WEST ELEVATION

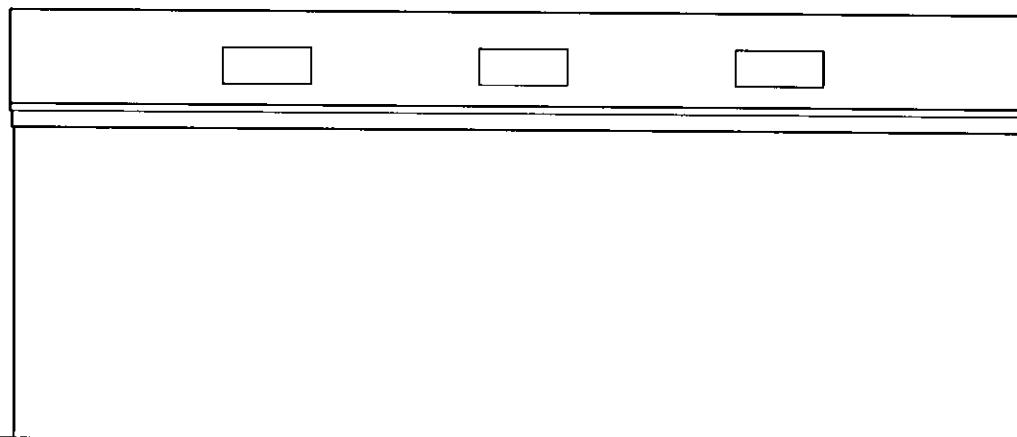


SOUTH ELEVATION

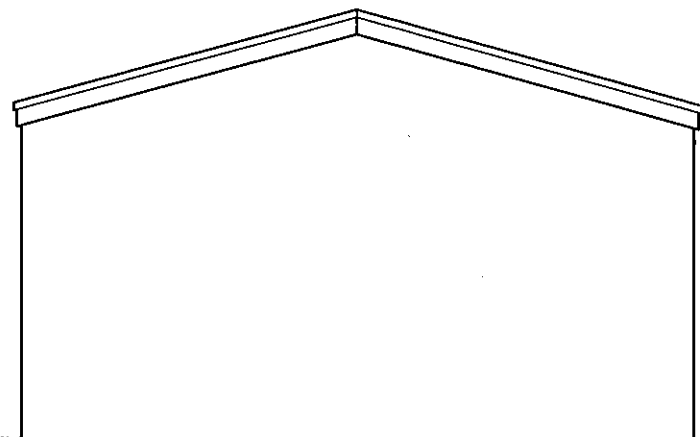

EAST ELEVATION

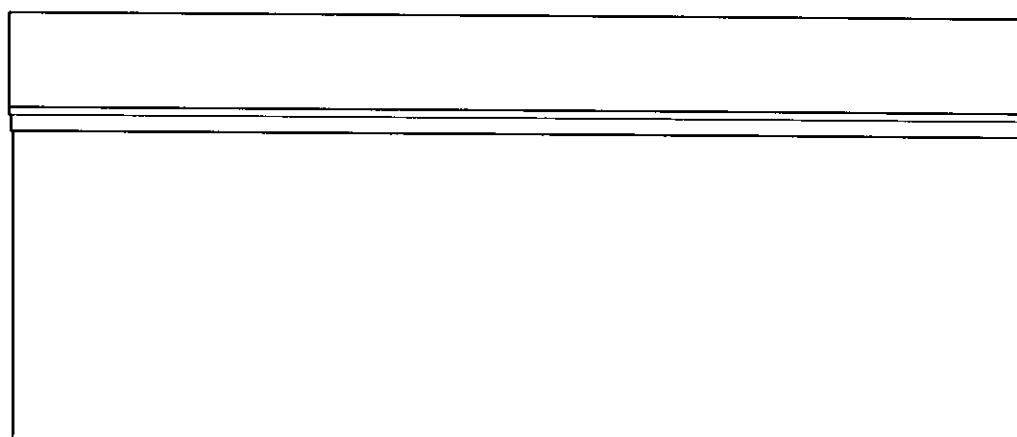

NORTH ELEVATION

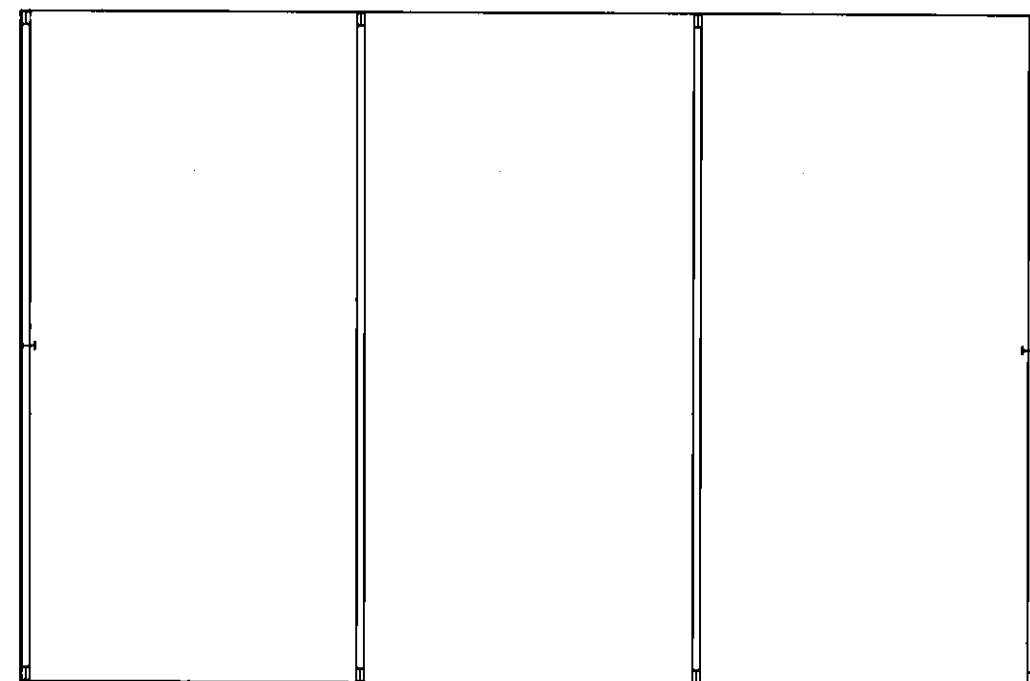


FLOOR PLAN

WELWYN HATFIELD
PLANNING
OFFICE COPY

- 9 SEP 2009

No: 2009/1877

Scale @ 1:100

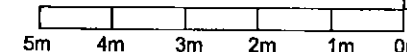

GENERAL NOTES

This scheme is subject to Town Planning and all other necessary consents.
Dimensions, areas and levels where given are only approximate and subject to site survey. All dimensions are to be checked on site, ~~except~~ ~~scale~~ ~~(except for Town Planning Purposes)~~.
This drawing is to be read in conjunction with all relevant consultants' and/or specialists' drawings/documents and any discrepancies or variations are to be notified to the architects before the affected work commences.
All queries relating to design of foundations, floor slabs and any structural elements are to be referred to the structural engineering consultant for resolution.
All feasibility studies are subject to full site survey.
The workmanship of all relevant trades and building operations shall comply with the recommendations of British Standard (BS) 8000:1989 parts 1-15 inclusive.
All design and construction is to be in accordance with the Construction, Design and Management Regulations 1994.

REV | DATE

- 9 SEP 2009

PLANNING

ehp
architects and designers
Hall's Yard, Tilehouse Street, Hitchin, Herts SG5 2DY
T 01462 455257 / 437551
F 01462 437369
E info@ehparchitect.co.uk
W www.ehparchitect.co.uk

CLIENT
Tokyo Leisure Development Co Ltd

PROJECT
Proposed Replacement Dwelling
Hatfield London Country Club
Bedwell Park
Essendon, Herts

DRAWING TITLE
Existing Storage Barn
Plans & Elevations

Drawn LN	Date Sept 2009	Scale 1:100 @ A3
Job No 2008/42	Drawing No PL008	Revision