


NOTES

© Copyright reserved

All dimensions must be checked on site. Do not scale this drawing. Use only figured dimensions. The contractor is responsible for taking and checking all dimensions and levels.


Revisions:

Date:

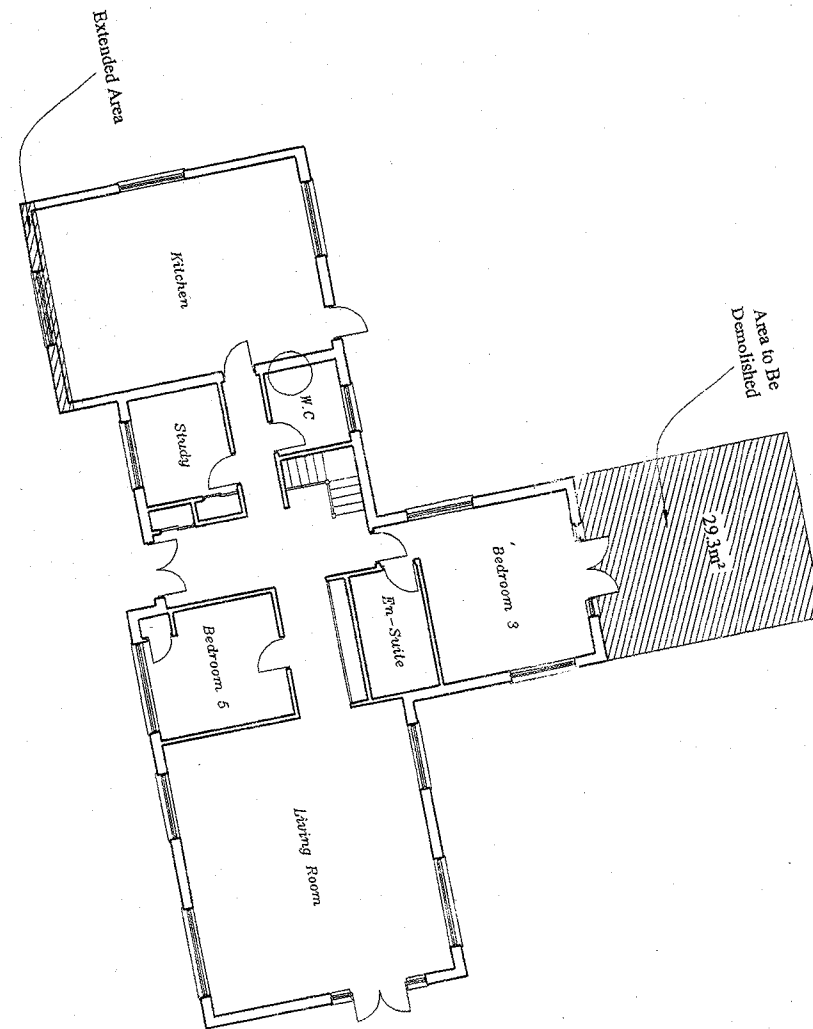

BELL

BELL LANE

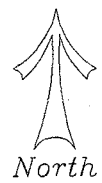

North

WELWYN HATFIELD
PLANNING
29 MAR 2007
No. SG/2007/S11/FP

Paul Samson
Chartered Surveyors

12 Old Park Ridings
Grange Park, London, N21 2EU
Tel. 020 8350 6070
Fax. 020 8482 1164
E mail: plansam@hotmail.com



Project:



The Forge
5 Bell Lane
Brookmans Park
Herts AL9 7AY

Client:

Drawing Title:
Proposed 2 Storey Extension
Site Plan 1:200

Drawing Status:
Planning

Rev:	Date:	Drawn:	Checked:
Scale:	Dec. 06	BS/PKS	
Dwg. No.:	1239 - 06		Rev.:

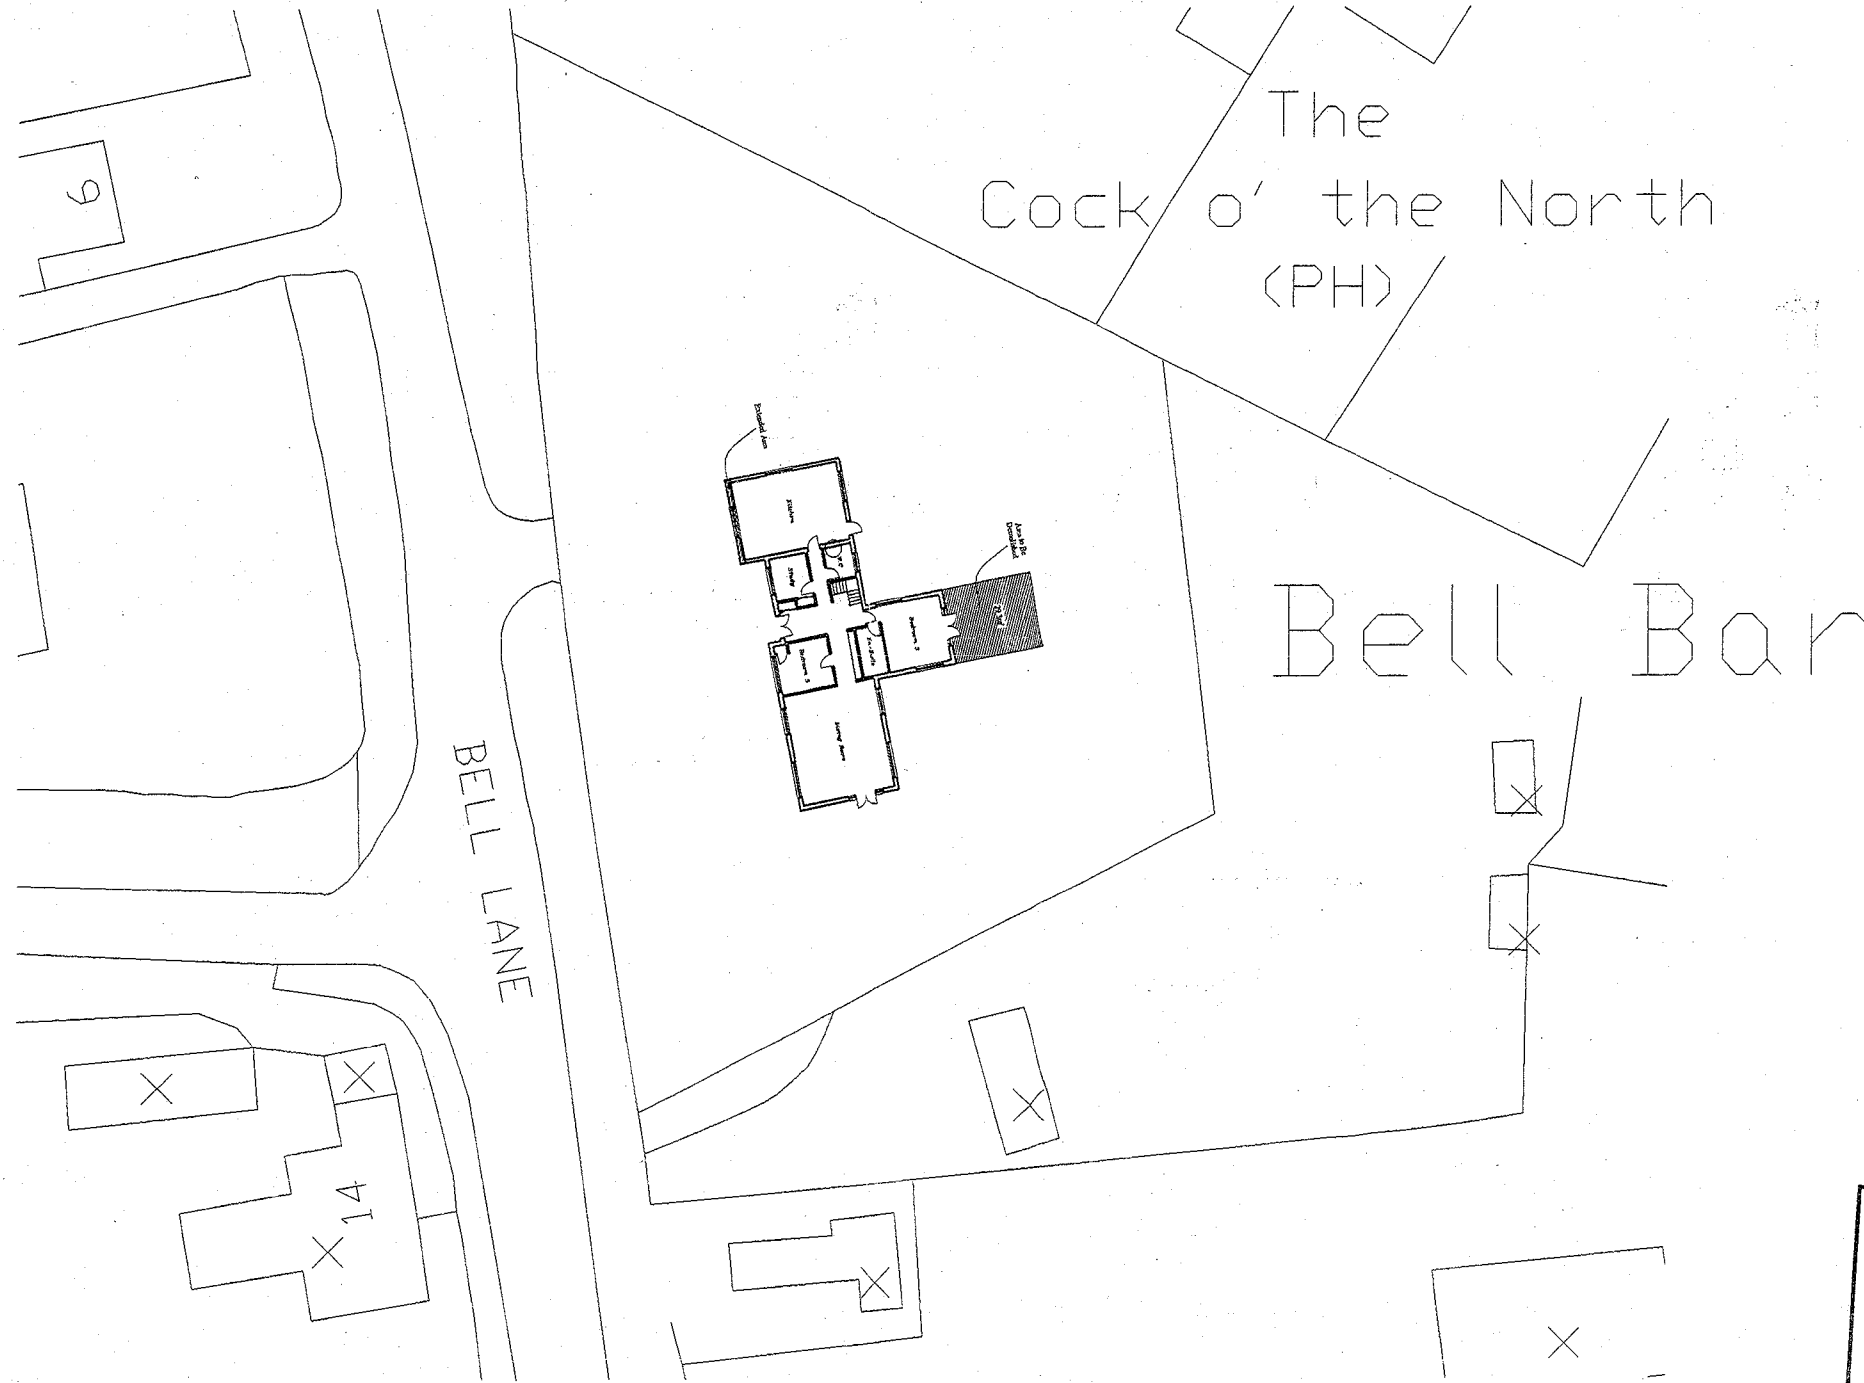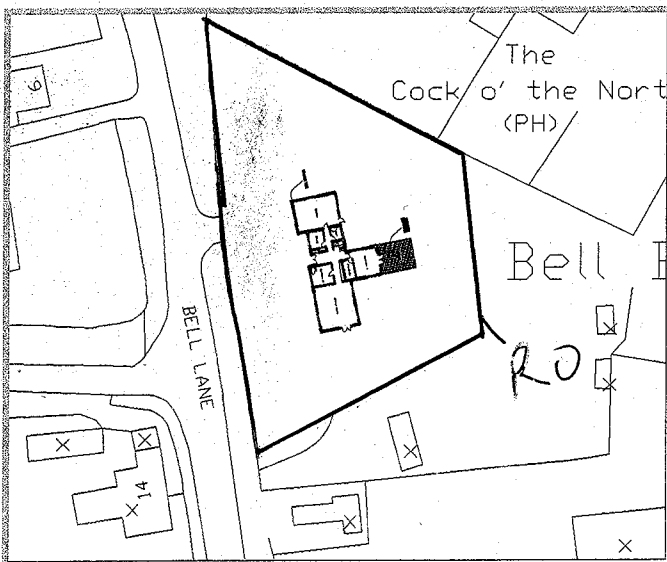


NOTES

© Copyright reserved

All dimensions must be checked on site. Do not scale this drawing. Use only figured dimensions. The contractor is responsible for taking and checking all dimensions and levels.

Revisions:

Date:

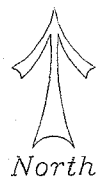

**WELWYN HATFIELD
PLANNING**
29 MAR 2007
No: 86/2007/SU/FP

Paul Samson
Chartered Surveyors
10 Old Park Place
Brookmans Park, Hemel Hempstead, Herts
HP28 9JG
Tel: 0464 252111
Fax: 0464 252112
A valid chartered professional body


Project:
The Forge
5 Bell Lane
Brookmans Park
Herts AL9 7AY

Client:


Drawing Title:
Proposed 2 Storey Extension
Site Plan 1:500
Location Plan 1:1250

Drawing Status:
Planning


Rev:	Date:	Drawn:	Checked:
Scale:	Dec. 06	BS/PKS	
Dwg. No.:	1239 - 05a		
Rev:			

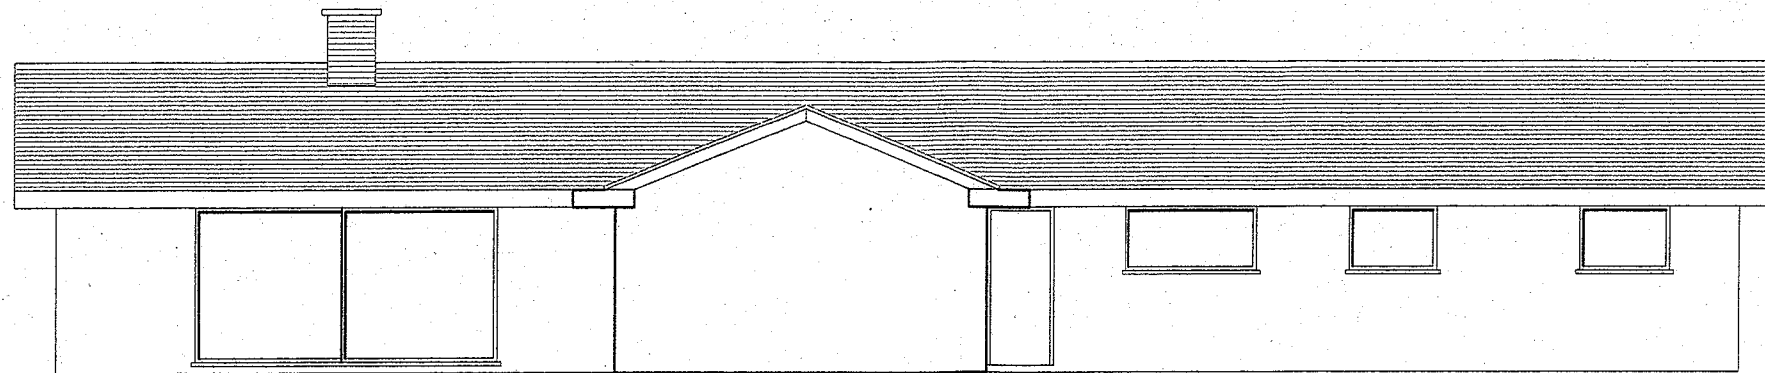


Existing Rear Elevation

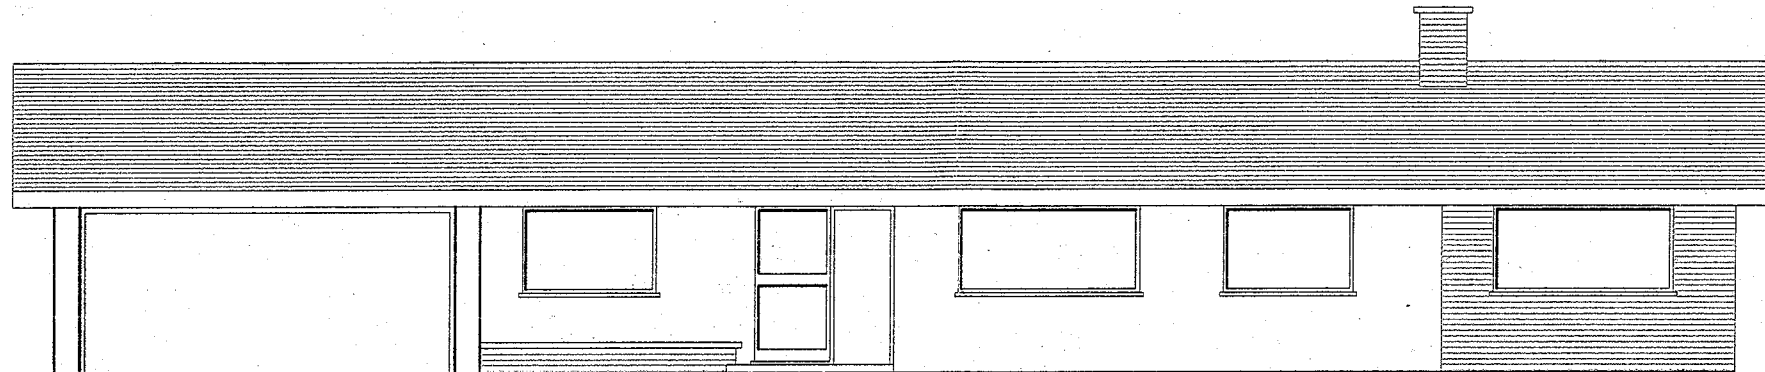

Existing Front Elevation

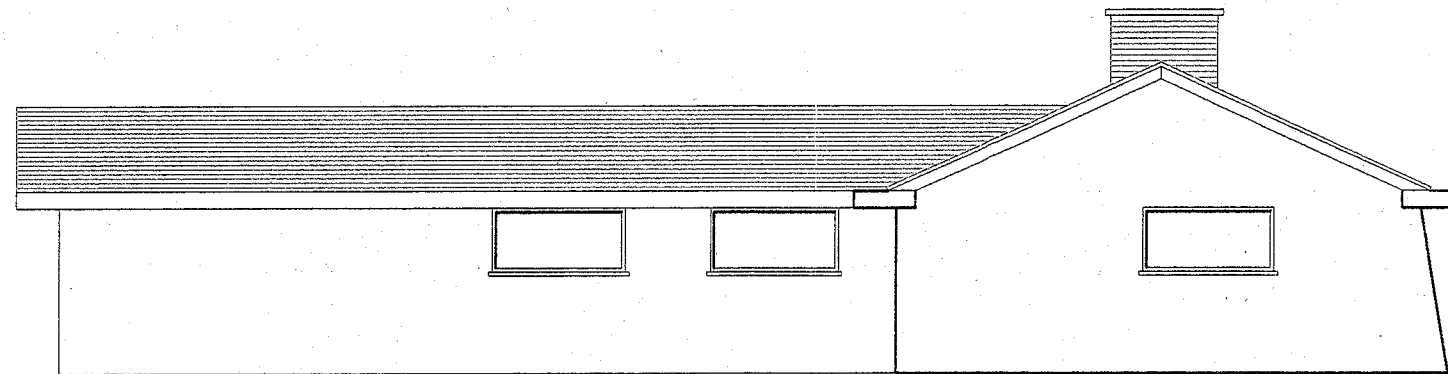

Existing Side Elevation

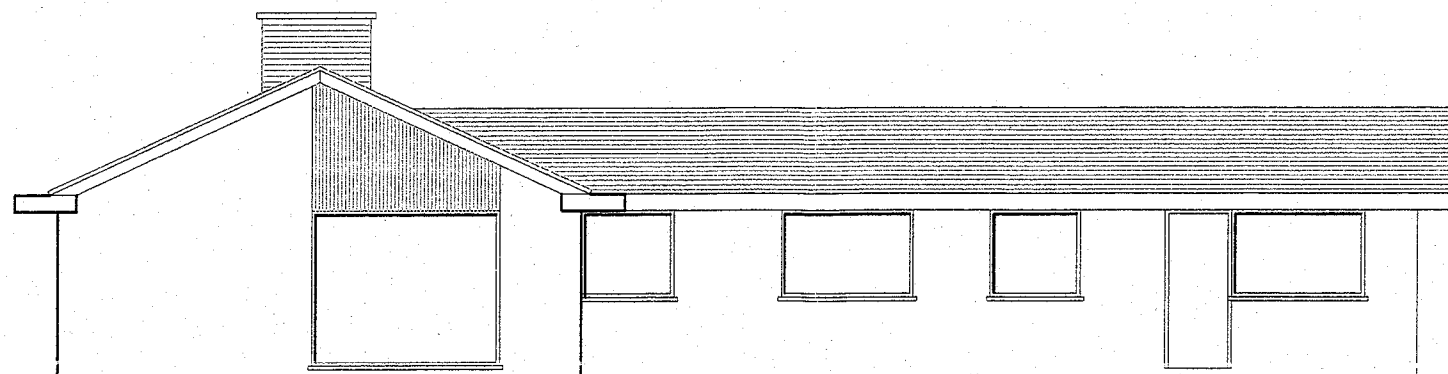

Existing Side Elevation

NOTES

© Copyright reserved

All dimensions must be checked on site. Do not scale this drawing. Use only figured dimensions. The contractor is responsible for taking and checking all dimensions and levels.

Revisions:

Date:

WELWYN HATFIELD
PLANNING
29 MAR 2007
No: SG/2007/S11/FP

Paul Samson
Chartered Surveyors

12 Old Park Ridings
Grange Park, London, N21 2EU
Tel. 020 8350 6070
Fax. 020 8482 1164
E mail: plansam@hotmail.com



Project:

The Forge
5 Bell Lane
Brookmans Park
Herts AL9 7AY

Client:

Drawing Title:
Proposed 2 Storey Extension
Existing Elevations

Drawing Status:
Planning

Rev:

Scale:

1:100

Date:

Nov. 06

Drawn :

BS/PKS

Checked :

Dwg. No.:

1239 - 02

Rev.


NOTES

© Copyright reserved

All dimensions must be checked on site. Do not scale this drawing. Use only figured dimensions. The contactor is responsible for taking and checking all dimensions and levels.

Revisions:


Date:

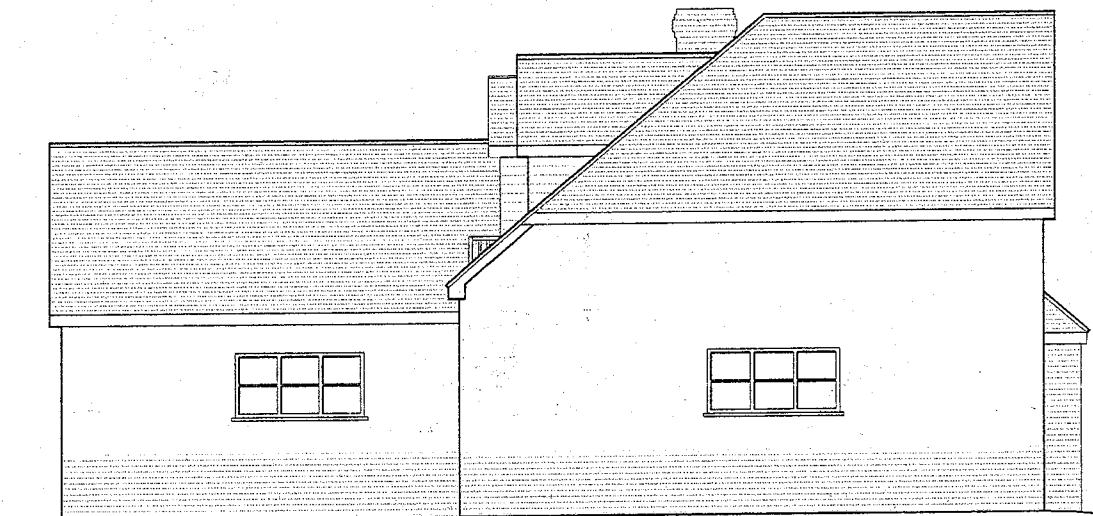

Proposed Side Elevation



Proposed Front Elevation

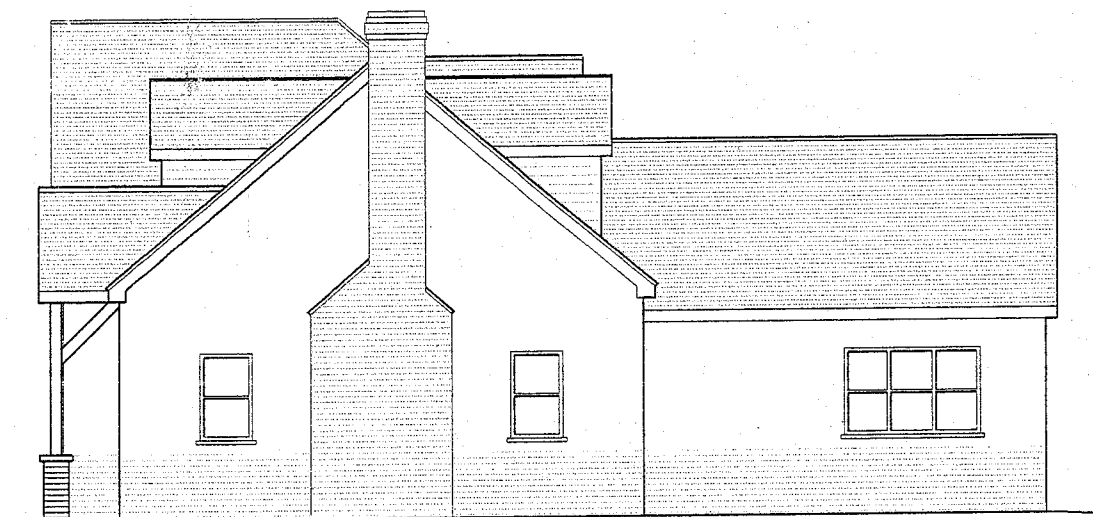

Proposed Side Elevation



Proposed Rear Elevation

WELWYN HATFIELD
PLANNING
29 MAR 2007
 No: *8/2007/S11/FP*

Paul Samson
 Chartered Surveyors
 11 Old Fort House
 Orange Walk, London, W11 3BP
 Tel: 020 8370 8070
 Fax: 020 8401 1154
 E-mail: paul@paulsamson.co.uk

Project:
 The Forge
 5 Bell Lane
 Brookmans Park
 Herts AL9 7AY

Client:

Drawing Title:
 Proposed 2 Storey Extension
 Proposed Elevations

Drawing Status:
 Planning

Rev:	Date:	Drawn:	Checked:
Scale:	Jan. 07	BS/PKS	
1:100			

Dwg. No.:	Rev.:
1239 - 04c	


NOTES

© Copyright reserved

All dimensions must be checked on site. Do not scale this drawing. Use only figured dimensions. The contractor is responsible for taking and checking all dimensions and levels.

Revisions:

Date:

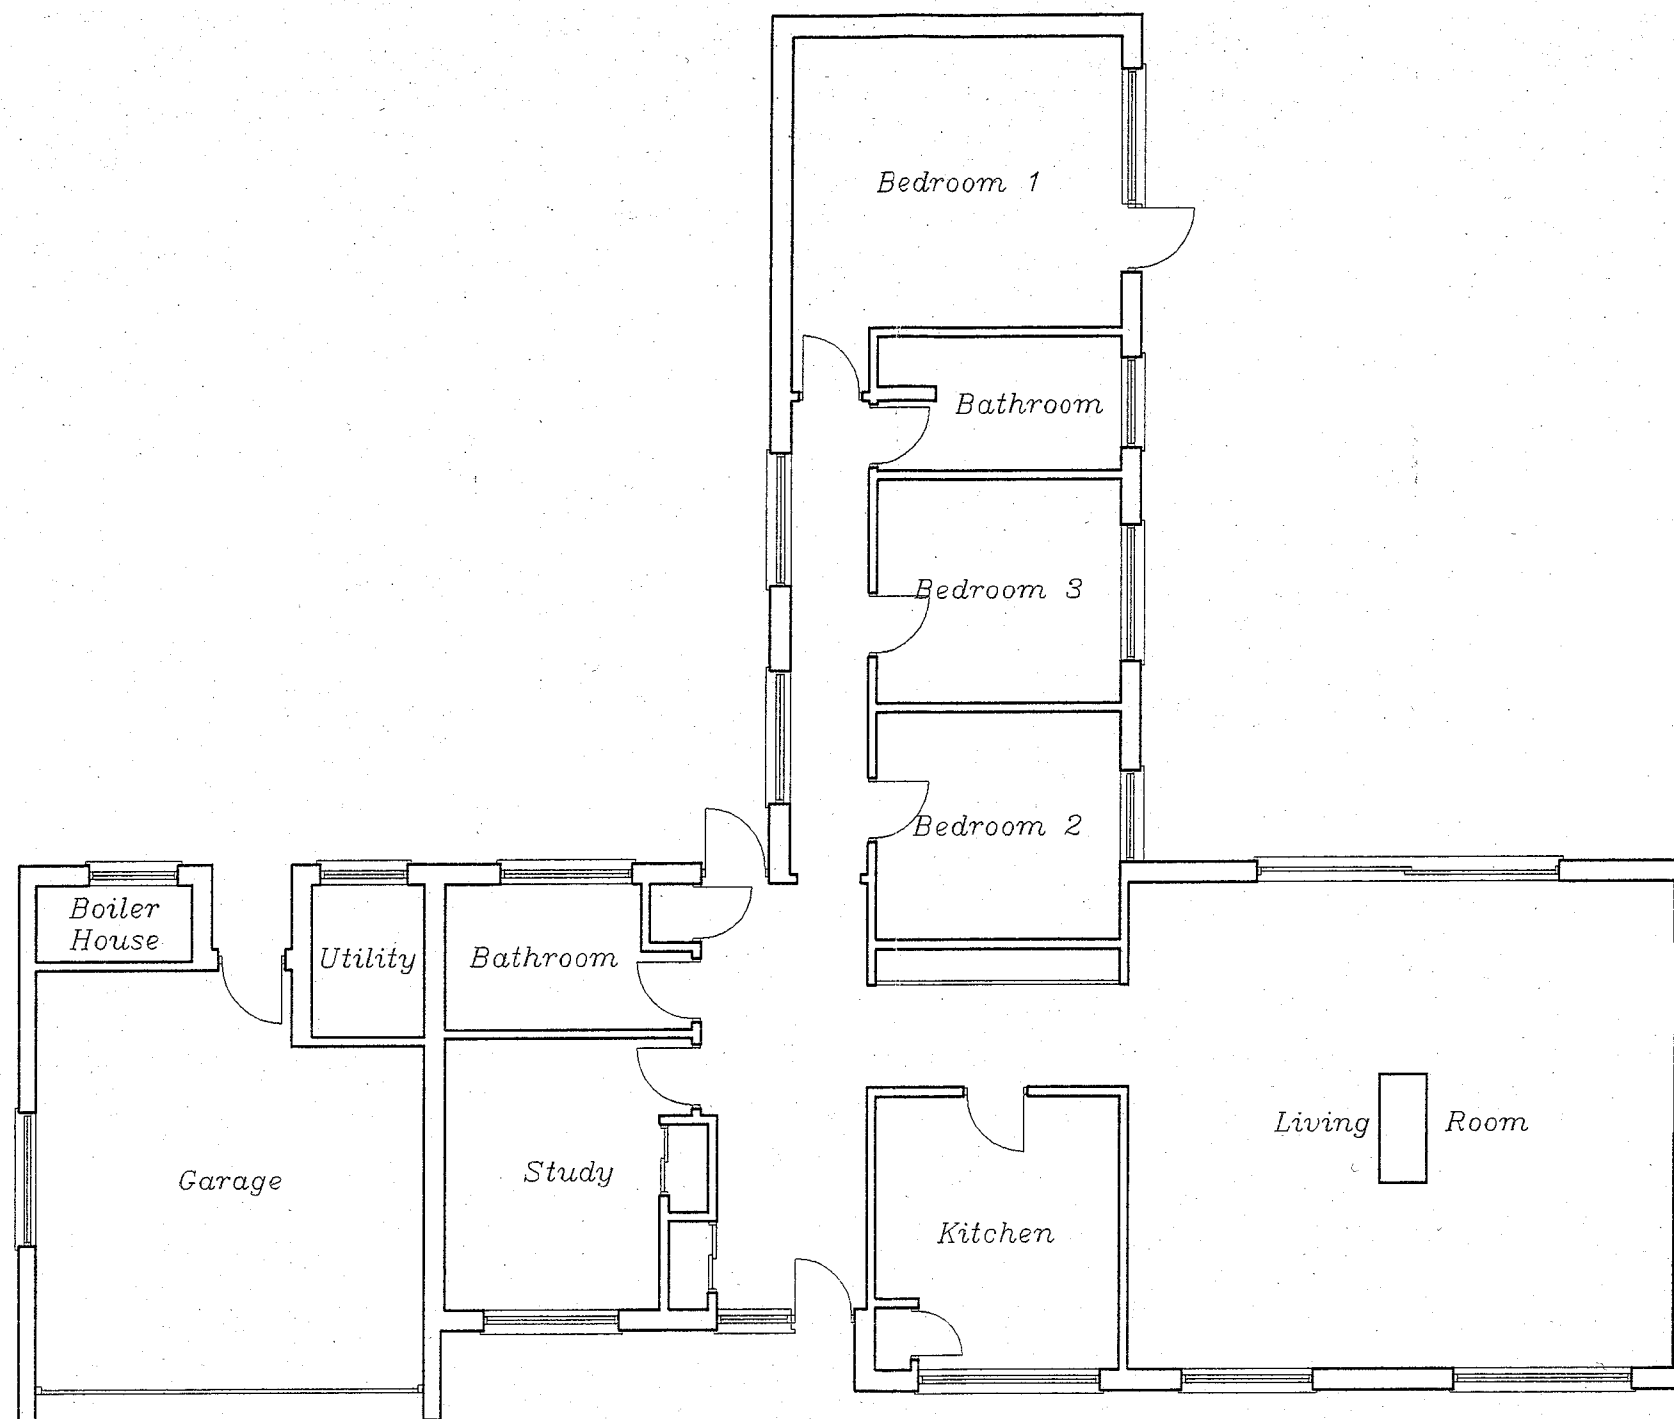

Existing Ground Floor Plan

WELWYN HATFIELD
PLANNING
29 MAR 2007
No: S6/2007/S11/P

Paul Samson
Chartered Surveyors
12 Old Park Ridings
Grange Park, London, N21 2EU
Tel. 020 8350 6070
Fax. 020 8482 1164
E mail: plansam@hotmail.com



Project:
The Forge
5 Bell Lane
Brookmans Park
Herts AL9 7AY

Client:

Drawing Title:
Proposed 2 Storey Extension
Existing Floor Plans

Drawing Status:
Planning

Rev:			
Scale:	Date:	Drawn :	Checked :
1:100	Nov. 06	BS/PKS	
Dwg. No.:	1239 - 01		Rev.



NOTES

© Copyright reserved

All dimensions must be checked on site. Do not scale this drawing. Use only figured dimensions. The contractor is responsible for taking and checking all dimensions and levels.

Revisions:

Date:

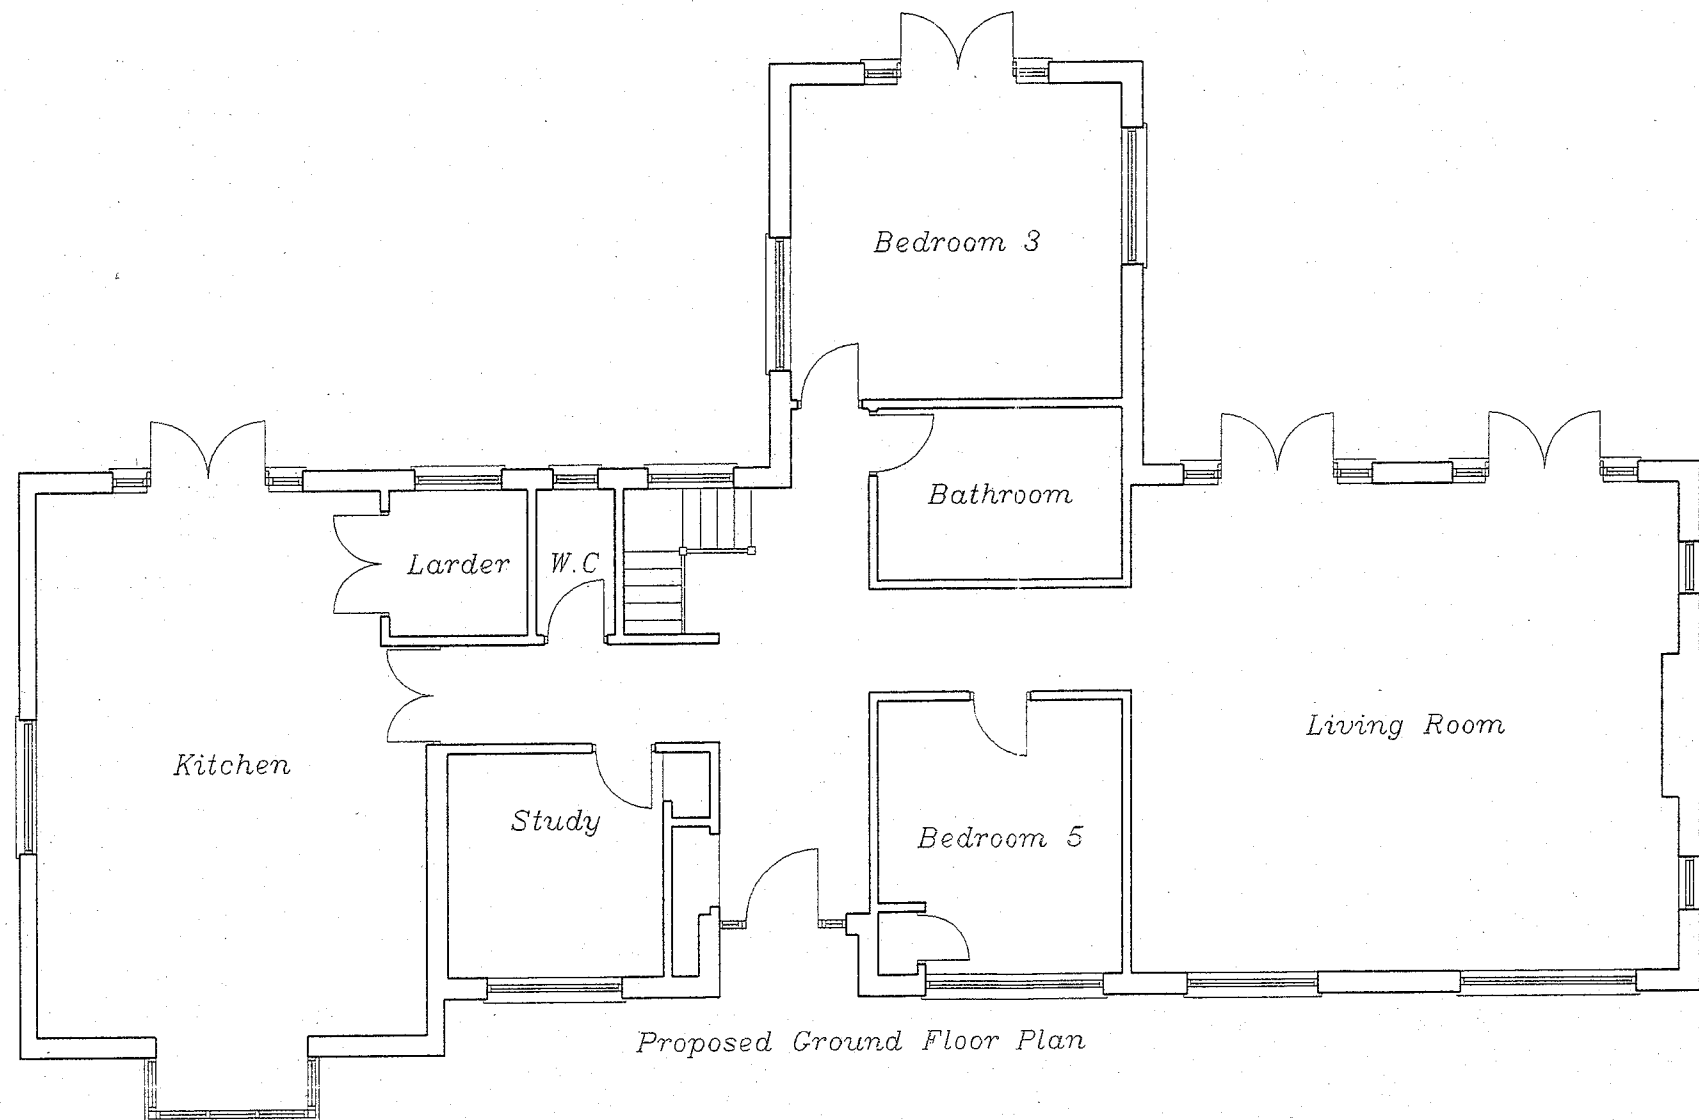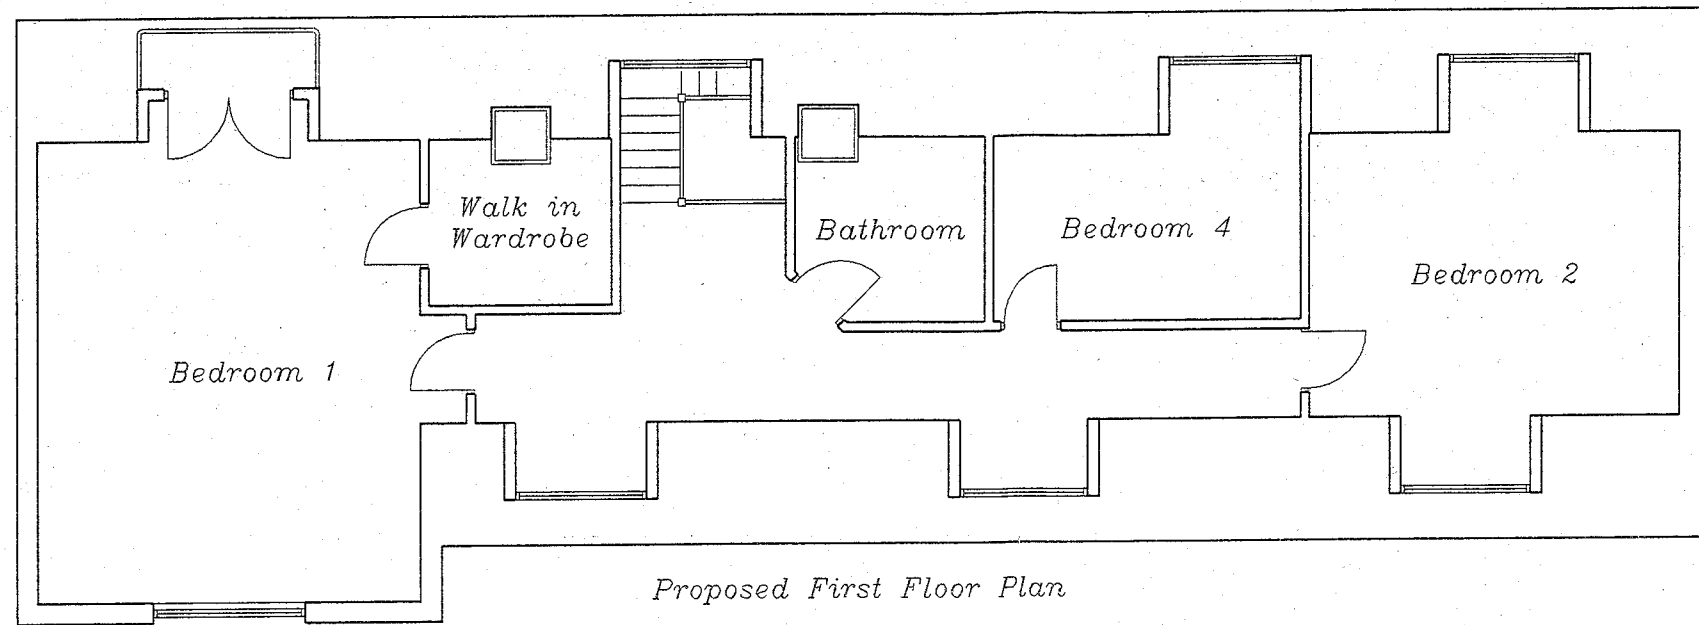

**WELWYN HATFIELD
PLANNING**
29 MAR 2007
No: 86/2007/S11/FP

Paul Samson
Chartered Surveyors
12 Old Park Buildings
Grange Park, London, N11 2BU
Tel. 020 8350 6070
Fax. 020 8432 1164
E mail: paulsam@btinternet.com



Project:
The Forge
5 Bell Lane
Brookmans Park
Herts AL9 7AY

Client:

Drawing Title:
Proposed 2 Storey Extension
Proposed Floor Plans

Drawing Status:
Planning

Rev:			
Scale:	Date:	Drawn:	Checked:
1:100	Jan. 07	BS/PKS	
Dwg. No.	1239 - 03b		Rev: