

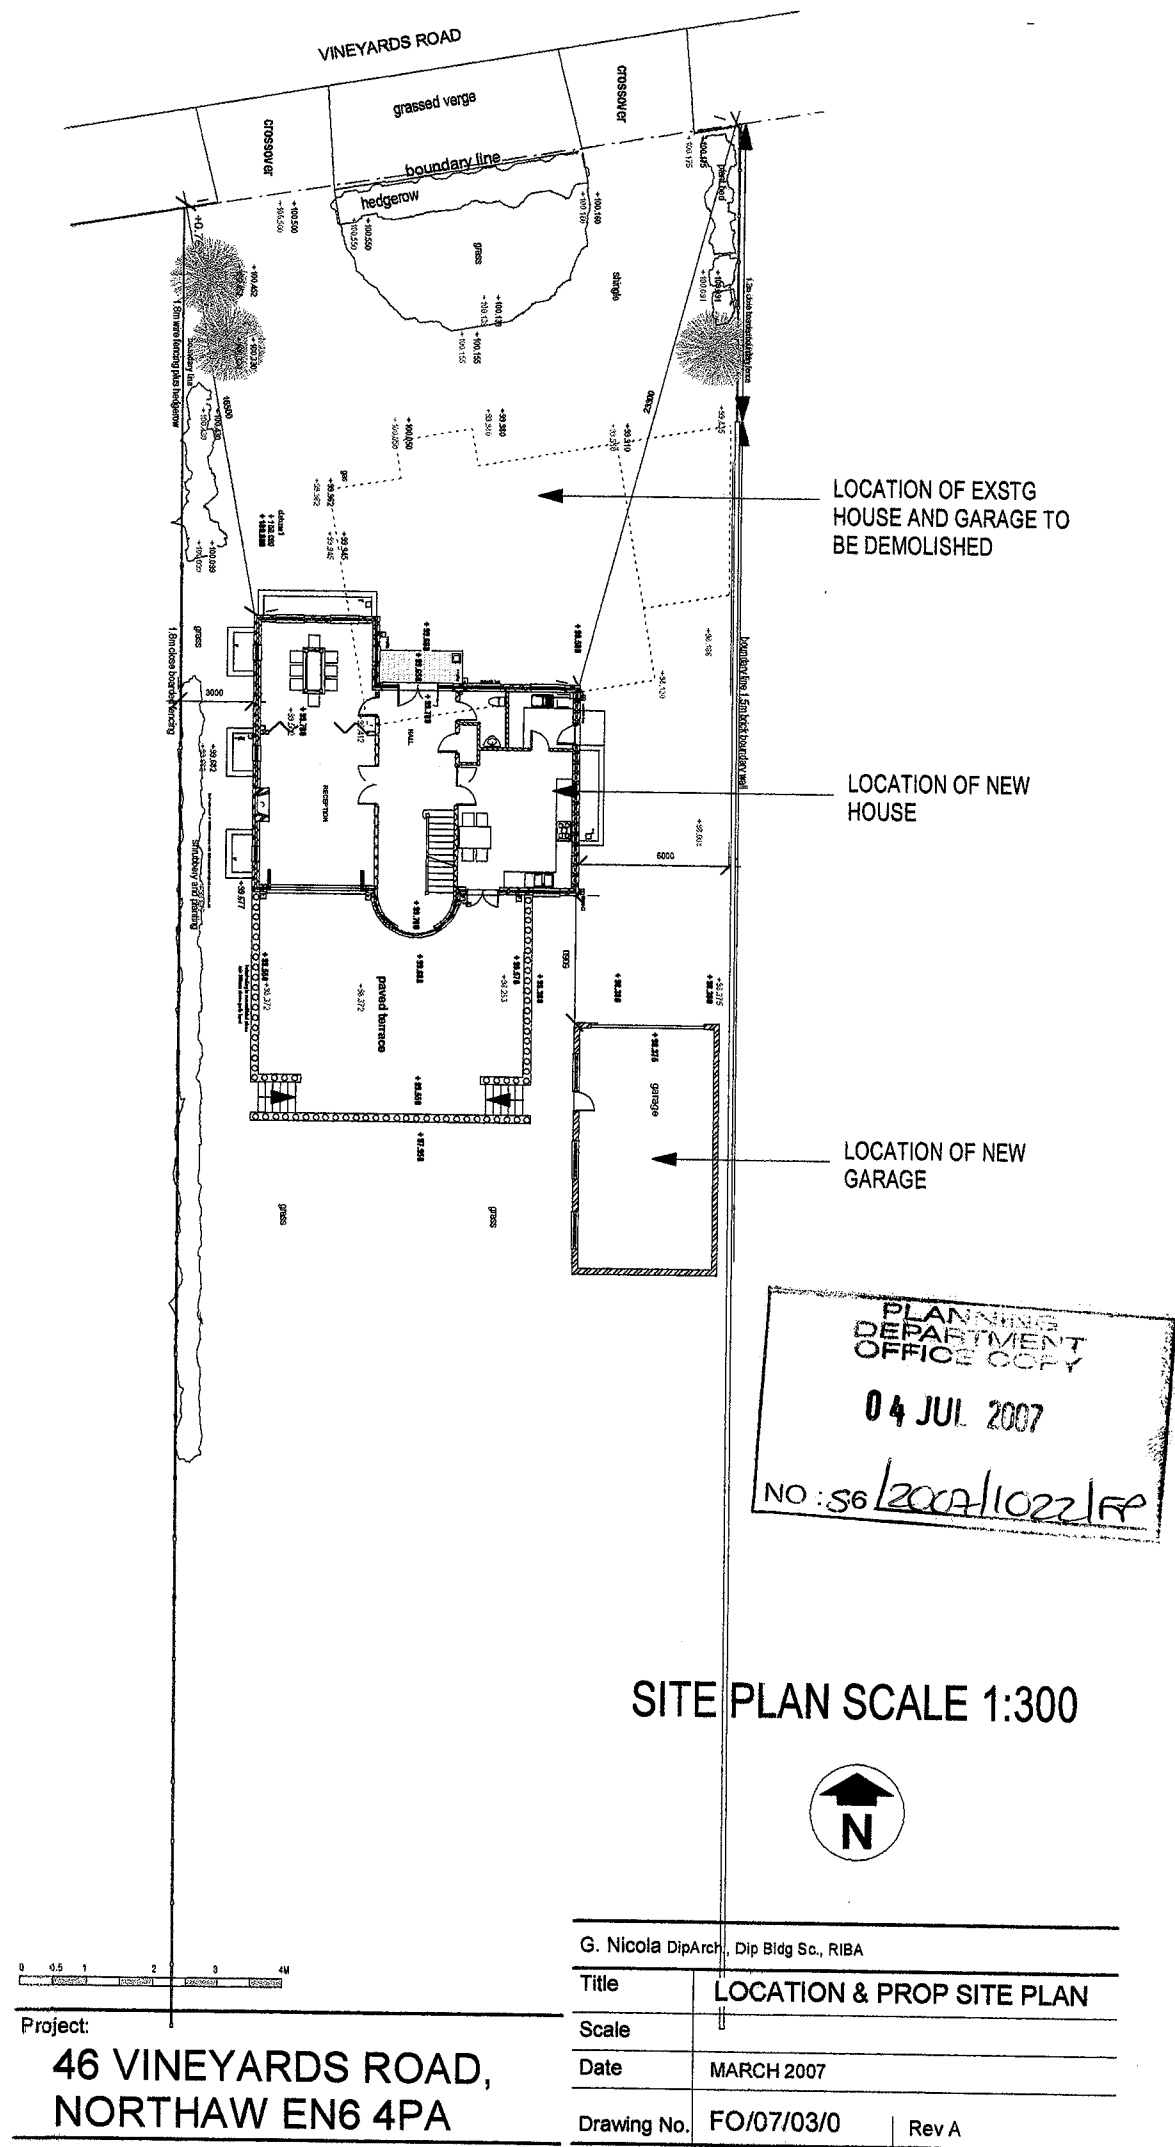


OS PLAN SCALE 1:1250

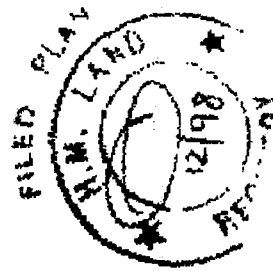


SITE PLAN SCALE 1:300

PLANNING DEPARTMENT OFFICE COPY
 04 JUL 2007
 NO: S6/2007/1022/FP

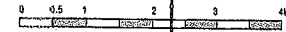

Project: 46 VINEYARDS ROAD,
 NORTHAW EN6 4PA

G. Nicola DipArch, Dip Bldg Sc., RIBA	
Title	LOCATION & PROP SITE PLAN
Scale	
Date	MARCH 2007
Drawing No.	FO/07/03/0 Rev A

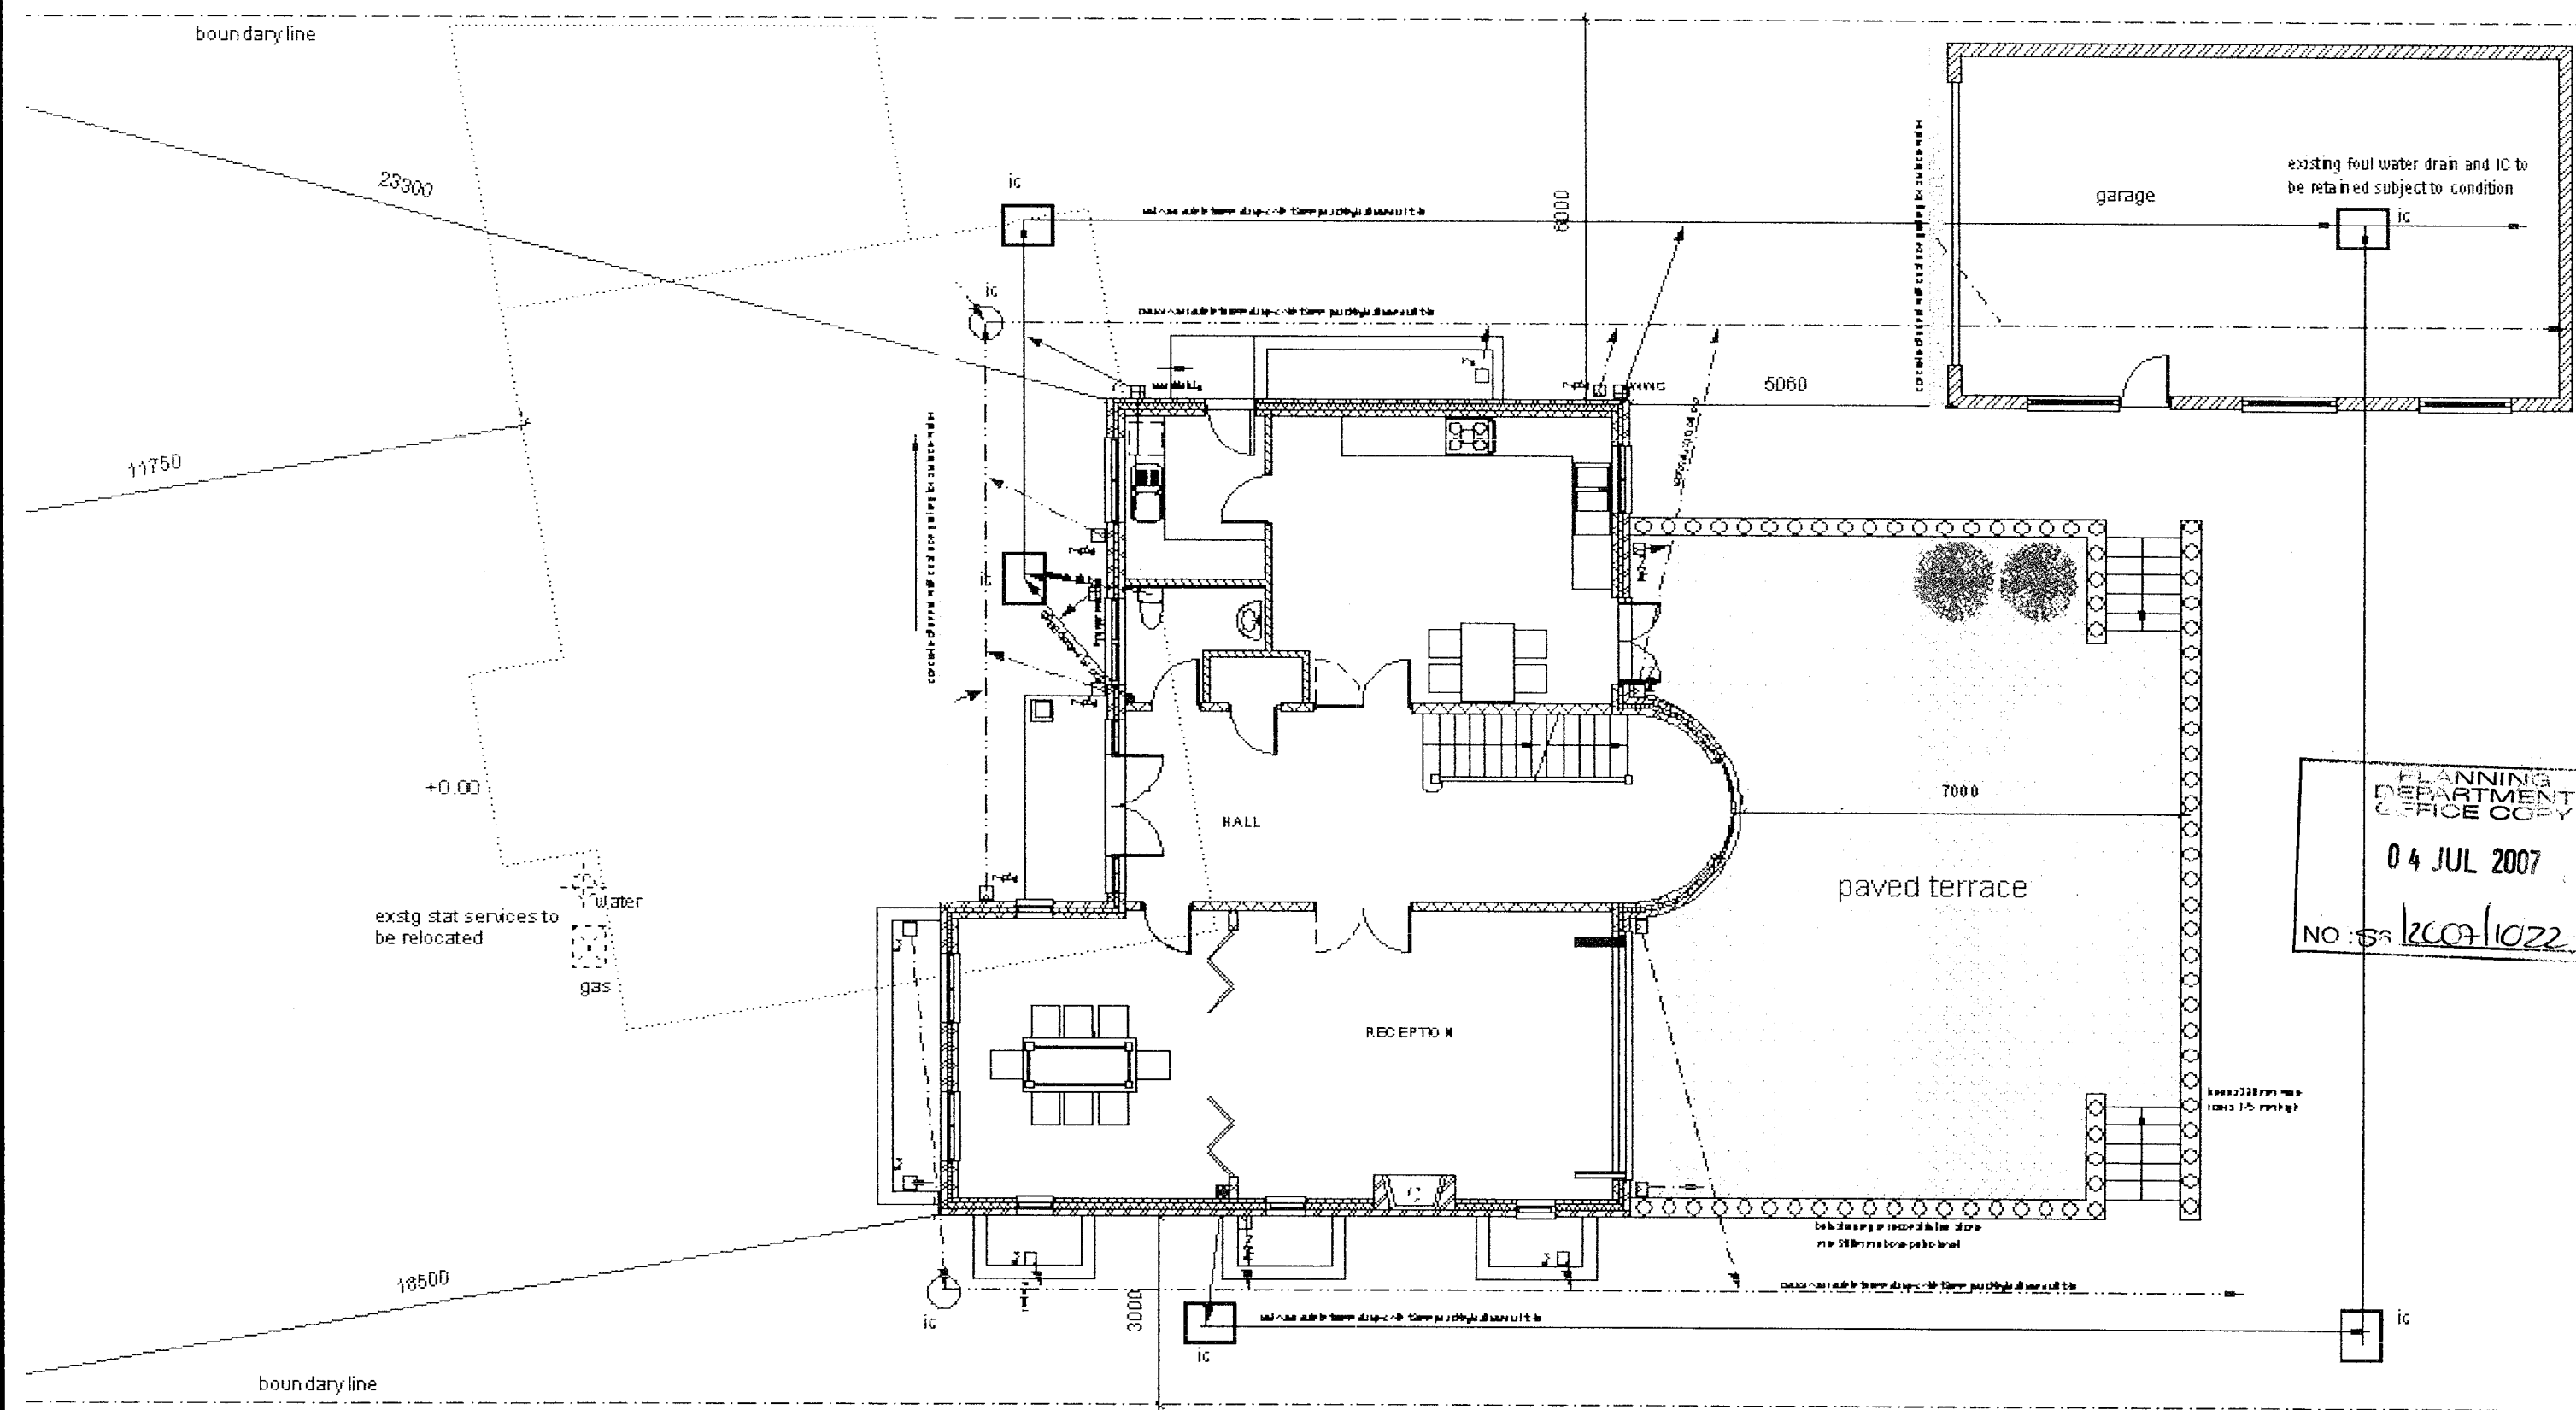


PLANNING
DEPARTMENT
OFFICE COPY
04 JUL 2007
NO: S 2007/1022 LP

- KEY**
- Existing house & garage to be demolished
 - ▨ New brick walls
 - ▩ New concrete block walls



Project:
**46 VINEYARD ROAD,
NORTHAW EN6 4PA**


G. Nicola Dip Arch., Dip Bldg Sc., RIBA	
Title	PROPOSED SITE PLAN
Scale	
Date	MARCH 2007
Drawing No.	FO/07/03/2 Rev A

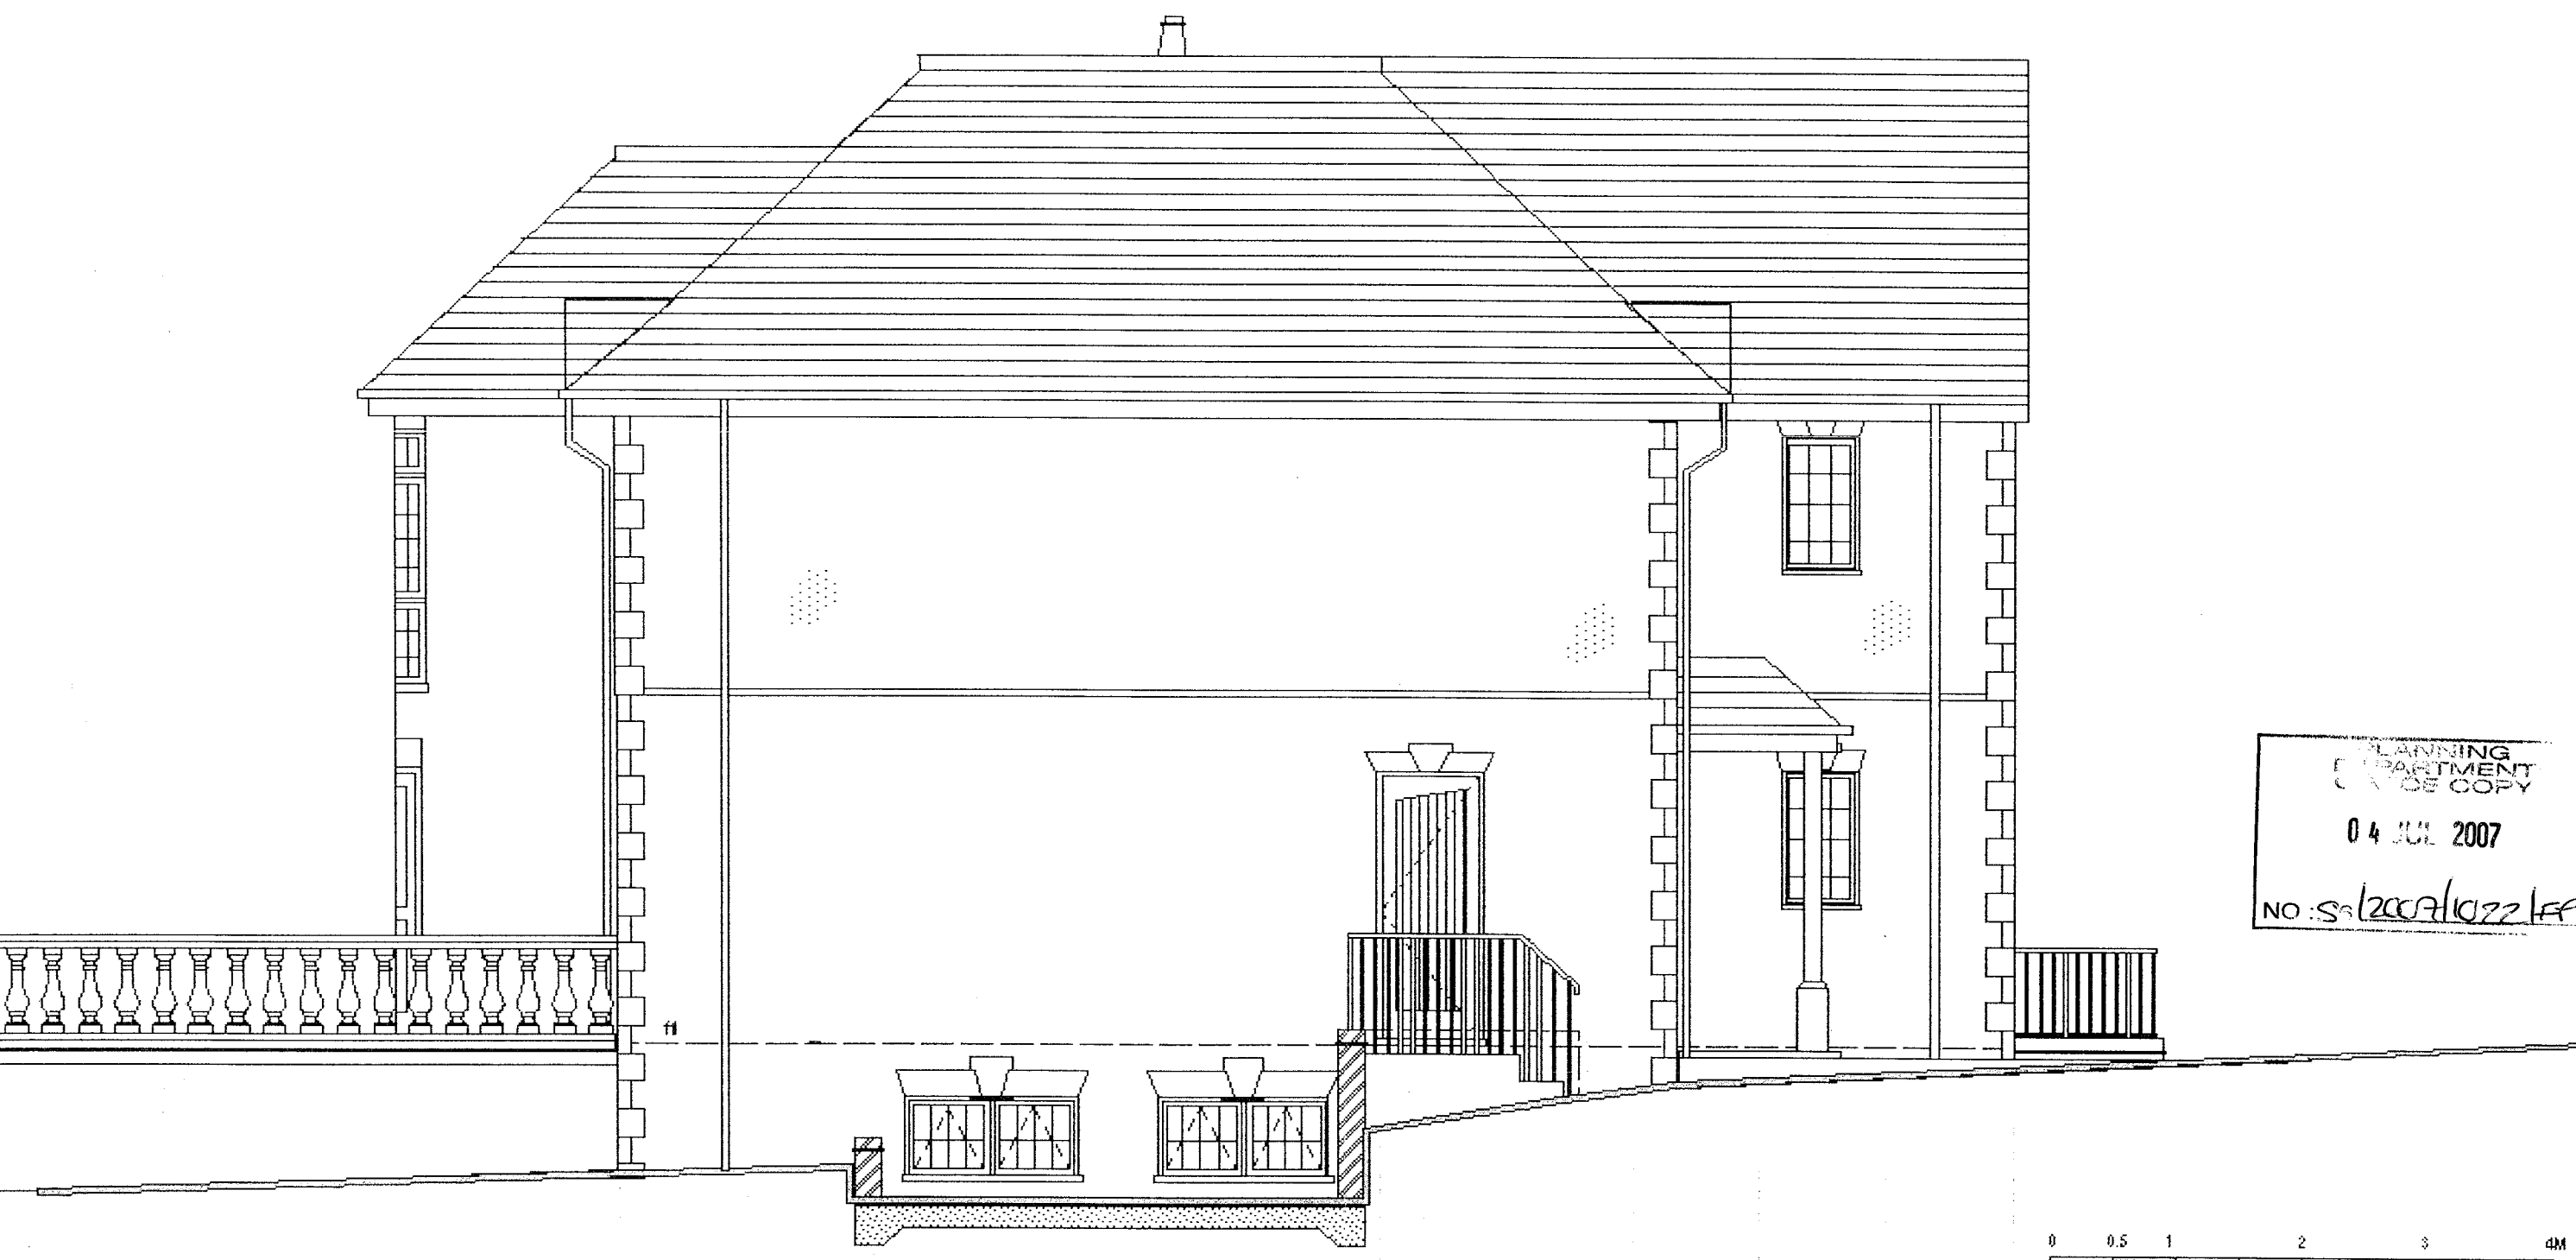

PLANNING
DEPARTMENT
OFFICE COPY

04 JUL 2007

NO: S/2007/1022/FP

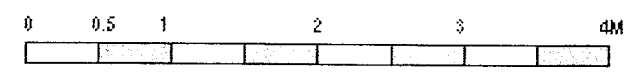


Project:
**46 VINEYARD ROAD,
NORTHAW EN6 4PA**

Y14 Y13 Y12 Y11 Y10 Y9 Y8 Y7 Y6 Y5 Y4 Y3 Y2 Y1

G. Nicola Dip Arch, Dip Bldg Ec., RIBA

Title	SIDE ELEVATION (EAST)
Scale	1:50
Date	MARCH 2007
Drawing No.	FO/07/03/8 Rev A

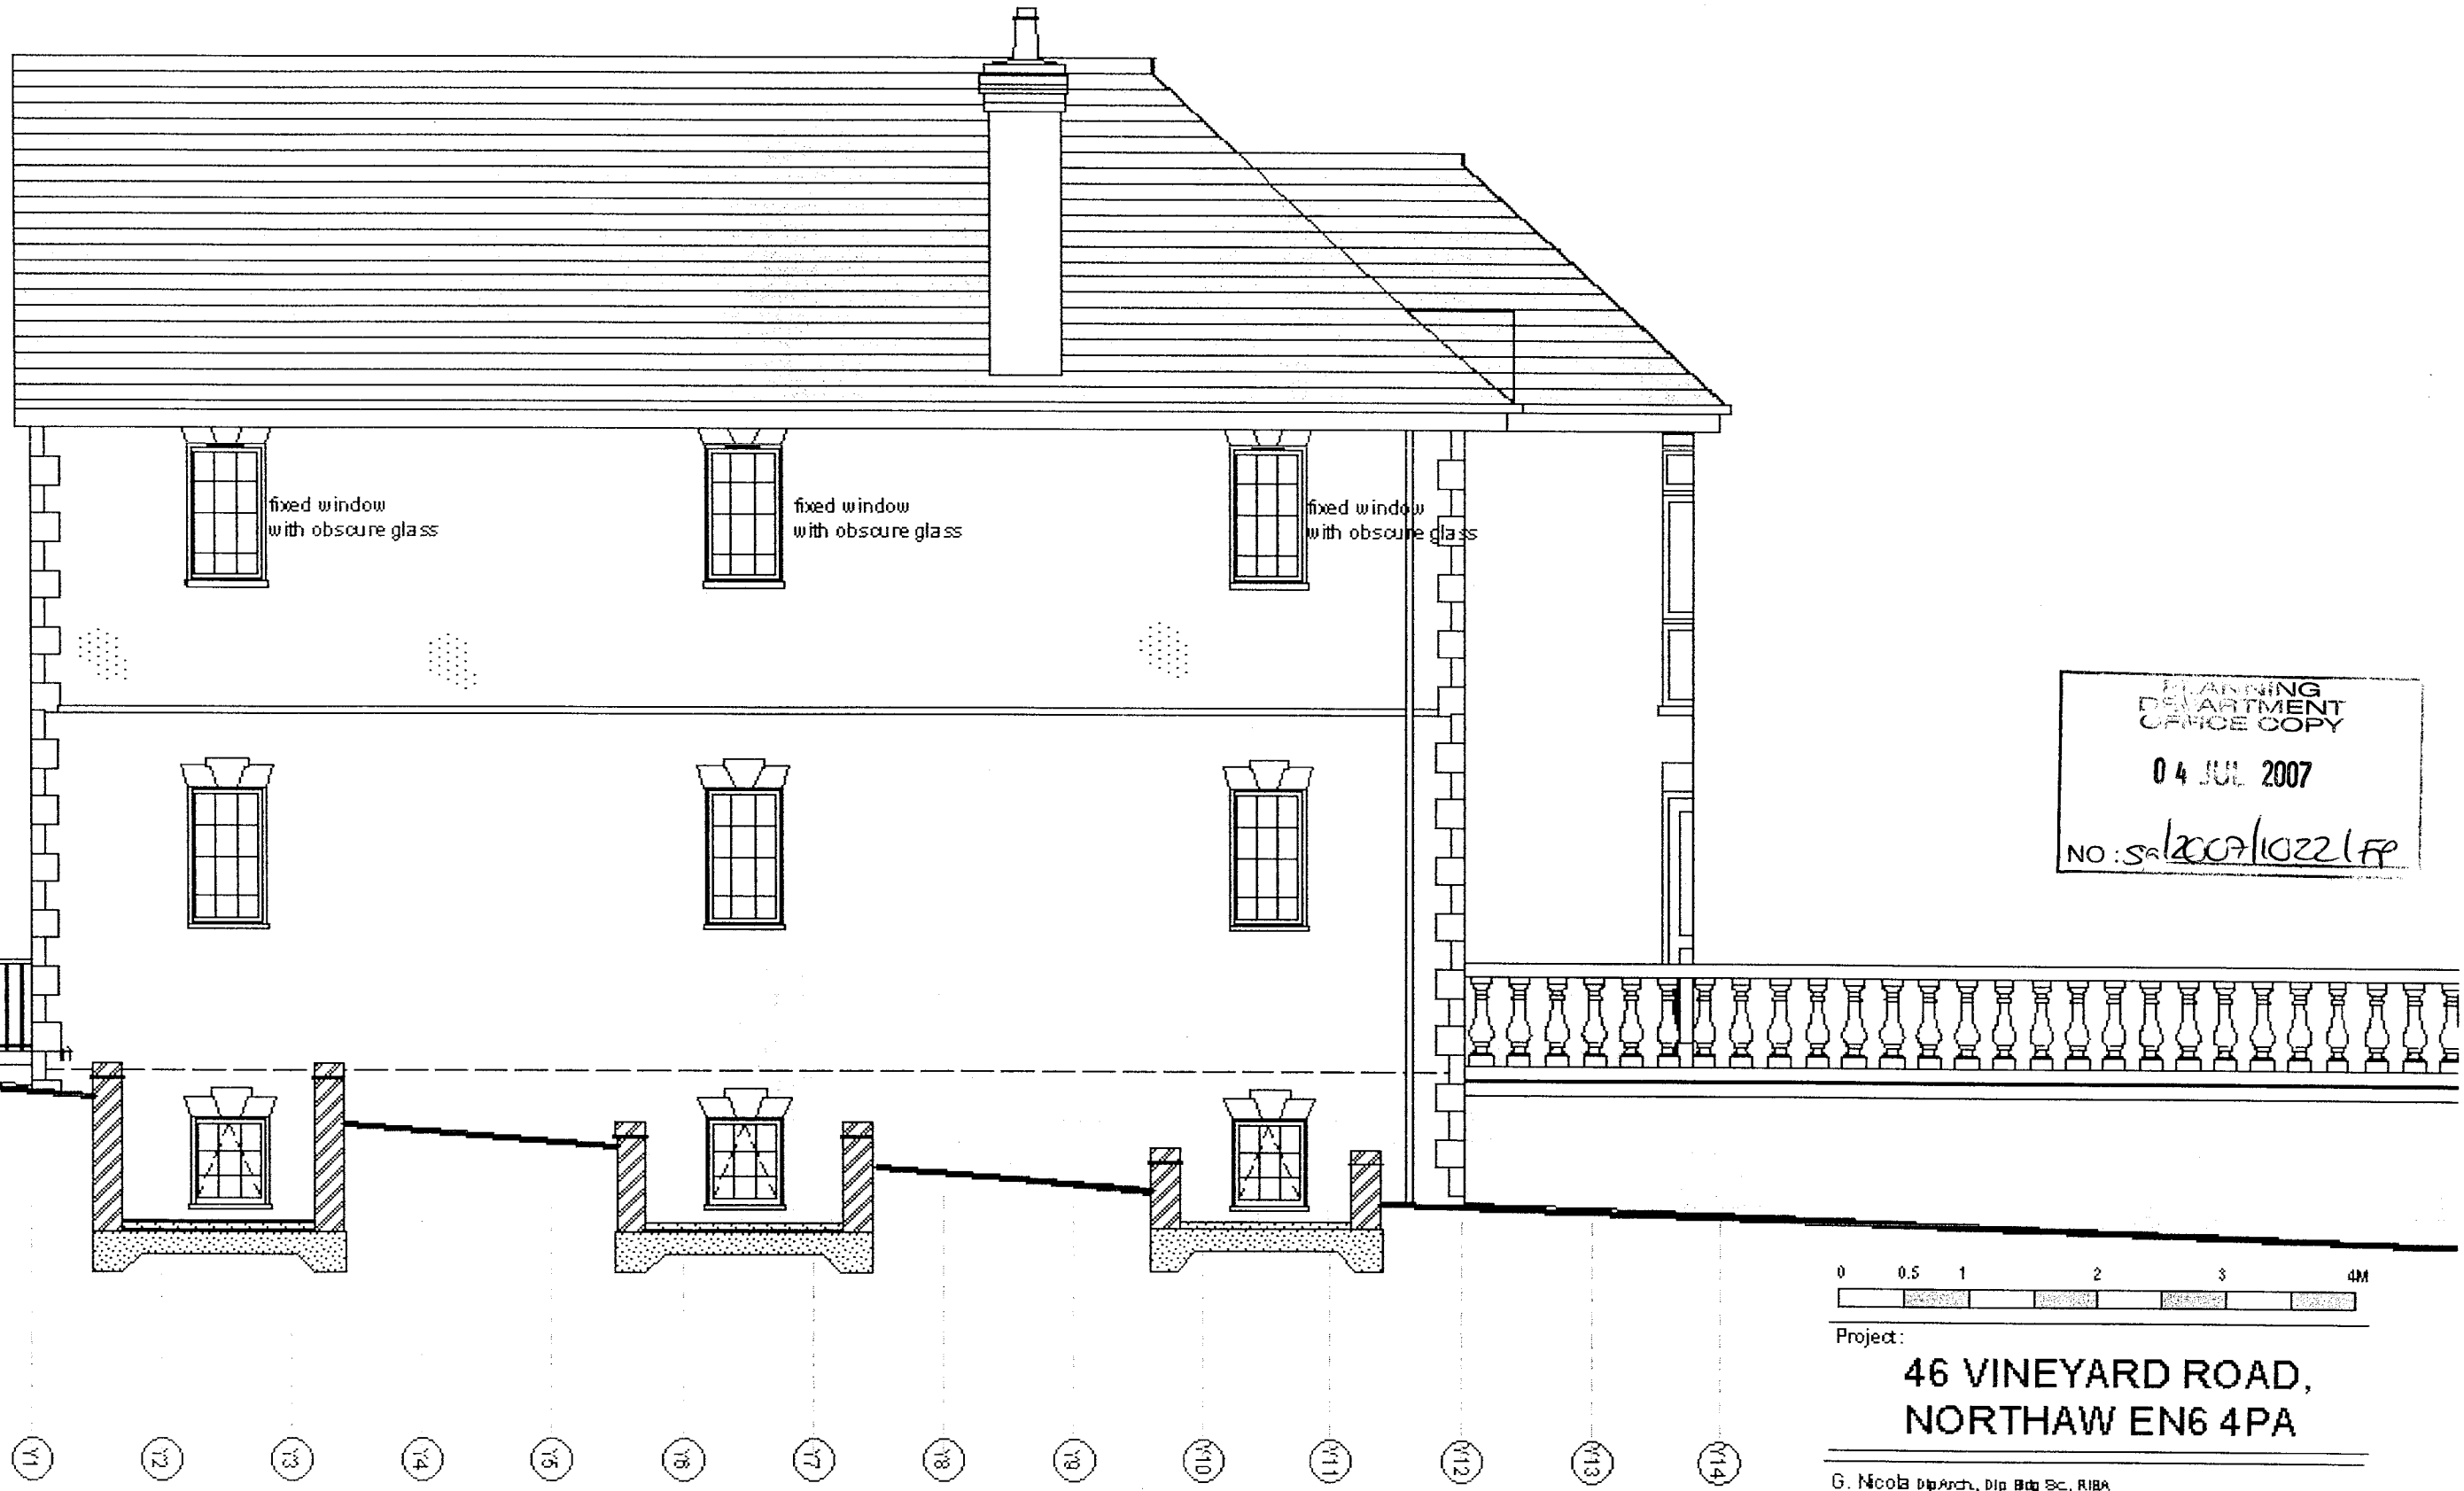

fixed window
with obscure glass


fixed window
with obscure glass

fixed window
with obscure glass

PLANNING
DEPARTMENT
OFFICE COPY

04 JUL 2007

NO: S6/2007/10221/FP

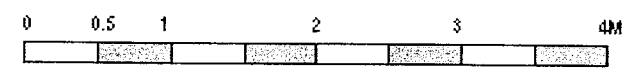

Project:
**46 VINEYARD ROAD,
NORTHAW EN6 4PA**

G. Nicola Dip Arch, Dip Bldg Sc., RIBA	
Title	SIDE ELEVATION (WEST)
Scale	1:50
Date	MARCH 2007
Drawing No.	F0/07/03/9 Rev A



PLANNING
DEPARTMENT
OFFICE COPY
04 JUL 2007
NO S16/2007/1022/FP


natural stone quoins to all external corners of walls

natural stone heads and cills to all windows

vertical sliding sash windows (conservation quality)

guard rails to basement lightwells

SASH WINDOWS &
MORE RENDER - OPTION 2

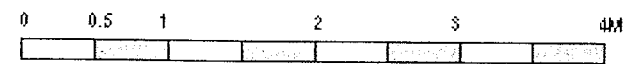

Project:
**46 VINEYARD ROAD,
NORTHAW EN6 4PA**

G. Nicola Dip Arch, Dip Bldg Ec, RIBA

Title	FRONT ELEVATION
Scale	1:50
Date	MARCH 2007
Drawing No.	FO/07/03/6/A Rev A

X1 X2 X3 X4 X5 X6 X7 X8 X9 X10 X11 X12 X13 X14



PLANNING
 DEPARTMENT
 04 JUL 2007
 NO: S/2007/026P

natural stone quoins to all external corners of walls

natural stone heads and cills to all windows

vertical sliding sash windows (conservation quality)

guard rails to basement lightwells

SPECIAL CURVED WINDOW


Sliding Folding Patio Doors

Special Curved Doors

raised patio to suit access
from ground floor

approx 1100

section through patio steps

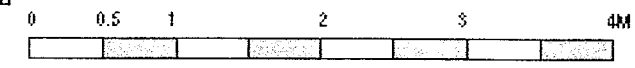

Project:
**46 VINEYARD ROAD,
 NORTHAW EN6 4PA**

G. Nicola Dip Arch, Dip Eng Ec, RIBA

Title	REAR ELEVATION
Scale	1:50
Date	MARCH 2007
Drawing No.	FO/07/03/7 Rev A