




Existing Rear Elevation

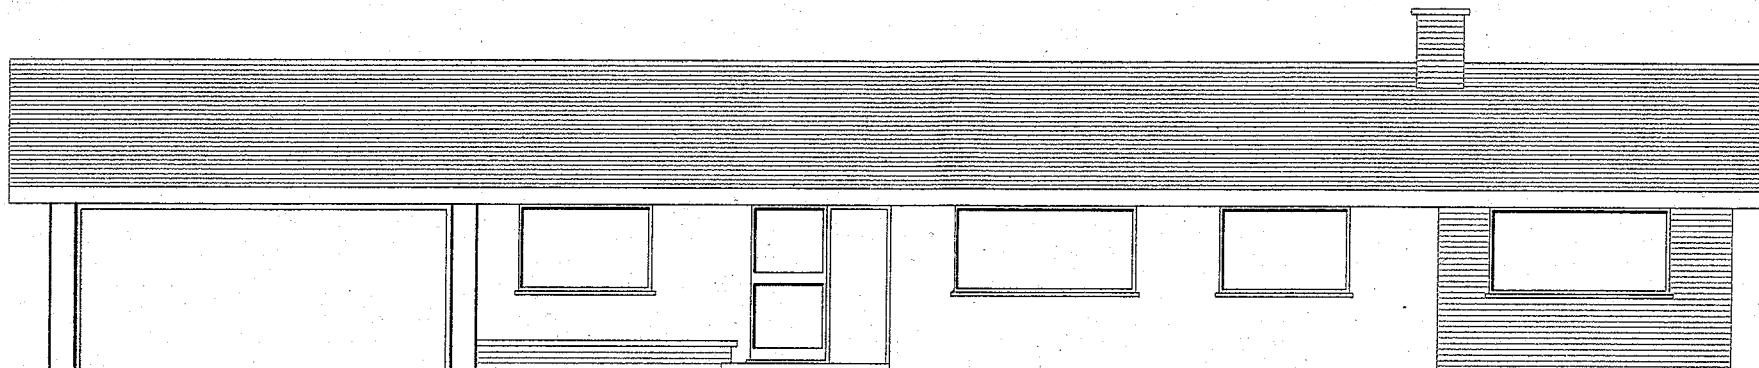

Existing Front Elevation

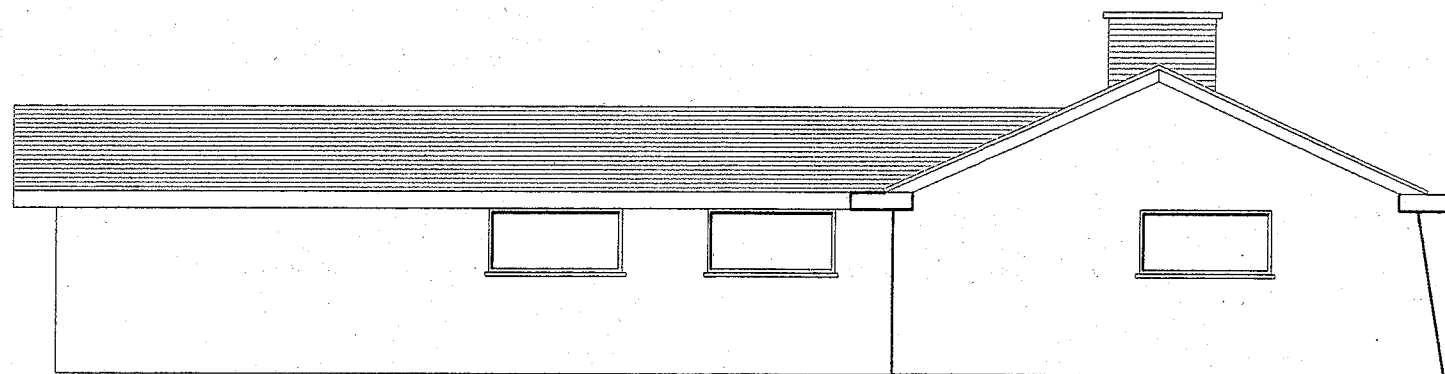

Existing Side Elevation

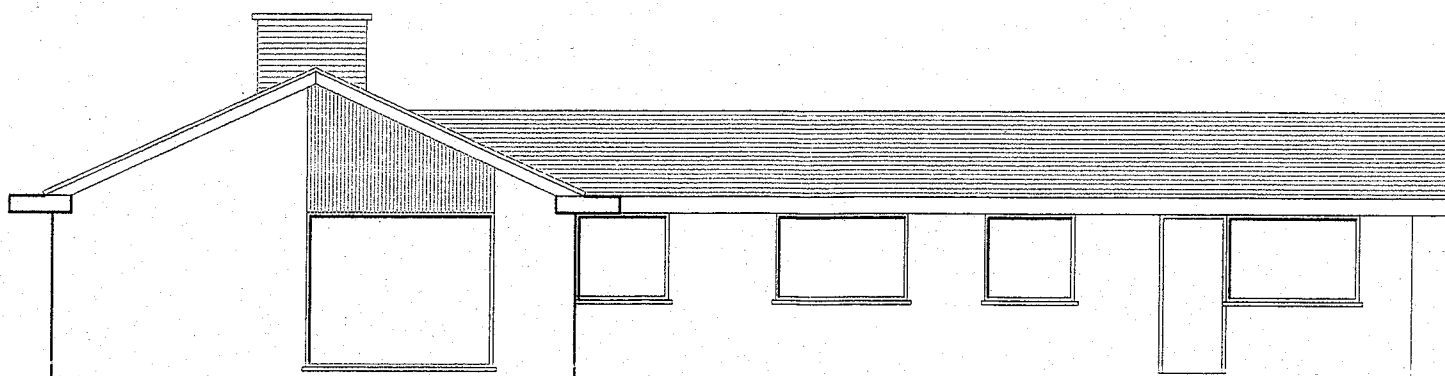

Existing Side Elevation

NOTES

© Copyright reserved

All dimensions must be checked on site. Do not scale this drawing. Use only figured dimensions. The contractor is responsible for taking and checking all dimensions and levels.

Revisions:

Date:

WELWYN HATFIELD  
PLANNING  
29 MAR 2007  
No. *86/2007/S11/FP*

**Paul Samson**  
Chartered Surveyors

12 Old Park Ridings  
Grange Park, London, N21 2EU  
Tel. 020 8350 6070  
Fax. 020 8482 1164  
E mail: plansam@hotmail.com



Project:

The Forge  
5 Bell Lane  
Brookmans Park  
Herts AL9 7AY

Client:

Drawing Title:

Proposed 2 Storey Extension  
Existing Elevations

Drawing Status:

Planning

Rev:

Scale:

1:100

Date:

Nov. 06

Drawn :

BS/PKS

Checked :

Dwg. No.:

1239 - 02

Rev.


**NOTES**

© Copyright reserved

All dimensions must be checked on site. Do not scale this drawing. Use only figured dimensions. The contractor is responsible for taking and checking all dimensions and levels.

Revisions:


Date:

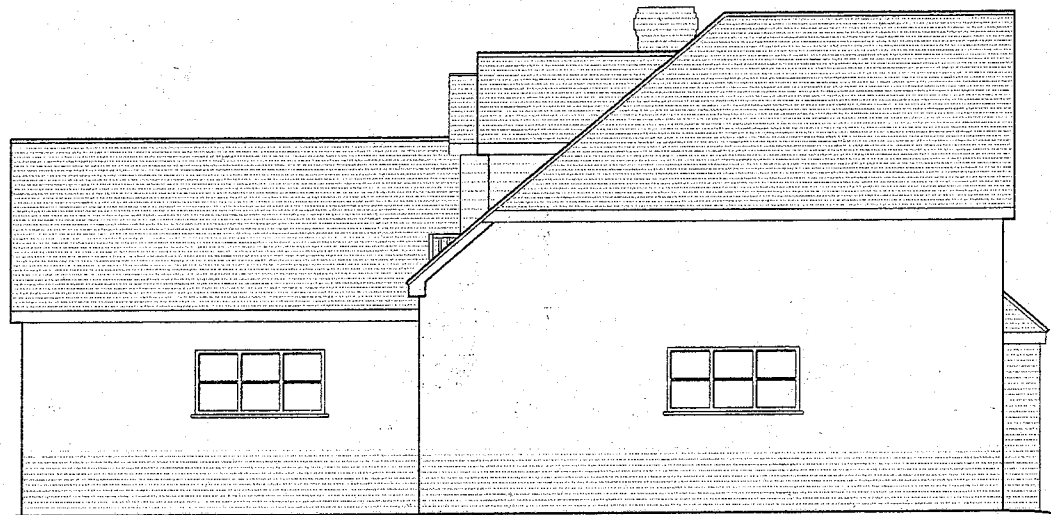

*Proposed Side Elevation*



*Proposed Front Elevation*

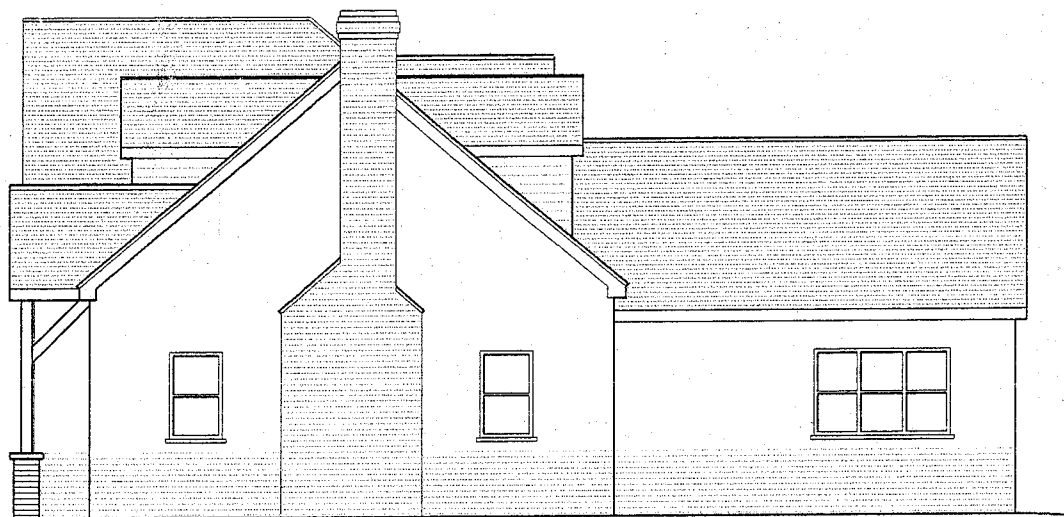

*Proposed Side Elevation*



*Proposed Rear Elevation*

**WELWYN HATFIELD**  
**PLANNING**  
**29 MAR 2007**  
 No: 8/2007/S11/FP

**Paul Samson**  
 Chartered Surveyors  
 12 Old York Works  
 Welwyn Garden City, Luton, AL9 7AY  
 Tel: 0763 8336 8376  
 Fax: 0763 8336 1154  
 E-mail: paul@paulsamson.co.uk

Project:  
 The Forge  
 5 Bell Lane  
 Brookmans Park  
 Herts AL9 7AY

Client:

Drawing Title:  
 Proposed 2 Storey Extension  
 Proposed Elevations

Drawing Status:  
 Planning

Rev:	Date:	Drawn:	Checked:
Scale:	Jan. 07	BS/PKS	
1:100			
Dwg. No.:	Rev.		
1239 - 04c			


**NOTES**

© Copyright reserved

All dimensions must be checked on site. Do not scale this drawing. Use only figured dimensions. The contractor is responsible for taking and checking all dimensions and levels.

Revisions:

Date:

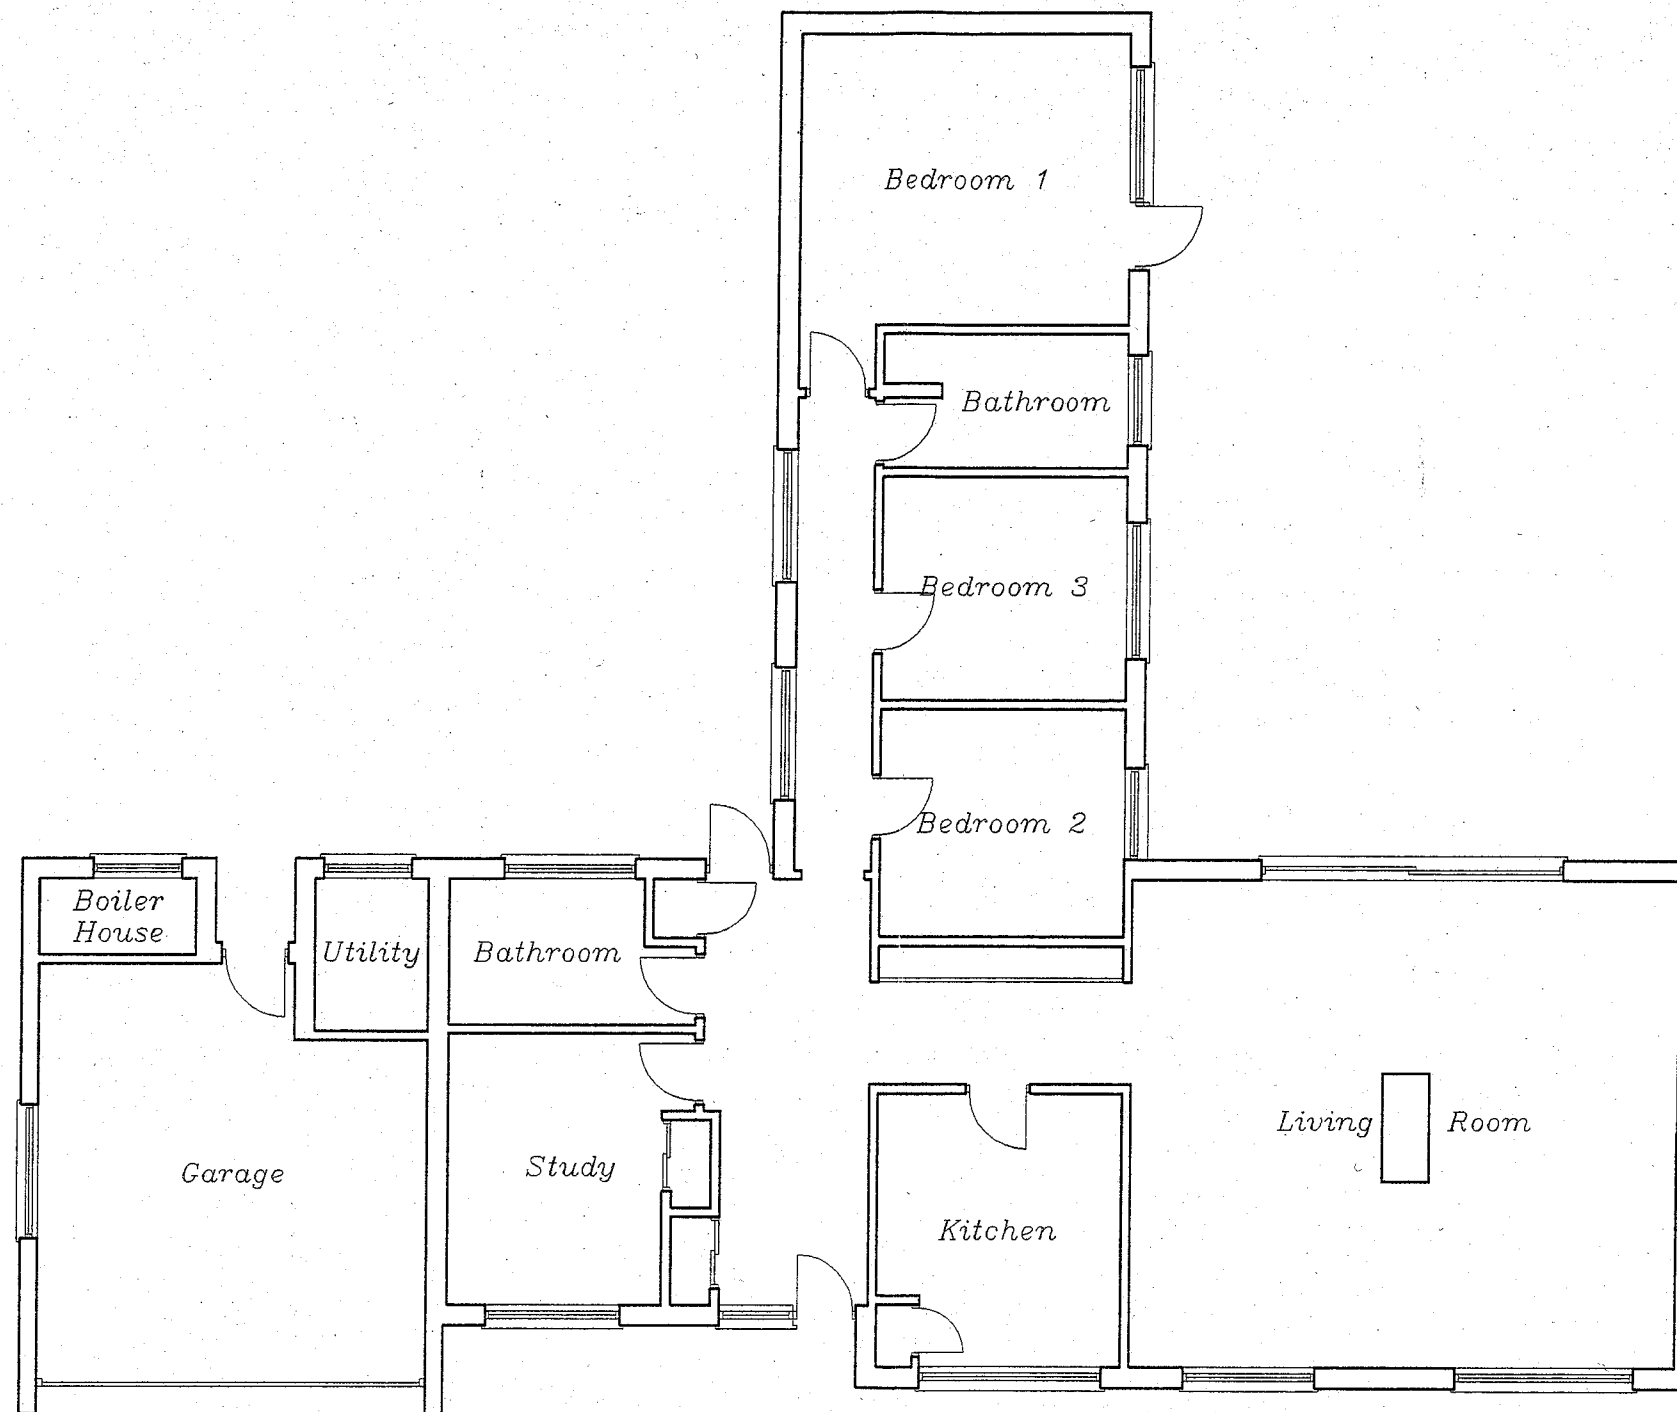

Existing Ground Floor Plan

WELWYN HATFIELD  
 PLANNING  
 29 MAR 2007  
 No: 86/2007/S/11/17

**Paul Samson**  
 Chartered Surveyors

12 Old Park Ridings  
 Grange Park, London, N21 2EU  
 Tel. 020 8350 6070  
 Fax. 020 8482 1164  
 E mail: plansam@hotmail.com



Project:  
 The Forge  
 5 Bell Lane  
 Brookmans Park  
 Herts AL9 7AY

Client:

Drawing Title:  
 Proposed 2 Storey Extension  
 Existing Floor Plans

Drawing Status:  
 Planning

Rev:			
Scale:	Date:	Drawn :	Checked :
1:100	Nov. 06	BS/PKS	
Dwg. No.:	1239 - 01		Rev.


NOTES

© Copyright reserved


All dimensions must be checked on site. Do not scale this drawing. Use only figured dimensions. The contractor is responsible for taking and checking all dimensions and levels.

Revisions:

Date:

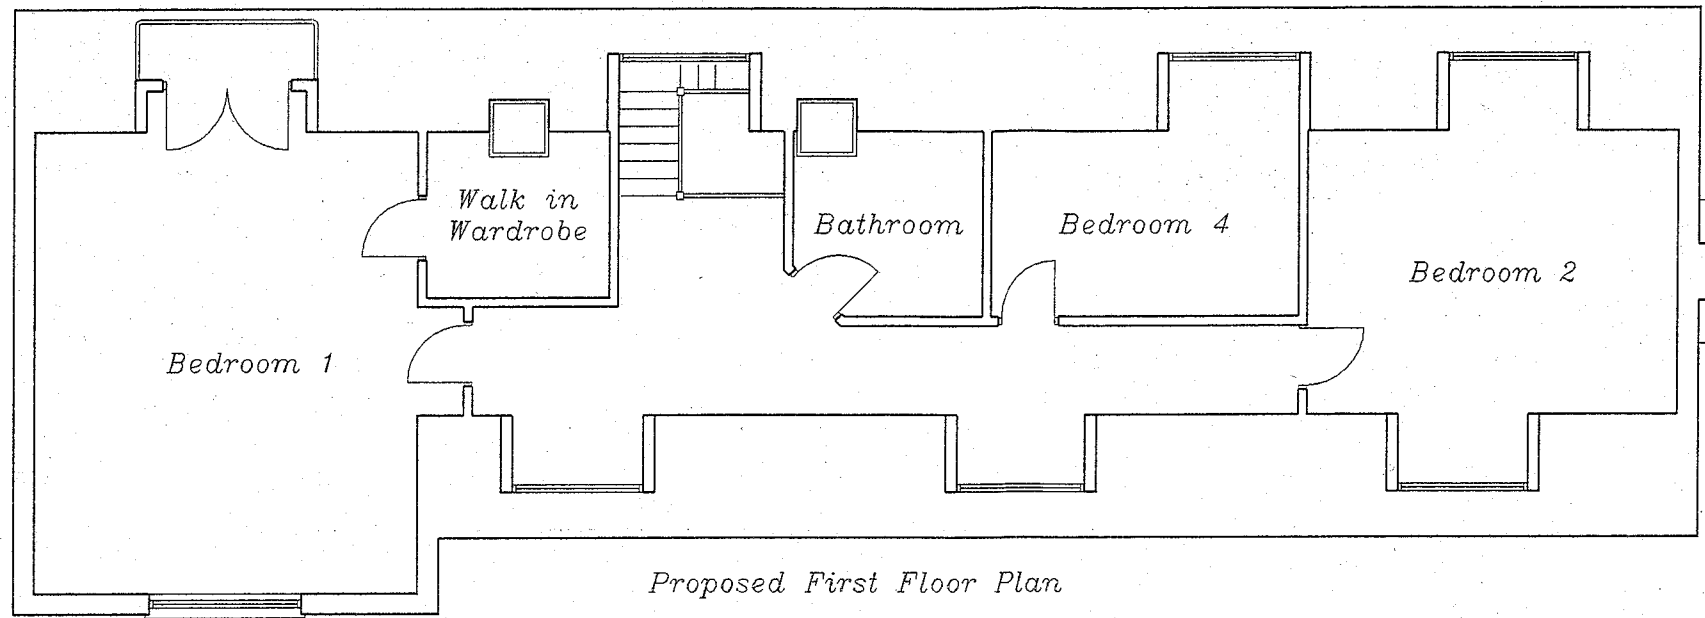

Proposed First Floor Plan

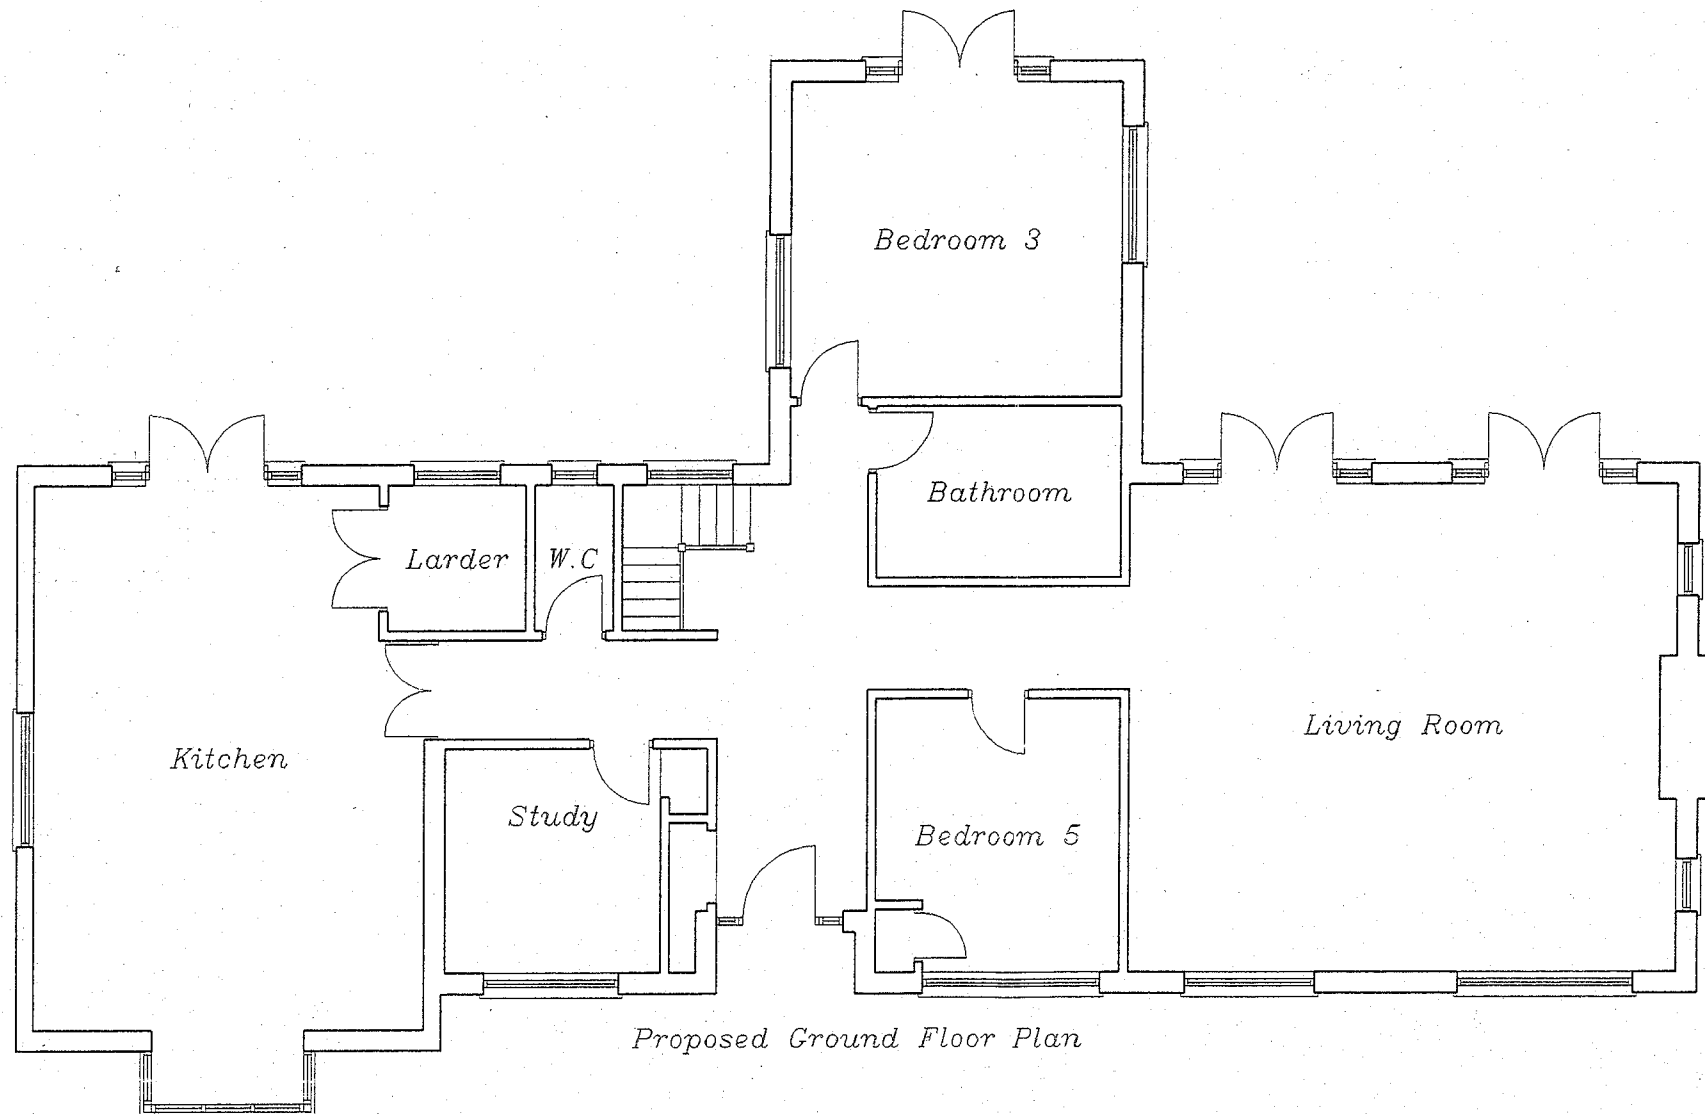

Proposed Ground Floor Plan

**WELWYN HATFIELD  
PLANNING**  
29 MAR 2007  
No: 86/2007/S11/FP

**Paul Samson**  
Chartered Surveyors  
19 Old Park Buildings  
Orange Park, London, N21 2NU  
Tel. 020 8350 6070  
Fax. 020 8432 1164  
E mail paulsamson@btvnet.com



Project:  
The Forge  
5 Bell Lane  
Brookmans Park  
Herts AL9 7AY

Client:

Drawing Title:  
Proposed 2 Storey Extension  
Proposed Floor Plans

Drawing Status:  
Planning

Rev:	Date:	Drawn:	Checked:
Scale:	1:100	BS/PKS	
Dwg. No.:	Jan. 07		
1239 - 03b			