

NOTES


© Copyright reserved

All dimensions must be checked on site. Do not scale this drawing. Use only figured dimensions. The contractor is responsible for taking and checking all dimensions and levels.

Revisions:

Date:

AMENDMENT
 20 SEP 2007
 NO: 56/2007/S11/P0

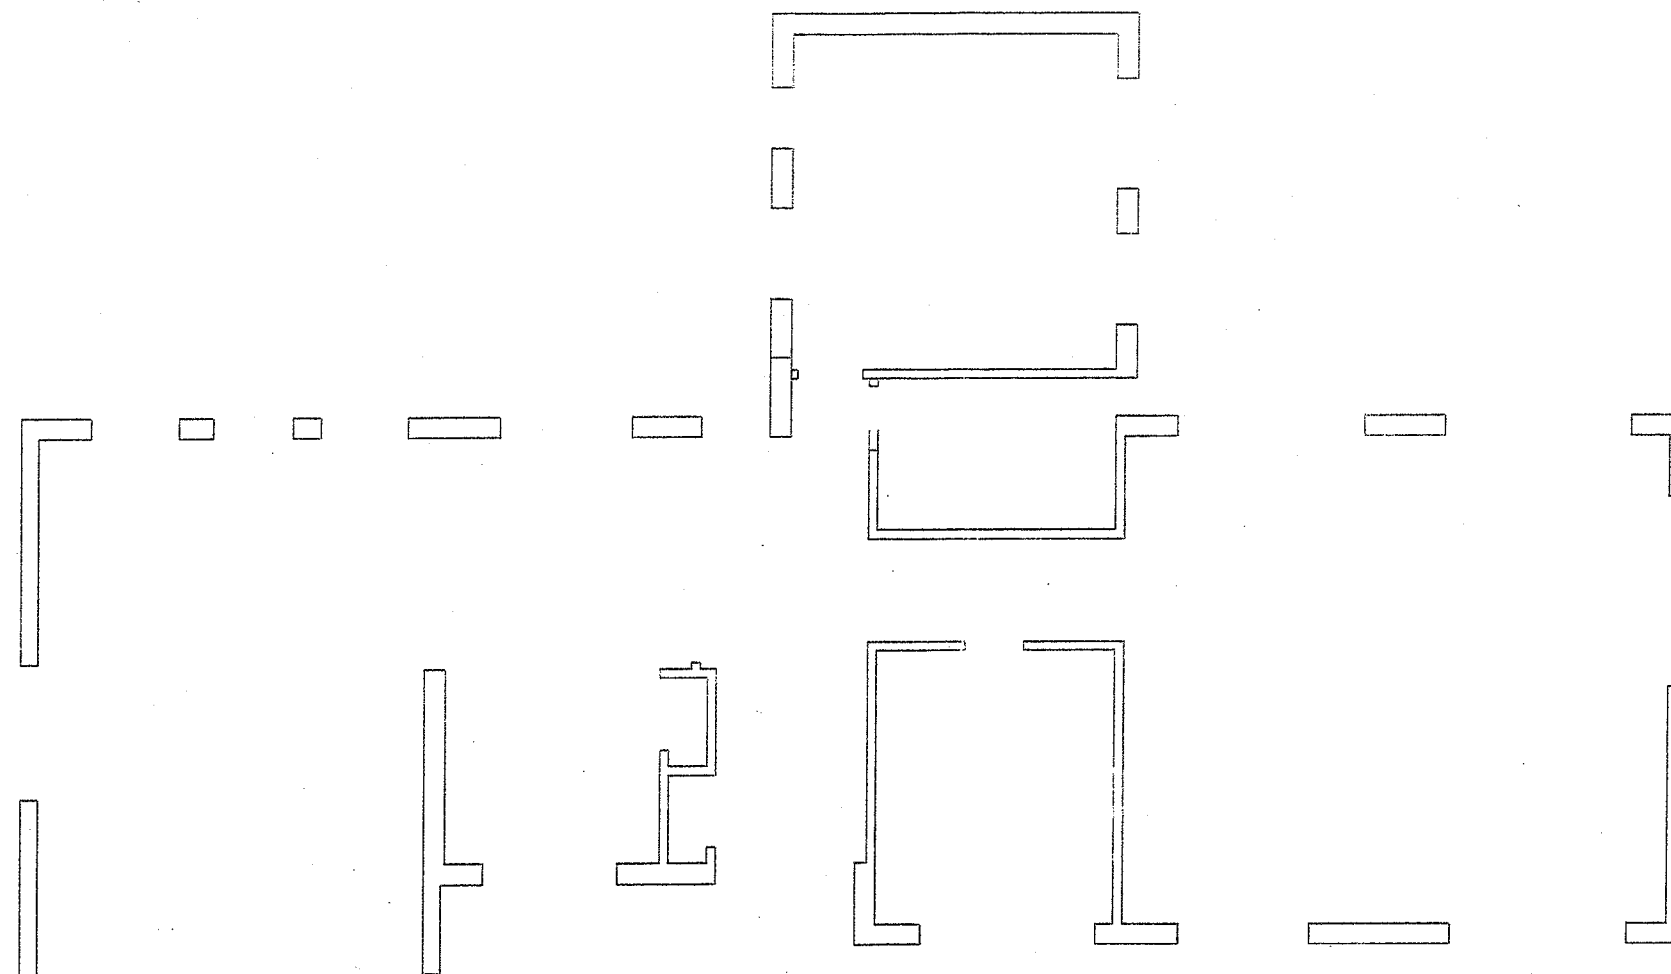

Existing Floor Plan

Paul Samson
Chartered Surveyors

12 Old Park Ridings
London, N21 2EU
Tel. 020 8350 6070
Fax. 020 8482 1164
E mail: plansam@hotmail.com



Project:

The Forge
5 Bell Lane
Brookmans Park
Herts AL9 7AY

Client:

Drawing Title:
Proposed 2 Storey Extension
Existing Floor Plan

Drawing Status:
Planning

Rev:			
Scale:	Date:	Drawn :	Checked :
1:100	Sept. 07	BS/PKS	
Dwg. No.:	1239 - 11		Rev.

NOTES


© Copyright reserved

All dimensions must be checked on site. Do not scale this drawing. Use only figured dimensions. The contractor is responsible for taking and checking all dimensions and levels.


Revisions:

Date:


AMENDMENT
20 SEP 2007
NO: 56/2007/S11/FP

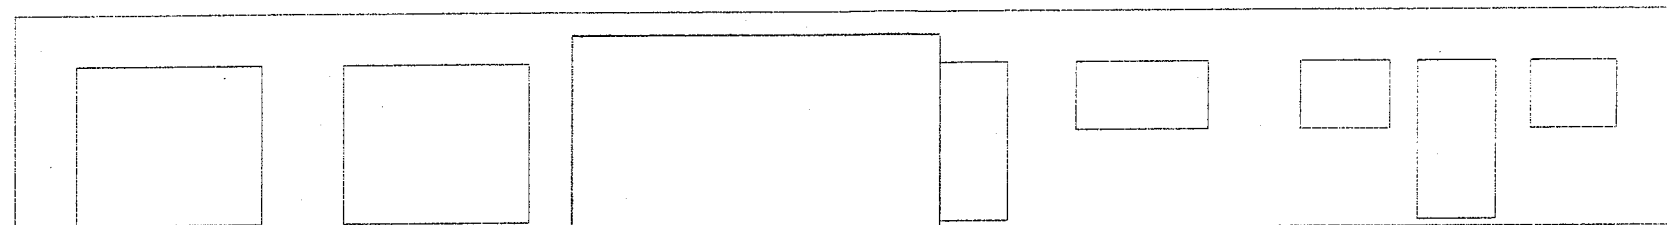


Existing Front Elevation

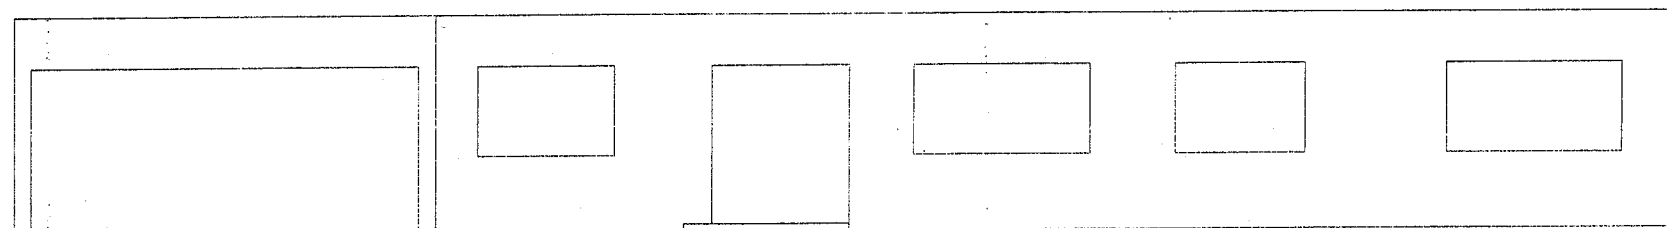

Existing Rear Elevation

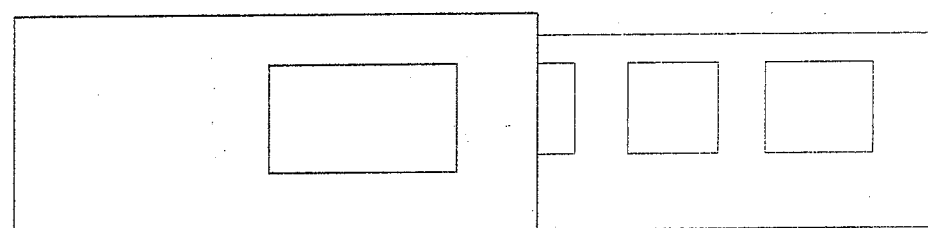

Existing Side Elevation

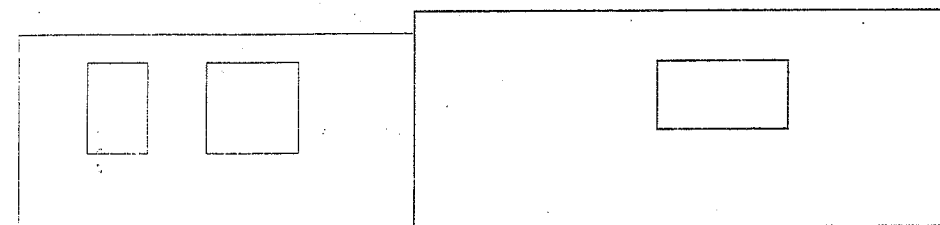

Existing Side Elevation

Paul Samson
Chartered Surveyors

12 Old Park Ridings
London, N21 2EU
Tel. 020 8350 6070
Fax. 020 8482 1164
E mail: plansam@hotmail.com



Project:

The Forge
5 Bell Lane
Brookmans Park
Herts AL9 7AY

Client:

Drawing Title:
Proposed 2 Storey Extension
Existing Elevations

Drawing Status:
Planning

Rev:			
Scale:	Date:	Drawn :	Checked :
1:100	Sept. 07	BS/PKS	
Dwg. No.:	1239 - 12		Rev.