




NOTES  
 This drawing is a design concept drawing only. It is not intended to be used for construction purposes.  
 It is to be used in conjunction with the Local Planning Authority's Design Guide.

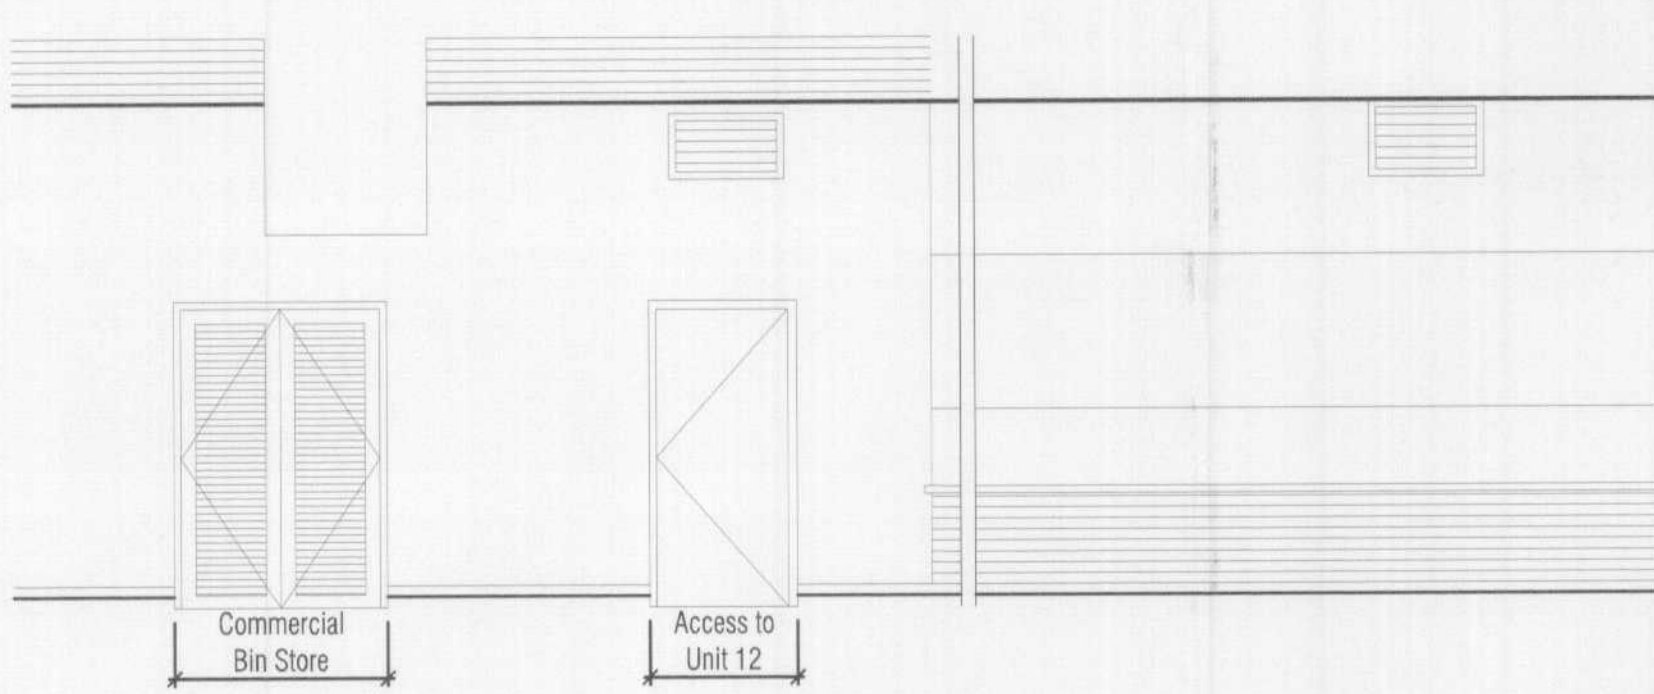


EXISTING REAR ELEVATION

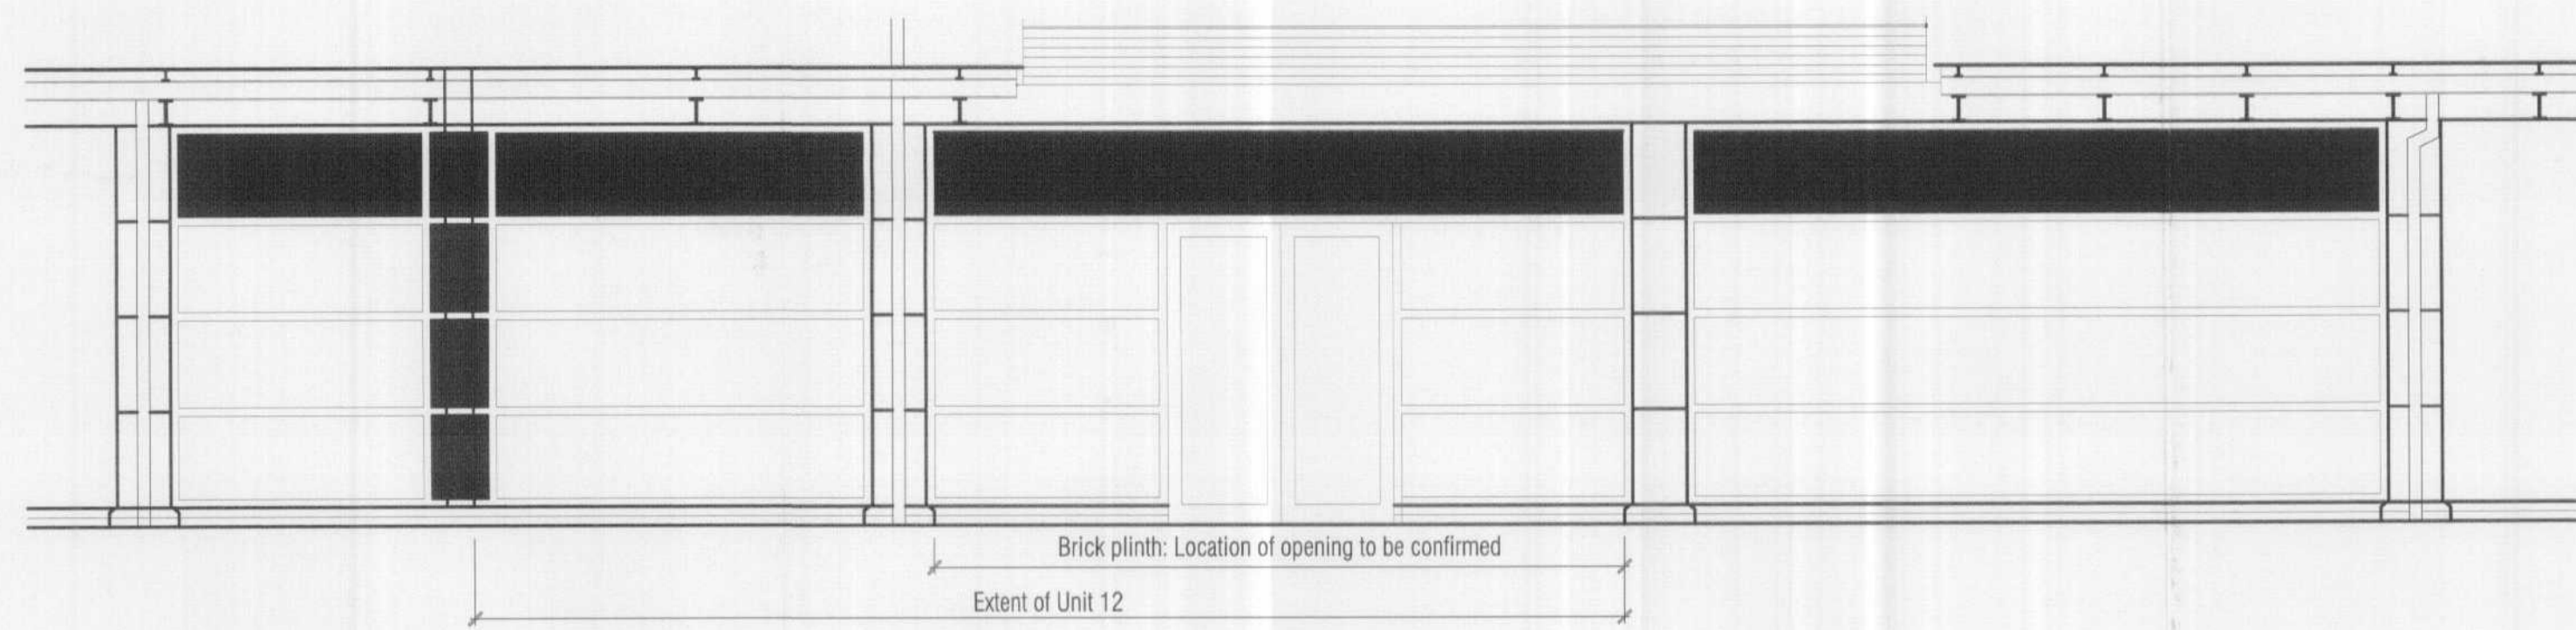

EXISTING FRONT ELEVATION

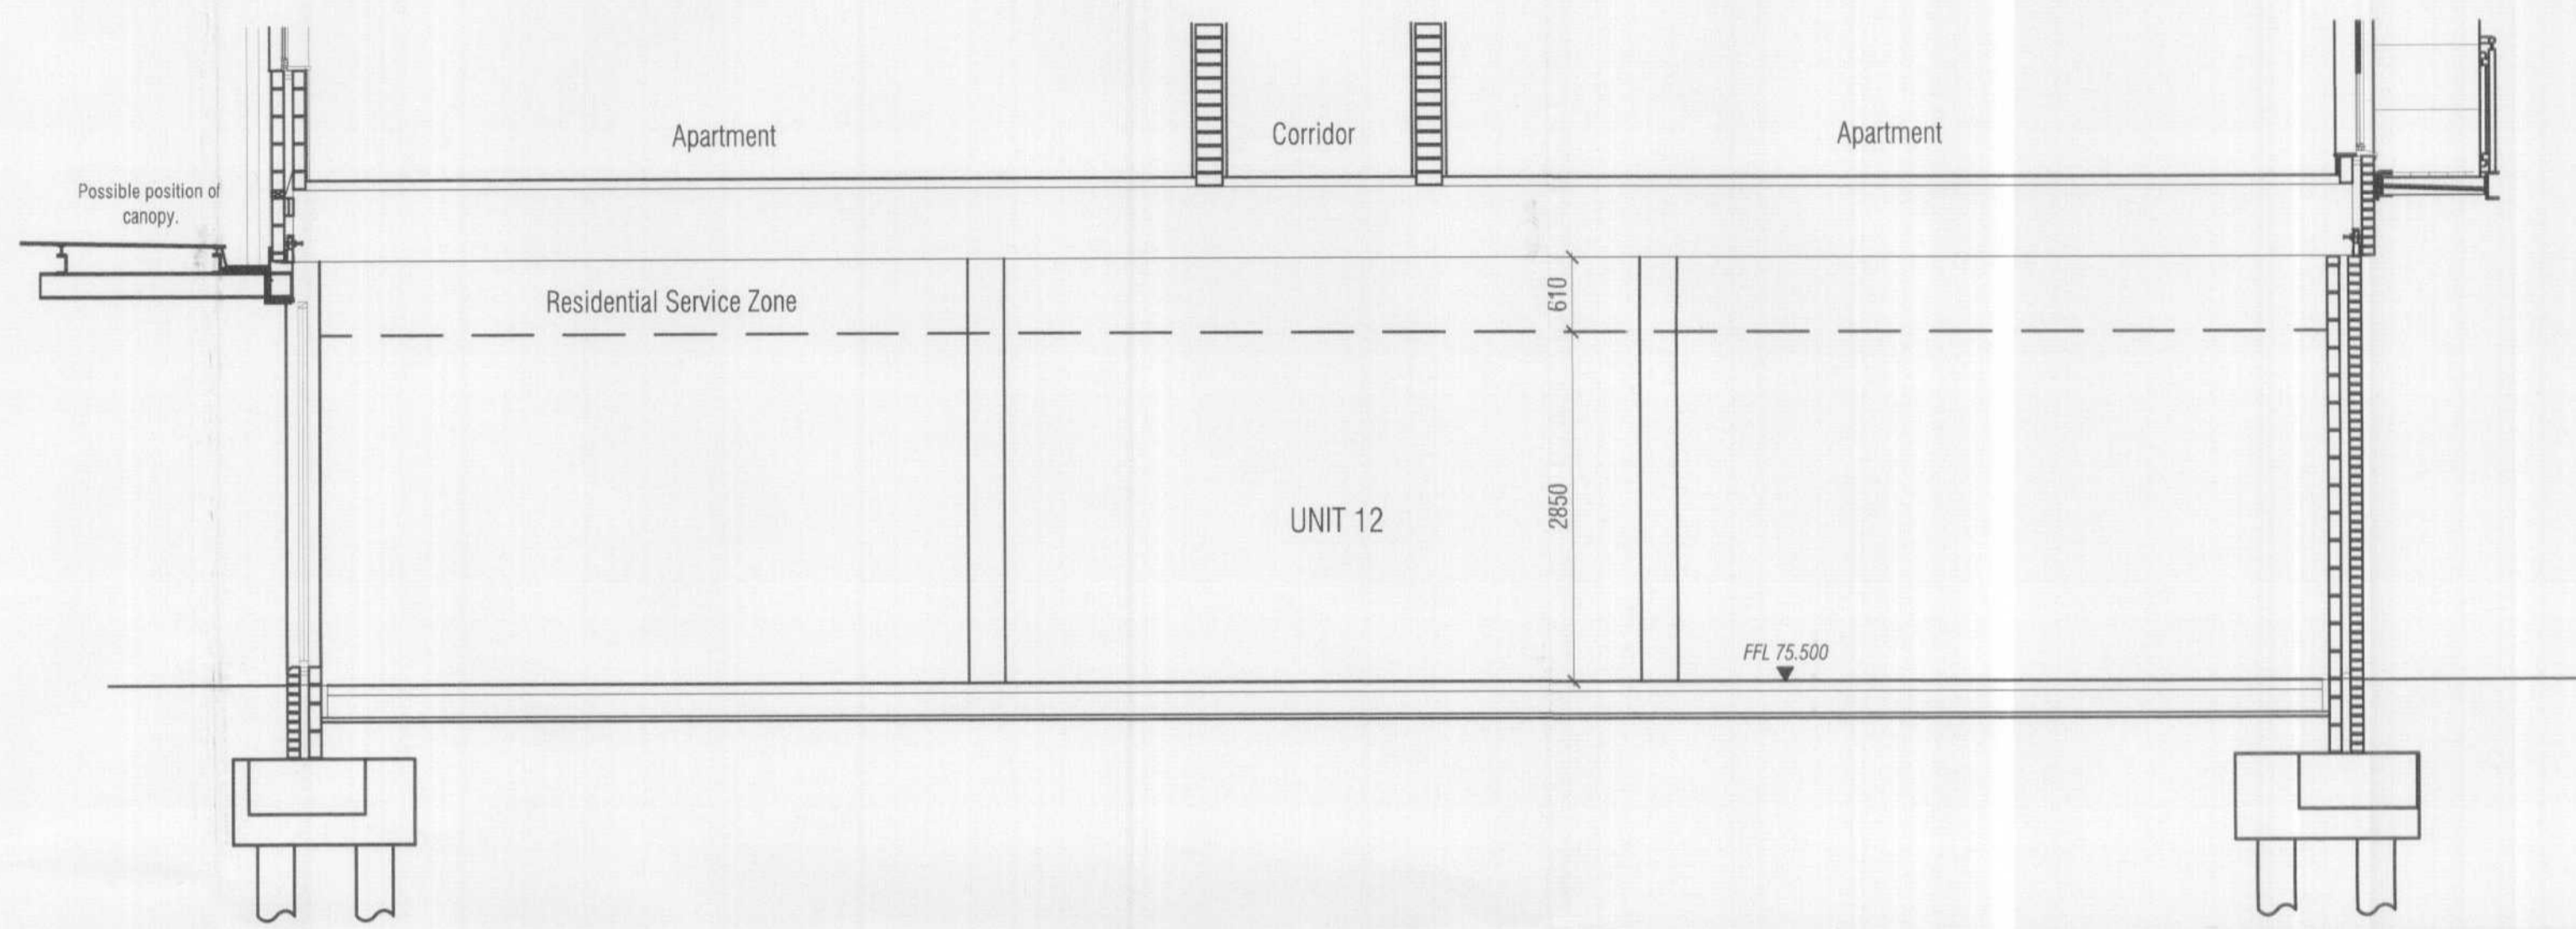

EXISTING SECTION

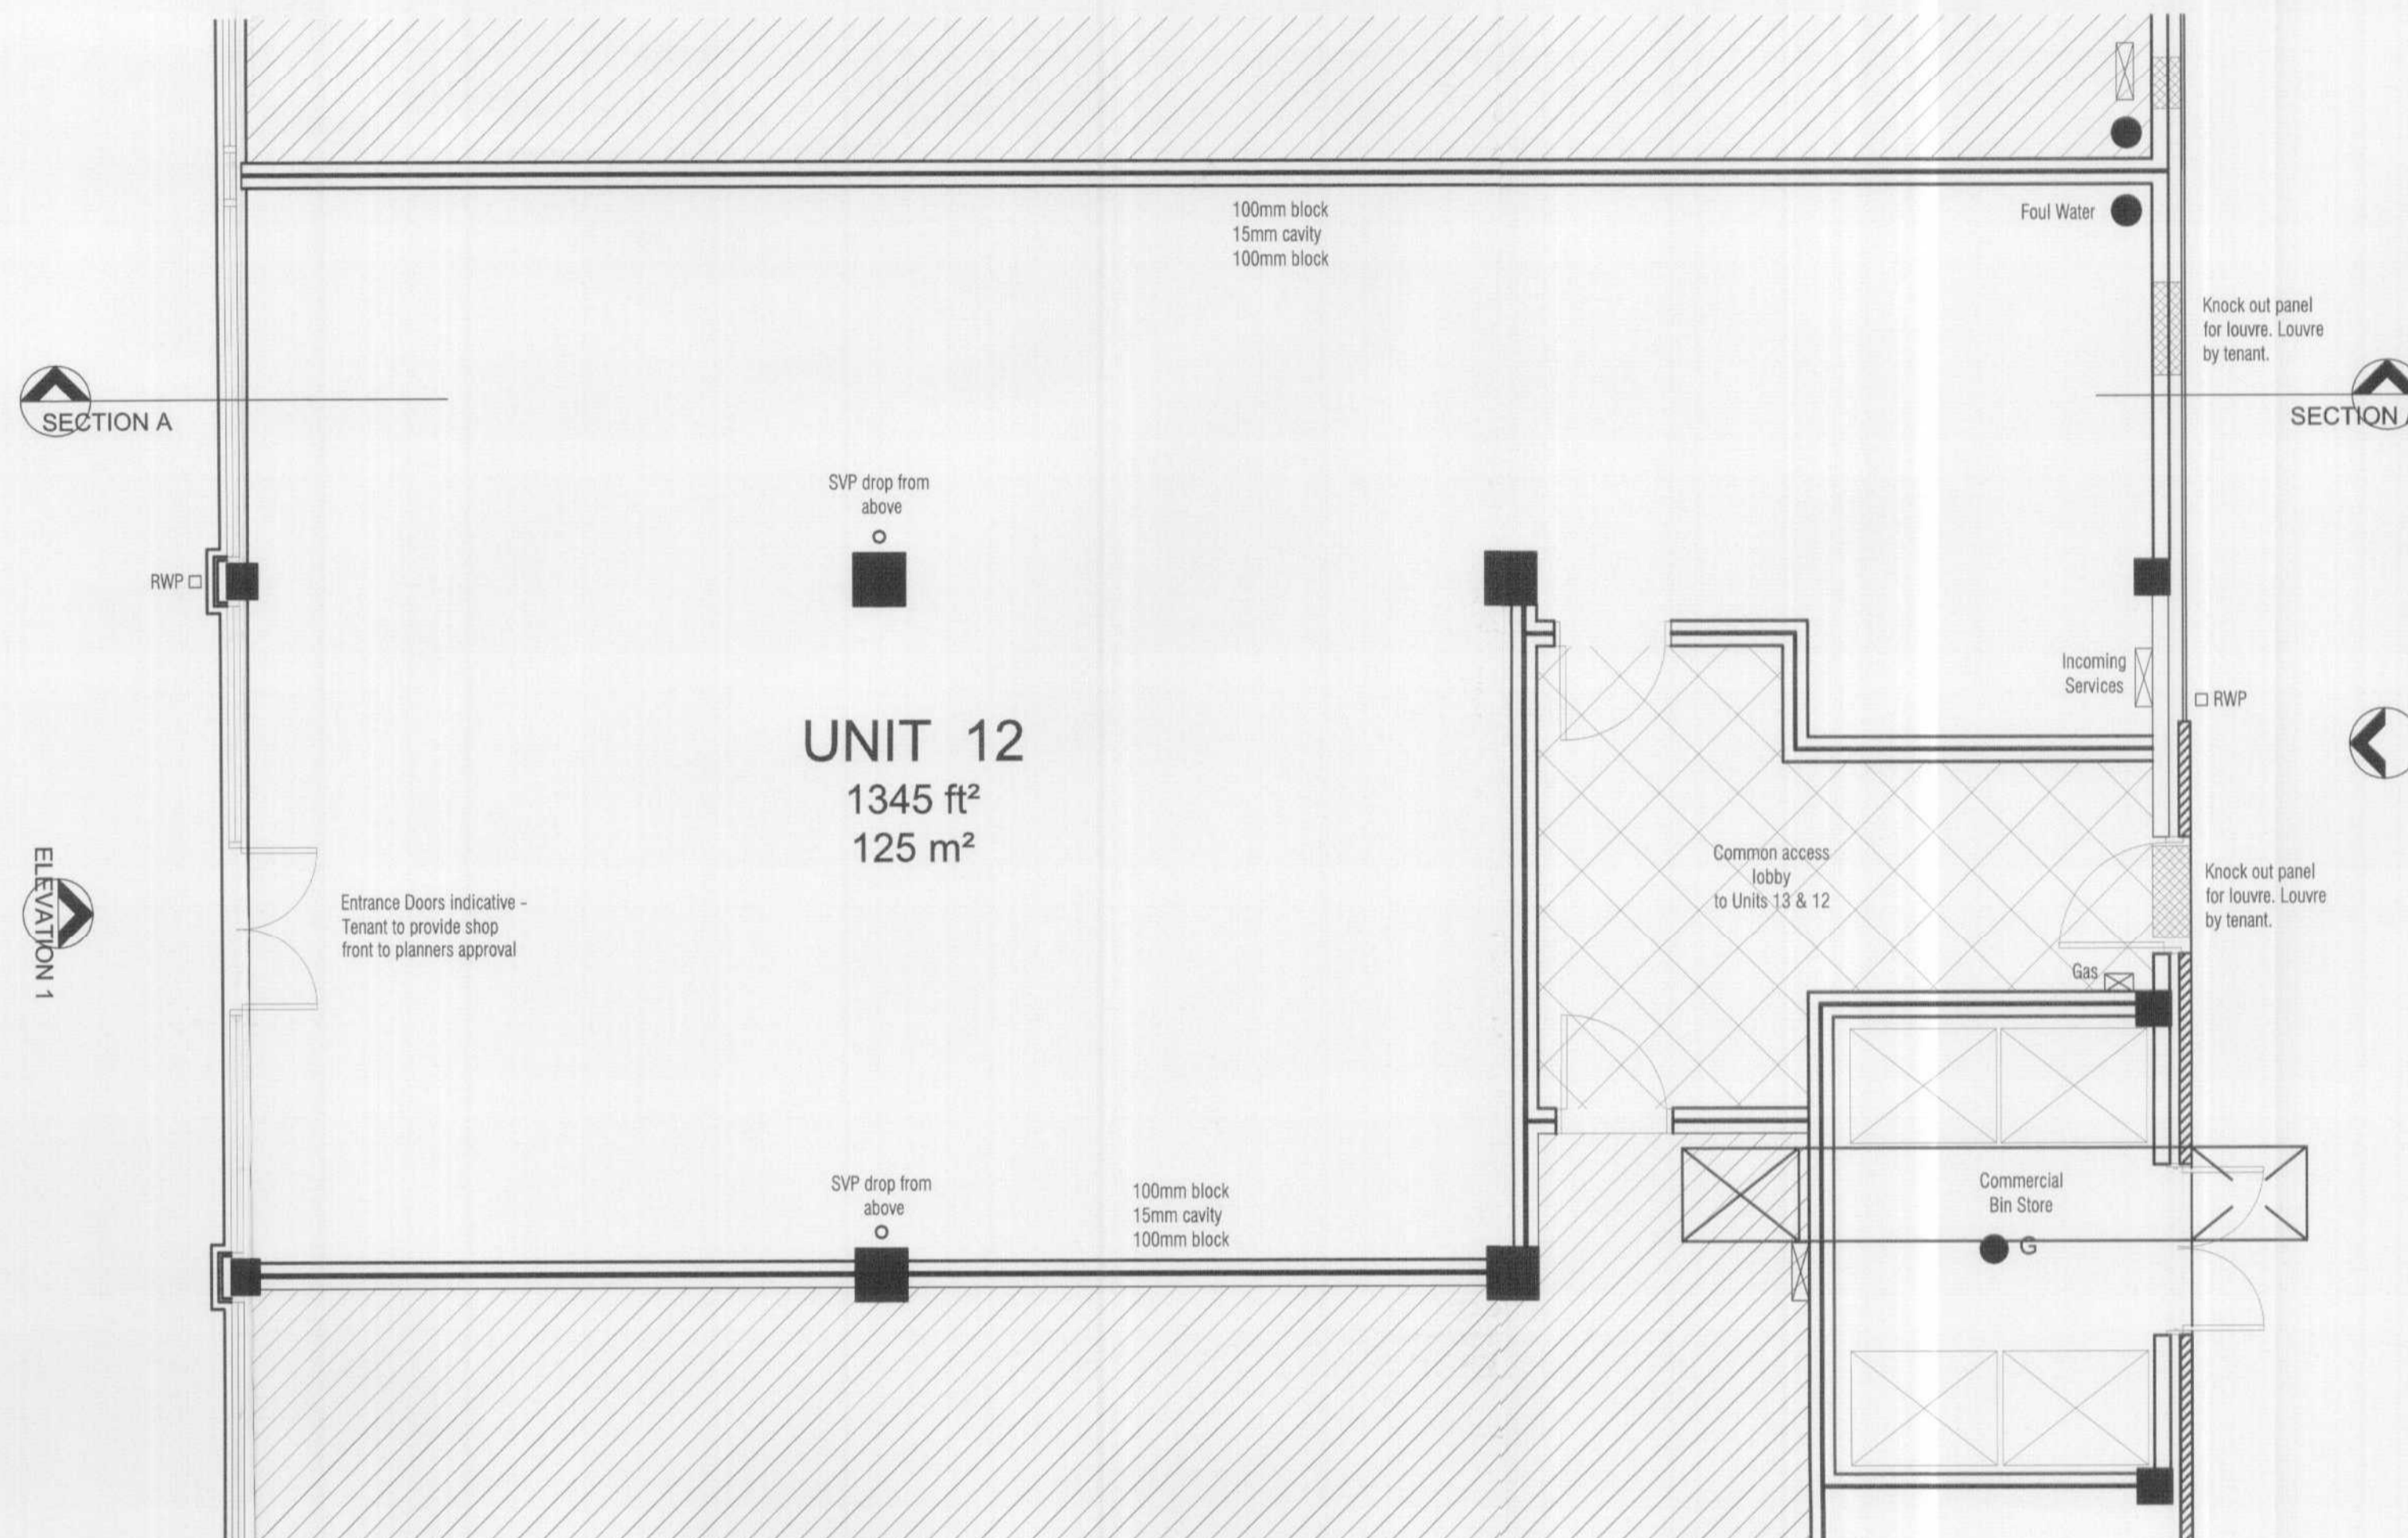

EXISTING FLOOR PLAN

REV	DATE	INITIALS	DESCRIPTION
A	08-07-07	DAH	UPDATED TO ARCHITECTS REVISED SCHEME

FLOOR AREA TABLE		SQM
DISPENSARY FLOOR AREA		
NON DISPENSARY FLOOR AREA		
BACK OF HOUSE AREA		
GROSS FLOOR AREA		
NO. OF PERIMETER BAYS		
NO. OF GONDOLA'S		

ISSUE:			
Provisional	Tender	As Built	Current
DRAWING TITLE			
EXISTING LAYOUT			
DRAWING NUMBER		REVISION	
6983-LP-001-A		A	
SCALE	DATE	DRAWN	CHECKED
1:50	17-04-07	DAH	

Tuscan Studios  
 14 Muswell Hill Road  
 Highgate  
 London  
 N6 5UG  
 T: 020 8815 9597  
 F: 020 8883 4274  
 info@epocinteriors.com www.epocinteriors.com



PROJECT  
 6983 COMET SQUARE  
 HATFIELD

CLIENT  
**Lloydspharmacy**

PROJECT TITLE 6983 COMET SQUARE

PLANNING DEPARTMENT  
 OFFICE COPY  
 26 OCT 2007  
 NO: 6 2007 159