



north east elevation to flank

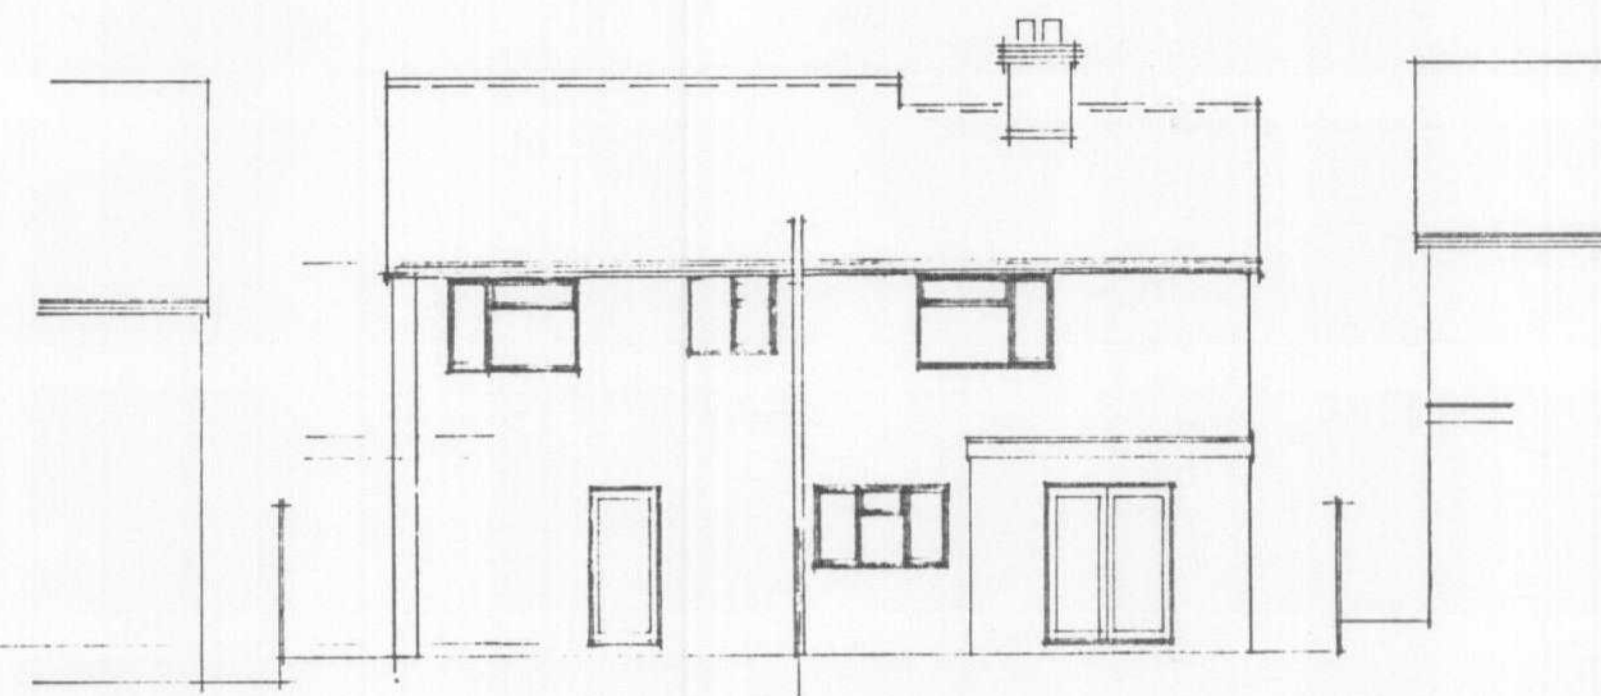

north west elevation to terrace and rear garden

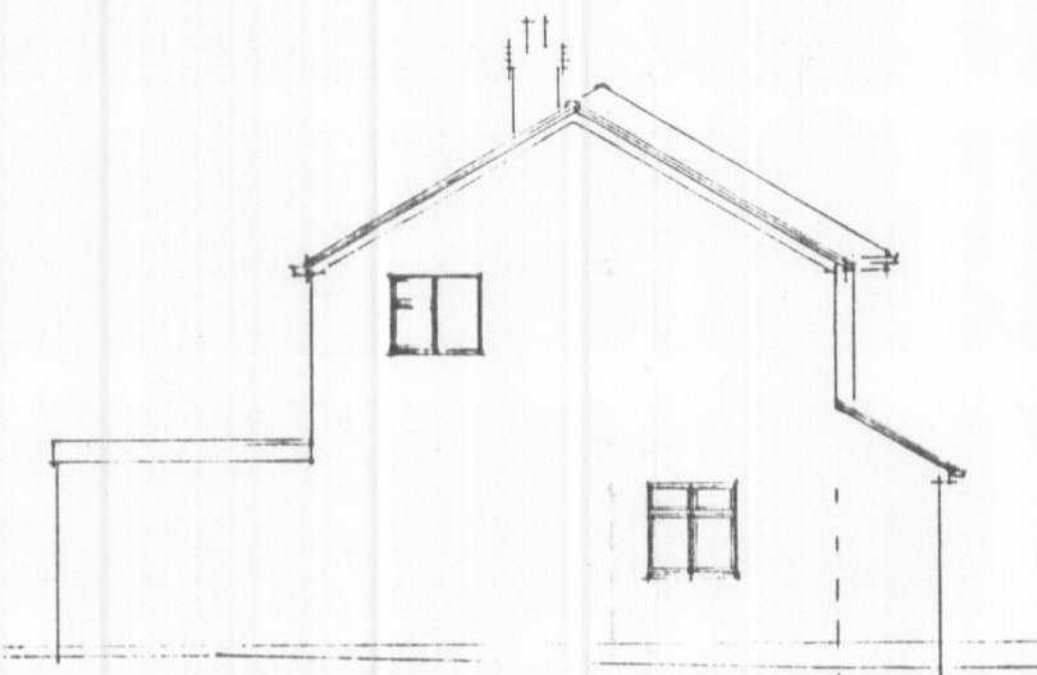


north west elevation to flank




south east elevation to Bradgate frontage




location plan SCALE 1:1250

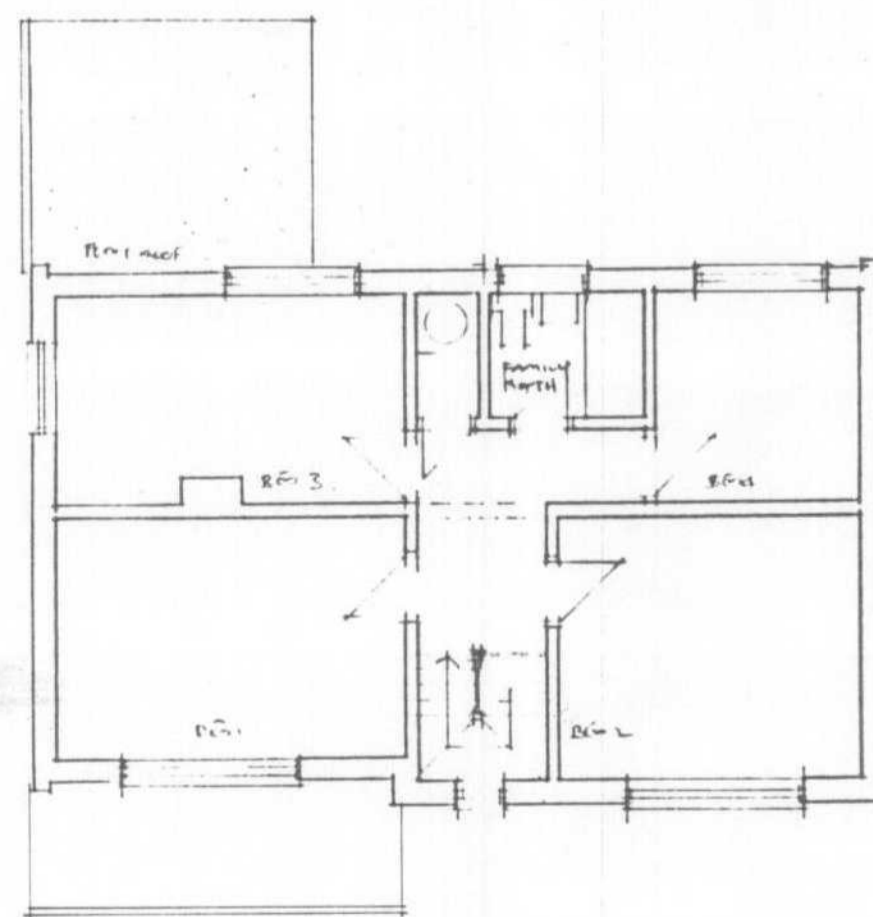

first floor

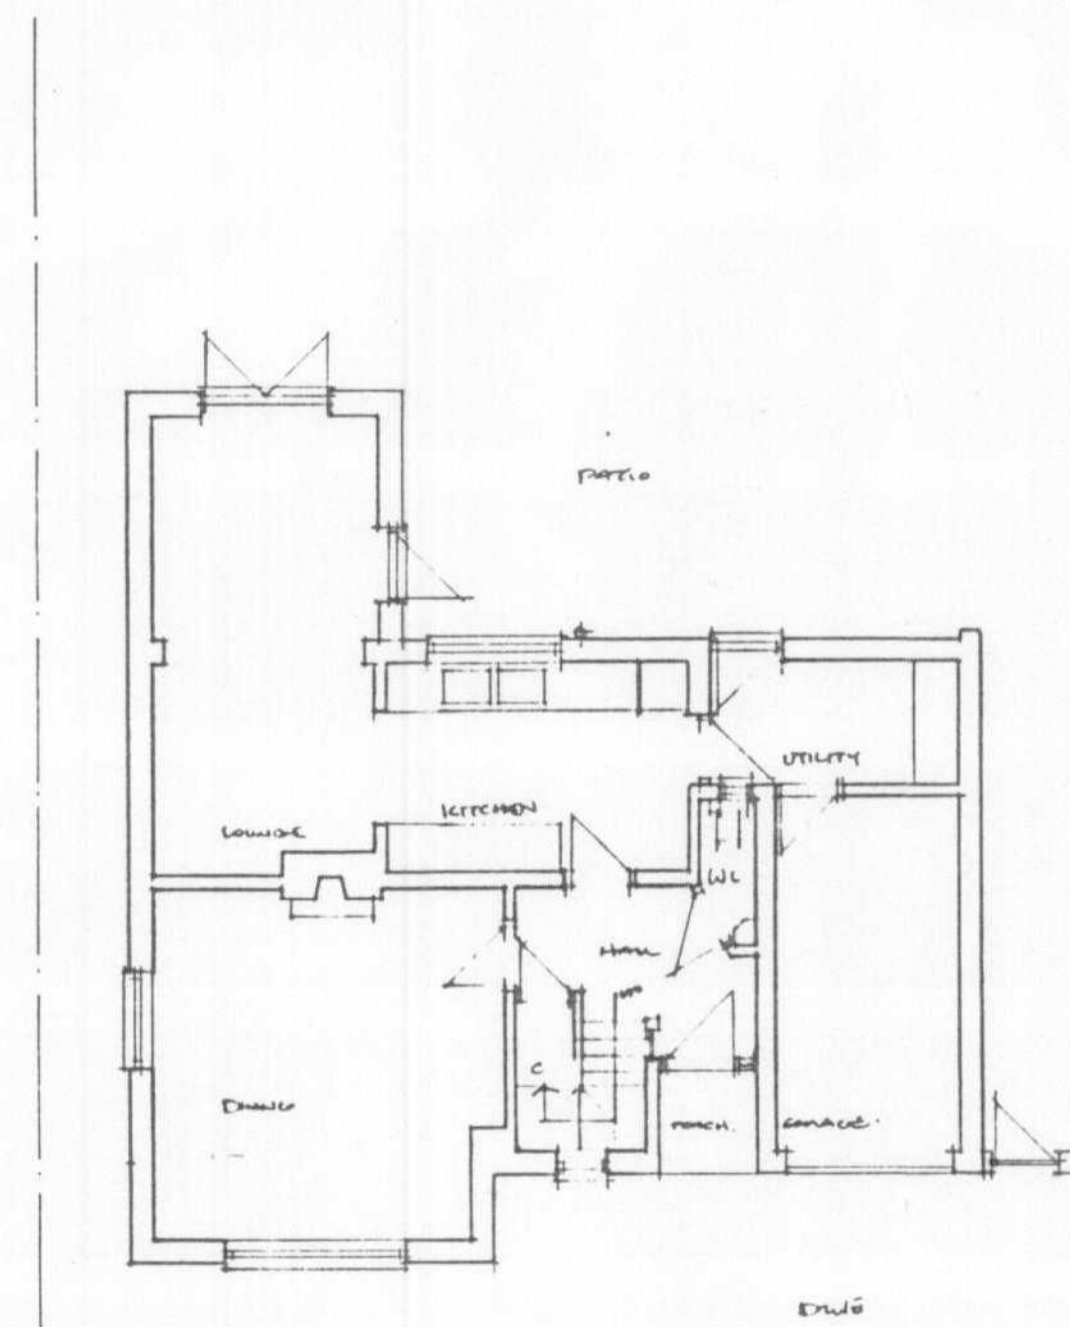

ground floor

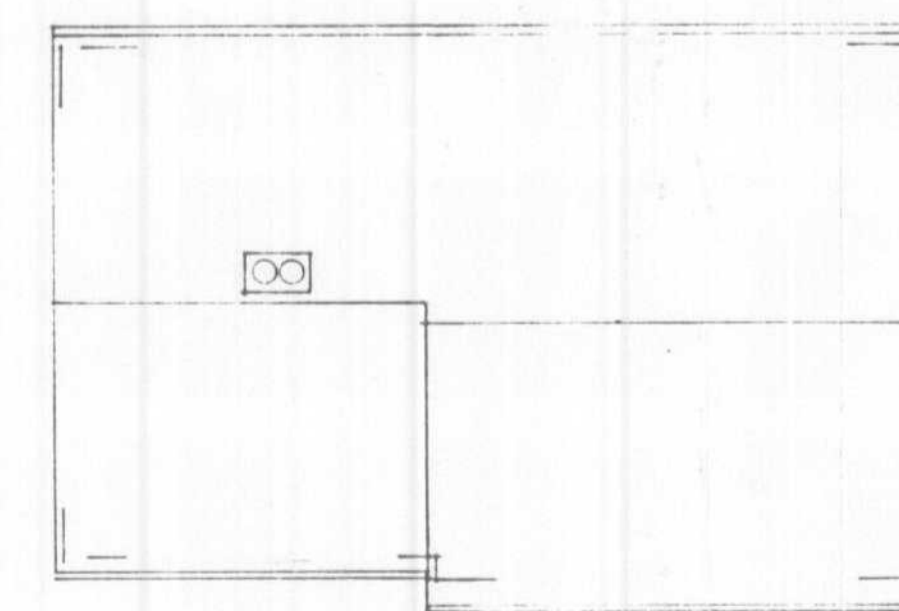

roof



PLANNING DEPARTMENT
03 JUL 2007
NO 56/2009/1006 LP

PROJECT
28 Bradgate
Cuffley
Herts

DRAWING TITLE
Existing house

JOB NO.	DRAWING No.	REVISION
933	01	

DATE	DRAWN	SCALE
Feb 2007	J. ELLIS	1:100 1:12.50

DAVID E MORGAN ARCHITECT
ARCHITECTURE PLANNING LANDSCAPE

STUDIO THE LAURELS MILL GRIFFIN HERTS AL9 5NZ	T 01707 275999 F 01707 275599 E d.morgan@bam@btclick.com
--	--