



Do not scale from this drawing.
Contractors must confirm site dimensions before starting work on shop drawings.

Rev.	Description	Date	Aut.
P01	For Planning	Aug 22	RS
P02	For Planning	July 23	RS
P03	Updated to comments	Oct 23	RS

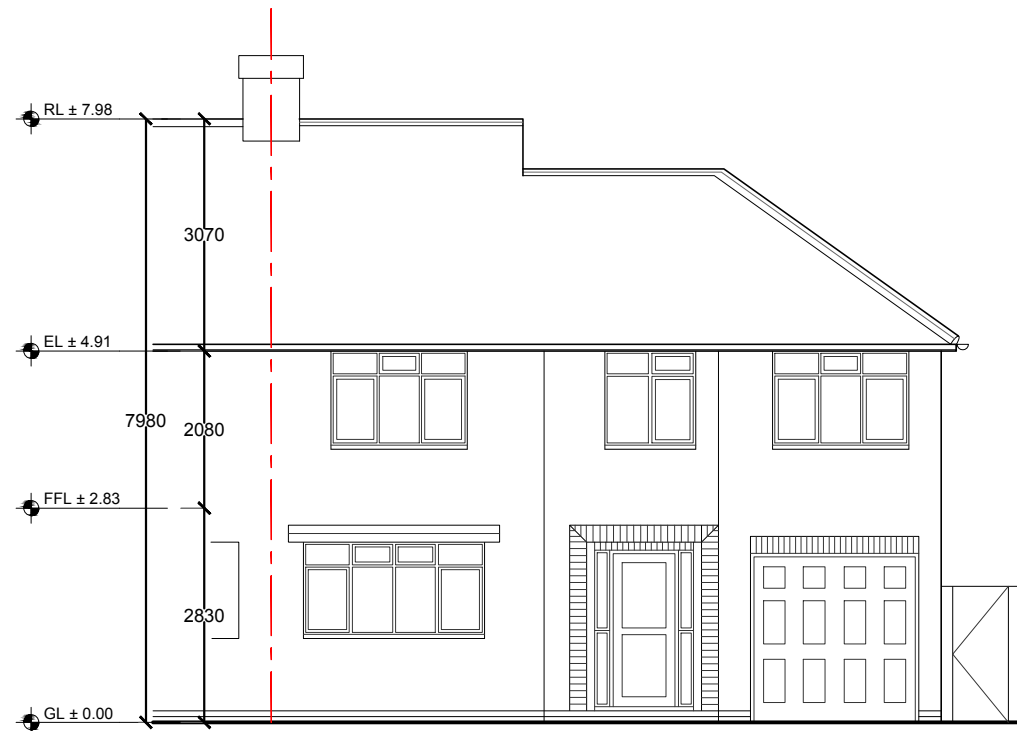


Existing Front Elevation (North)

Scale 1/100

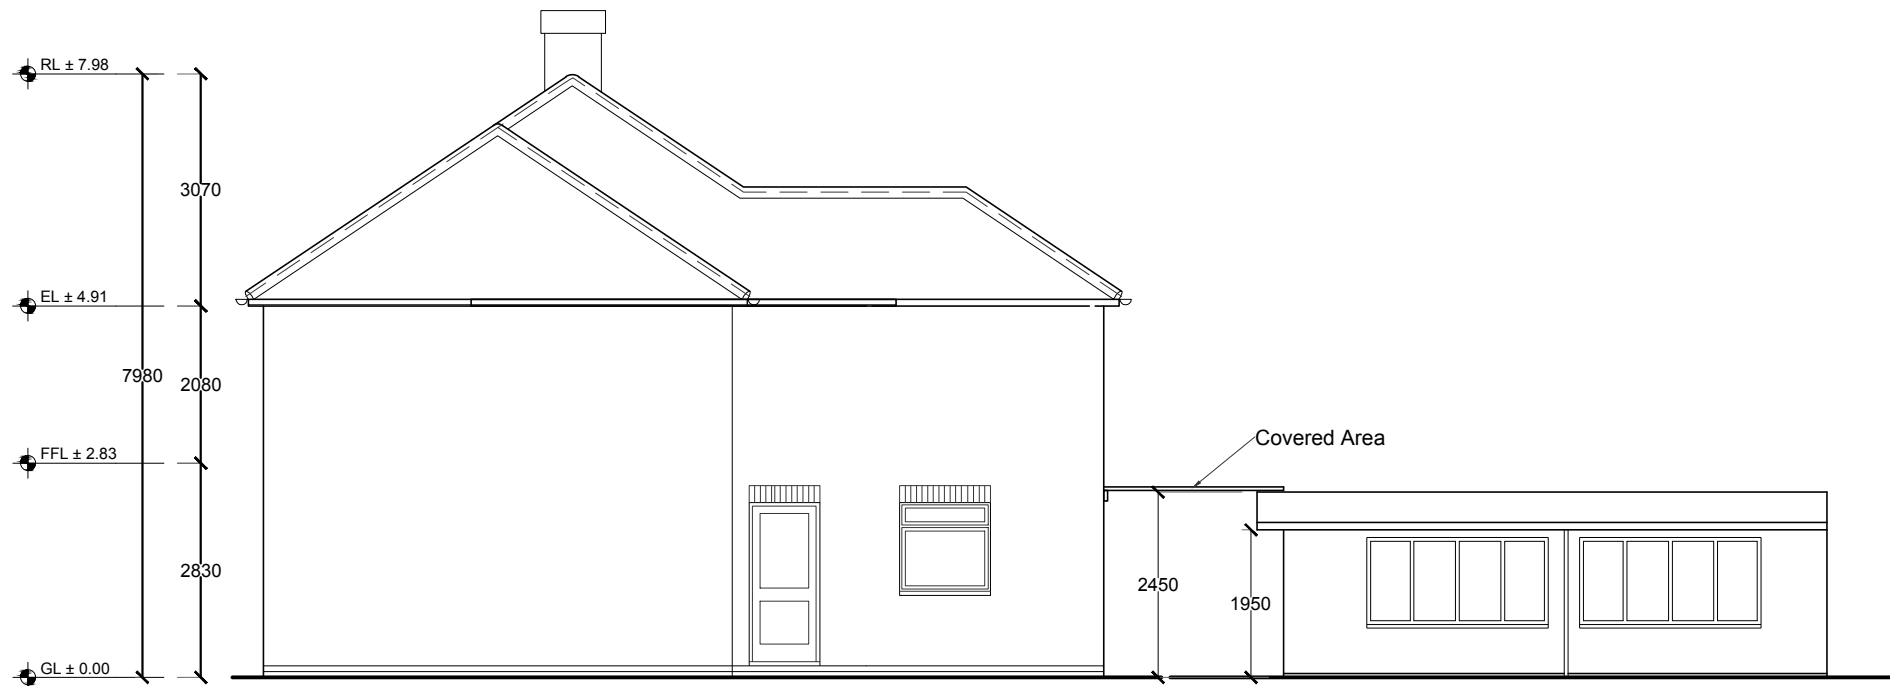


Existing Side Elevation (West)

Scale 1/100

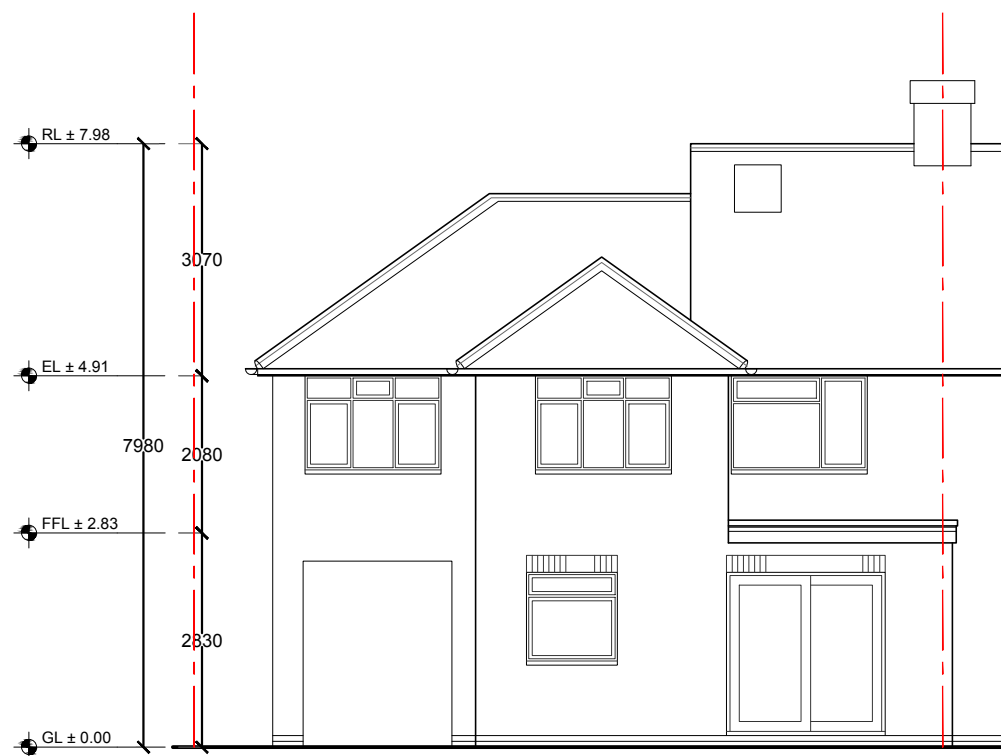


Existing Rear Elevation (South)

Scale 1/100

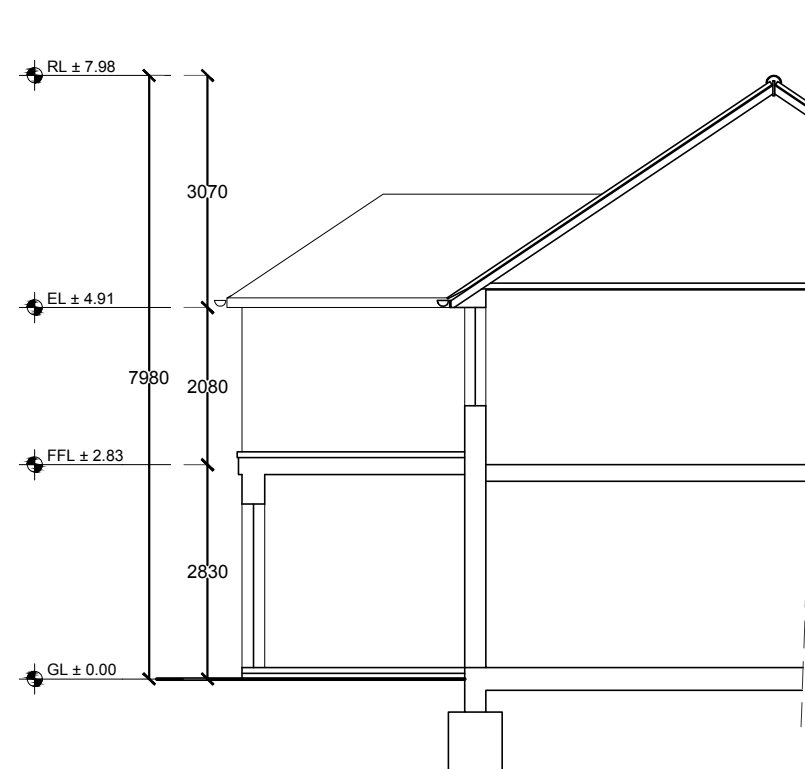

Existing Side Elevation (Section A-A)

Scale 1/100

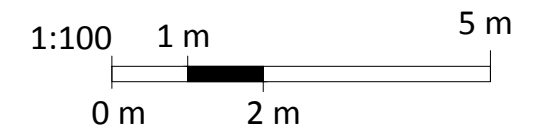

Purpose of Issue:	Job No.
PLANNING	2011

MRS GLORIA ROWLAND
Home Extension
391 St Albans Road West, Hatfield, AL10 9RU
Existing Elevations

Drawing Number:	Suit.	Rev.
2011-CKD-ZZ - XX -DR -A -1200		P3
Drawn:	Approved:	Scale:
RS		1:100
		Date:
		OCT 2023

CKRAFT
DESIGN & BUILD
E: info@ckraftdesigns.com
W: ckraftdesigns.com



© ALL RIGHTS RESERVED