



Do not scale from this drawing.
Contractors must confirm site dimensions before starting work on shop drawings.

Rev.	Description	Date	Aut.
P01	For Planning	Aug 22	RS
P02	For Planning	July 23	RS
P03	Updated to comments	Oct 23	RS

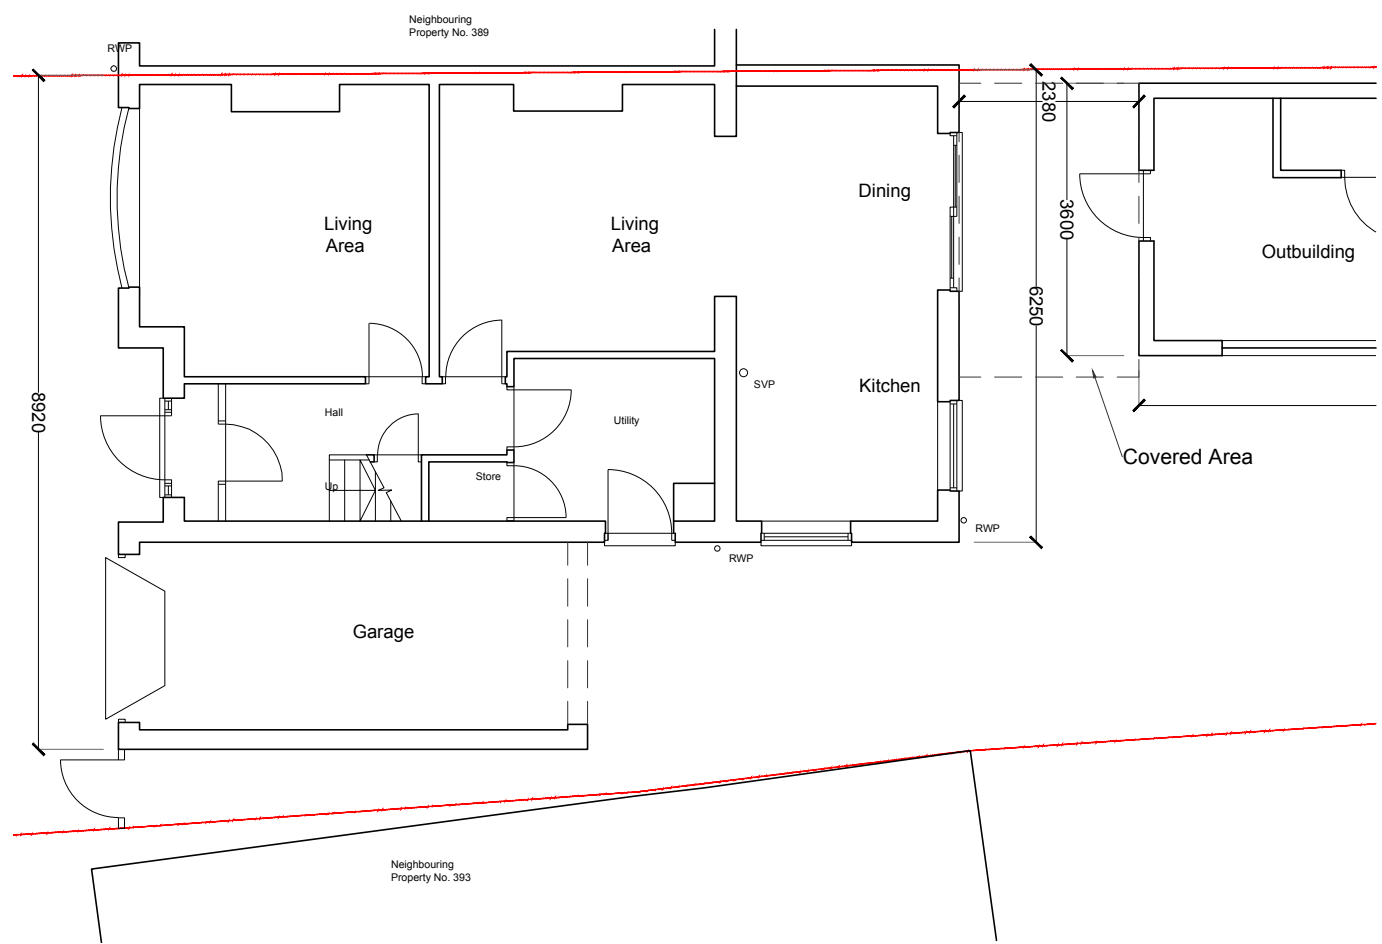


Existing Ground Floor Plan

Scale 1/100

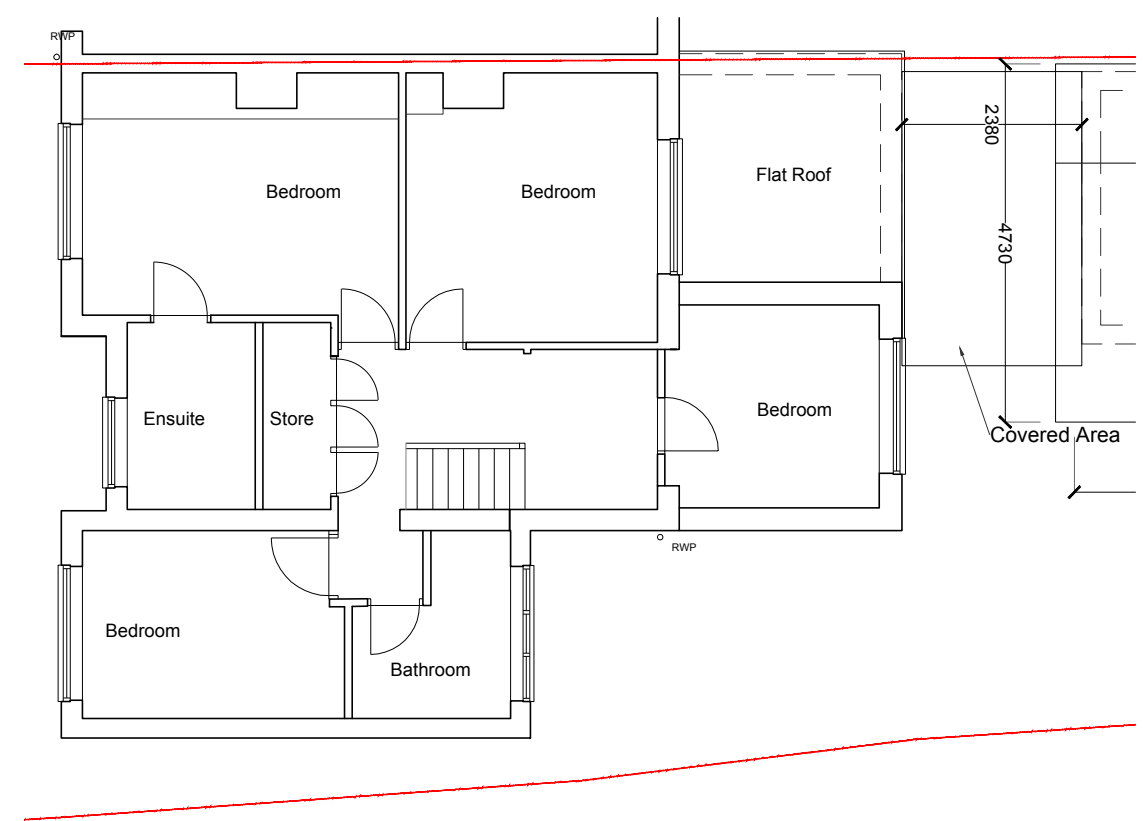


Existing First Floor Plan

Scale 1/100

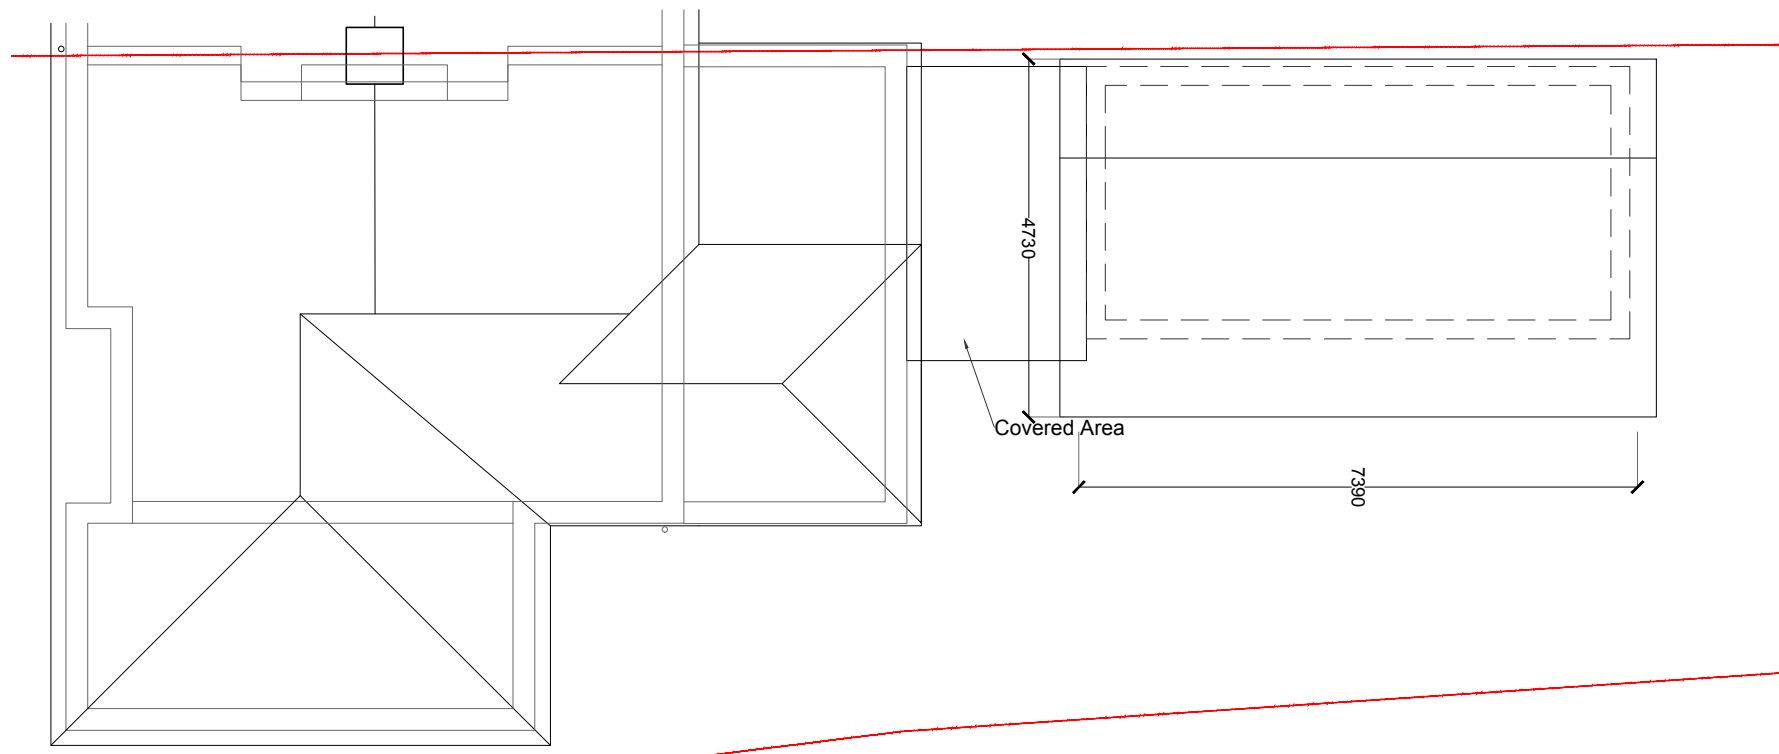

Existing Roof Plan

Scale 1/100

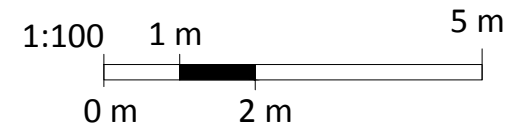

Proposed Wall

Purpose of Issue: **PLANNING** Job No: **2011**

MRS GLORIA ROWLAND
Home Extension
391 St Albans Road West, Hatfield, AL10 9RU
Existing Gound, First
Second & Roof Plan

Drawing Number: 2011-CKD-ZZ-XX-DR-A-0150 Suit: P3 Rev: P3
Drawn: RS Approved: Scale: 1:100 Date: OCT 2023

CKRAFT
DESIGN & BUILD
E: info@ckraftdesigns.com
W: ckraftdesign.com

