



NO. NOTES:  
 THE CONTRACTOR MUST VERIFY THE DIMENSIONS AT THE SITE BEFORE COMMENCING ANY WORK OR PREPARING ANY SHOP DRAWINGS.

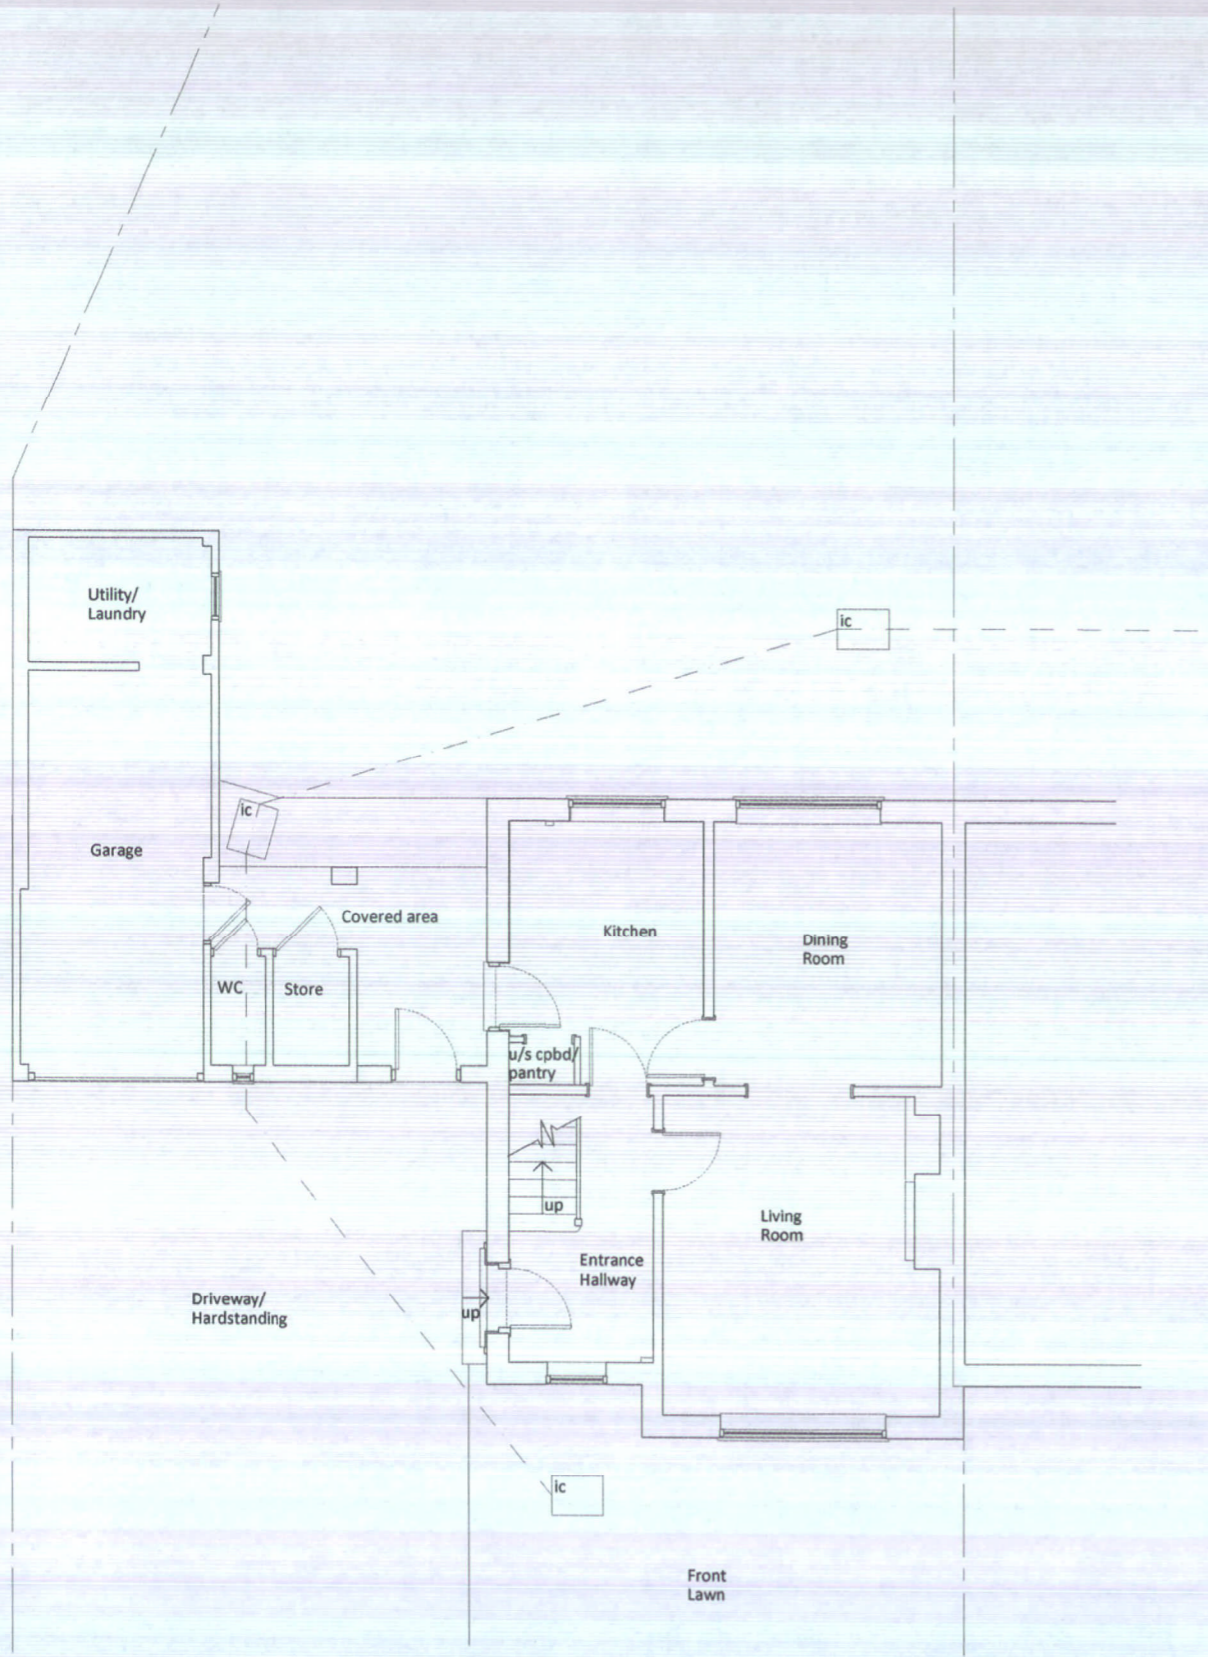

GROUND FLOOR PLAN  
 AS EXISTING

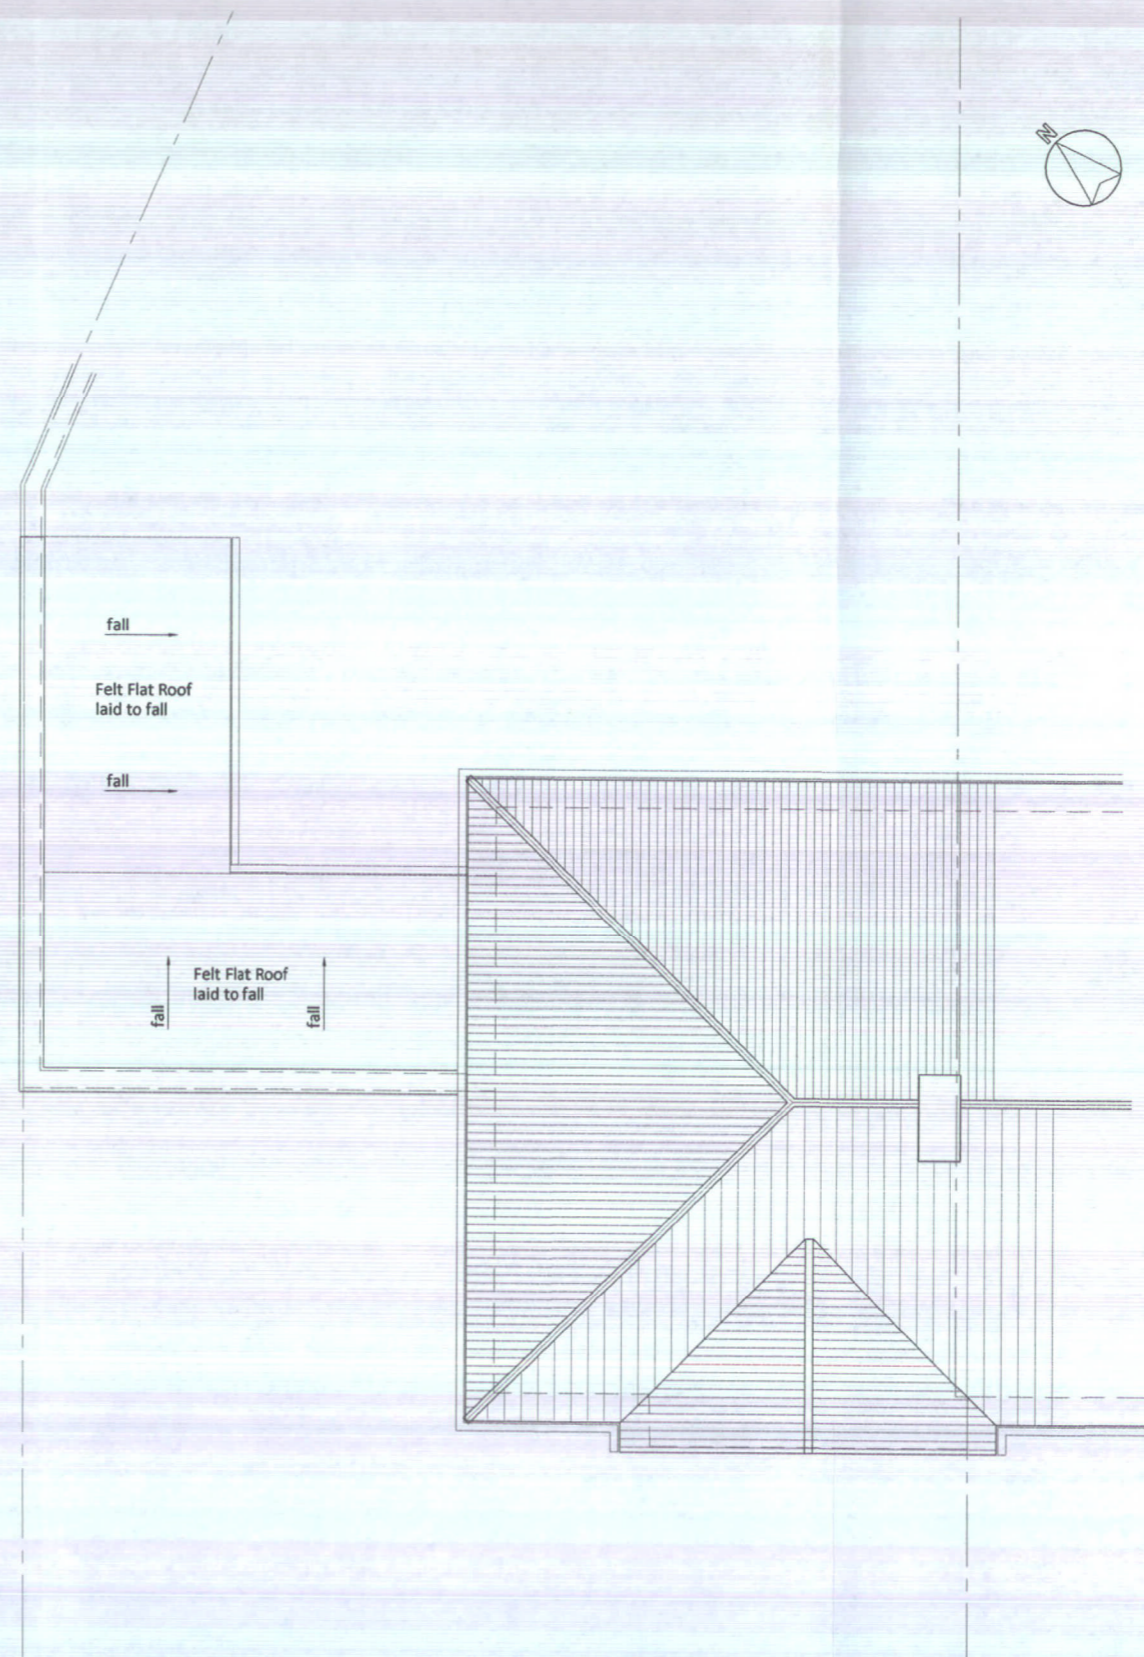

ROOF PLAN  
 AS EXISTING

| NO.      | REVISION | DATE | INT. | CHK. |
|----------|----------|------|------|------|
| 30.01.15 | sc       | jc   |      |      |

STUDIO C ARCHITECTS LIMITED  
 15 WALKERDEN ROAD  
 WATTON-AT-STONE  
 HERTFORDSHIRE  
 SG14 3RQ  
 TEL: 01920 413302  
 WEB: www.studio-c-architects.com  
 EMAIL: hershoughland@studio-c-architects.com


**PLANNING**

JOB TITLE  
**Mr W. Hayes**  
 Home Extension Project  
 181 Parkway, Welwyn Garden City, Herts AL8 6JA

DRAWING  
**EXISTING PLANS**

GROUND FLOOR & ROOF PLANS

| SCALE         | DRAWN BY | CHECKED BY | DATE    |
|---------------|----------|------------|---------|
| 1:100 @ A3    | sjc      | jc         | Jan '15 |
| NUMBER        | REV      |            |         |
| 2014-78-P 201 |          |            |         |

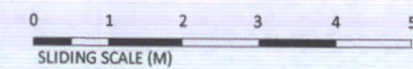

© Studio C Architects Ltd 2015. All Rights Reserved. No part of this drawing may be reproduced without the prior written consent of Studio C Architects Ltd.